



REVISIONS	NO.	DATE	BY	REVISIONS	NO.	DATE	BY
	1	7/18/49	Revised		1	7/18/49	Revised
	2				2		
	3				3		
	4				4		
	5				5		
	6				6		

REVIEWED BY SECTIONS	DATE	APPROVED BY	NO. DATE	BY
ARCHITECTURAL	6-1-49	[Signature]	1	7/18/49
ENGINEERING	6-2-49	[Signature]	2	
LANDSCAPE	6-3-49	[Signature]	3	



DESIGNED BY	DRAWN BY	CHECKED BY	DATE
[Signature]	[Signature]	[Signature]	6-7-49

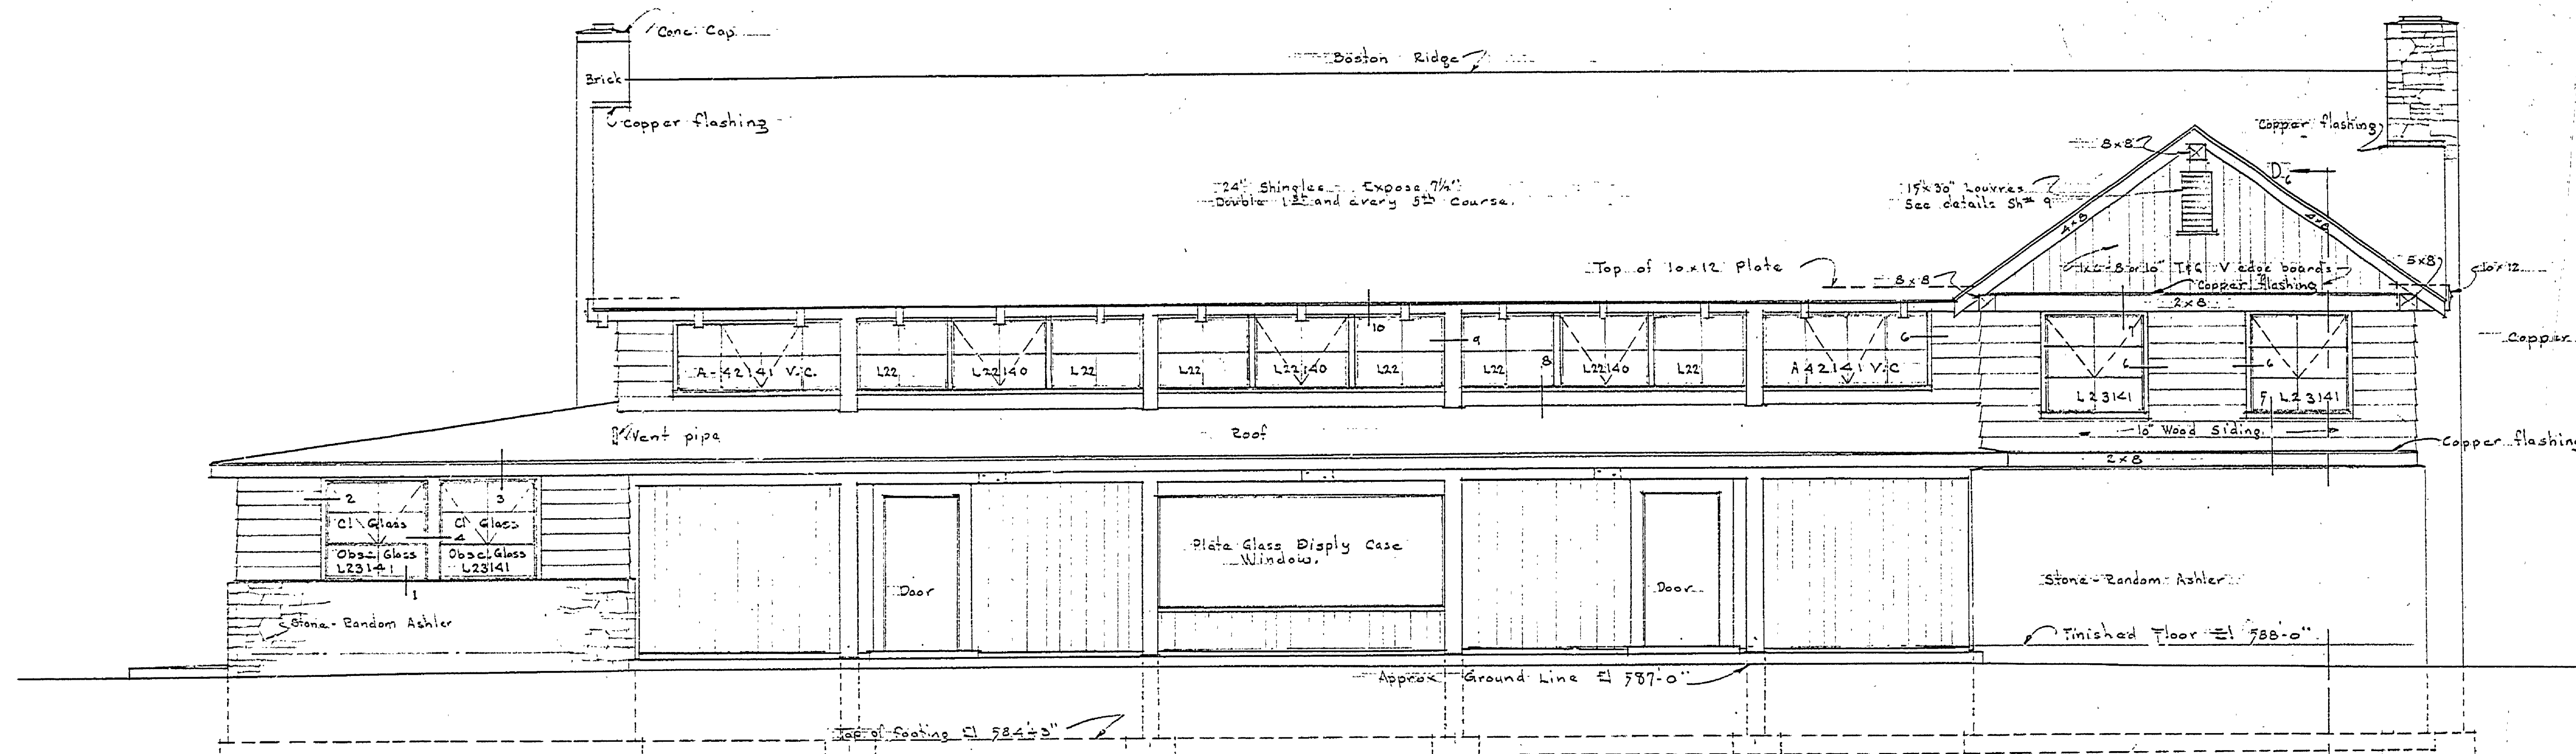

SOUTH WEST ELEVATION

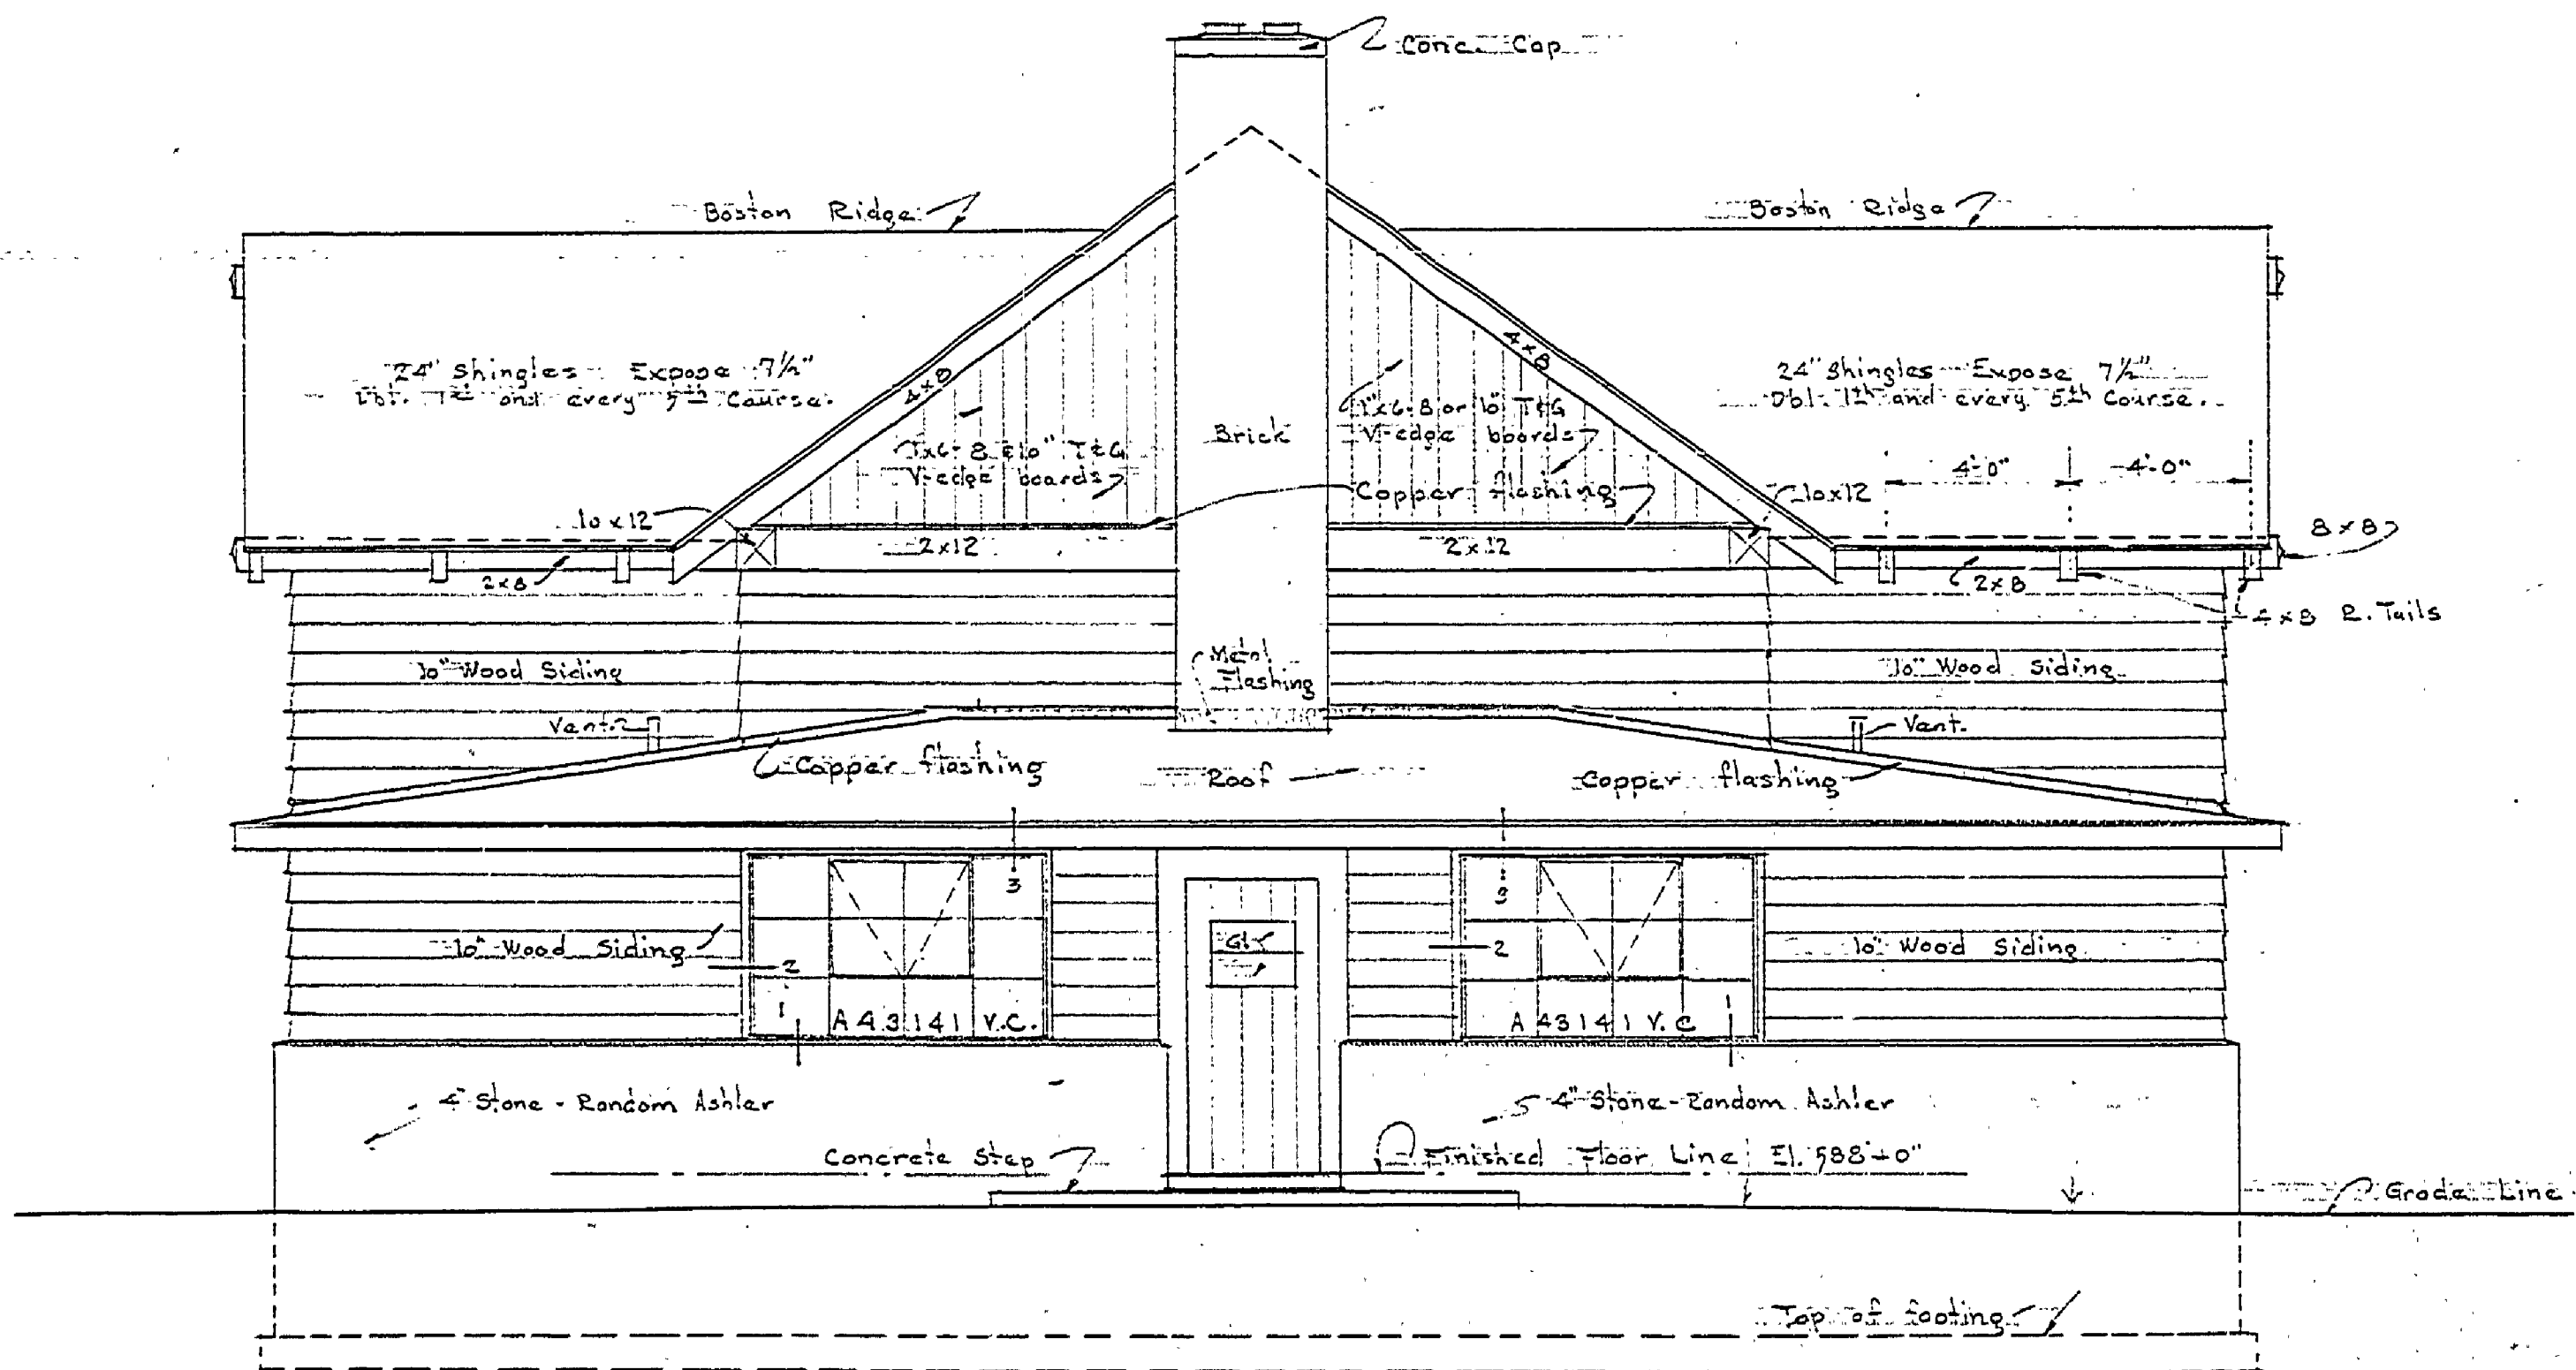

NORTH WEST ELEVATION

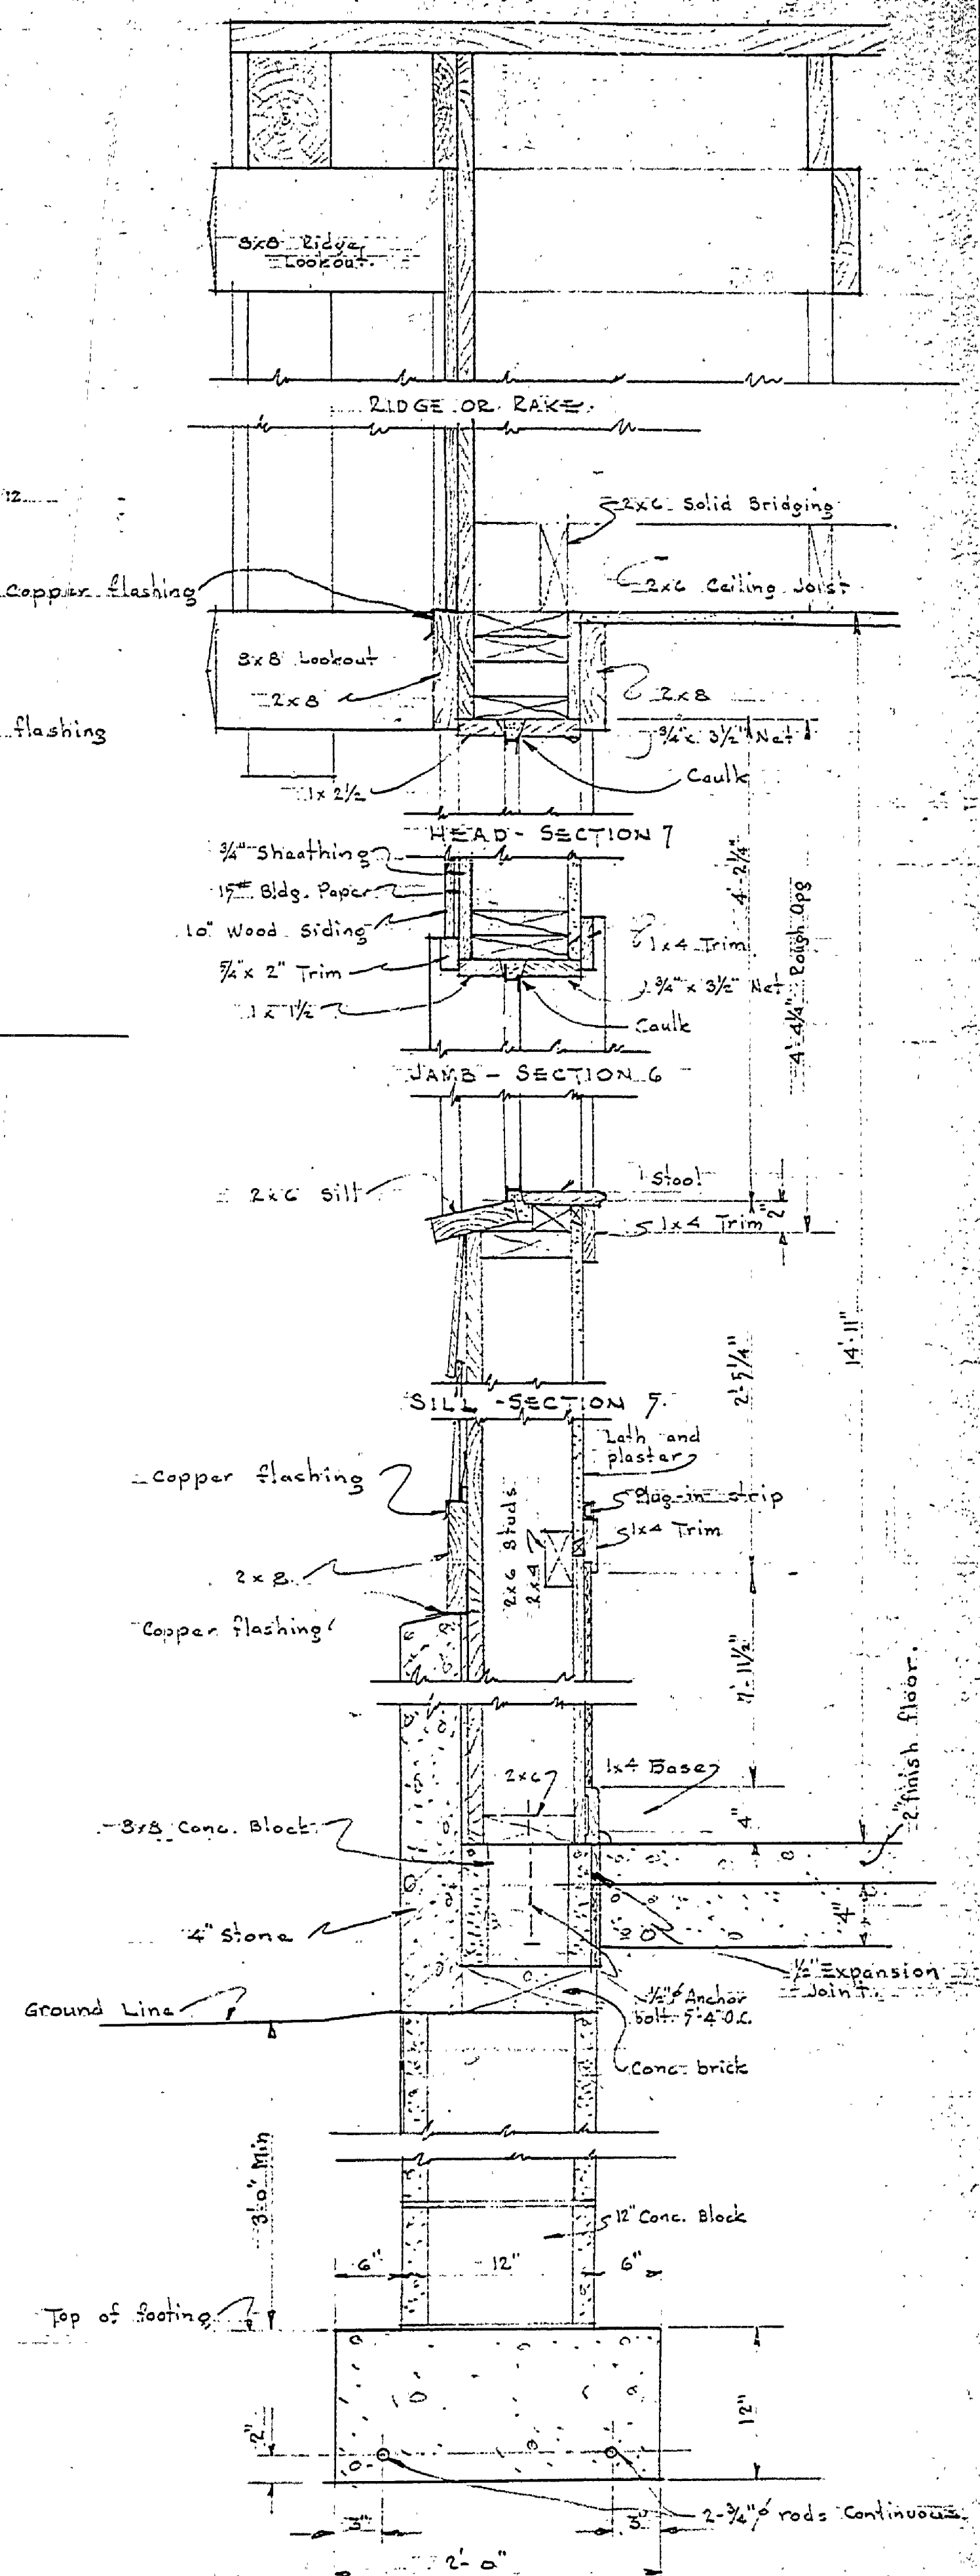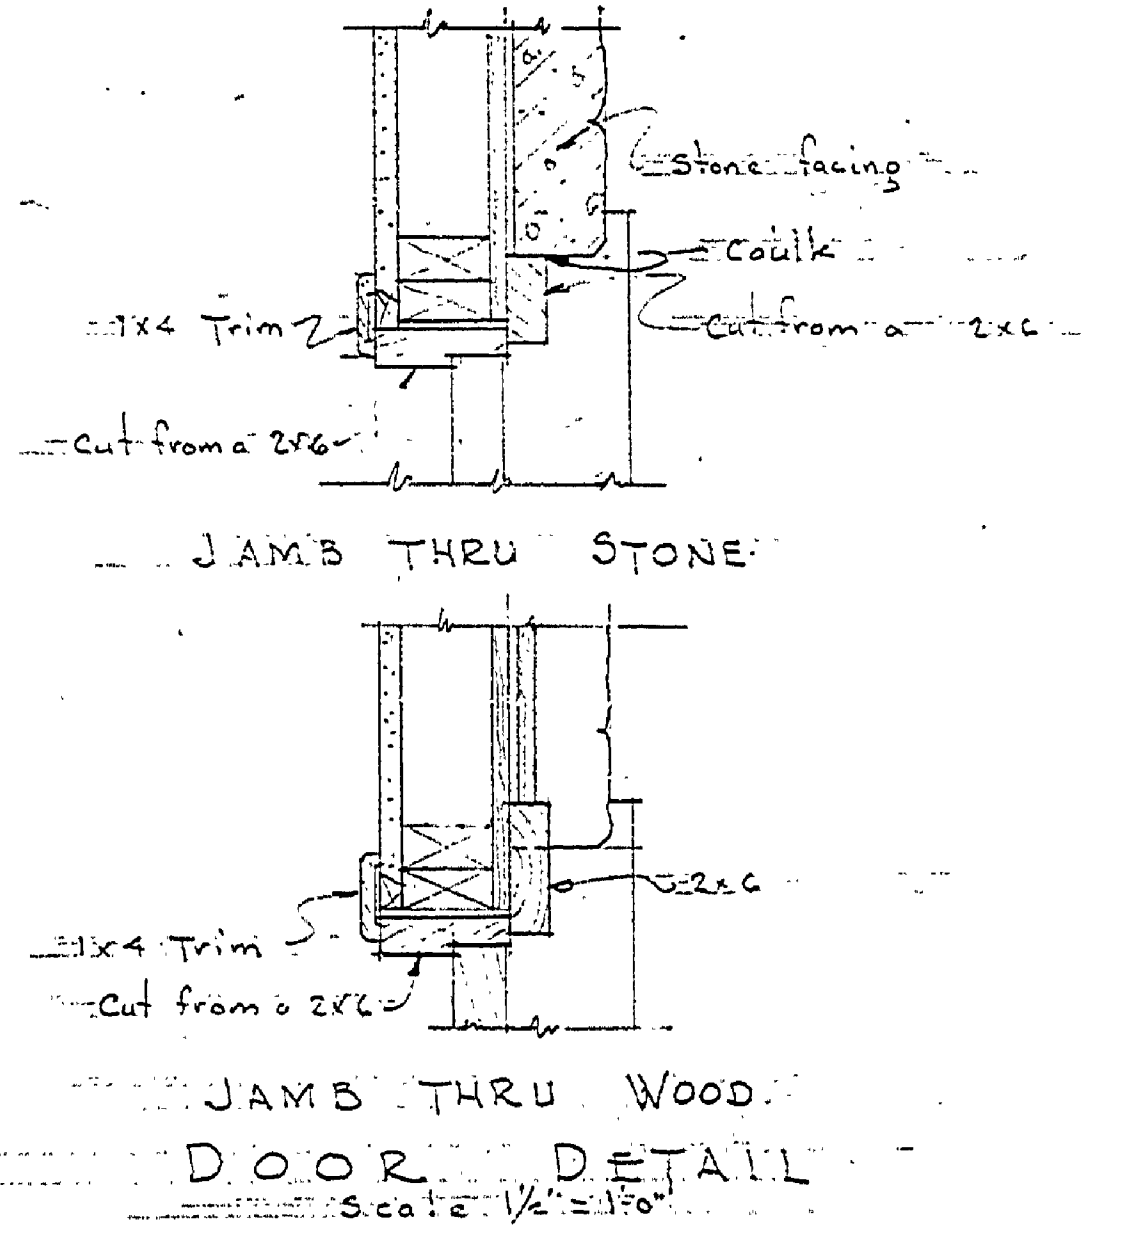

TYPICAL WALL DETAIL SECTION D-D

REVISED PRINT 7/18/49

MICHIGAN DEPARTMENT OF CONSERVATION PARKS AND RECREATION DIVISION

BAY CITY STATE PARK TRAIL SIDE MUSEUM

SHEET NO. 6 OF 12

PLAN NO. A-100