




WINDOW SCHEDULE										REMARKS	
Wk	Number Openings	Catalogue No.	Opening Width	Opening Height	Sash Width	Sash Height	No. of Sash	Vertical Sash	Upper Sash		Mullion
A	2	472	4'-0"	2'-0"	4'-0"	2'-0"	4	✓	✓	3-0"	
B	4	472	4'-0"	2'-0"	4'-0"	2'-0"	4	✓	✓	3-0"	
C	1	462	10'-0"	2'-0"	2'-0"	2'-0"	3	✓	✓	2-0"	

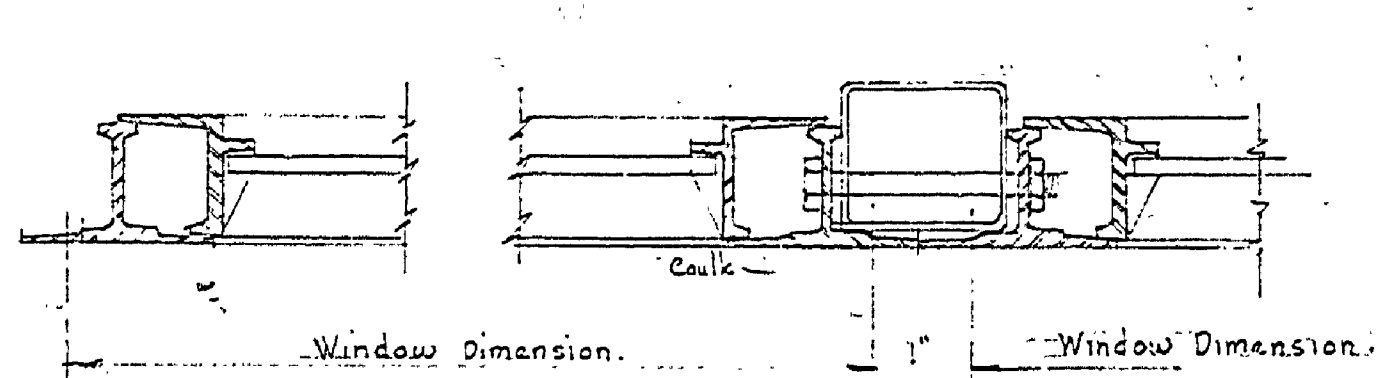


WINDOW DETAIL
Half Full Size

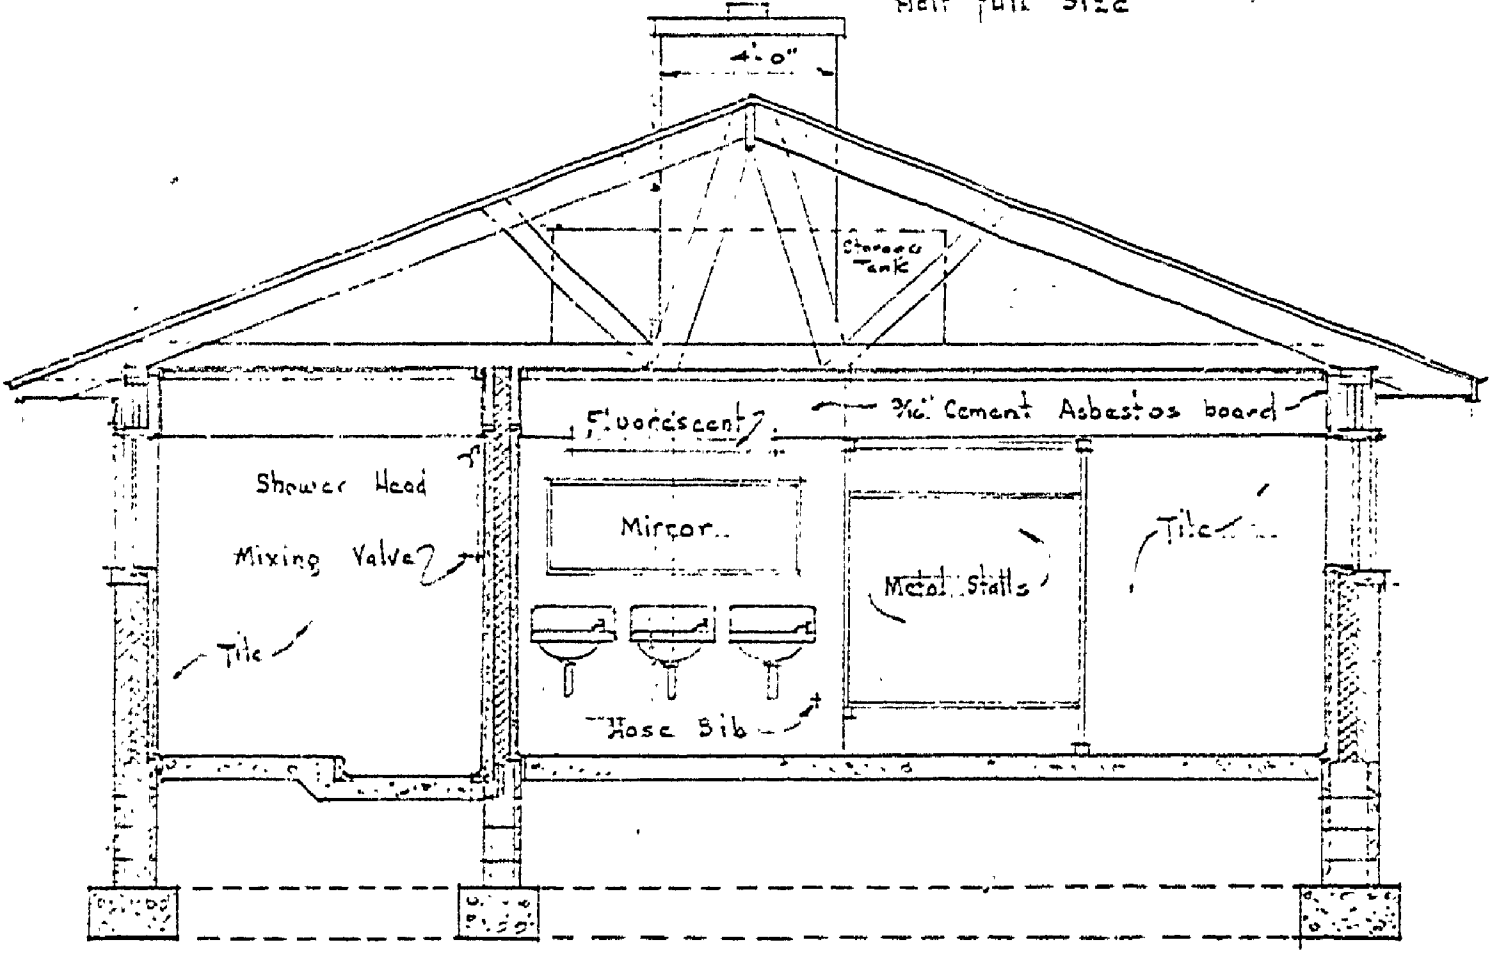


SECTION D-D
Scale 1/2" = 1'-0"

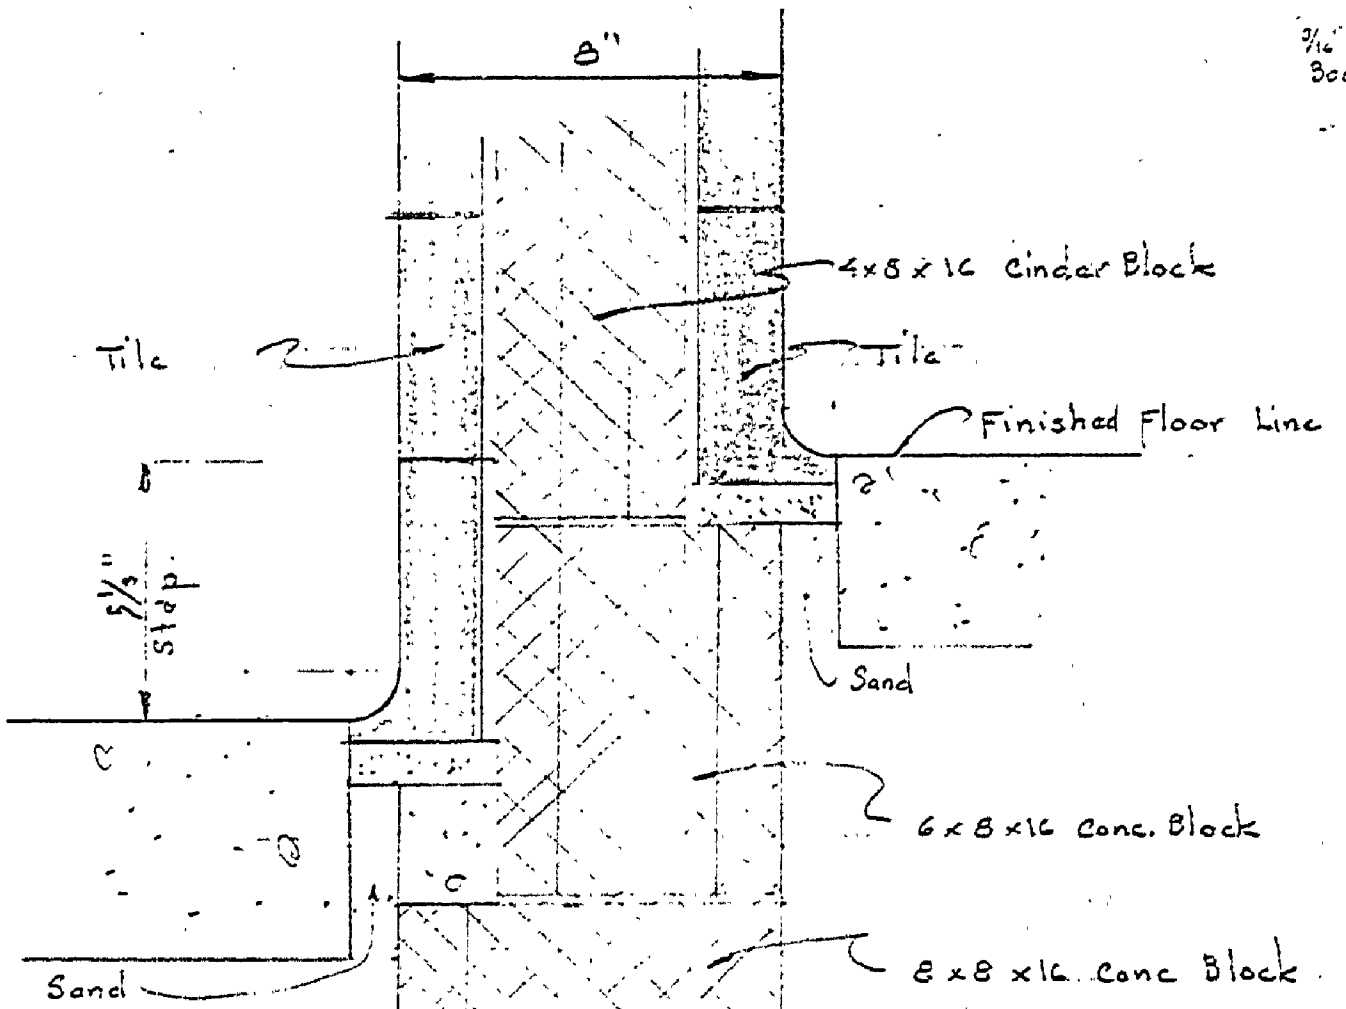


DETAIL R
Scale 3/4" = 1'-0"

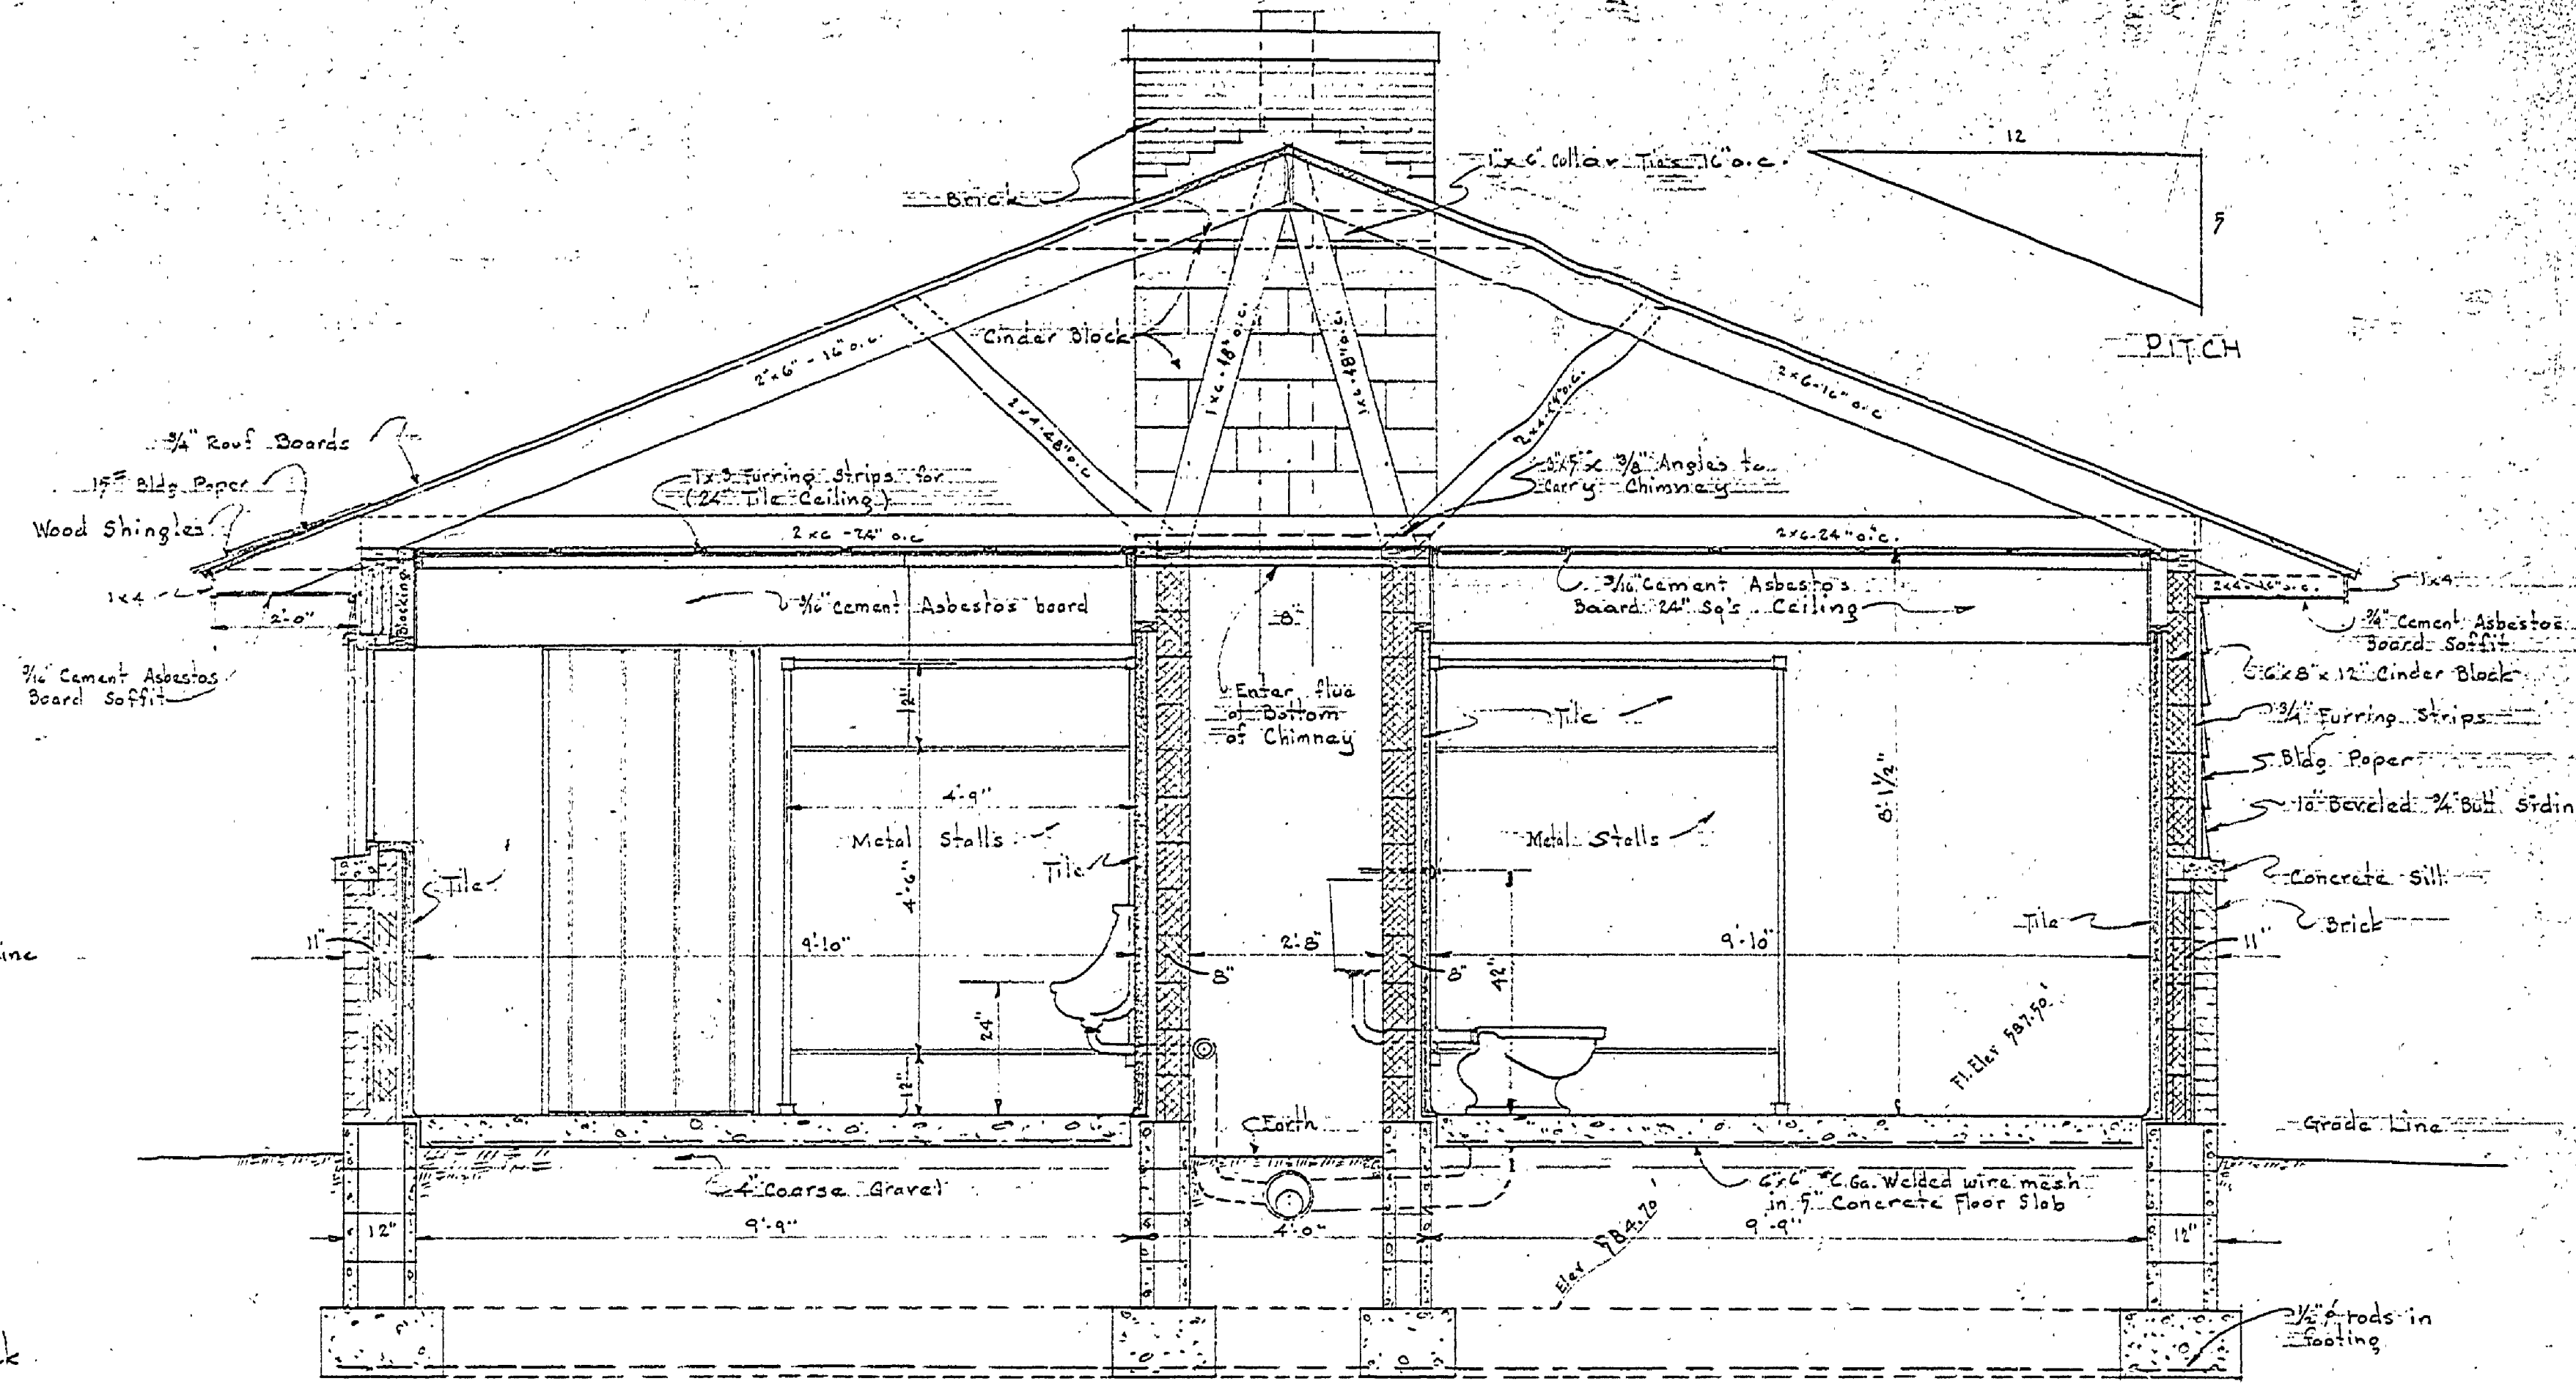


TYPICAL SECTION A-A THRU TOILETS
Scale 1/2" = 1'-0"

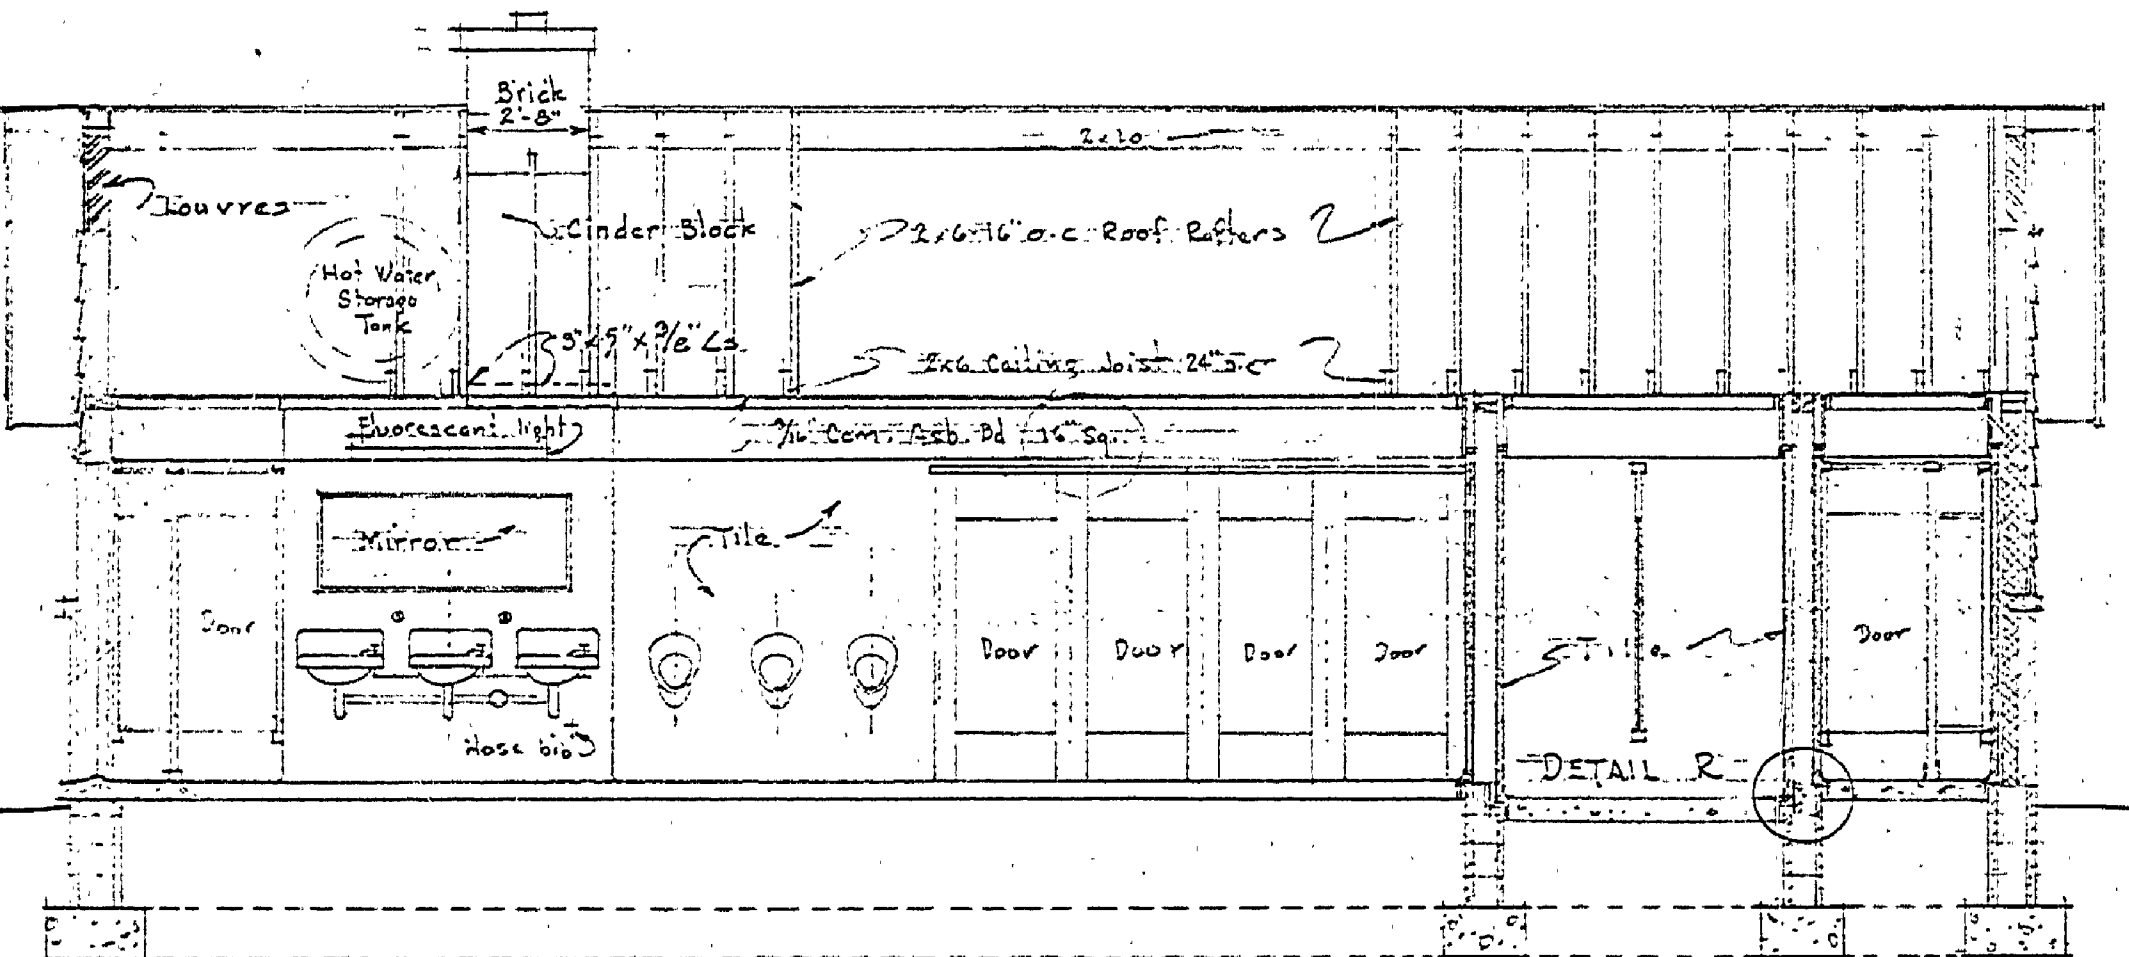


SECTION C-C
Scale 1/2" = 1'-0"

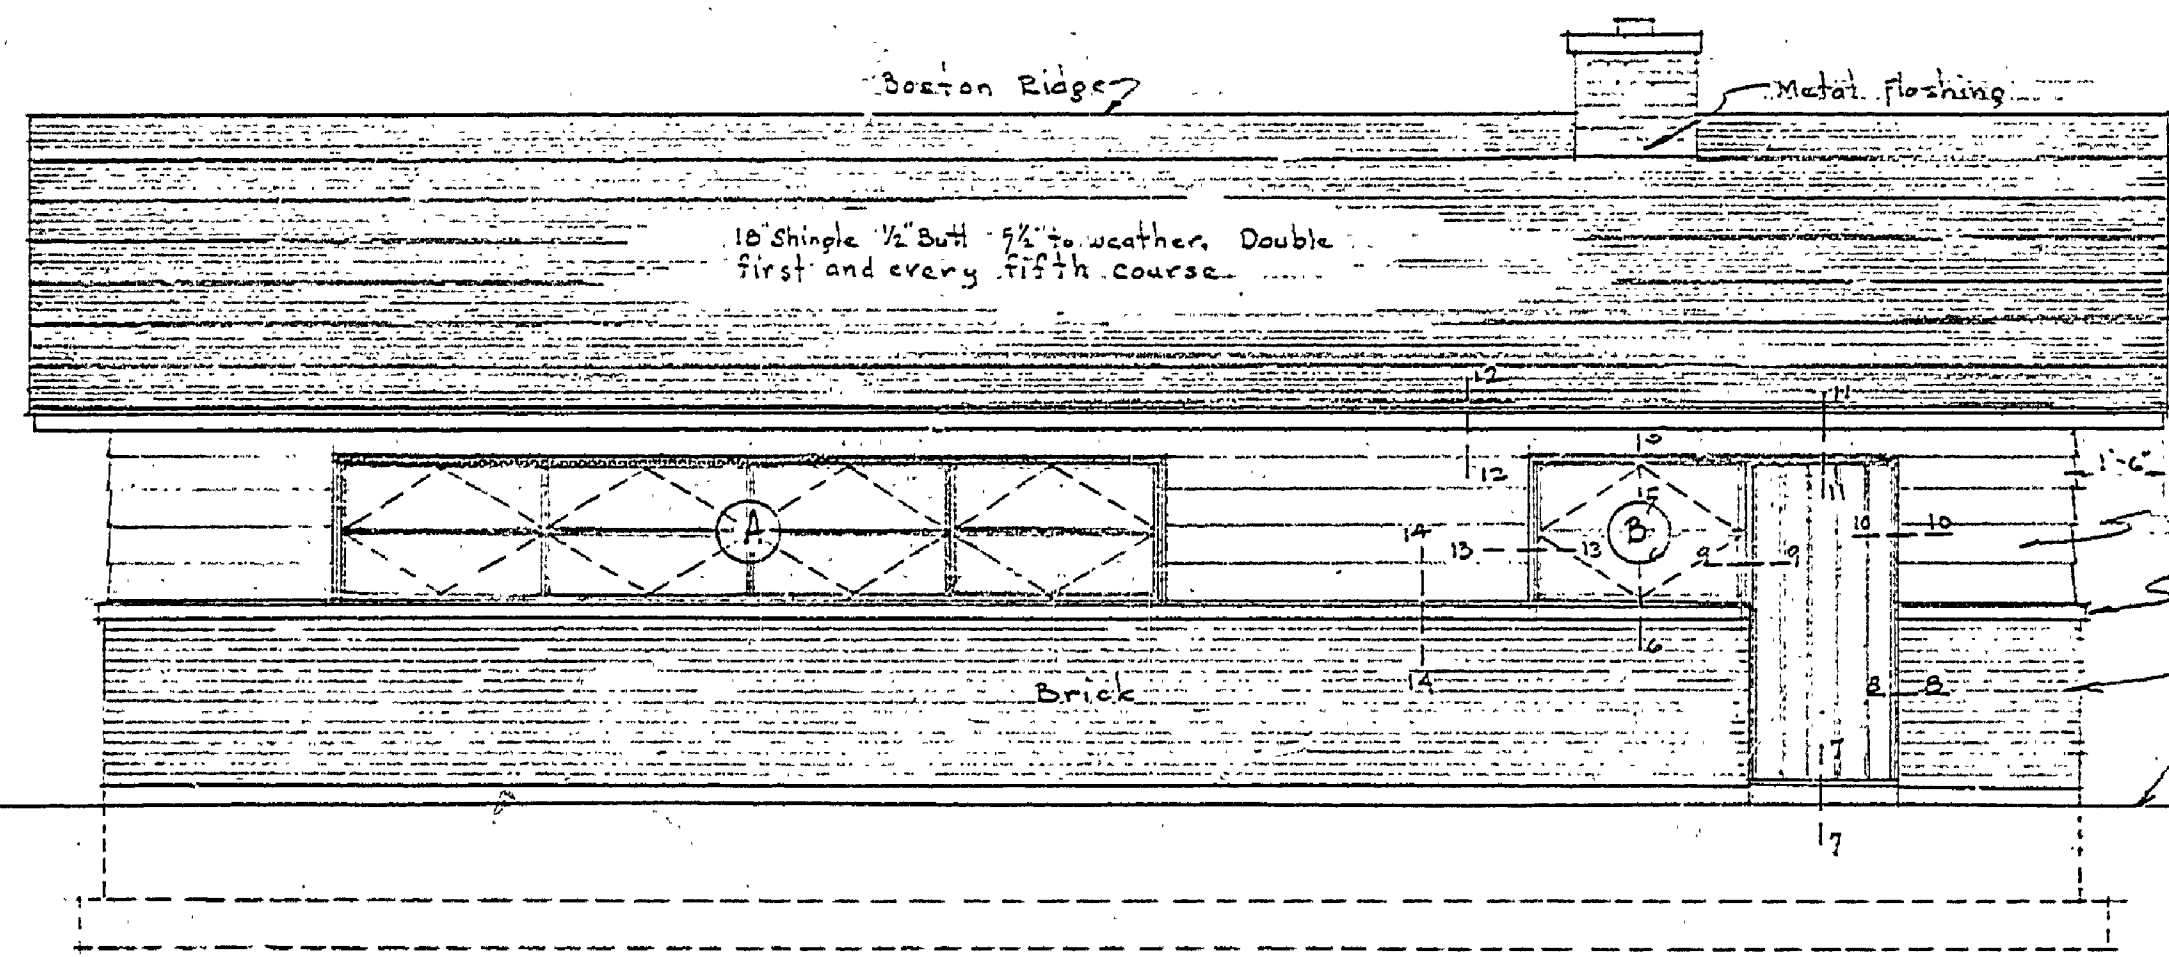


SOUTH ELEVATION
Scale 1/2" = 1'-0"

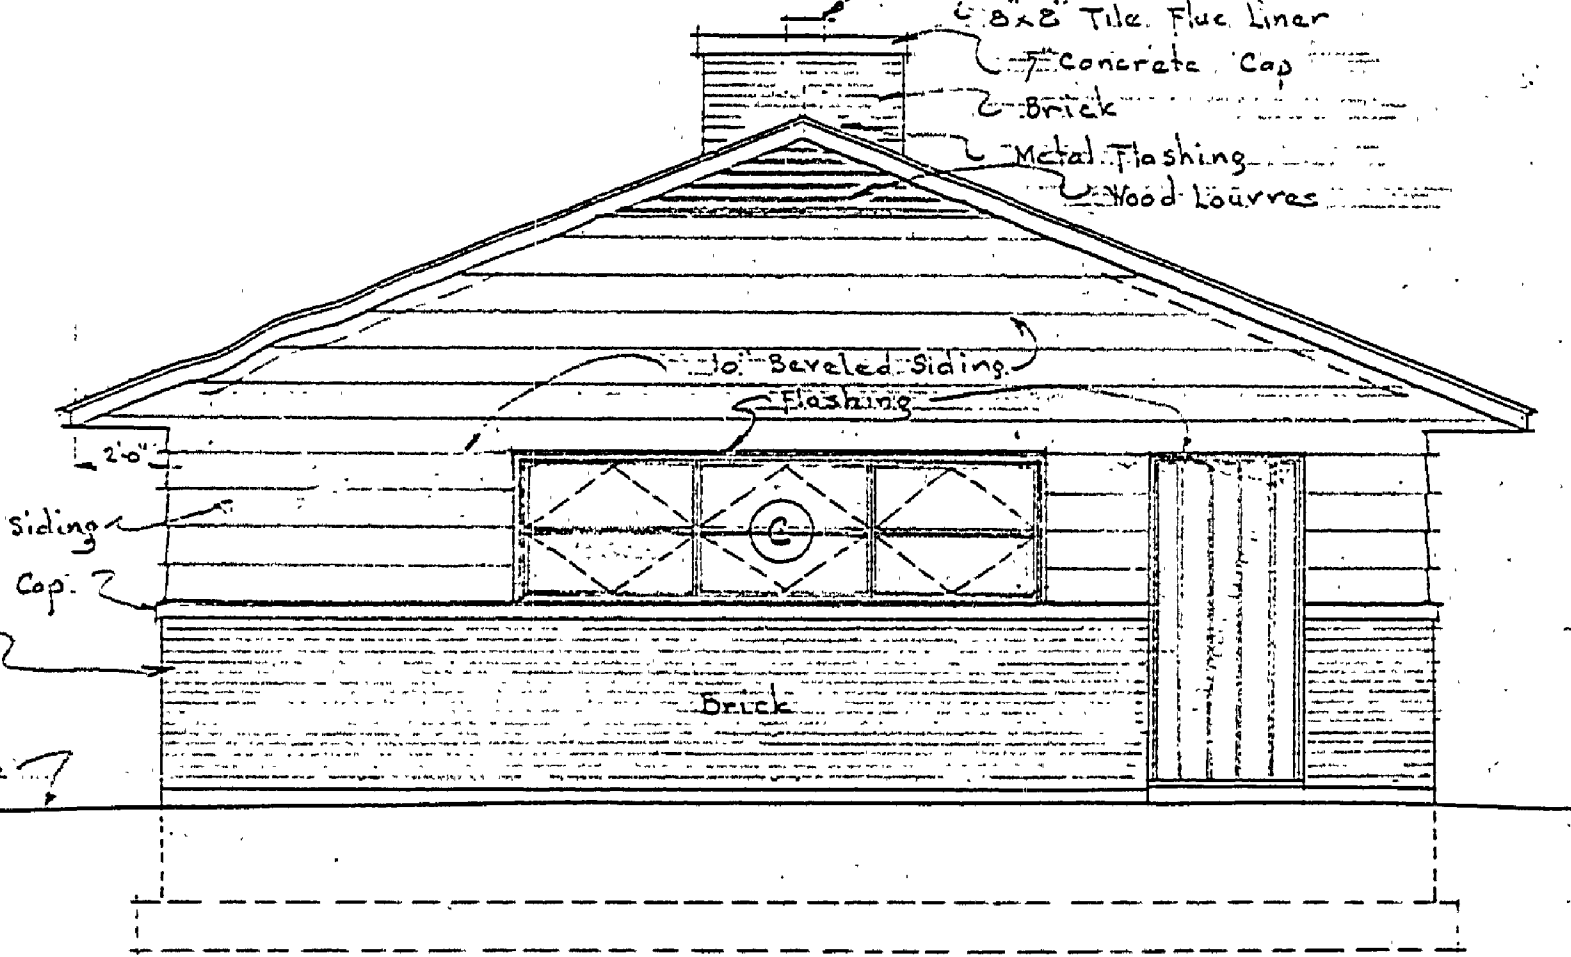


WEST ELEVATION
Scale 1/2" = 1'-0"

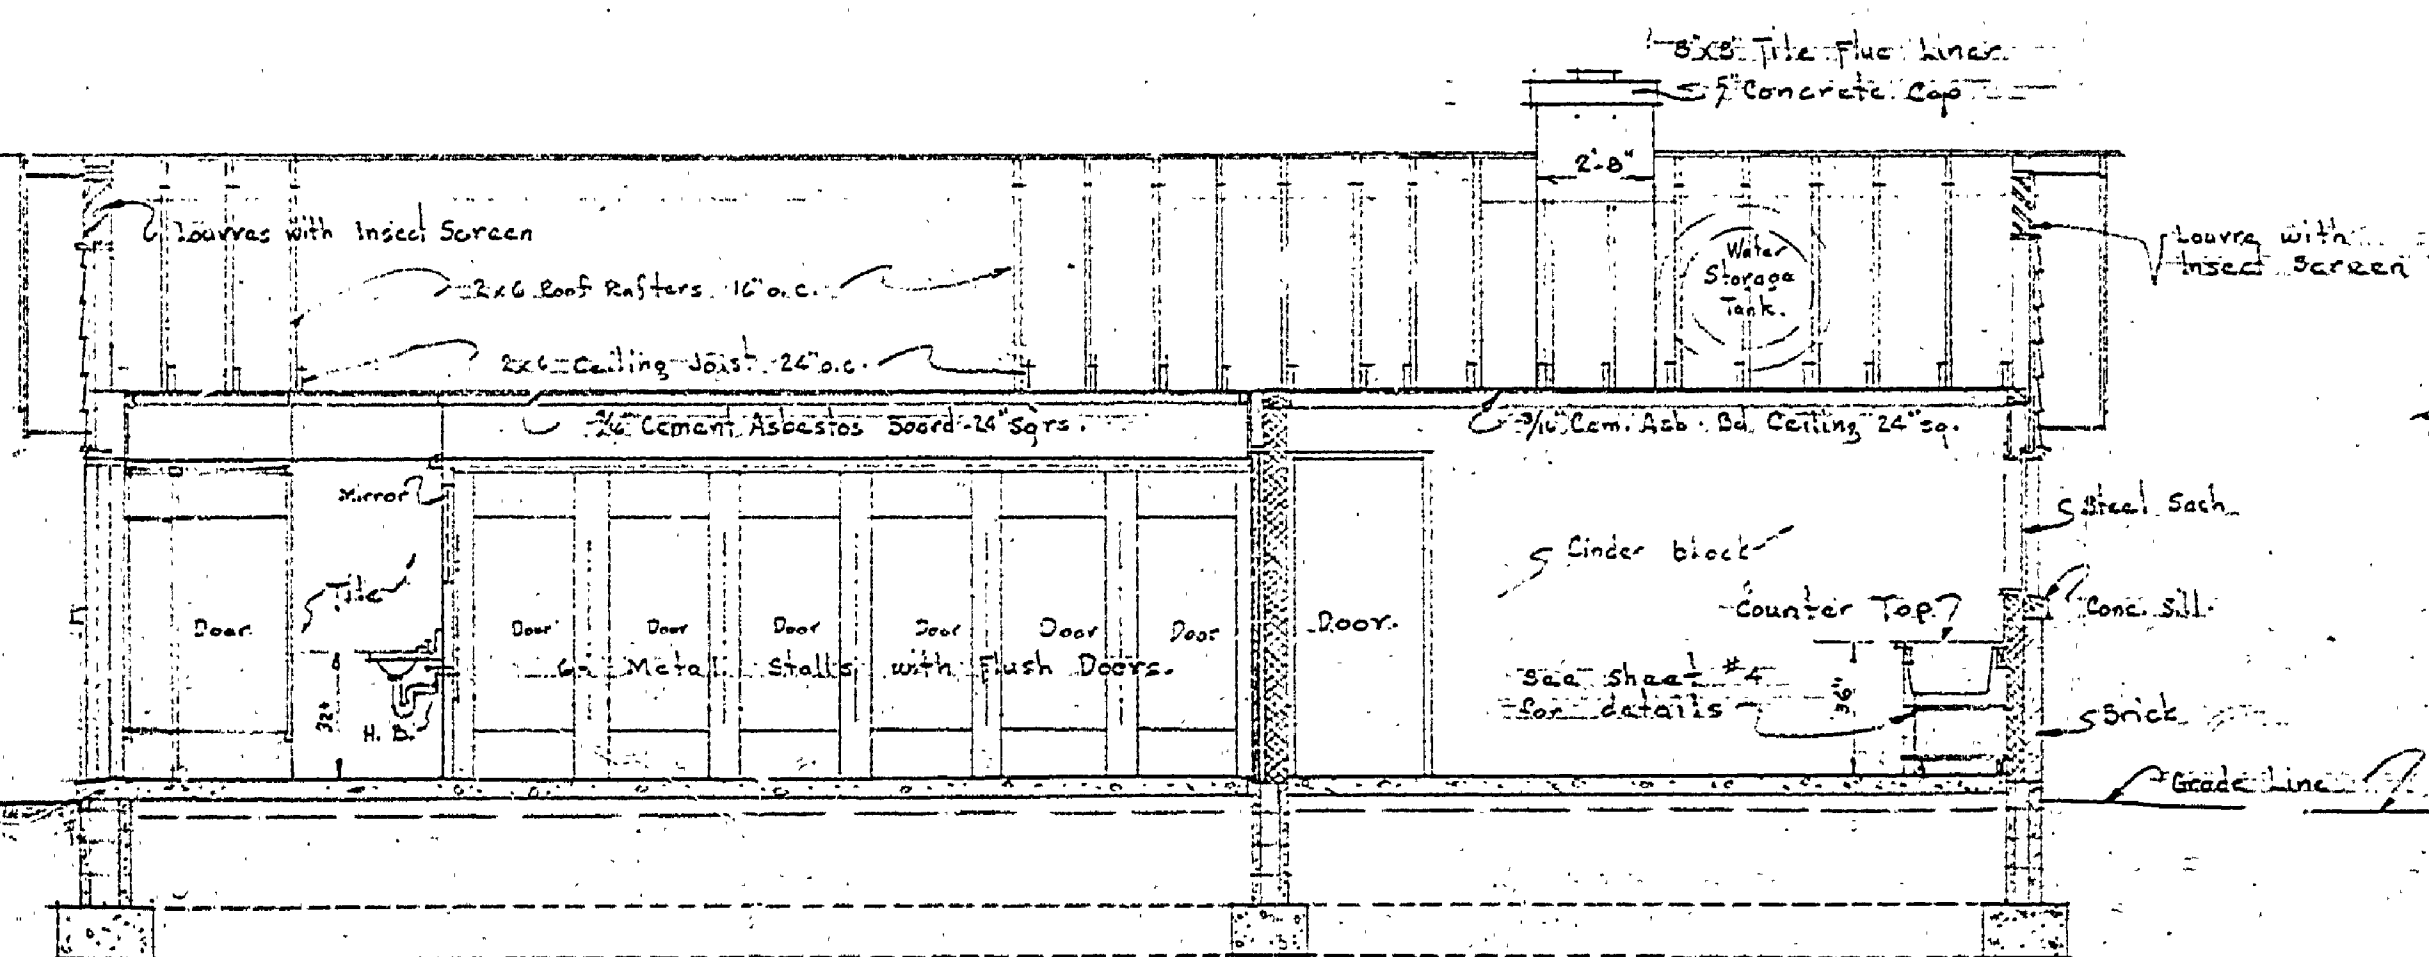

SECTION B-B
Scale 1/2" = 1'-0"

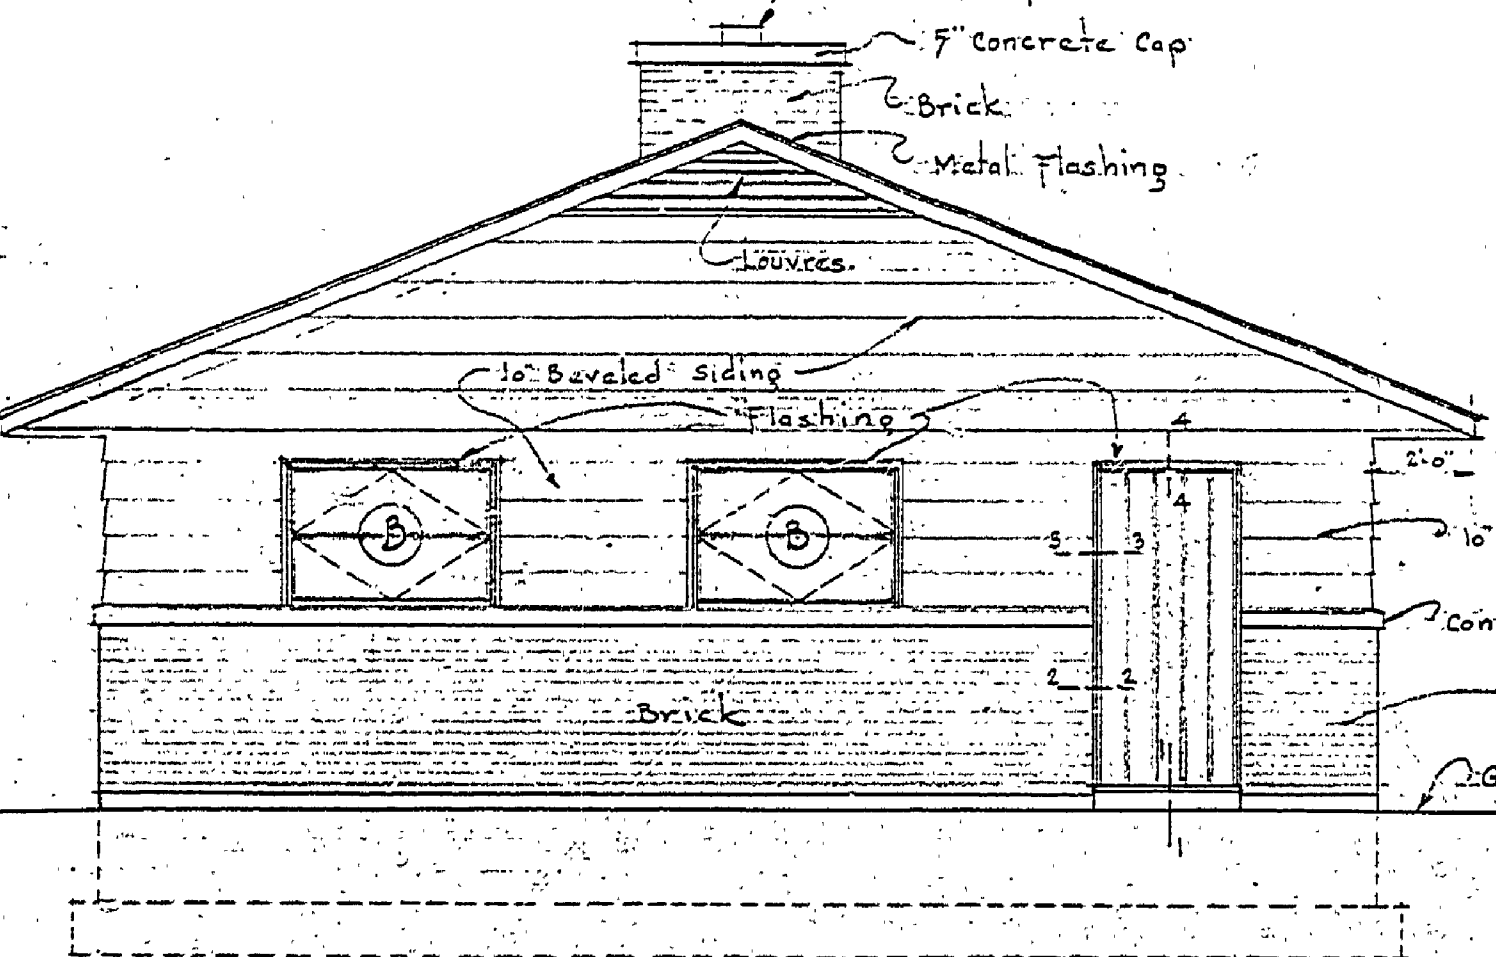

EAST ELEVATION
Scale 1/2" = 1'-0"

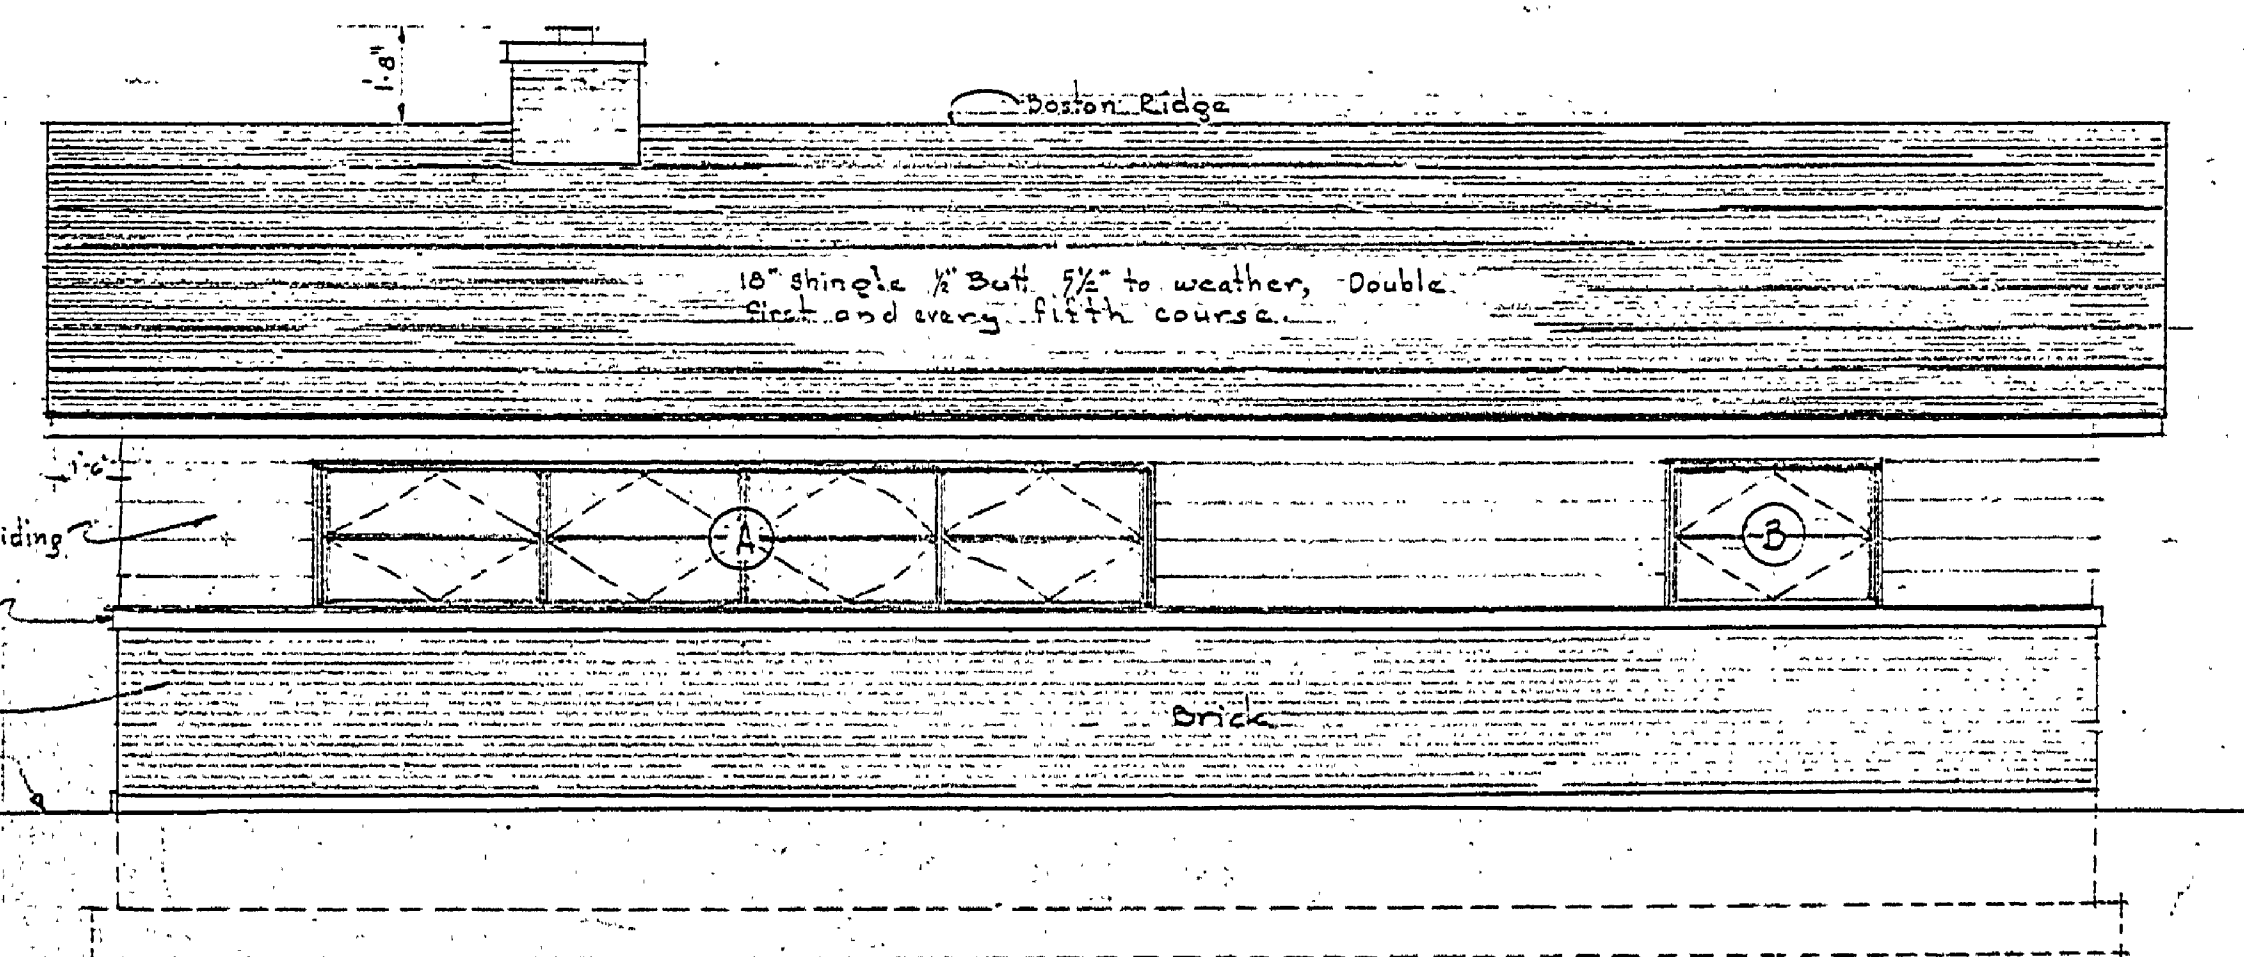

NORTH ELEVATION
Scale 1/2" = 1'-0"

NO.	DATE	BY	REVISIONS
1			
2			
3			
4			
5			
6			

APPROVED BY	DATE	REVIEWED BY SECTIONS
J.R. [Signature]	7-2-52	ARCHITECTURAL
H.C.M. [Signature]	7-2-52	ENGINEERING
J.R. [Signature]	7-2-52	LANDSCAPE

MICHIGAN
DEPARTMENT OF CONSERVATION
PARKS AND RECREATION DIVISION

DAY CITY STATE PARK
TOILET, SHOWER & LAUNDRY BUILDING
CAMP GROUND AREA

SHEET NO. 3 OF 4
PLAN NO. A-109