




FRONT ELEVATIONS
SCALE 1/4" = 1'-0"

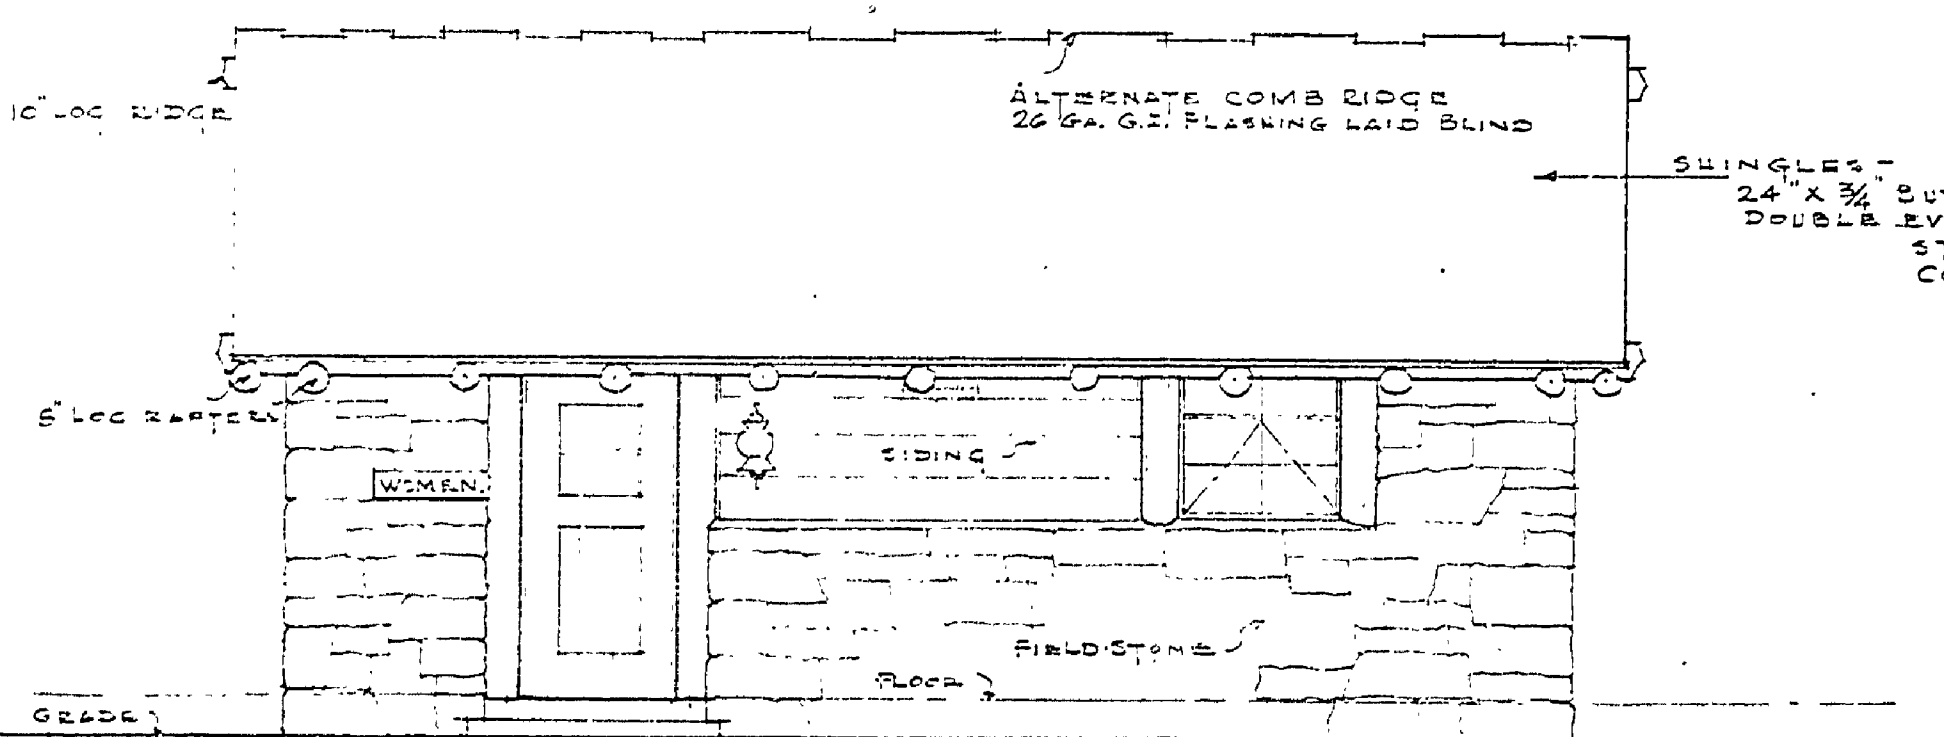


SIDE ELEVATIONS
SCALE 1/4" = 1'-0"

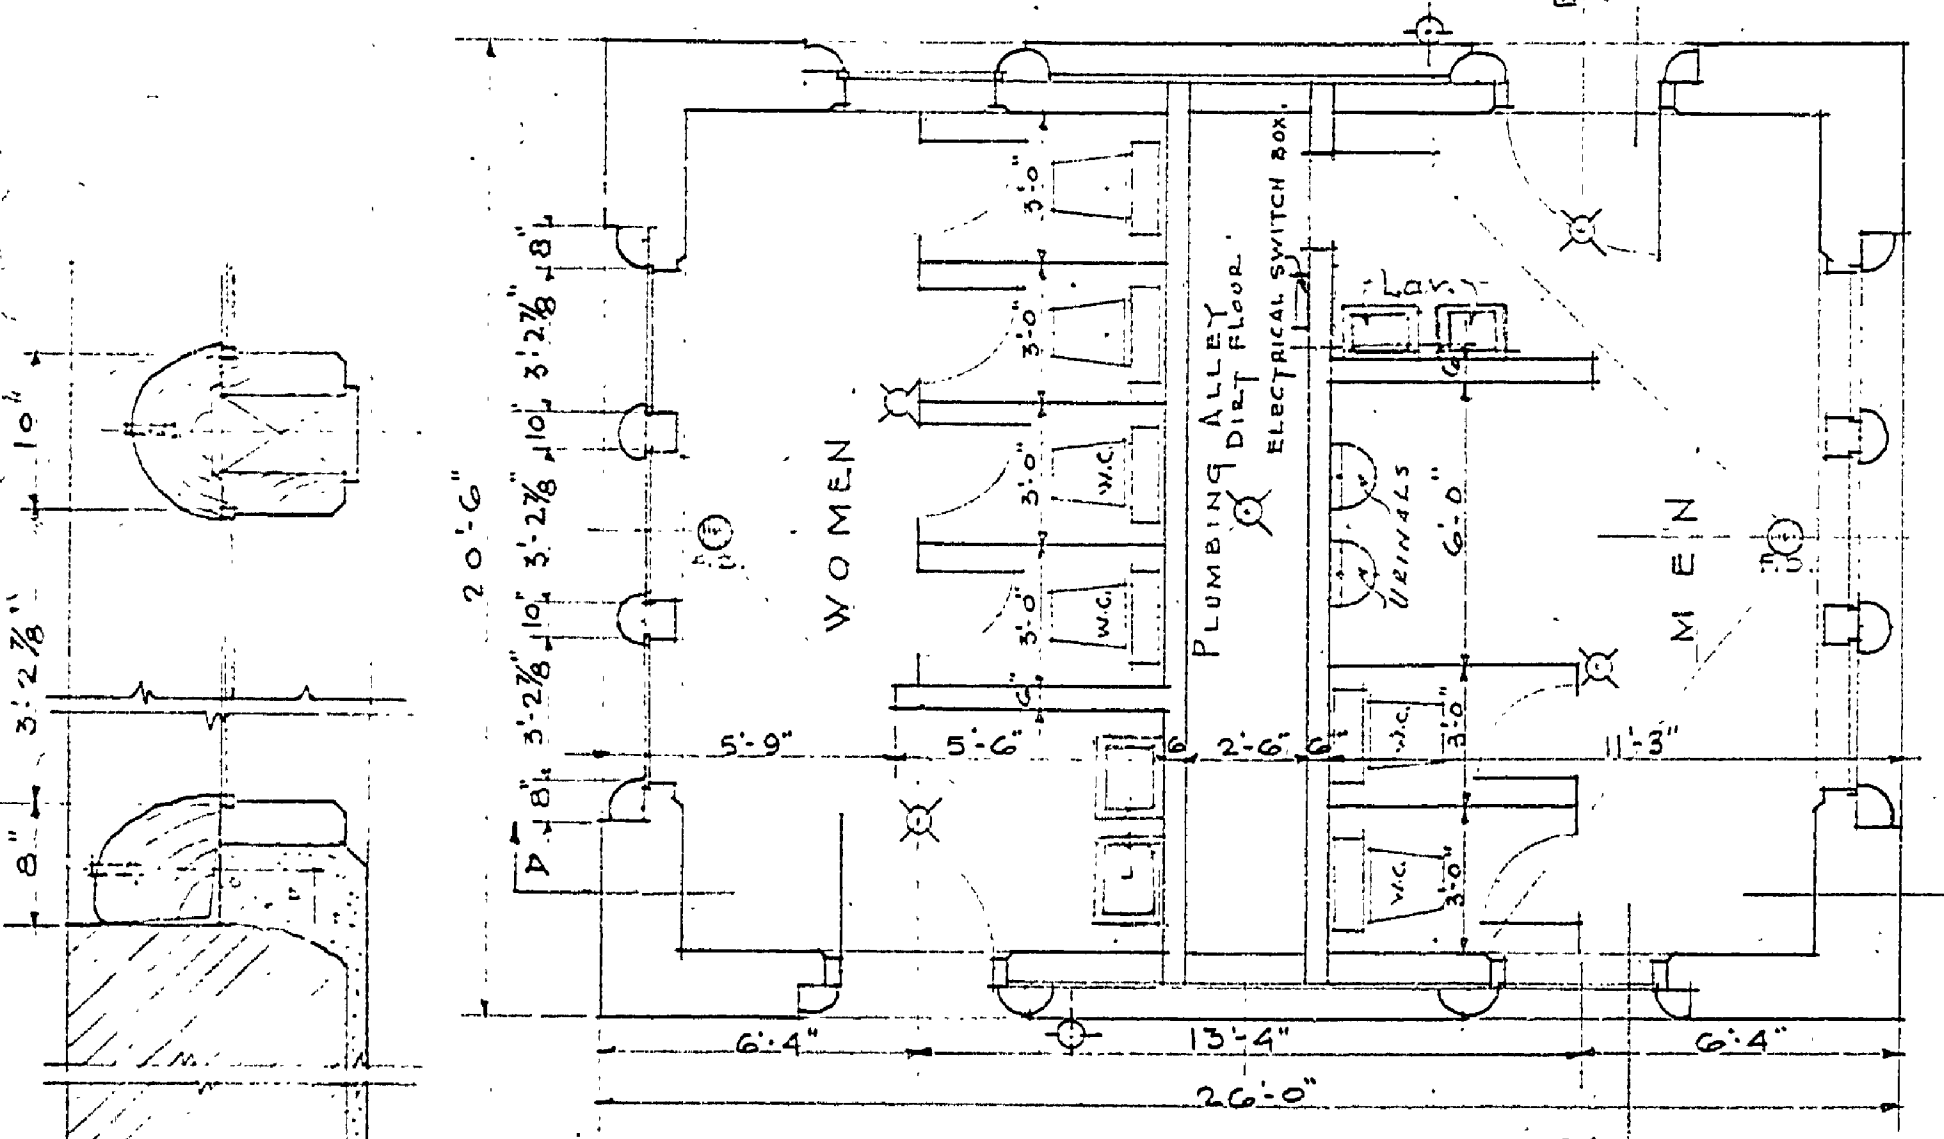




FLOOR PLAN
SCALE 1/4" = 1'-0"

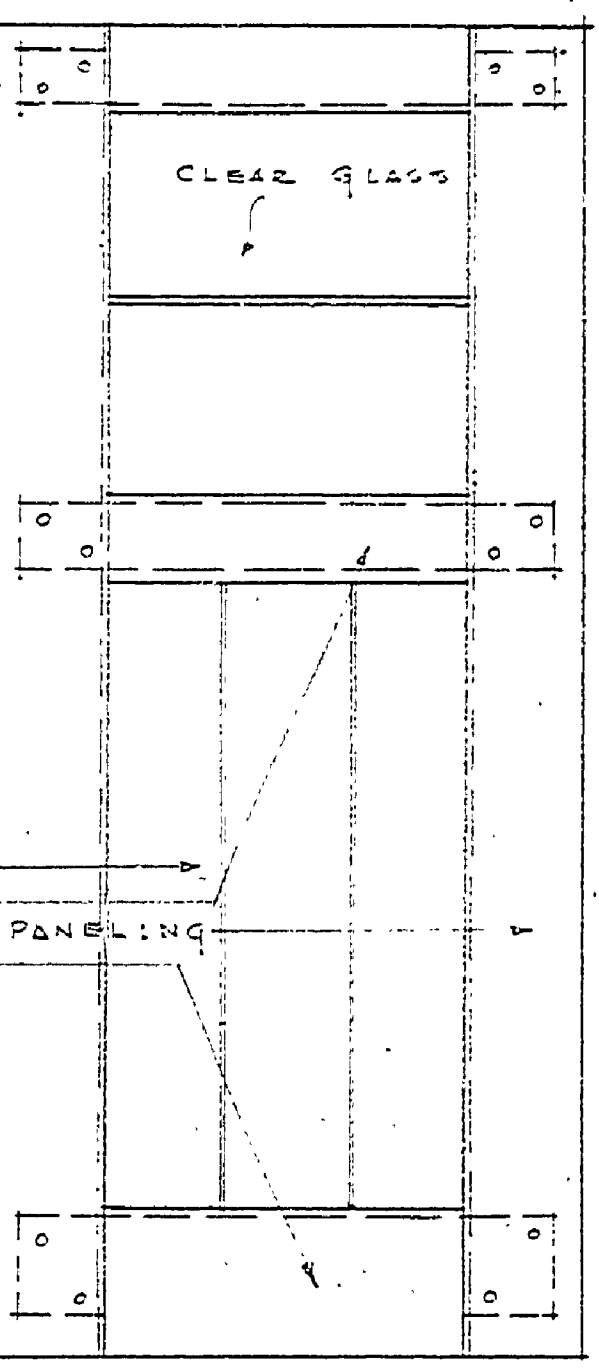

DETAIL OF EXTERIOR DOOR
SCALE 1/2" = 1'-0"

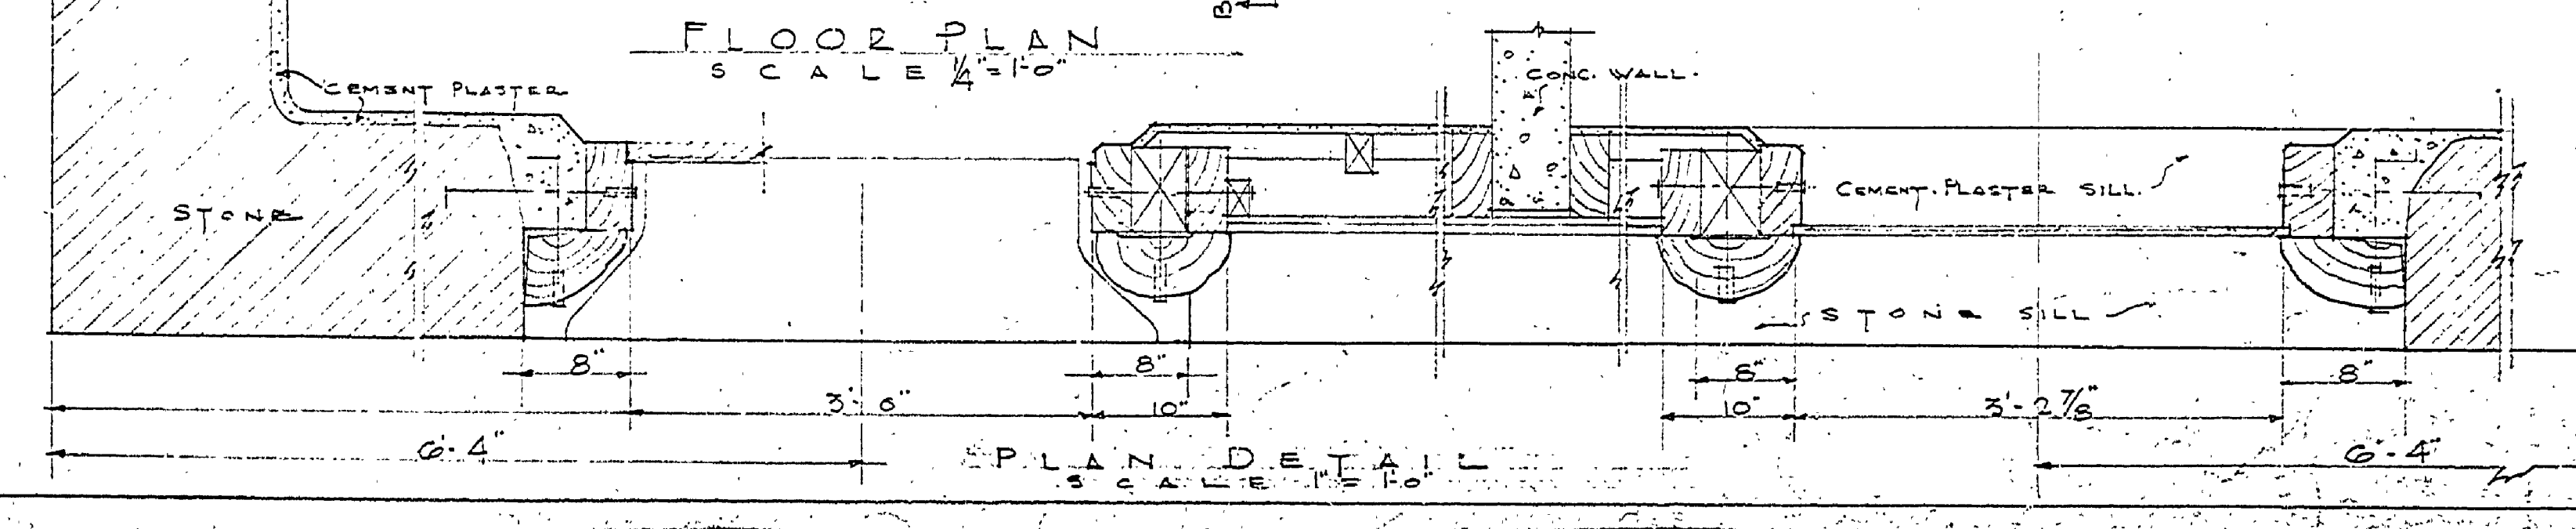

PLAN DETAIL
SCALE 1/2" = 1'-0"

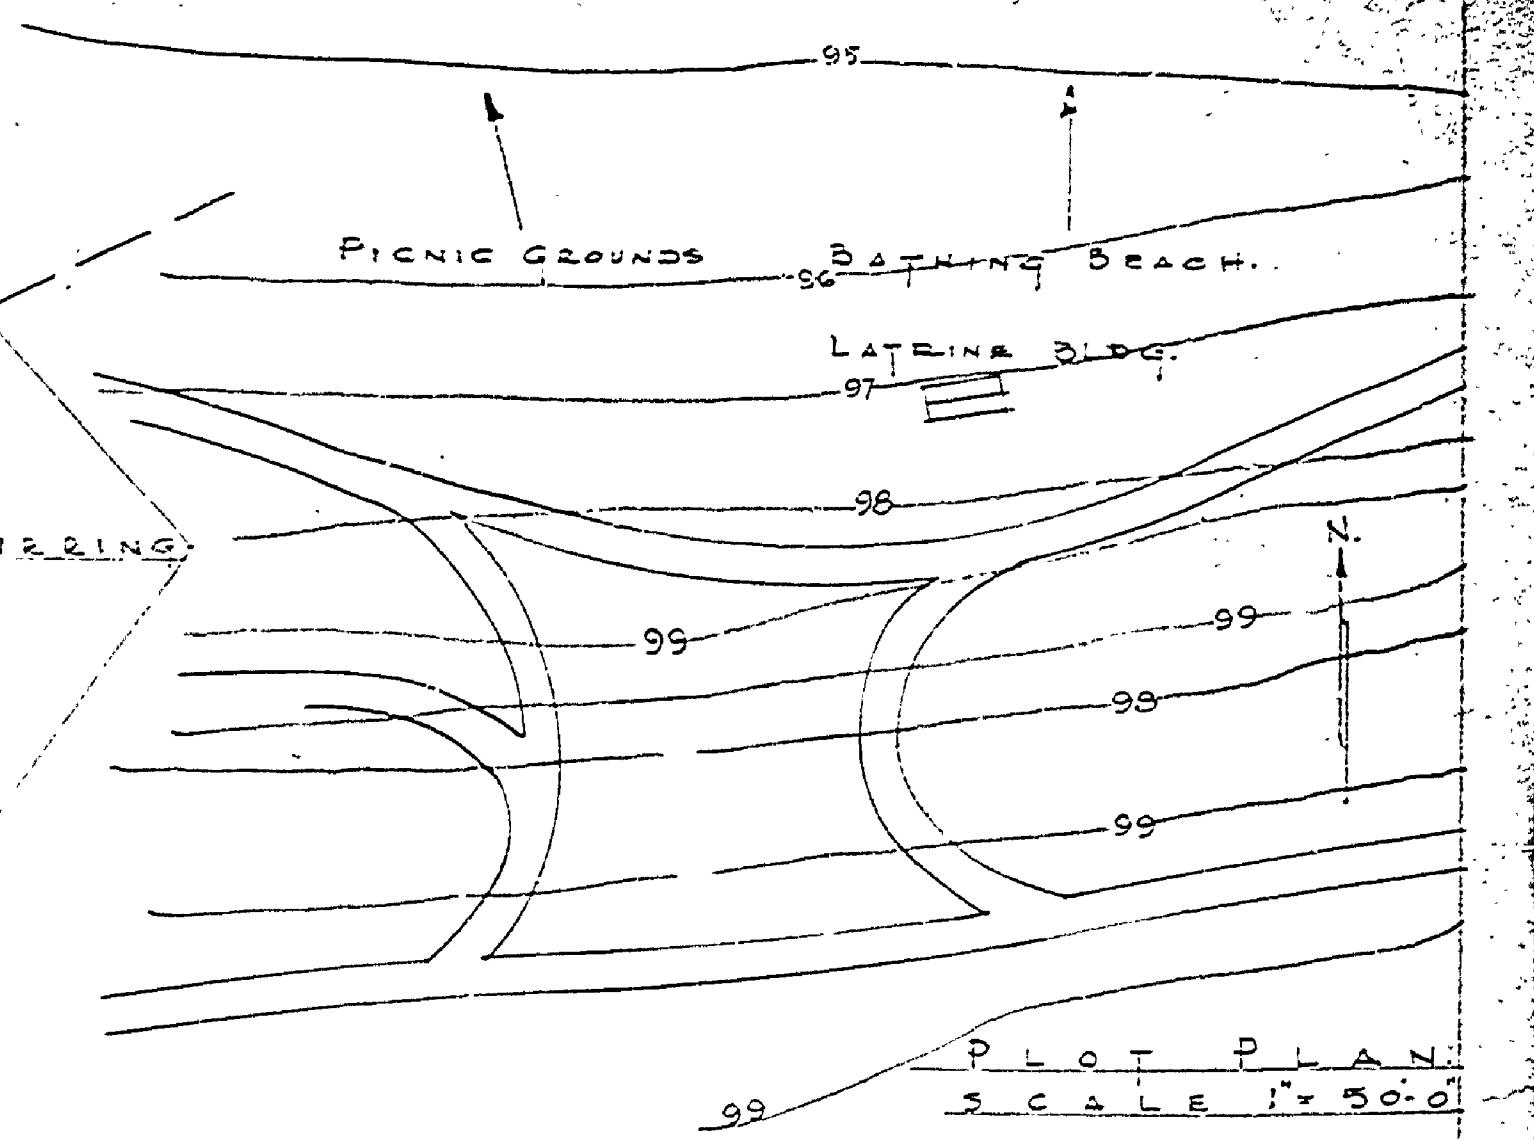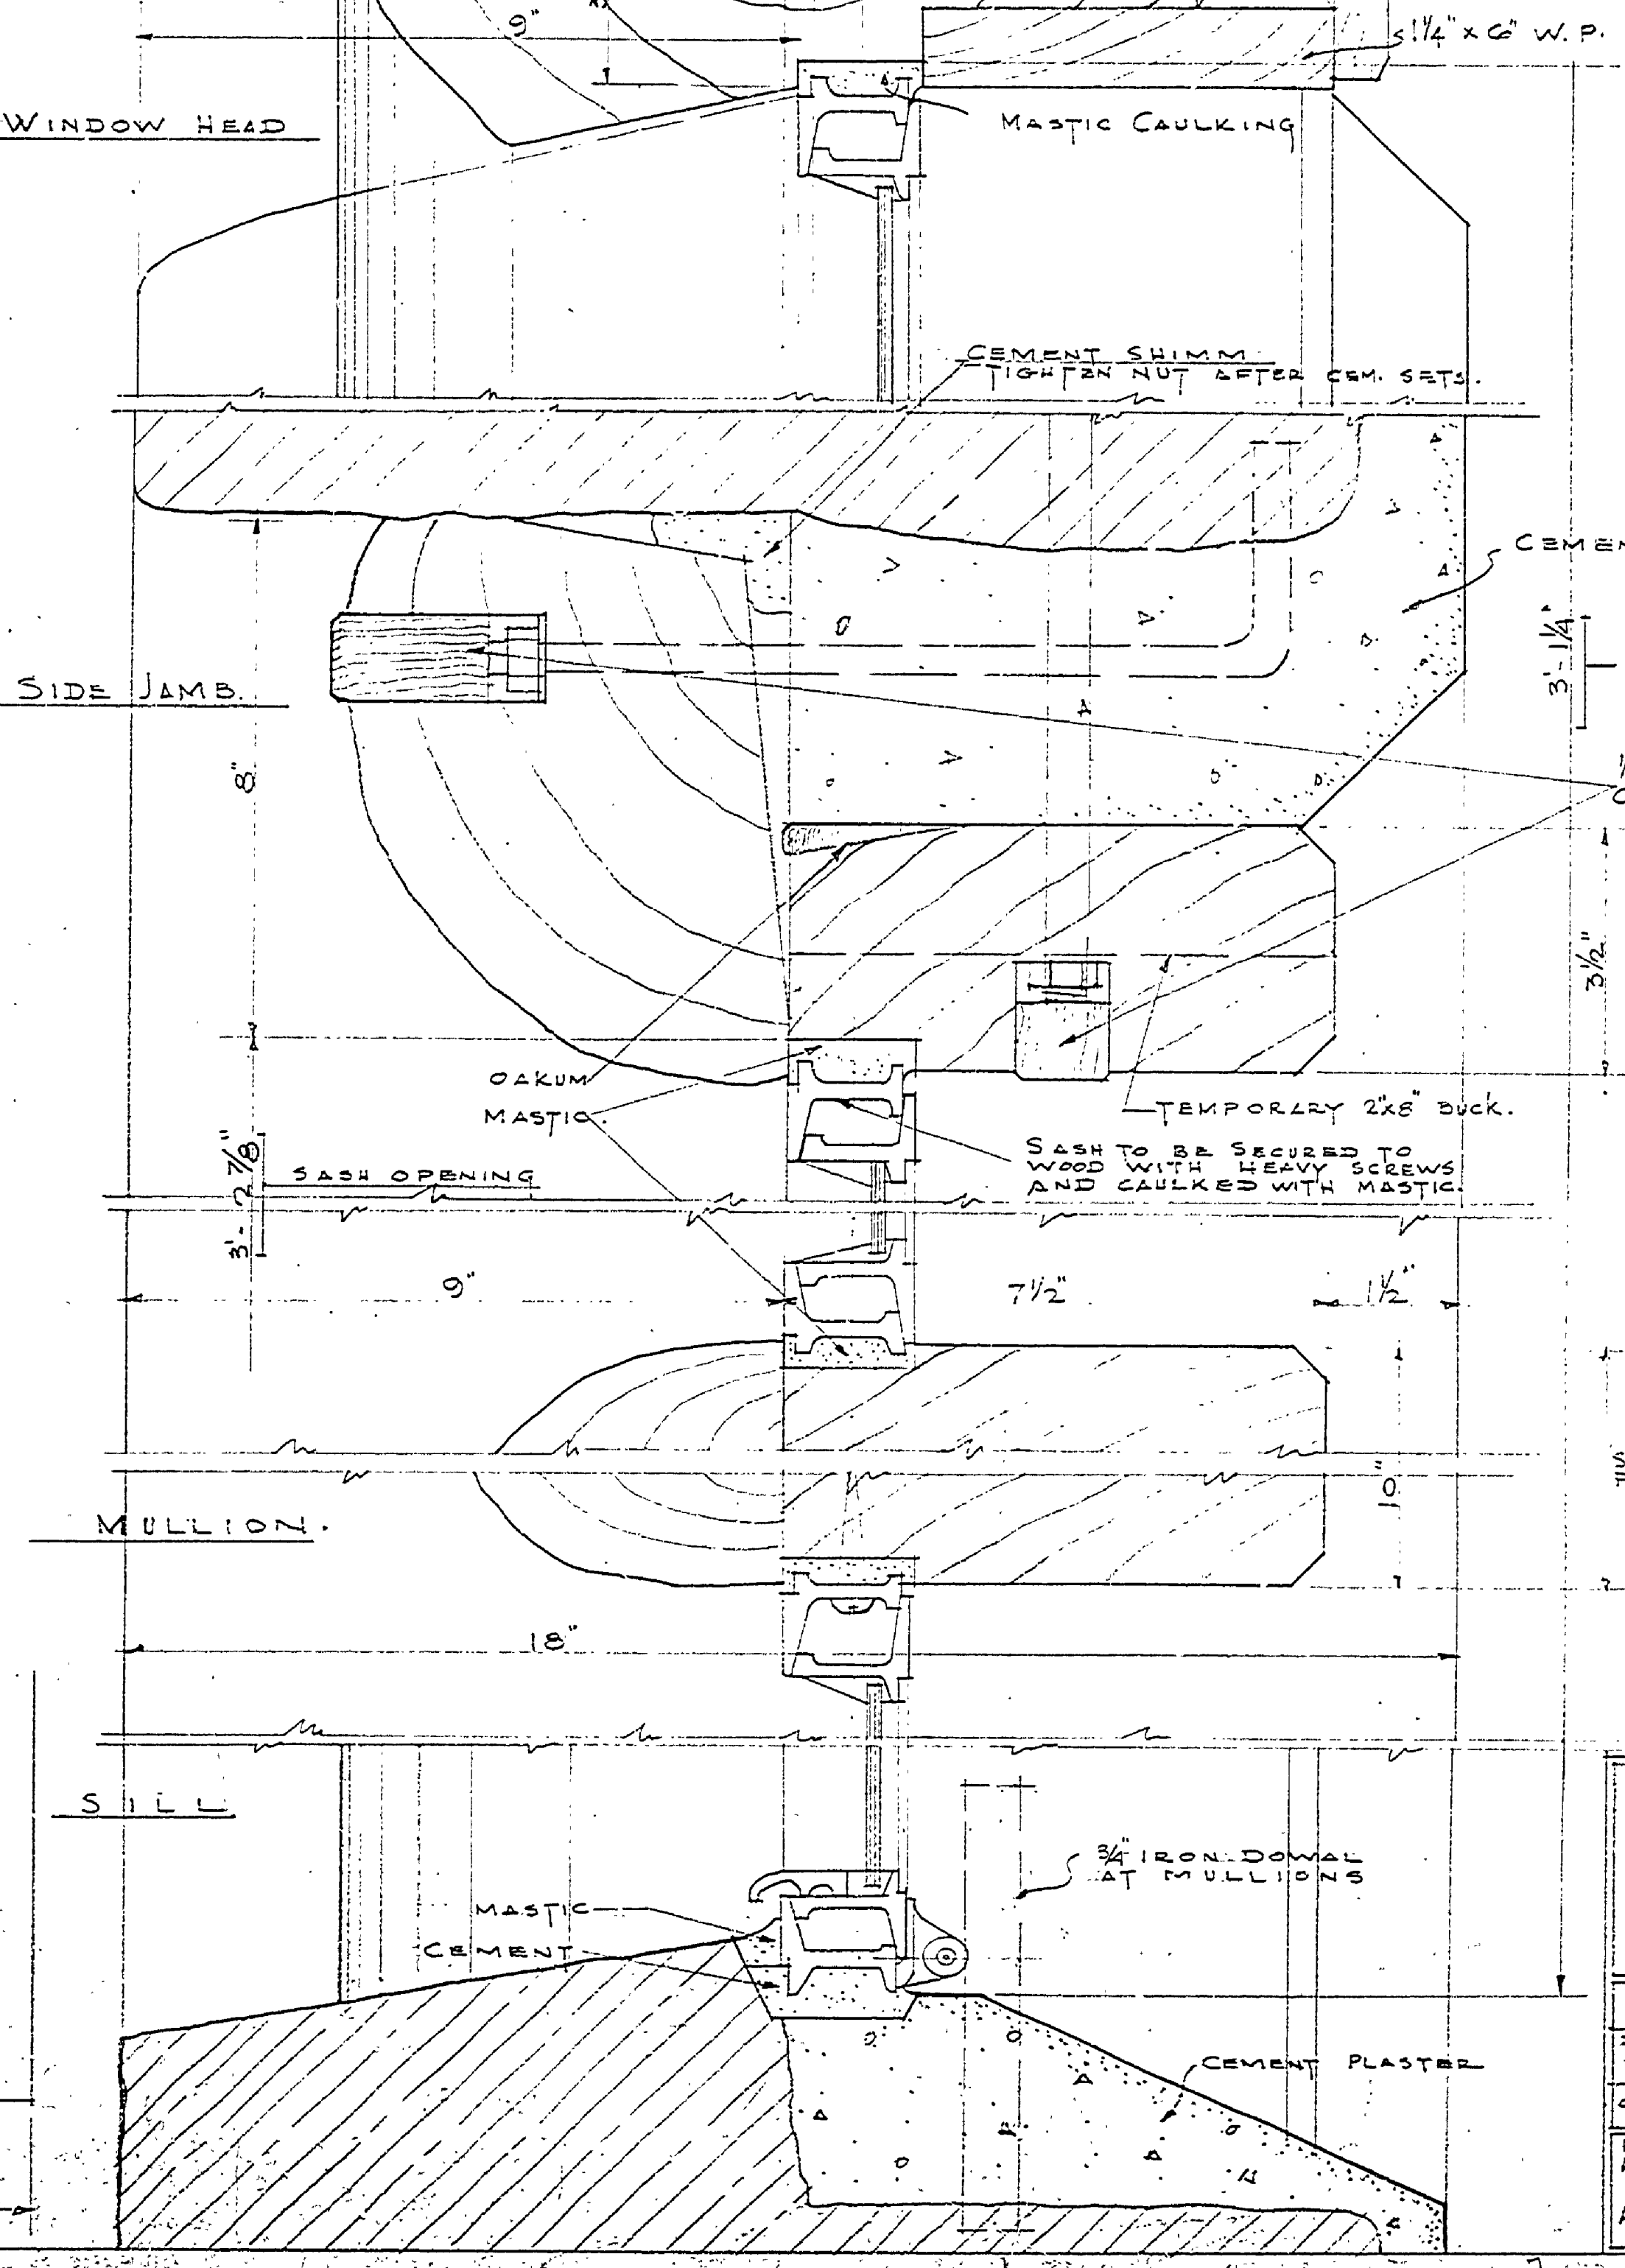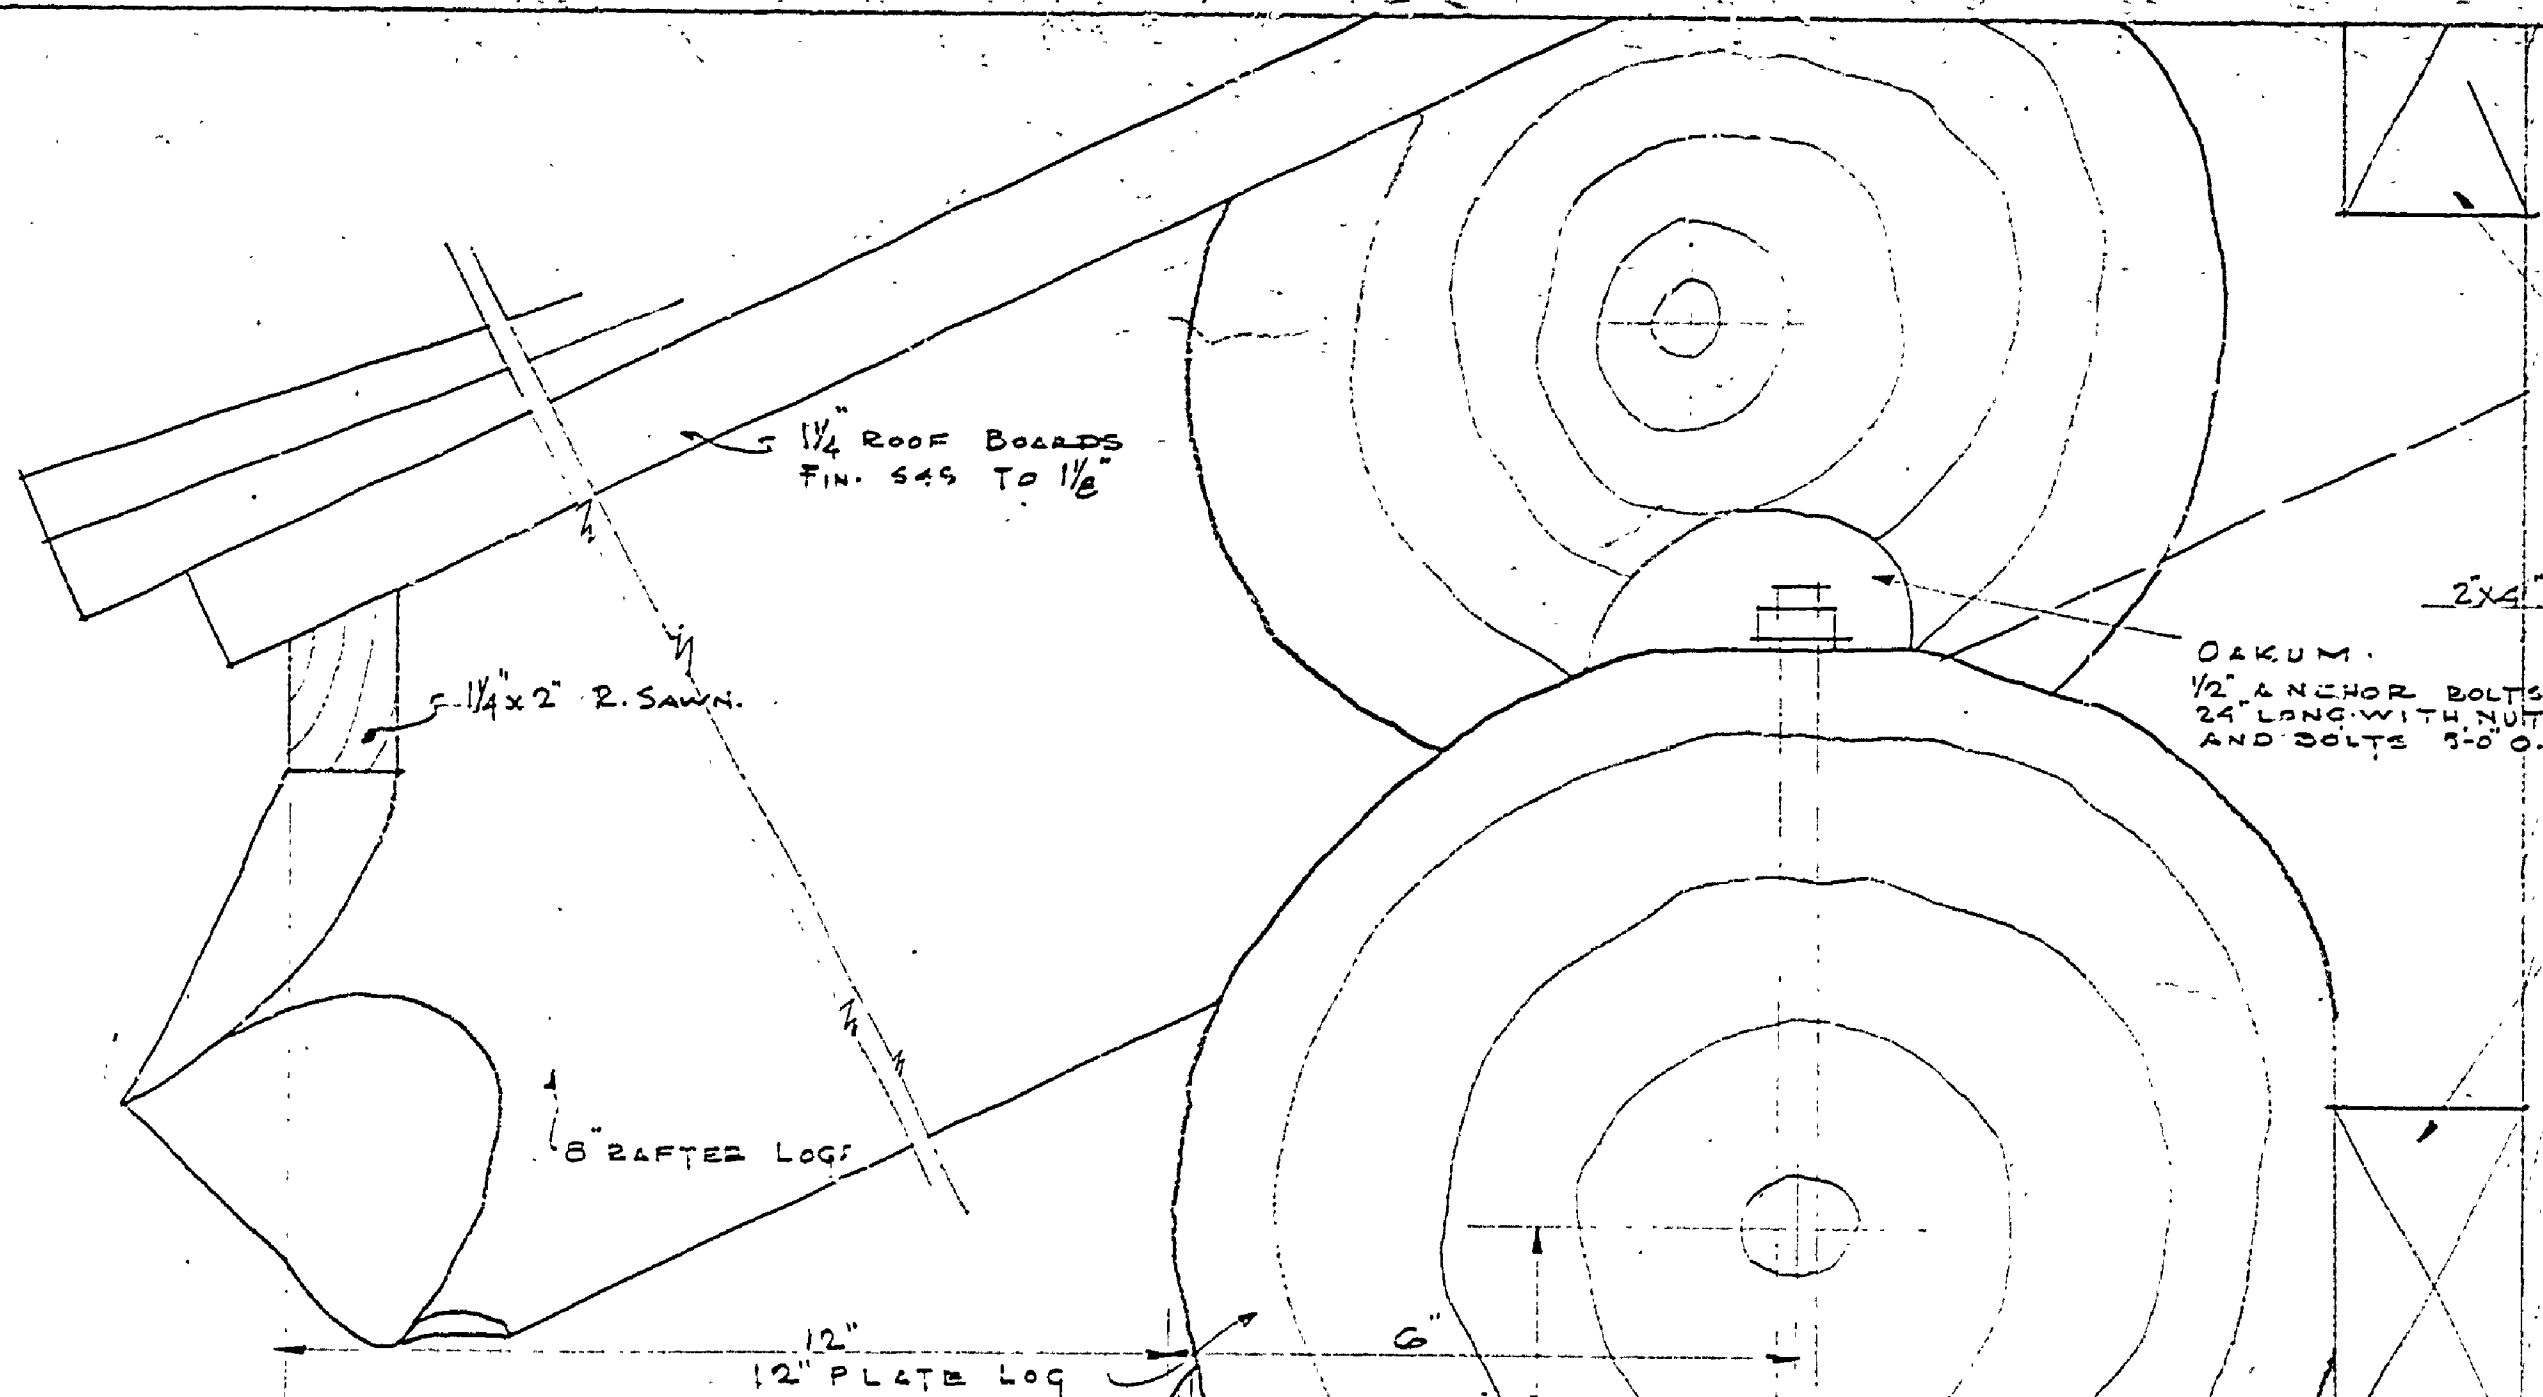

PLOT PLAN
SCALE 1/4" = 50'-0"

STEEL SASH.
 DETAILED FOR SASH TO OPEN IN-
 SASH TO BE HINGED AT BOTTOM.
 SASH TO BE APPROX. 3'-2 7/8" WIDE X 3'-1 1/4" HIGH.
 TWO LIGHTS WIDE & SLIGHTS HIGH.
 VENTILATED PORTION TO BE 2 LIGHTS HIGH.
 FULL OPENING MAY BE VENTILATED IF DESIRED.
 ALL SASH TO BE GLAZED AS NOTED ON PLANS.
 ALL SASH TO BE EQUIPPED WITH DEVICE FOR
 HOLDING SASH IN OPEN POSITION AND
 LOCKING SASH WHEN CLOSED.

INSURANCE No. 7 A-96

MICHIGAN
 DEPARTMENT OF CONSERVATION
 IN COOPERATION WITH
 UNITED STATES
 DEPARTMENT OF THE INTERIOR
 NATIONAL PARK SERVICE

DRAWN BY C. J. RUONE	TOILET BUILDING FOR SUNNY HOLLOW STATE PARK	PLAN NO.
DESIGNED BY C. J. R.		SCALE AS SHOWN
CHECKED BY		DATE
PREPARED BY		DATE
APPROVED BY	STATE PARKS AUTHORITY	DATE
	INSPECTOR	