




SECTION A-A
SCALE 1/2" = 1'-0"

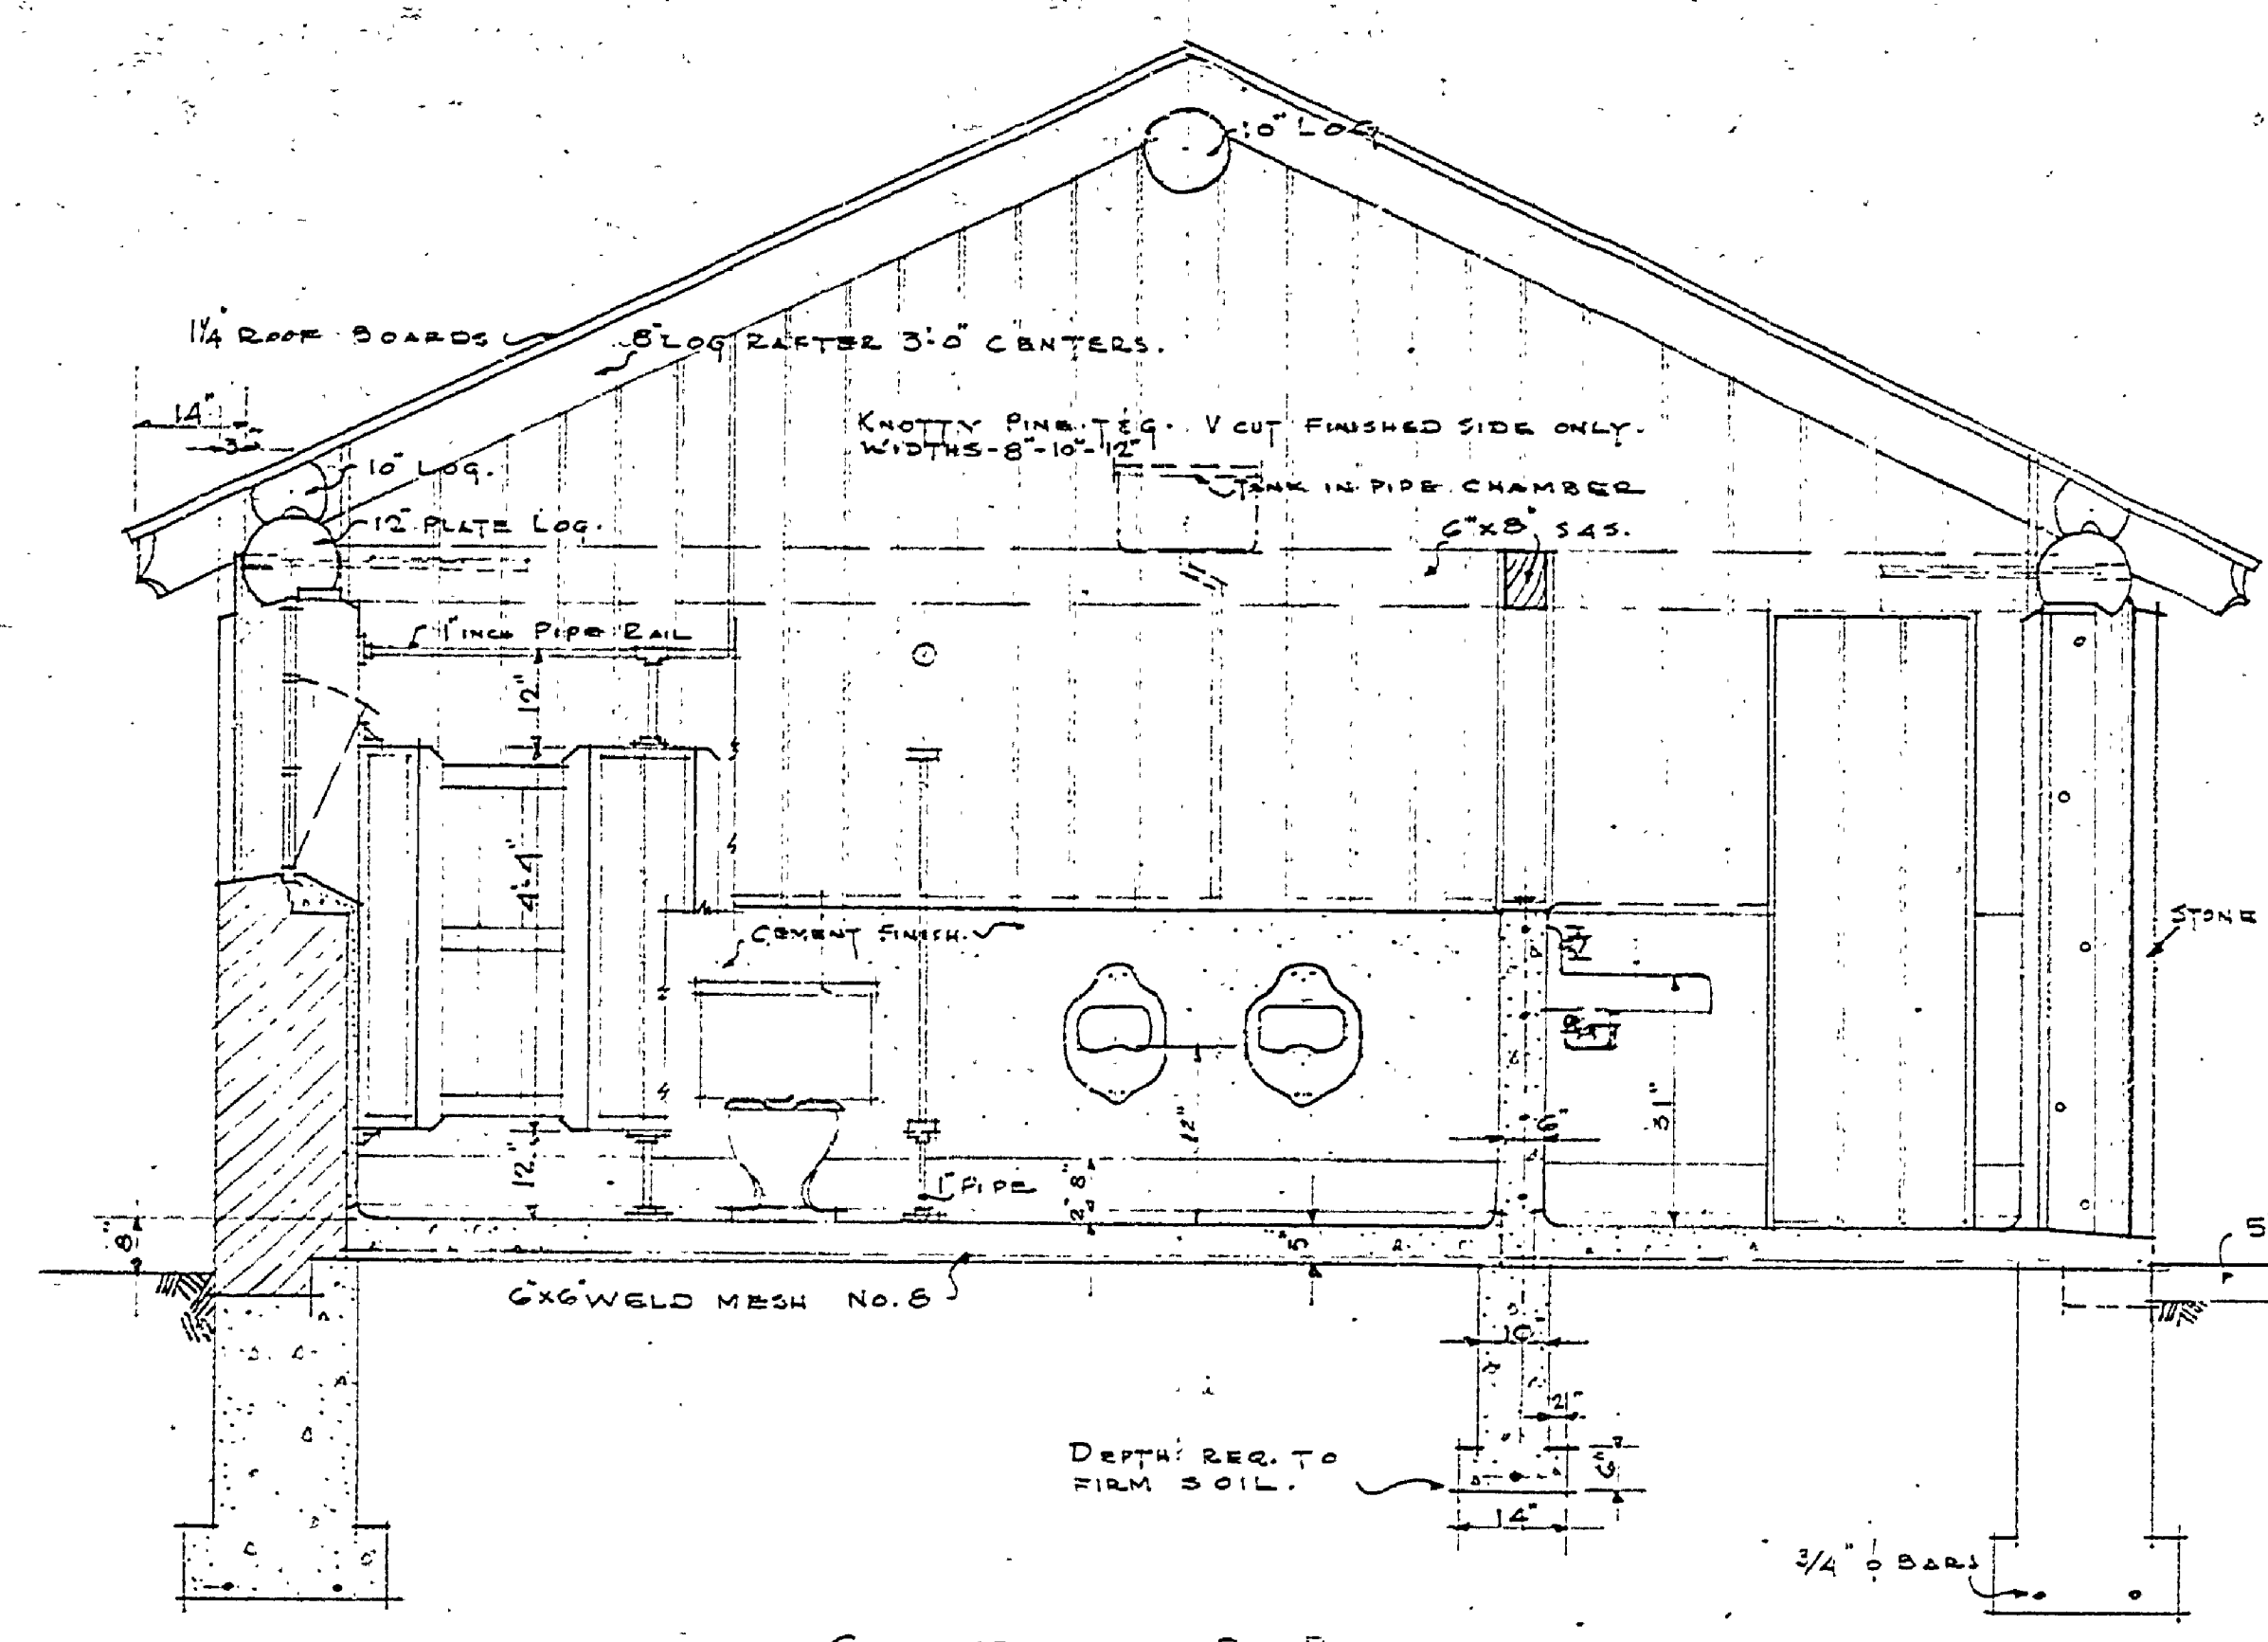

SECTION B-B
SCALE 1/2" = 1'-0"

WALL FINISH
ALL INTERIOR CEMENT WALLS
TO BE FINISHED SMOOTH GIVEN
A COAT OF SEALER AND PRIMER
AND LIGHT GREY FLOOR ENAMEL.
BASE SHALL BE FINISHED BLOCK.

TOILET STALLS
FRAMED OF 2x4 W.P. 2x8 FOR 1/2\"/>

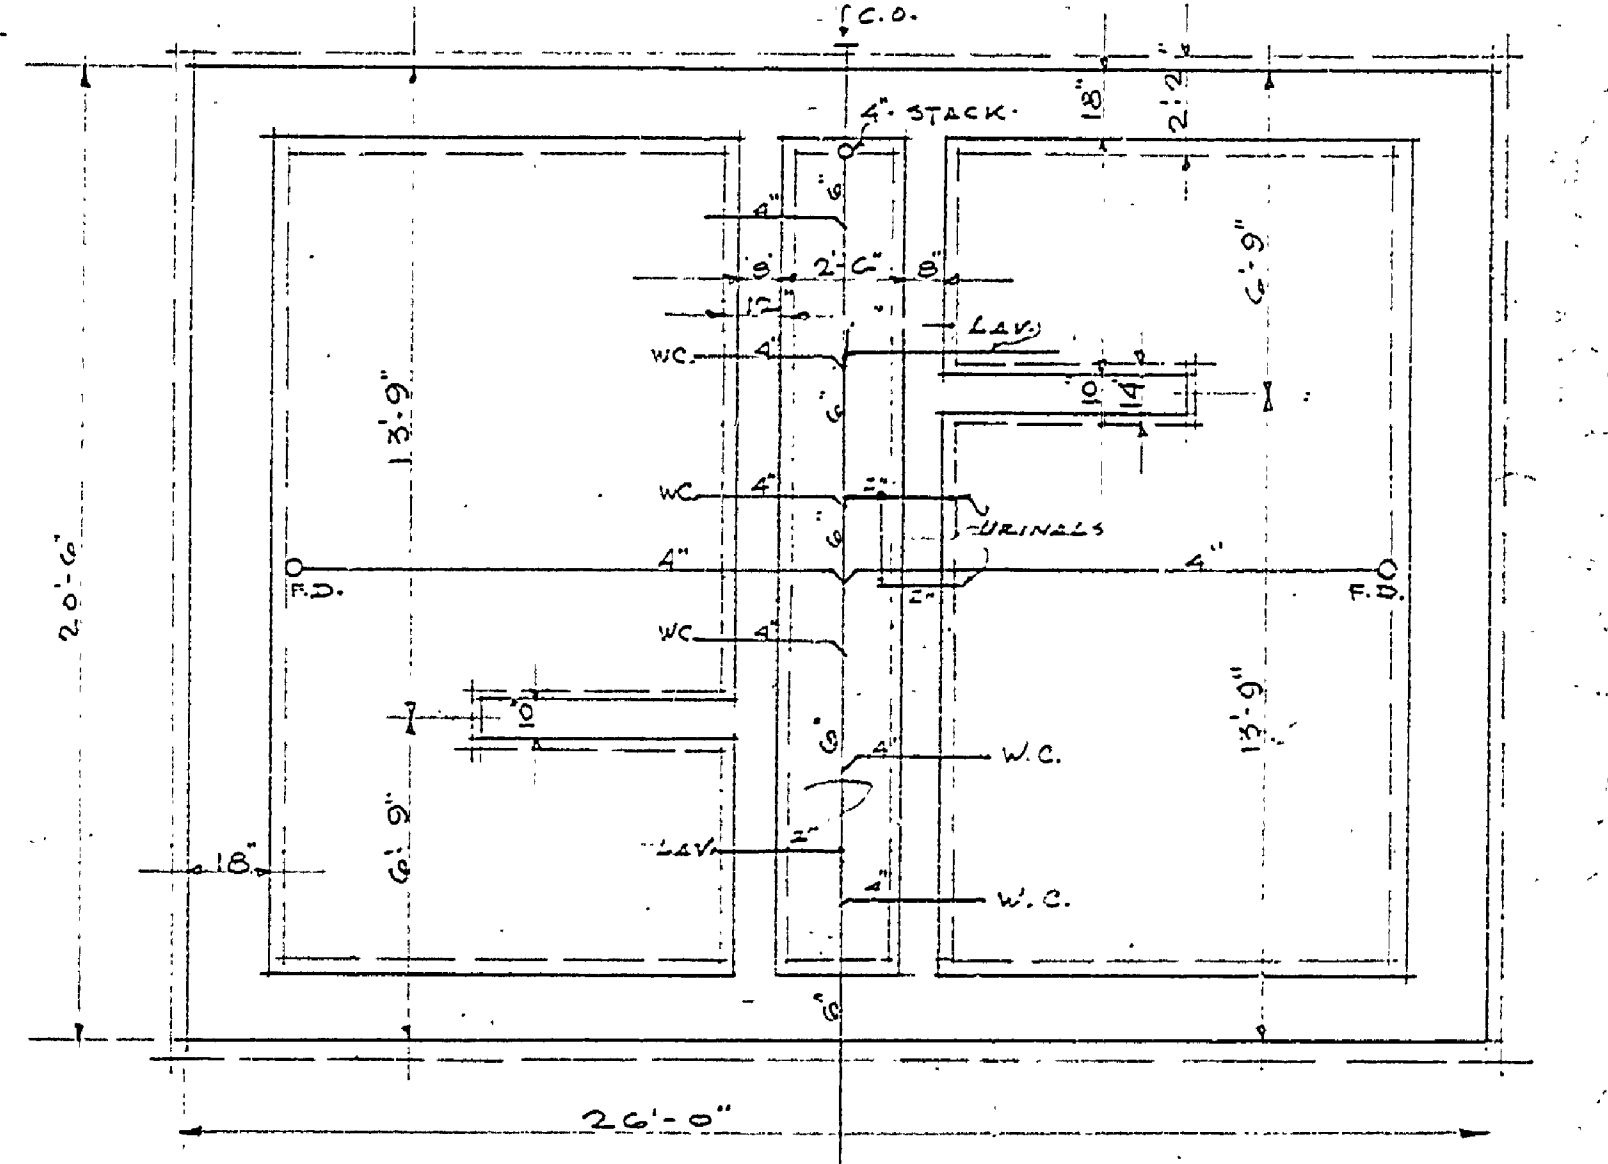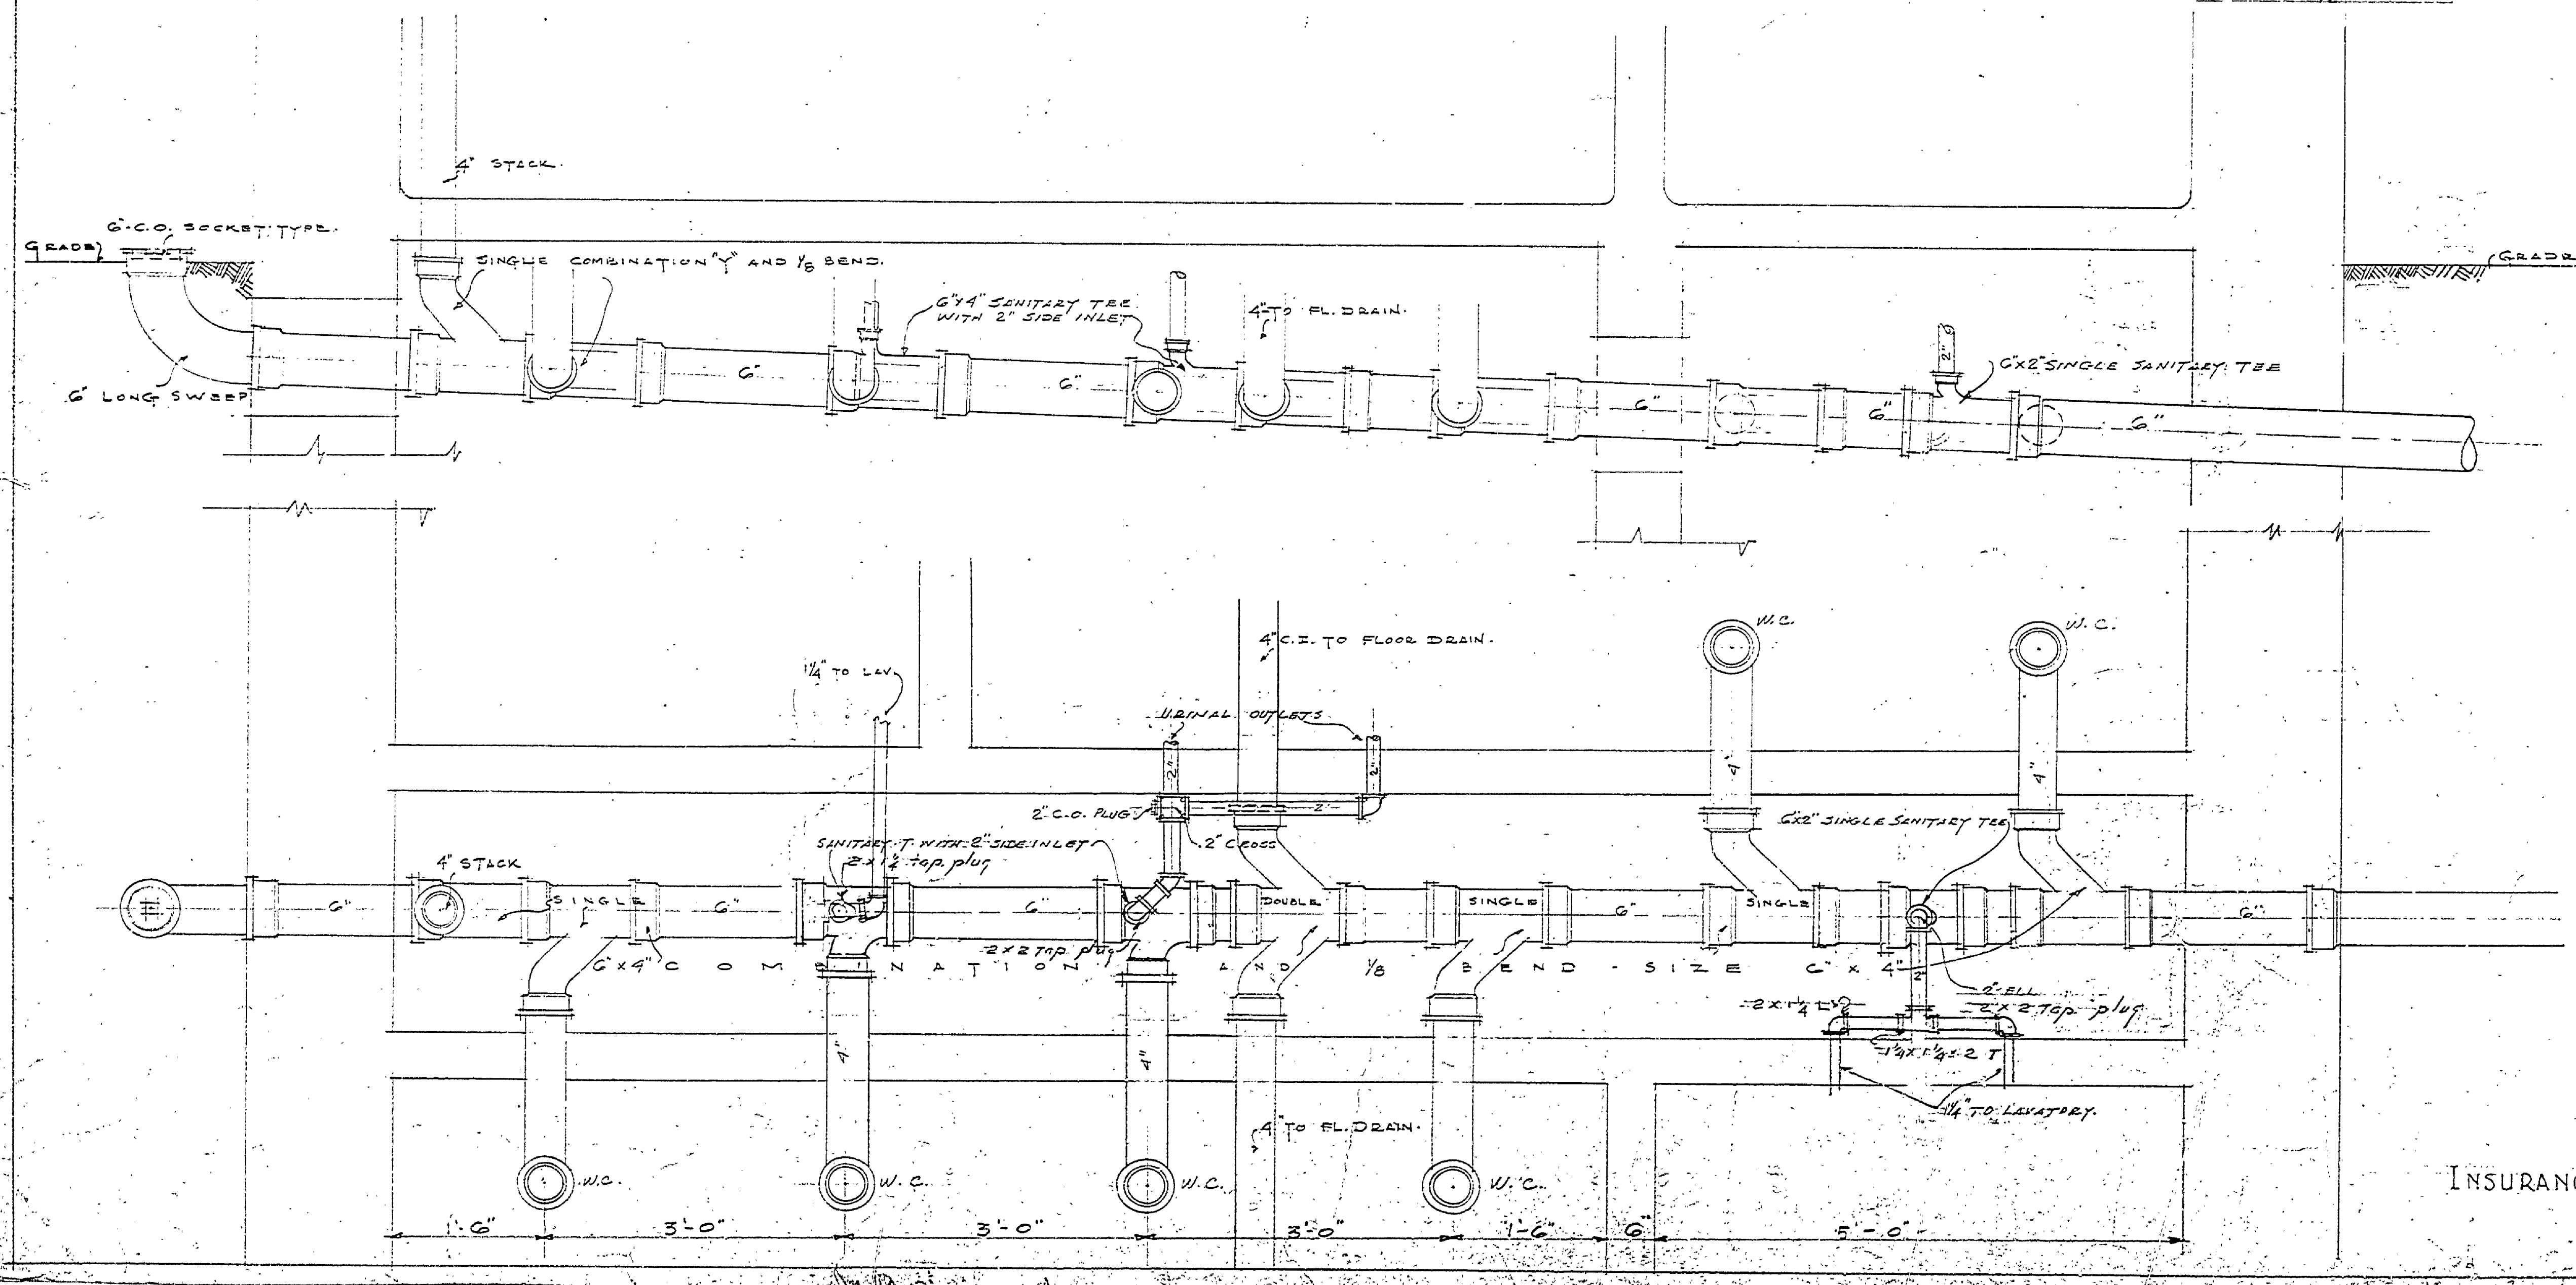

FOUNDATION AND DRAINAGE PLAN
SCALE 1/4" = 1'-0"

MICHIGAN DEPARTMENT OF CONSERVATION IN COOPERATION WITH UNITED STATES DEPARTMENT OF THE INTERIOR NATIONAL PARK SERVICE	
Drawn By C. J. RUDINE	PLAN No. TOILET BUILDING
DESIGNED BY C. J. R.	SCALE AS SHOWN
CHECKED BY	DATE
Prepared & Approved by	DATE
Approved	INSPECTOR

INSURANCE No. 7
A-96