




SIDE ELEVATION
SCALE 1/4" = 1'-0"

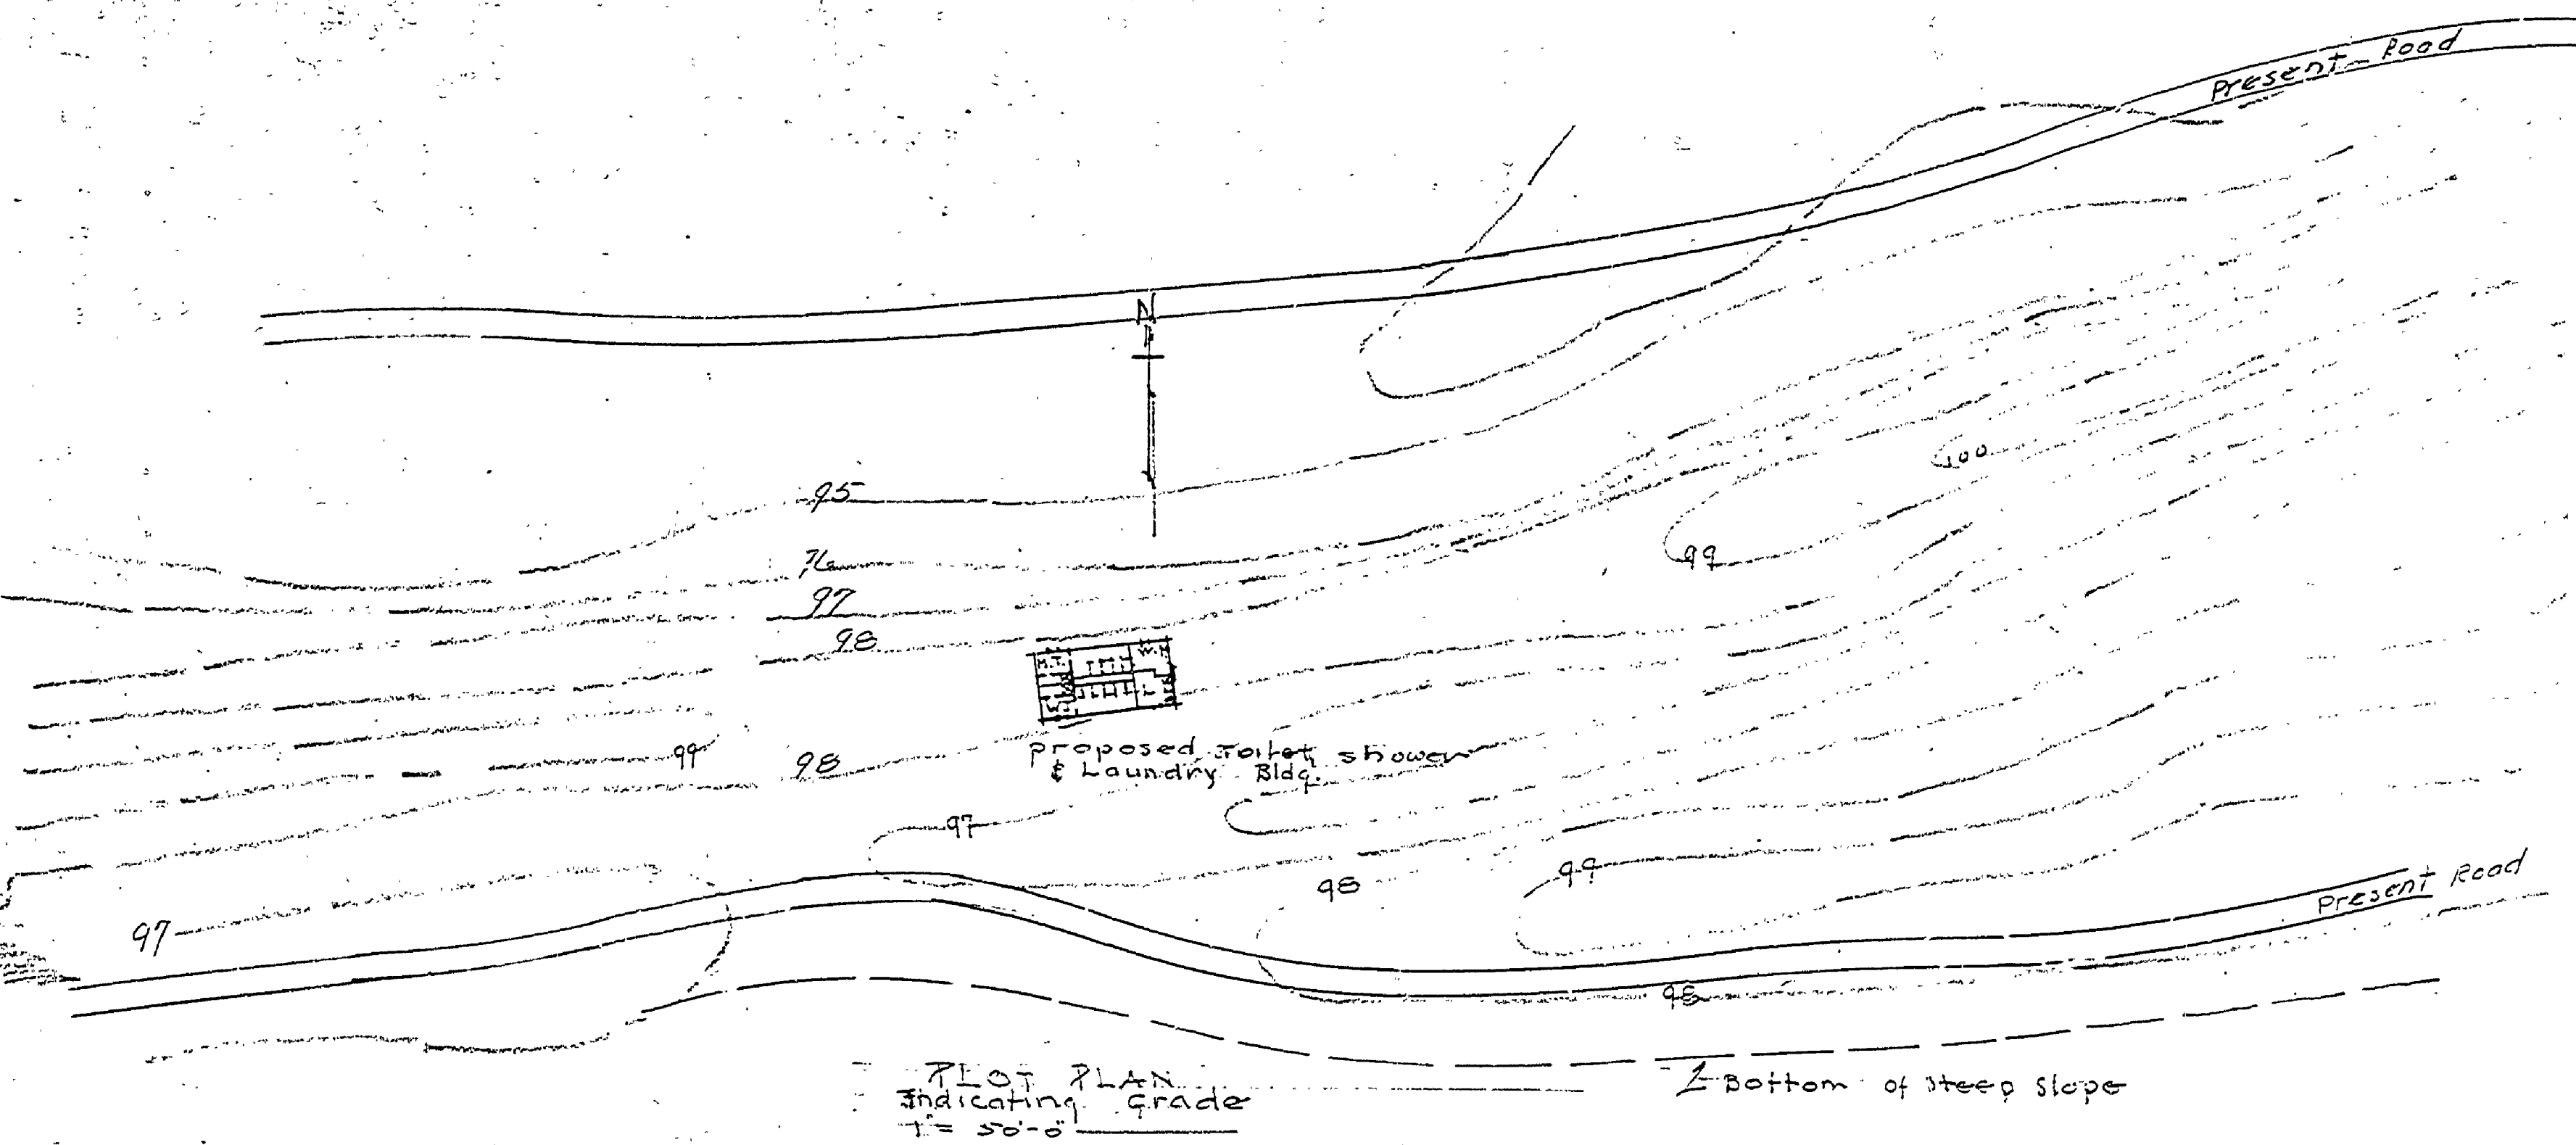


PLOT PLAN
Indicating Grade
1" = 30'-0"

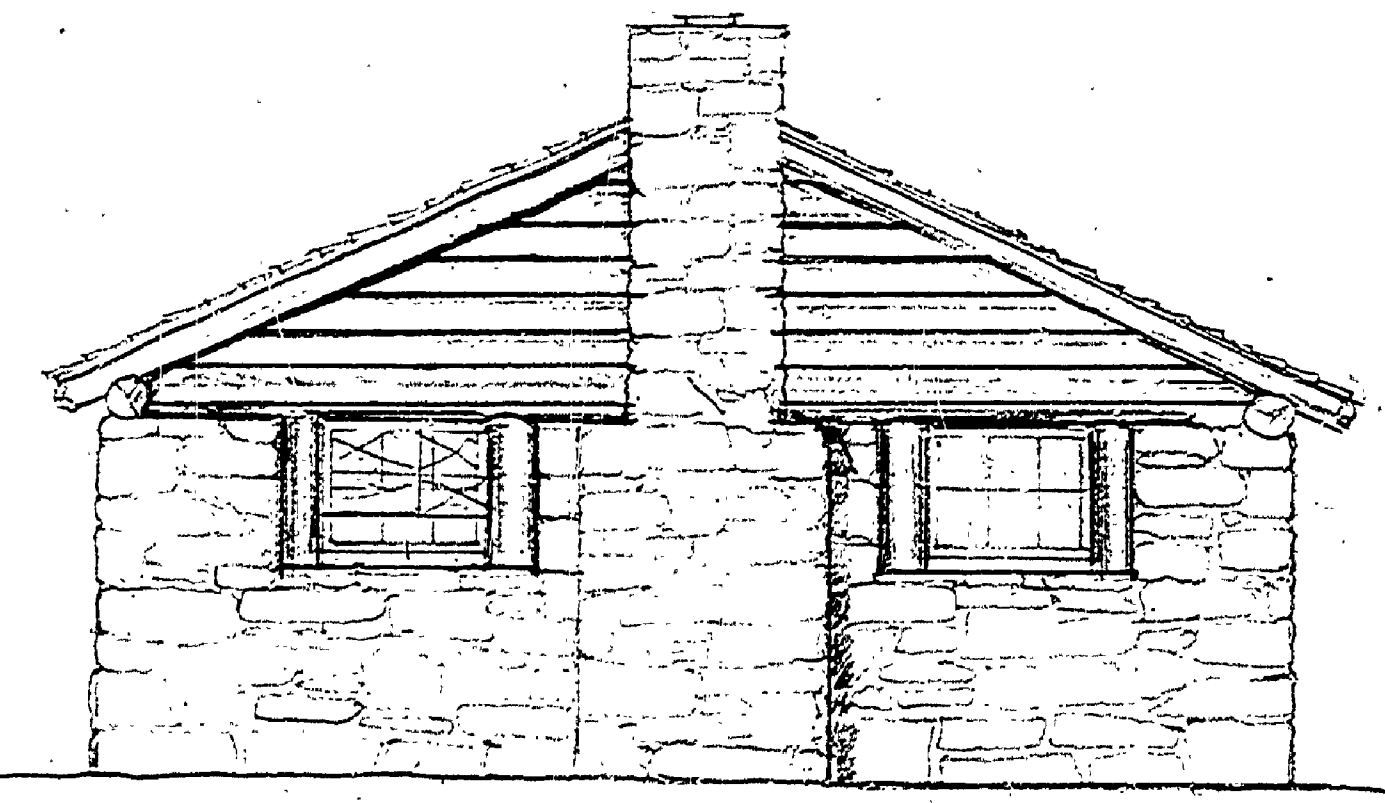

EAST END ELEVATION

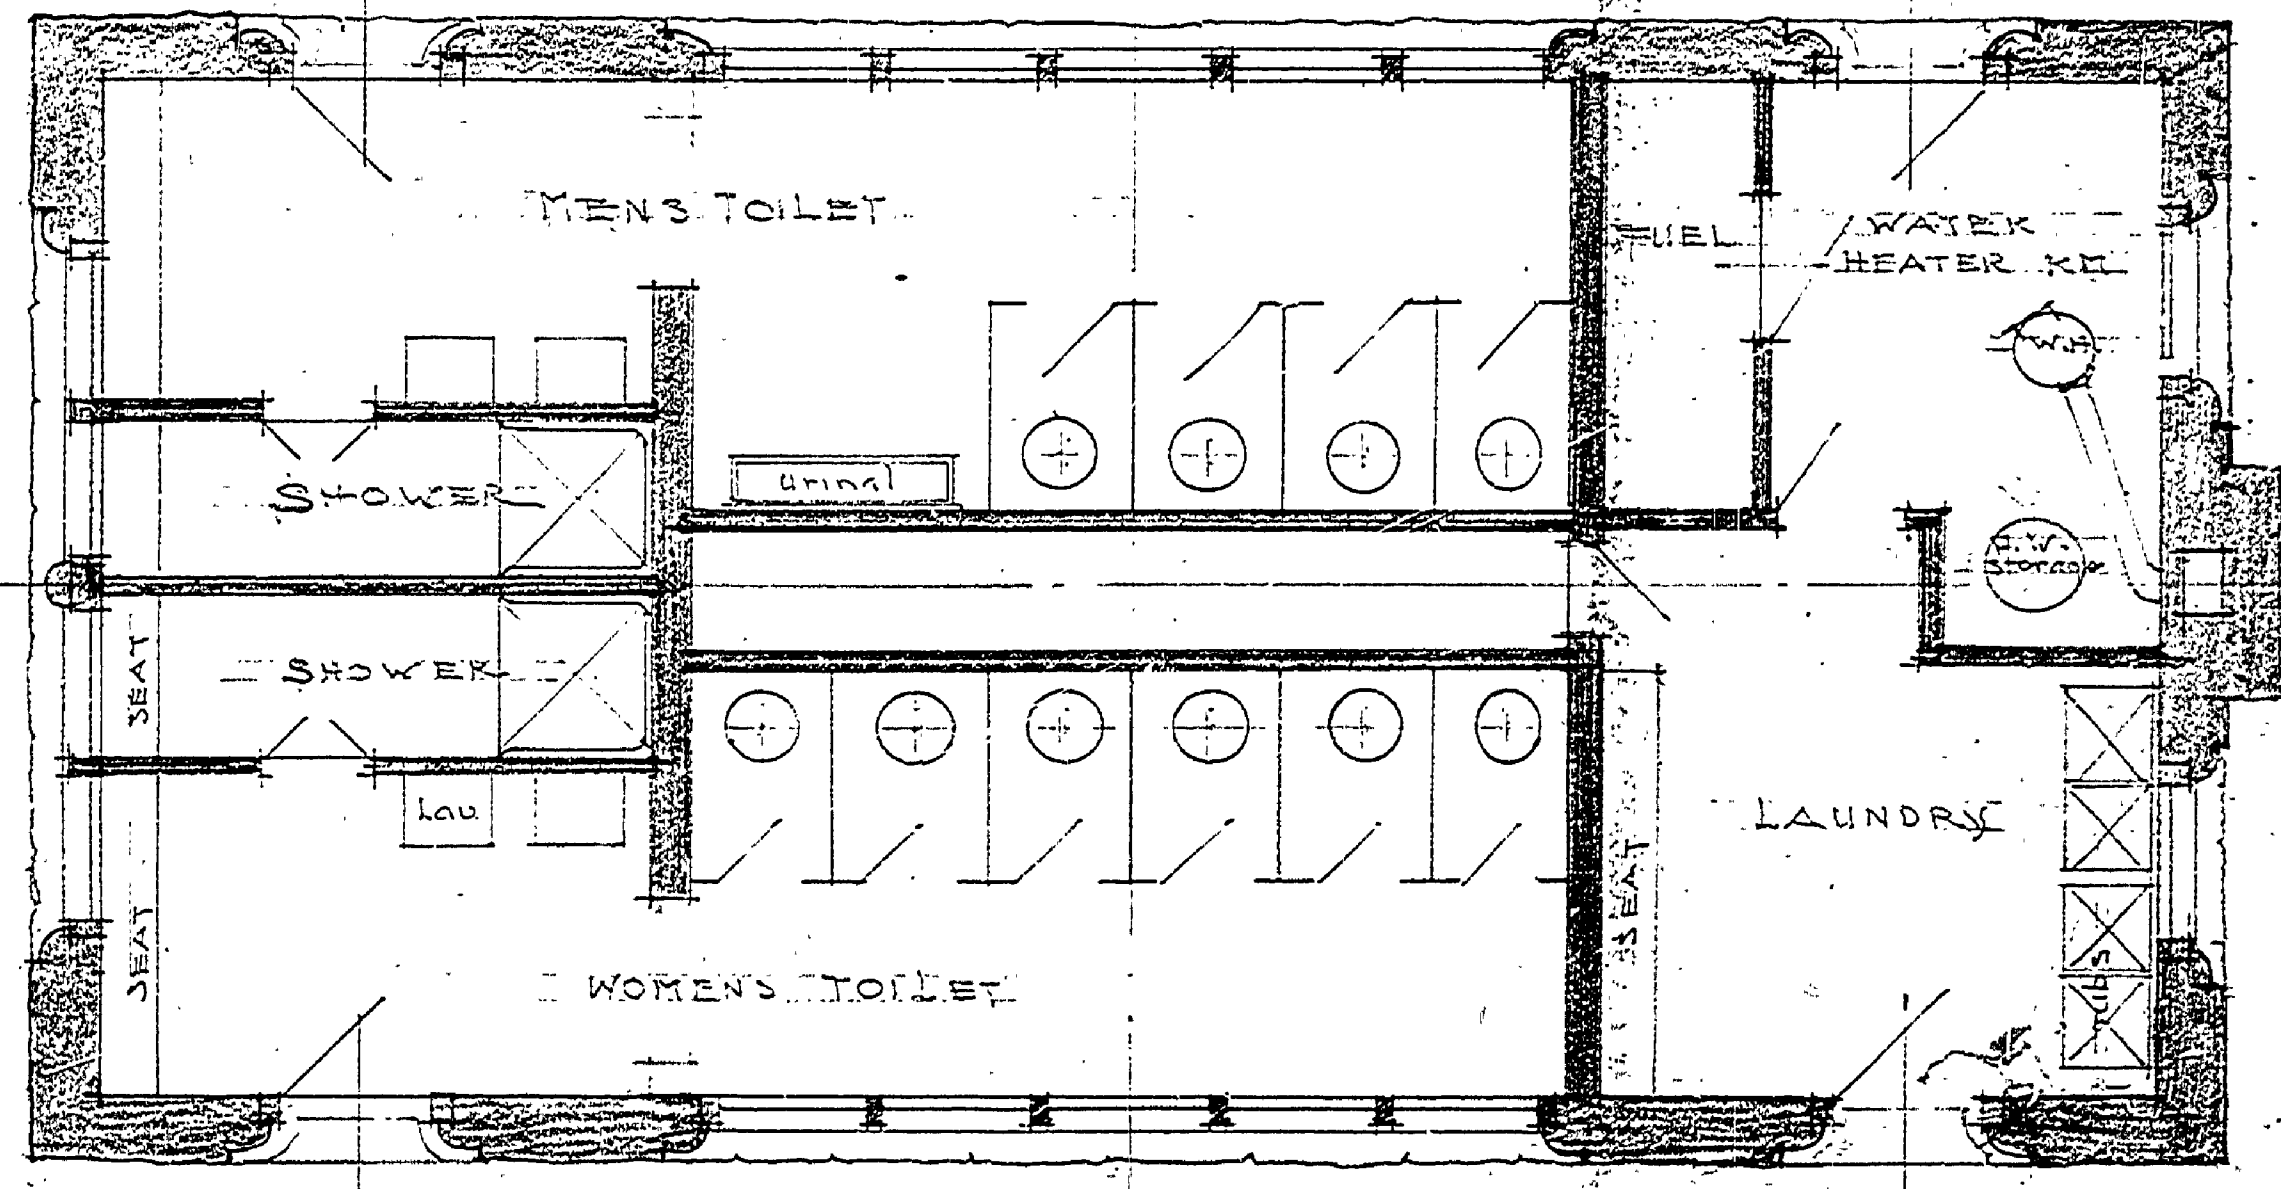

FLOOR PLAN
SCALE 1/4" = 1'-0"
OUTSIDE DIMENSIONS 24' X 44'-8"

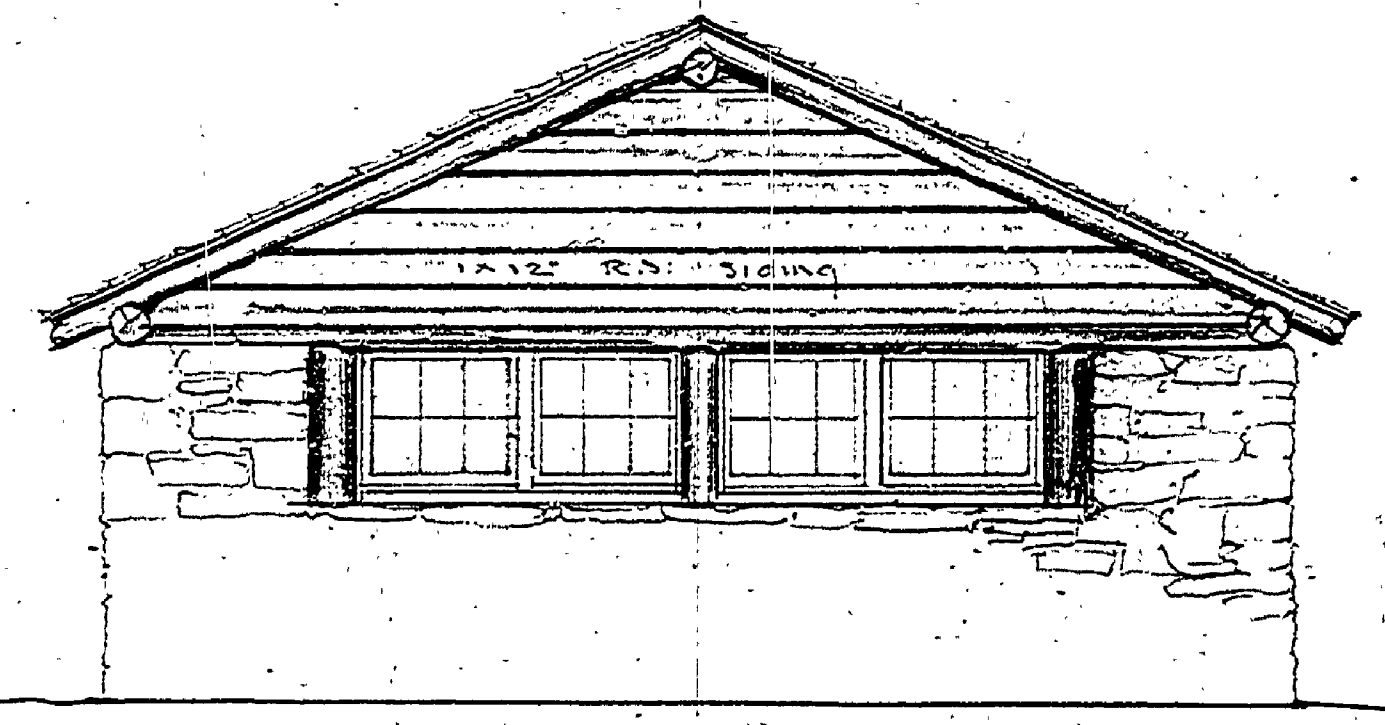

WEST END ELEVATION

UNITED STATES DEPARTMENT OF THE INTERIOR NATIONAL PARK SERVICE COOPERATING WITH MICHIGAN DEPARTMENT OF CONSERVATION		
DESIGNED BY <i>E. Hartman</i> <i>Lee H. Hitchcock</i>	COMBINATION TOILET AND LAUNDRY BLDG. FOR SURT LAKE STATE PARK	SCALE DATE DESIGNED ON DATE 7/6/26
PREPARED BY	DATE	DATE
RECOMMENDED BY	DATE	DATE
APPROVED BY	DATE	DATE