



FOUNDATION AND DRAINAGE PLAN.
SCALE 1/4" = 1'-0"

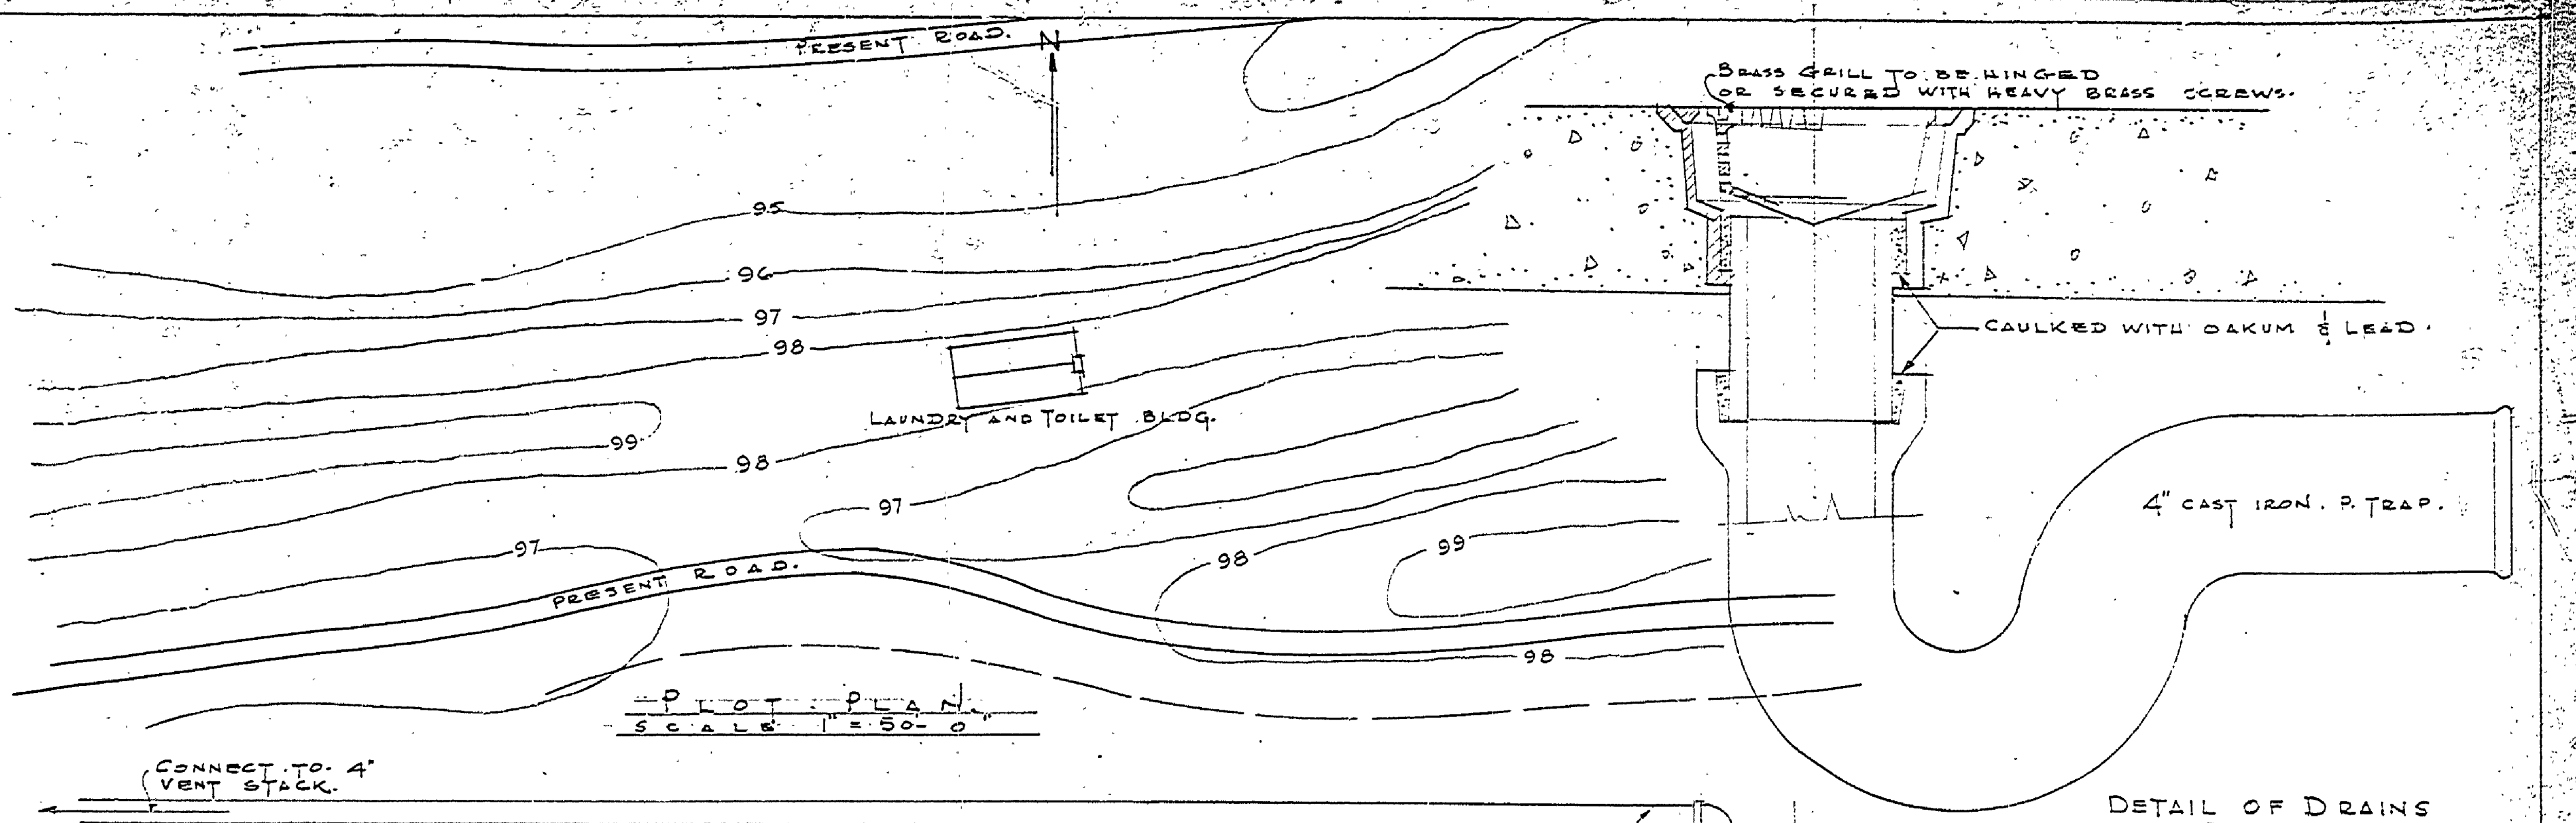

DETAIL OF DRAINS
FOR
FLOOR AND SHOWERS

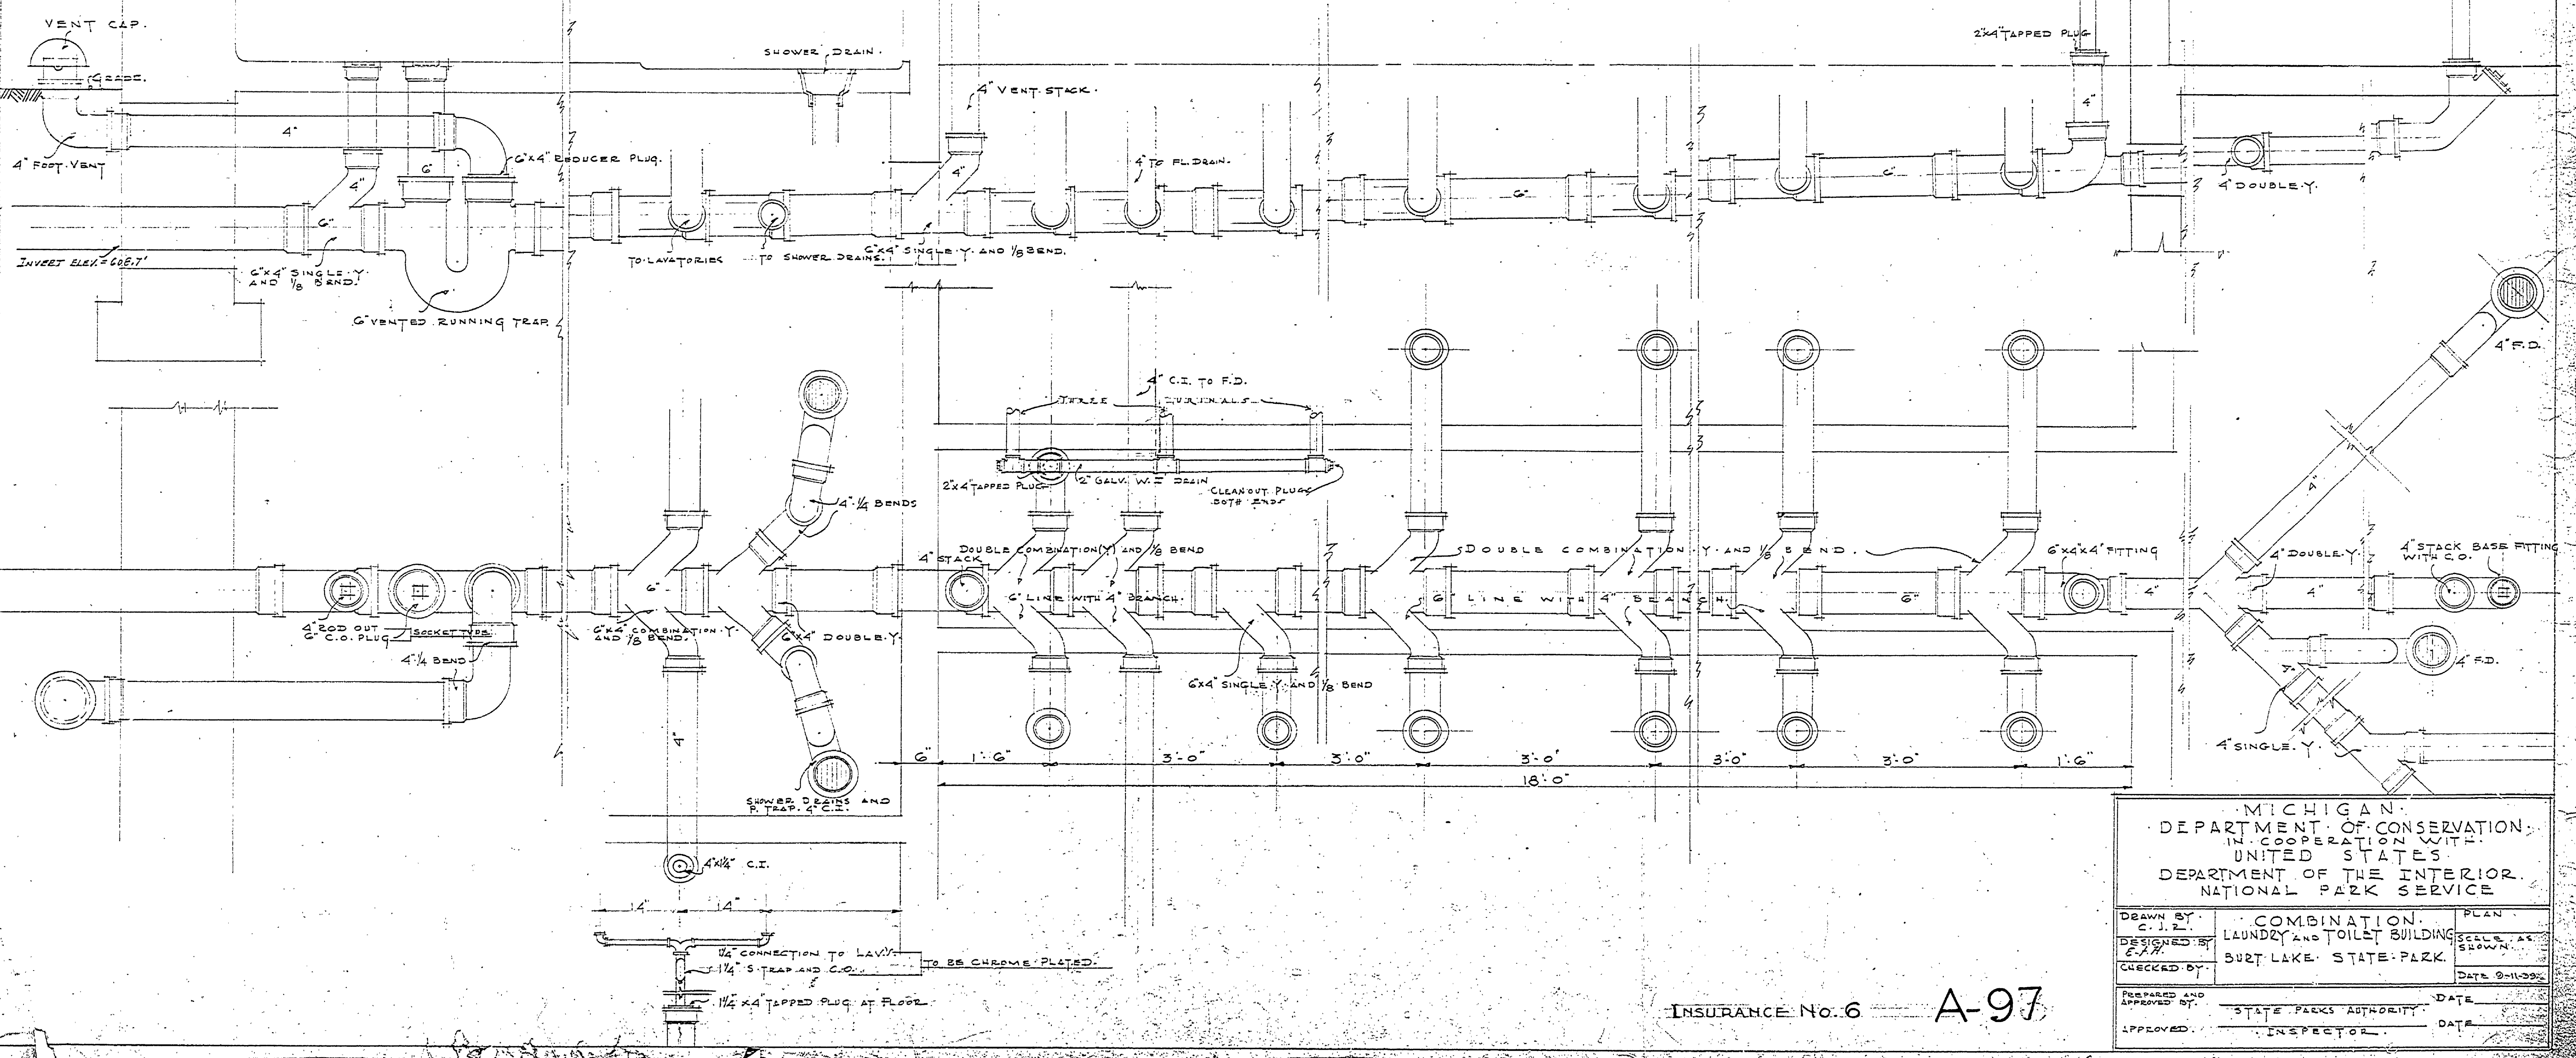

MICHIGAN
DEPARTMENT OF CONSERVATION
IN COOPERATION WITH
UNITED STATES
DEPARTMENT OF THE INTERIOR
NATIONAL PARK SERVICE

DRAWN BY C. J. Z.	COMBINATION LAUNDRY AND TOILET BUILDING	PLAN
DESIGNED BY C. J. Z.	BURT LAKE STATE PARK	SCALE AS SHOWN
CHECKED BY		DATE 9-11-20
PREPARED AND APPROVED BY	STATE PARKS AUTHORITY	DATE
APPROVED	INSPECTOR	DATE

INSURANCE No. 6 A-97