




SECTION A SCALE 1/2" = 1'-0"  
SECTION B SCALE 1/2" = 1'-0"

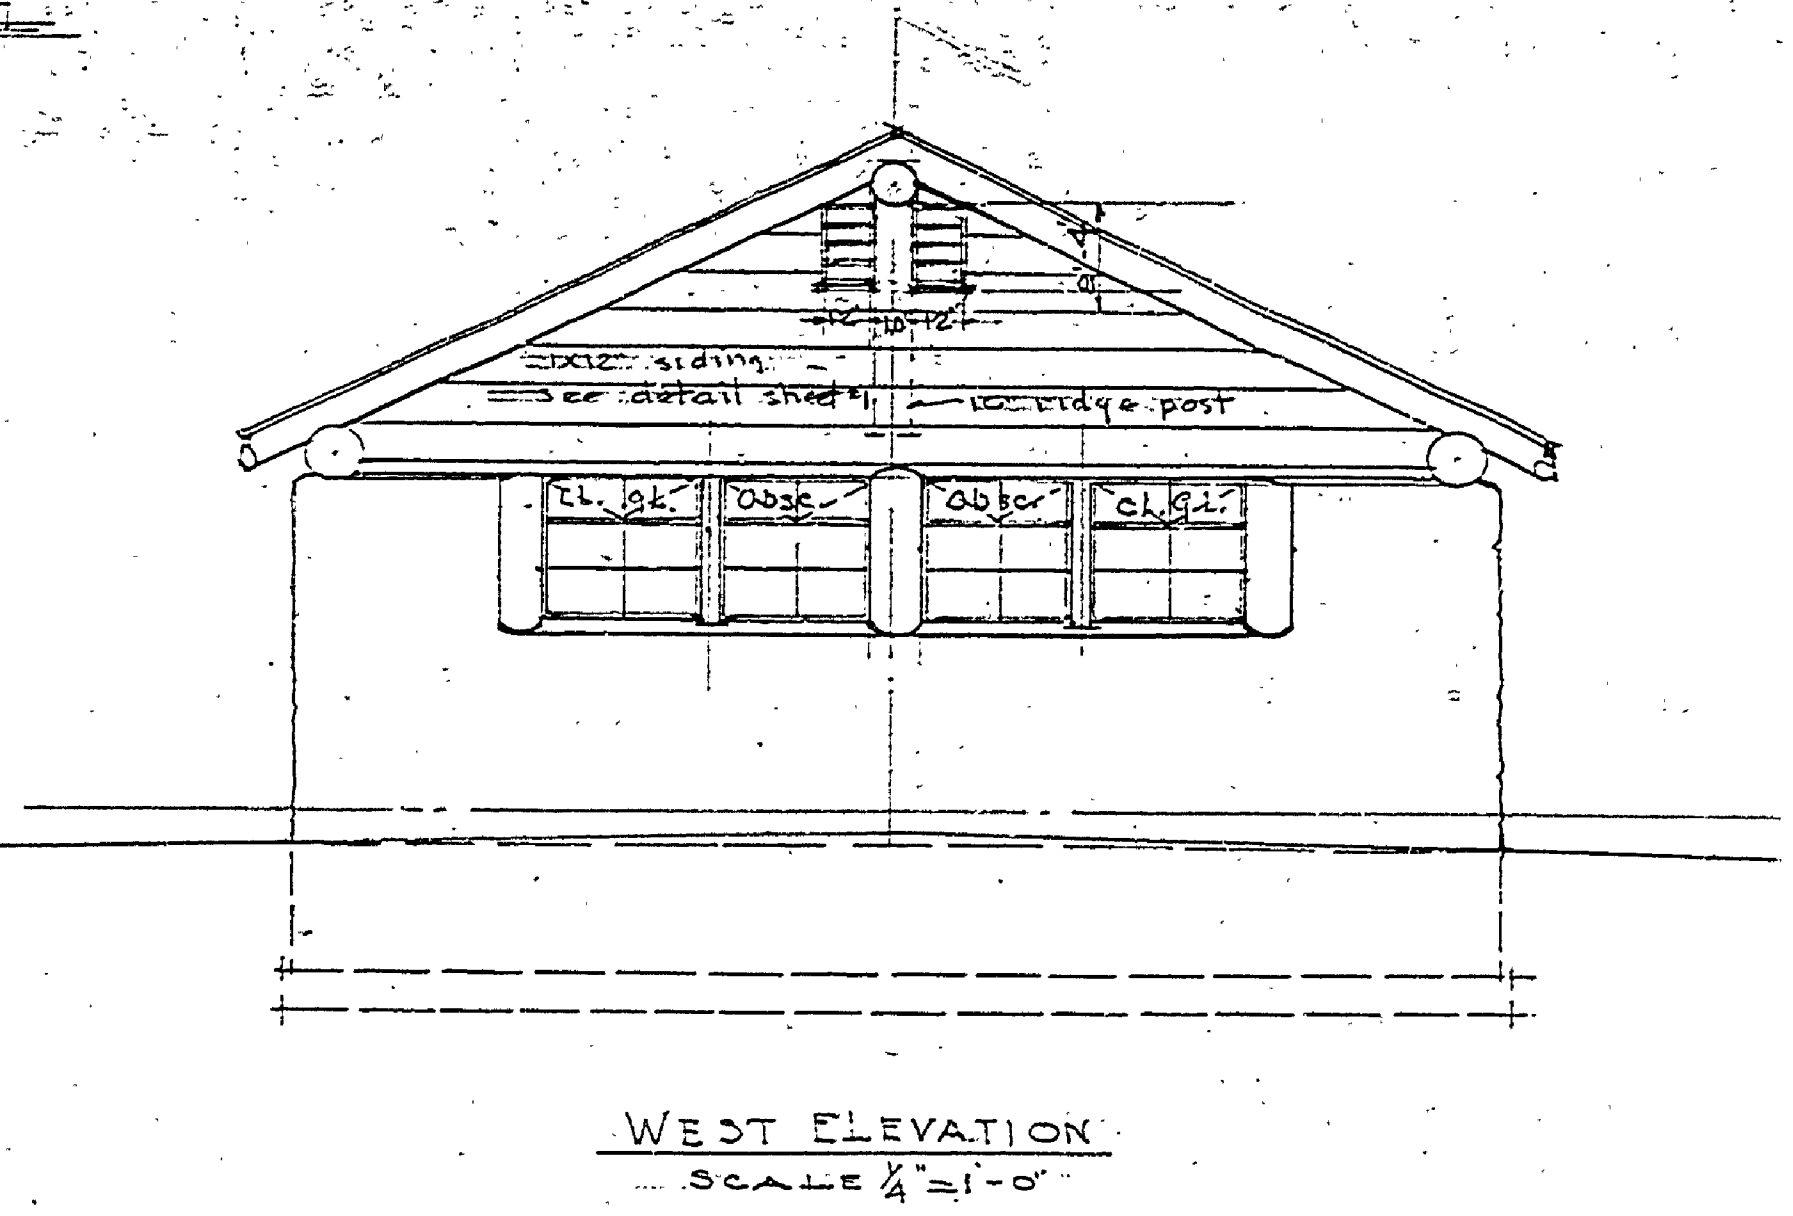


WEST ELEVATION  
SCALE 1/4" = 1'-0"

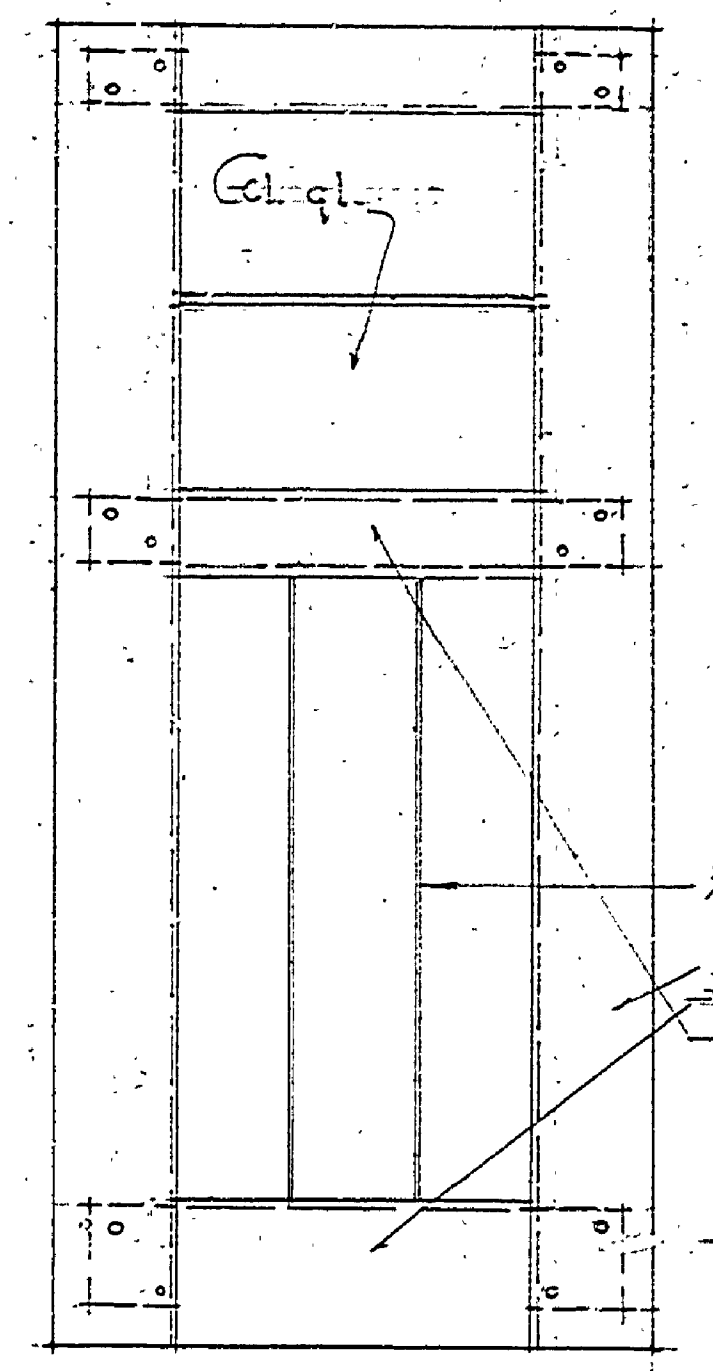

DETAIL OF EXTERIOR DOOR  
SCALE 1" = 1'-0"

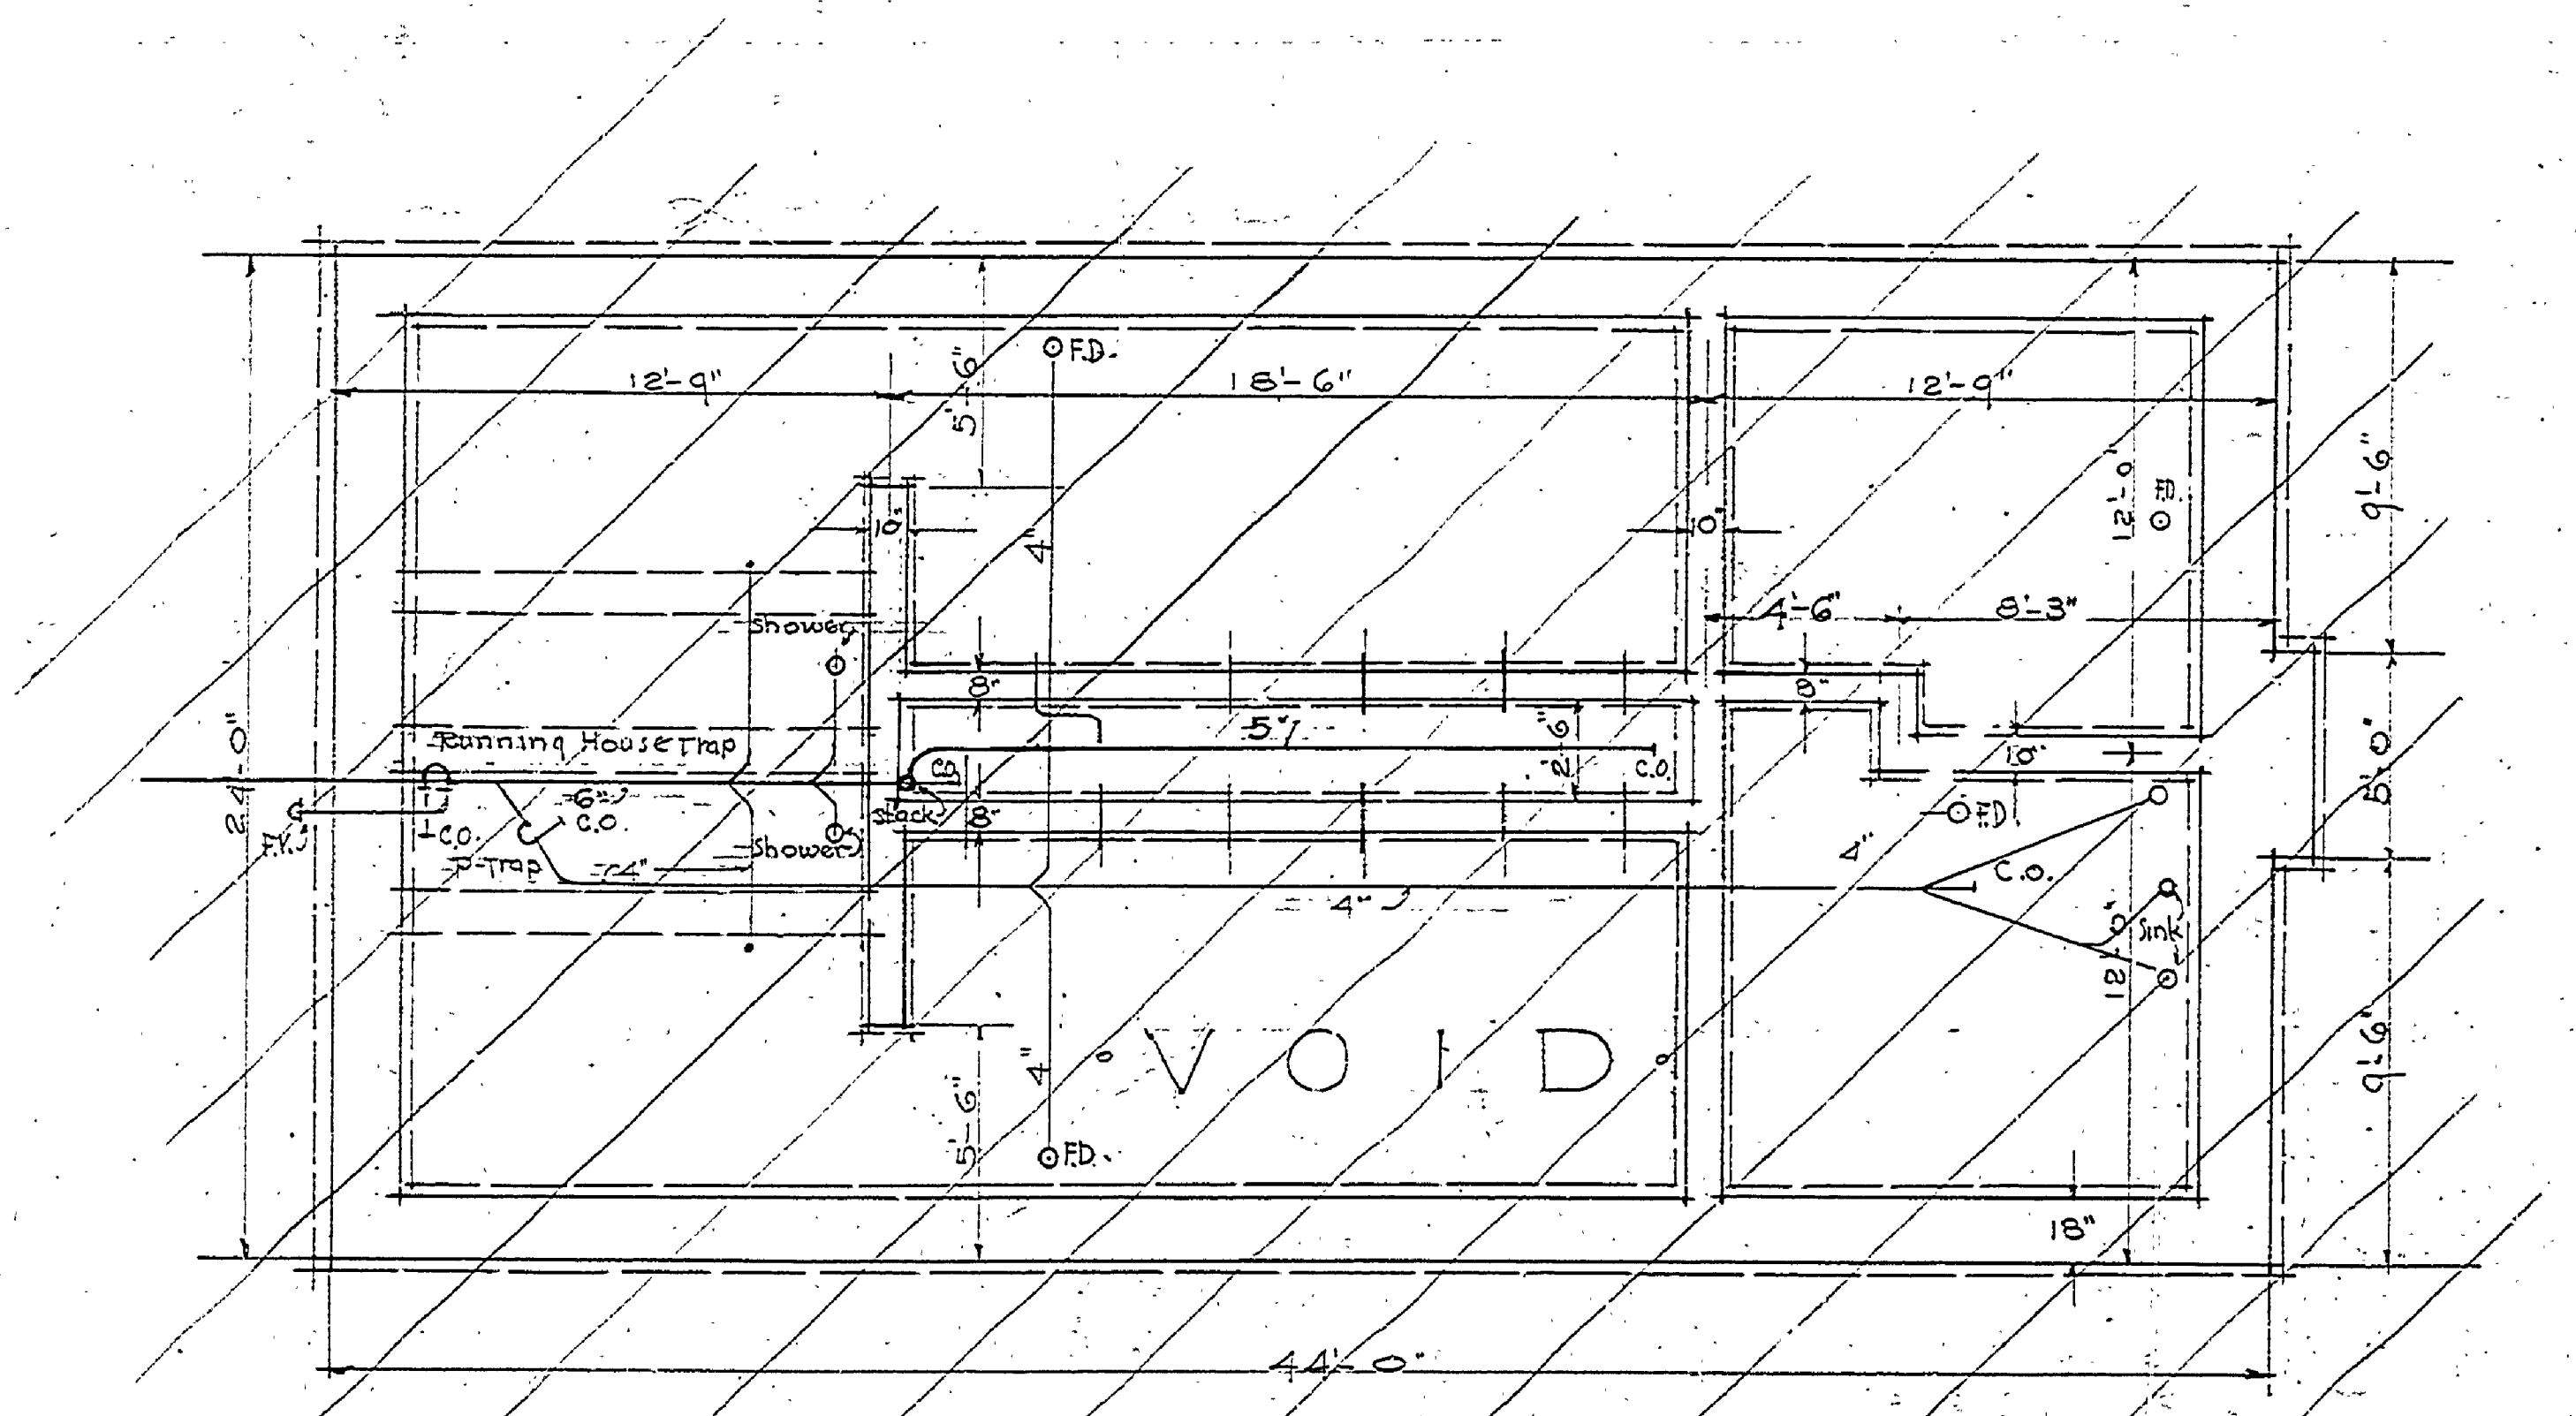

FOUNDATION & DRAINAGE PLAN  
SCALE 1/4" = 1'-0"

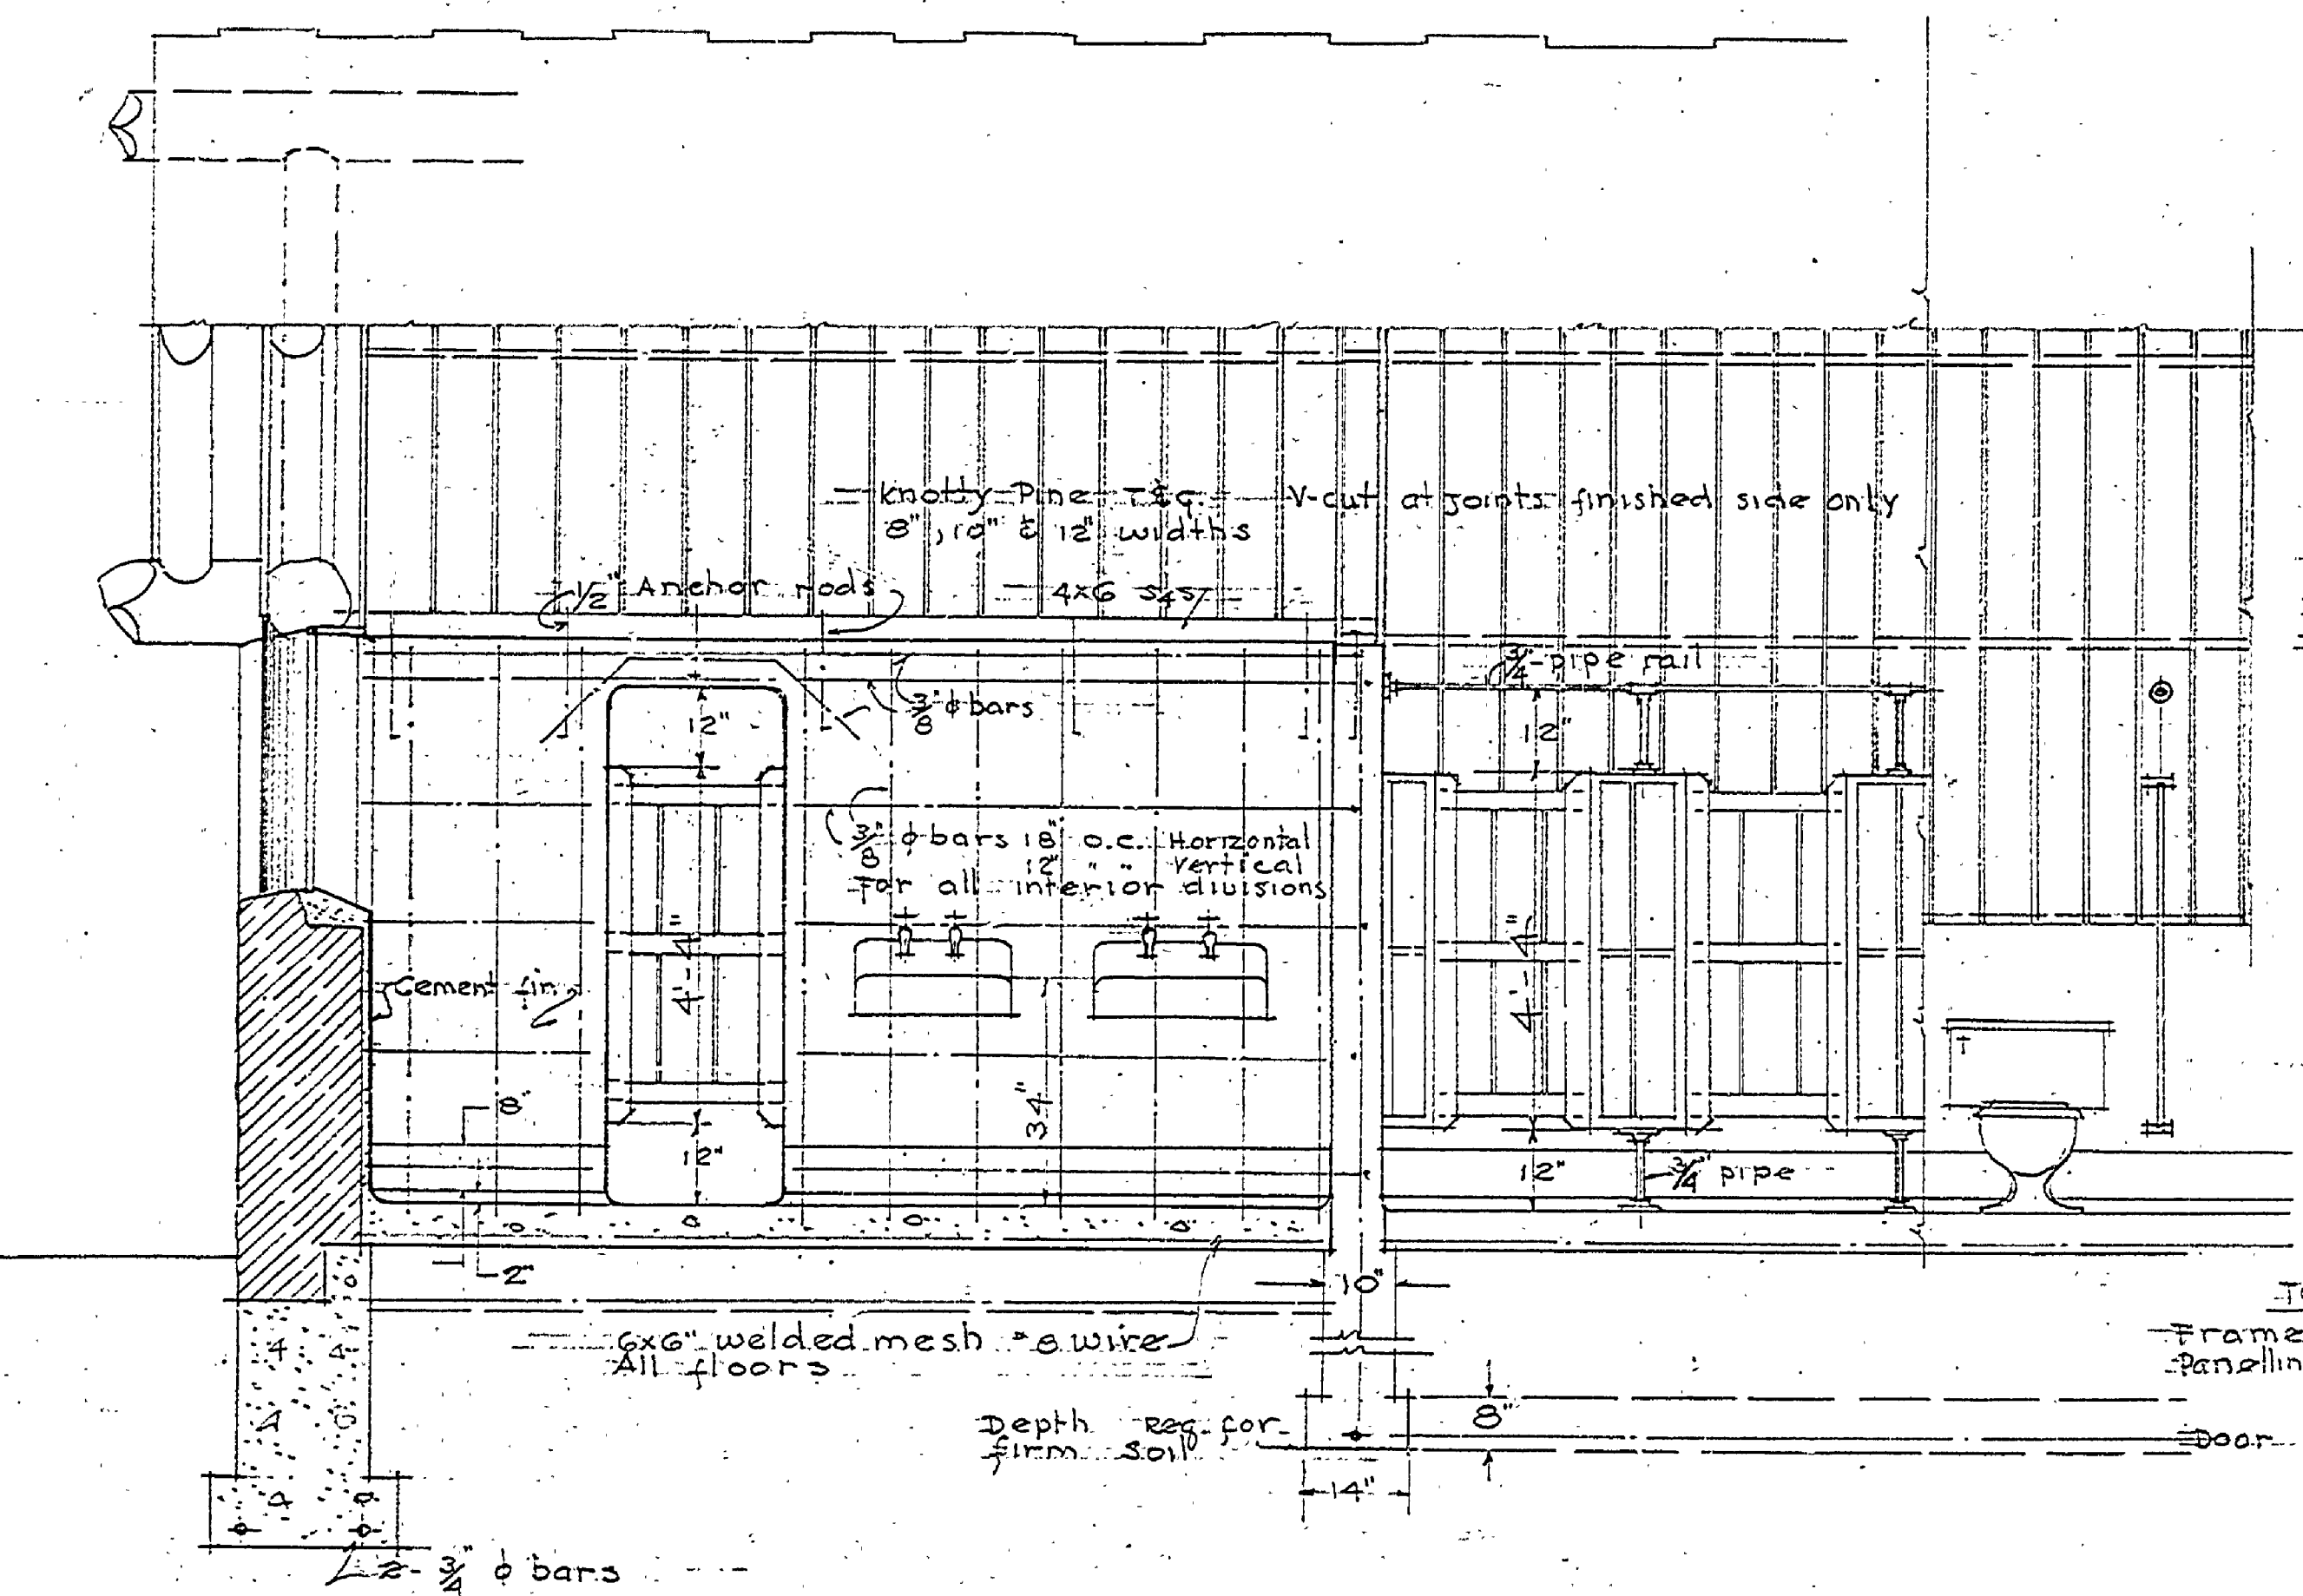

SECTION C-C  
SCALE 1/2" = 1'-0"

Wall finish  
All interior Cement walls to be finished smooth given a coat of sealer primer and light grey floor enamel. Dado to be finished Black.

Toilet Stalls  
Framed of 2x4 W.P. Rab. for 3/8" Paneling - 2x10 knotty W.P. V-Join - both sides - C.M.  
Door - styles & rails - 1 3/4" x 4" W.P. Rab. for 3/8" panel - mortised & tenoned together and pinned with 1/2" Hard-pins

MICHIGAN DEPARTMENT OF CONSERVATION IN COOPERATION WITH UNITED STATES DEPARTMENT OF THE INTERIOR NATIONAL PARK SERVICE		
Drawn By C.A.M.	COMBINATION LAUNDRY & TOILET BUILDING	Plan Scale as above Description
Designed by Gretchen Varkut	SURT LAKE STATE PARK	DATE 5/17/39
Checked by		
Prepared & Approved by	State Parks Authority	DATE
Approved	Inspector	DATE

INSURANCE No. 6 A-97