




EAST SIDE ELEVATION  
WEST SIDE ELEVATION SIMILAR REVERSED

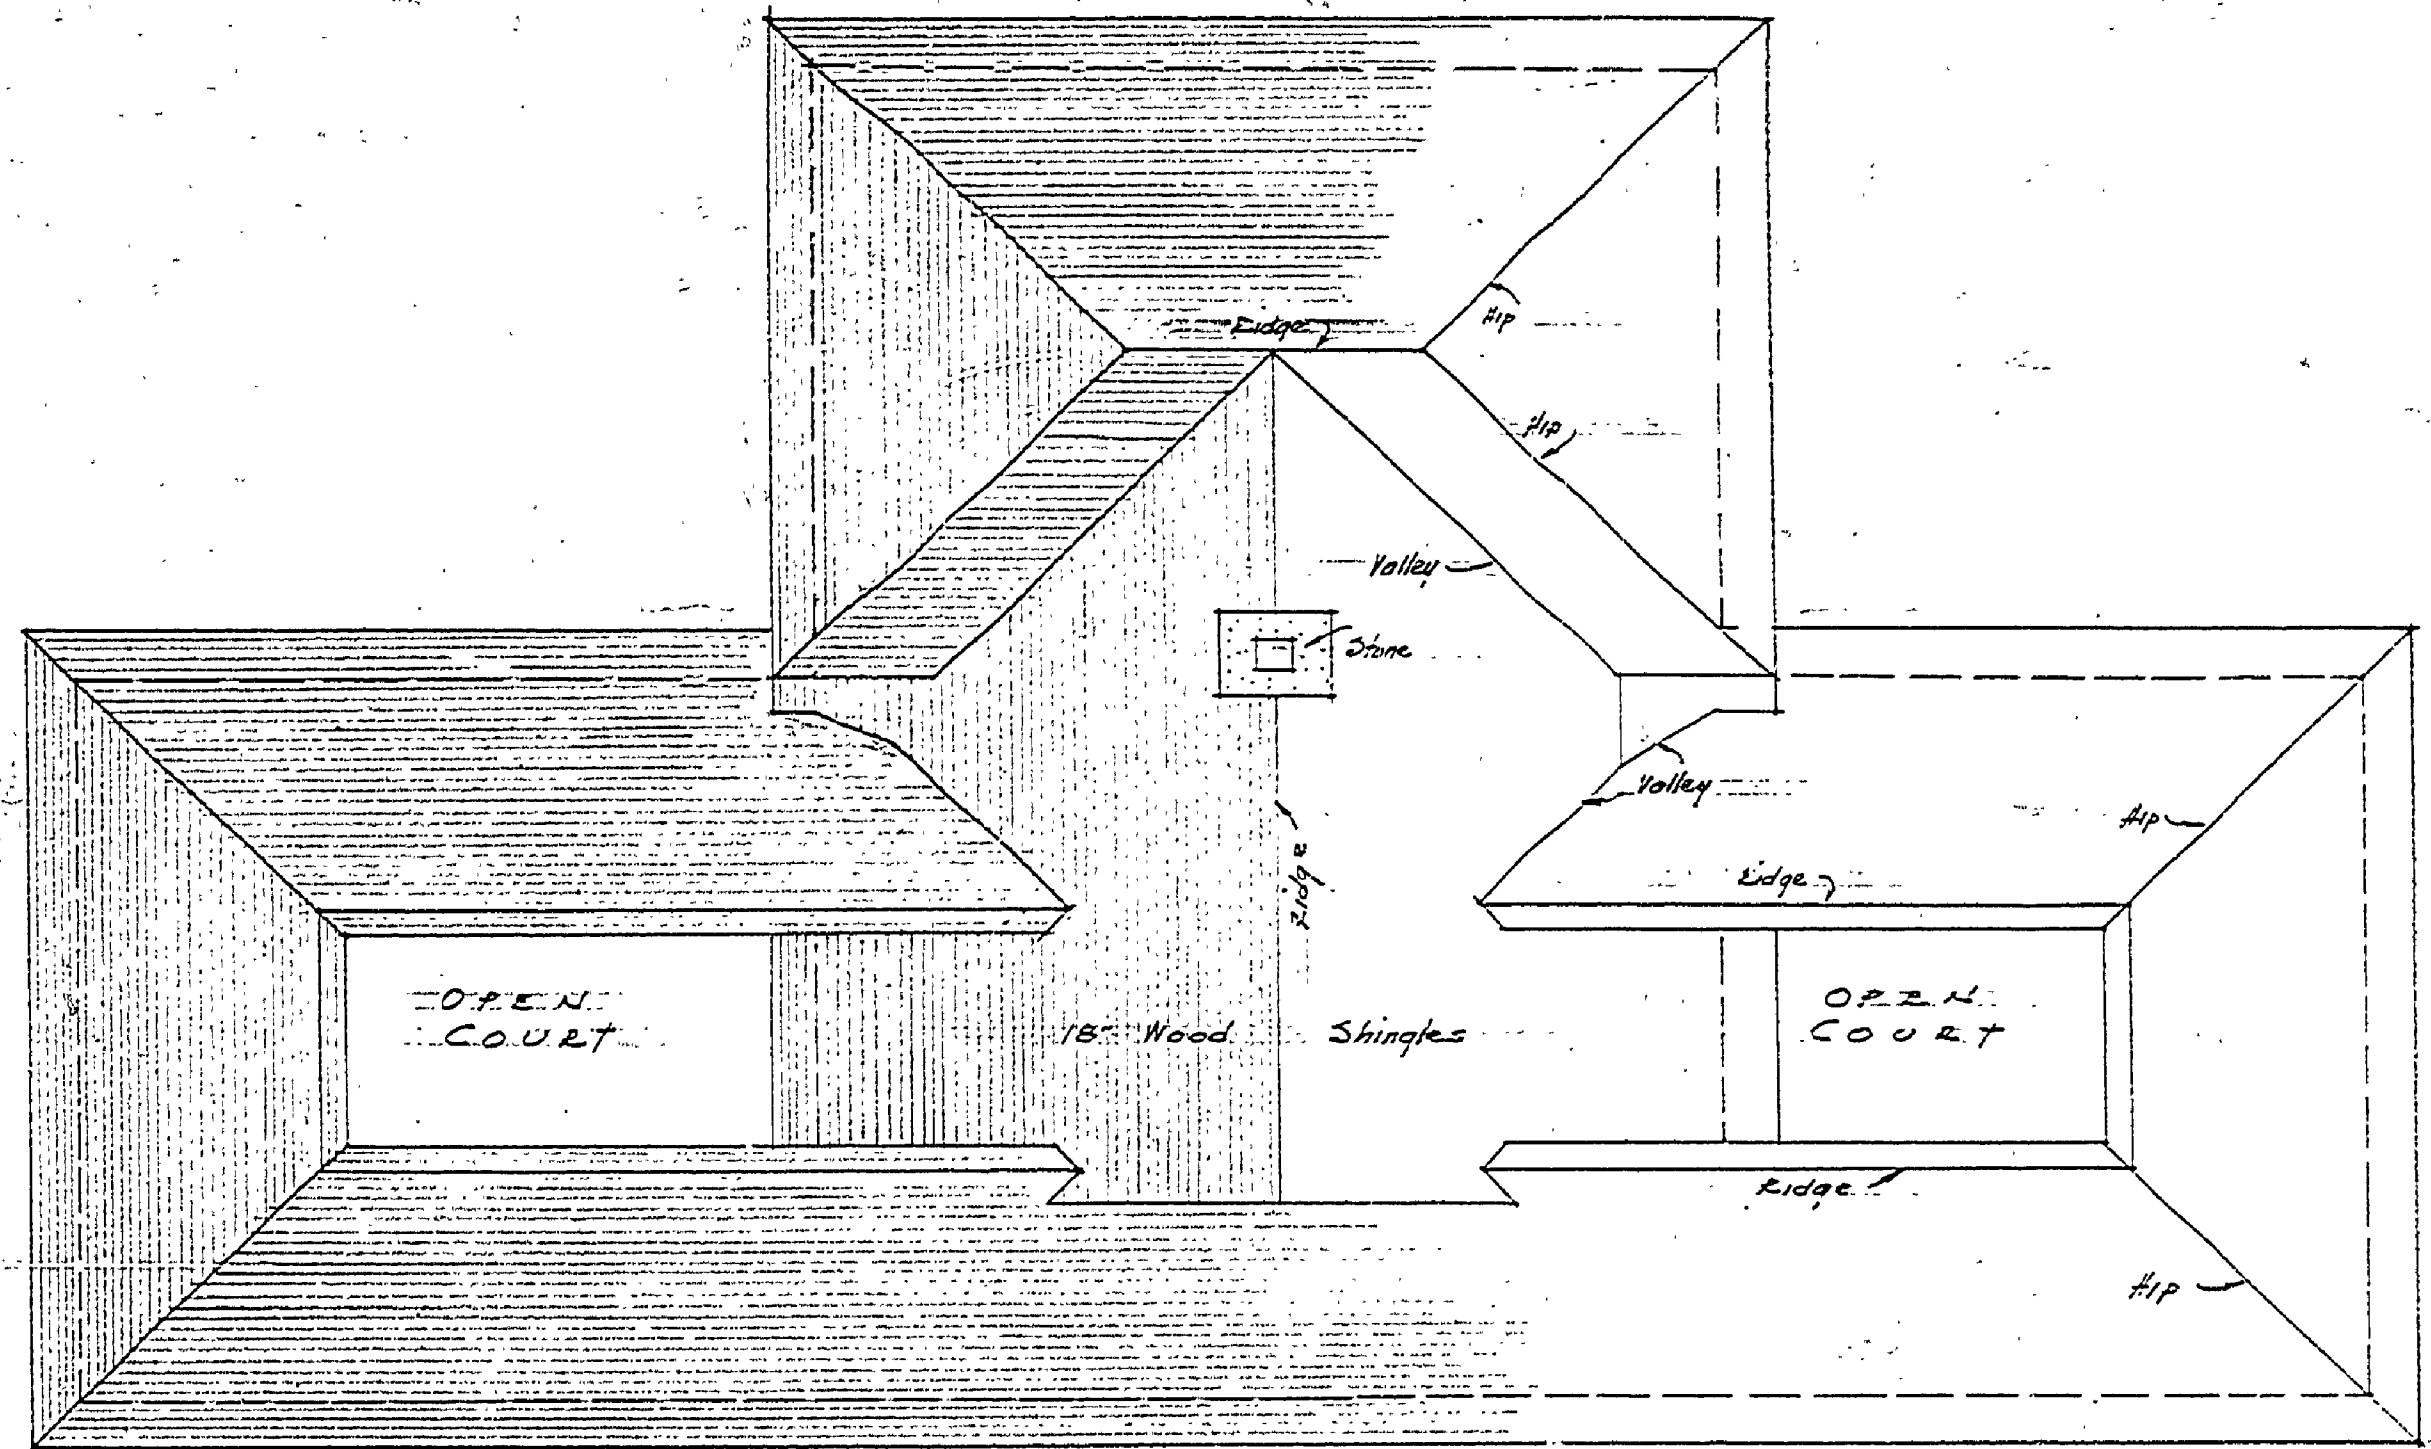

ROOF PLAN  
Scale: 8" = 1'-0"

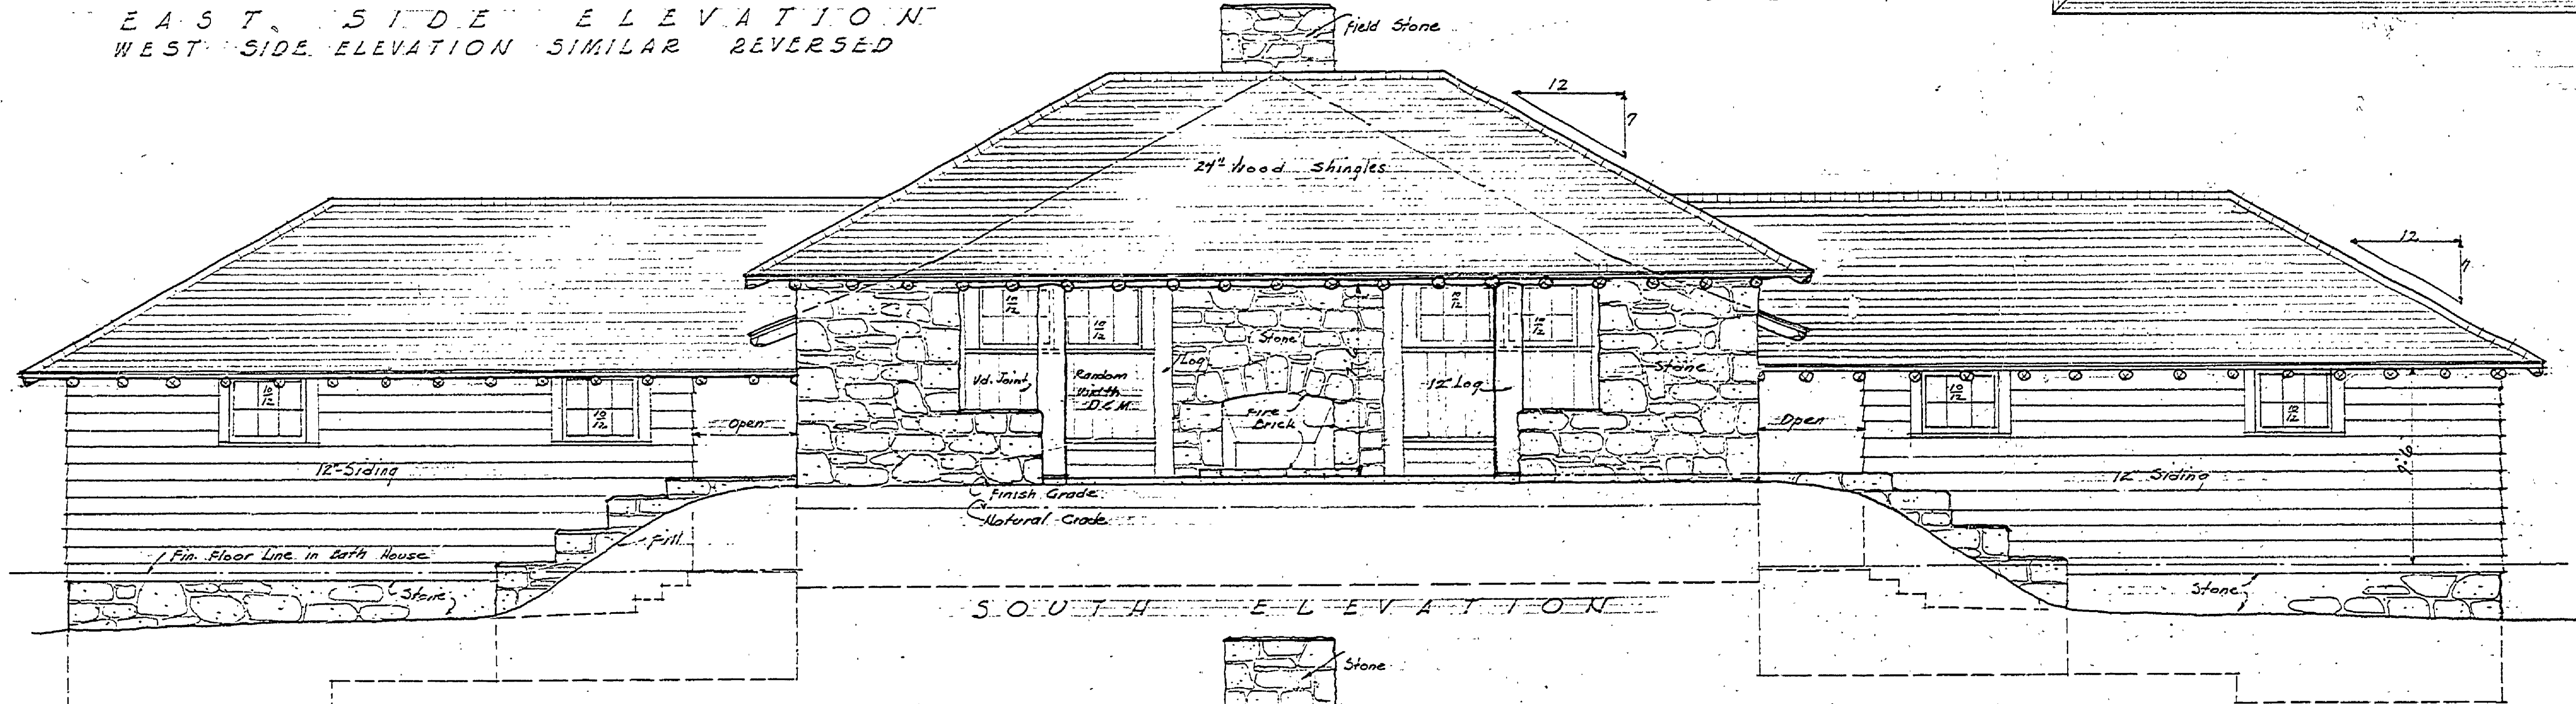

SOUTH ELEVATION

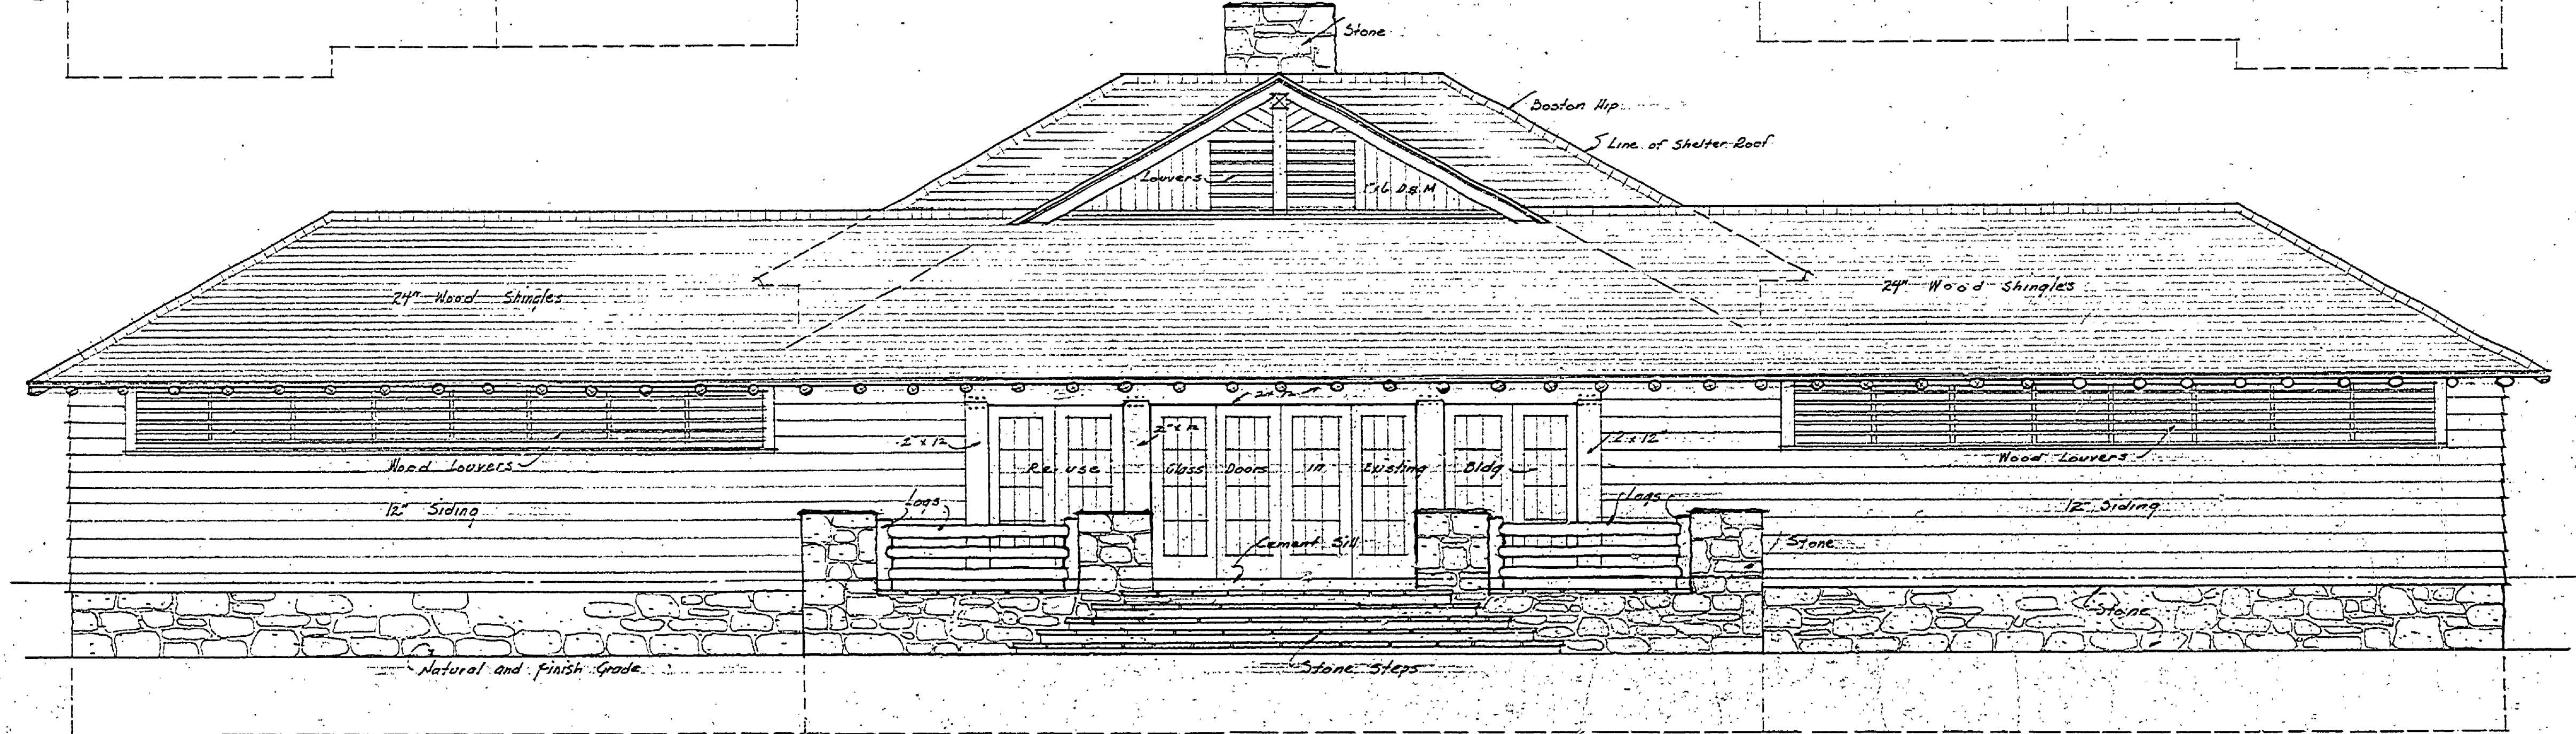

NORTH (LAKE) ELEVATION  
Scale: 1/2" = 1'-0"

FORT LAKE STATE PARK COMBINATION BLDG.	
SYMBOL	SHEET NO.
NUMBER	OF 5
J.O.B.	FILE NO.
DESIGN BY	C.L.P.

INSURANCE No. 5 A-98