




TYPICAL ELEVATION IN COURT
LOOKING TOWARDS DRESSING
BOOTH SPACE
Scale: 3/4" = 1'-0"

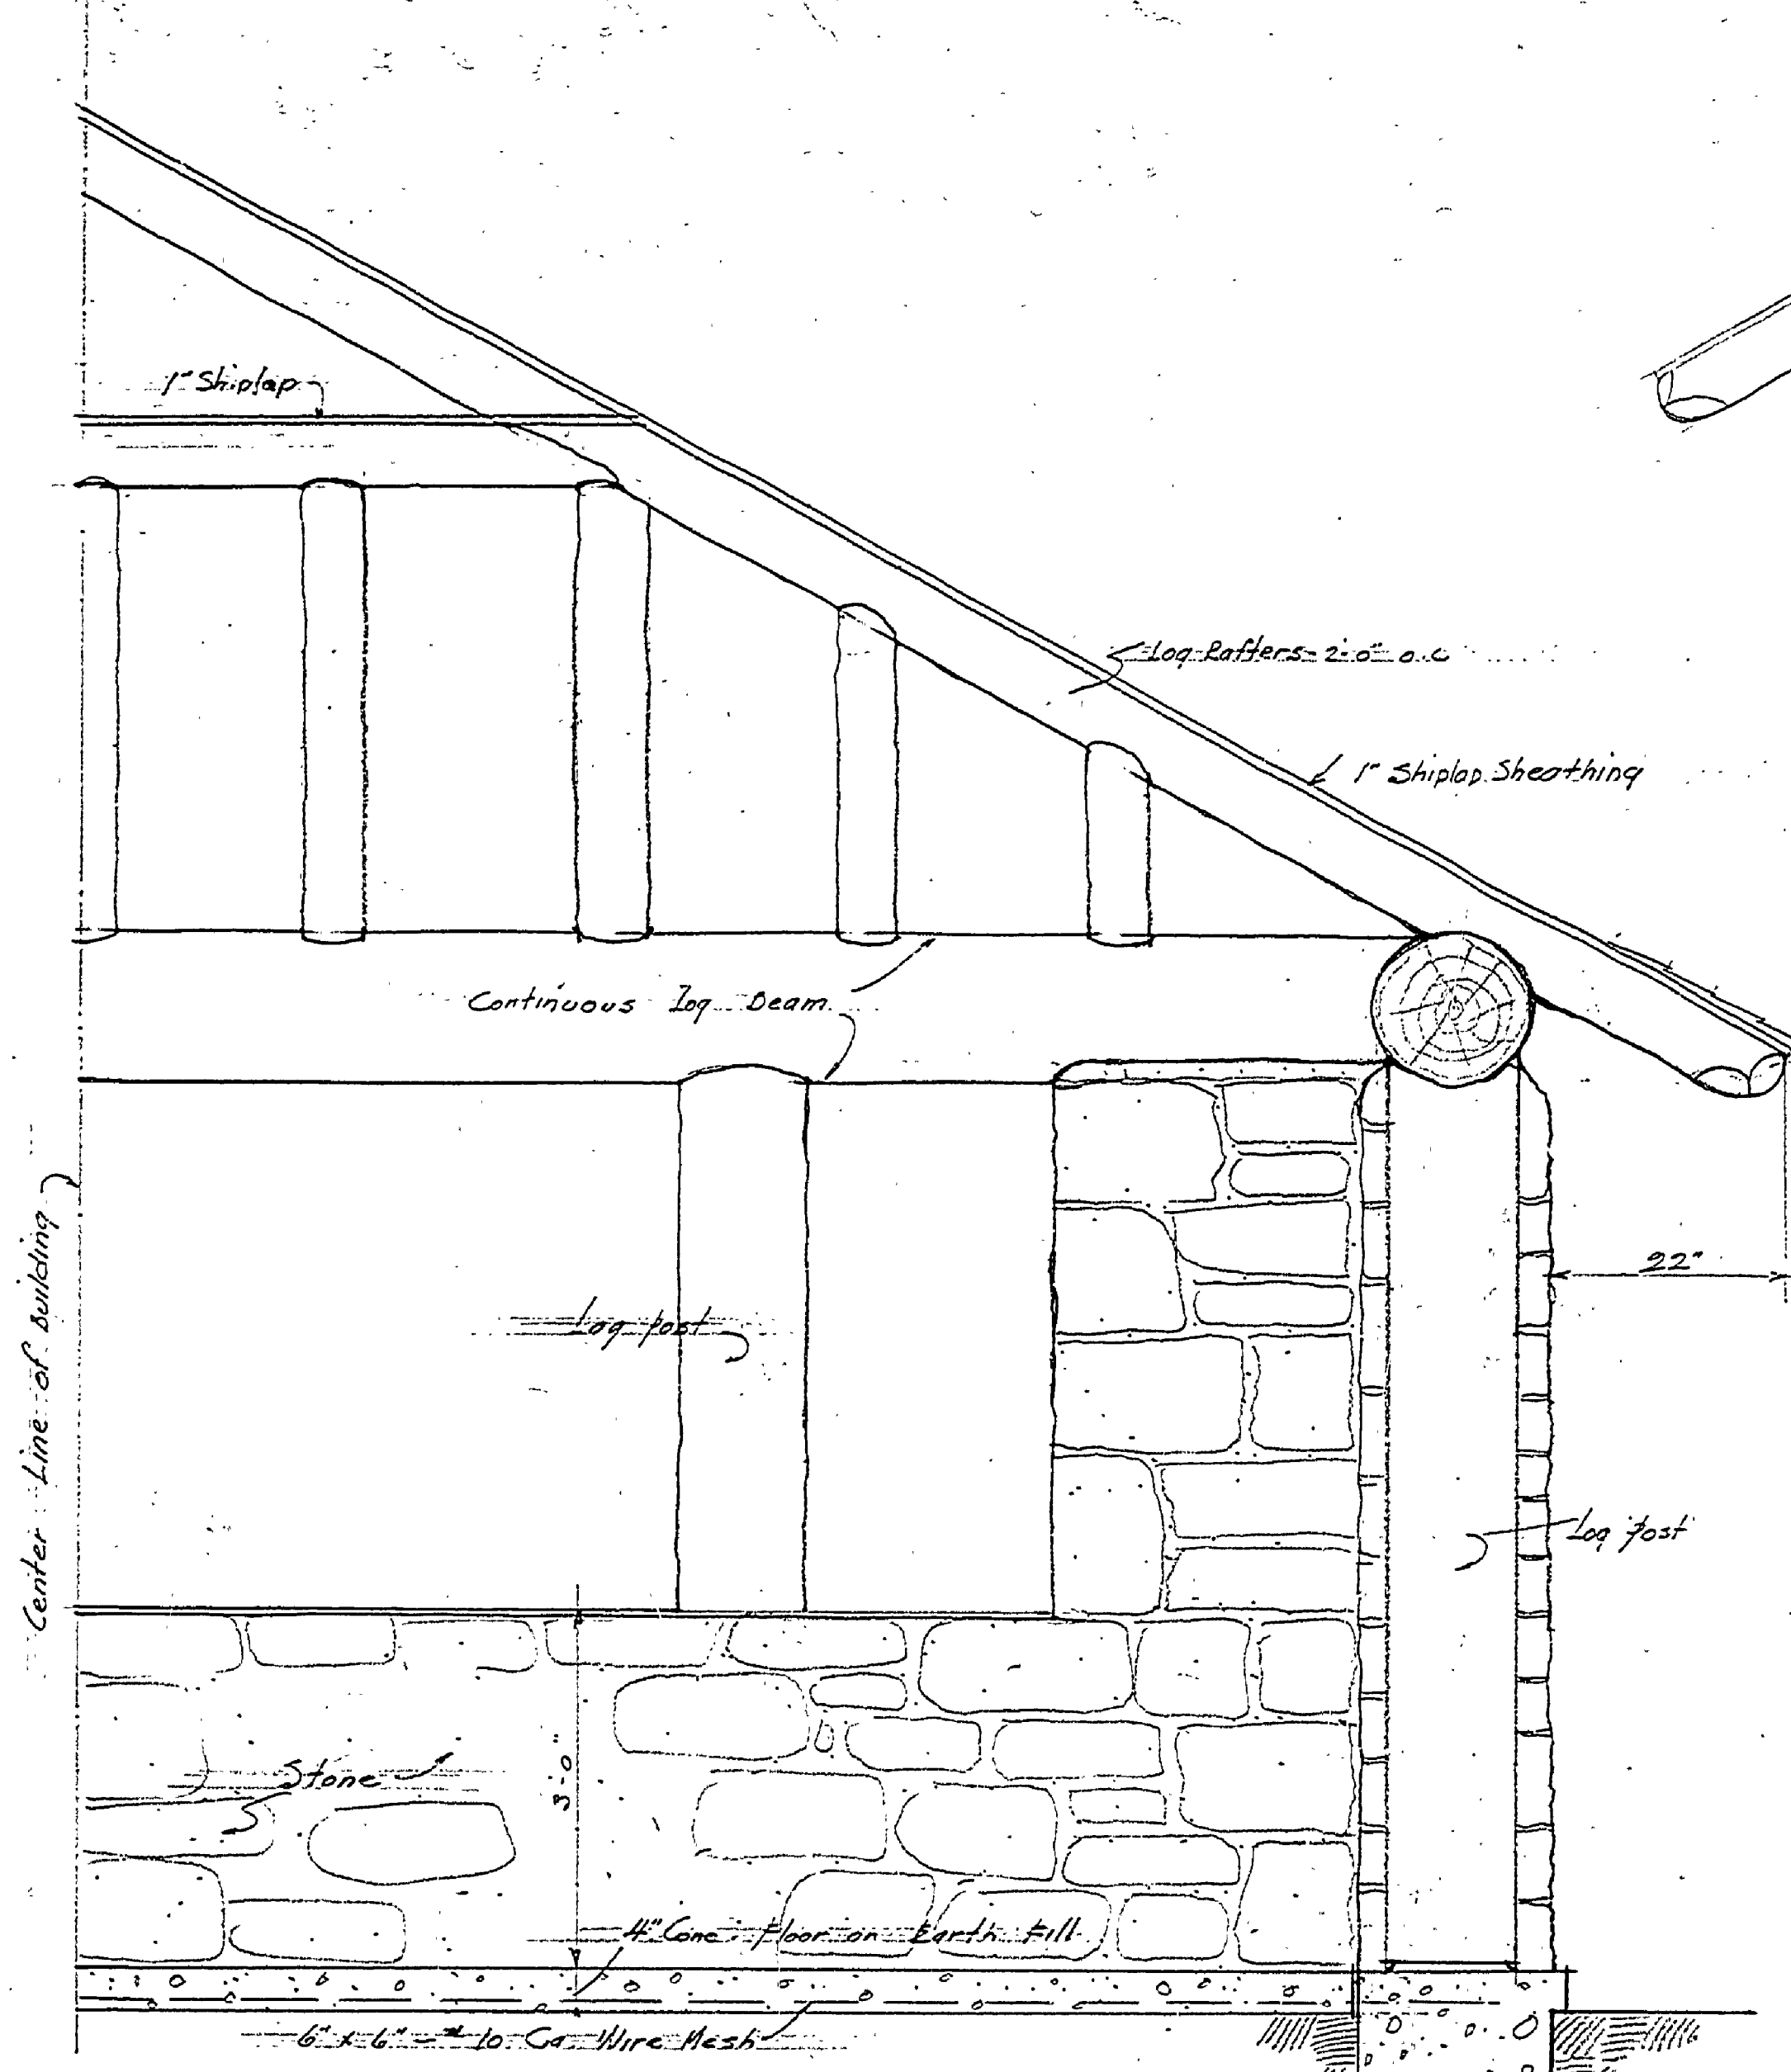


HALF CROSS SECTION THRU SHELTER
Scale: 3/4" = 1'-0"

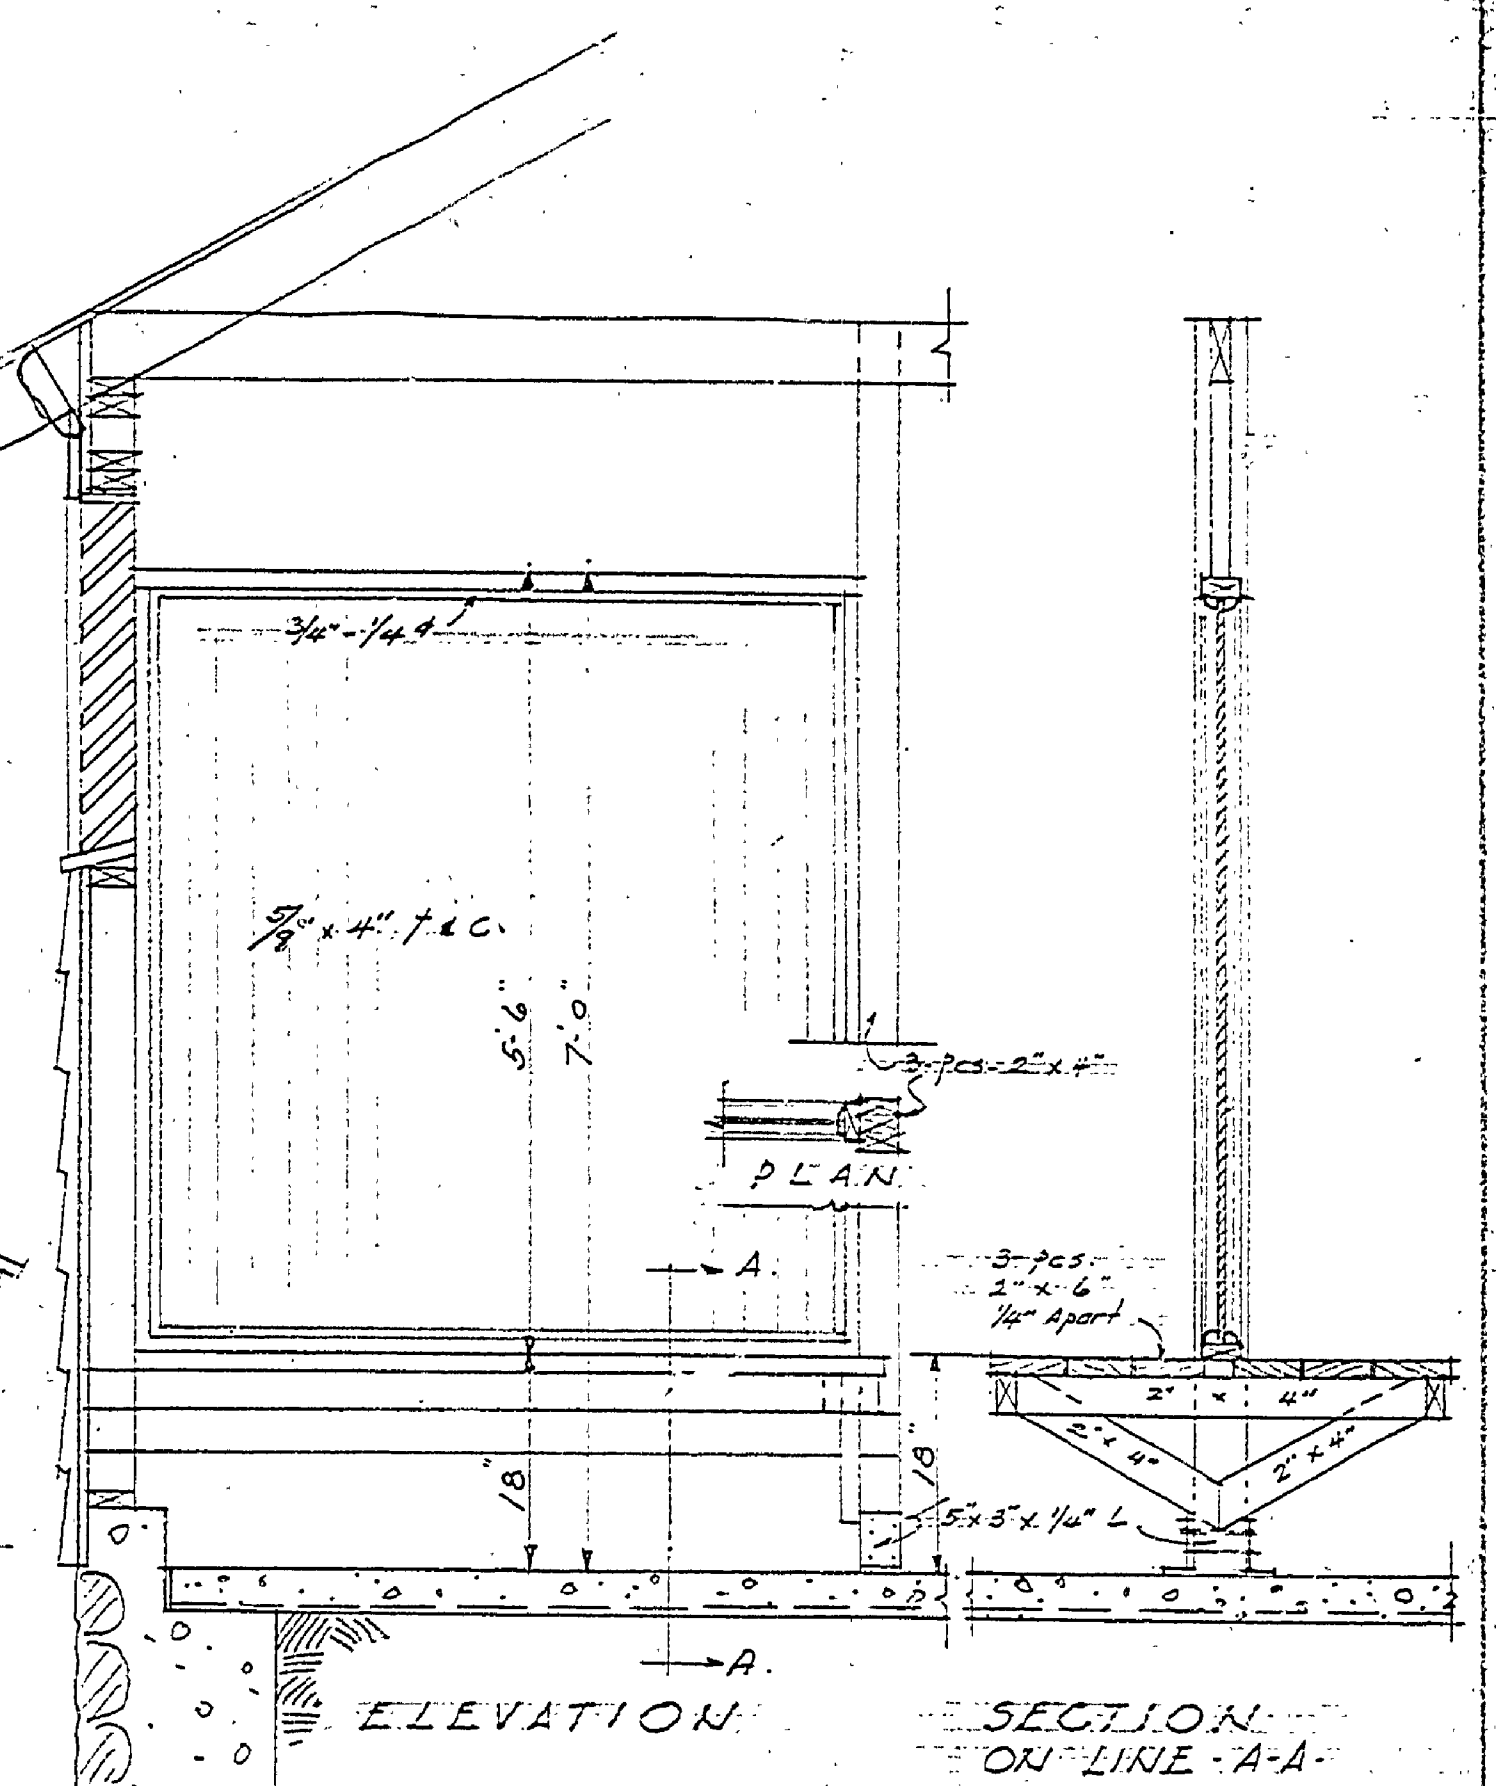


DETAILS OF SCREEN AND SEATS IN
MEN'S DRESSING ROOM Scale: 3/4" = 1'-0"

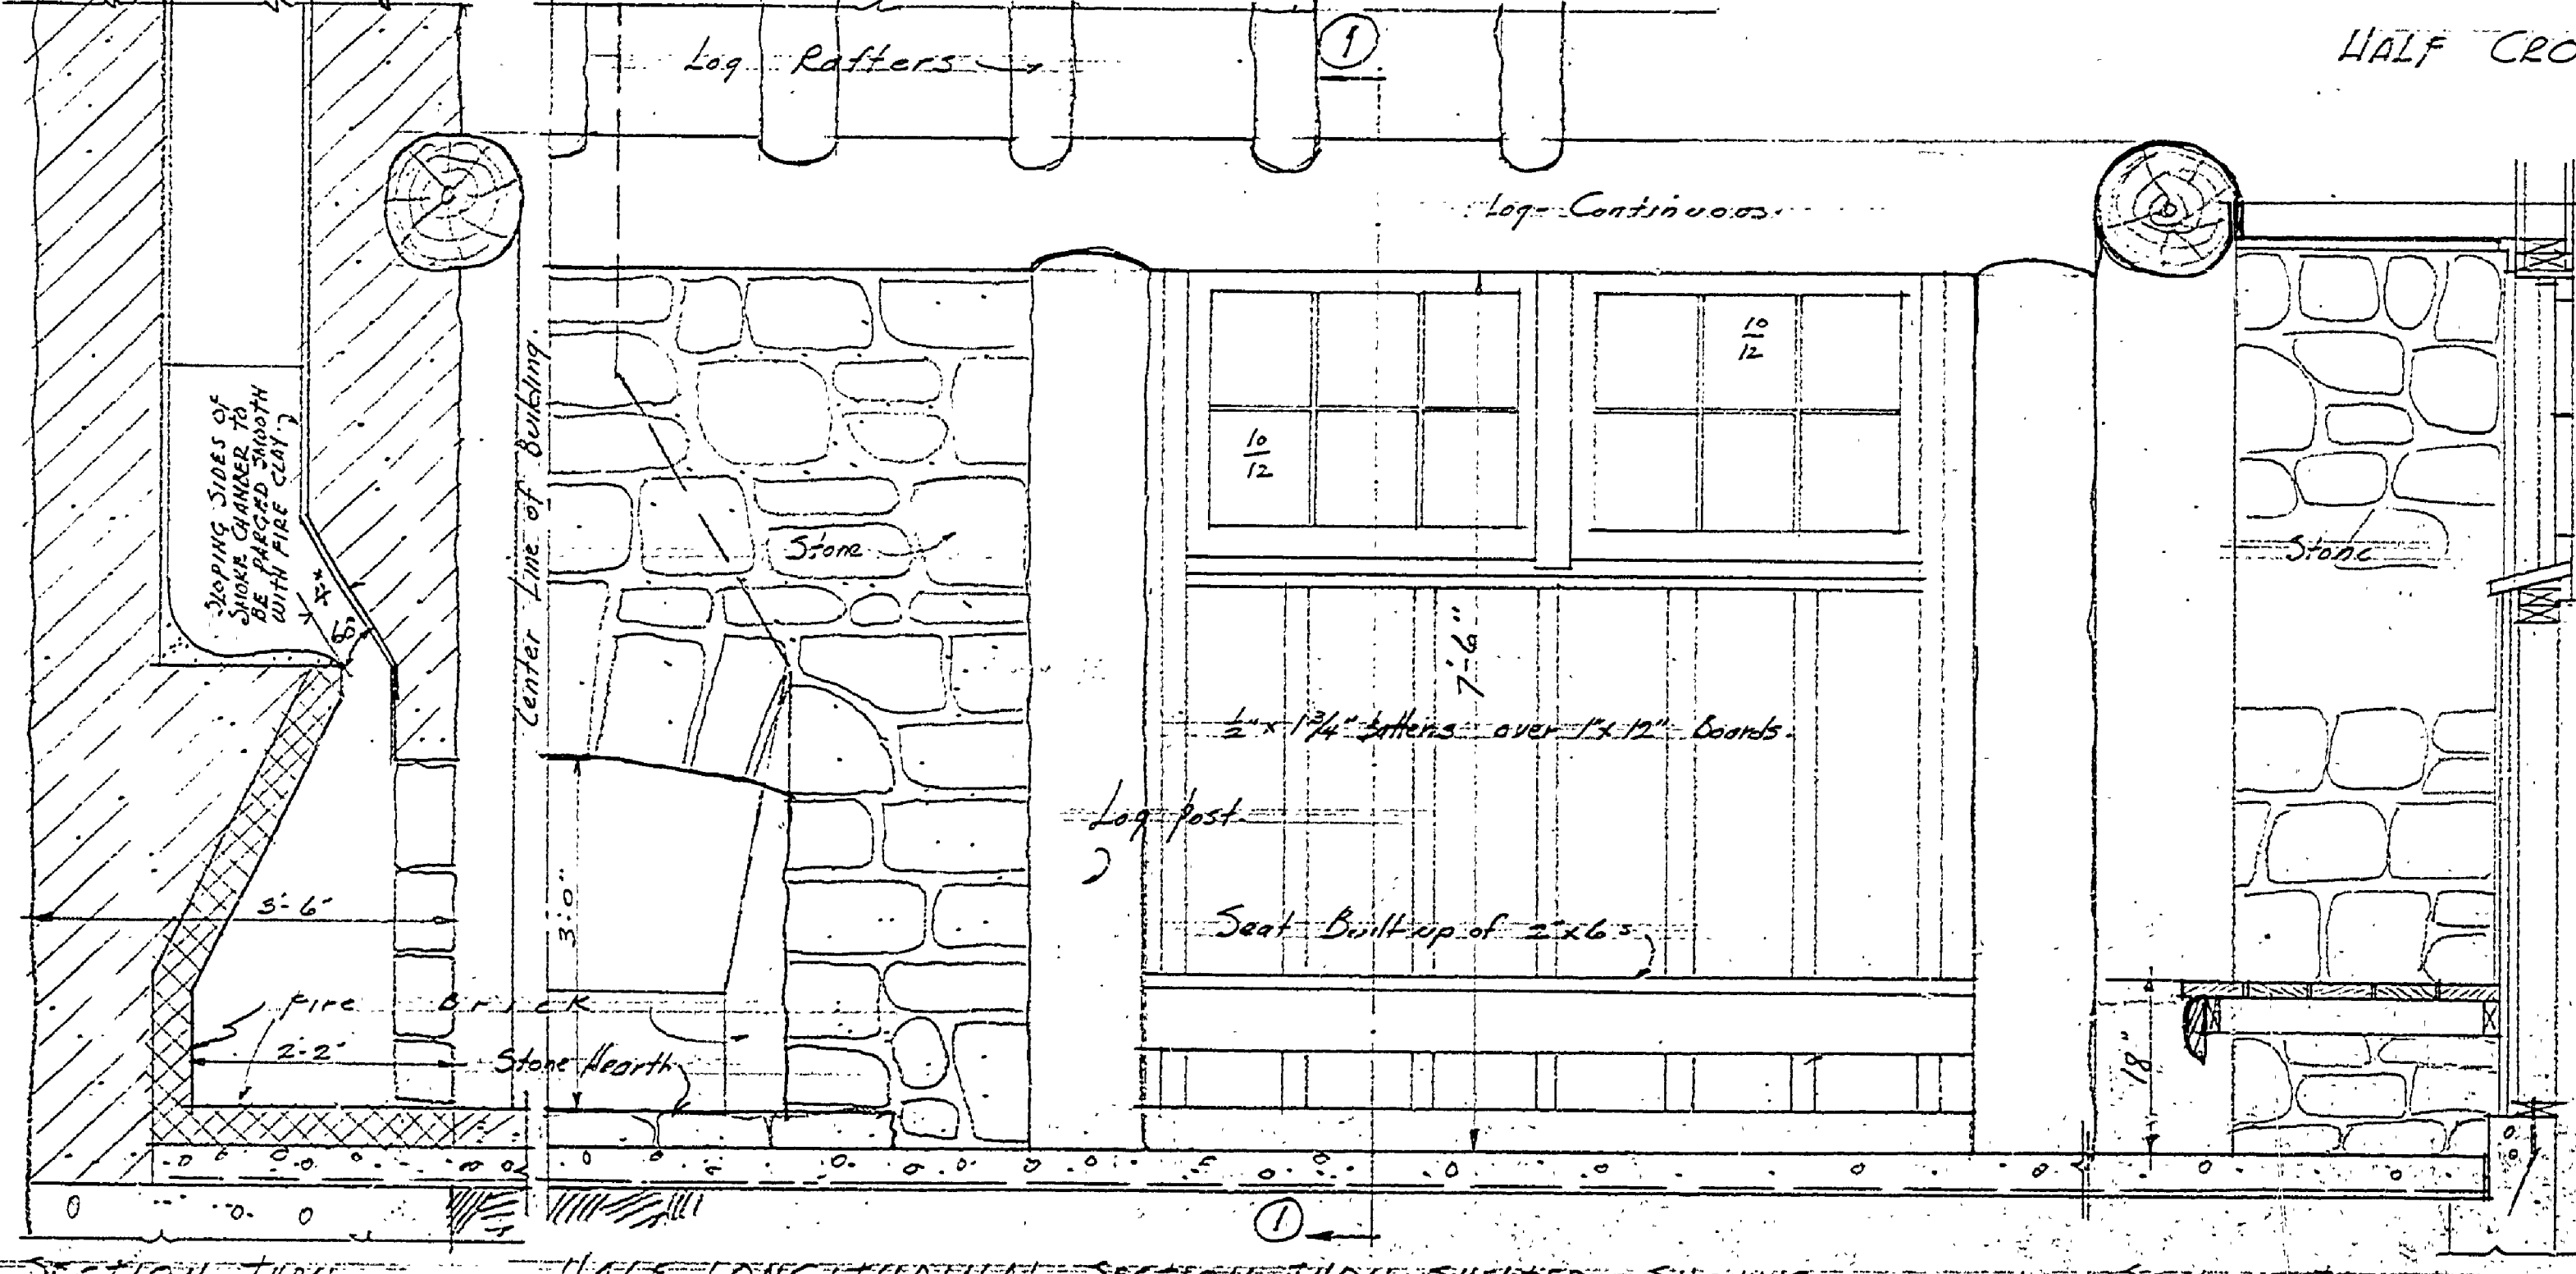

HALF LONGITUDINAL SECTION THRU SHELTER SHOWING
ELEVATION OF FIREPLACE ALCOVE, ETC
Scale: 3/4" = 1'-0"

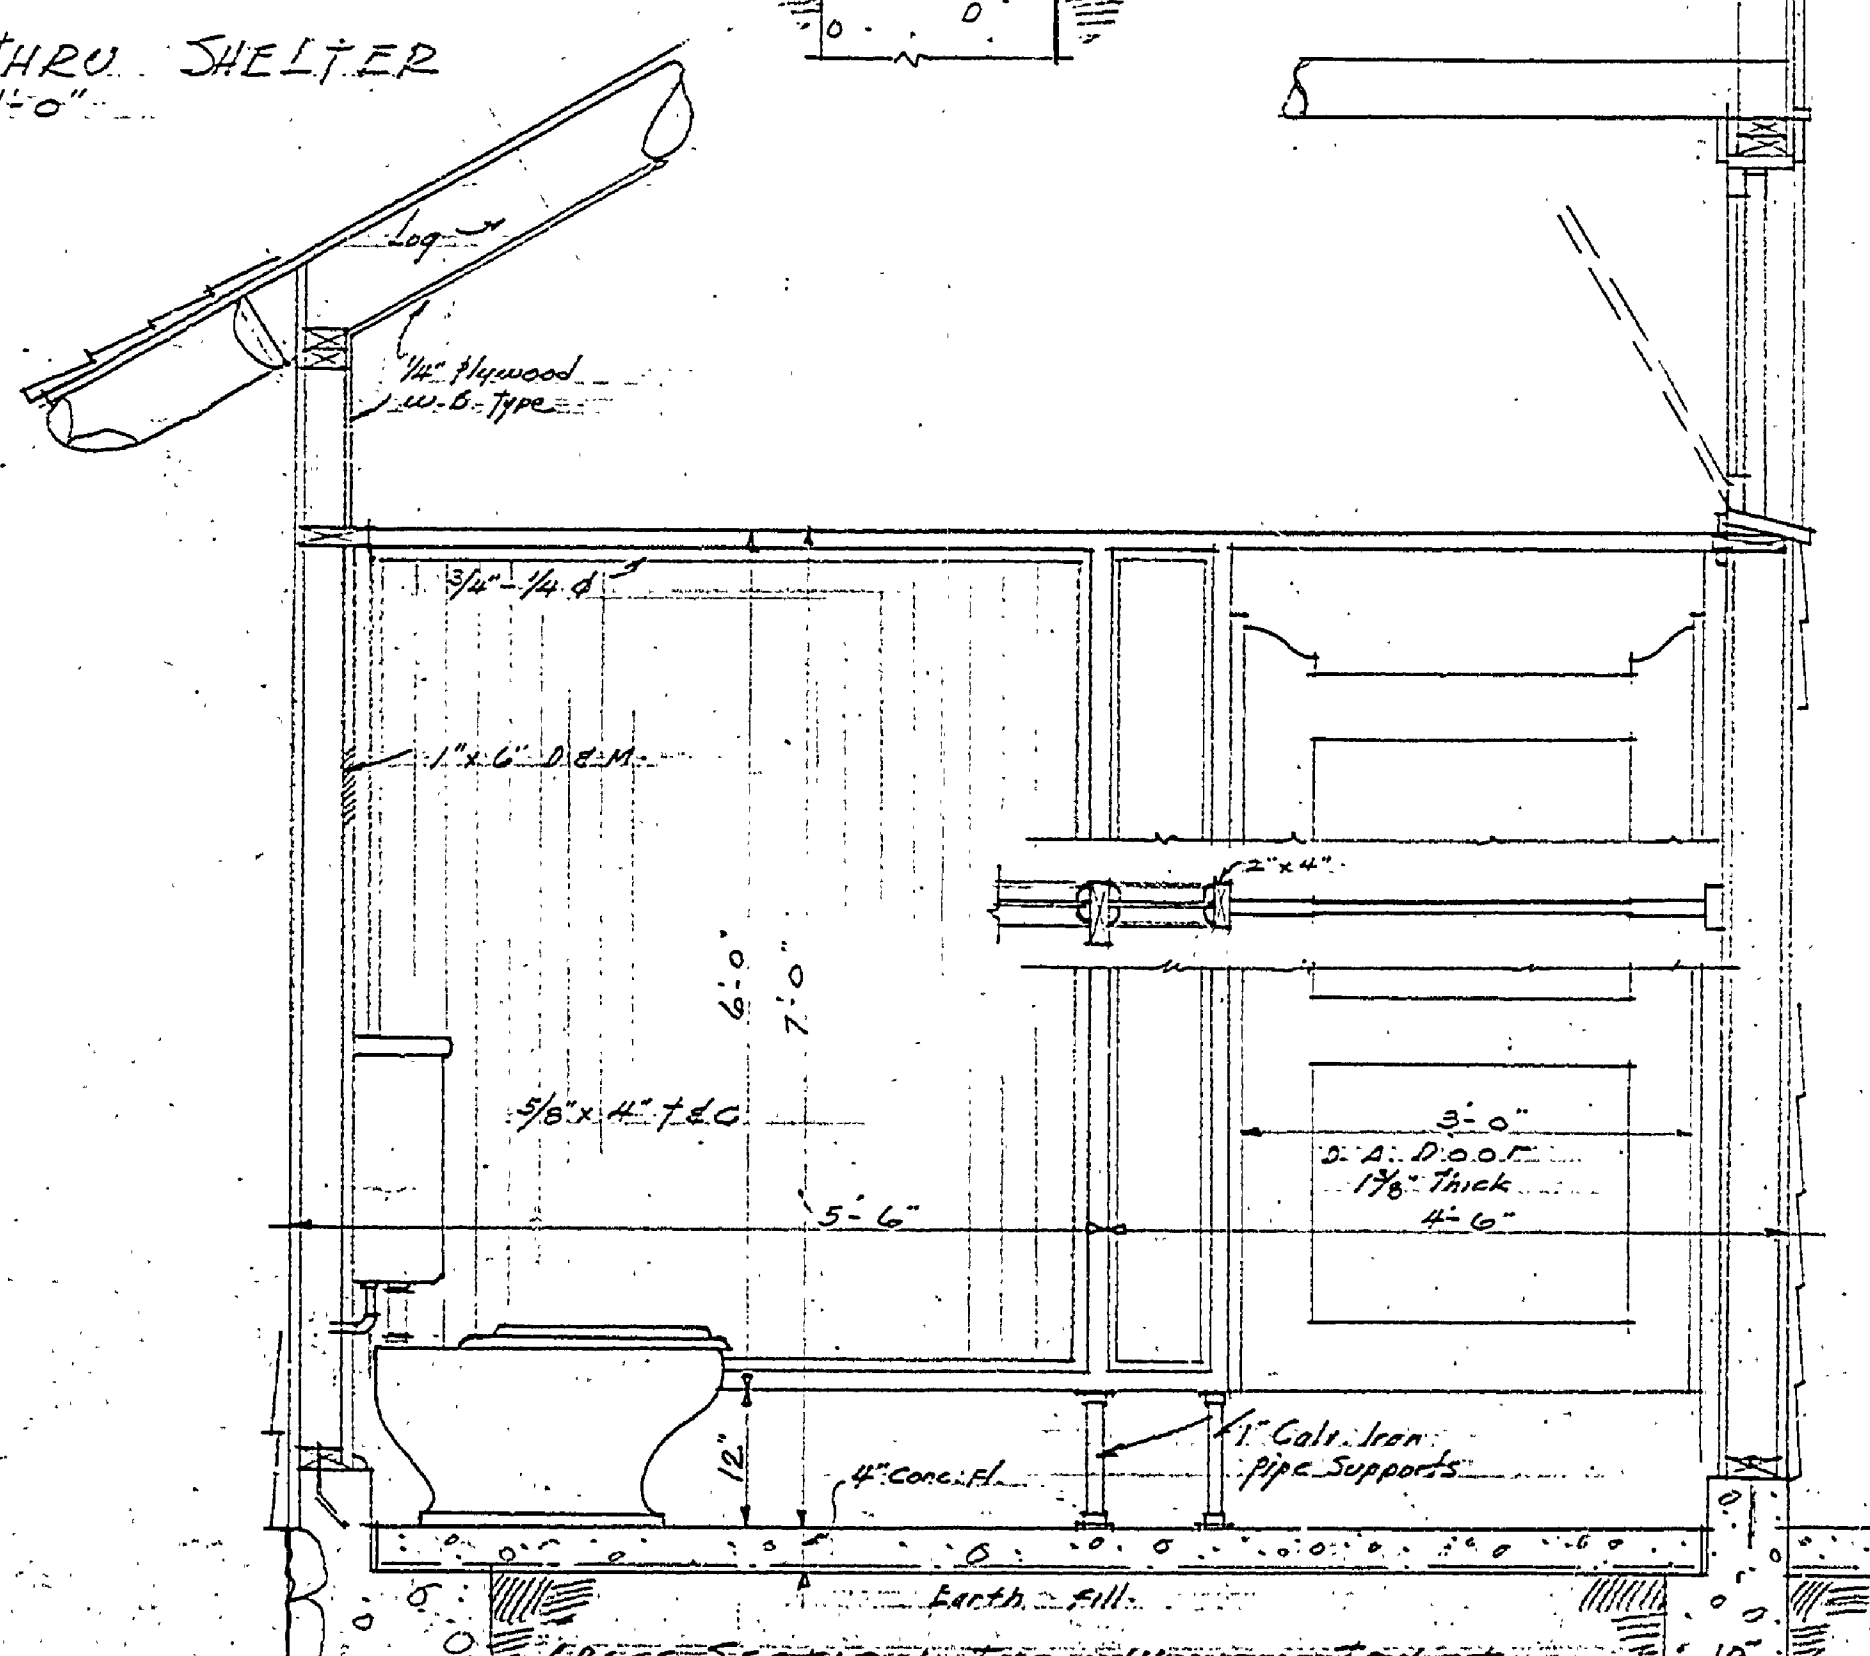

CROSS SECTION THRU WOMEN'S TOILET
MEN'S TOILET SIMILAR - OMITTING FLY DOOR
Scale: 3/4" = 1'-0"

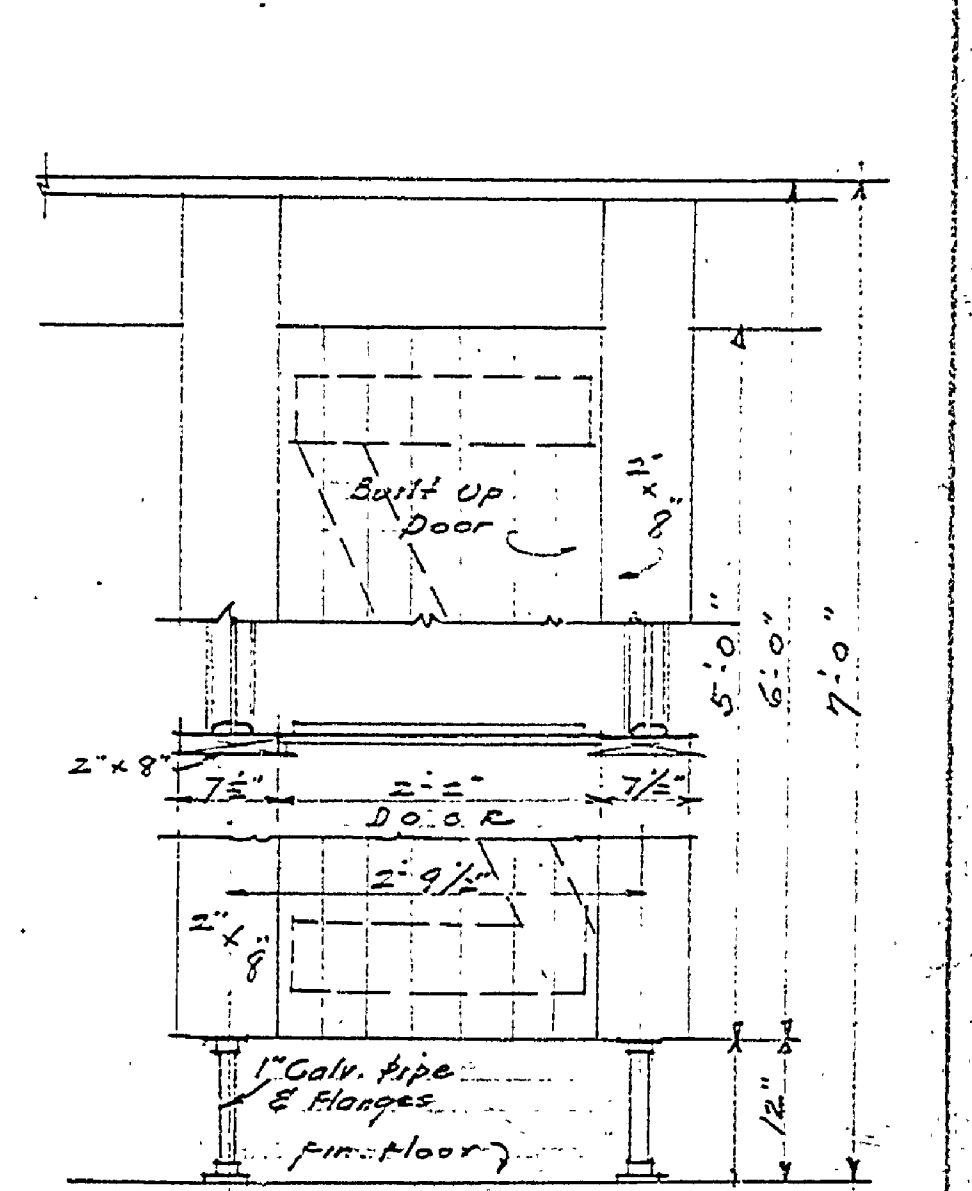

FRONT ELEVATION OF TYPICAL TOILET PARTITIONS
Scale: 3/4" = 1'-0"

BURT LAKE STATE PARK COMBINATION BLDG.	
SYMBOL	SHEET NO.
NUMBER	5
DATE	10-25
DESIGNED BY	FILE NO.
G.R.P.	

A-98

INSURANCE NO. 5

Revised March 9, 37 By G.R.P.