




TYPICAL SIDE ELEVATION
SCALE 1/4" = 1'-0"

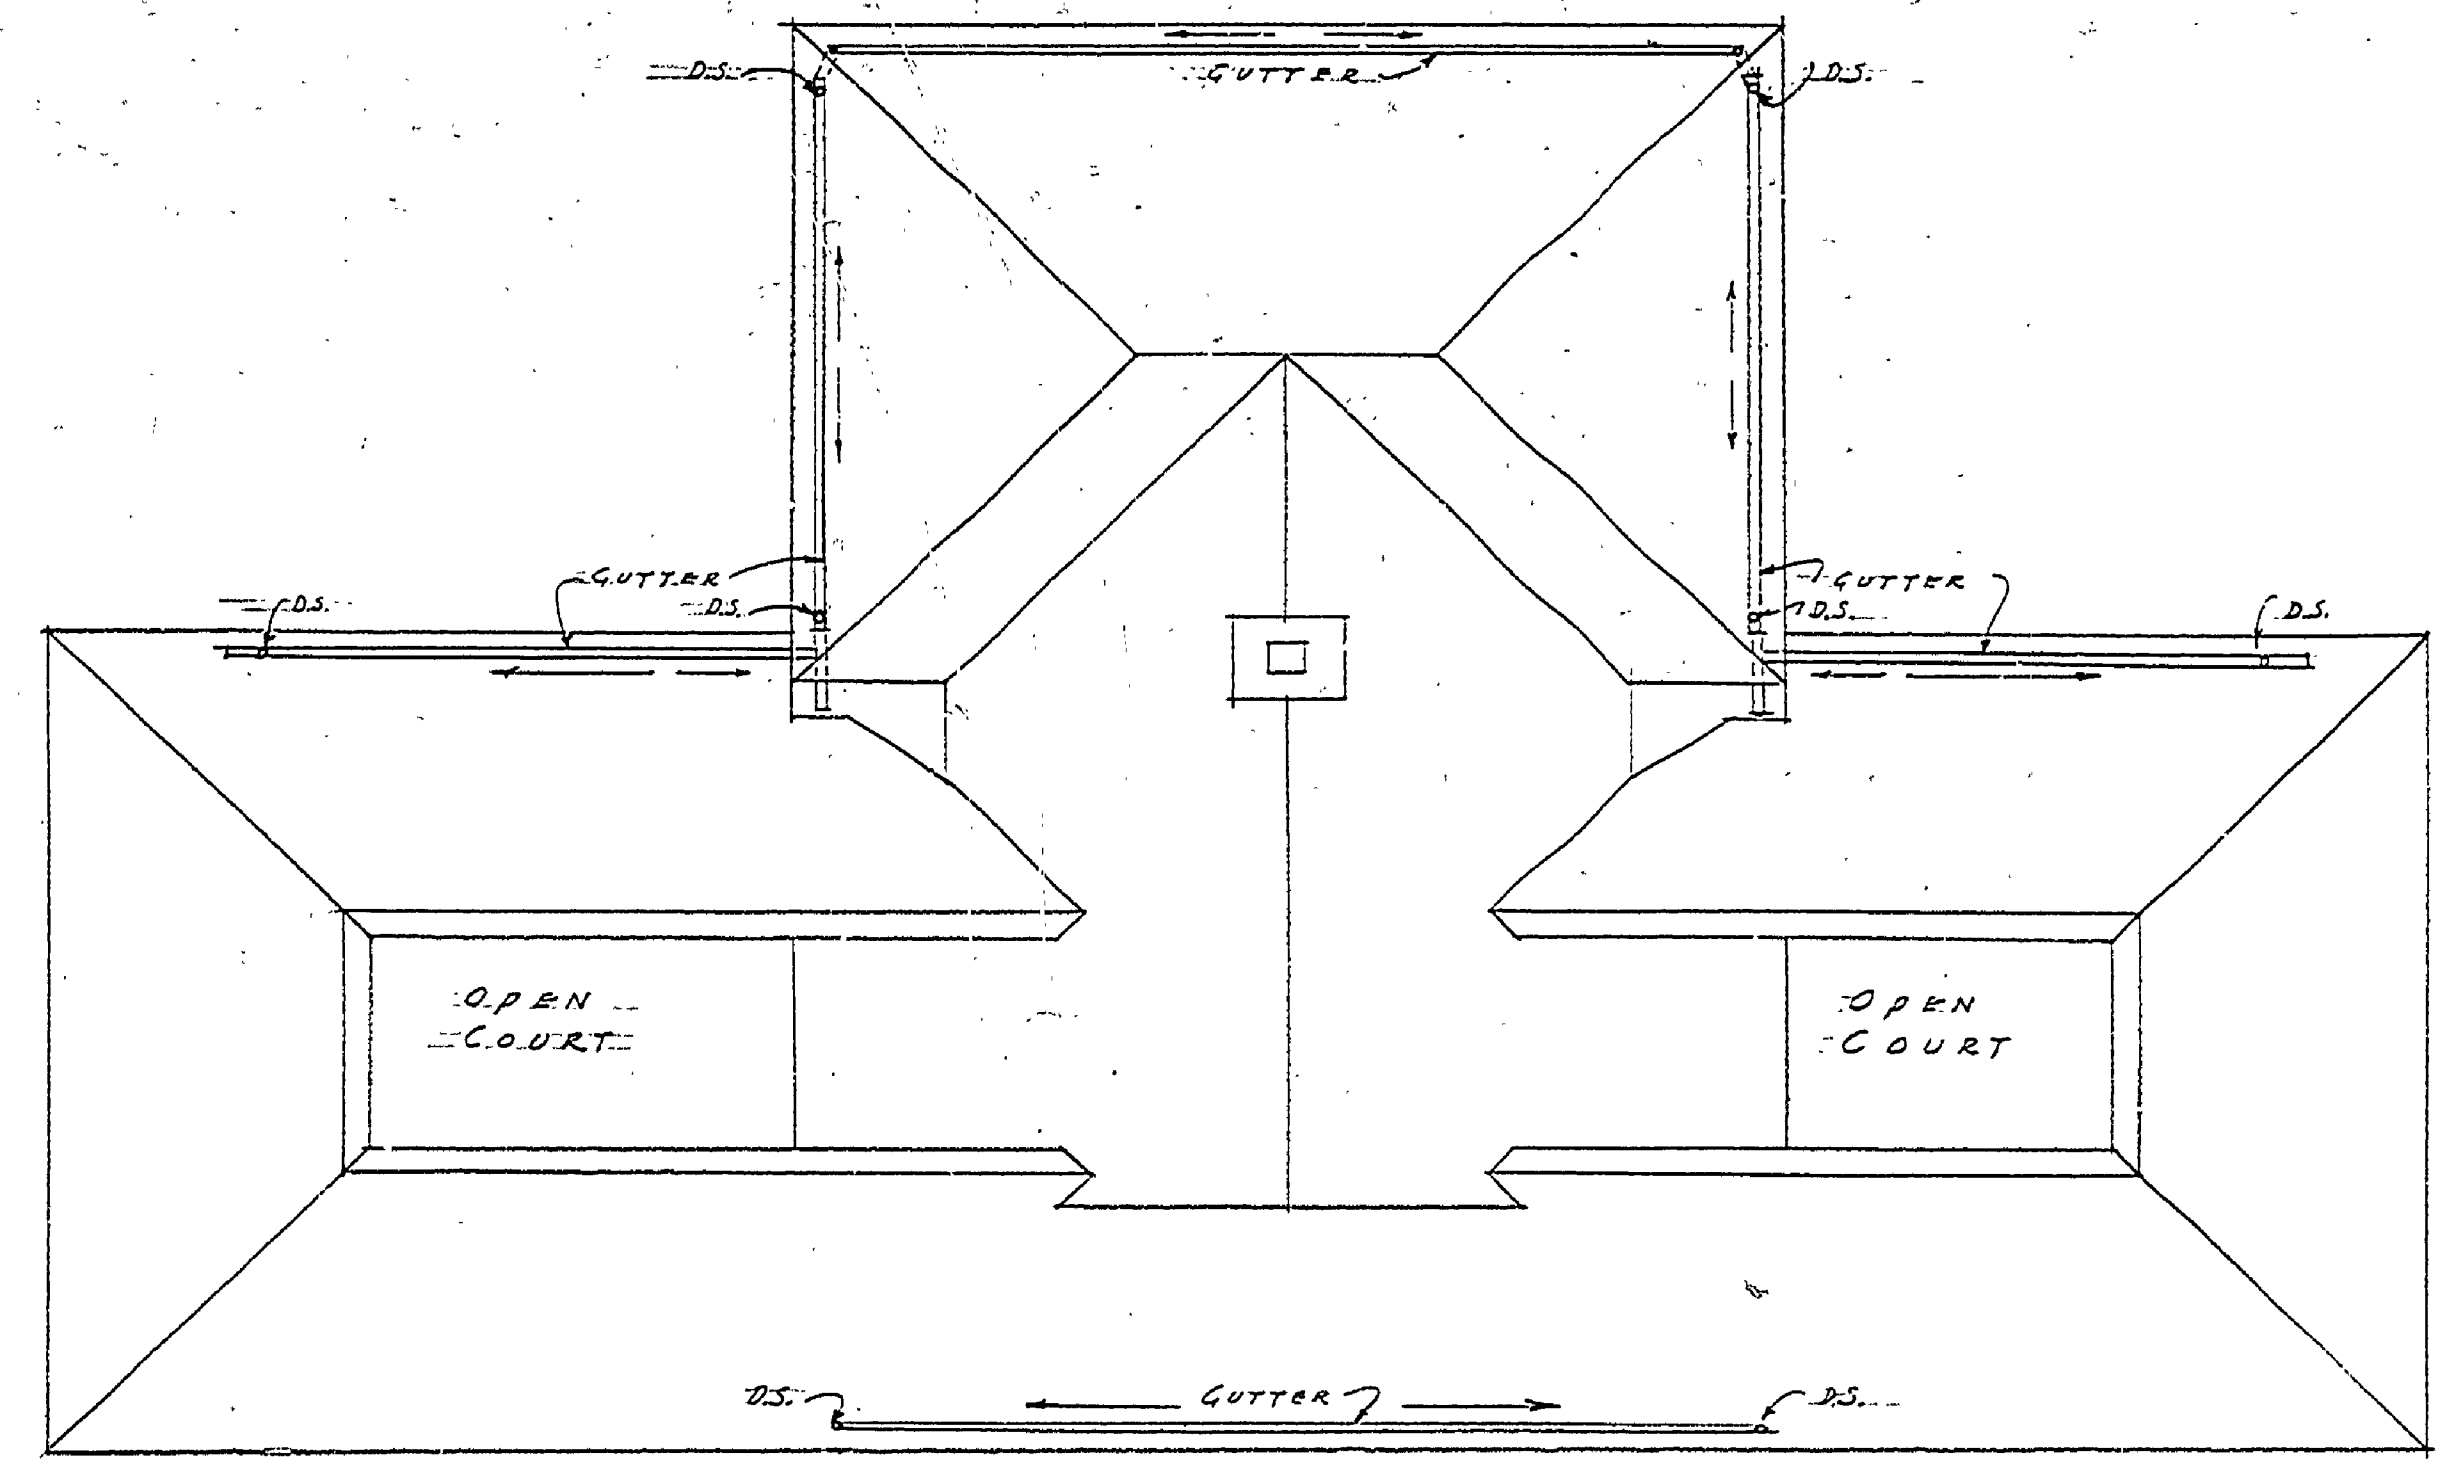


ROOF PLAN
SCALE 1/8" = 1'-0"

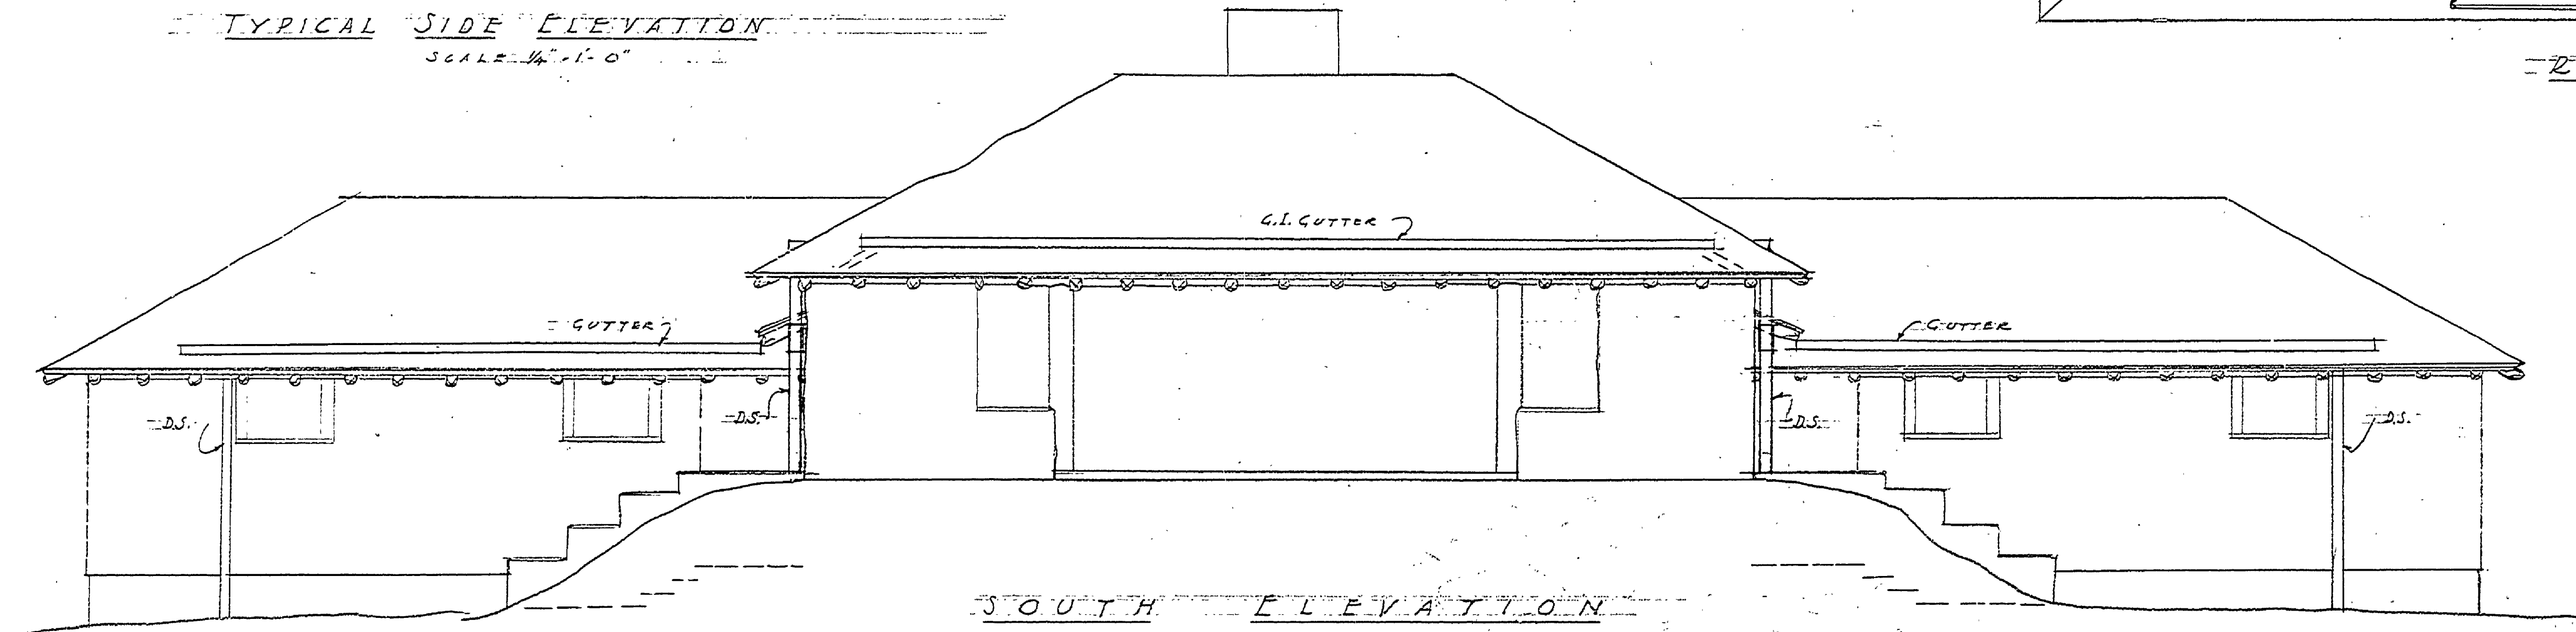


SOUTH ELEVATION

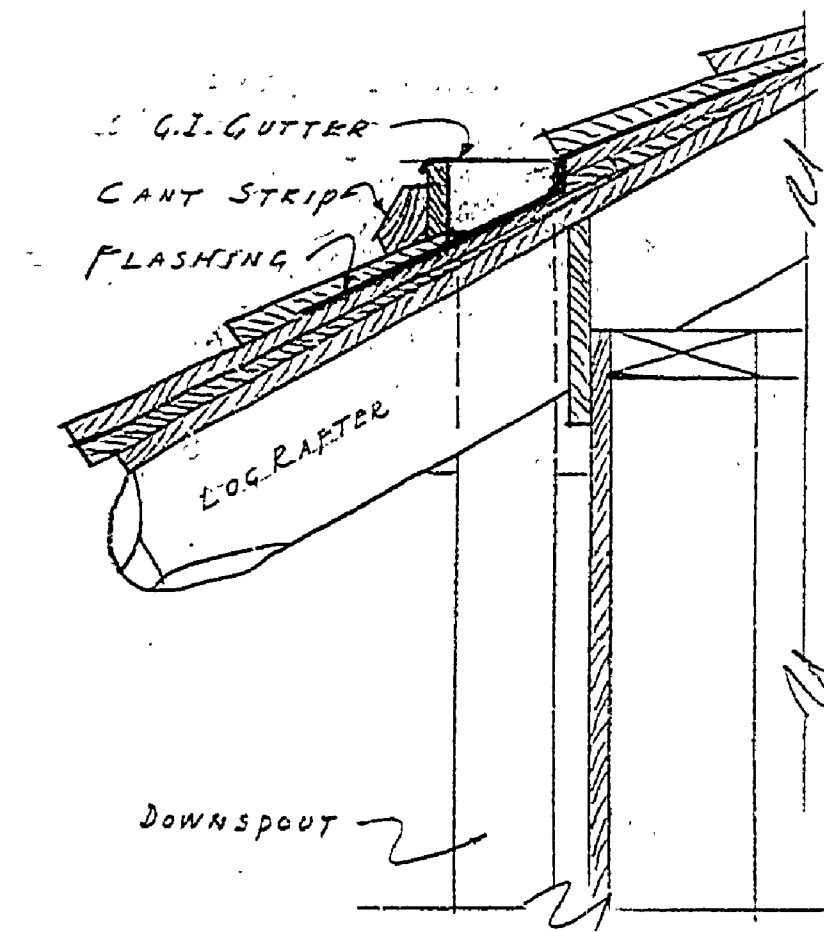

GUTTER DETAIL
SCALE 1 1/2" = 1'-0"

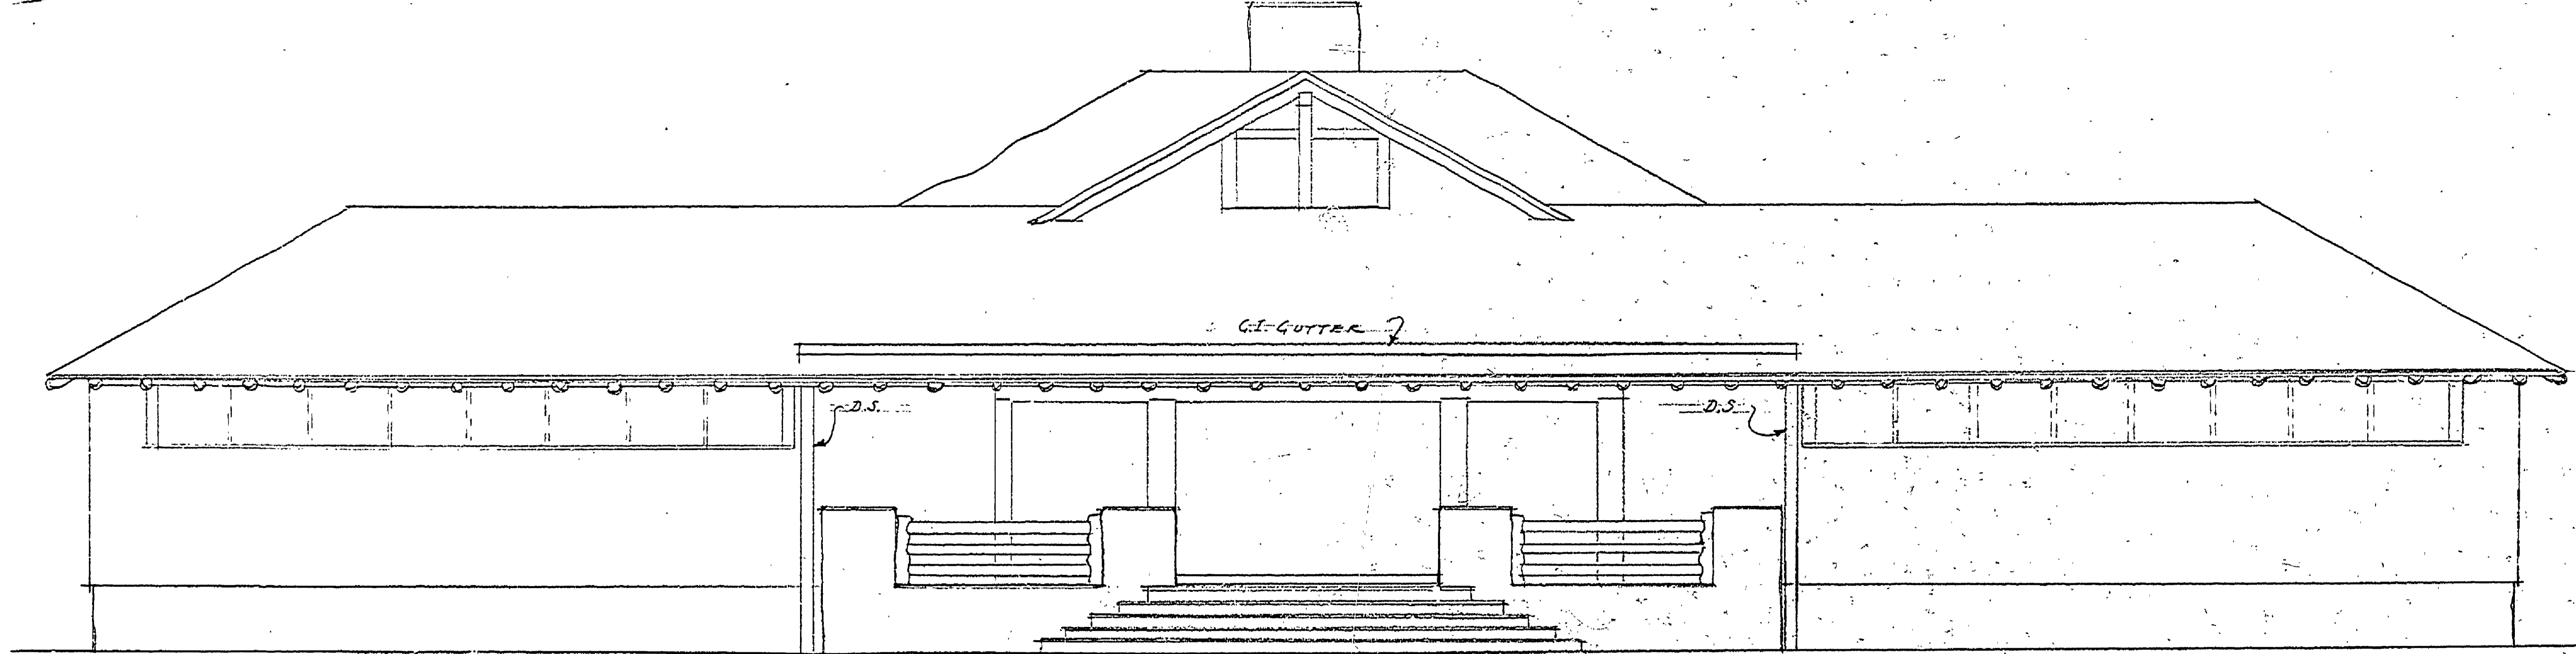

NORTH (LAKE) ELEVATION
SCALE 1/4" = 1'-0"

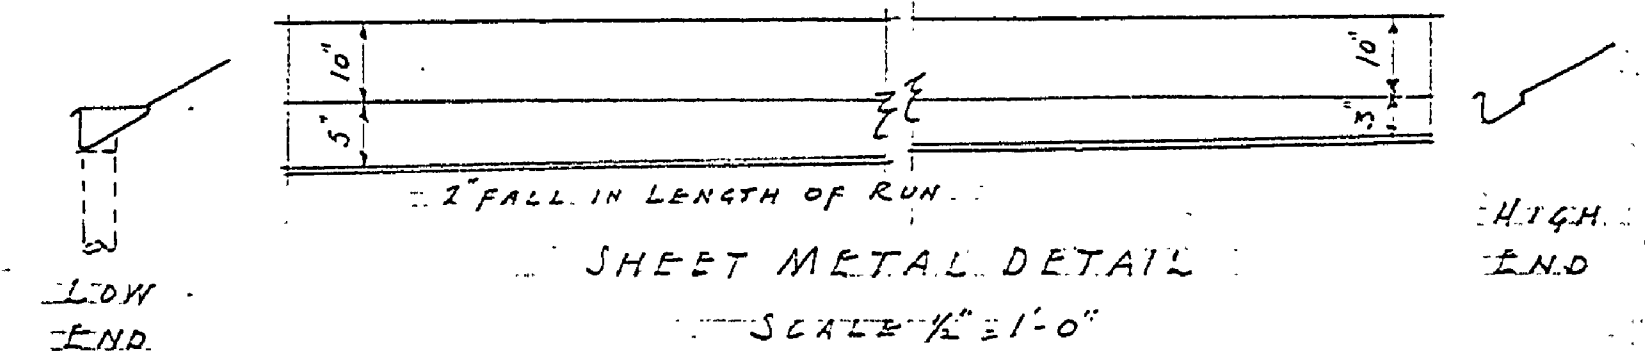

SHEET METAL DETAIL
SCALE 1/2" = 1'-0"

UNITED STATES DEPARTMENT OF THE INTERIOR NATIONAL PARK SERVICE COOPERATING WITH MICHIGAN DEPARTMENT OF CONSERVATION			
DRAWN BY	A.L. ALLEN	PLAN NO.	
DESIGNED BY	BURT LAKE S.P. COMBINATION BLDG.	SCALE	AS SHOWN
CHECKED BY	GUTTER LAYOUT	CAMP DESIGNATION	
DATE	JAN 25 1938		
PREPARED BY	STATE PARK AUTHORITY	DATE	
RECOMMENDED	INSPECTOR	DATE	
APPROVED	REGIONAL OFFICE	DATE	

INSURANCE No. 5 A-98-A