
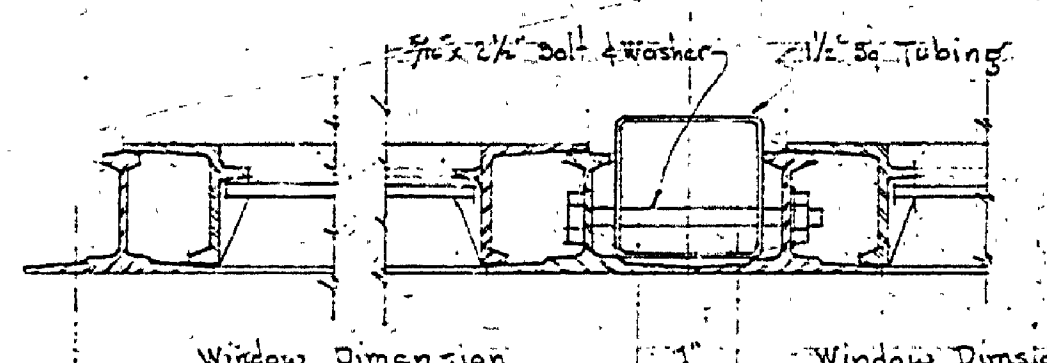



NO. DATE BY	REVISIONS
1 1-24-57 J.L.R.	1
2 2-8-57 J.L.R.	2
3 2-8-57 J.L.R.	3
4 4-24-57 J.L.R.	4
5	5
6	6

NO.	NO. OF UNITS	NO. OF ASSEMBLY UNITS	WIDTH	HEIGHT	MULLIONS	UPPER PANEL	LOWER PANEL	SCREENS	GLASS	REMARKS
A	2	4 Units	42 1/2"	16 1/2"	2 1/2"	3 0"	✓	Upper	Clear	Assemble from lens
B	2	1 Unit	42 1/2"	16 1/2"	2 1/2"	None	✓	Upper	Clear	Assemble from lens
C	2	2 Units	41 1/2"	6 1/2"	2 1/2"	1 0"	✓	Upper	Clear	Assemble from lens
D	2	1 Unit	41 1/2"	3 1/2"	2 1/2"	None	✓	Upper	Clear	Assemble from lens
E	2	1 Unit	41 1/2"	3 1/2"	2 1/2"	None	✓	Lower	Obsc.	St. Seak.


Catalogue no. 402 Tenesta Intermediate Projected Glass Windows.

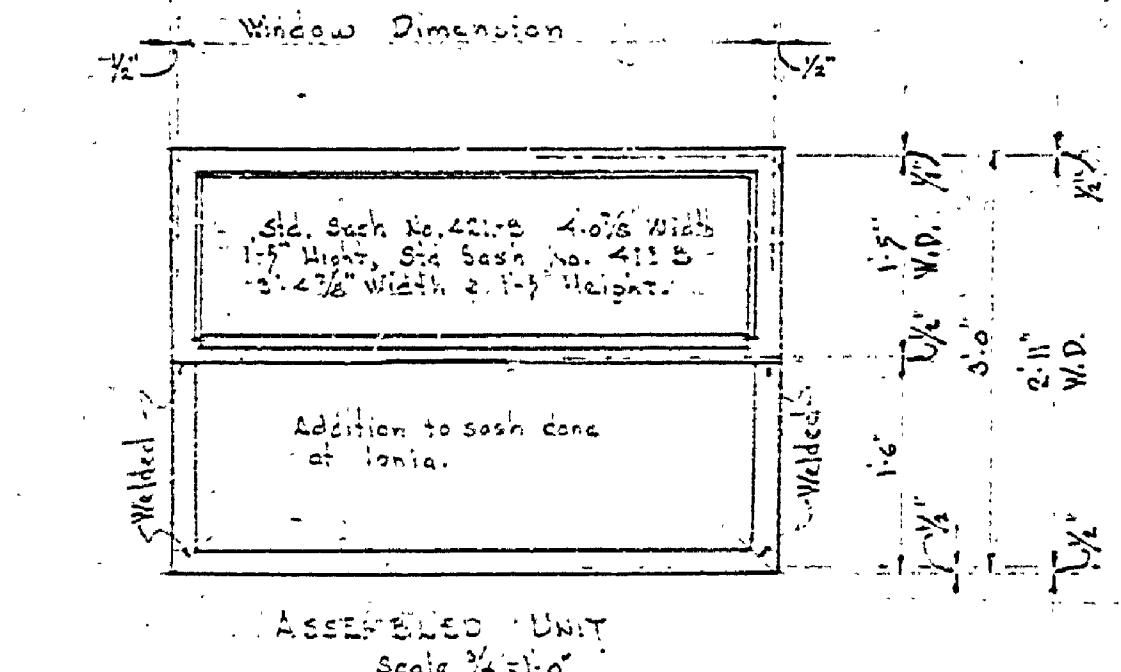


MIRROR FLUORESCENT LIGHT REFLECTOR
Half Full Size

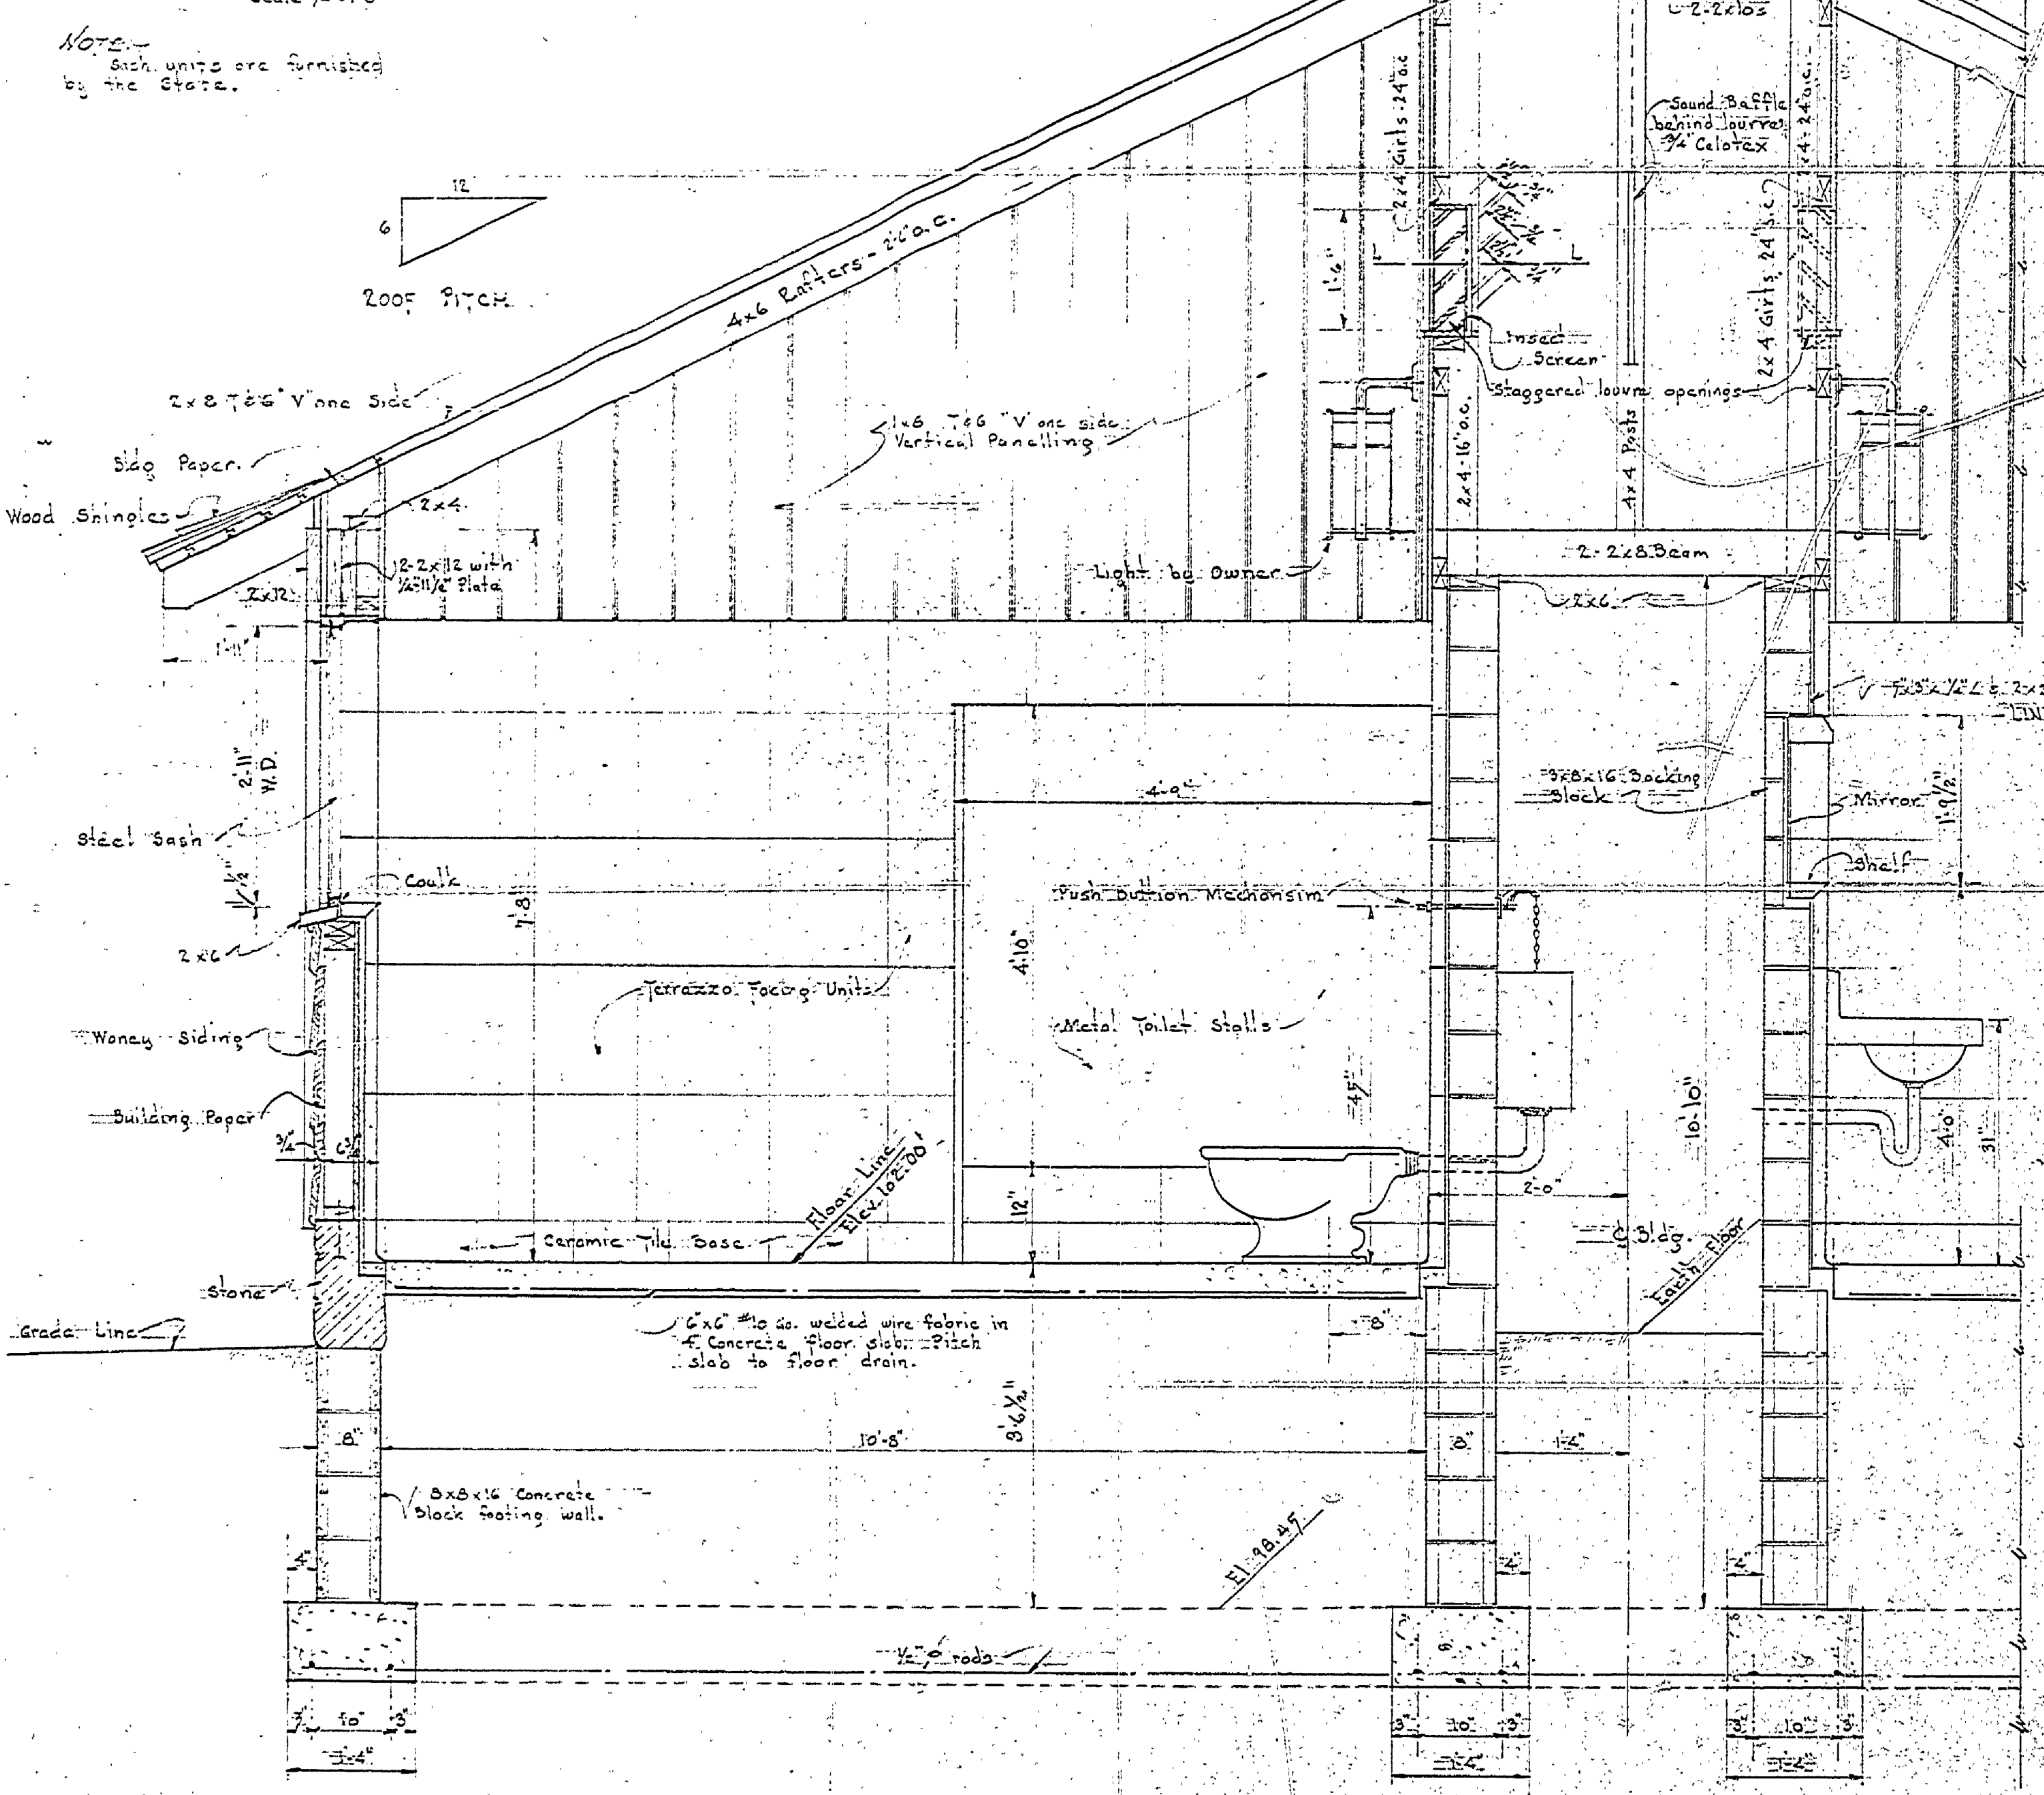


SECTION A-A
Scale 1/4" = 1'-0"

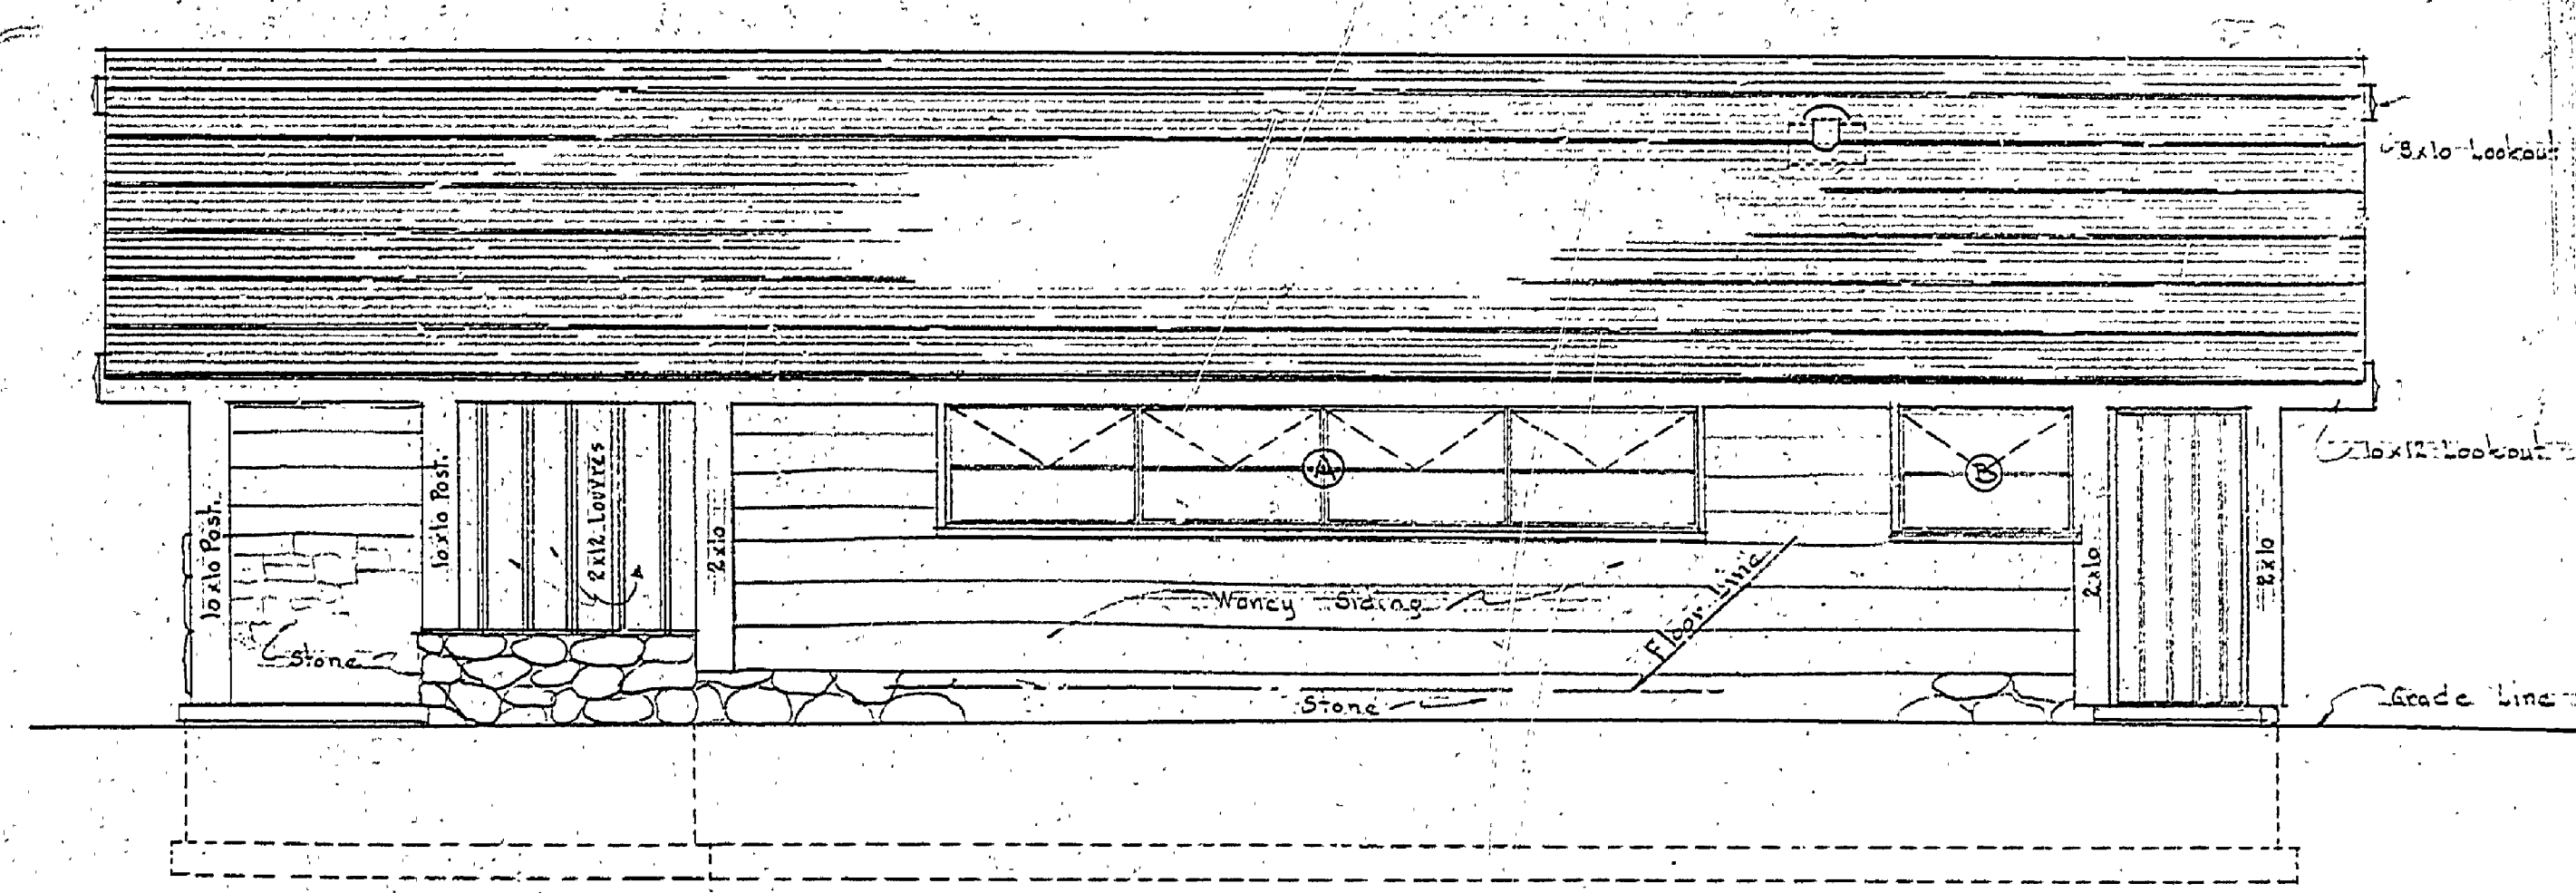


NORTH ELEVATION
Scale 1/4" = 1'-0"

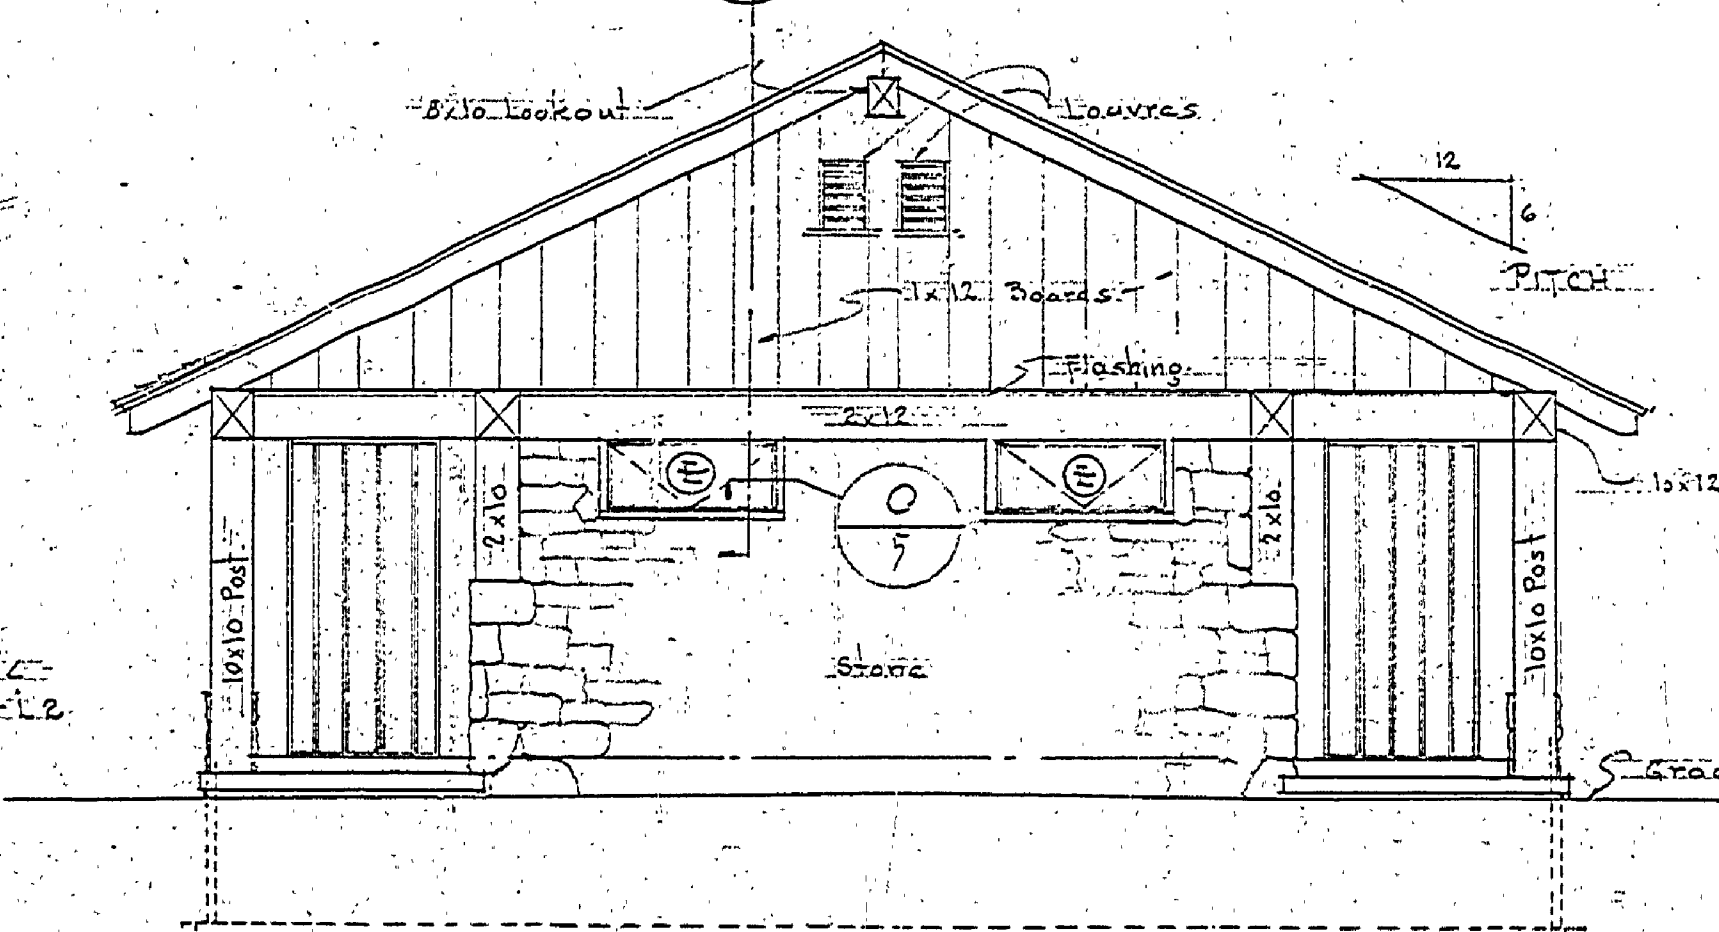

EAST ELEVATION
Scale 1/4" = 1'-0"

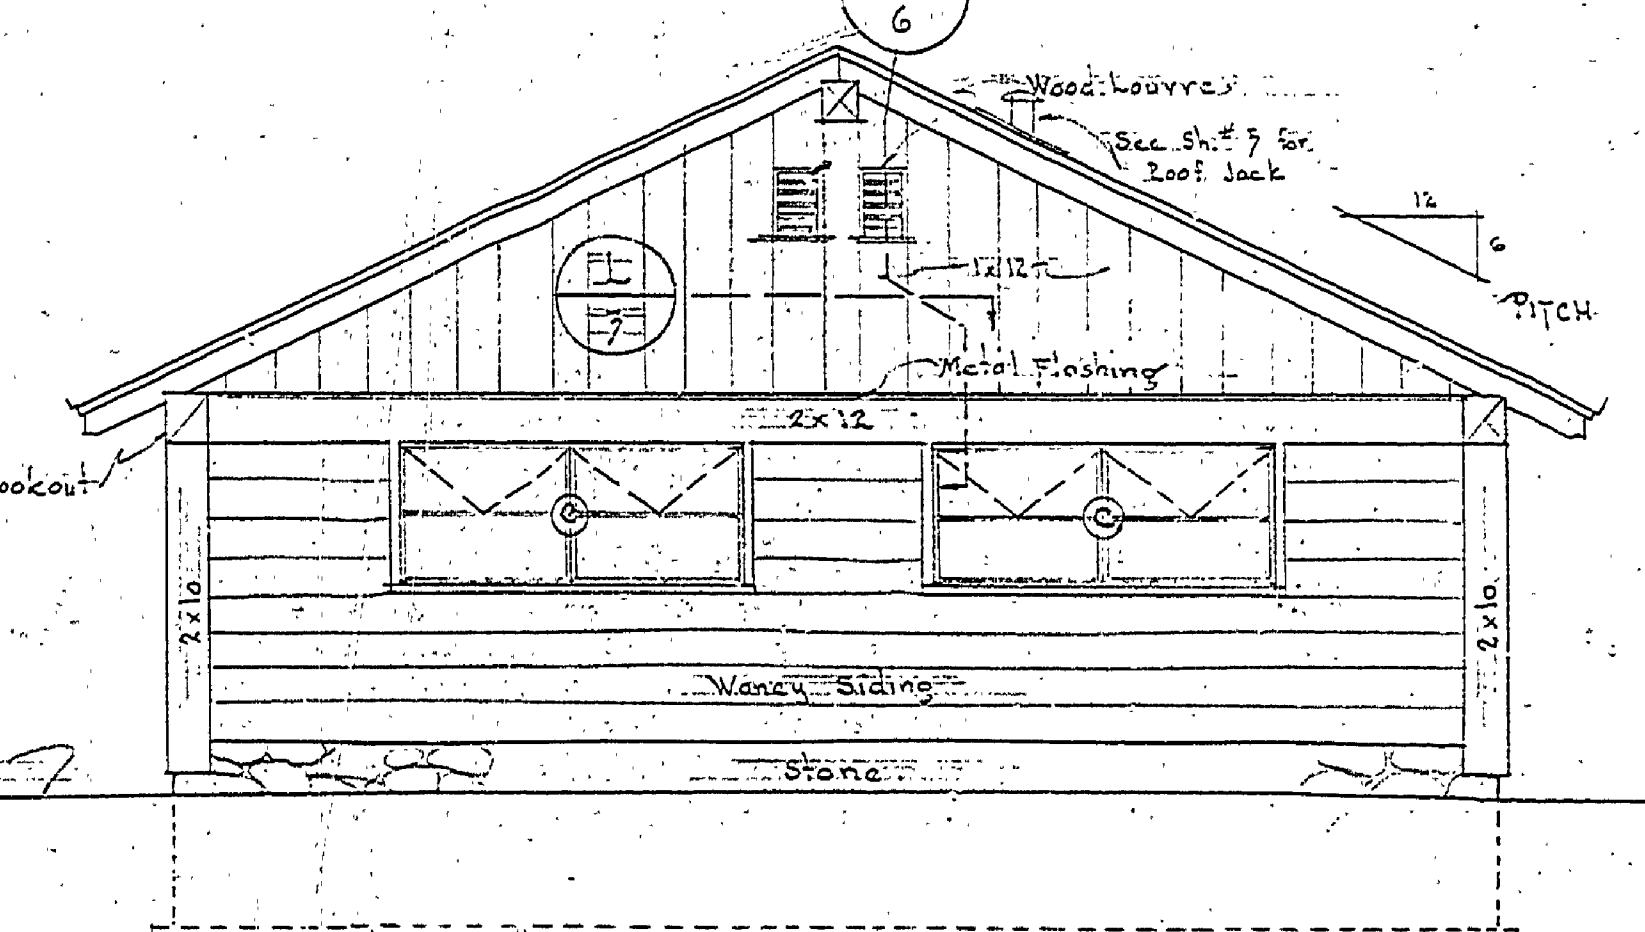

WEST ELEVATION
Scale 1/4" = 1'-0"

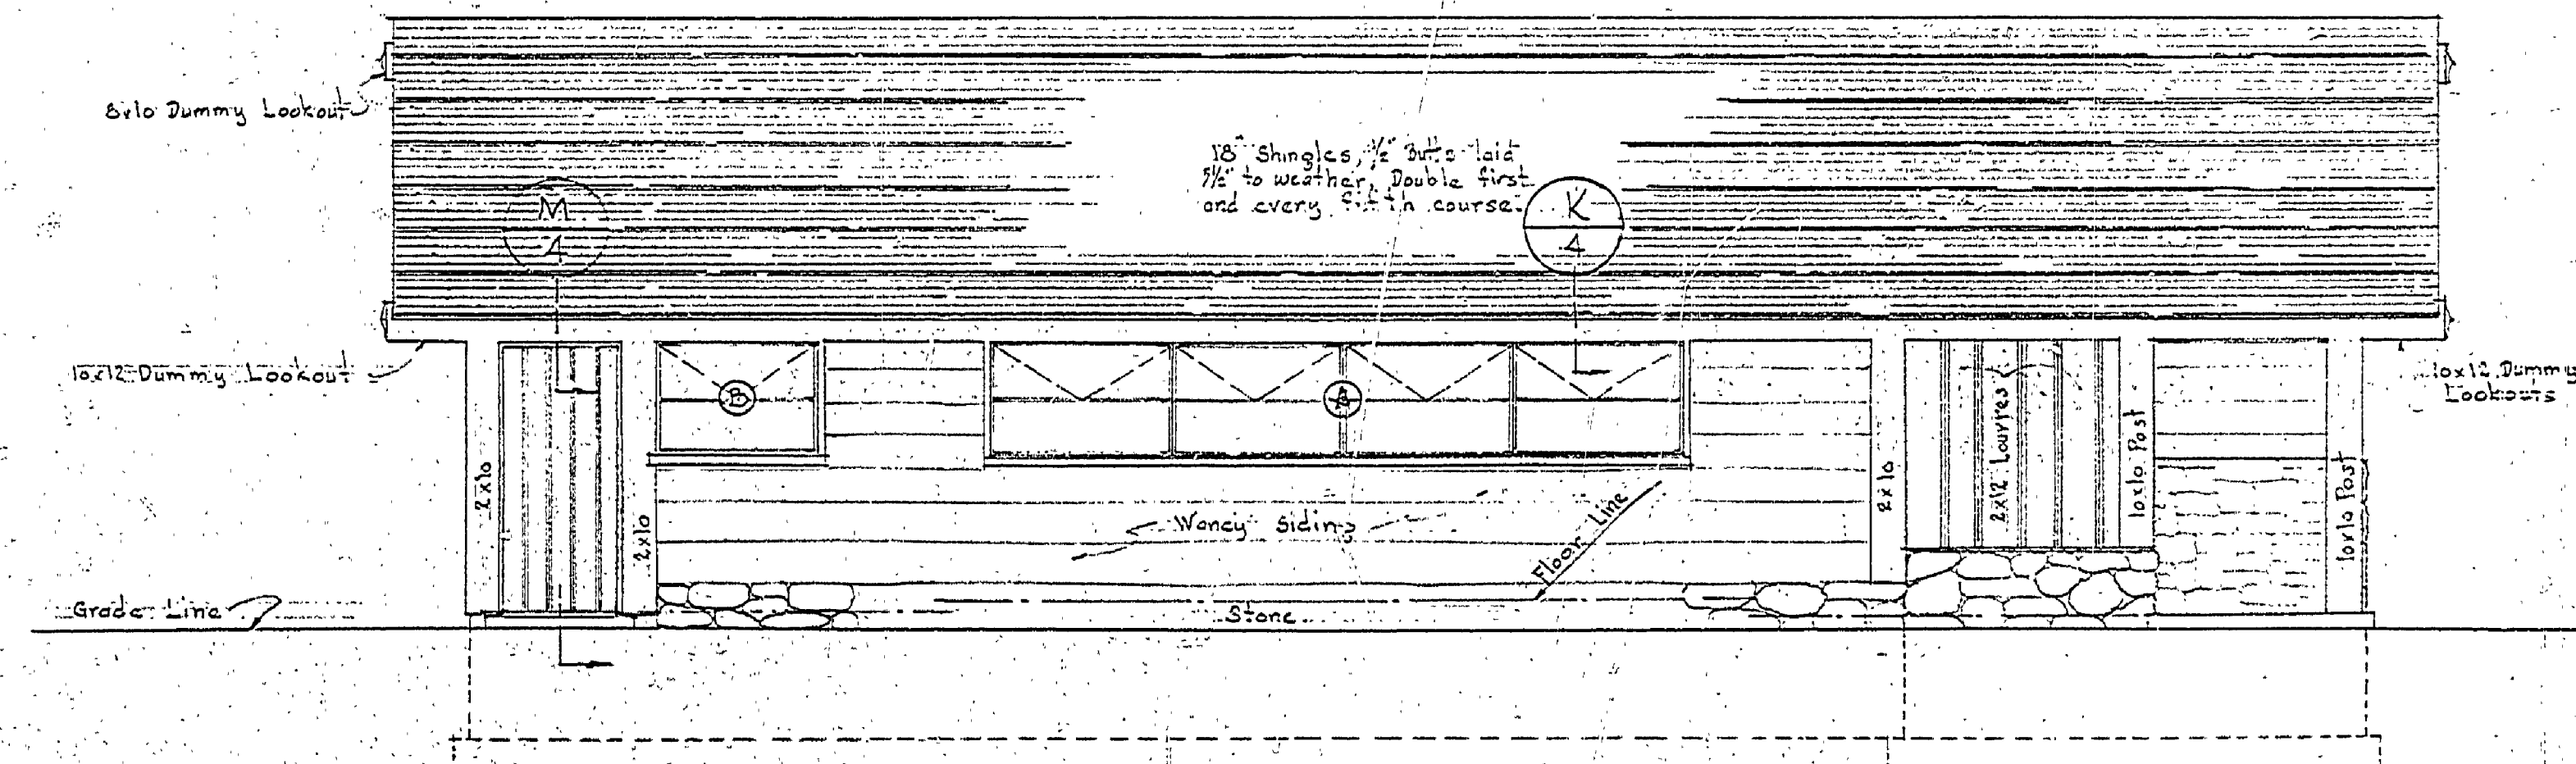

SOUTH ELEVATION
Scale 1/4" = 1'-0"

Note: Shingle nails shall be of length 1 1/2\"/>

DETAIL DESIGNATION (A) SHEET NO. WHERE DETAIL APPEARS OR WHERE DETAIL IS TAKEN
SYMBOL