



DESIGNED BY	DATE	REVIEWED	DATE	APPROVED	DATE	NO.	DATE	BY	REVISIONS	DATE	BY
W. J. L.	12-30-63	ARCHITECTURAL	12-30-63			1			4		
C. R. C.	12-30-63	ENGINEERING	12-30-63			2			5		
W. J. L.	12-31-63	LANDSCAPE	12-31-63			3			6		

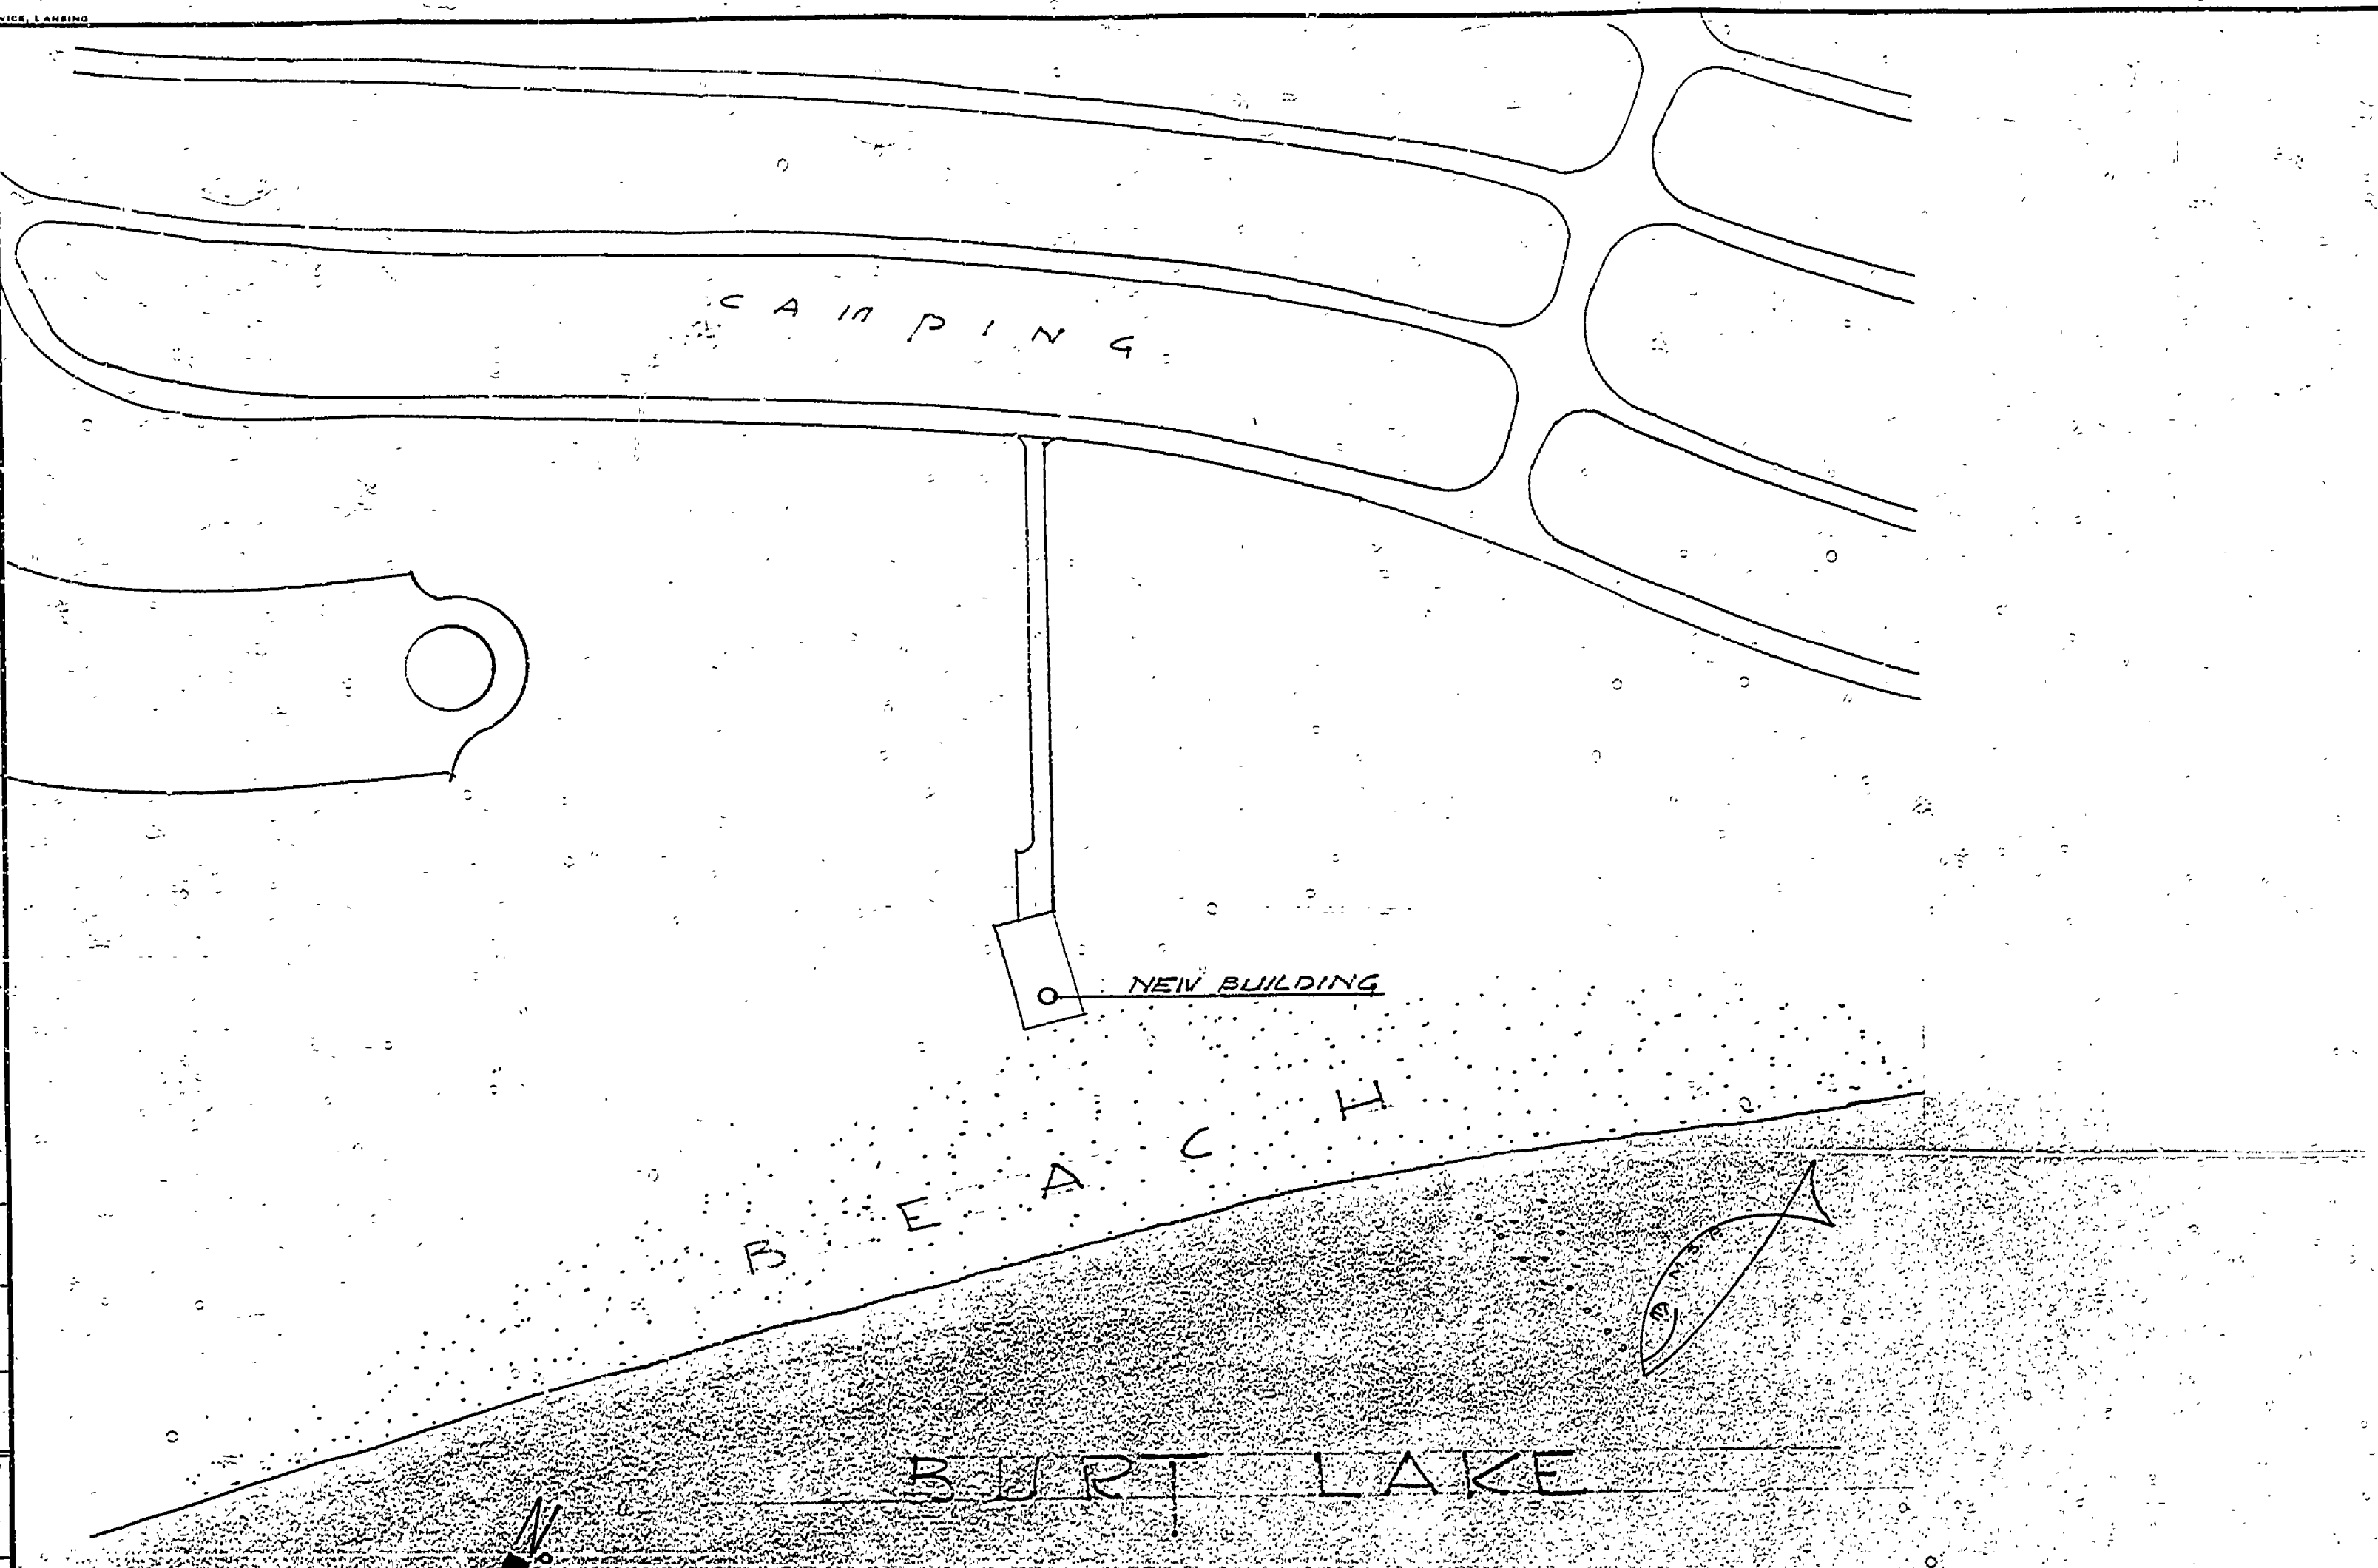


- CONSTRUCTION OUTLINE**
- ROOF SUPPLY
 - TIMBERS - BRIDGED ARCH - 8'0" O.C.
 - FOOTING & FLOOR SLABS REINFORCED CONC.
 - FRONT SHEATHING & WD. SHINGLES
 - BASE OF WALL FIELD STONE
 - FLOORED CONC.
 - WALLS FRAMER. WD. SIDING
 - TOILETS, LOBBY & WALLS
 - TECH. PAINTED WD.

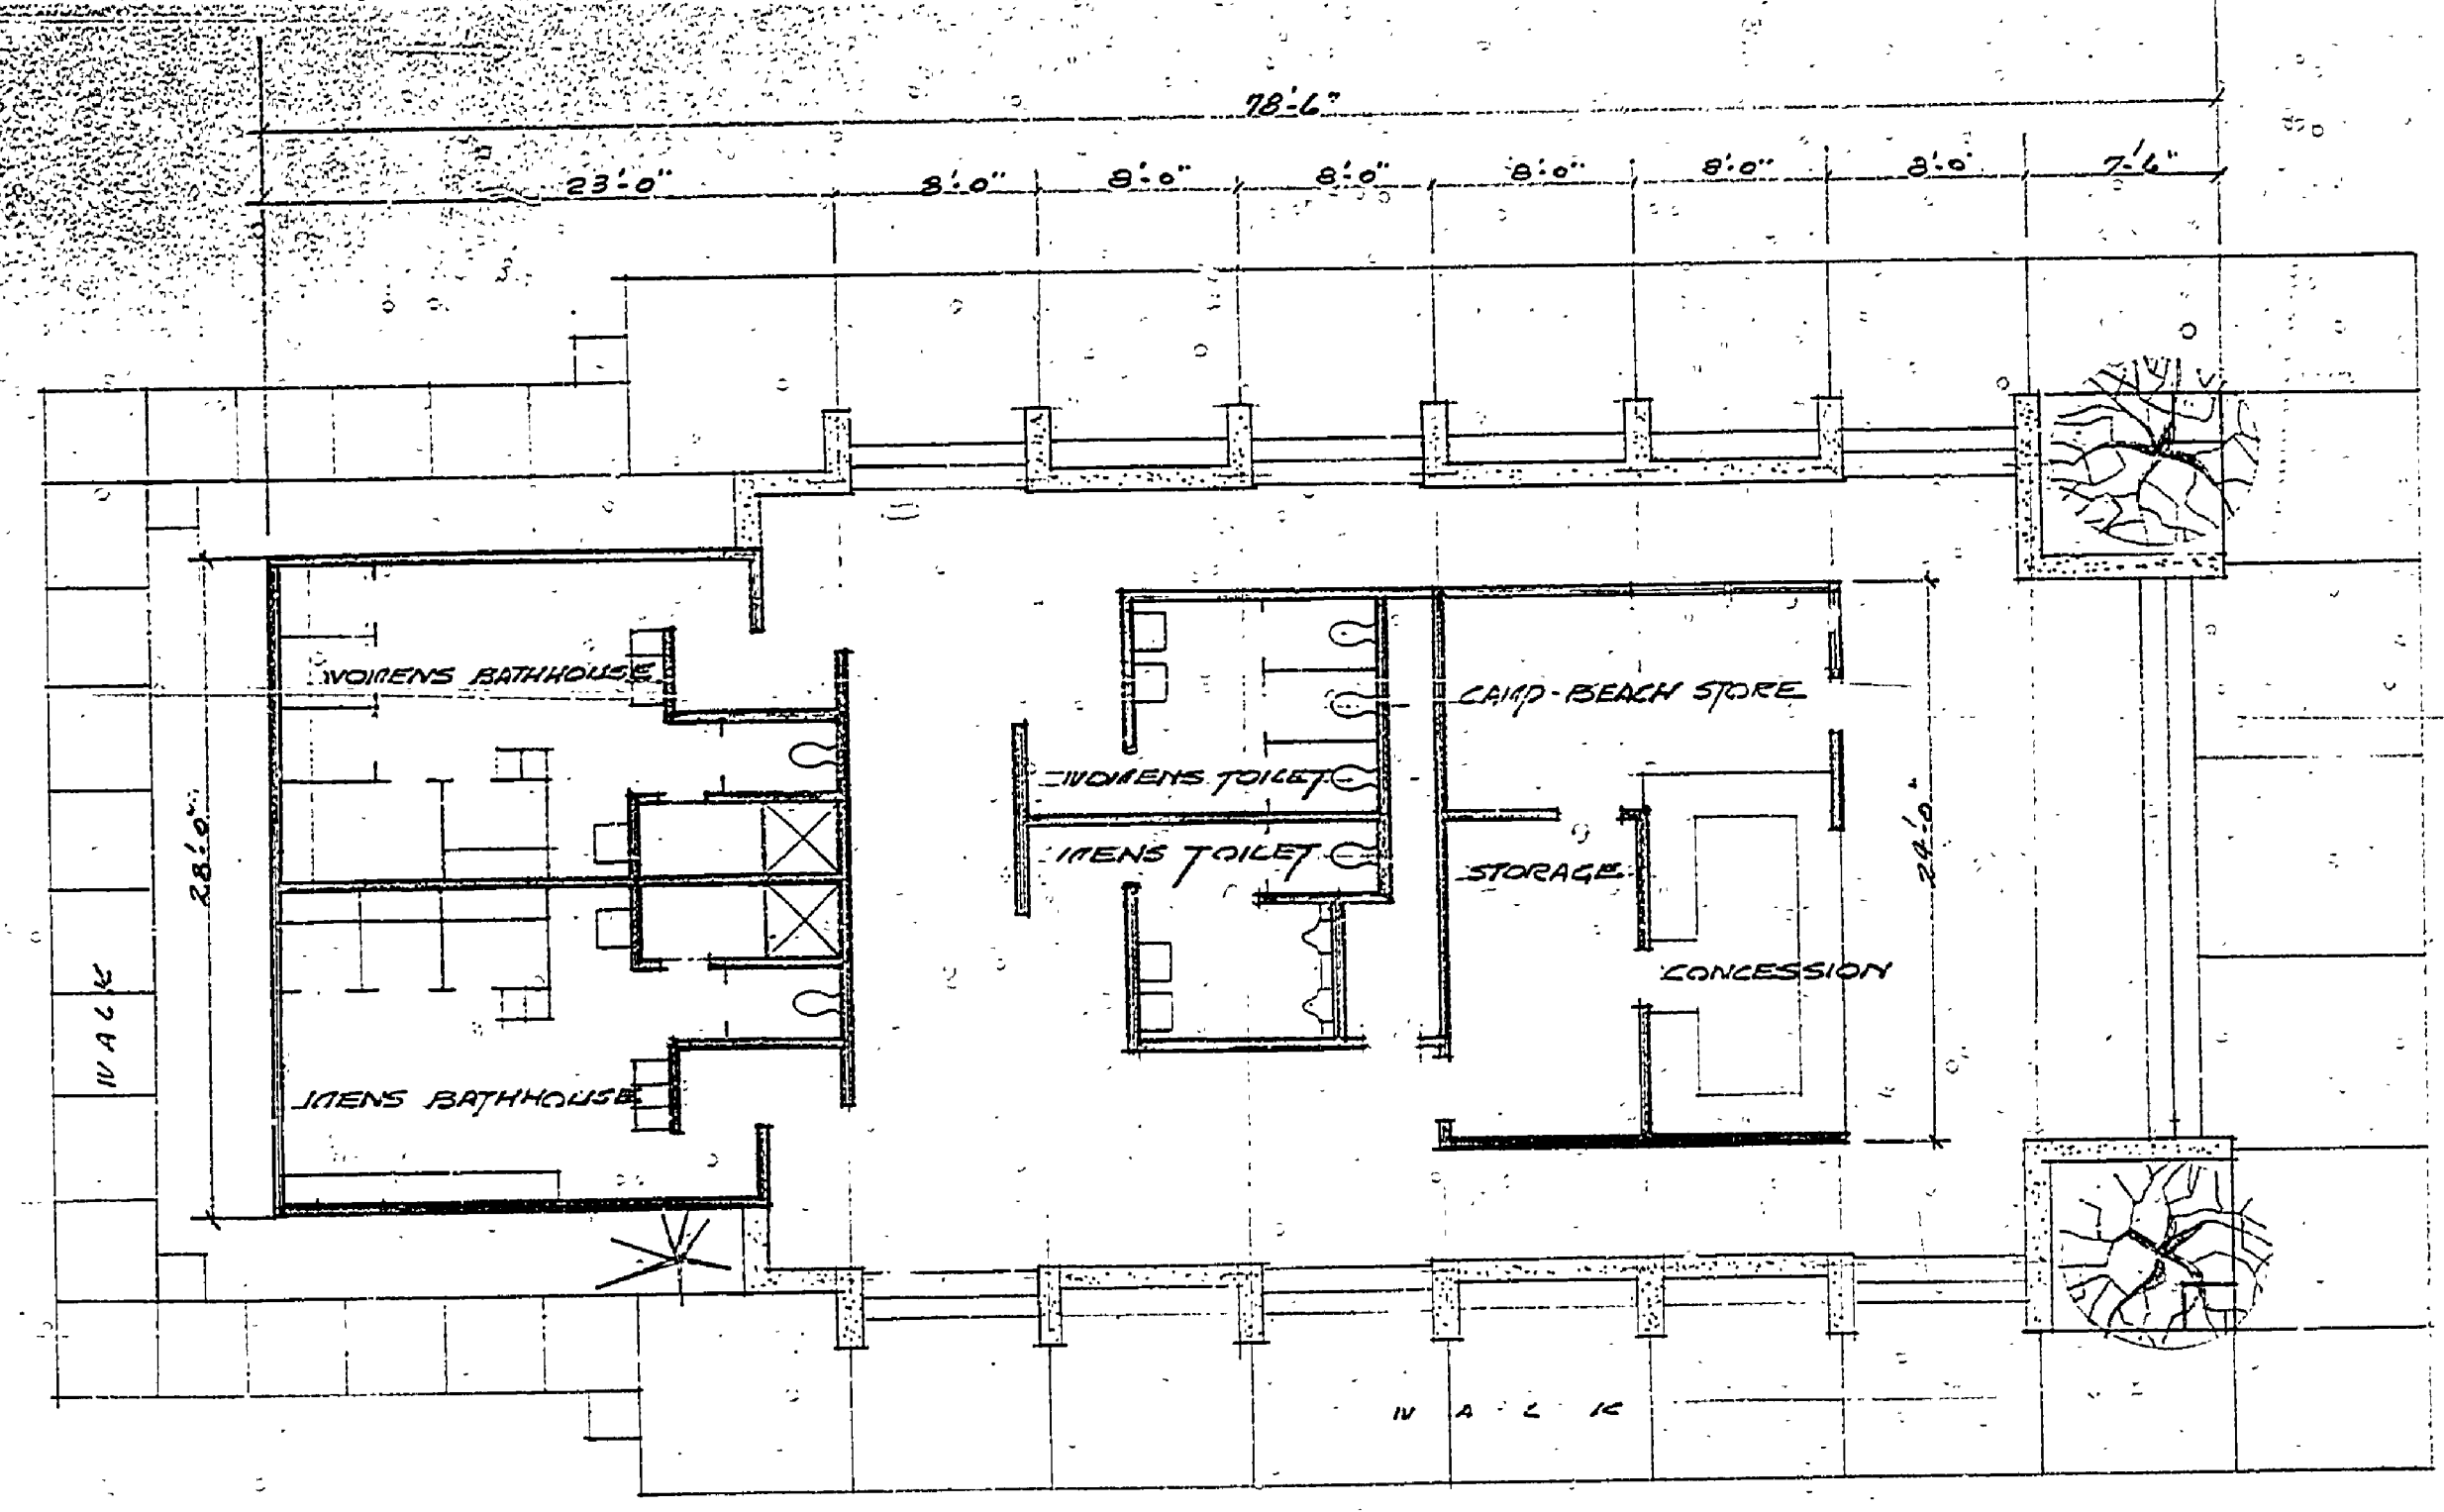


FLOOR PLAN


SCALE 1/4" = 1'-0"

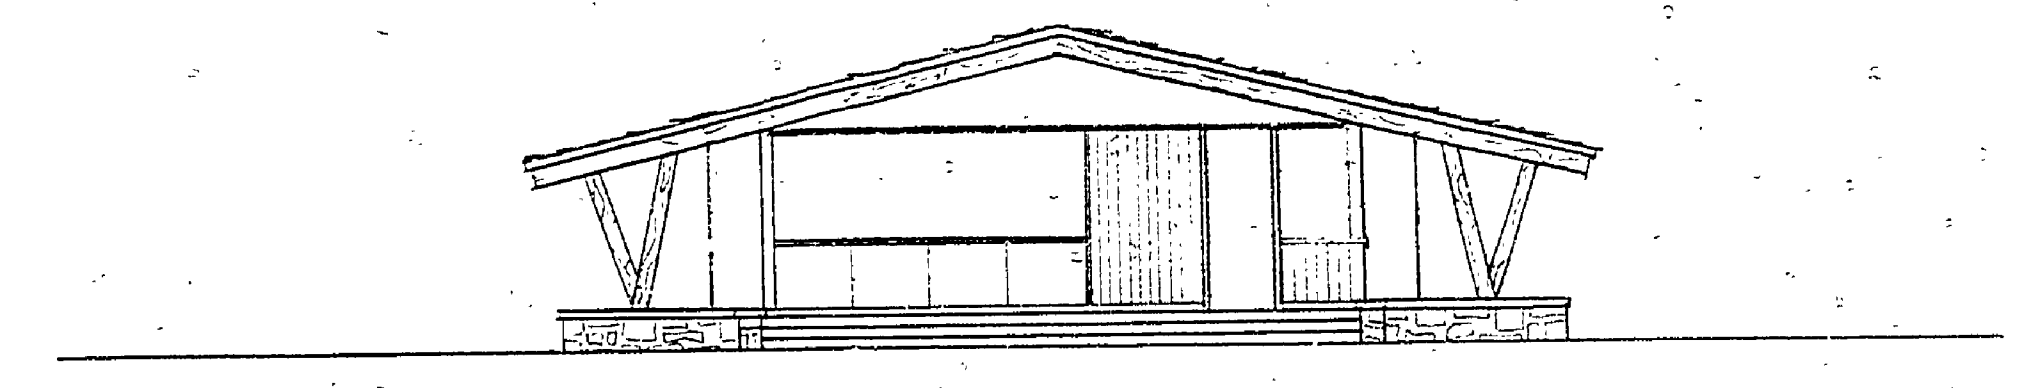

FRONT ELEVATION

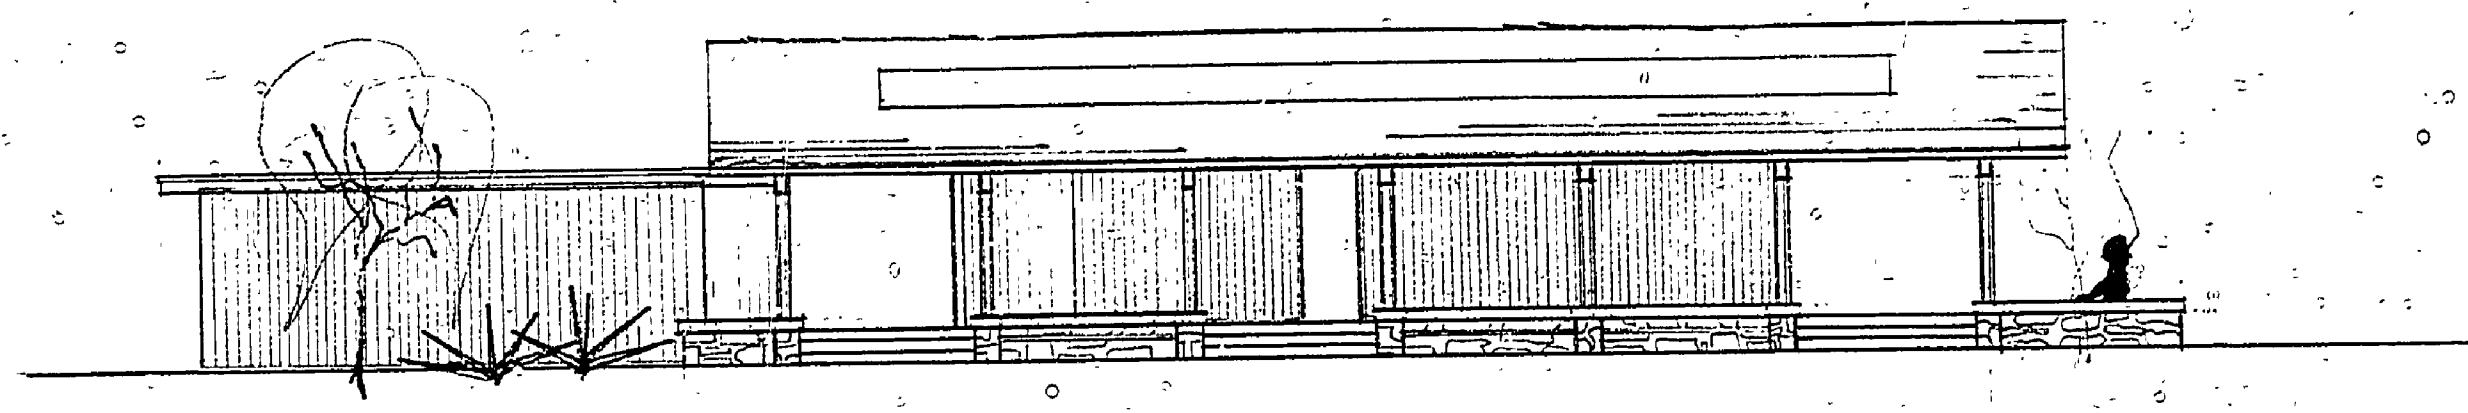

SIDE ELEVATION

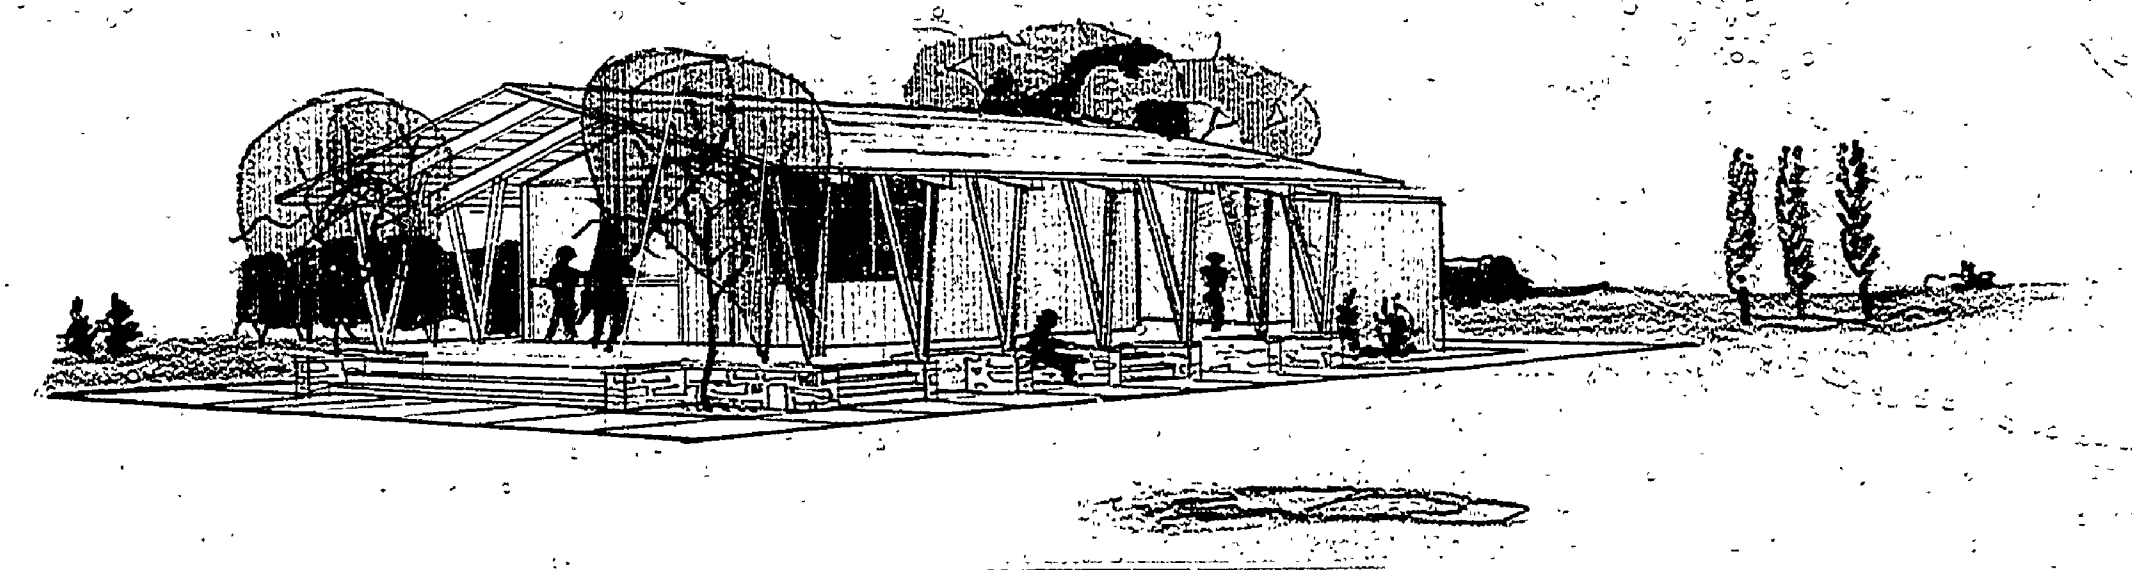

COMMISSION APPROVED _____ DATE 1/22/64
 PARKS & RECREATION APPROVED _____ DATE 1/19/64

MICHIGAN
DEPARTMENT OF CONSERVATION
PARKS AND RECREATION DIVISION

PRELIMINARY SKETCH
BATHHOUSE, CONCESSION BLDG
BURT LAKE STATE PARK

SHEET NO. 1
OF 1

PLAN NO. A-106A