


DESIGNED BY	DATE	REVIEWED	DATE	APPROVED	DATE NO.	DATE BY	REVISIONS	DATE BY
V.V.M.C.	4/23/64	W.D.G.	4/27/64	<i>[Signature]</i>	1		4	
DRAWN BY	4/23/64	ENGINEERING	4-23-64	W.D.G.	2		5	
CHECKED BY	4/23/64	LANDSCAPE	4-23-64	J.M.C.	3		6	

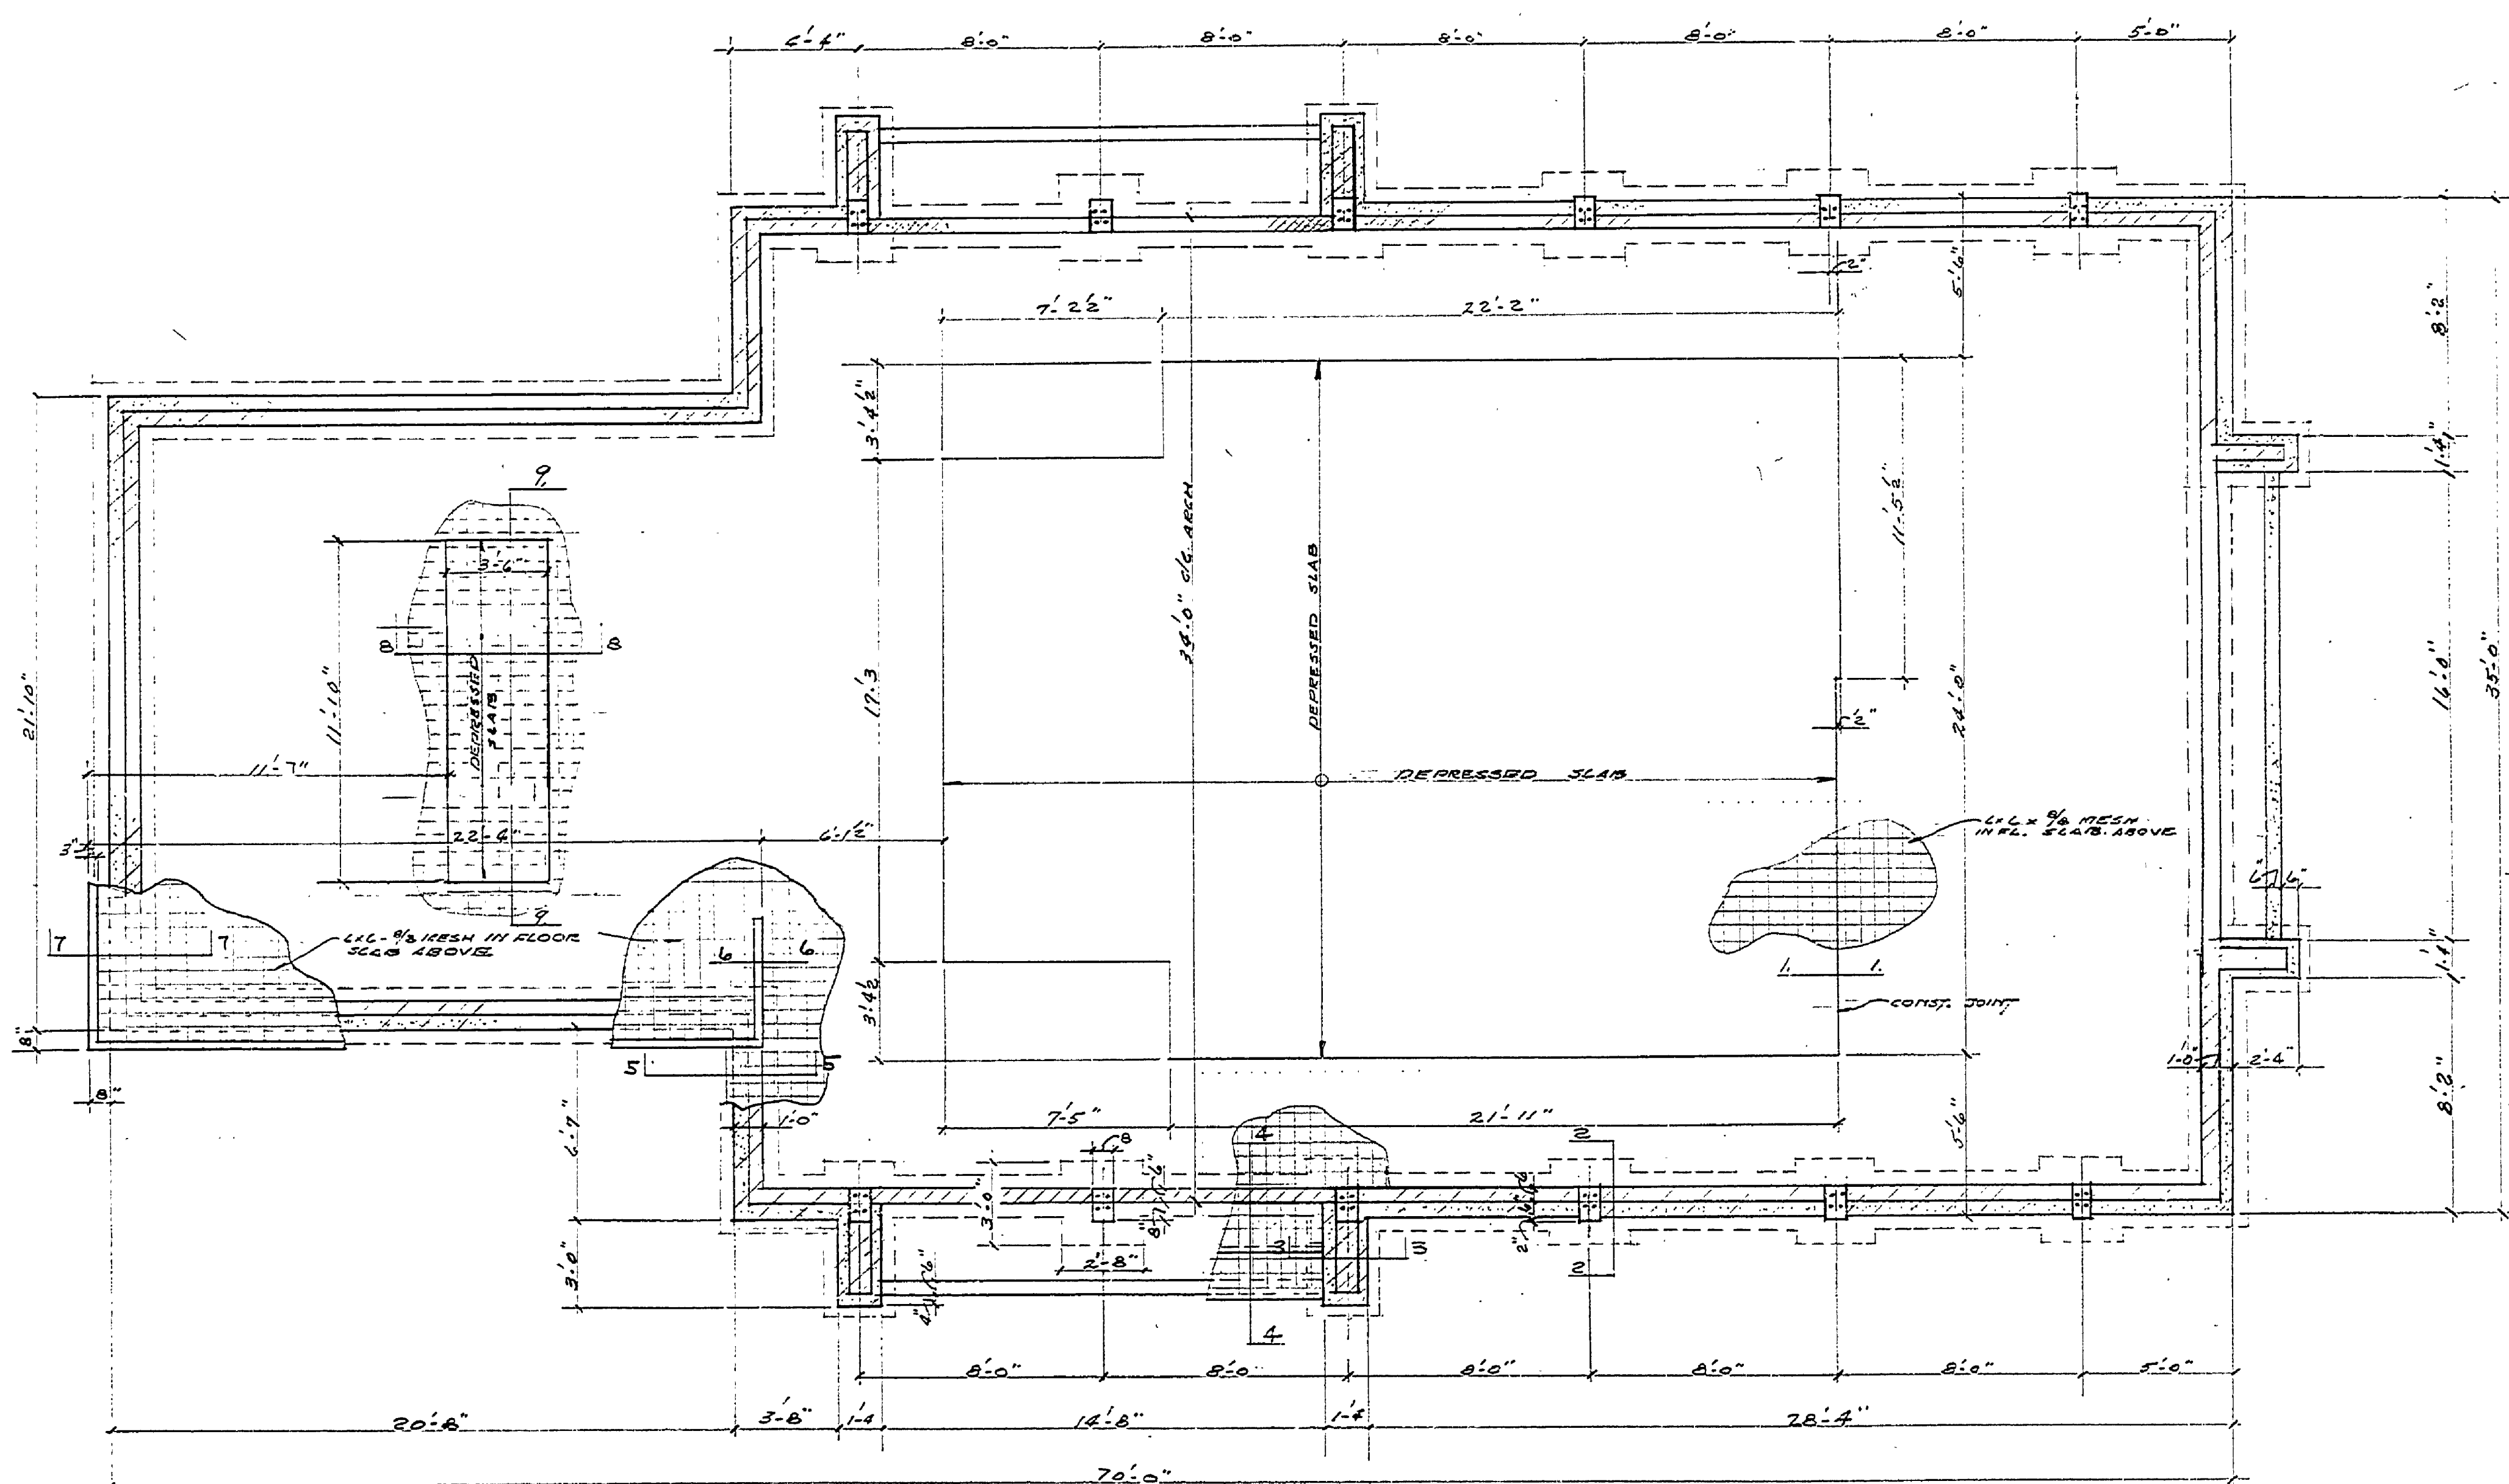

FOUNDATION PLAN
SCALE 1/4" = 1'-0"

