



DESIGNED BY	W.A.C.	DATE	4-21-64	APPROVED	<i>[Signature]</i>	DATE	4-21-64
DRAWN BY	W.B.	DATE	4-23-64	REVIEWED	W.A.C.	DATE	4-23-64
CHECKED BY	W.B.	DATE	4-16-64	ARCHITECTURAL	W.A.C.	DATE	4-23-64
				ENGINEERING	W.B.	DATE	4-23-64
				LANDSCAPE	W.A.C.	DATE	4-16-64


REVISIONS	NO.	DATE	BY
	1		
	2		
	3	4-21-64	
	4		
	5		
	6		

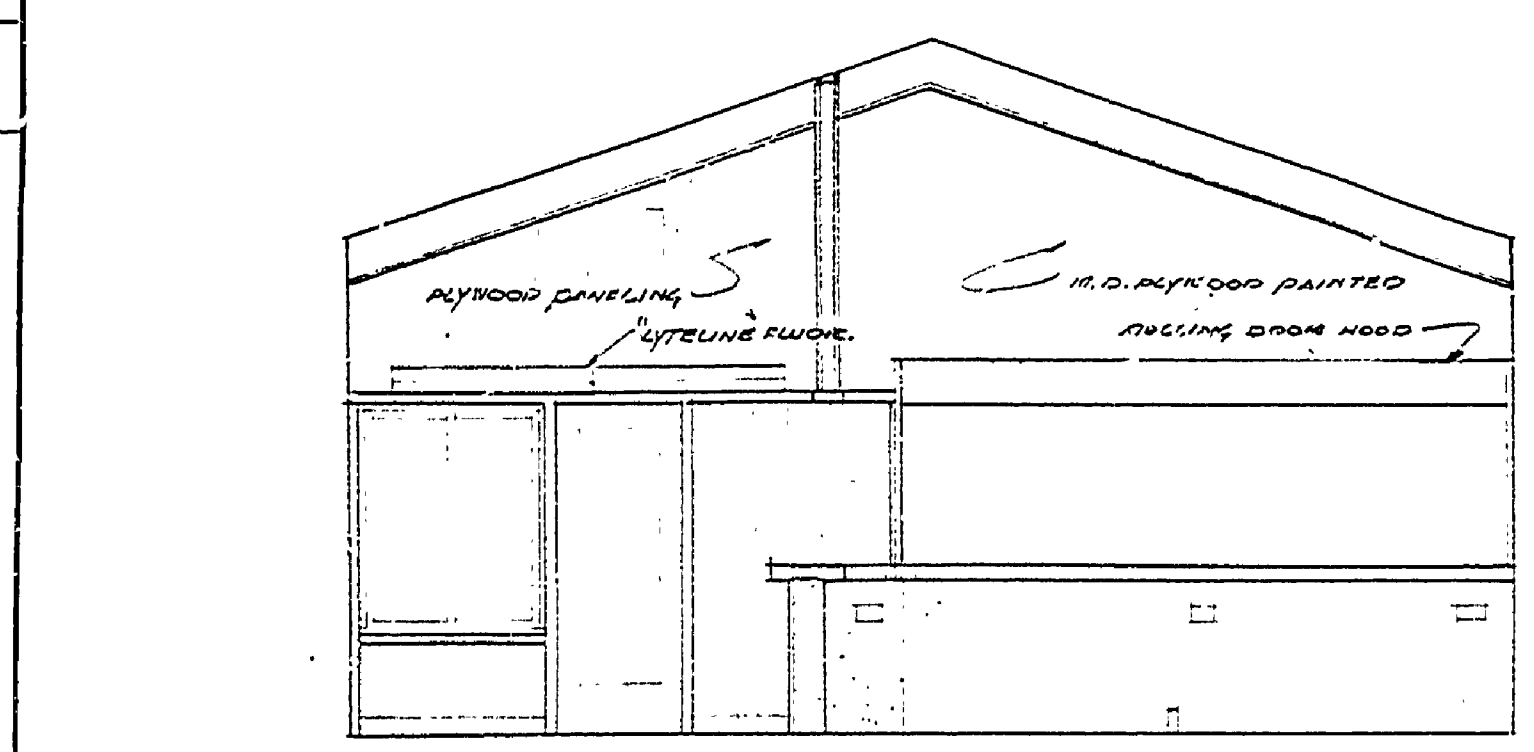


INTERIOR ELEVATION

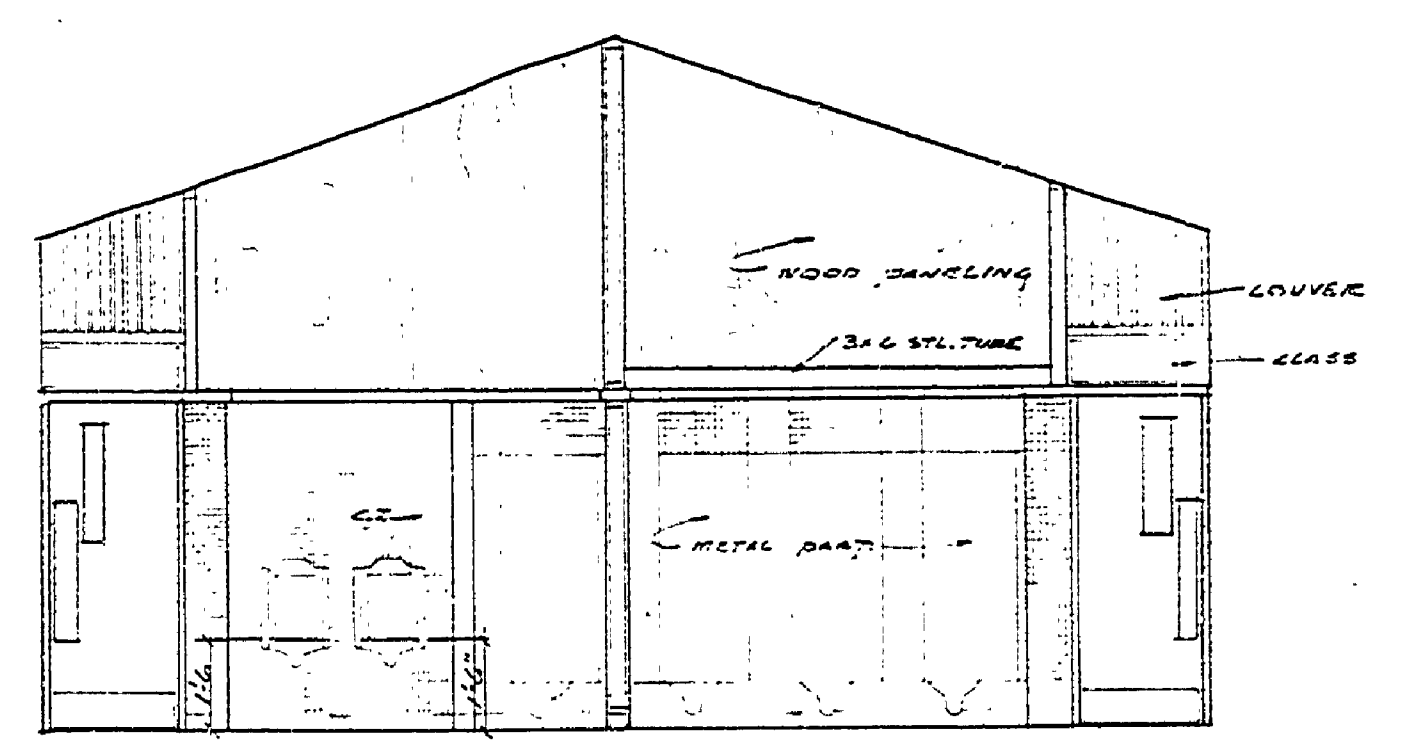


INTERIOR ELEVATION

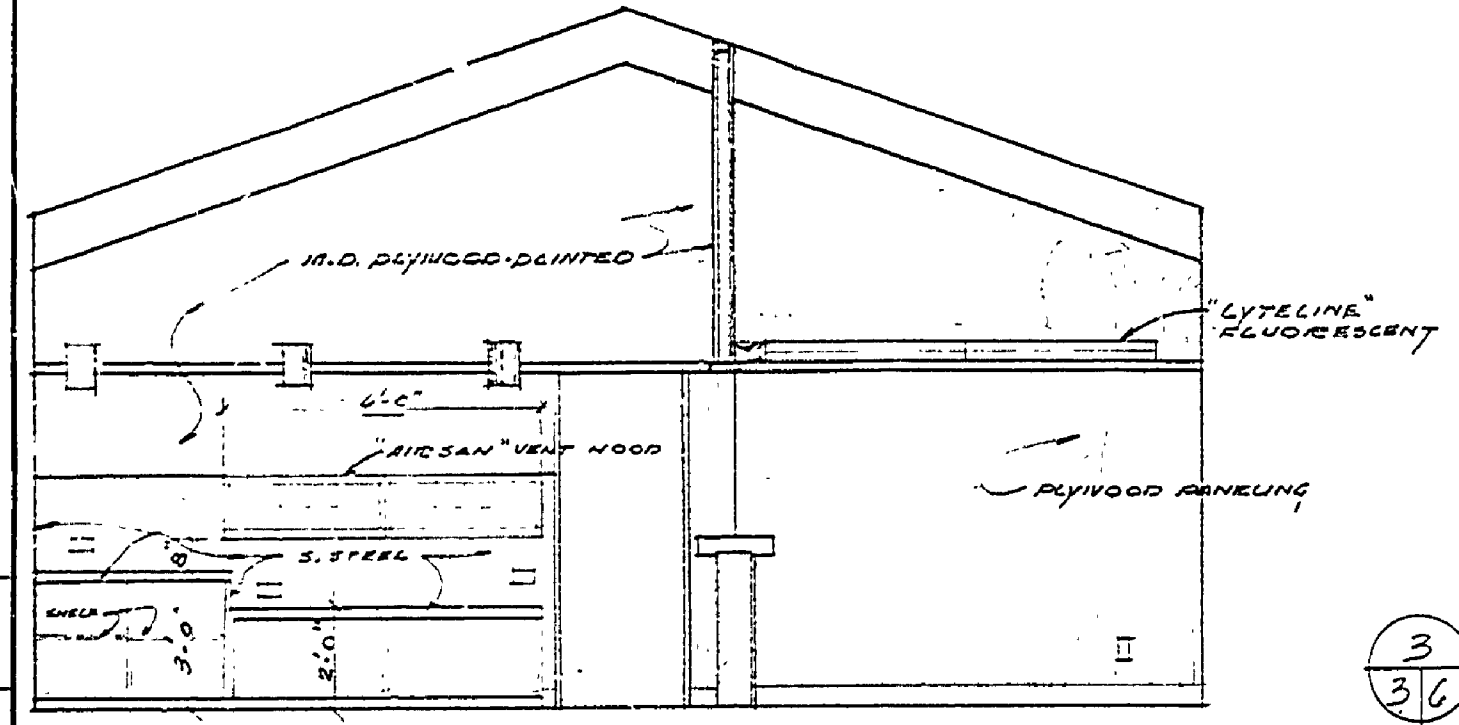


INTERIOR ELEVATION

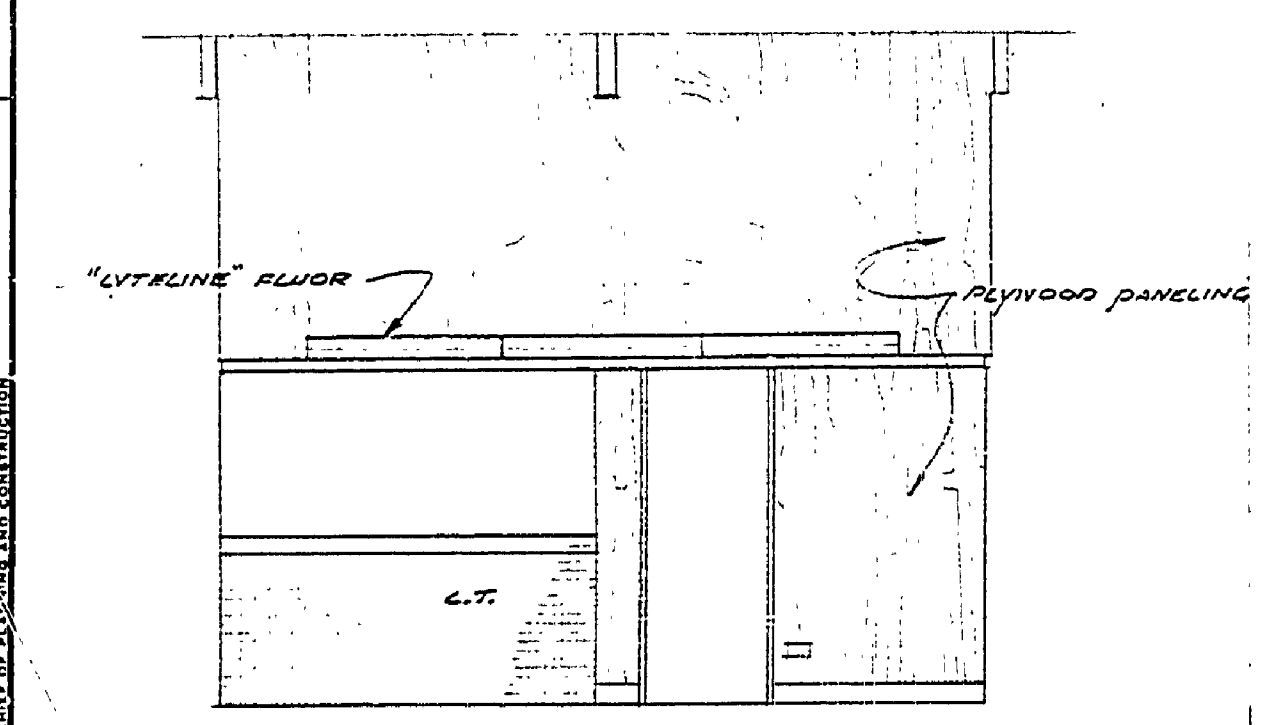

INTERIOR ELEVATION

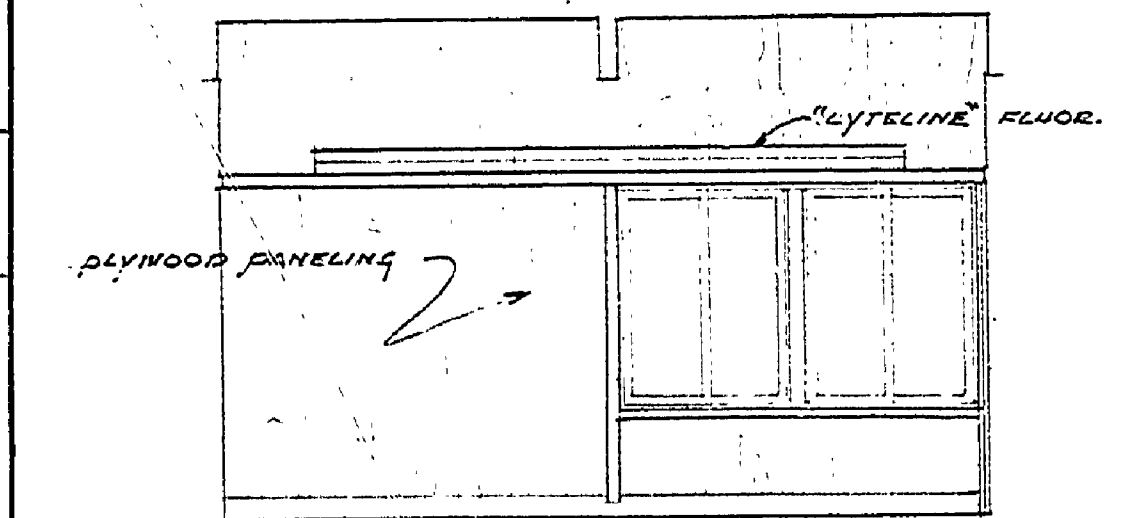


INTERIOR ELEVATION

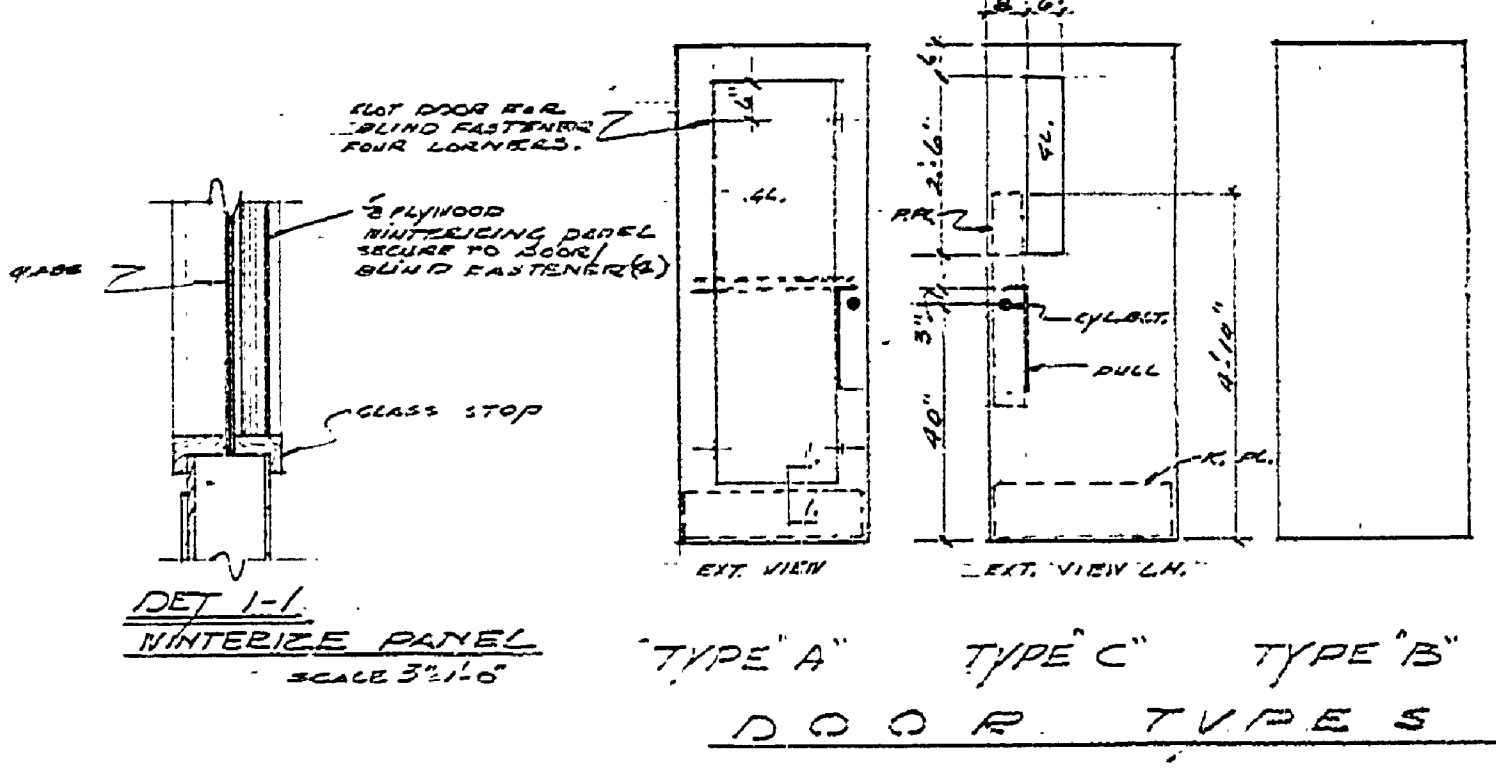

TYPE A TYPE C TYPE B DOOR TYPES

DOOR SCHEDULE				FINISH SCHEDULE					
NO.	TYPE	SIZE	REMARKS	ROOM	FLOOR	BASE	WALL	CEILING	REMARKS
1	A	2' x 6'	NO. FRAME						
2	B	8'	"						
3	B	6'	"						
4	B	7'	"	CAMP STORE					
5	C	1'	"	CONCESSION					
6	C	1'	"	STOCK ROOM					
7	B	2'	"	MENS TOILET					
8	B	3'	"	WOMENS TOILET					
9	B	3'	"	HIDE ALLEY					

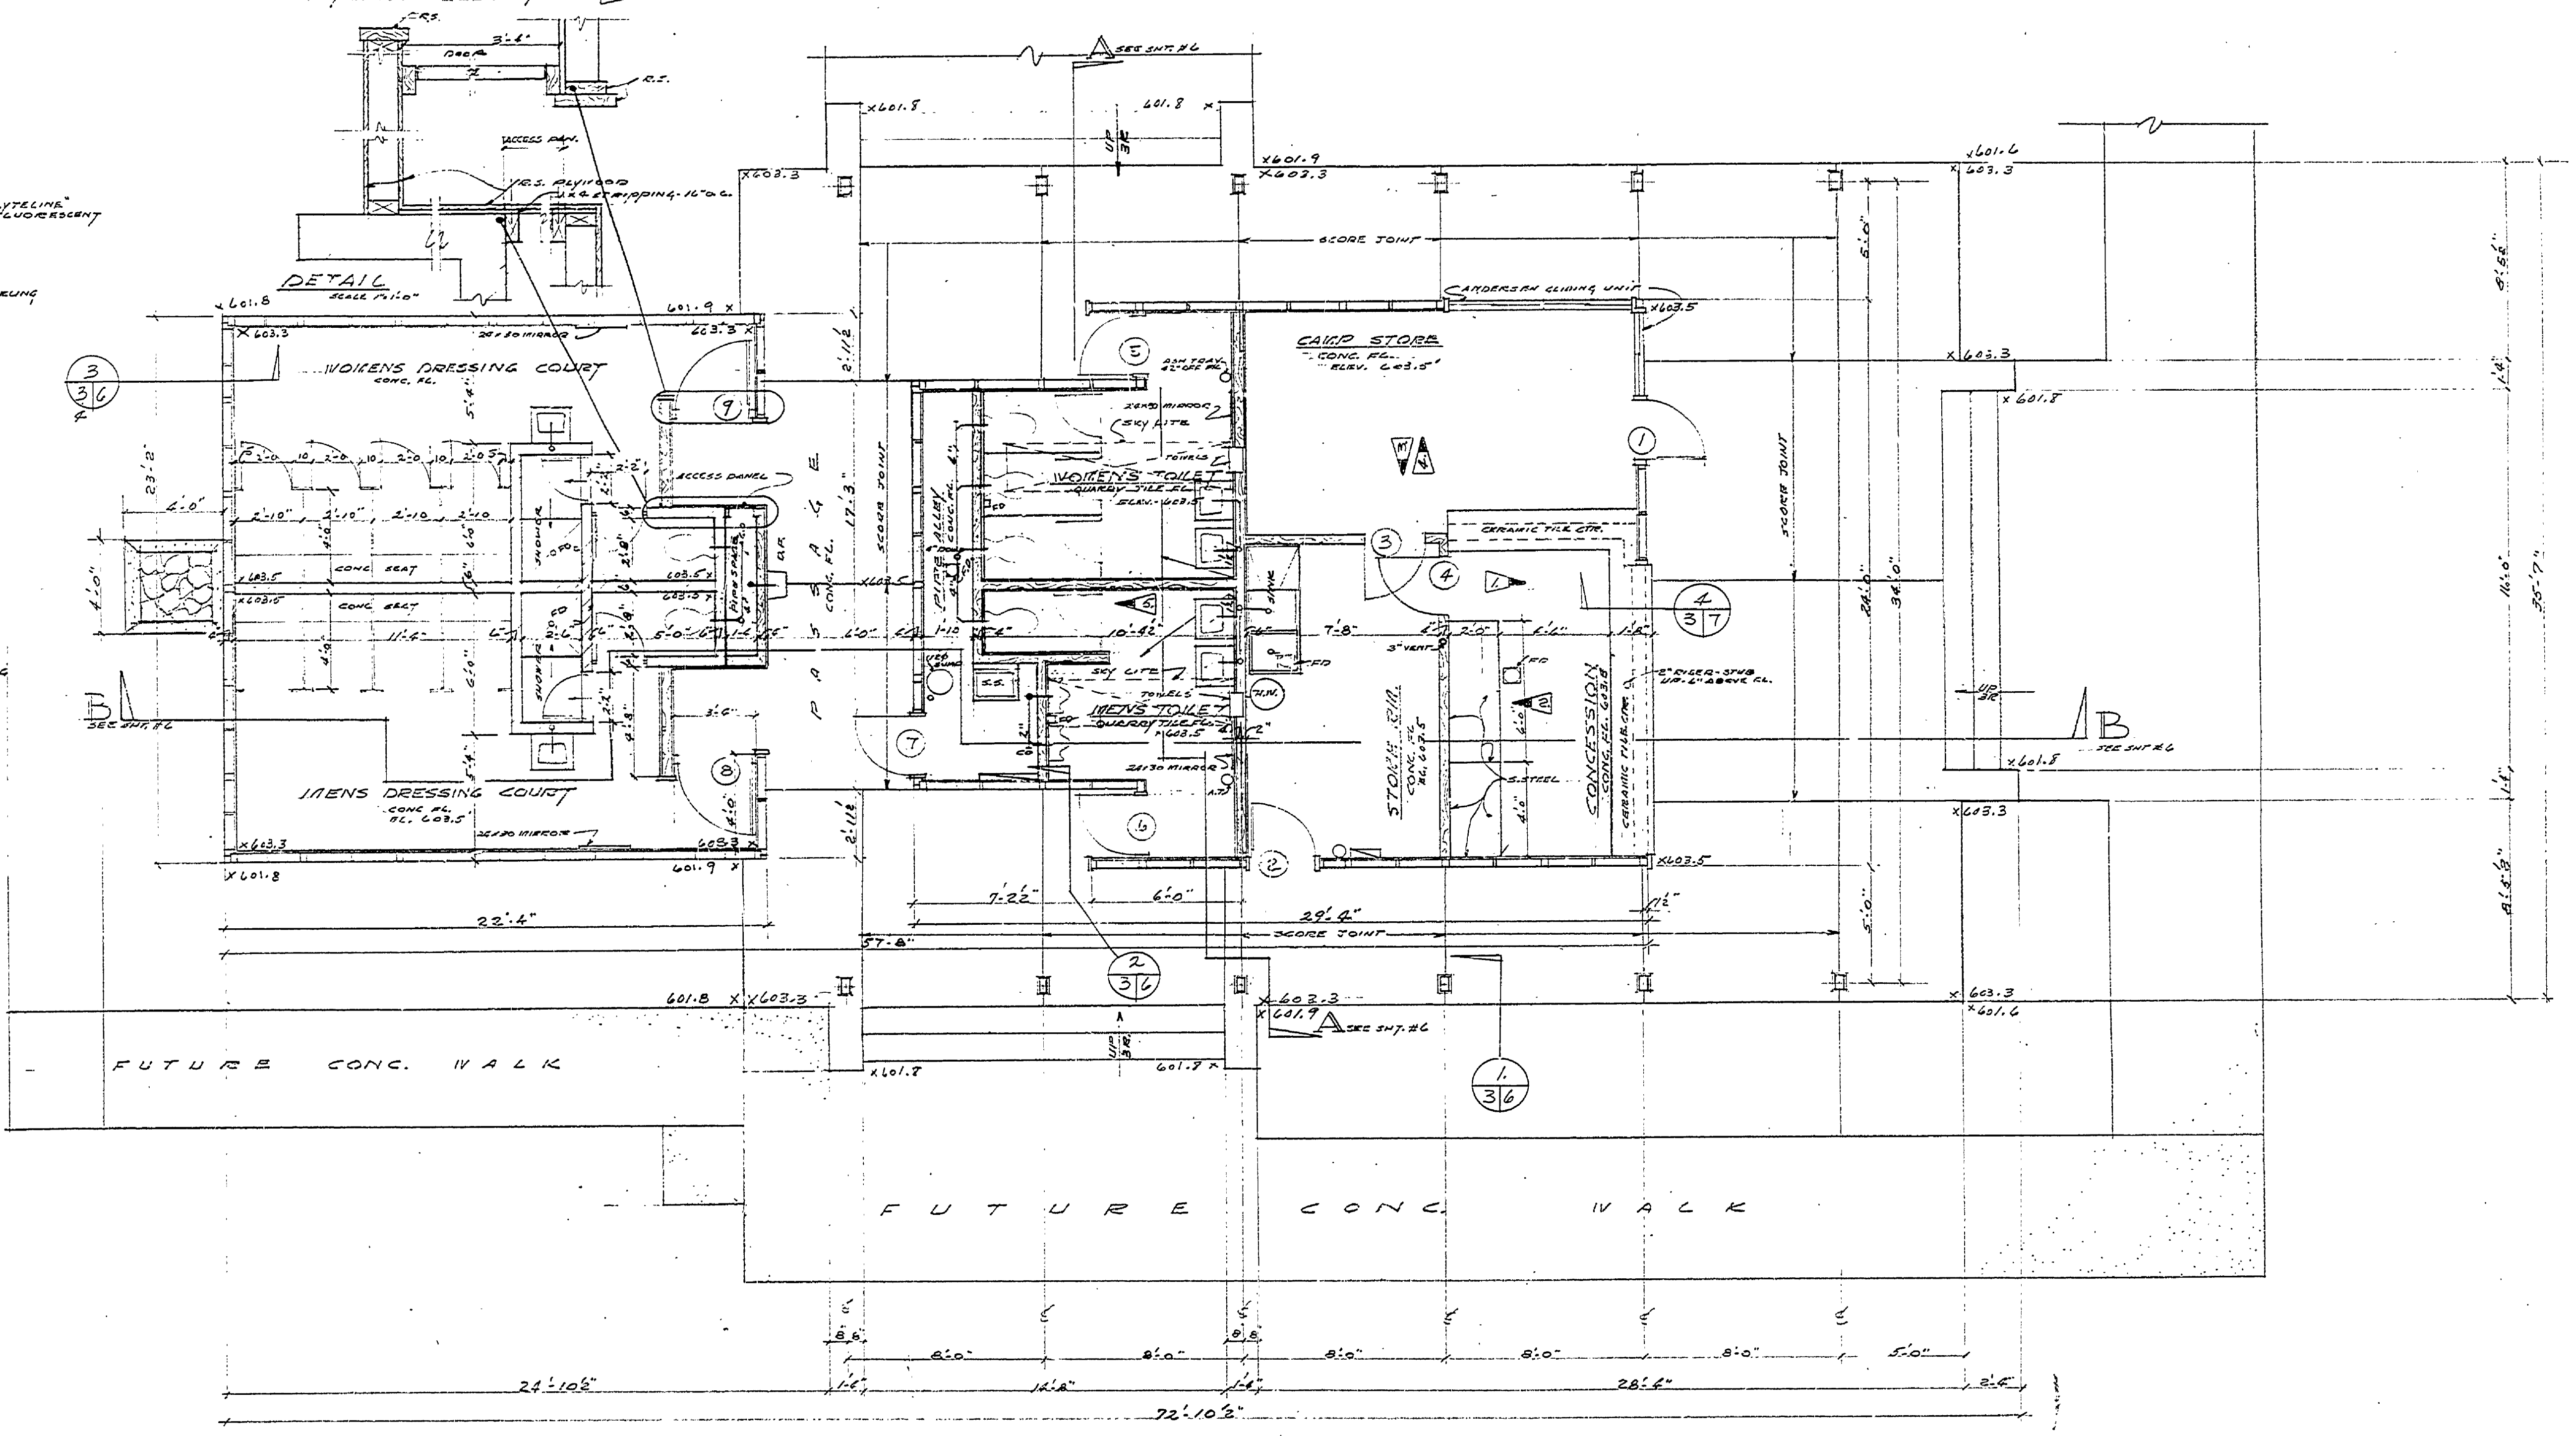

FLOOR PLAN

SCALE 1/16"

MICHIGAN DEPARTMENT OF CONSERVATION PARKS AND RECREATION DIVISION

BATHHOUSE- CONCESSION- TOILET BLDG. #5 BURT LAKE STATE PARK

SHEET NO. 3 OF 10 PLAN NO. A-107