



DESIGNED BY	DATE	REVIEWED	DATE	APPROVED	DATE	NO.	DATE	BY
W.M.C.	11-11-64	W.M.C.	11-11-64			1		
DRAWN BY		ARCHITECTURAL				2		
CHECKED BY		ENGINEERING				3		
		LANDSCAPE						

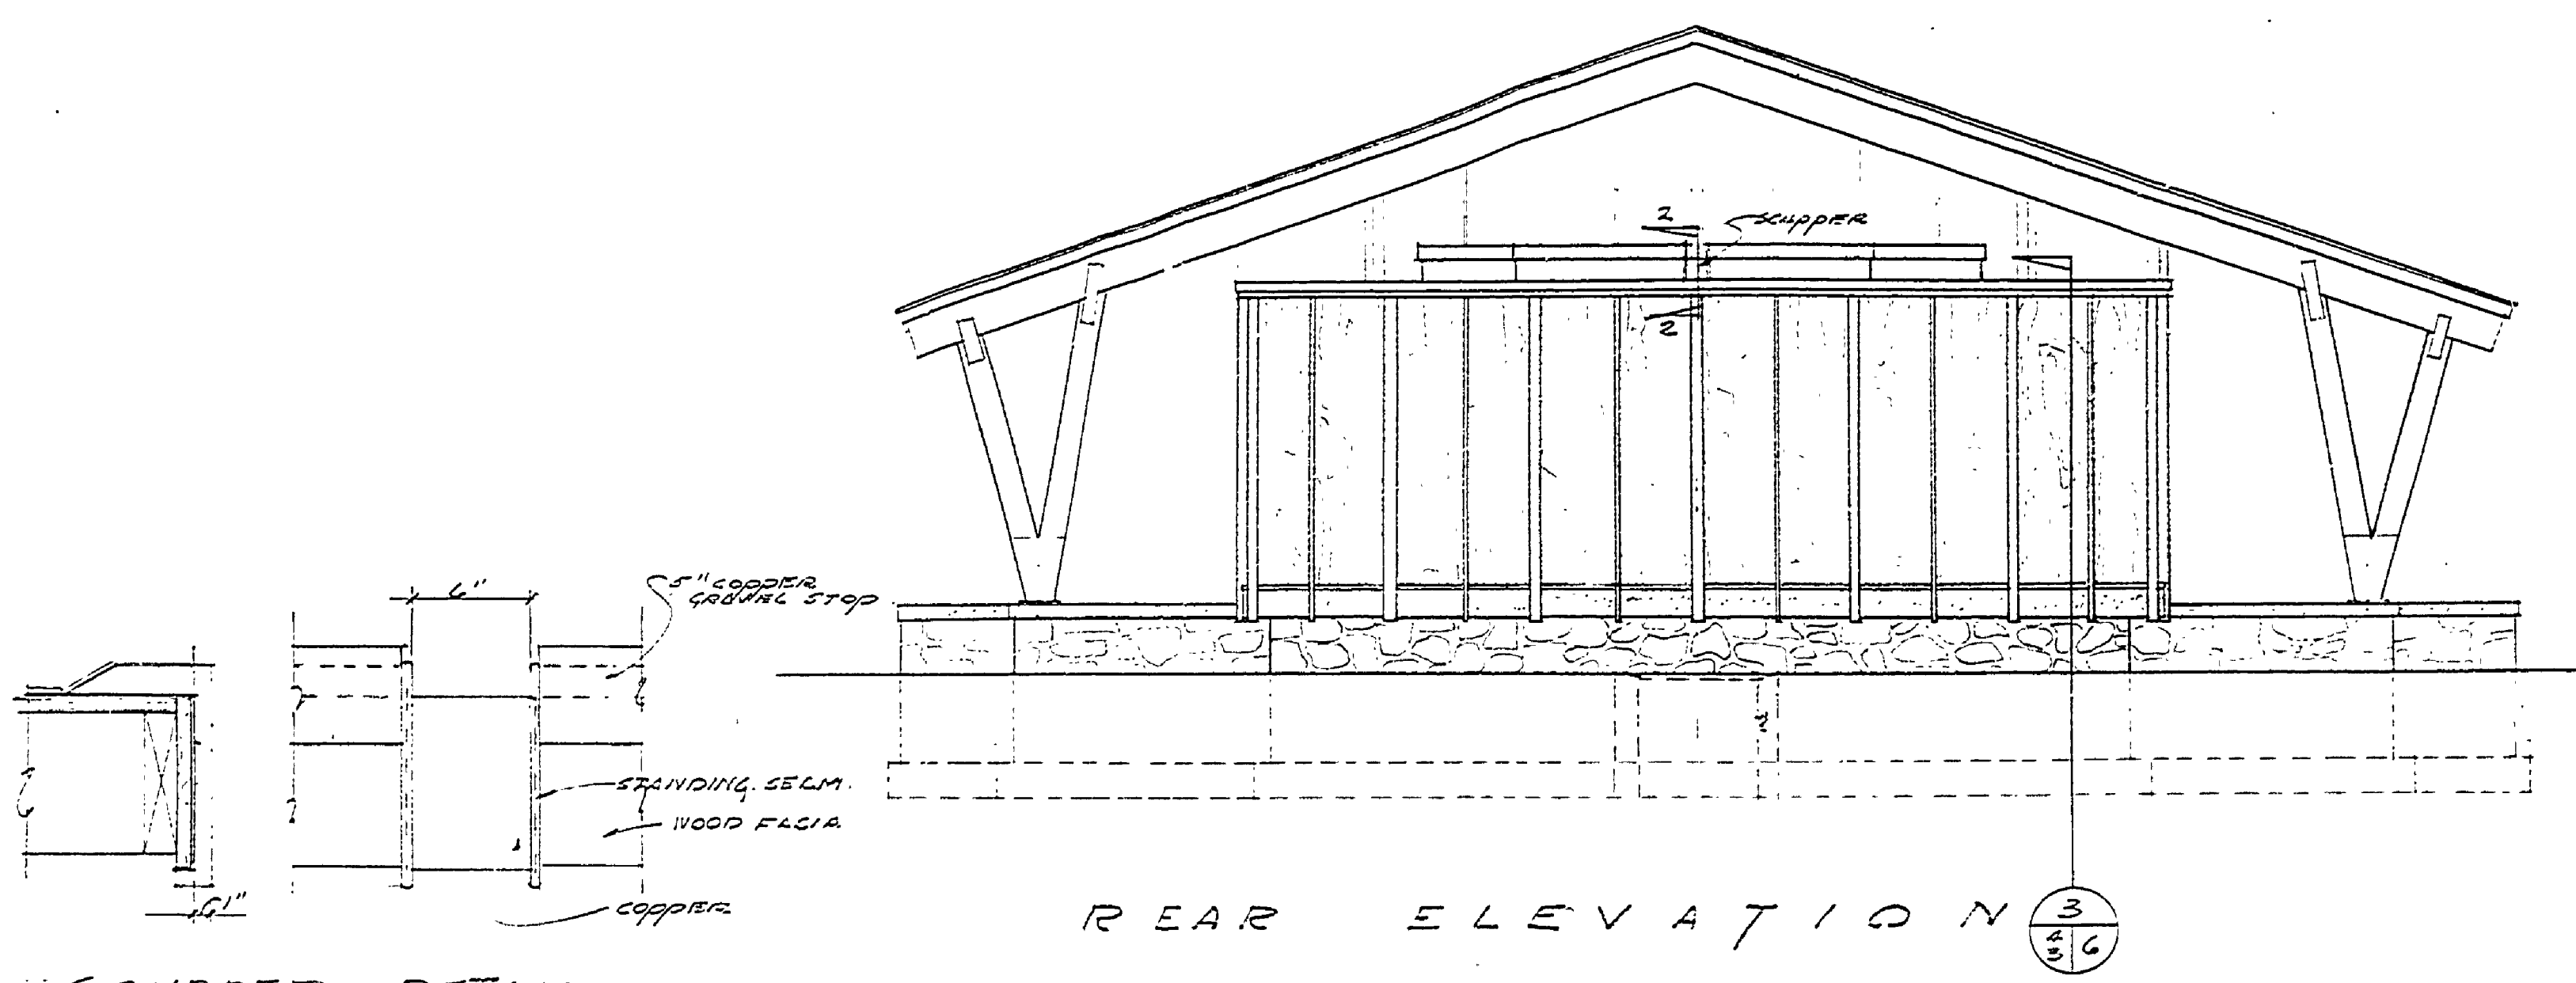


REAR ELEVATION 3/16


SCUPPER DETAIL
SECT. 3-2
SCALE 1/2" = 1'-0"

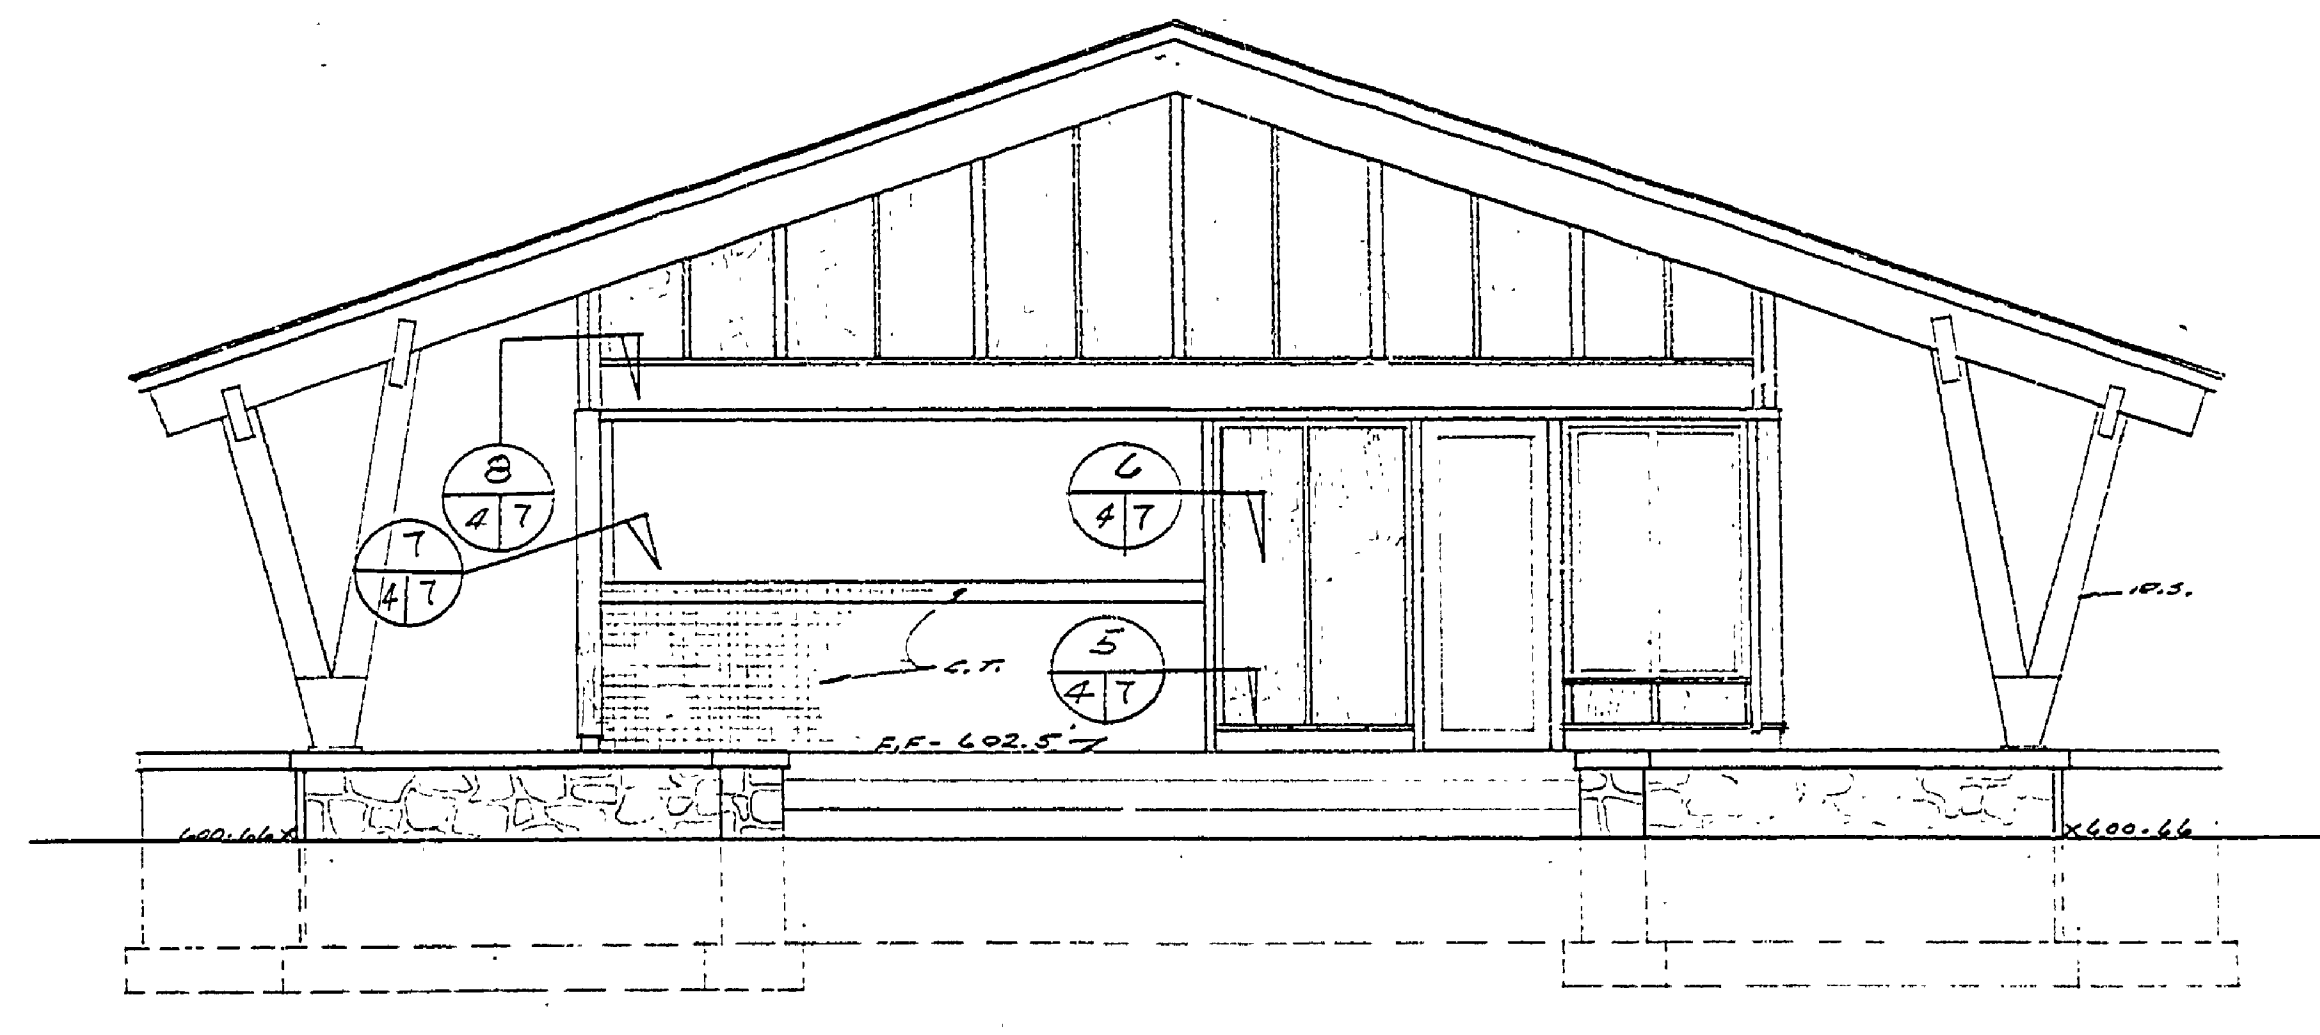


FRONT ELEVATION

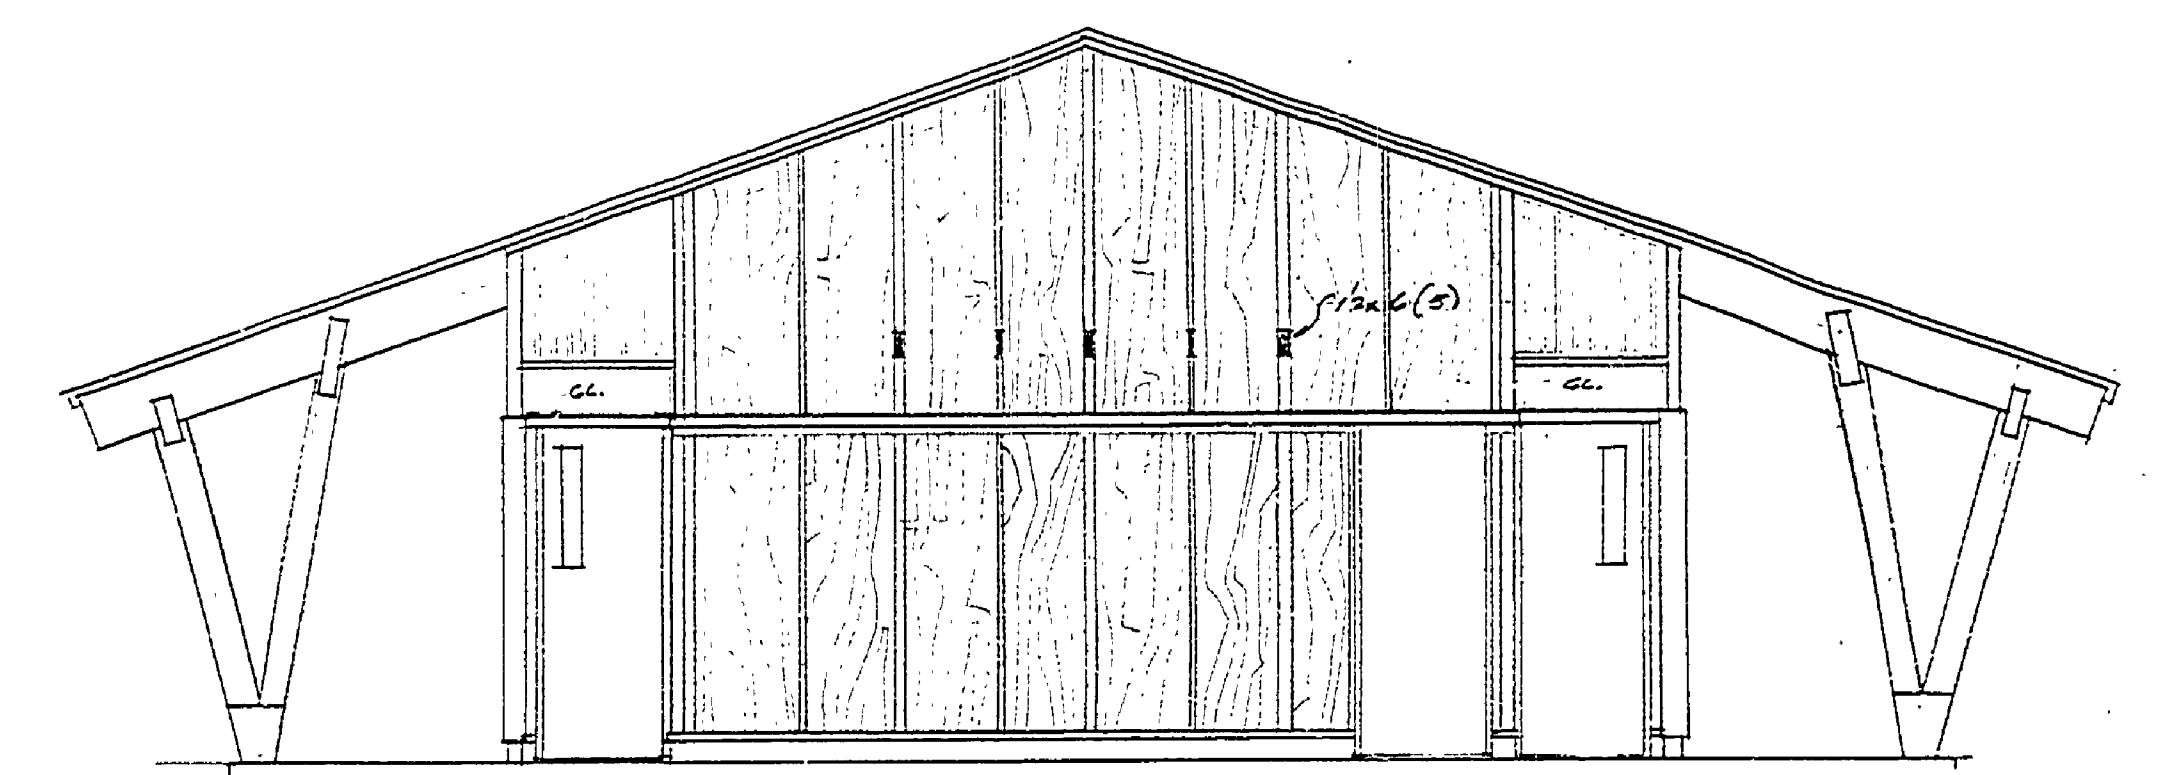


SECT. 1-1
SCALE 1/2" = 1'-0"

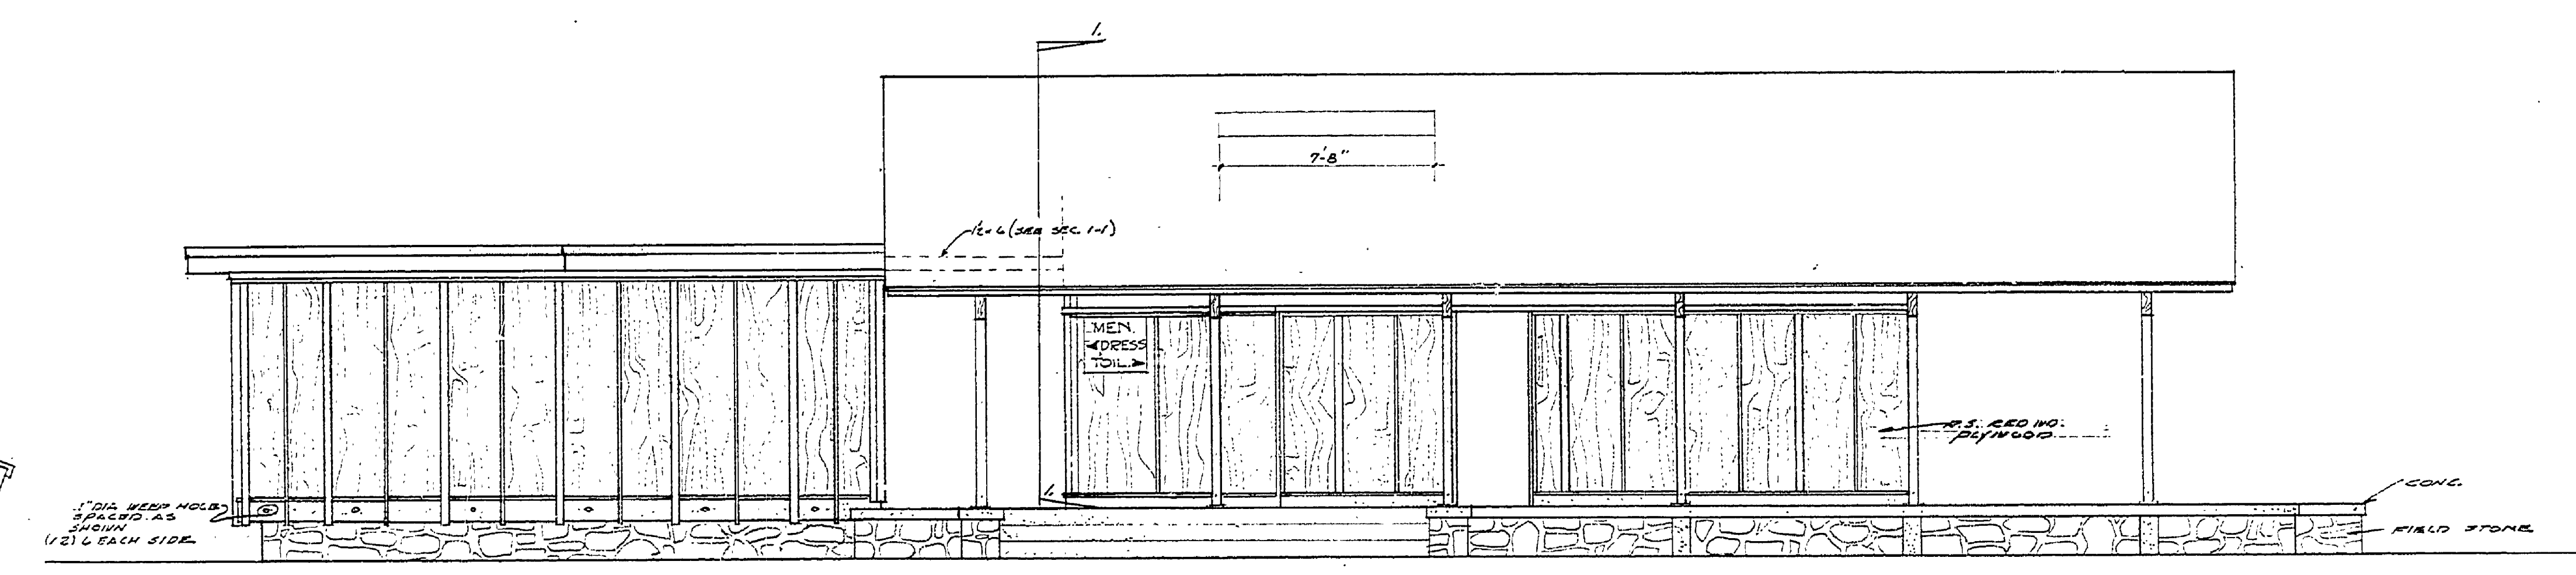


LEFT SIDE ELEVATION

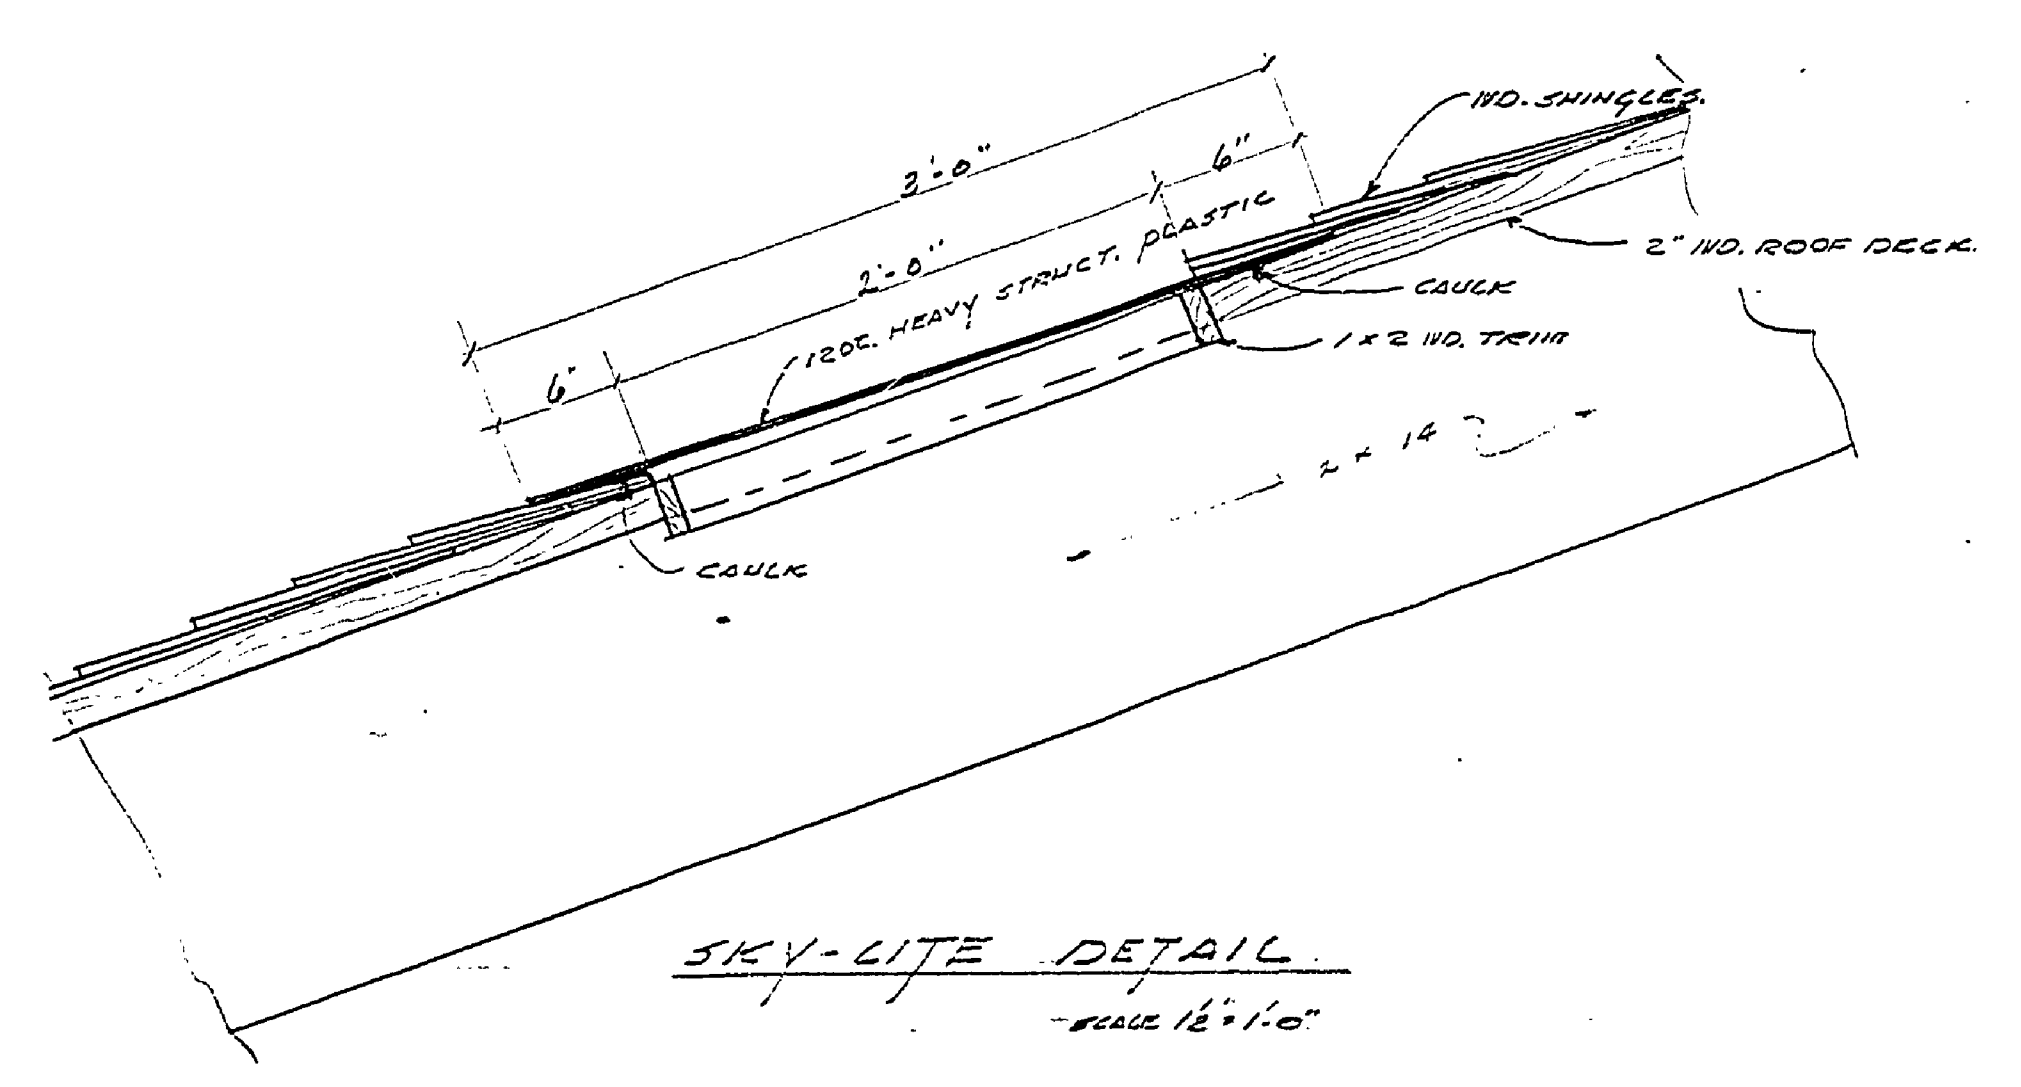

SKY-LITE DETAIL
SCALE 1/2" = 1'-0"

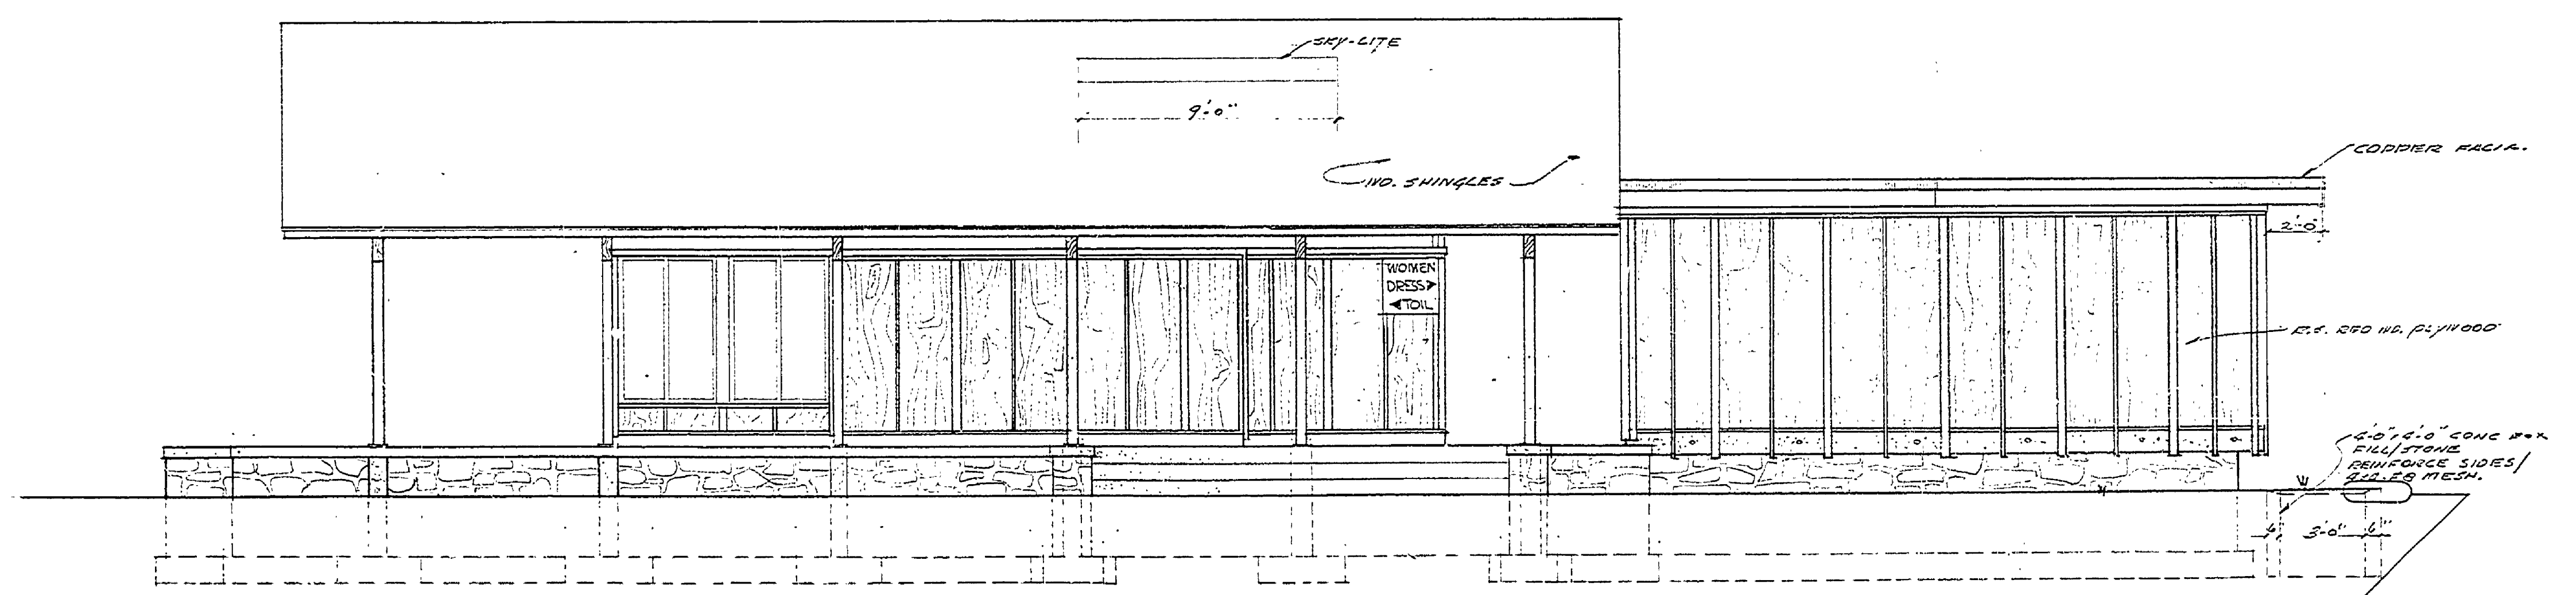

RIGHT SIDE ELEVATION

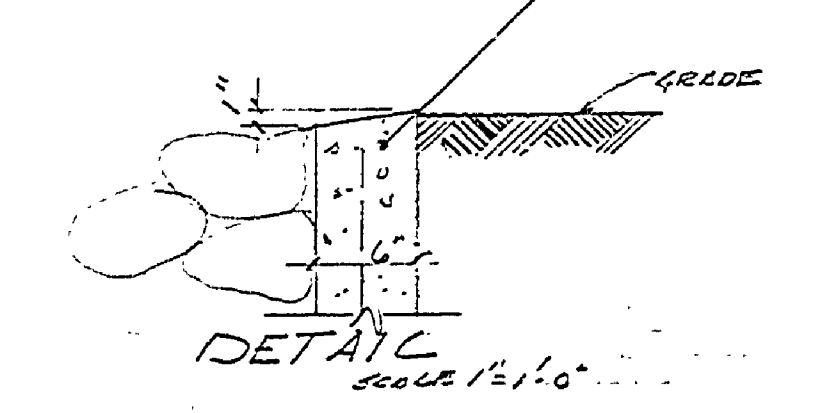

NOTE - WOODEN SIGNS FURNISHED BY OWNER
INSTALLED BY CONTRACTOR

MICHIGAN
DEPARTMENT OF CONSERVATION
PARKS AND RECREATION DIVISION

BATHHOUSE - CONCESSION -
TOILET BLDG. #5
BURT LAKE STATE PARK

SHEET NO. 4 OF 10
PLAN NO. A-107