






DOOR SCHEDULE

MARK	TYPE	SIZE	MATL.	REMARKS
1	A	3'-6"	WD.	
2	A	3'-6"		
3	C	2'-6"		
4	B	2'-6"		
5	B	2'-6"		
6	B	2'-6"		
7	B	2'-6"		
8	A	2'-6"		
9	C	3'-6"		

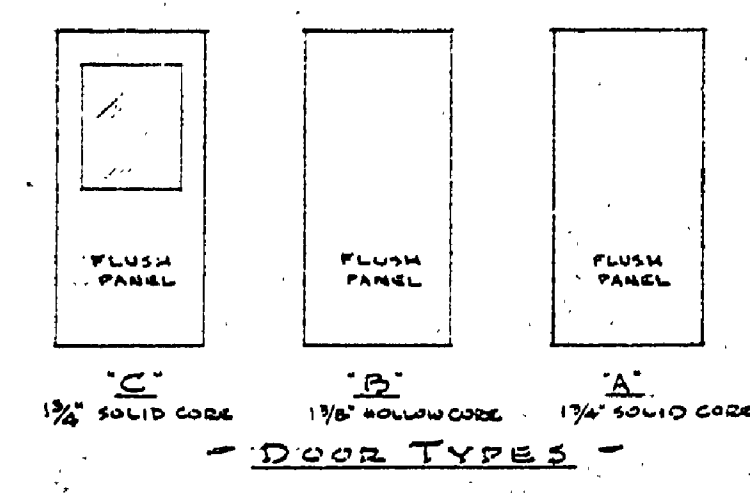

WINDOW SCHEDULE

MARK	UNIT NO.	SIZE	REMARKS
A	31611	5'-0" x 2'-0"	ANDERSON FLUVENT
B	33021	7'-0" x 3'-0"	
C	33011		

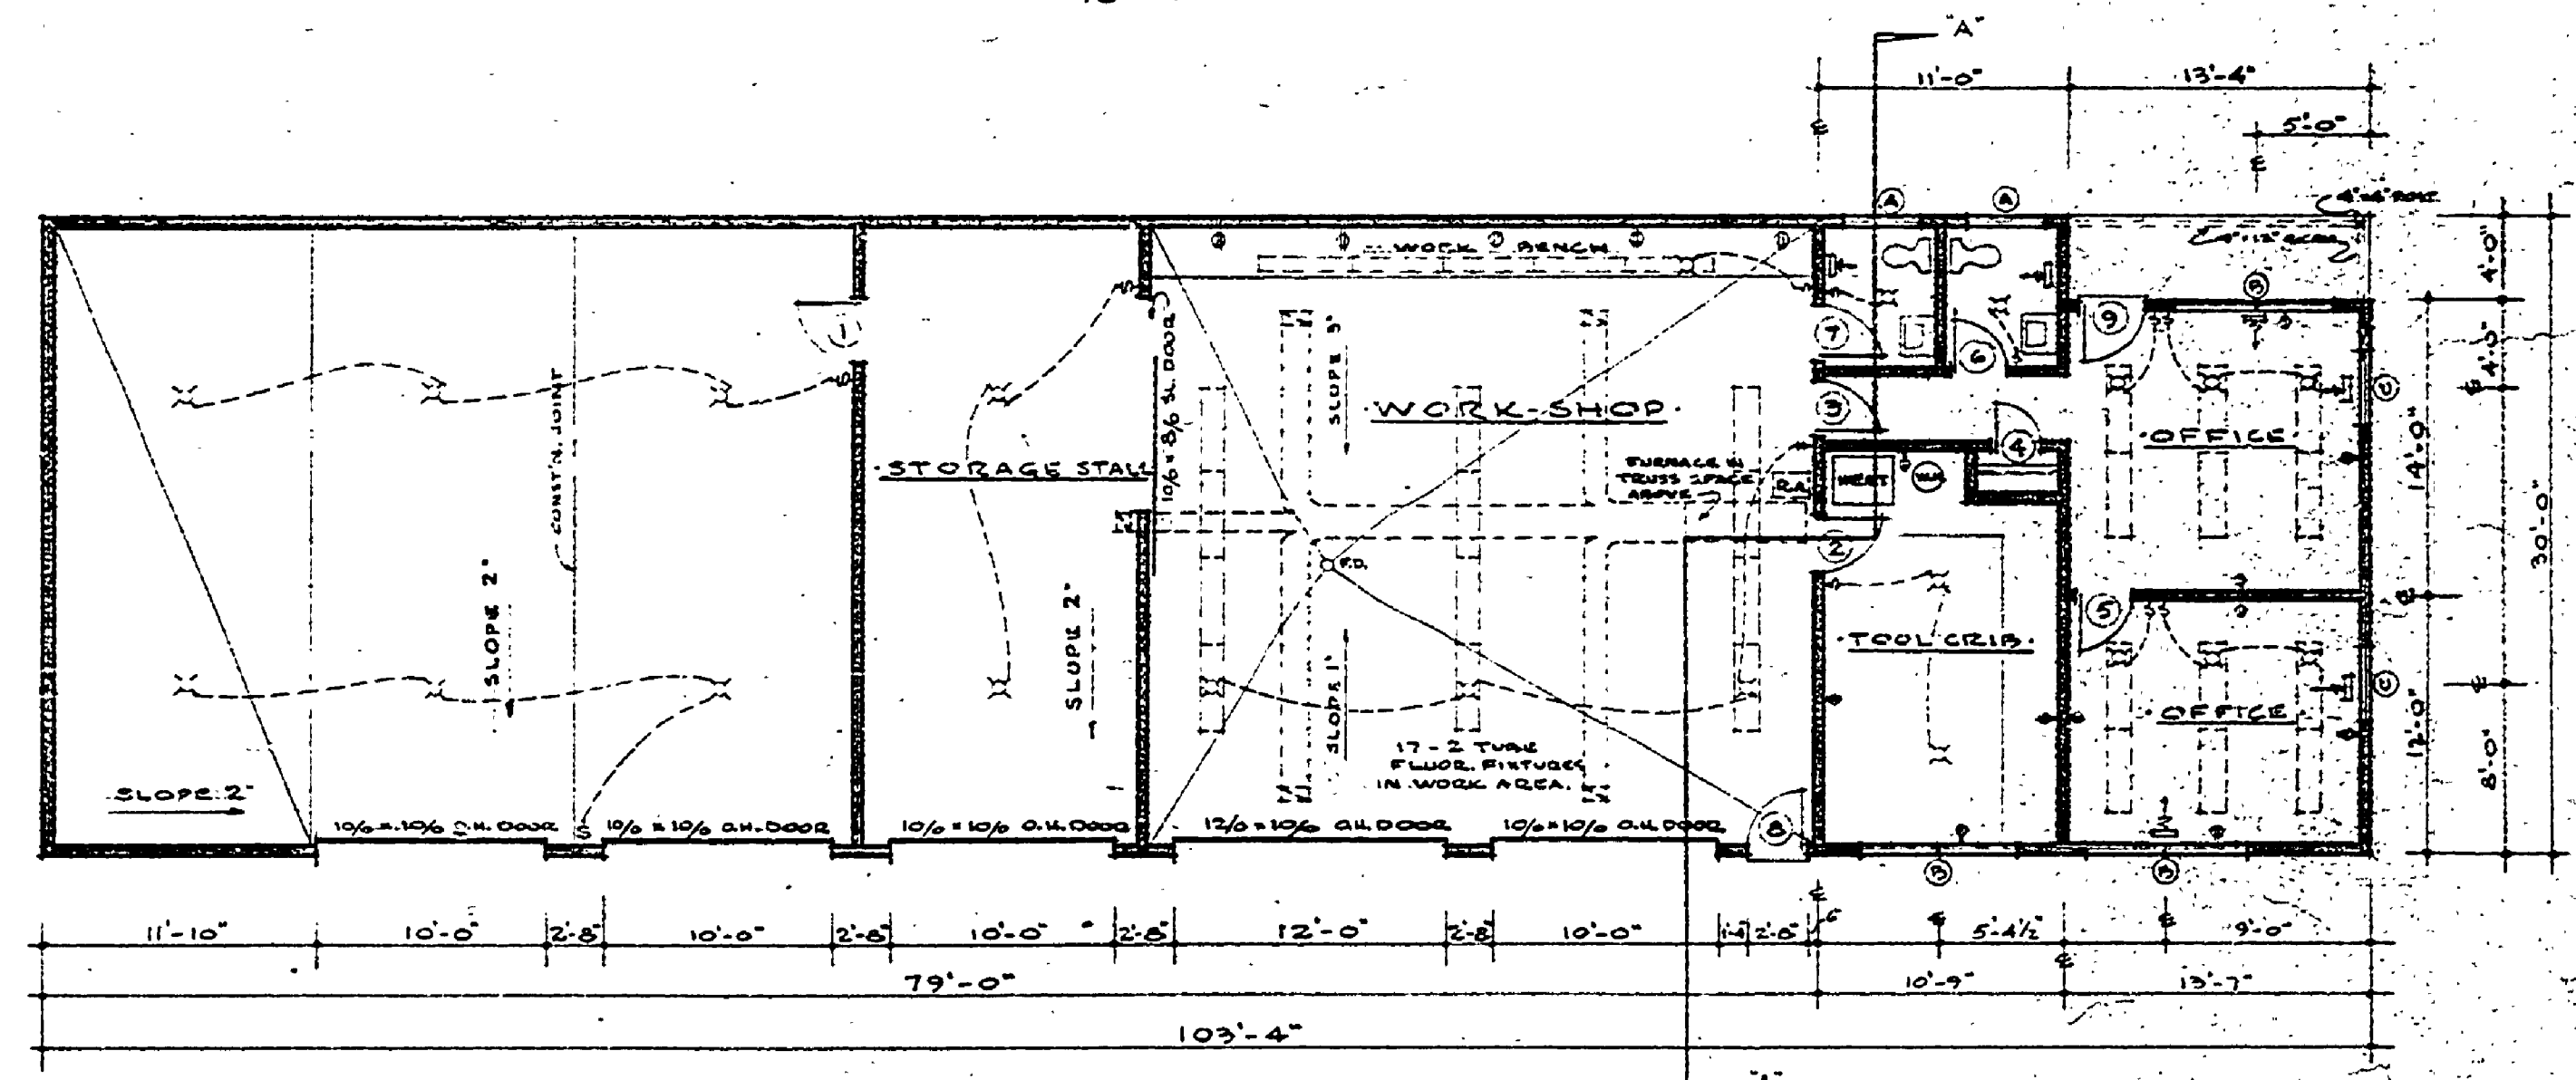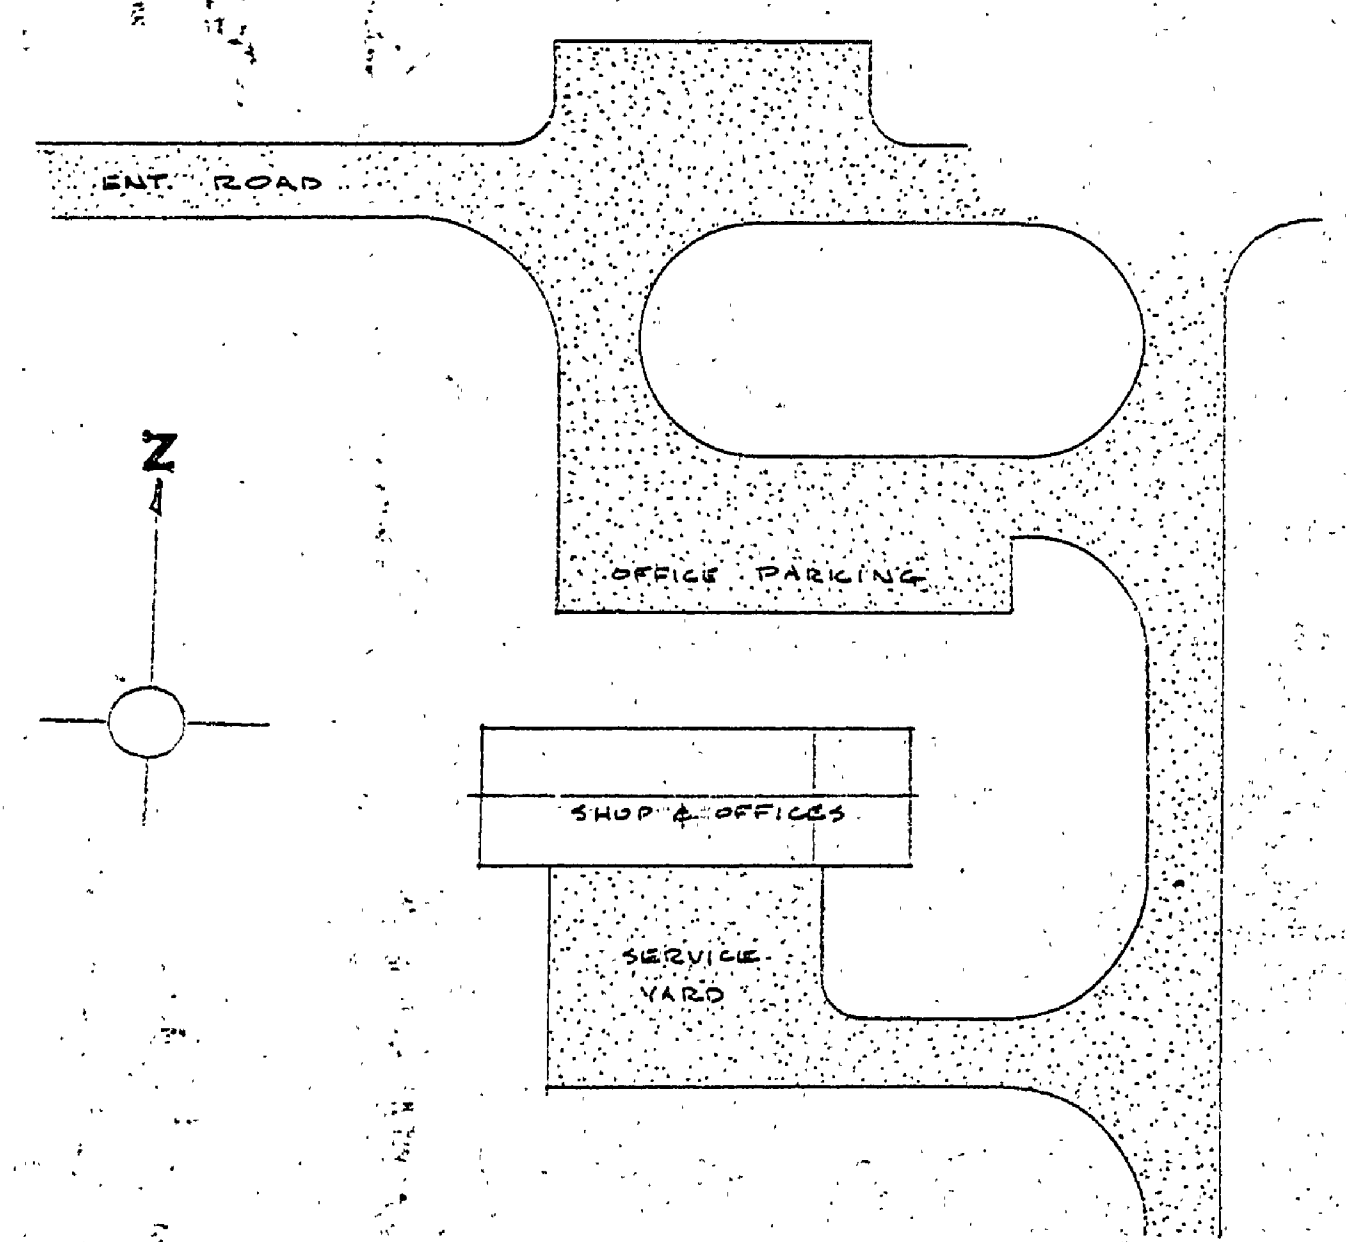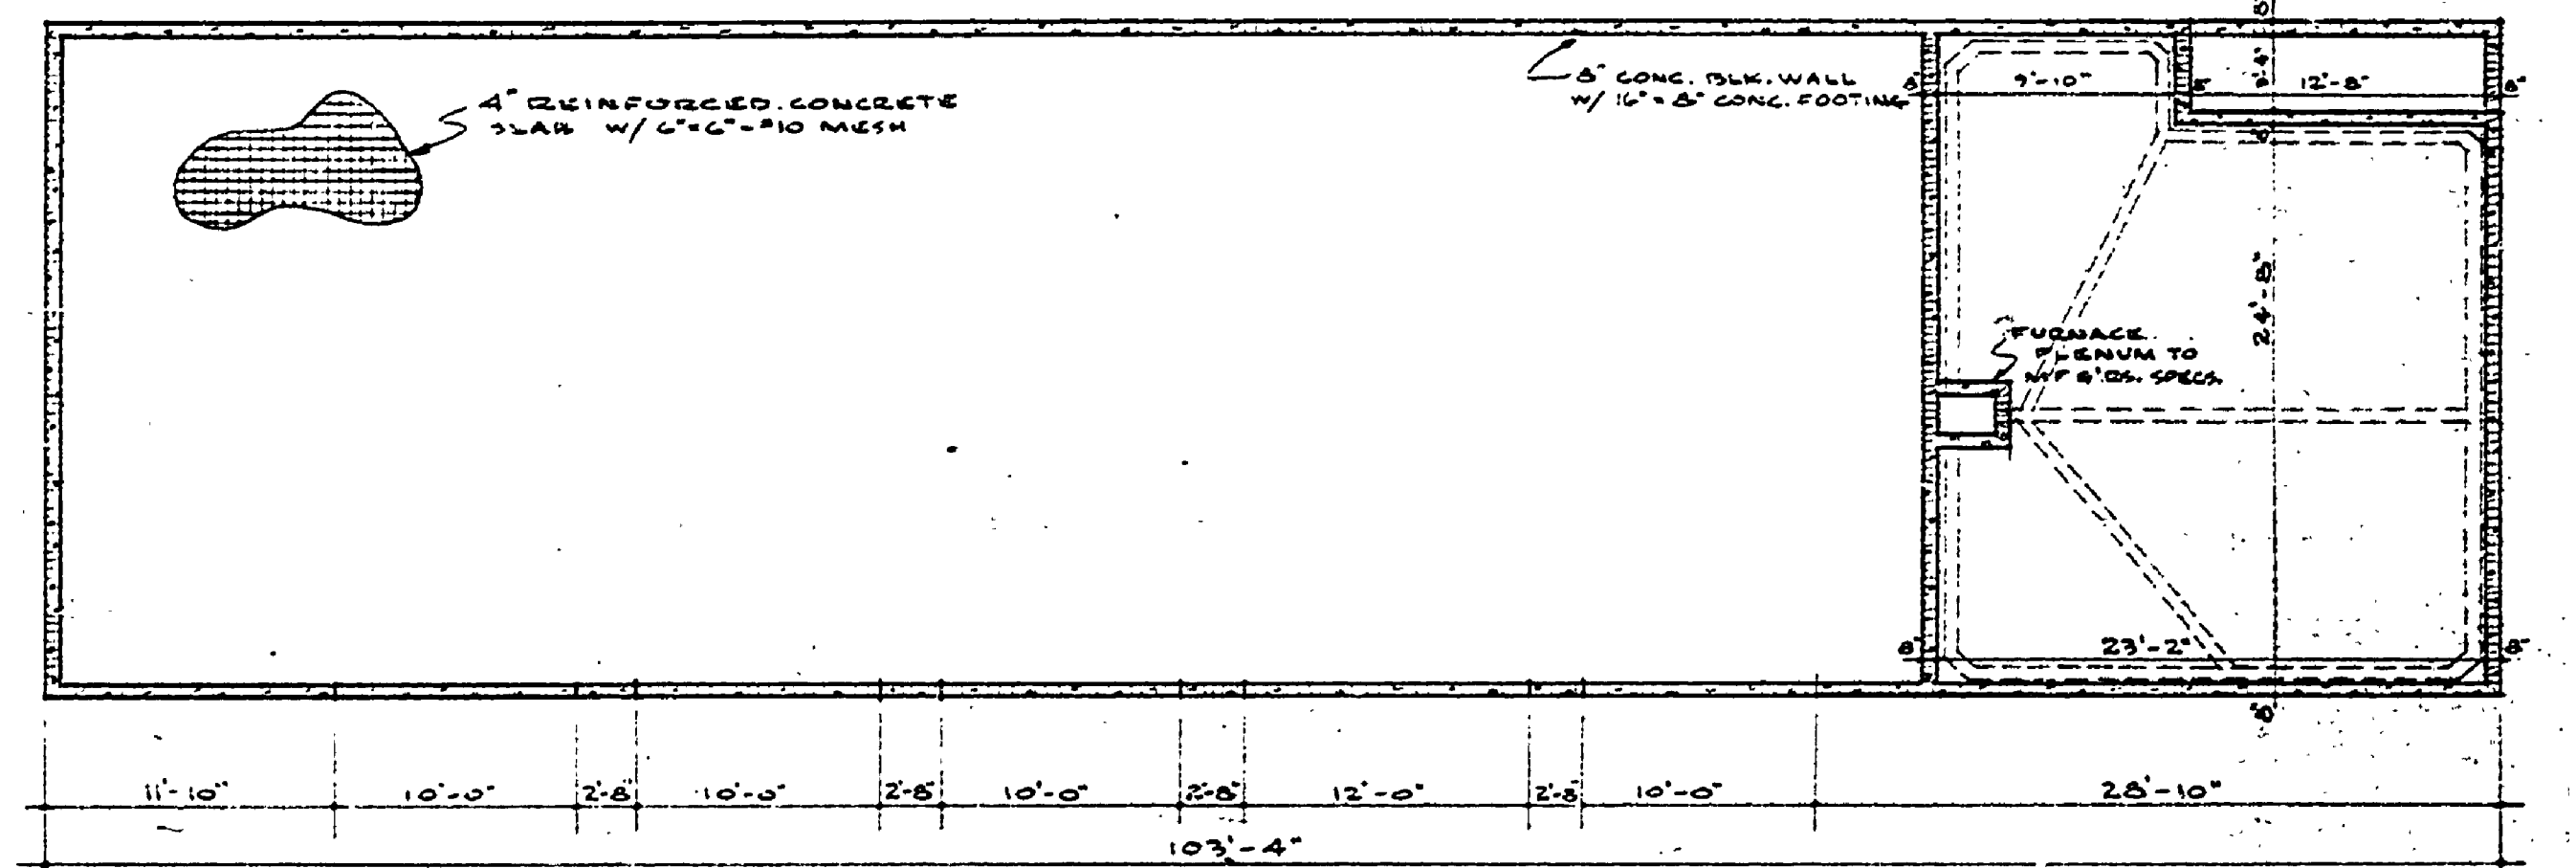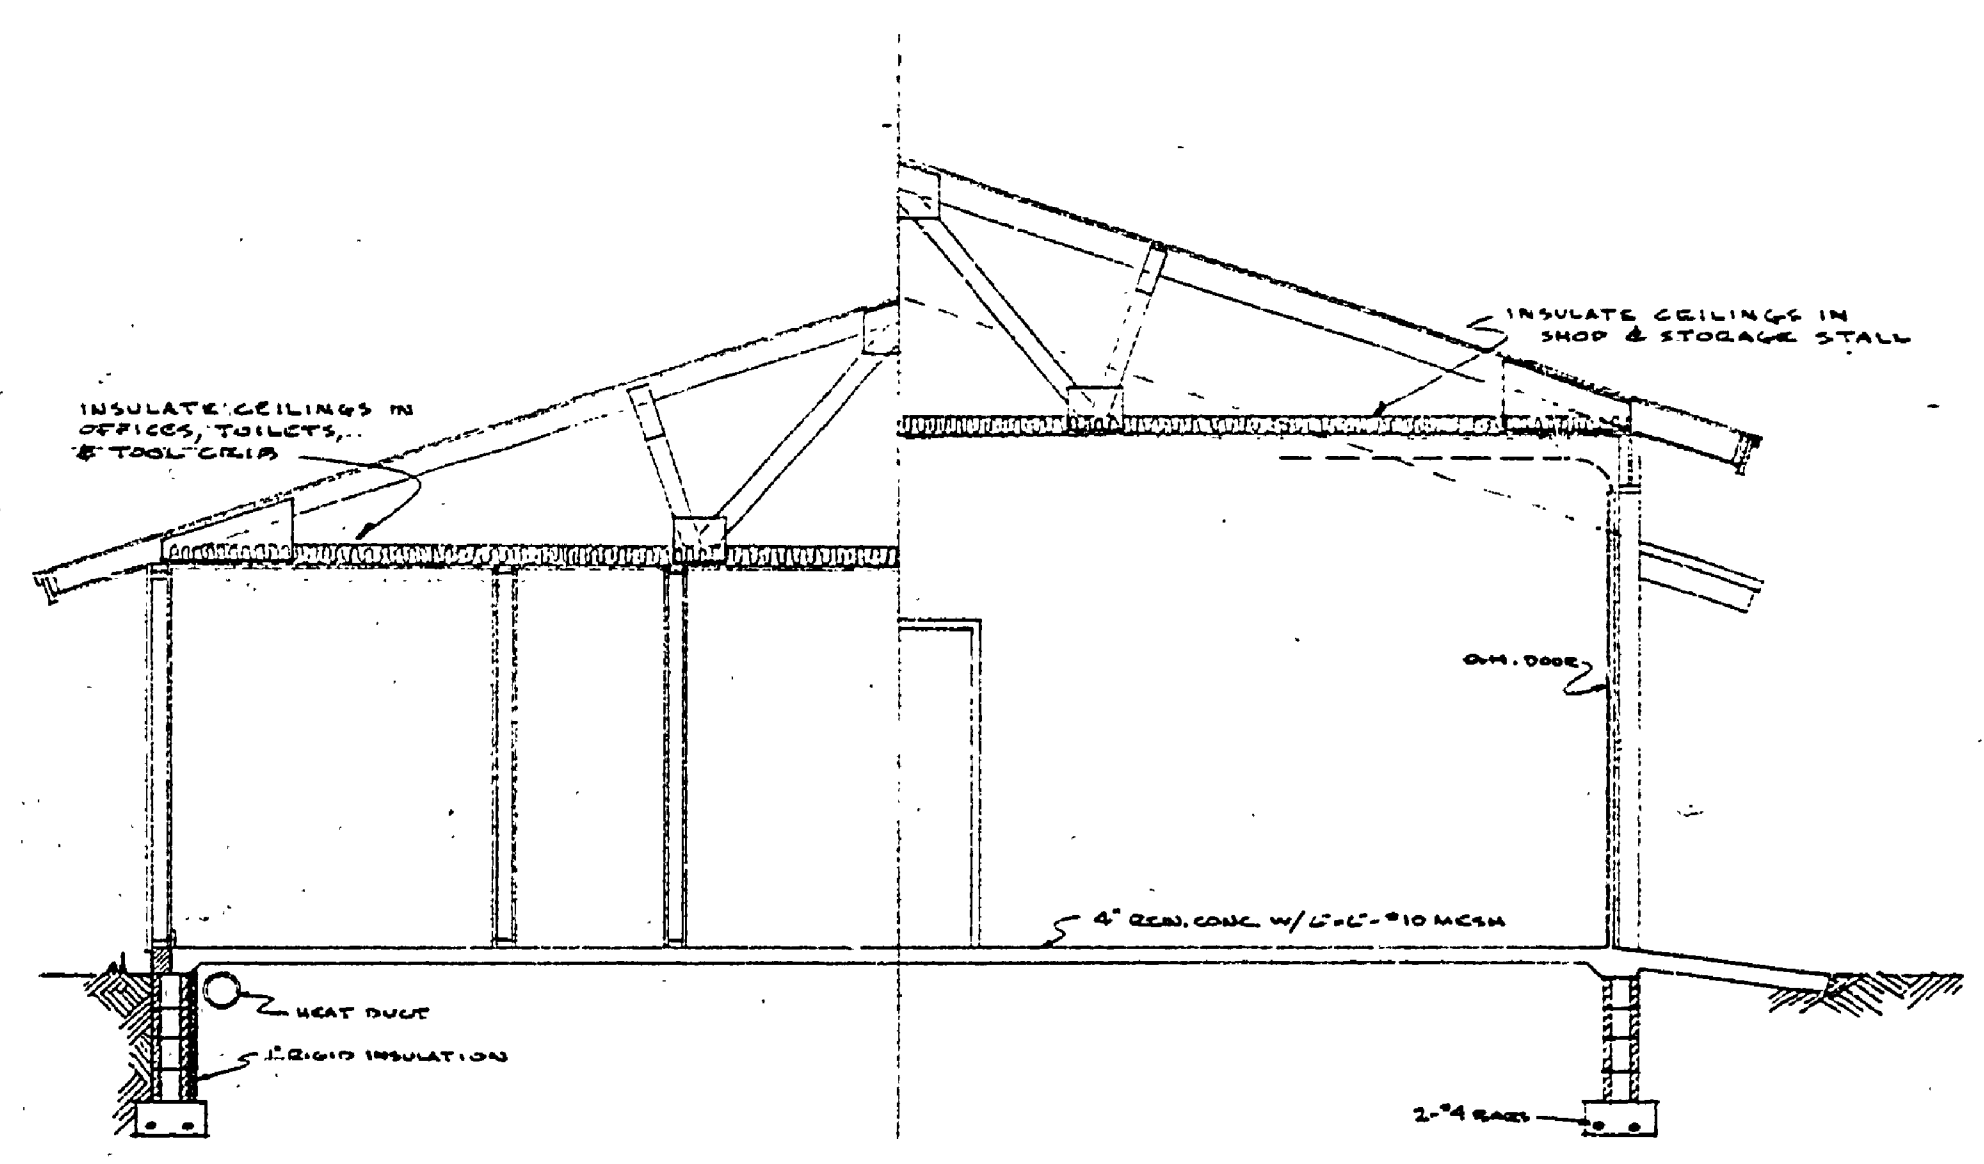

SITE & ROOF PLAN
1" = 50'

FLOOR PLAN
1/8" = 1'-0"

BOARDING COMM. APPROVAL
 BY: *HC McNamee* DATE: 4-28-66
 RECOMMENDED FOR APPROVAL: *W. H. CARDNER* 8-21-66
 RECOMMENDED FOR APPROVAL: *Ed. P. ...* 3-23-66
 SECTION APPROVAL: *Robert ...* 4/66
 APPROVED: *HC McNamee* 4-28-66

SURVEYED BY	DRAWN BY	DATE	NO.	DATE	BY	REVISIONS	NO.	DATE	BY	REVISIONS
	RMH	3-66	1.				3.			
			2.				4.			

MICHIGAN
DEPARTMENT OF CONSERVATION

OFFICE, GARAGE & SHOP -
BURT LAKE STATE PARK

SHEET NO. 1 OF 2
FOR PROJECT NO. 2291-258-302-96

SHEET 1 OF 2 PLAN NO. A-102