




LONGITUDINAL SECTION AT D-D SCALE 1/4"=1'-0"

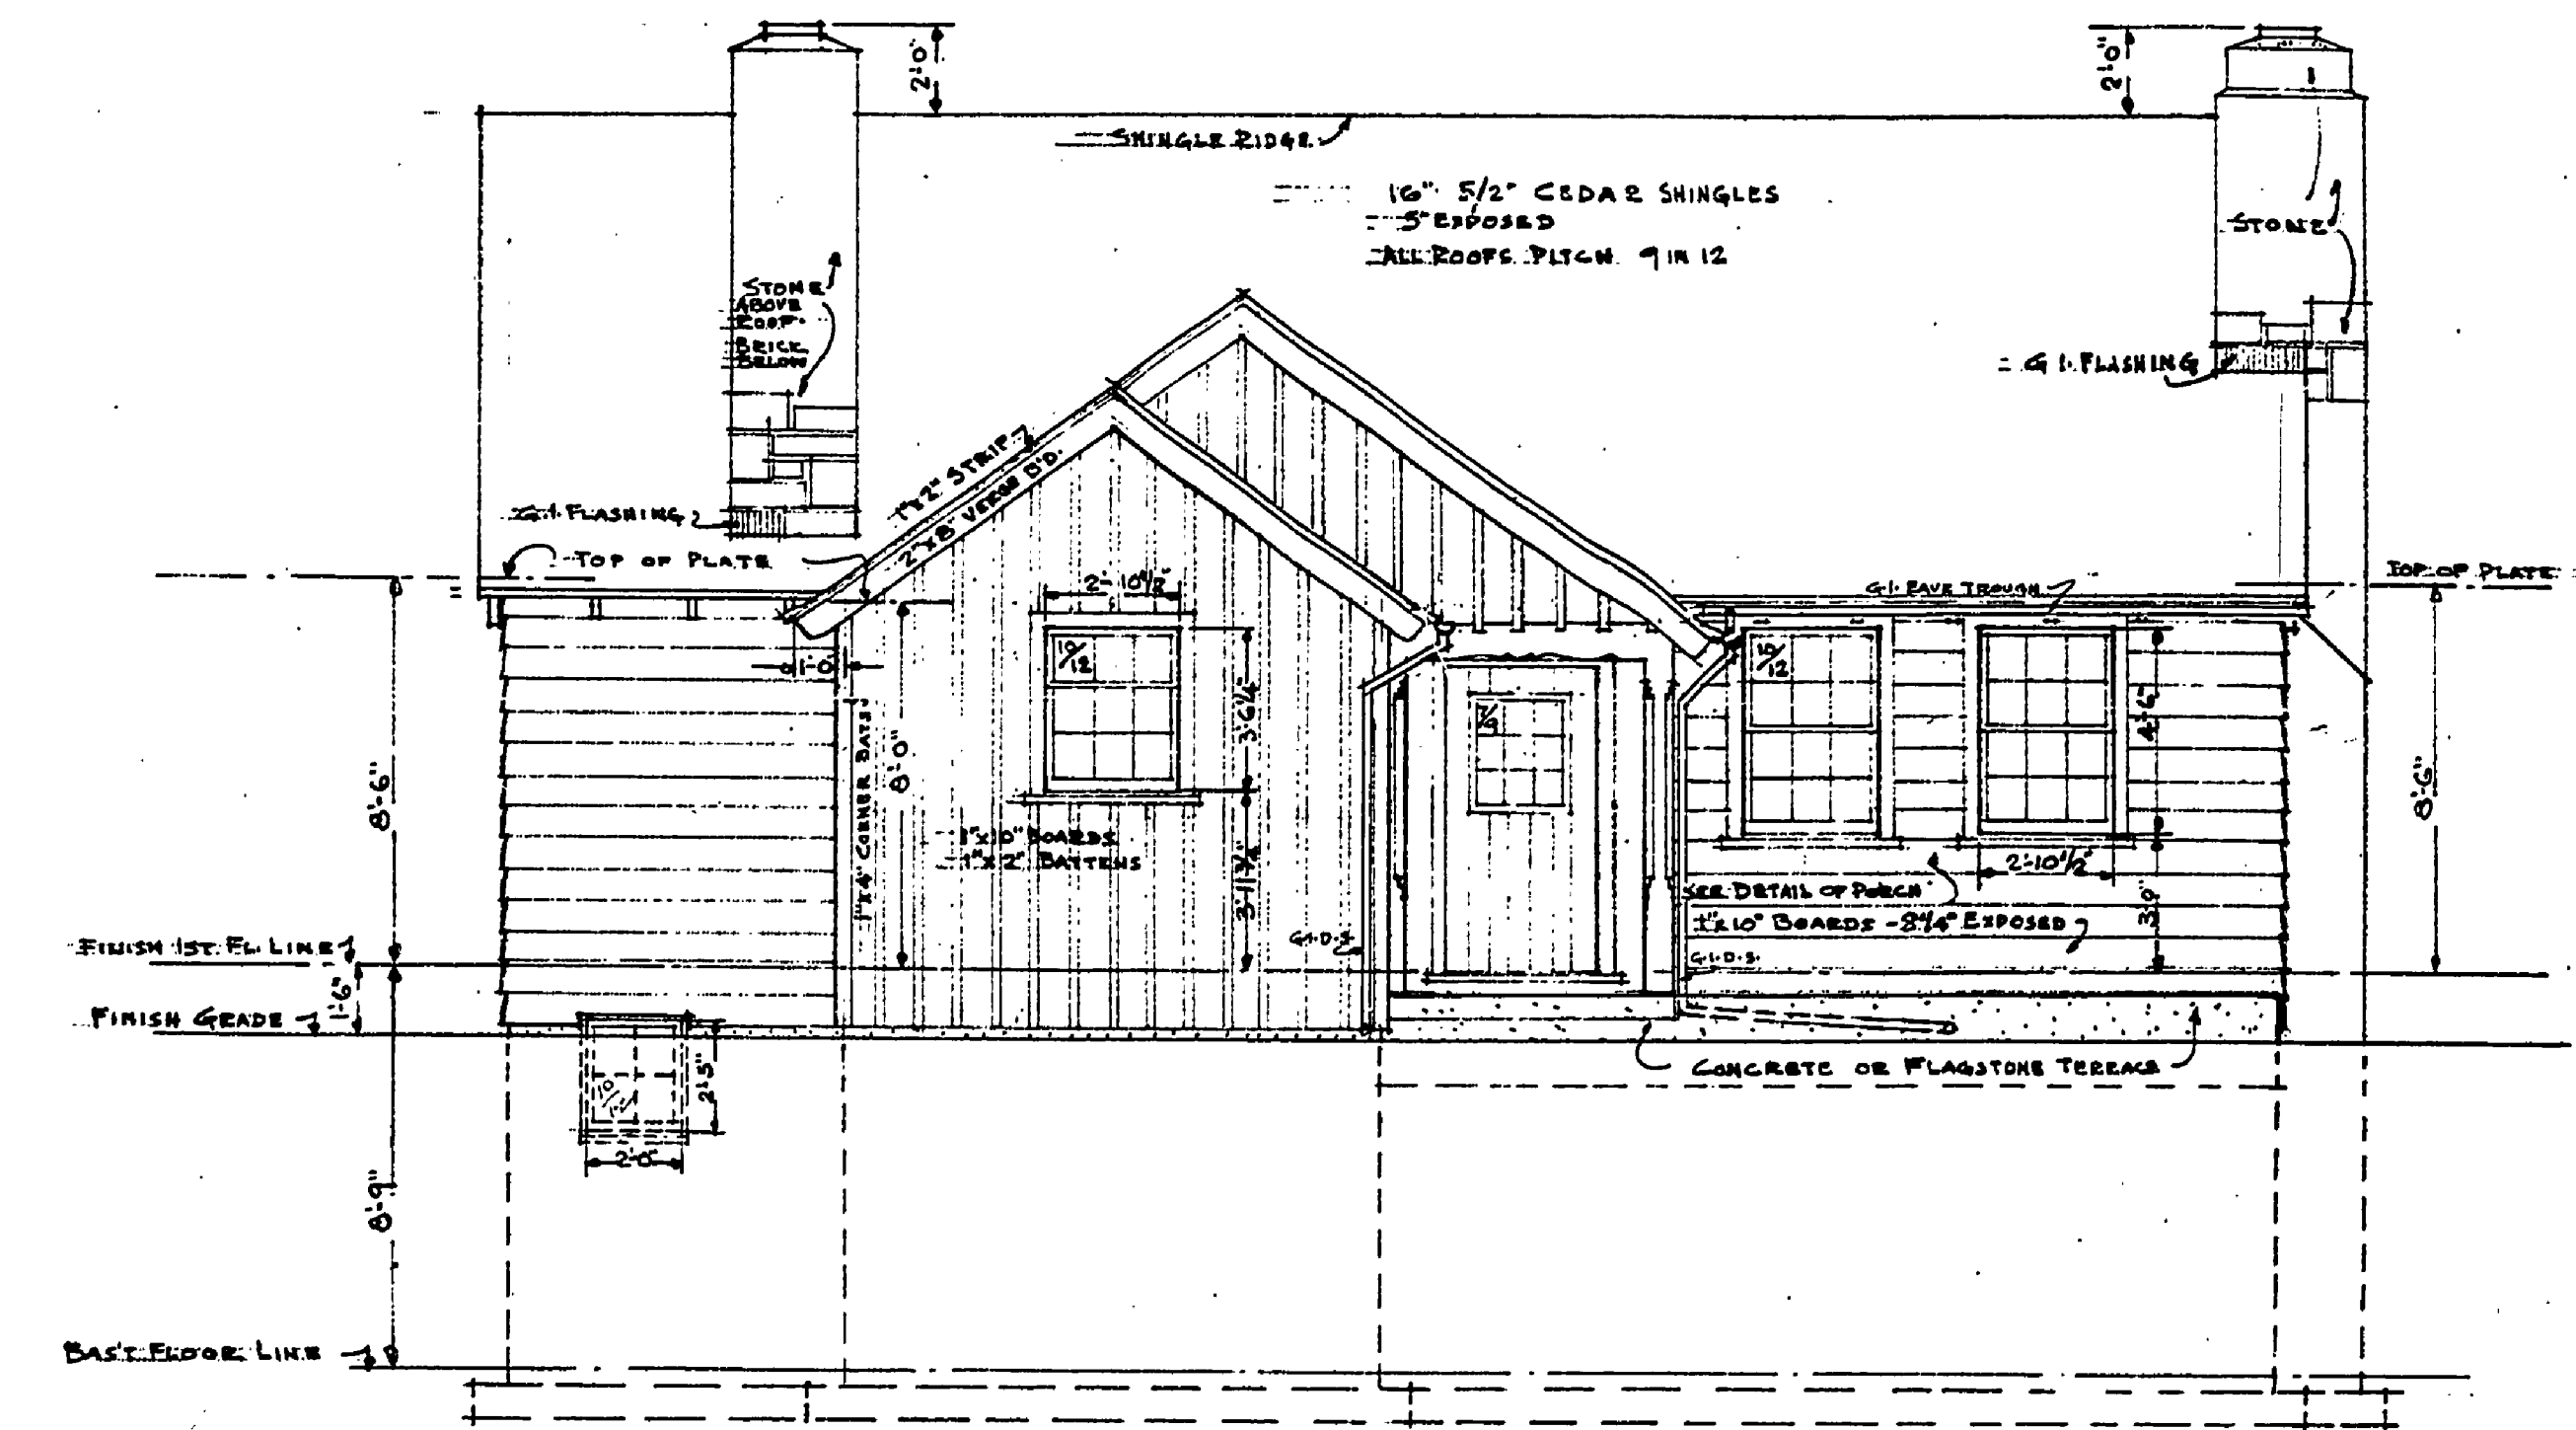

FRONT ELEVATION SCALE 1/4"=1'-0"

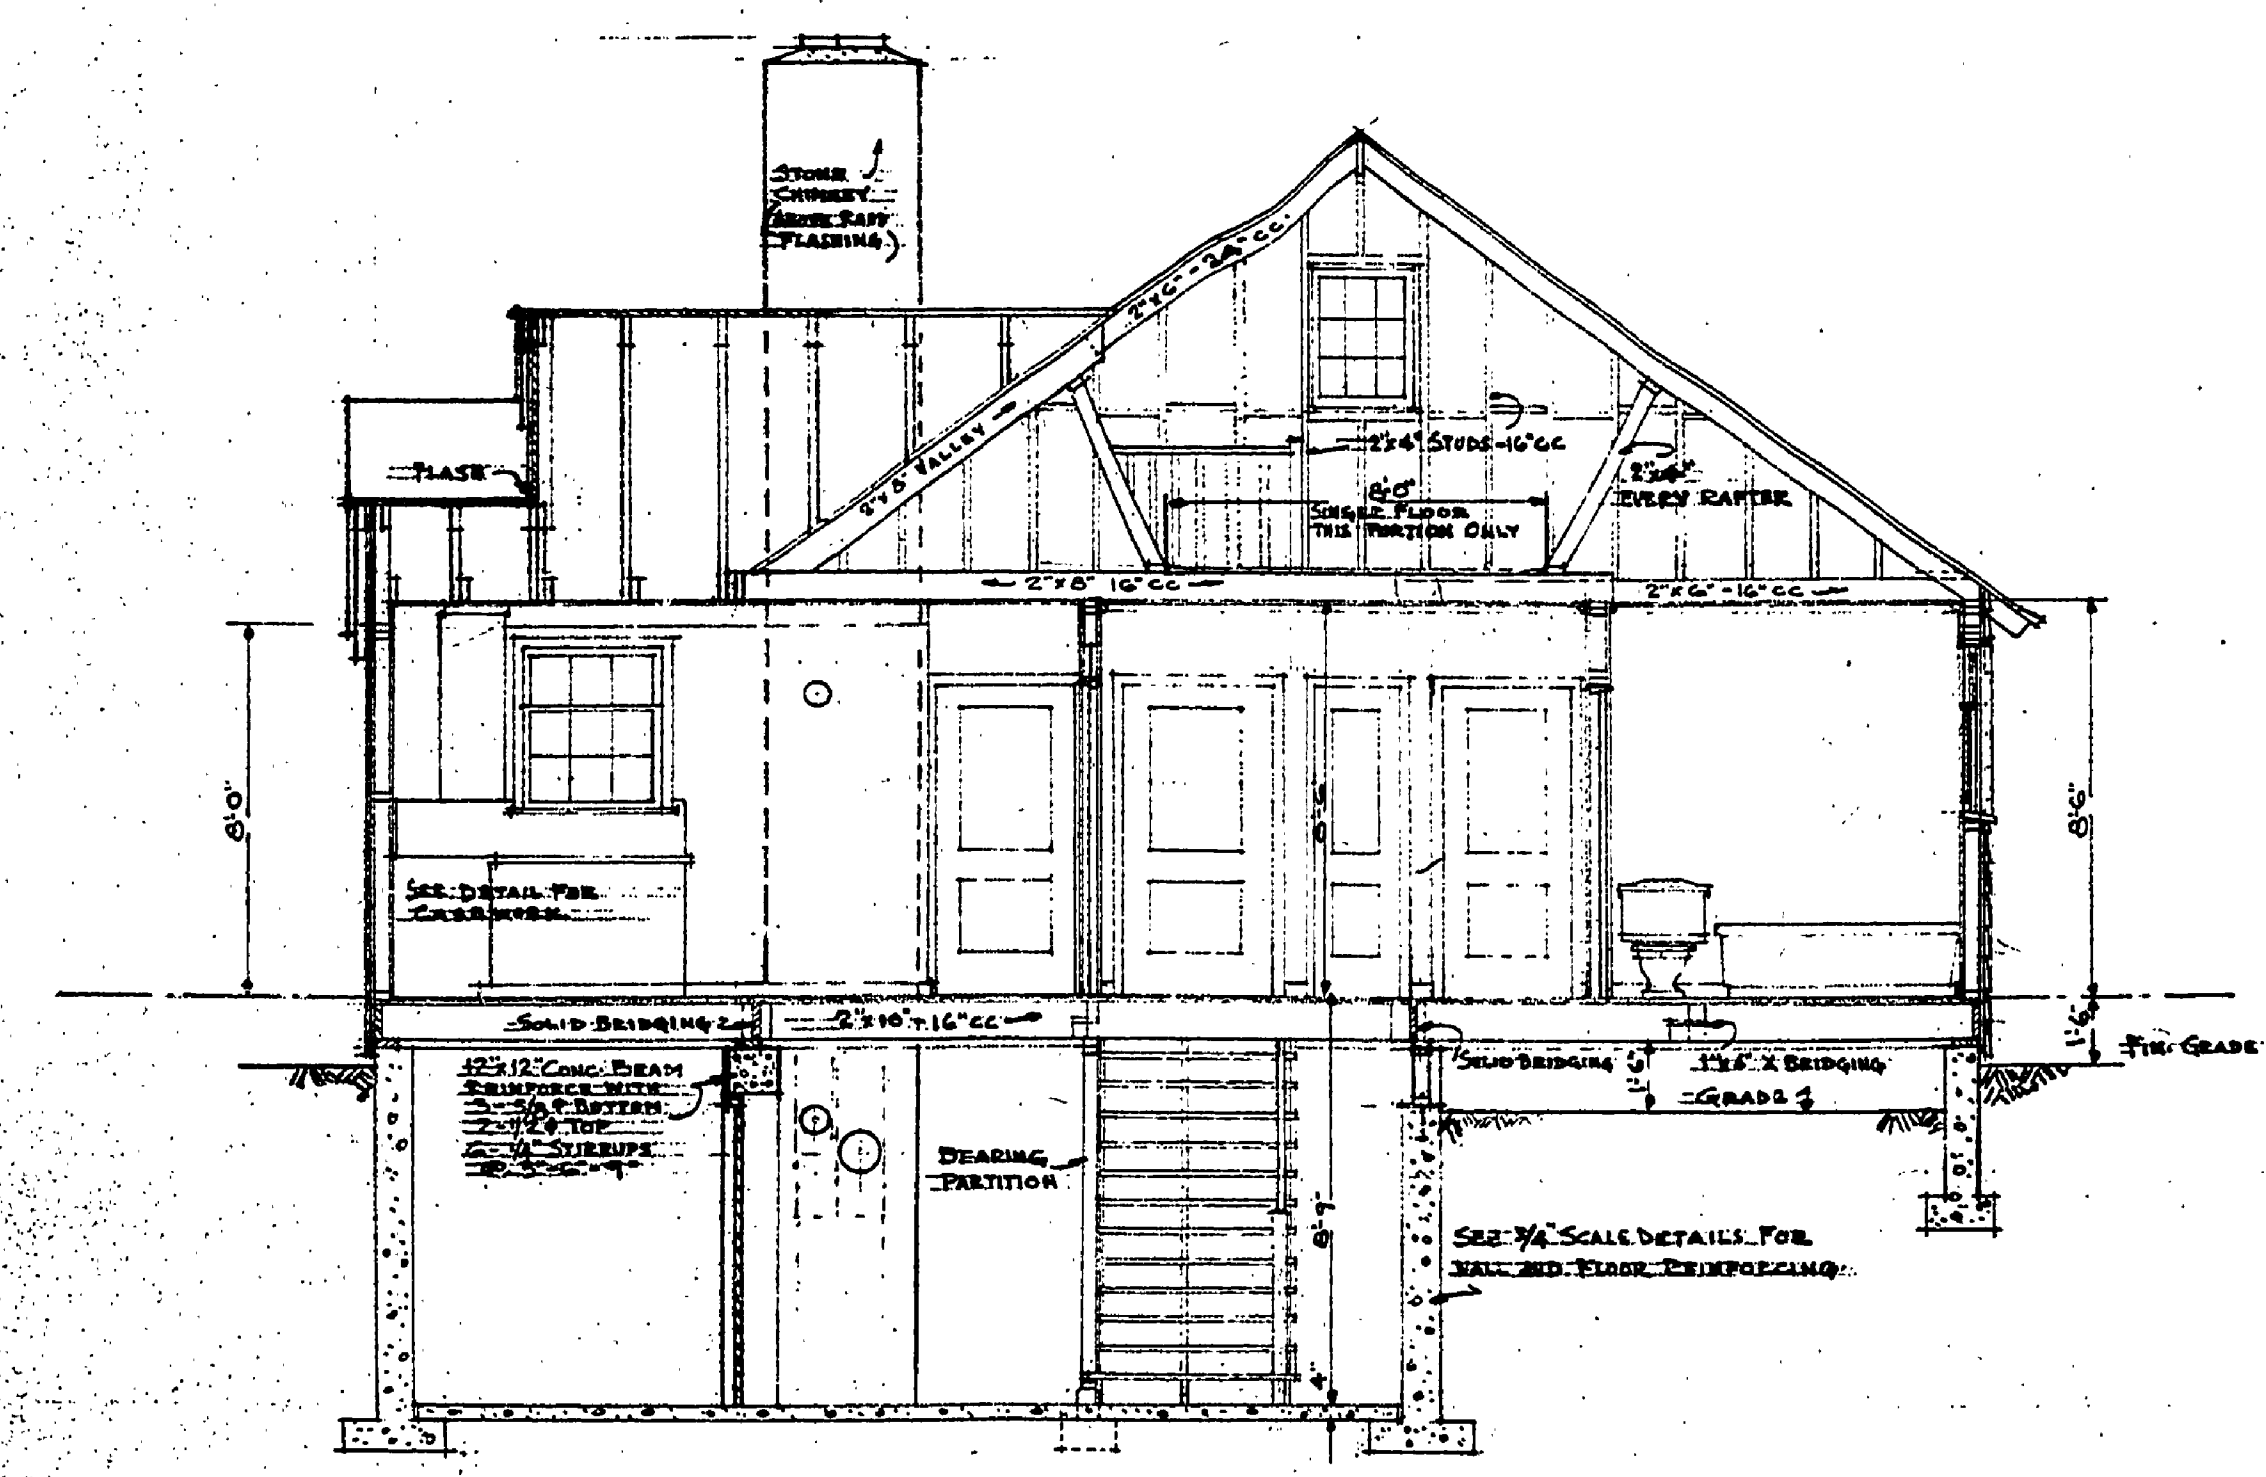

TRANSVERSE SECTION AT E-E SCALE 1/4"=1'-0"

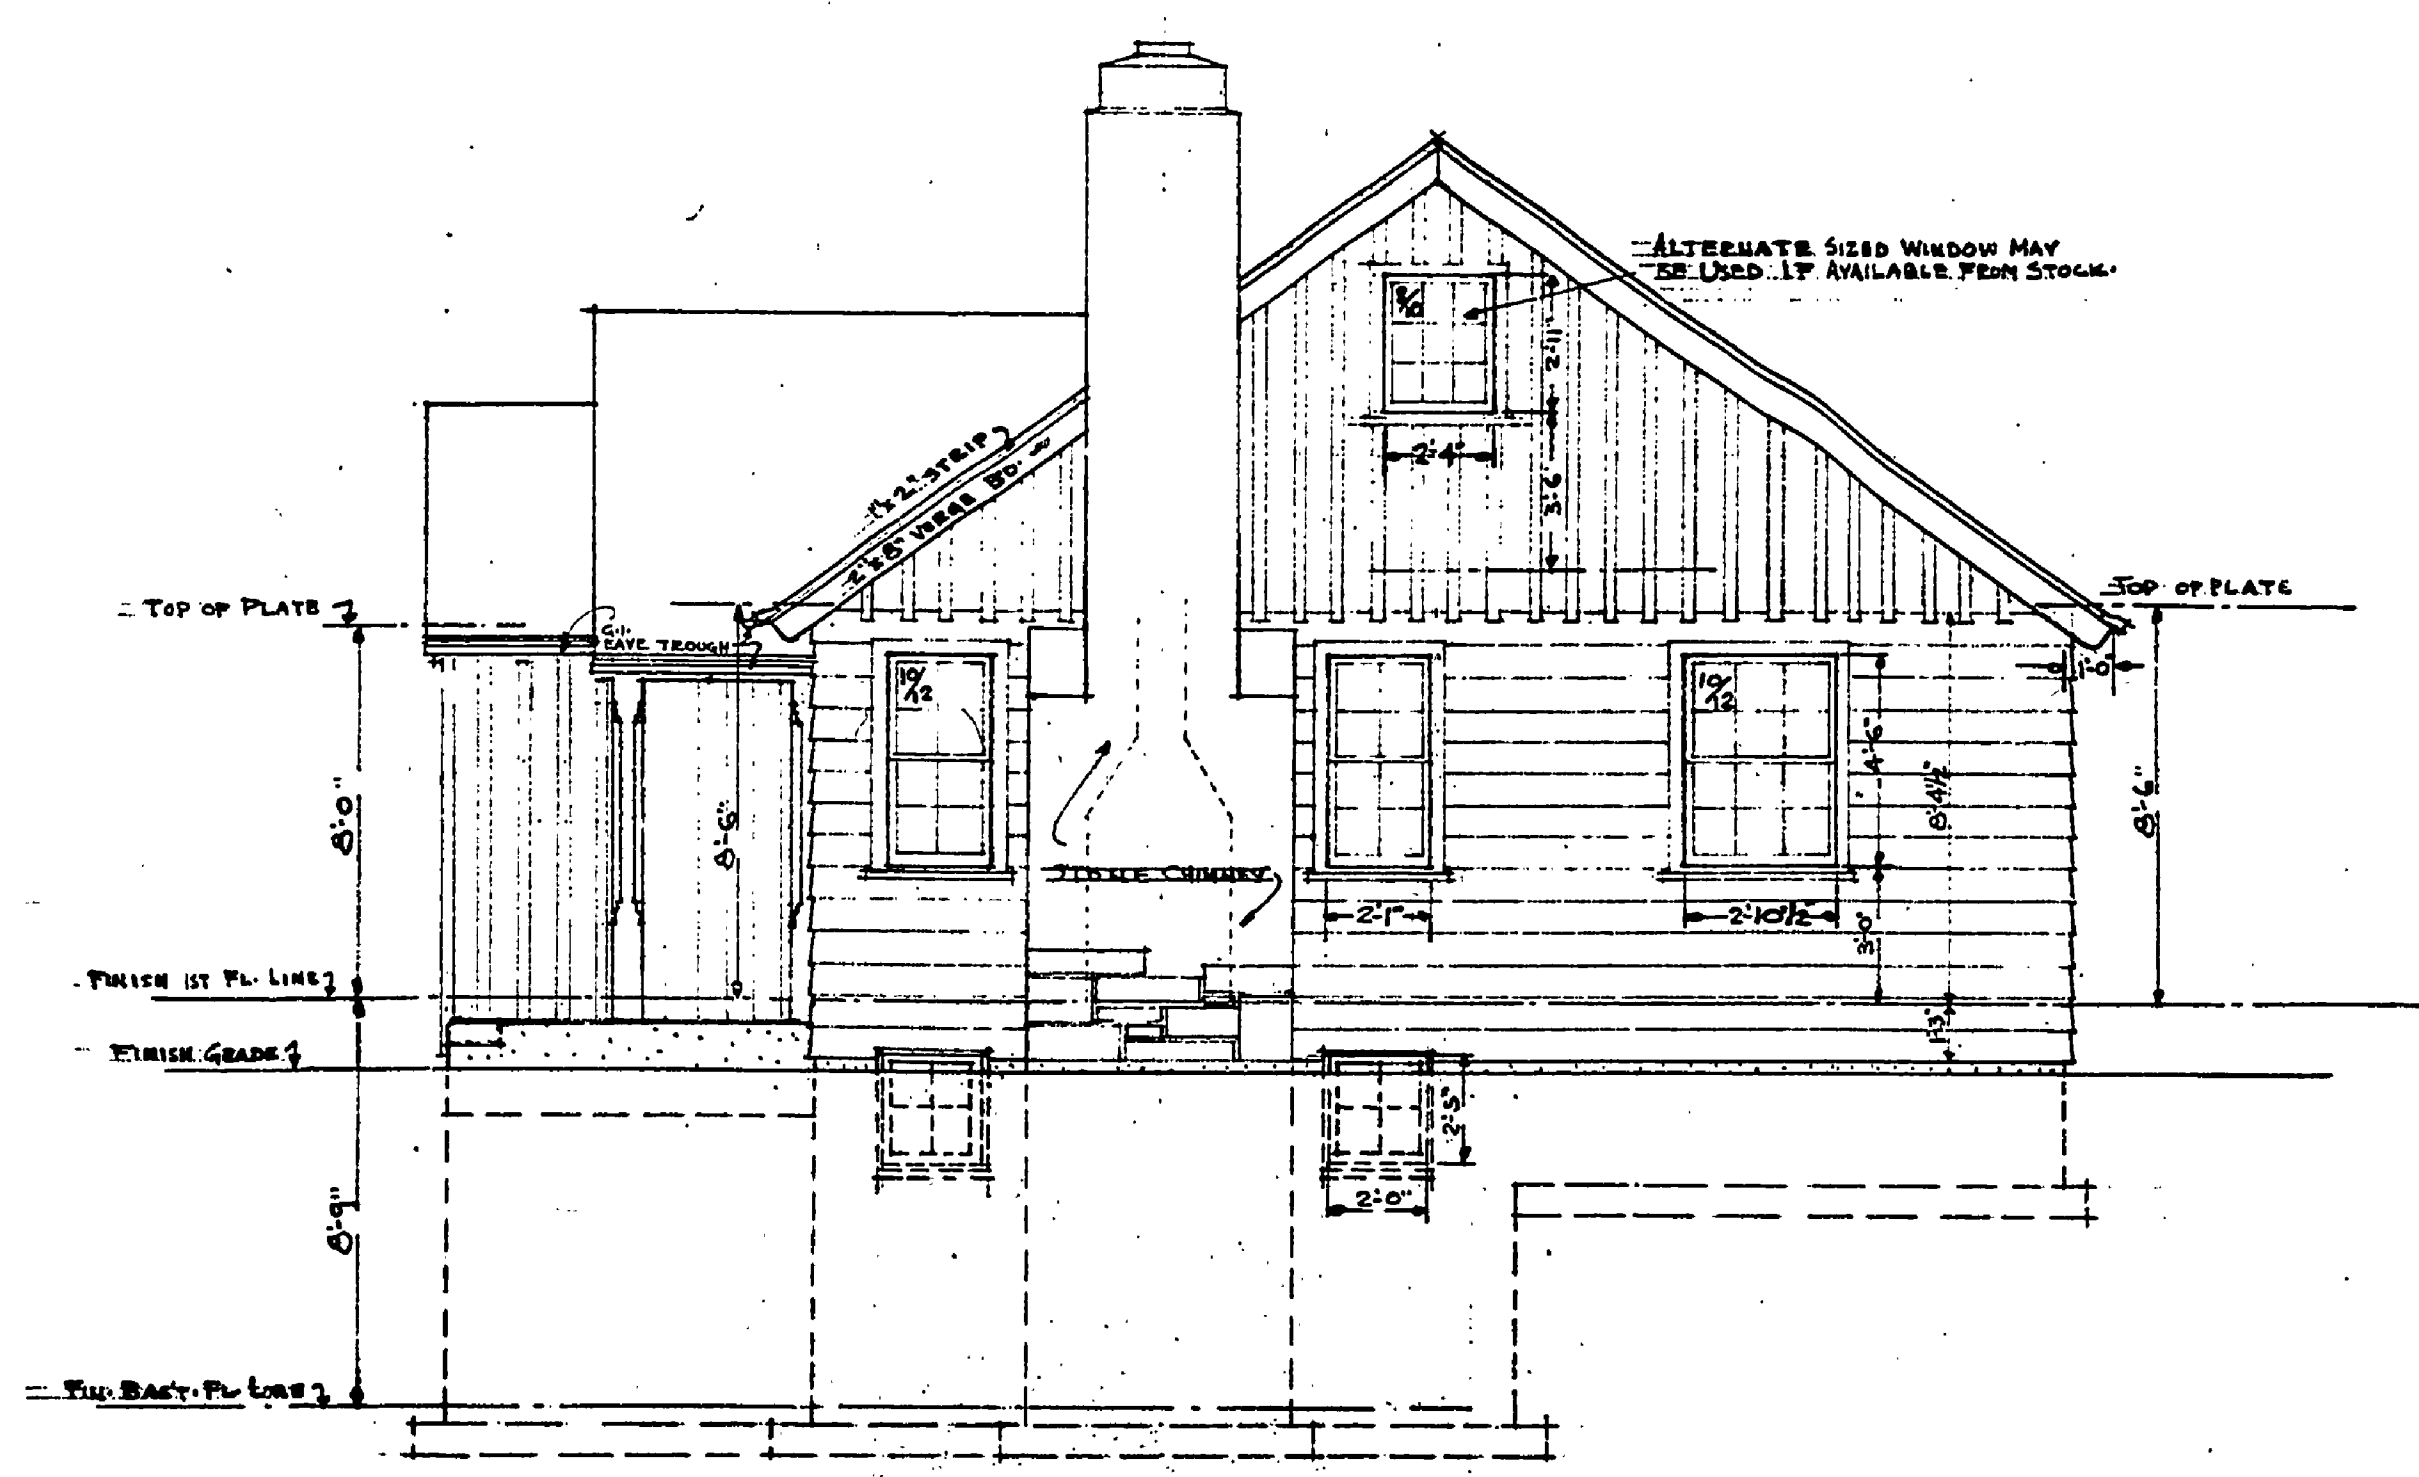

REAR ELEVATION SCALE 1/4"=1'-0"

INSURANCE No. 8

UNITED STATES	
DEPARTMENT OF THE INTERIOR	
NATIONAL PARK SERVICE	
BRANCH OF PLANS AND DESIGN'S REGION II	
MICHIGAN DEPARTMENT OF CONSERVATION	
DESIGNED BY H. H. ...	PROJECT YANKEE SPRINGS
DESIGNED BY H. H. ...	PROJECT RECREATION DEMONSTRATION AREA
DESIGNED BY H. H. ...	PROJECT CUSTODIAN'S DWELLING
DESIGNED BY H. H. ...	PROJECT HEADQUARTERS AREA
PROJECT NUMBER	DATE OCT 7, 1939