




SECTION AA
WALL SECTION TAKEN THROUGH FRONT WALL
OF LIVING ROOM
SCALE 3/8" = 1'-0"

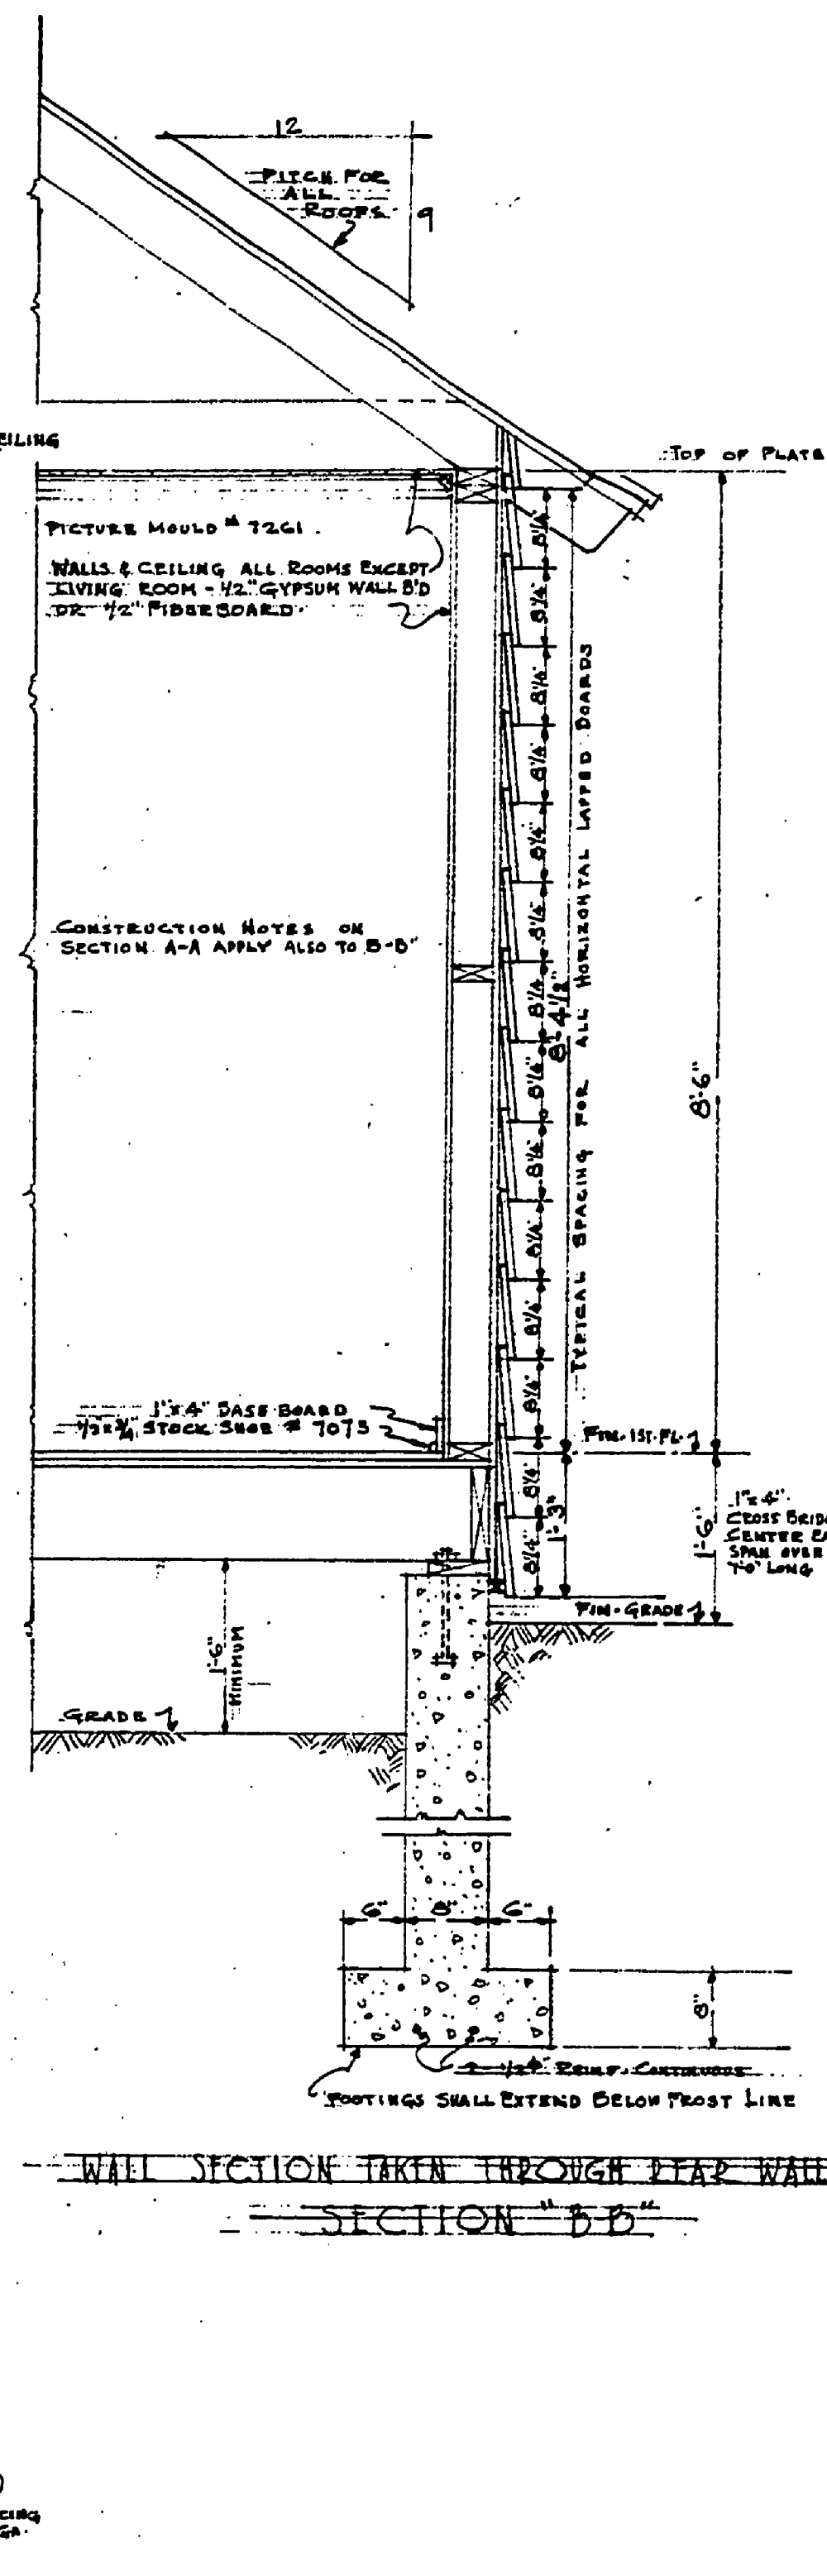

SECTION DD
WALL SECTION TAKEN THROUGH END WALL
SCALE 3/8" = 1'-0"

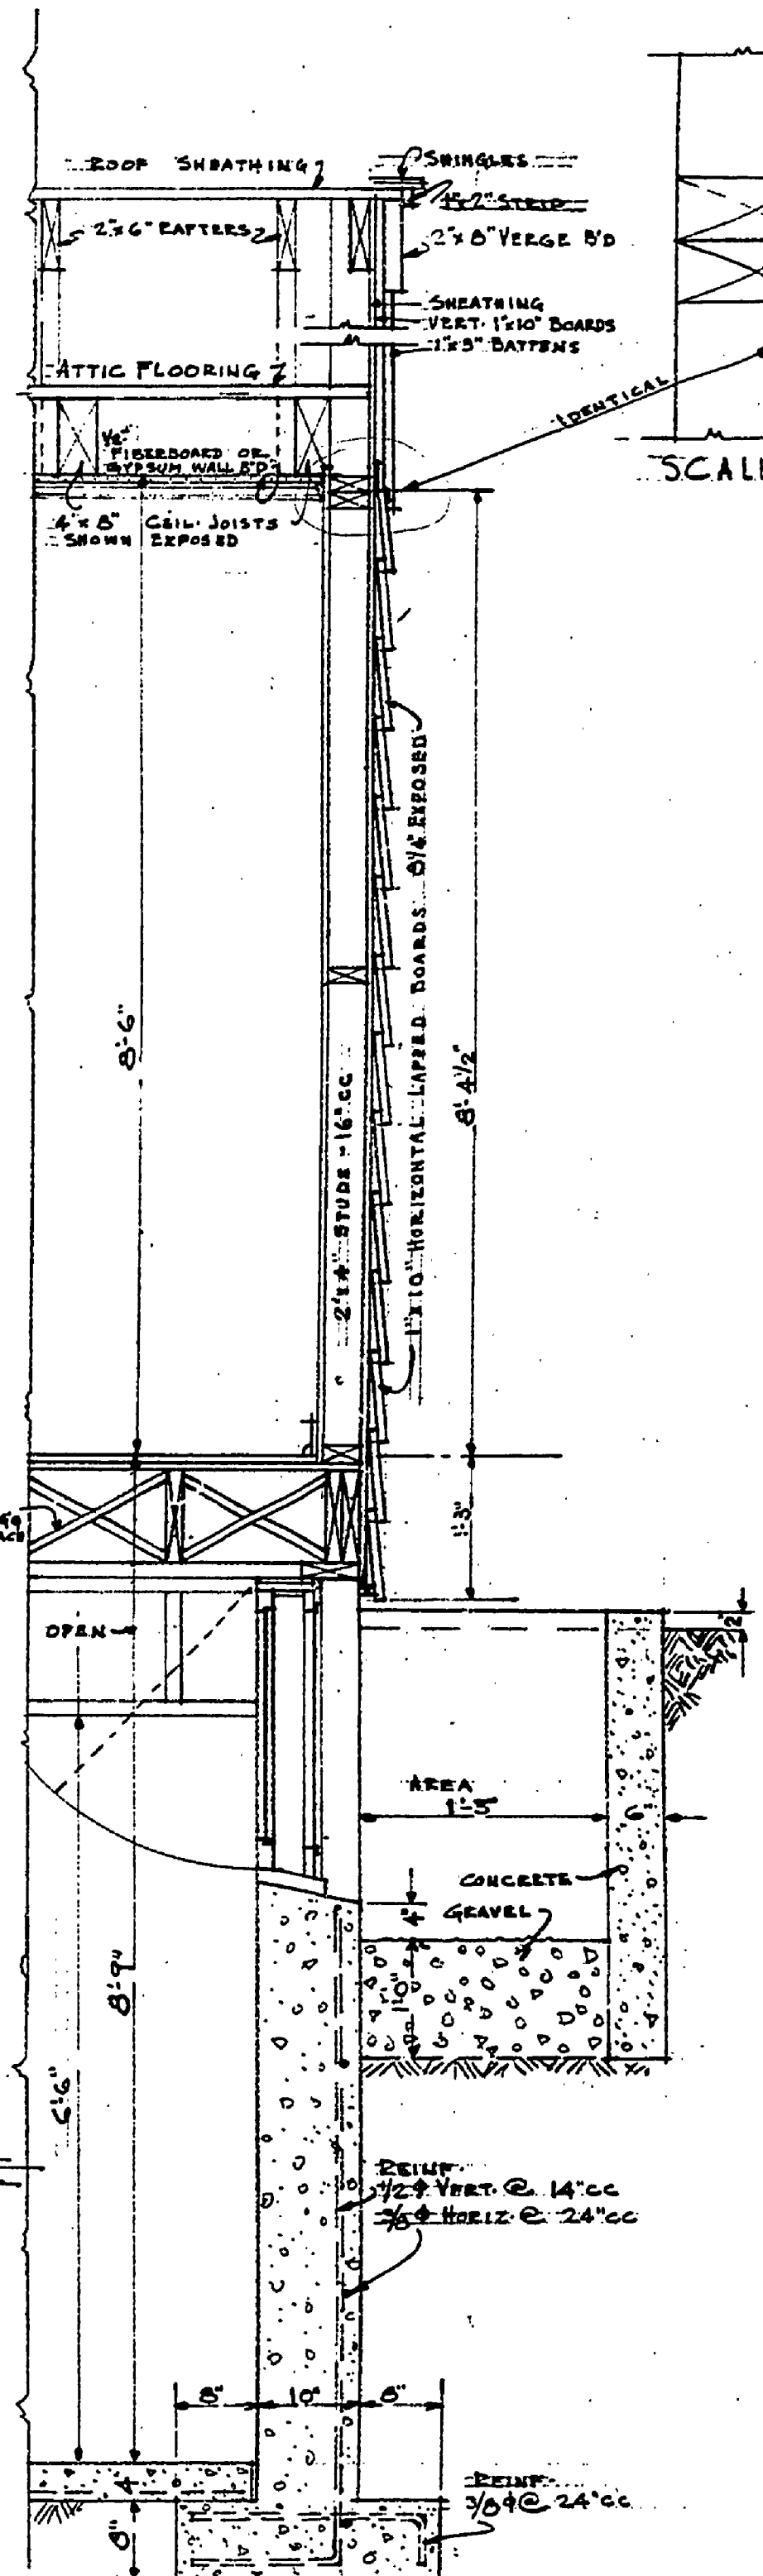

SECTION CC
SECTION THROUGH END WALL AT GC
SCALE 3/8" = 1'-0"

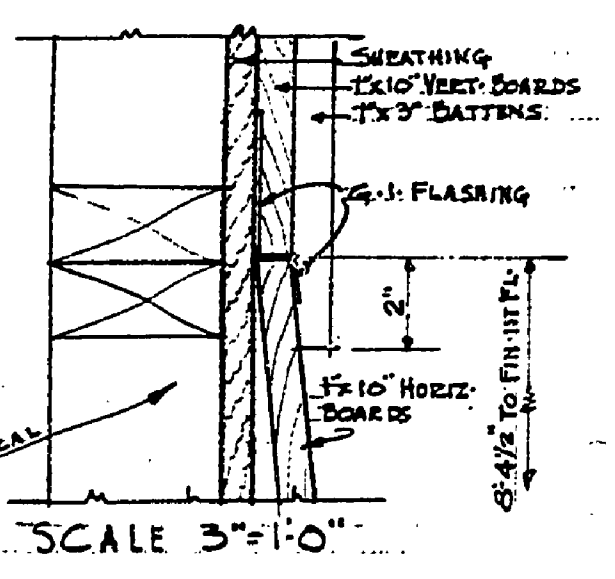

INSURANCE No. 8

UNITED STATES	
DEPARTMENT OF THE INTERIOR	
NATIONAL PARK SERVICE	
BRANCH OF PLANS AND DESIGN - REGION II	
COOPERATING WITH	
MICHIGAN DEPARTMENT OF CONSERVATION	
PROJECT NO.	YANKEE SPRINGS
DESIGNED BY	RECREATION DEMONSTRATION AREA
DRAWN BY	CUSTODIAN'S DWELLING
APPROVED BY	EDMEG
DATE	NOV. 7, 1935