




SECTION A-A

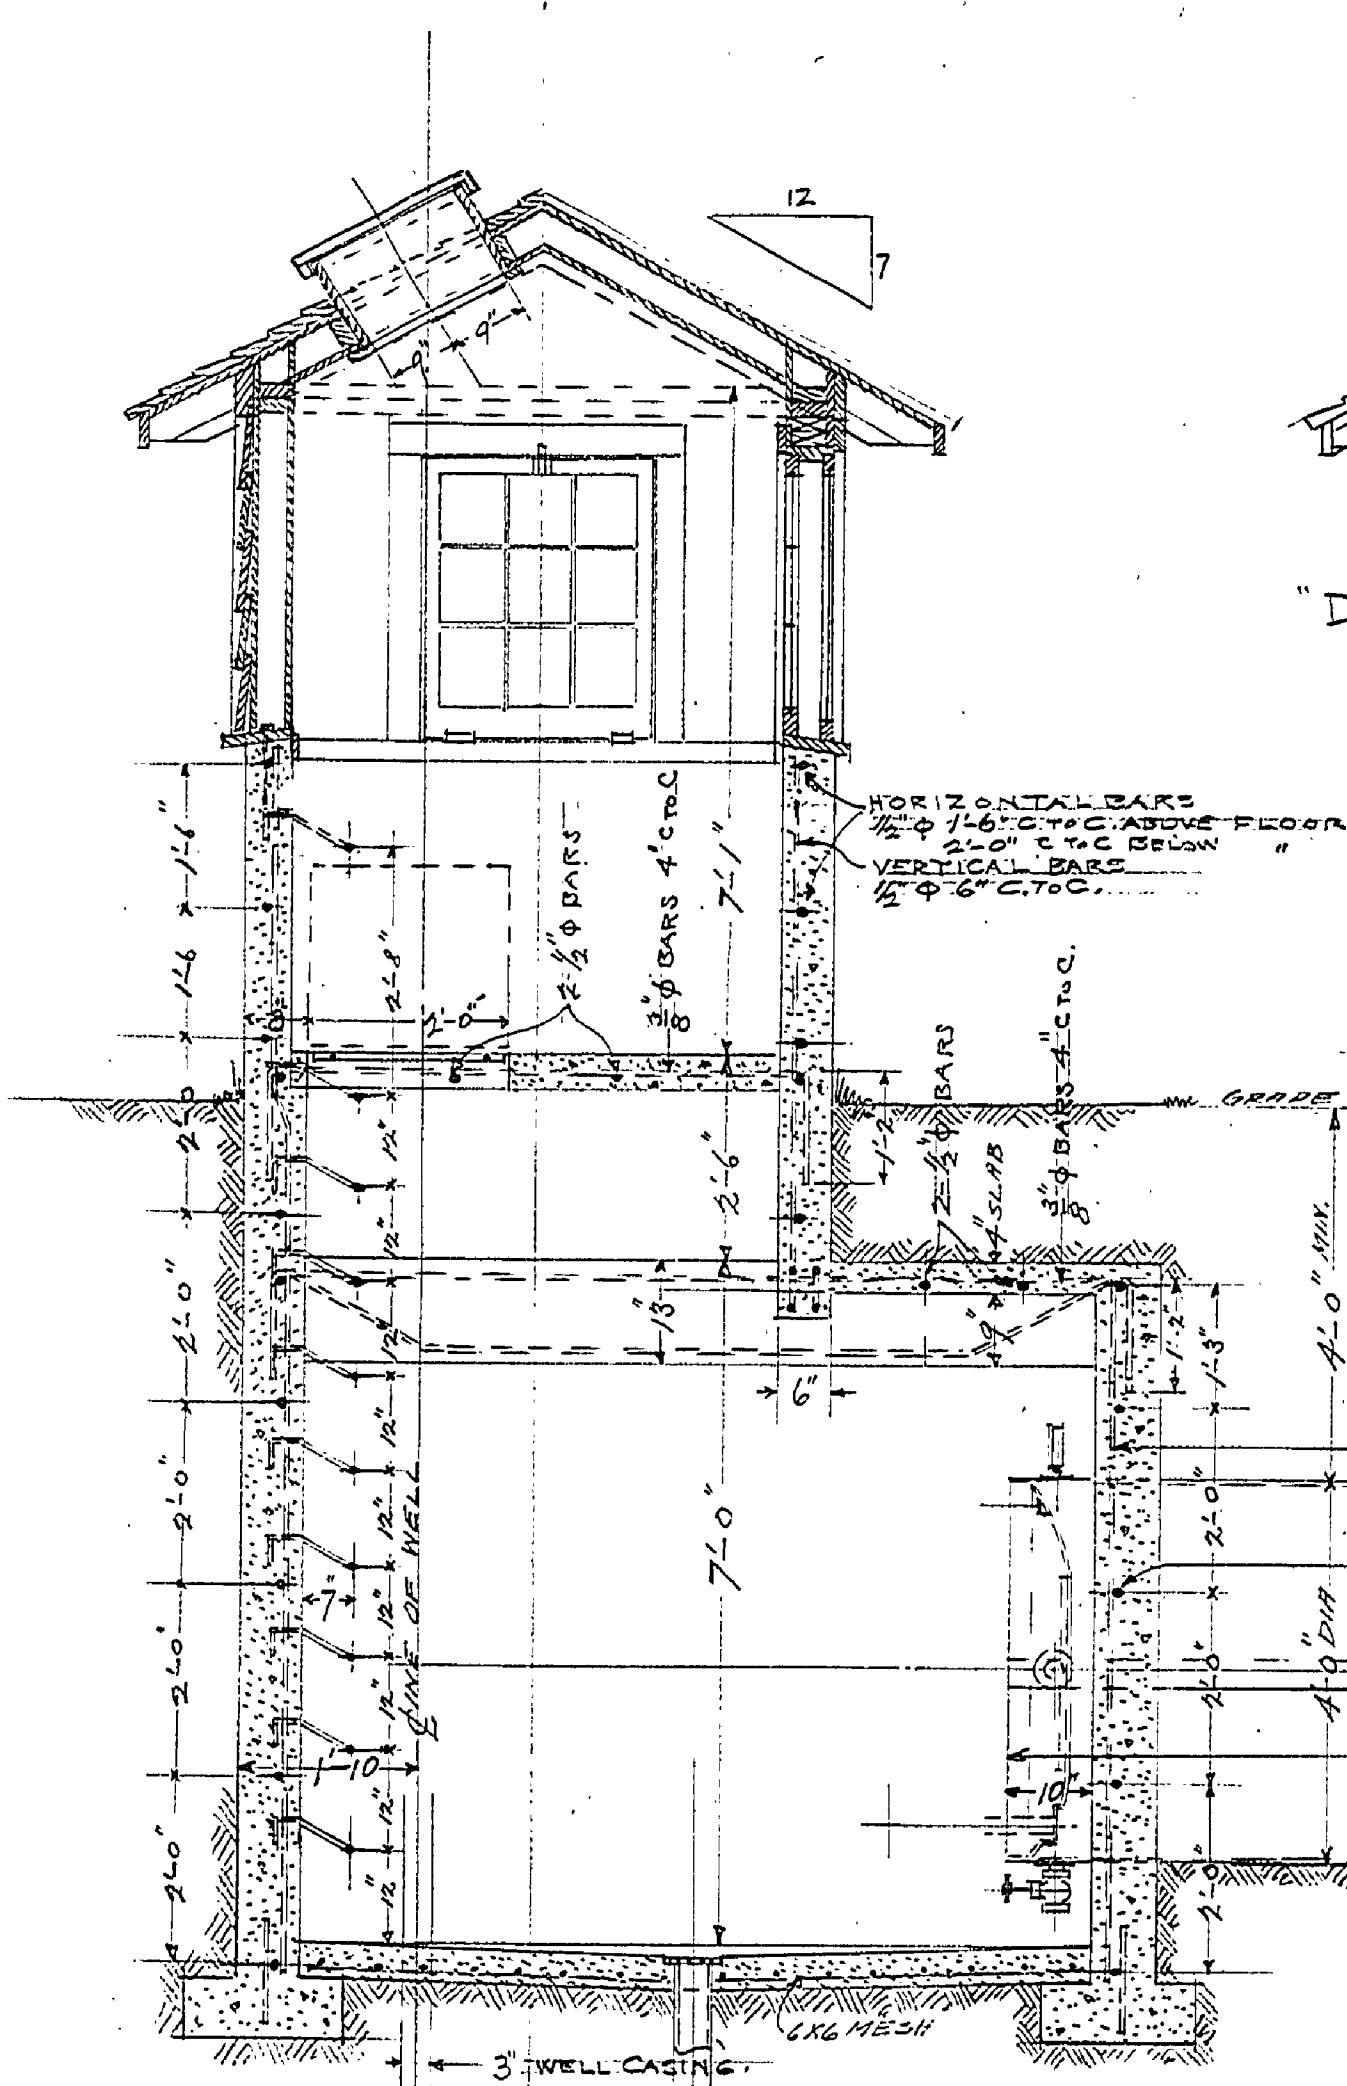


SECTION B-B

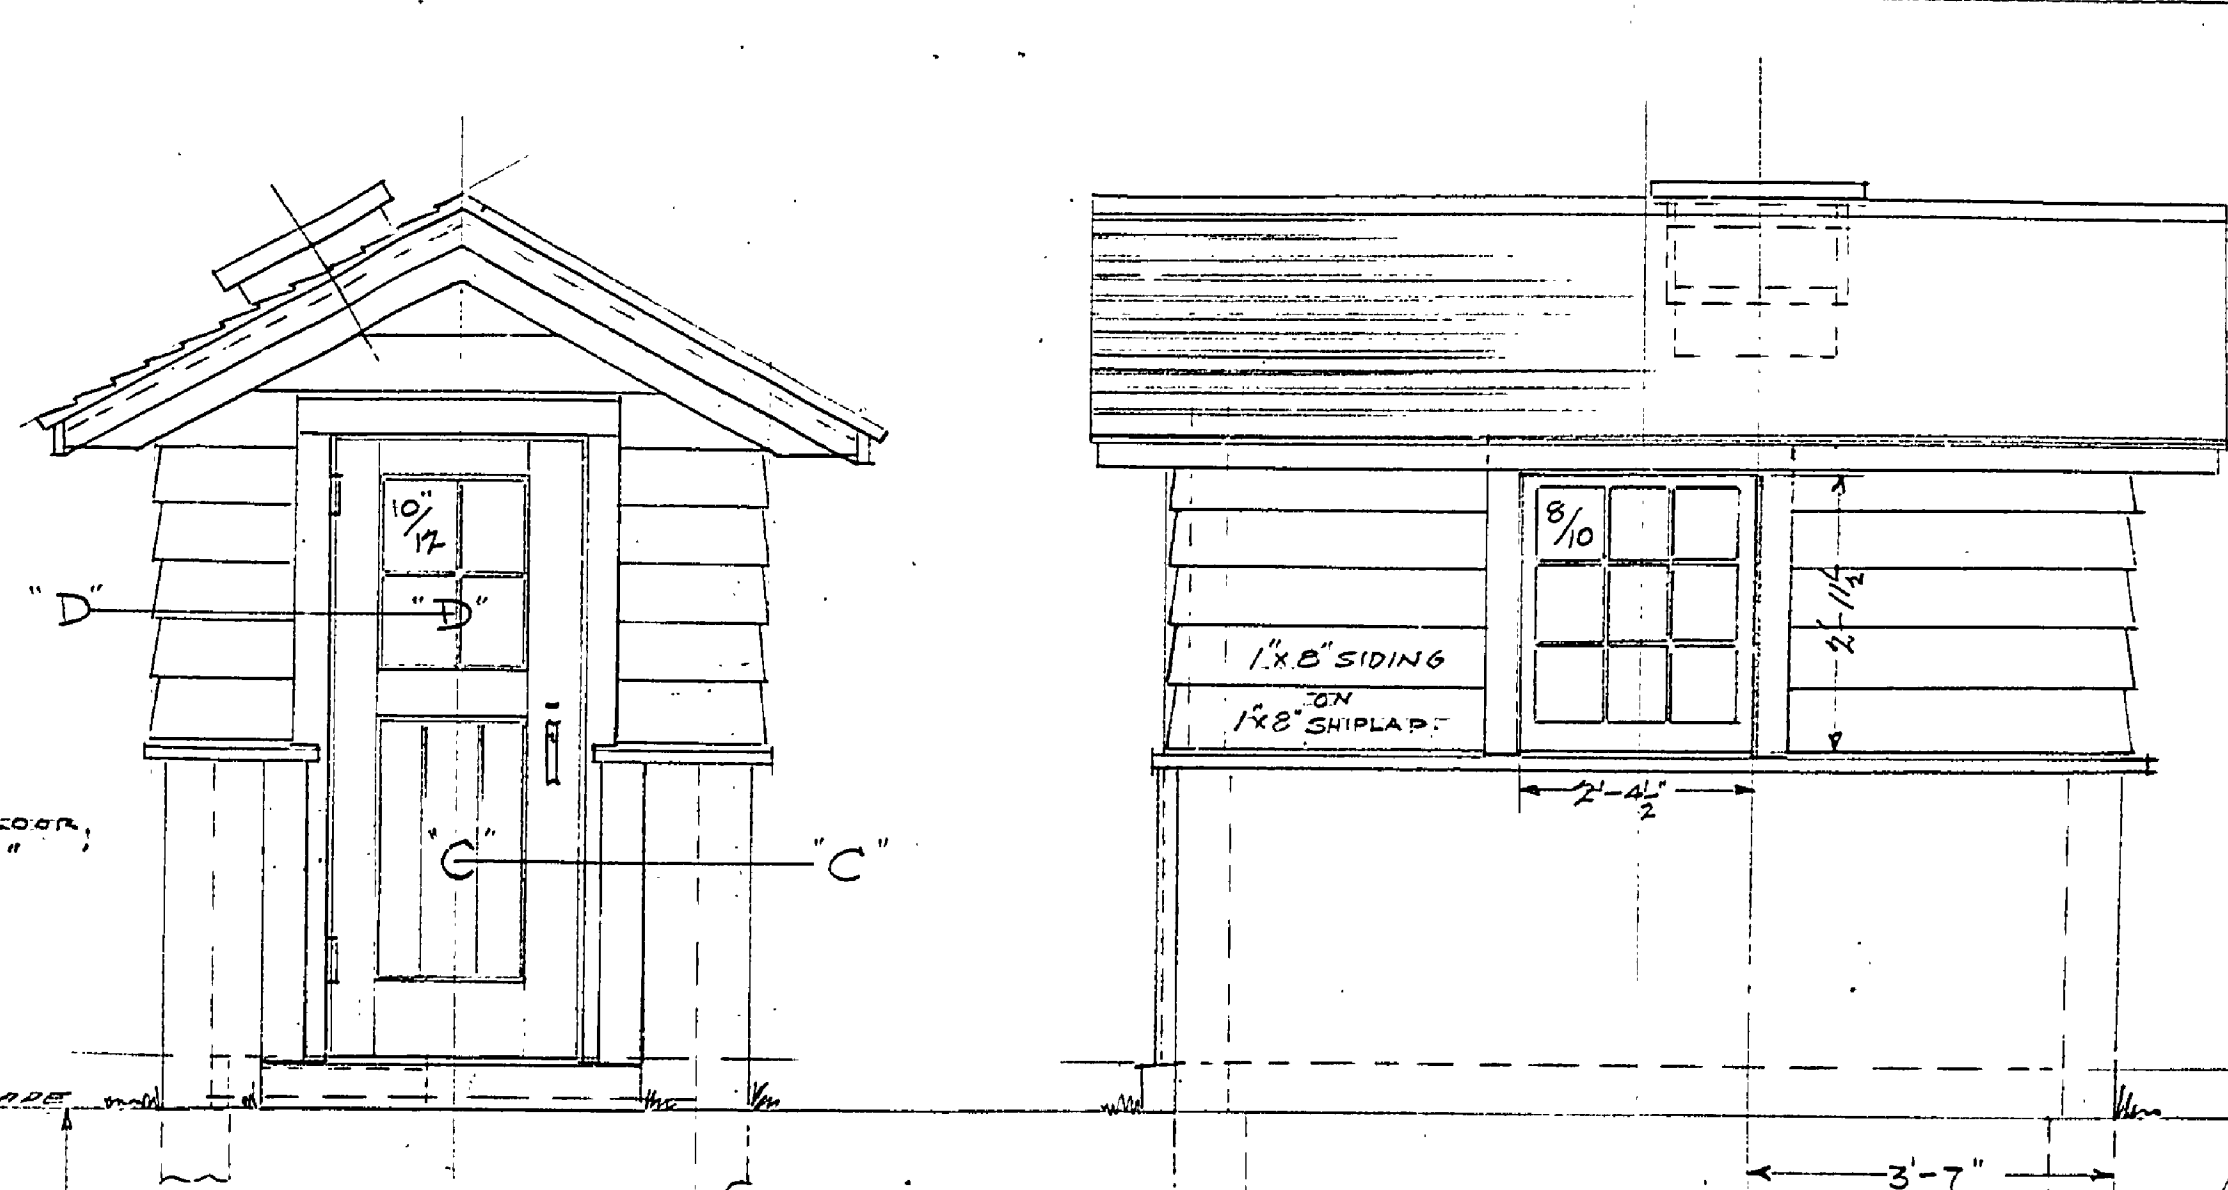


FRONT ELEVATION SIDE ELEVATION NORTH

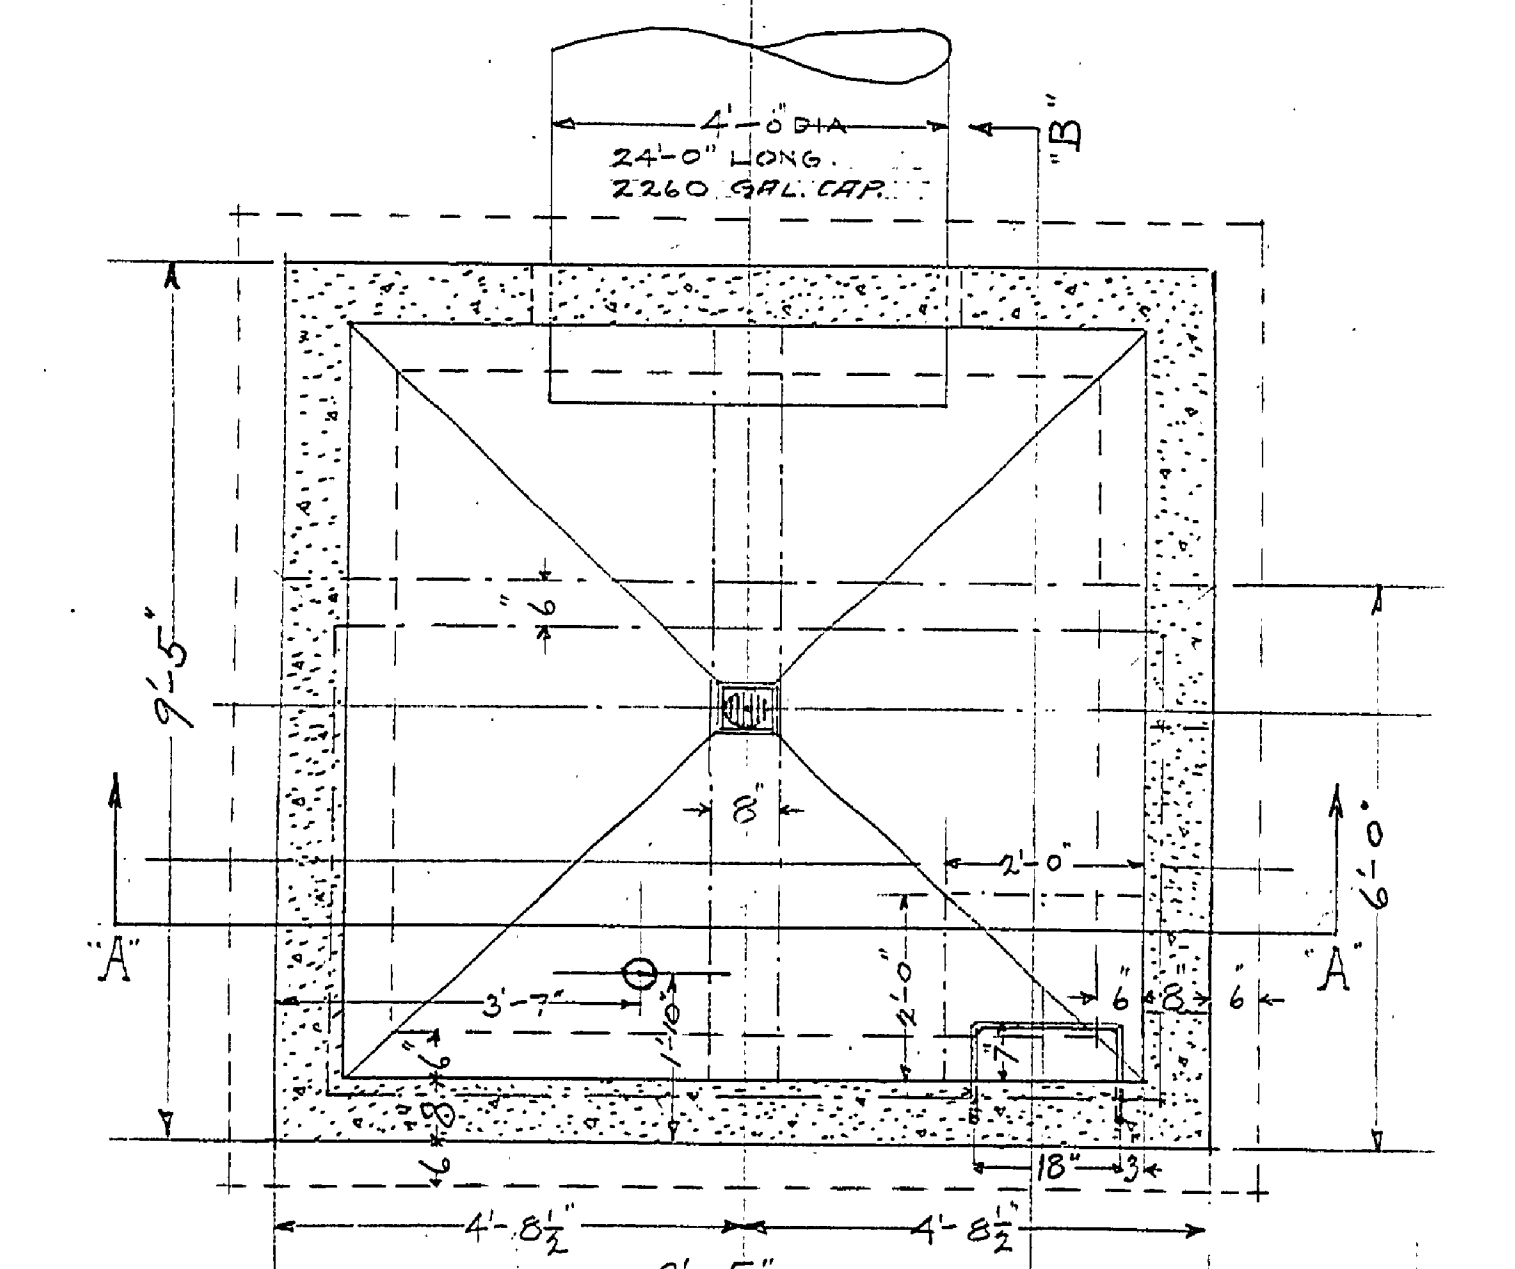


FOUNDATION PLAN

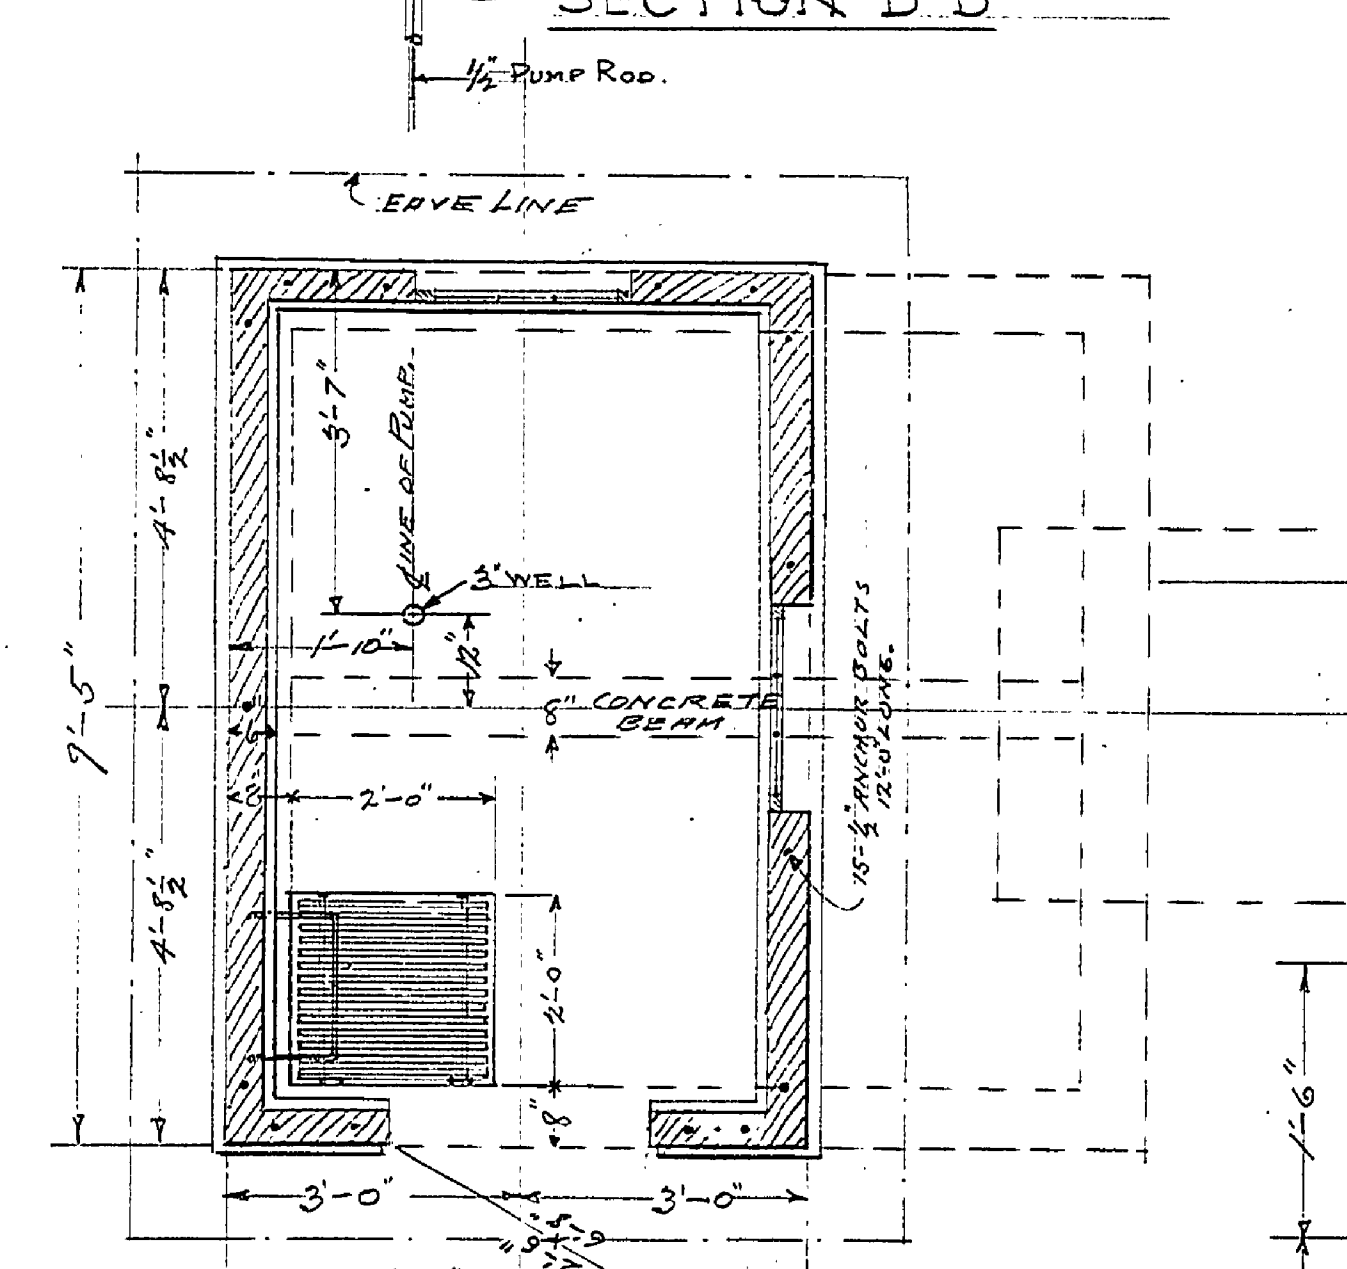


PLAN VIEW

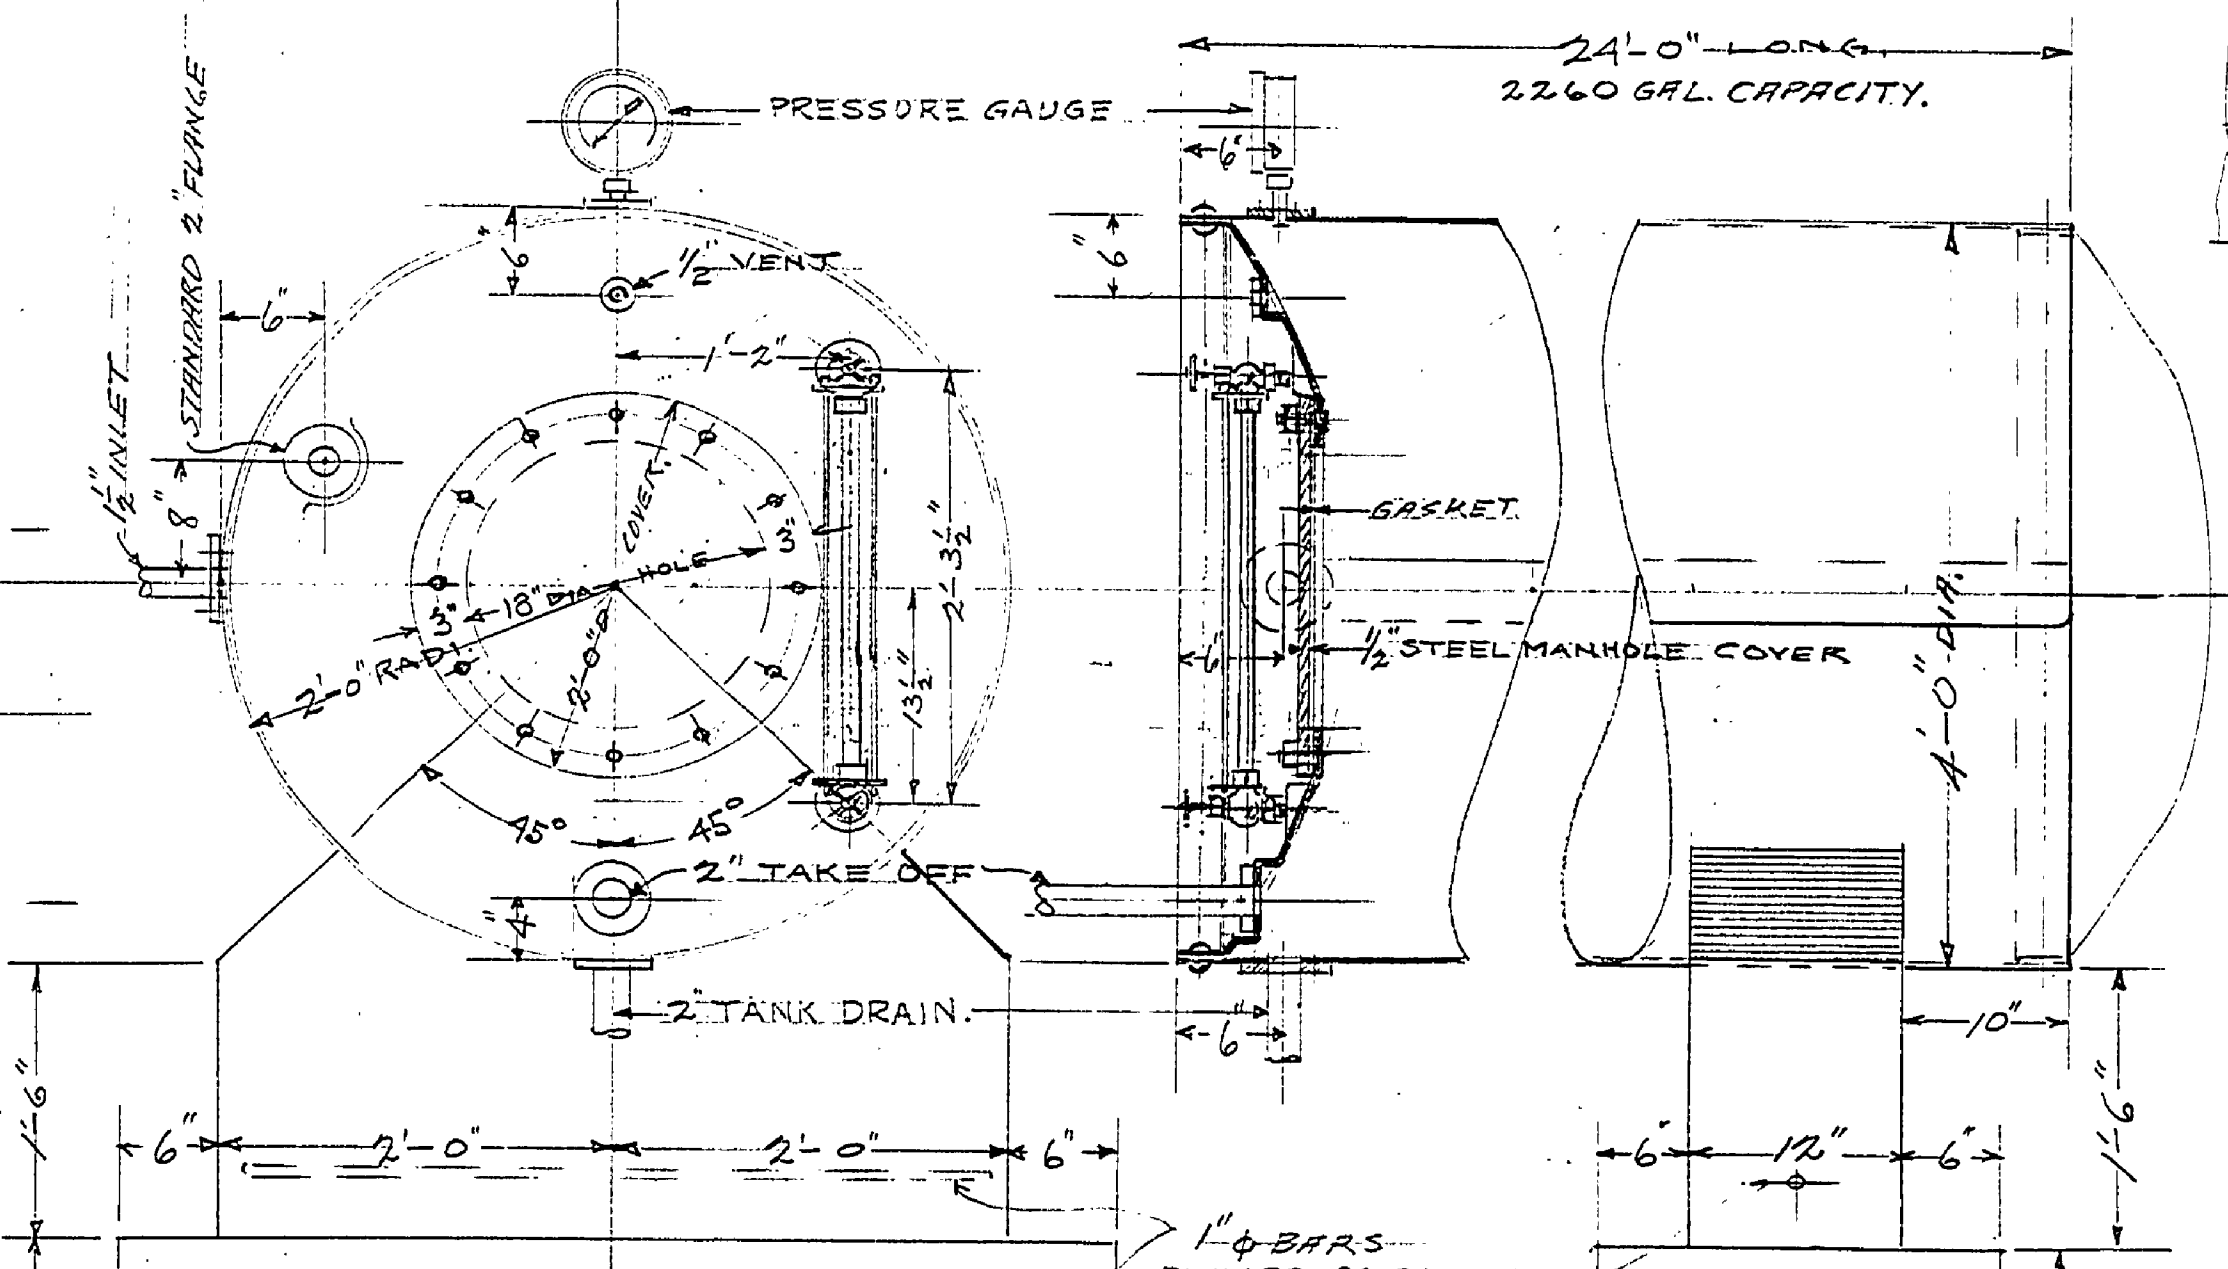


TANK DETAILS

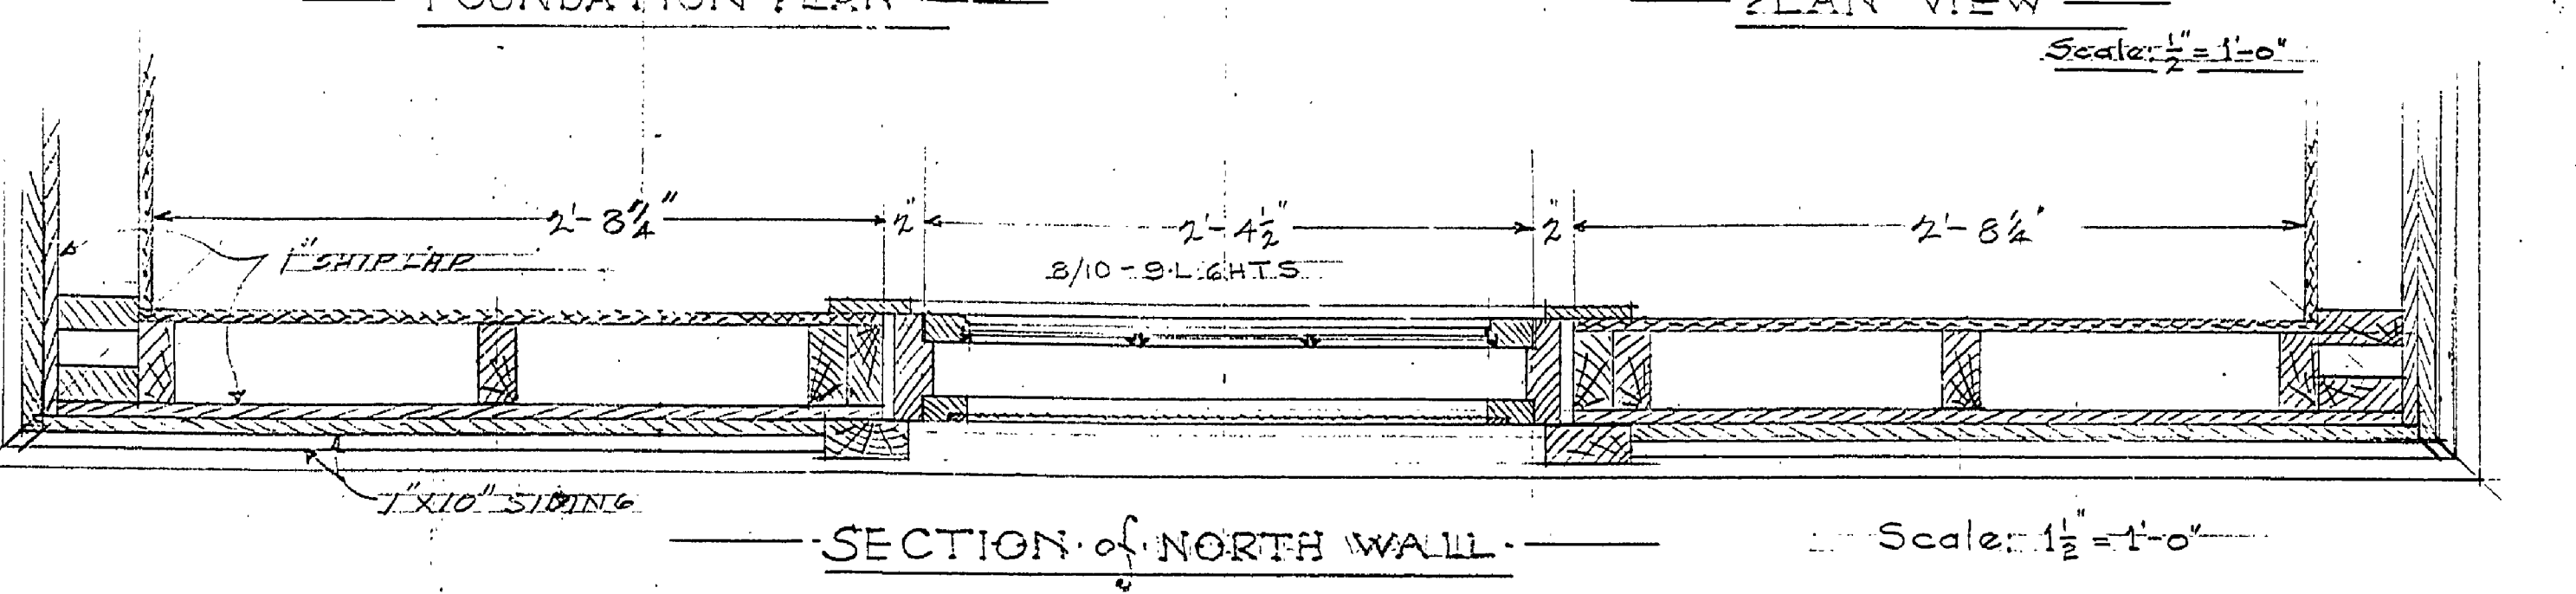

SECTION OF NORTH WALL

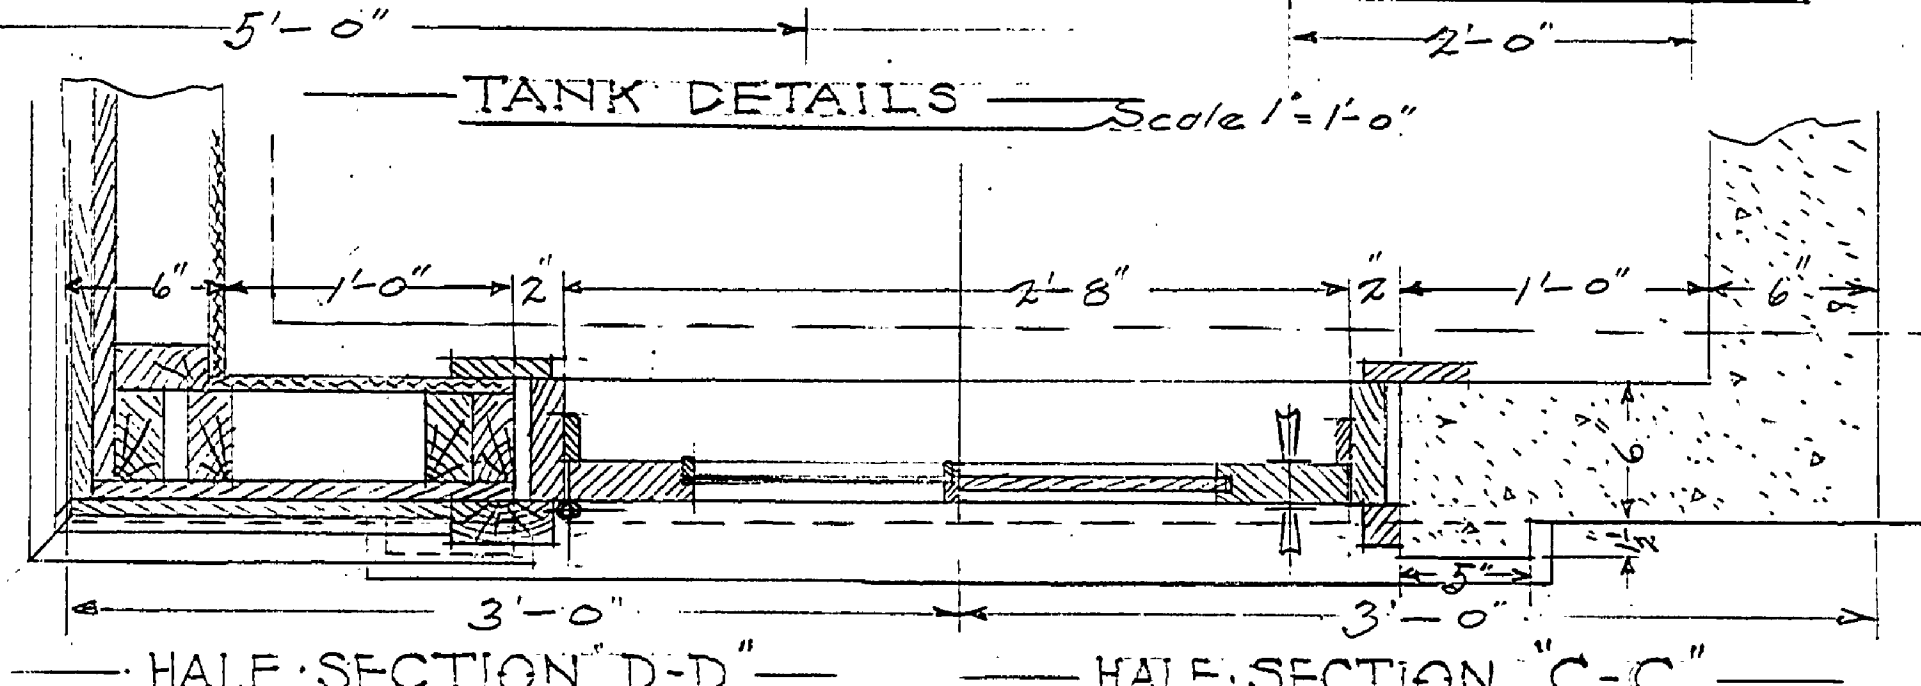

HALF SECTION D-D HALF SECTION C-C

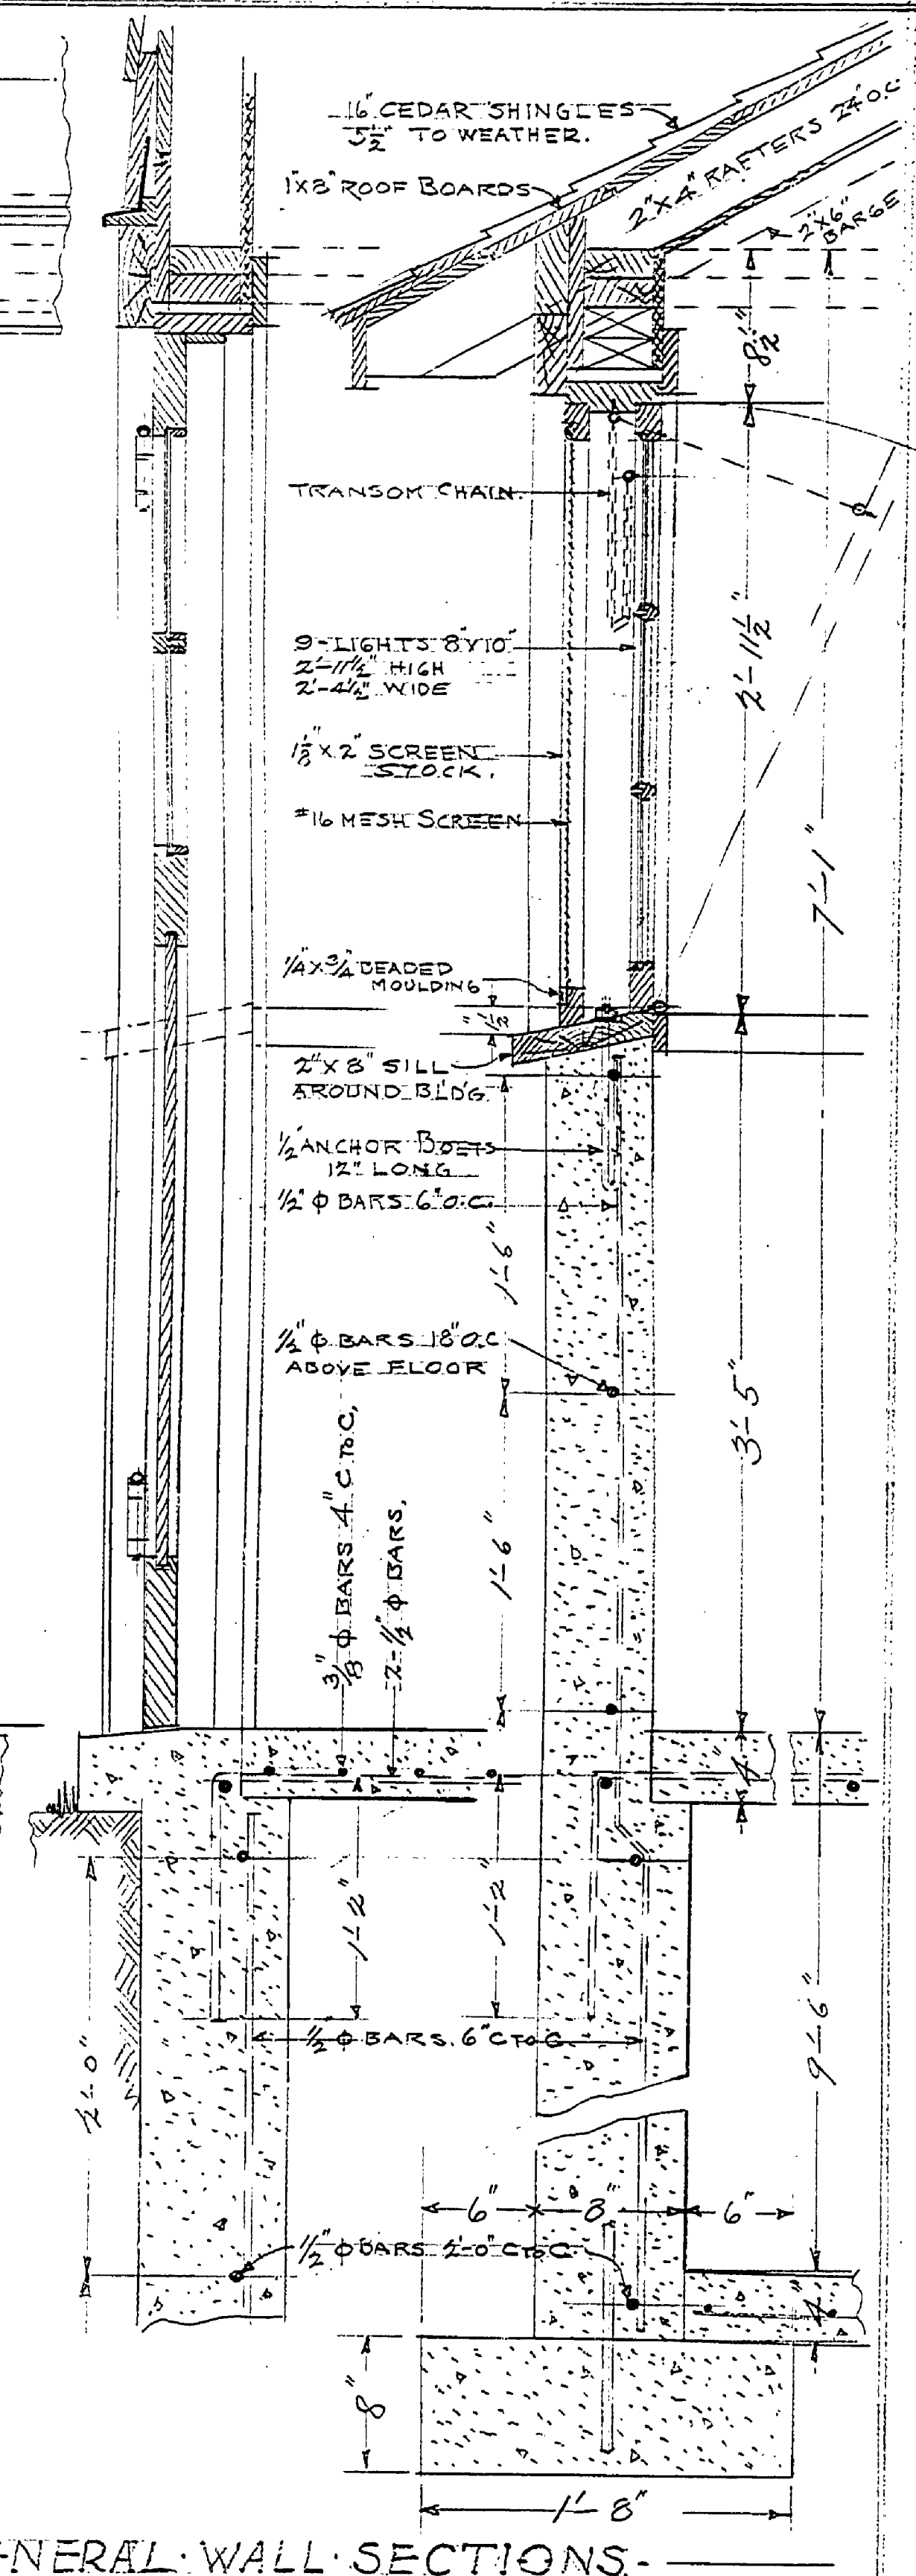

GENERAL WALL SECTIONS

Scale: 1/2" = 1'-0"

UNITED STATES DEPARTMENT OF THE INTERIOR NATIONAL PARK SERVICE MICH. DEPT. OF CONSERVATION COOPERATING			
DRAWN BY E.W.G.	YANKEE SPRINGS AREA	DATE NOV. 1939	SCALE AS SHOWN
DESIGNED BY E.W.G.	PUMP HOUSE	DATE DEC. 14/39	
CHECKED BY R.C.C.	ADMINISTRATIVE GROUP		
RECOMMENDED	AREA MANAGER	DATE	
RECOMMENDED	INSPECTOR	DATE	
APPROVED BY	TANK AUTHORITY OR PERSON	DATE	
APPROVED BY	REGIONAL DIRECTOR	DATE	