



SOUTH ELEVATION
SCALE 1/2" = 1'-0"

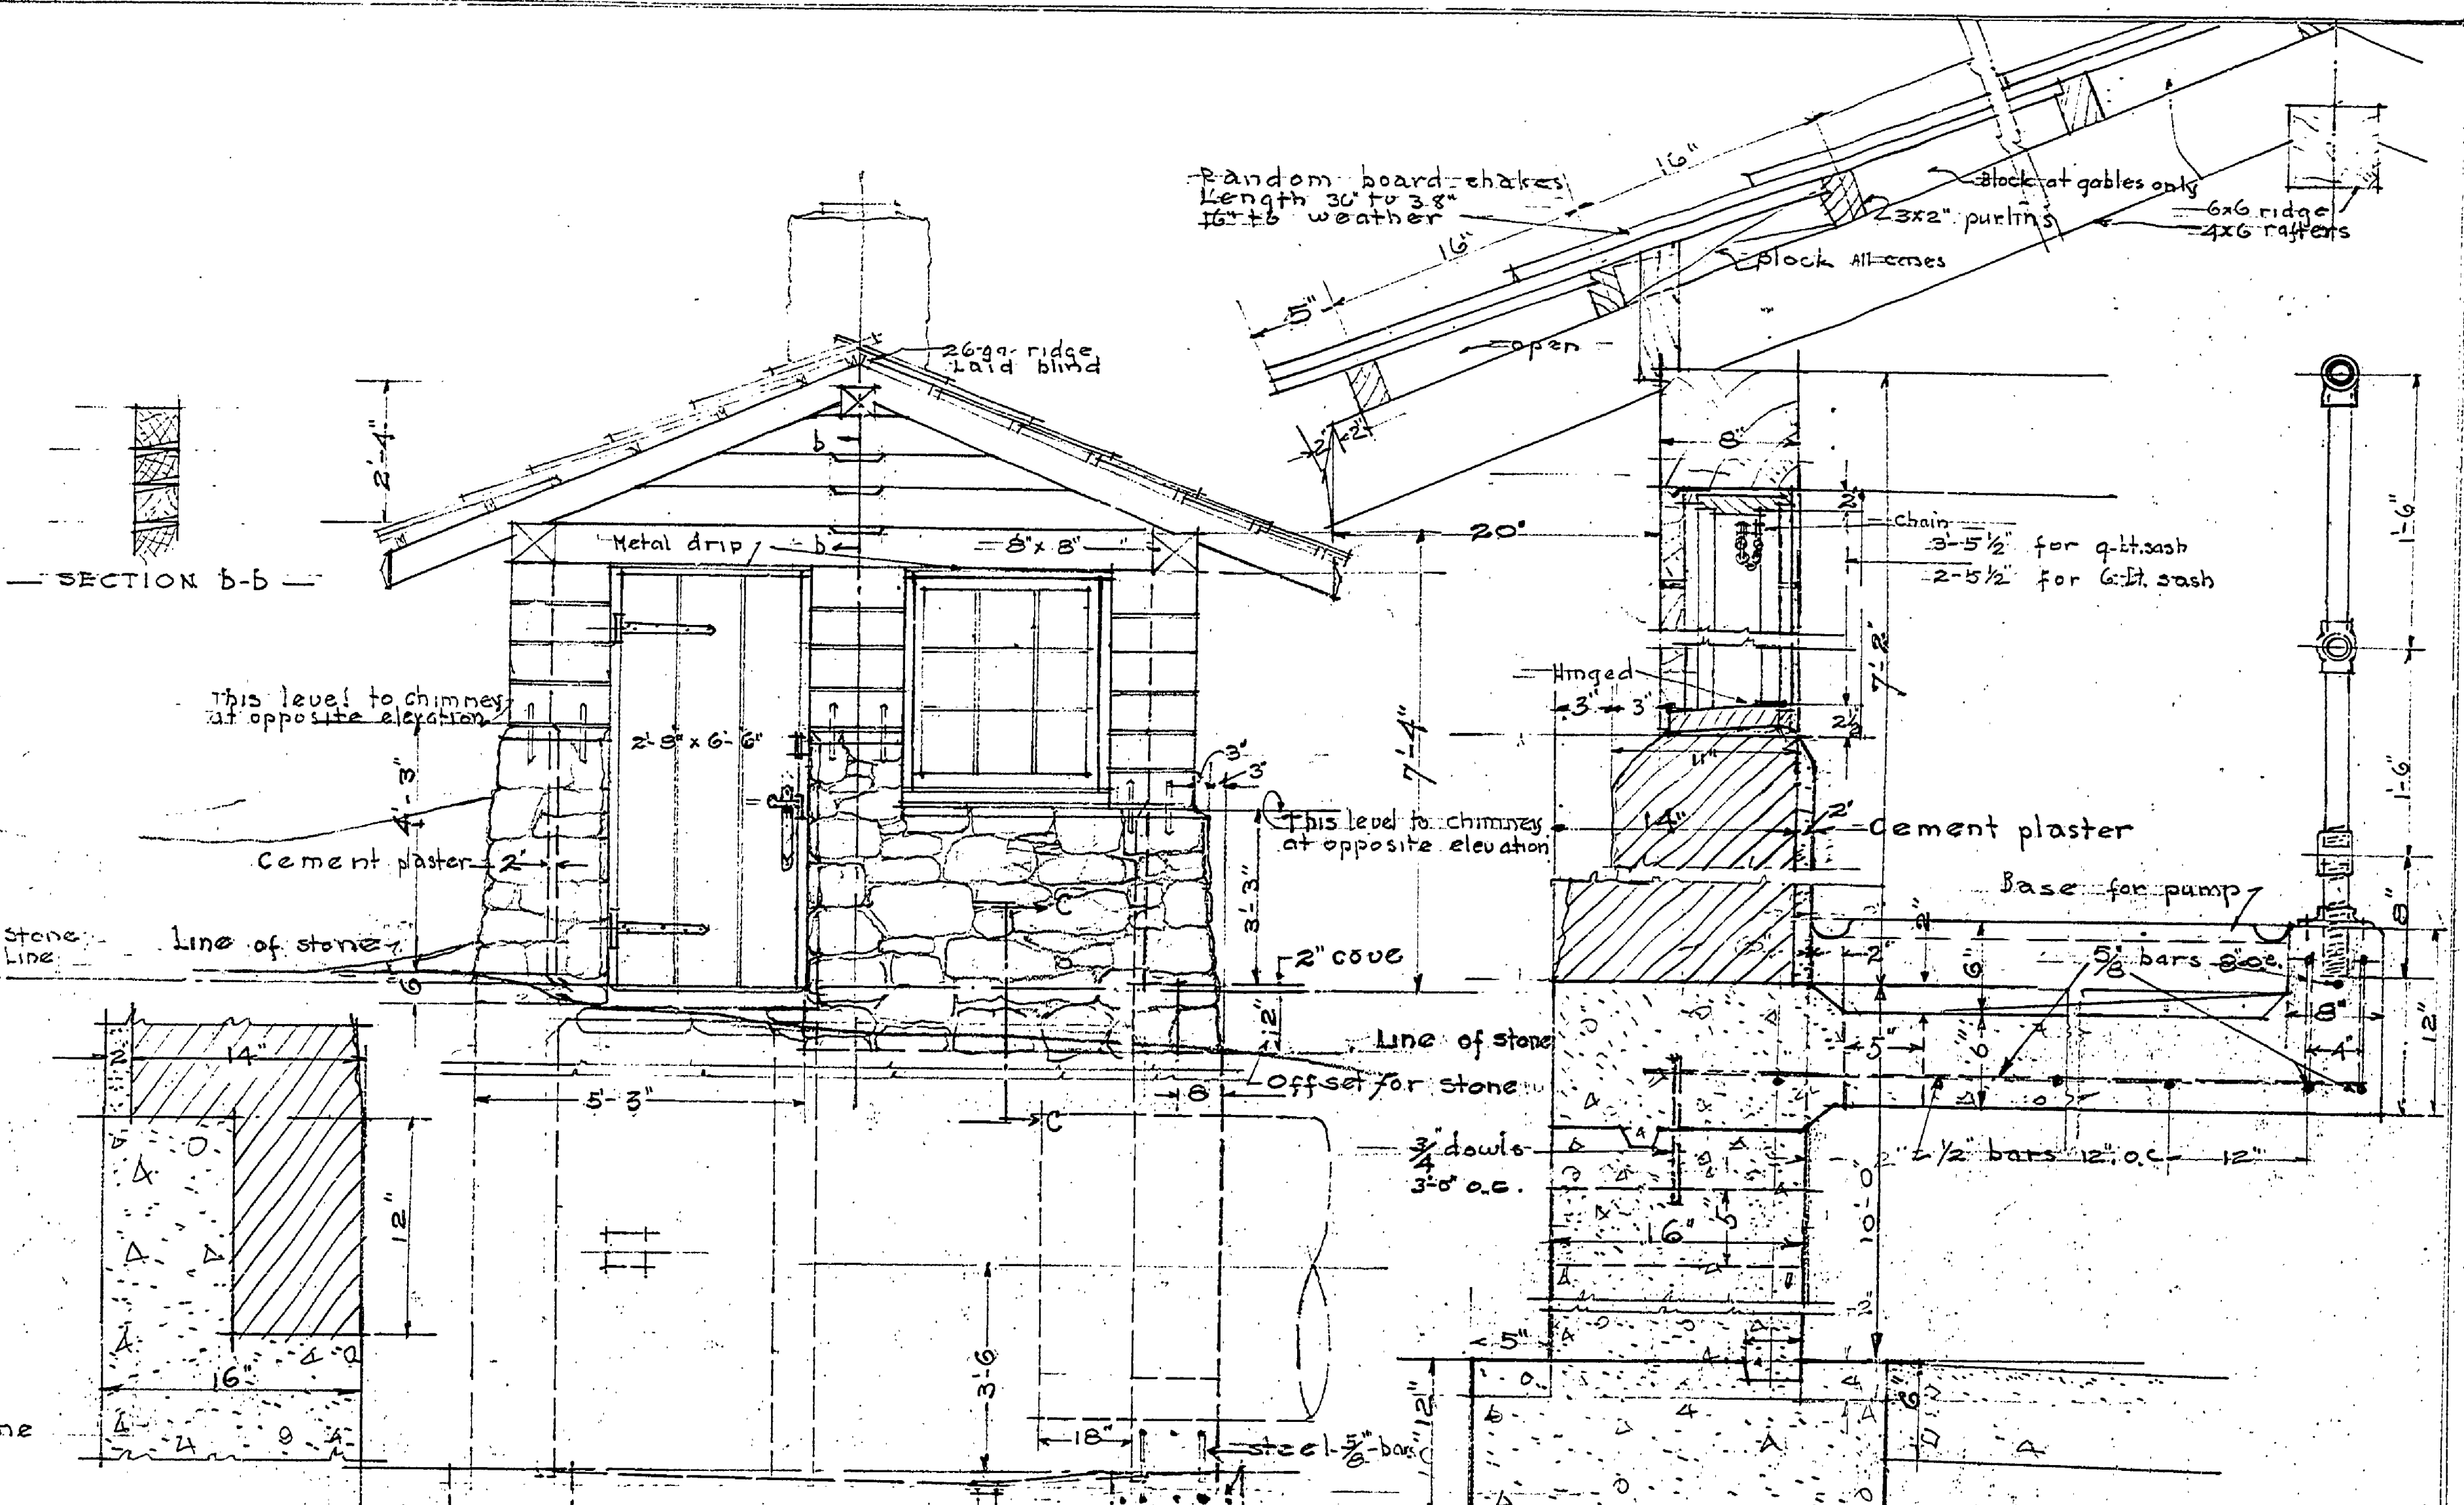


WEST ELEVATION
SCALE 1/2" = 1'-0"

SECTION A-A
SCALE 1/2" = 1'-0"

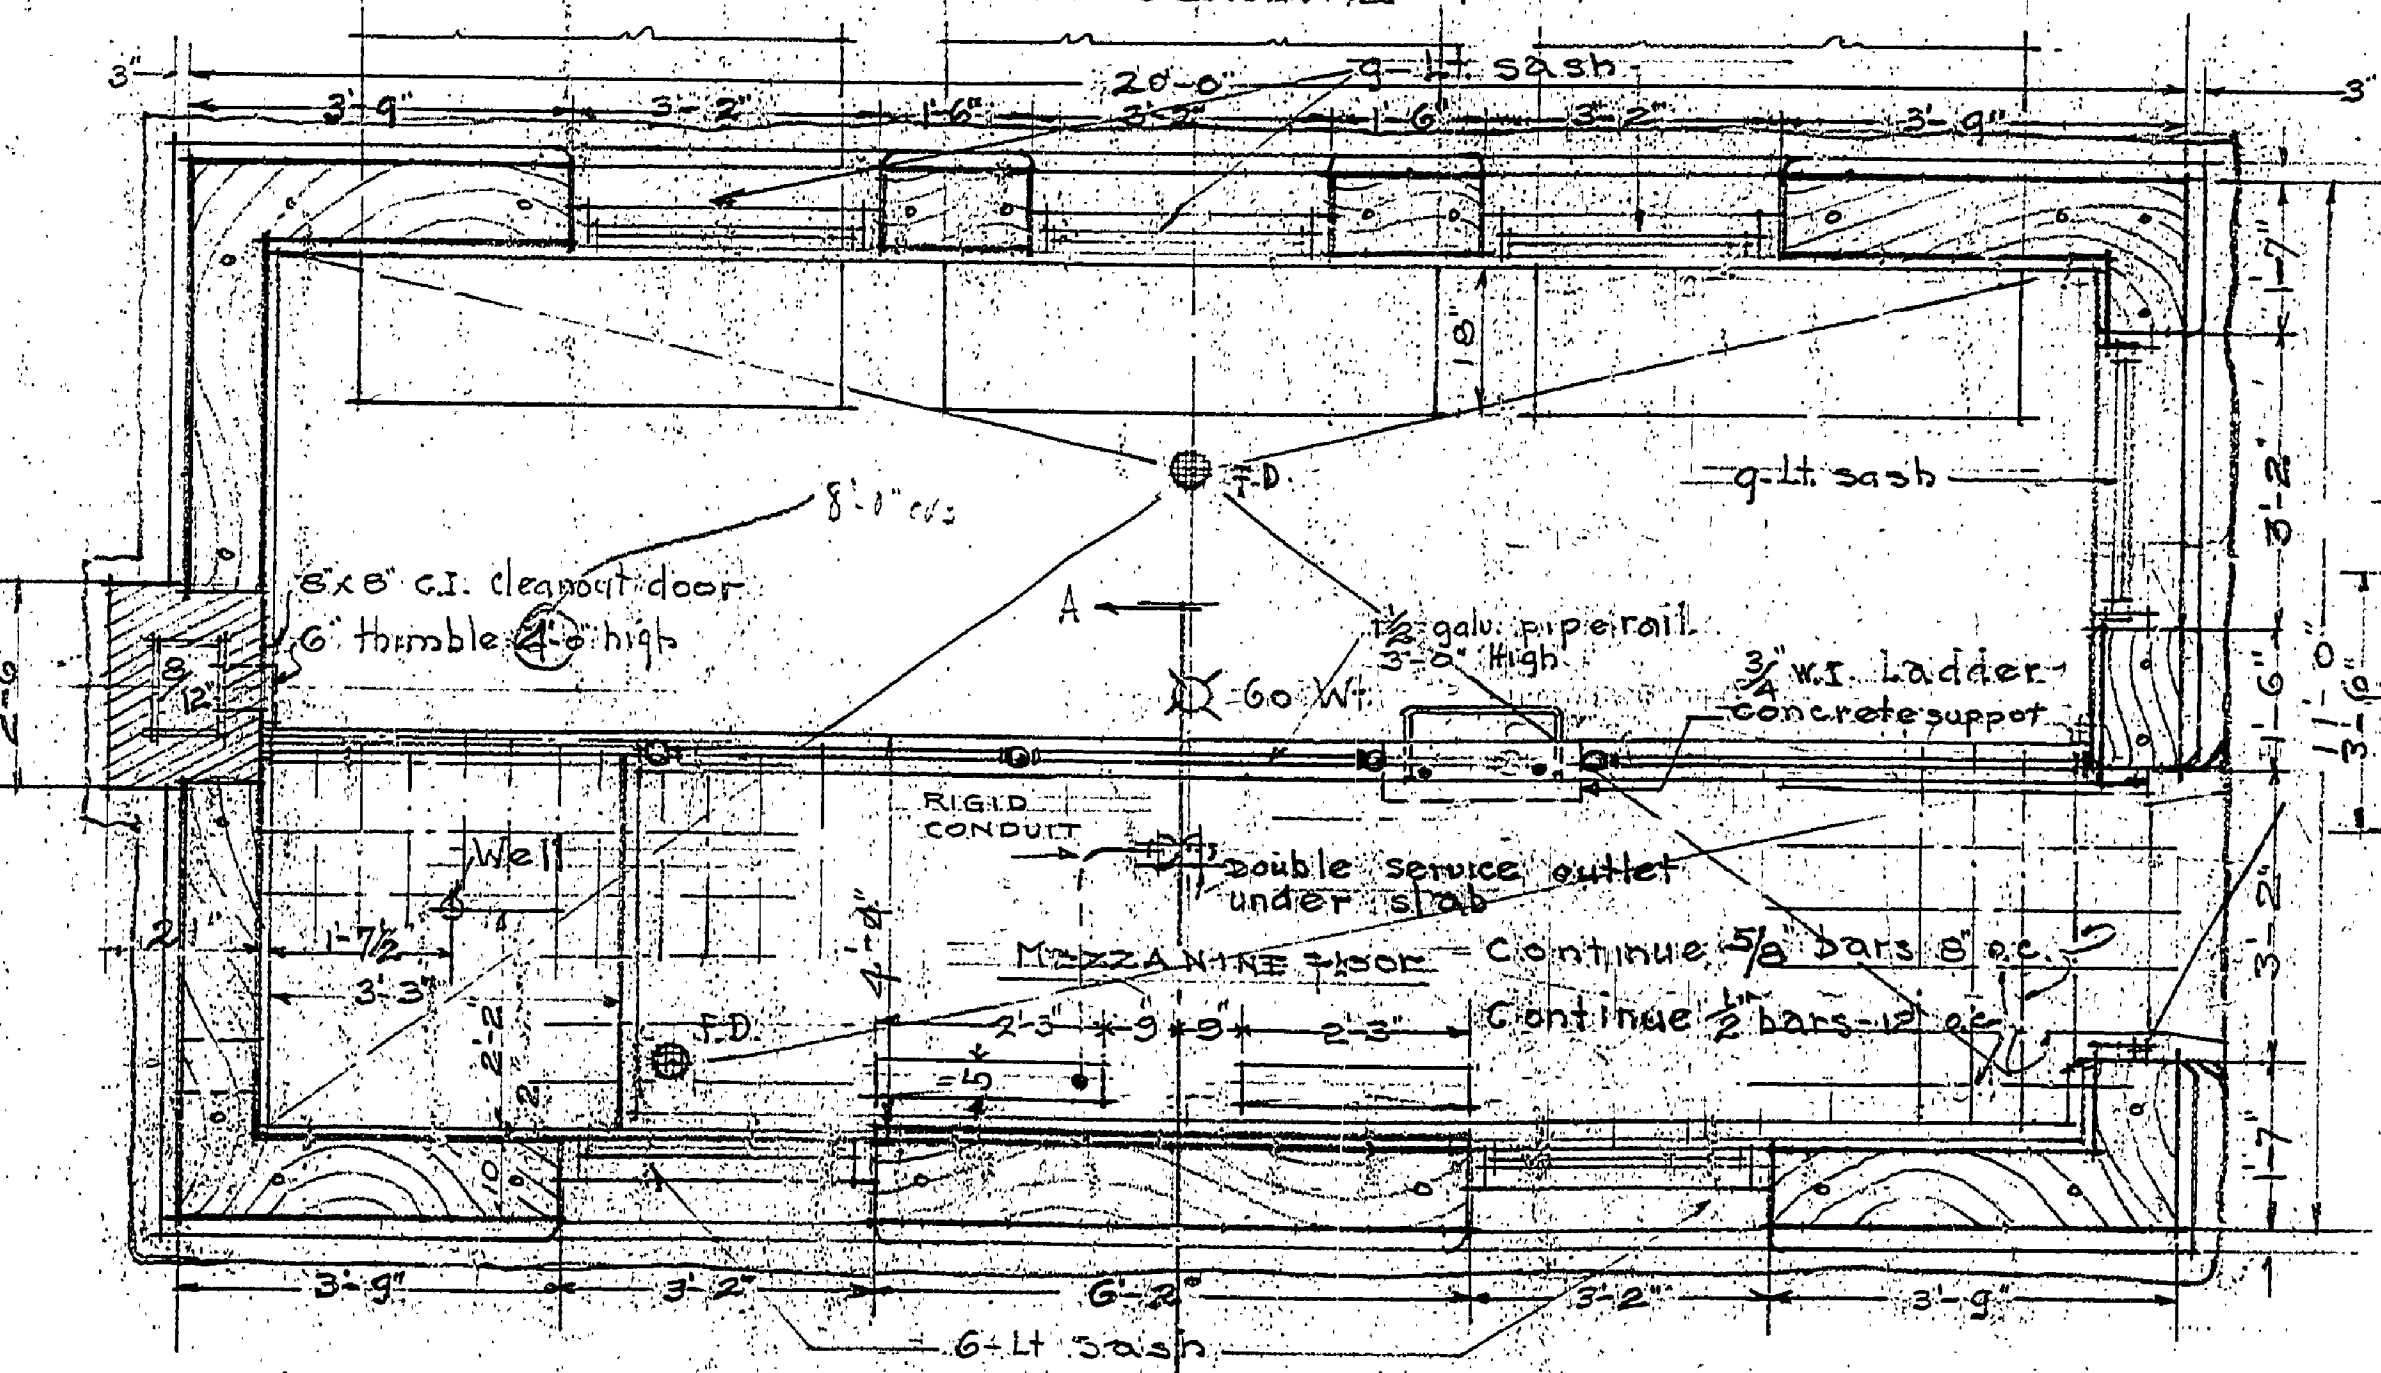

PLAN - ABOVE GRADE
SCALE 1/2" = 1'-0"

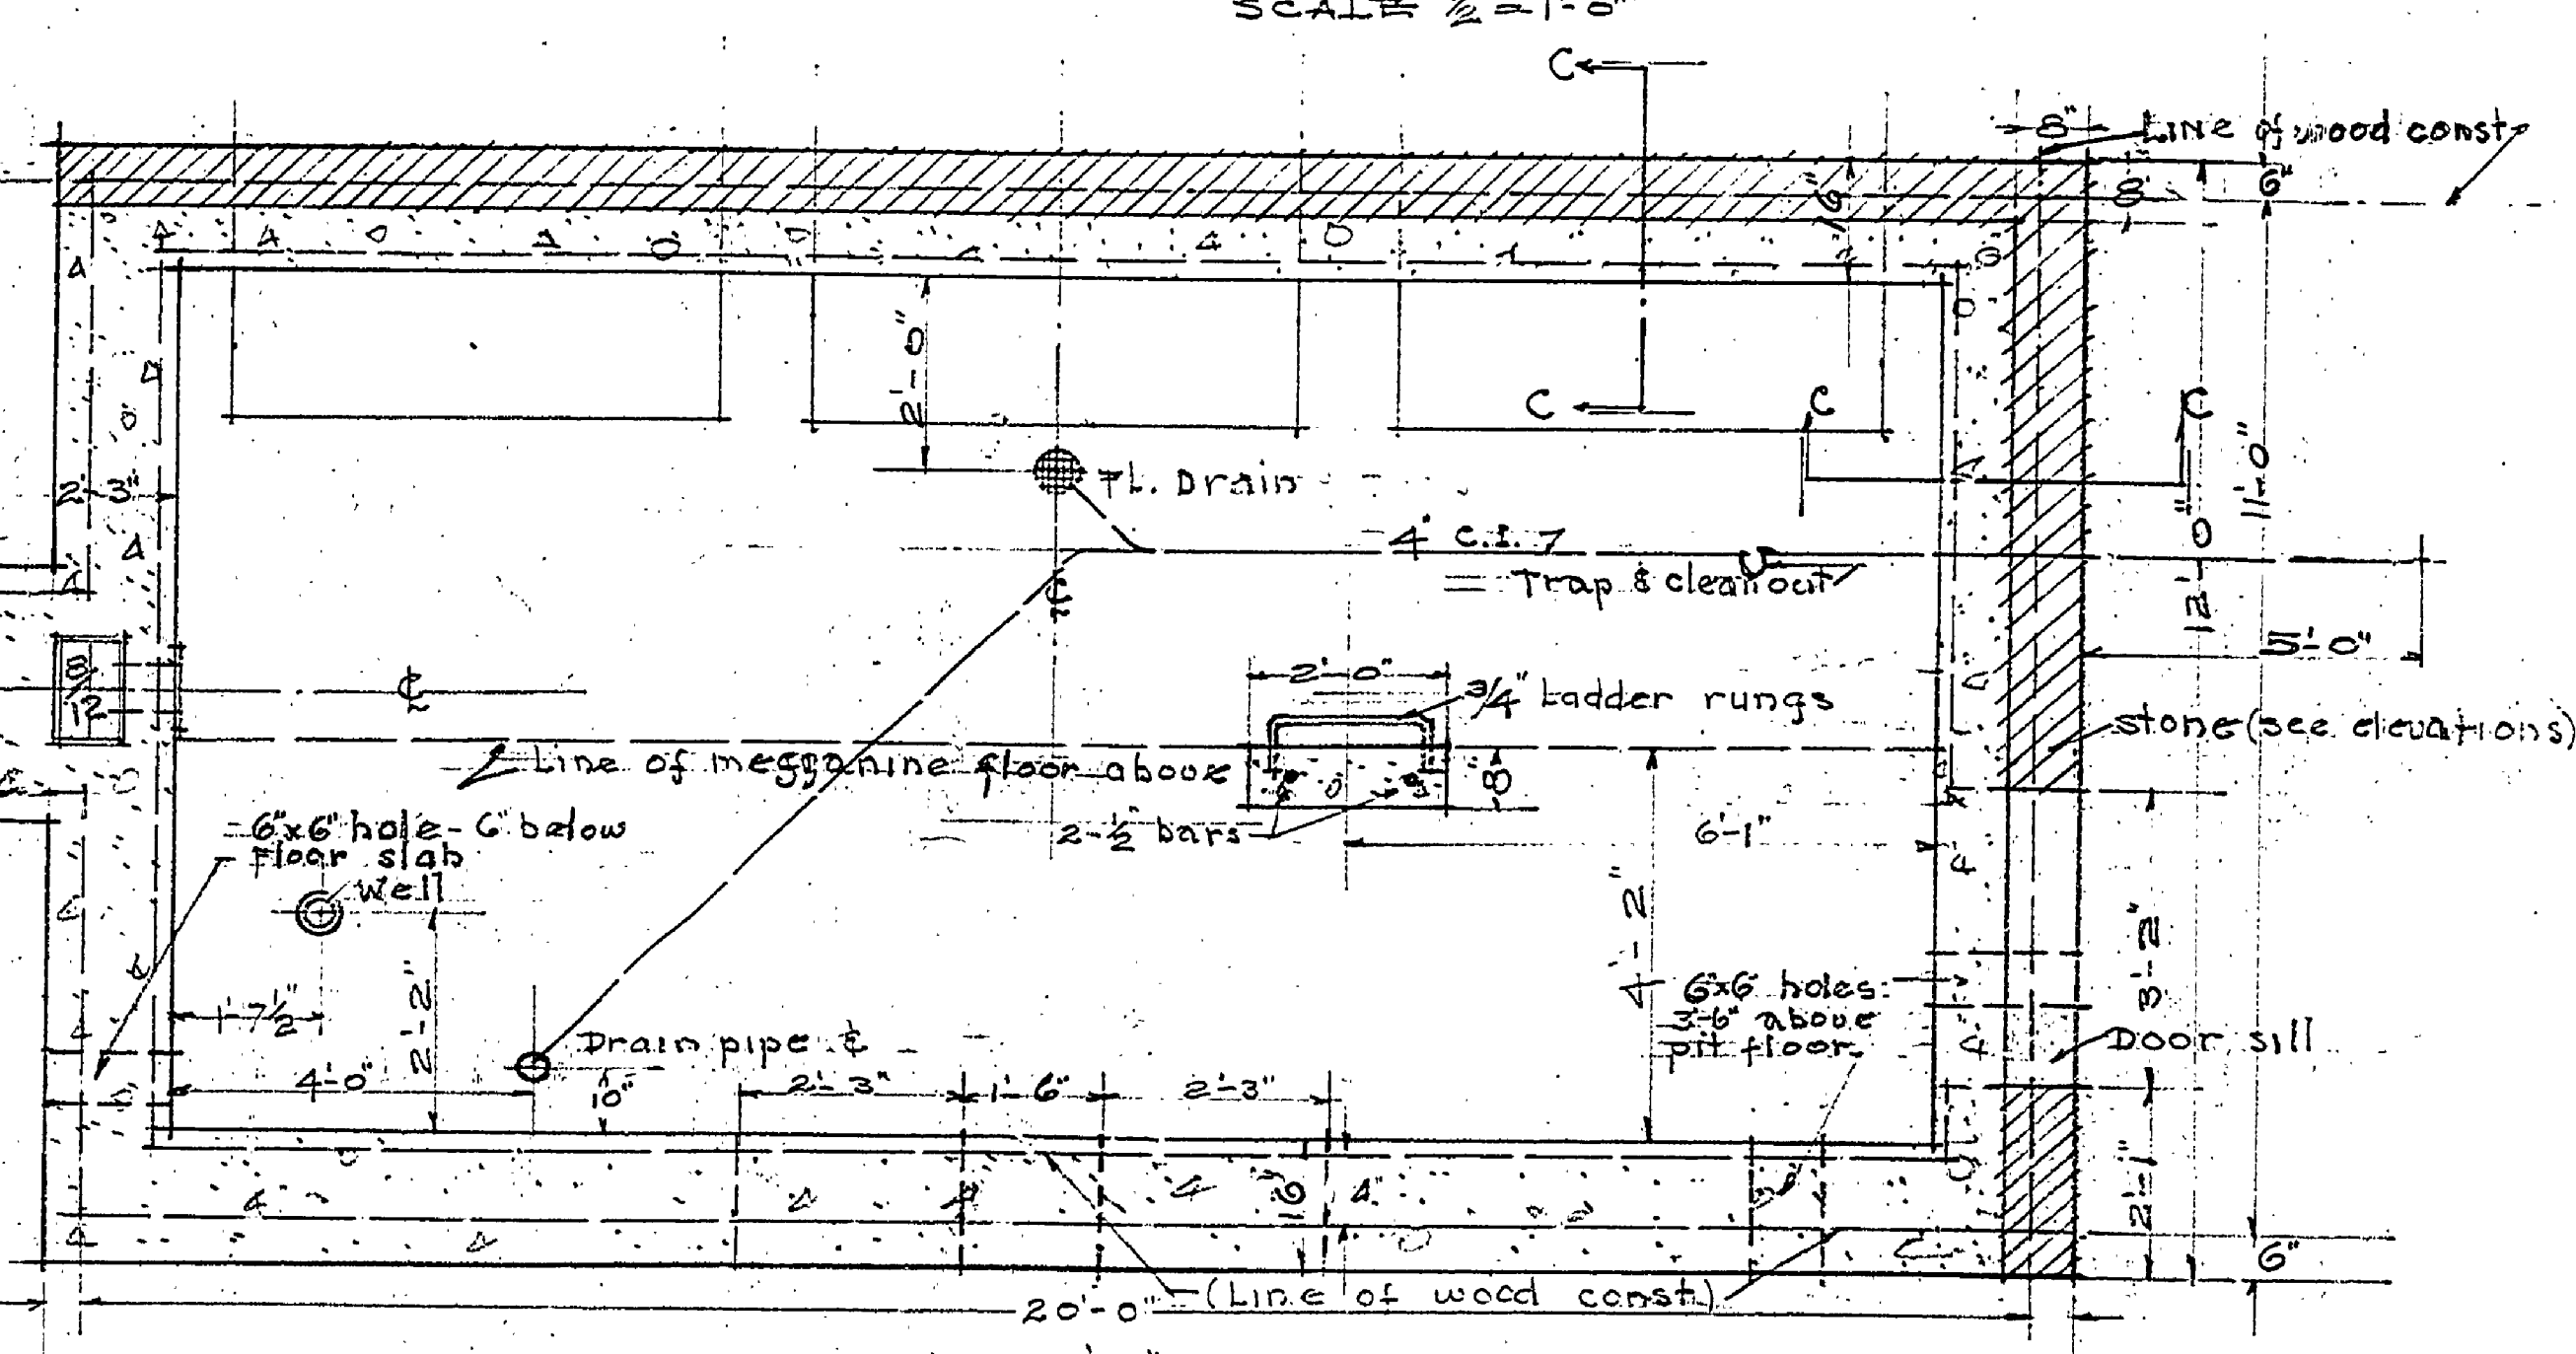

PLAN - BELOW GRADE
SCALE 1/2" = 1'-0"

INSURANCE No. 23

UNITED STATES
DEPARTMENT OF THE INTERIOR
NATIONAL PARK SERVICE
COOPERATING WITH
MICHIGAN CONSERVATION DEPARTMENT

| | | |
|--------------------------|---------------------|---------------------------|
| Drawn by R.P.H. | YANKEE SPRINGS | PLAN 9062-A |
| Designed by R.P.H. | LONG LAKE PUMPHOUSE | No. 1 Scale as shown |
| Checked by | | RDP-MIG Date OCT 21/37 |
| Prepared by | | Date 10-21-37 |
| Recommended Inspector | | Date |
| Approved by | | Date |