



LAKE FRONT — PLAN —


Scale: 1/8" = 1'-0"

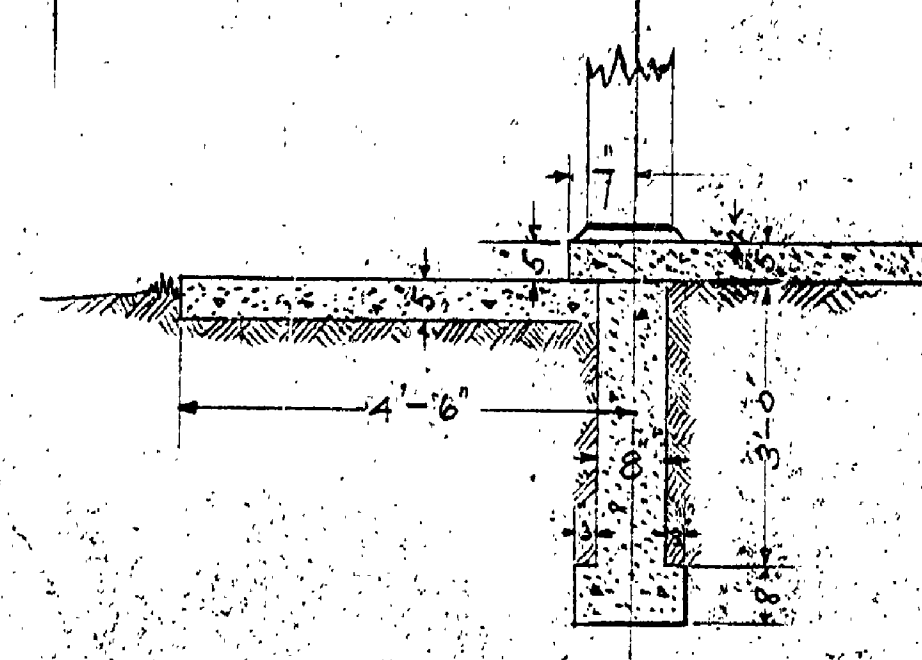


SECTION L-L

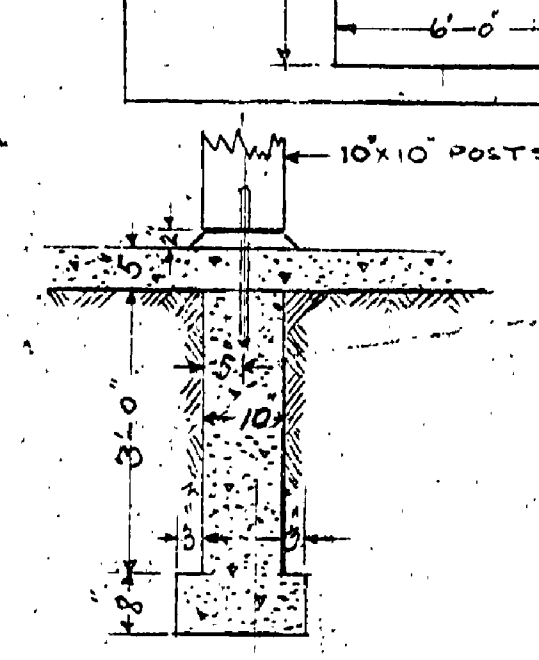


SECTION K-K

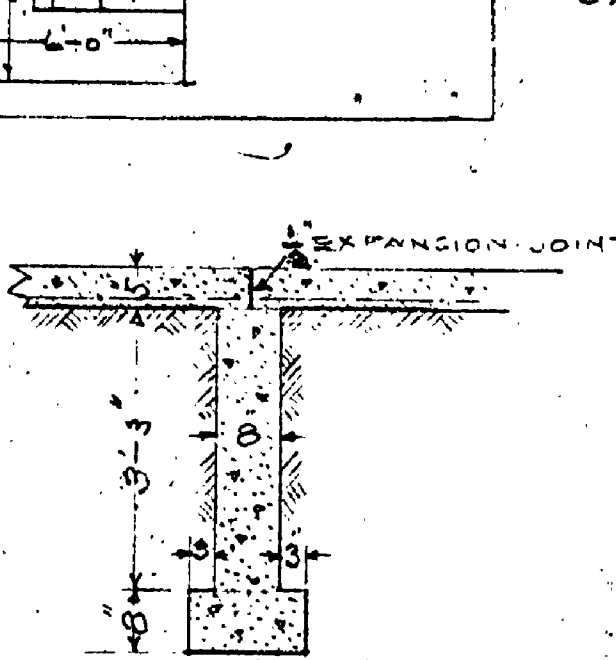


SECTION E-E

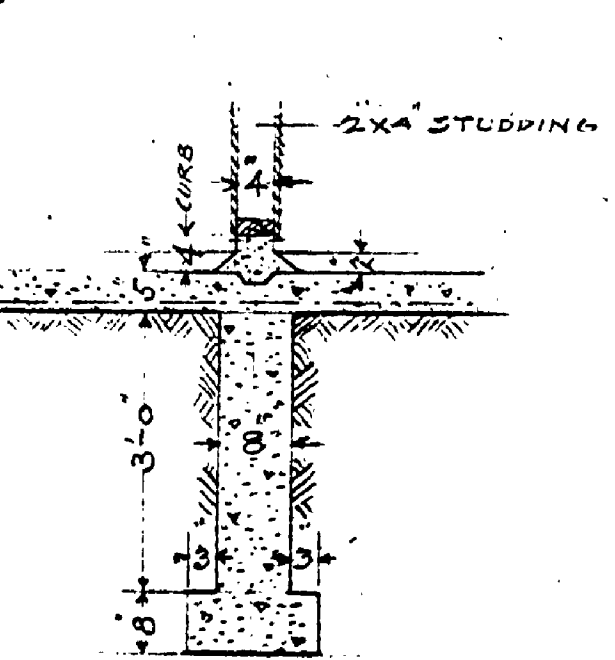

SECTION F-F

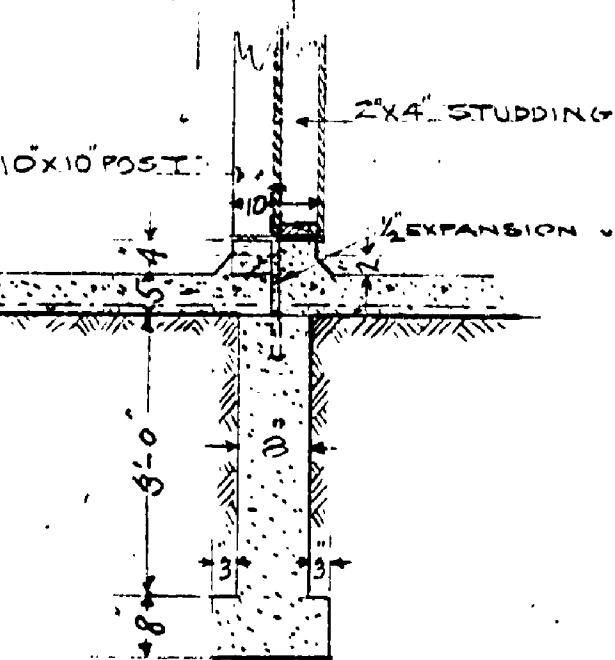


SECTION G-G

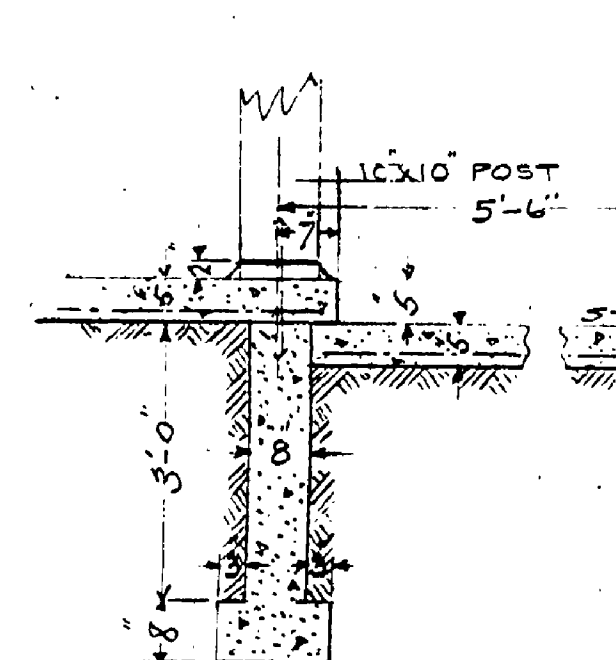

SECTION H-H


All Sections, Scale: 1/8" = 1'-0"

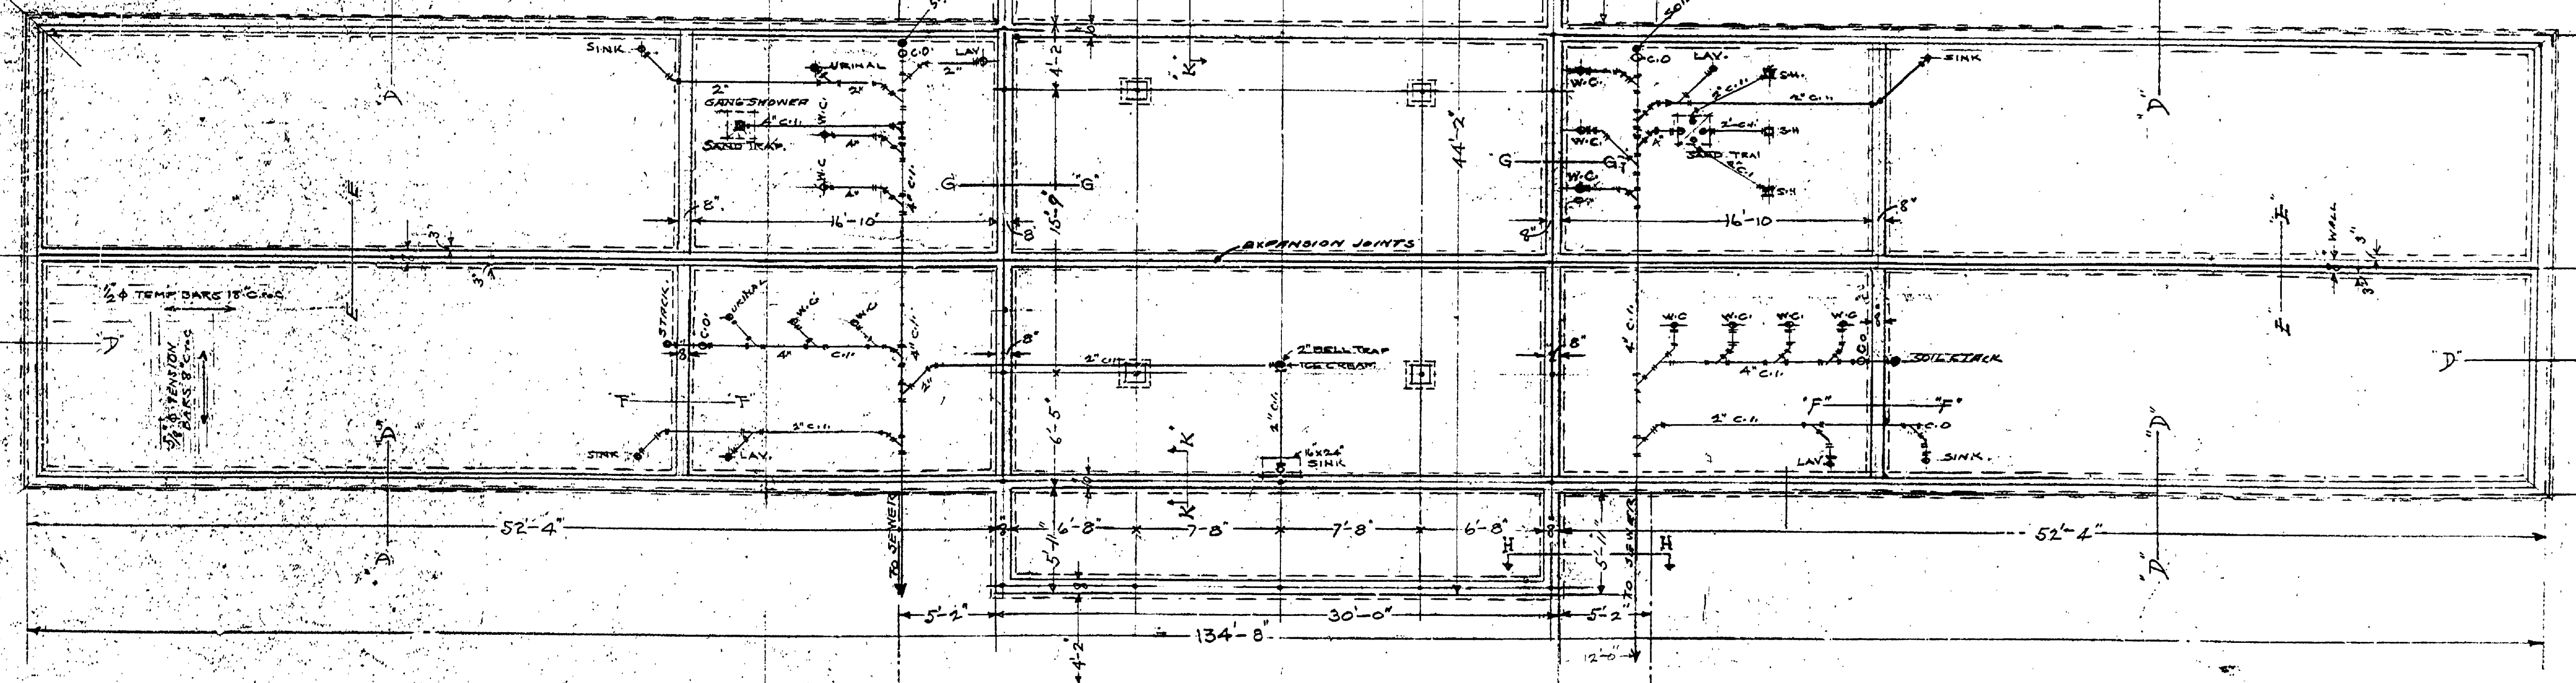

LAKE FRONT —

FOUNDATION PLAN

Scale: 1/8" = 1'-0"

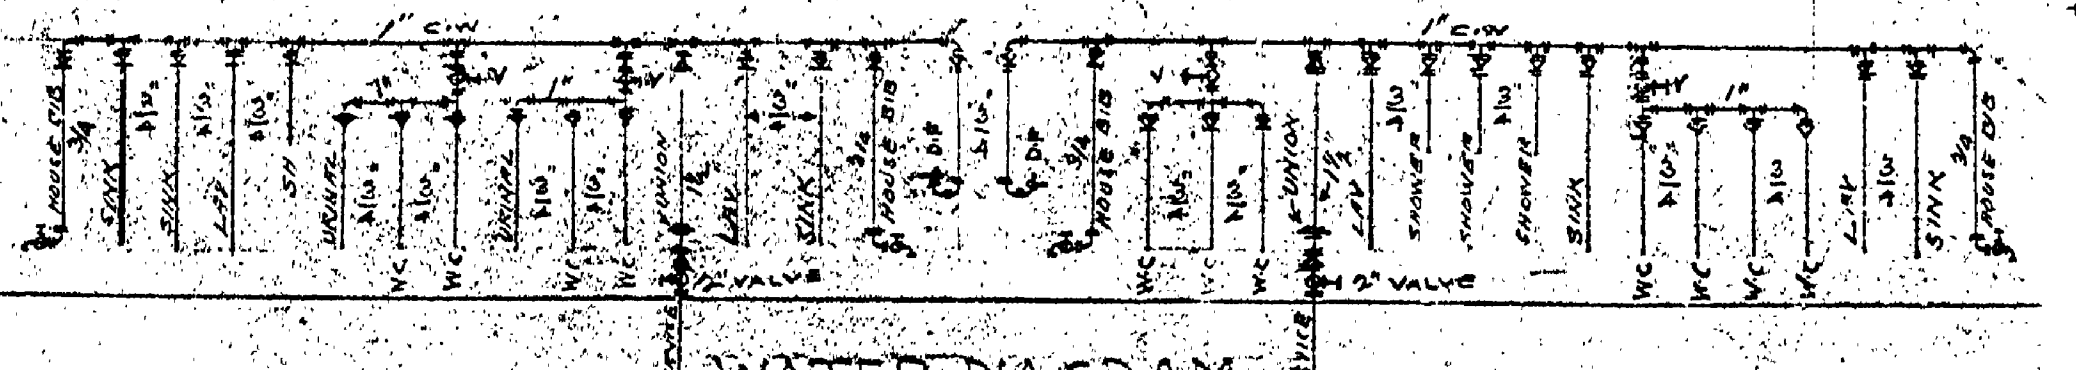

WATER DIAGRAM

SEWER DIAGRAM

Scale: 1/8" = 1'-0"

MICH. DEPT. OF CONSERVATION
 IN COOPERATION WITH
 UNITED STATES
 DEPARTMENT OF THE INTERIOR
 NATIONAL PARK SERVICE.

YANKEE SPRINGS PROJECT
 BATH HOUSE

INSURANCE No. 14 # 14

REVISIT APR. 1/33 BEING

DRAWN BY E.W.S.	DESIGNED BY E.W.S.	CHECKED BY P.R.C.	PREPARED AND APPROVED BY	DATE
PLAN NO. 35 NO. 1 OF 5	SCALE 1/8" = 1'-0"	LD. MI-6	JOB NO. 142	DATE JAN 20 1933
PARK AUTHORITY OR SPONSOR			DATE	
INSPECTOR			DATE	