




FRONT ELEVATION  
Scale 1/4"=1'-0"

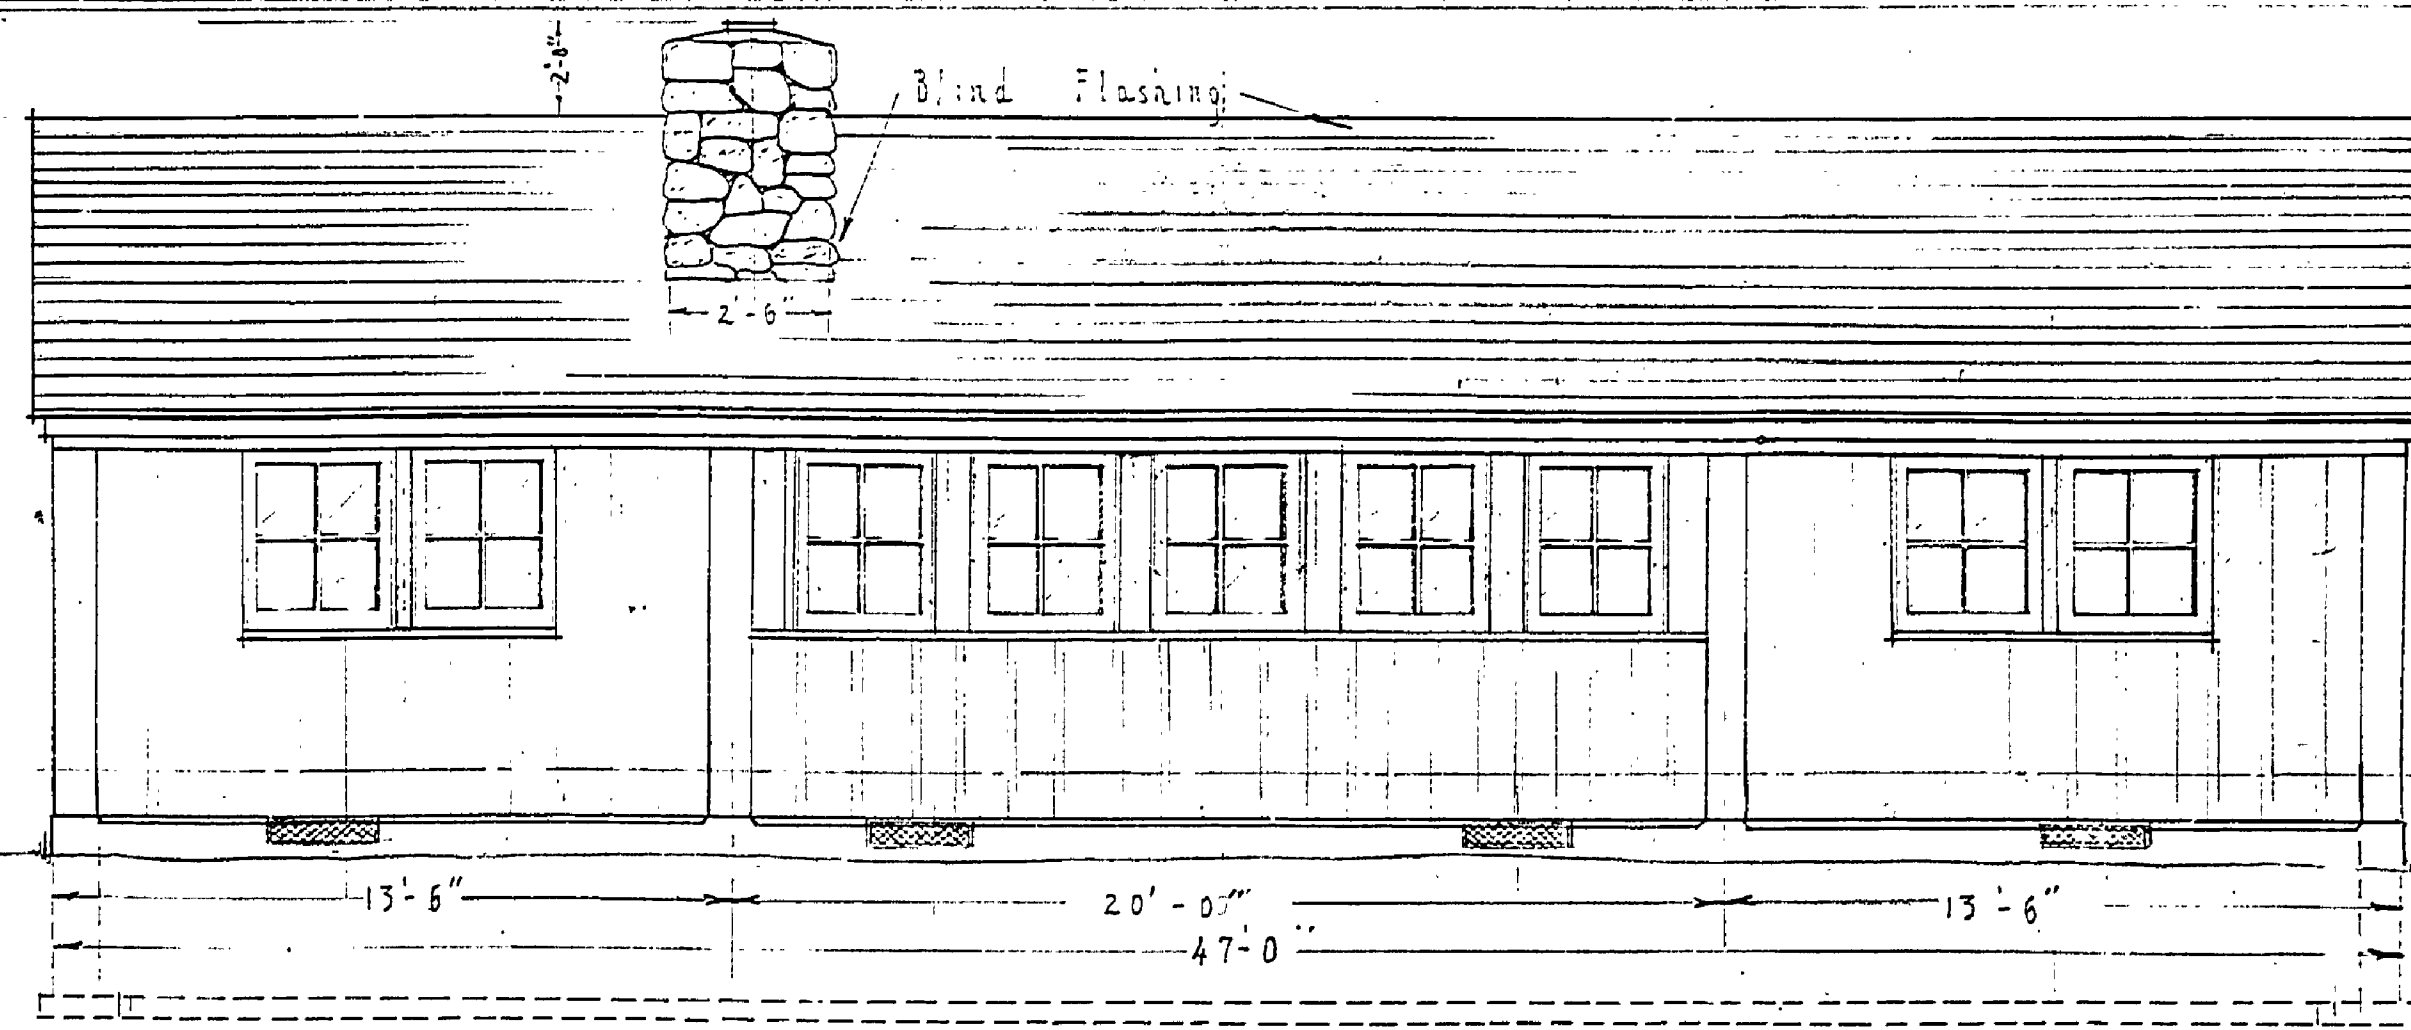


REAR ELEVATION  
Scale 1/4"=1'-0"

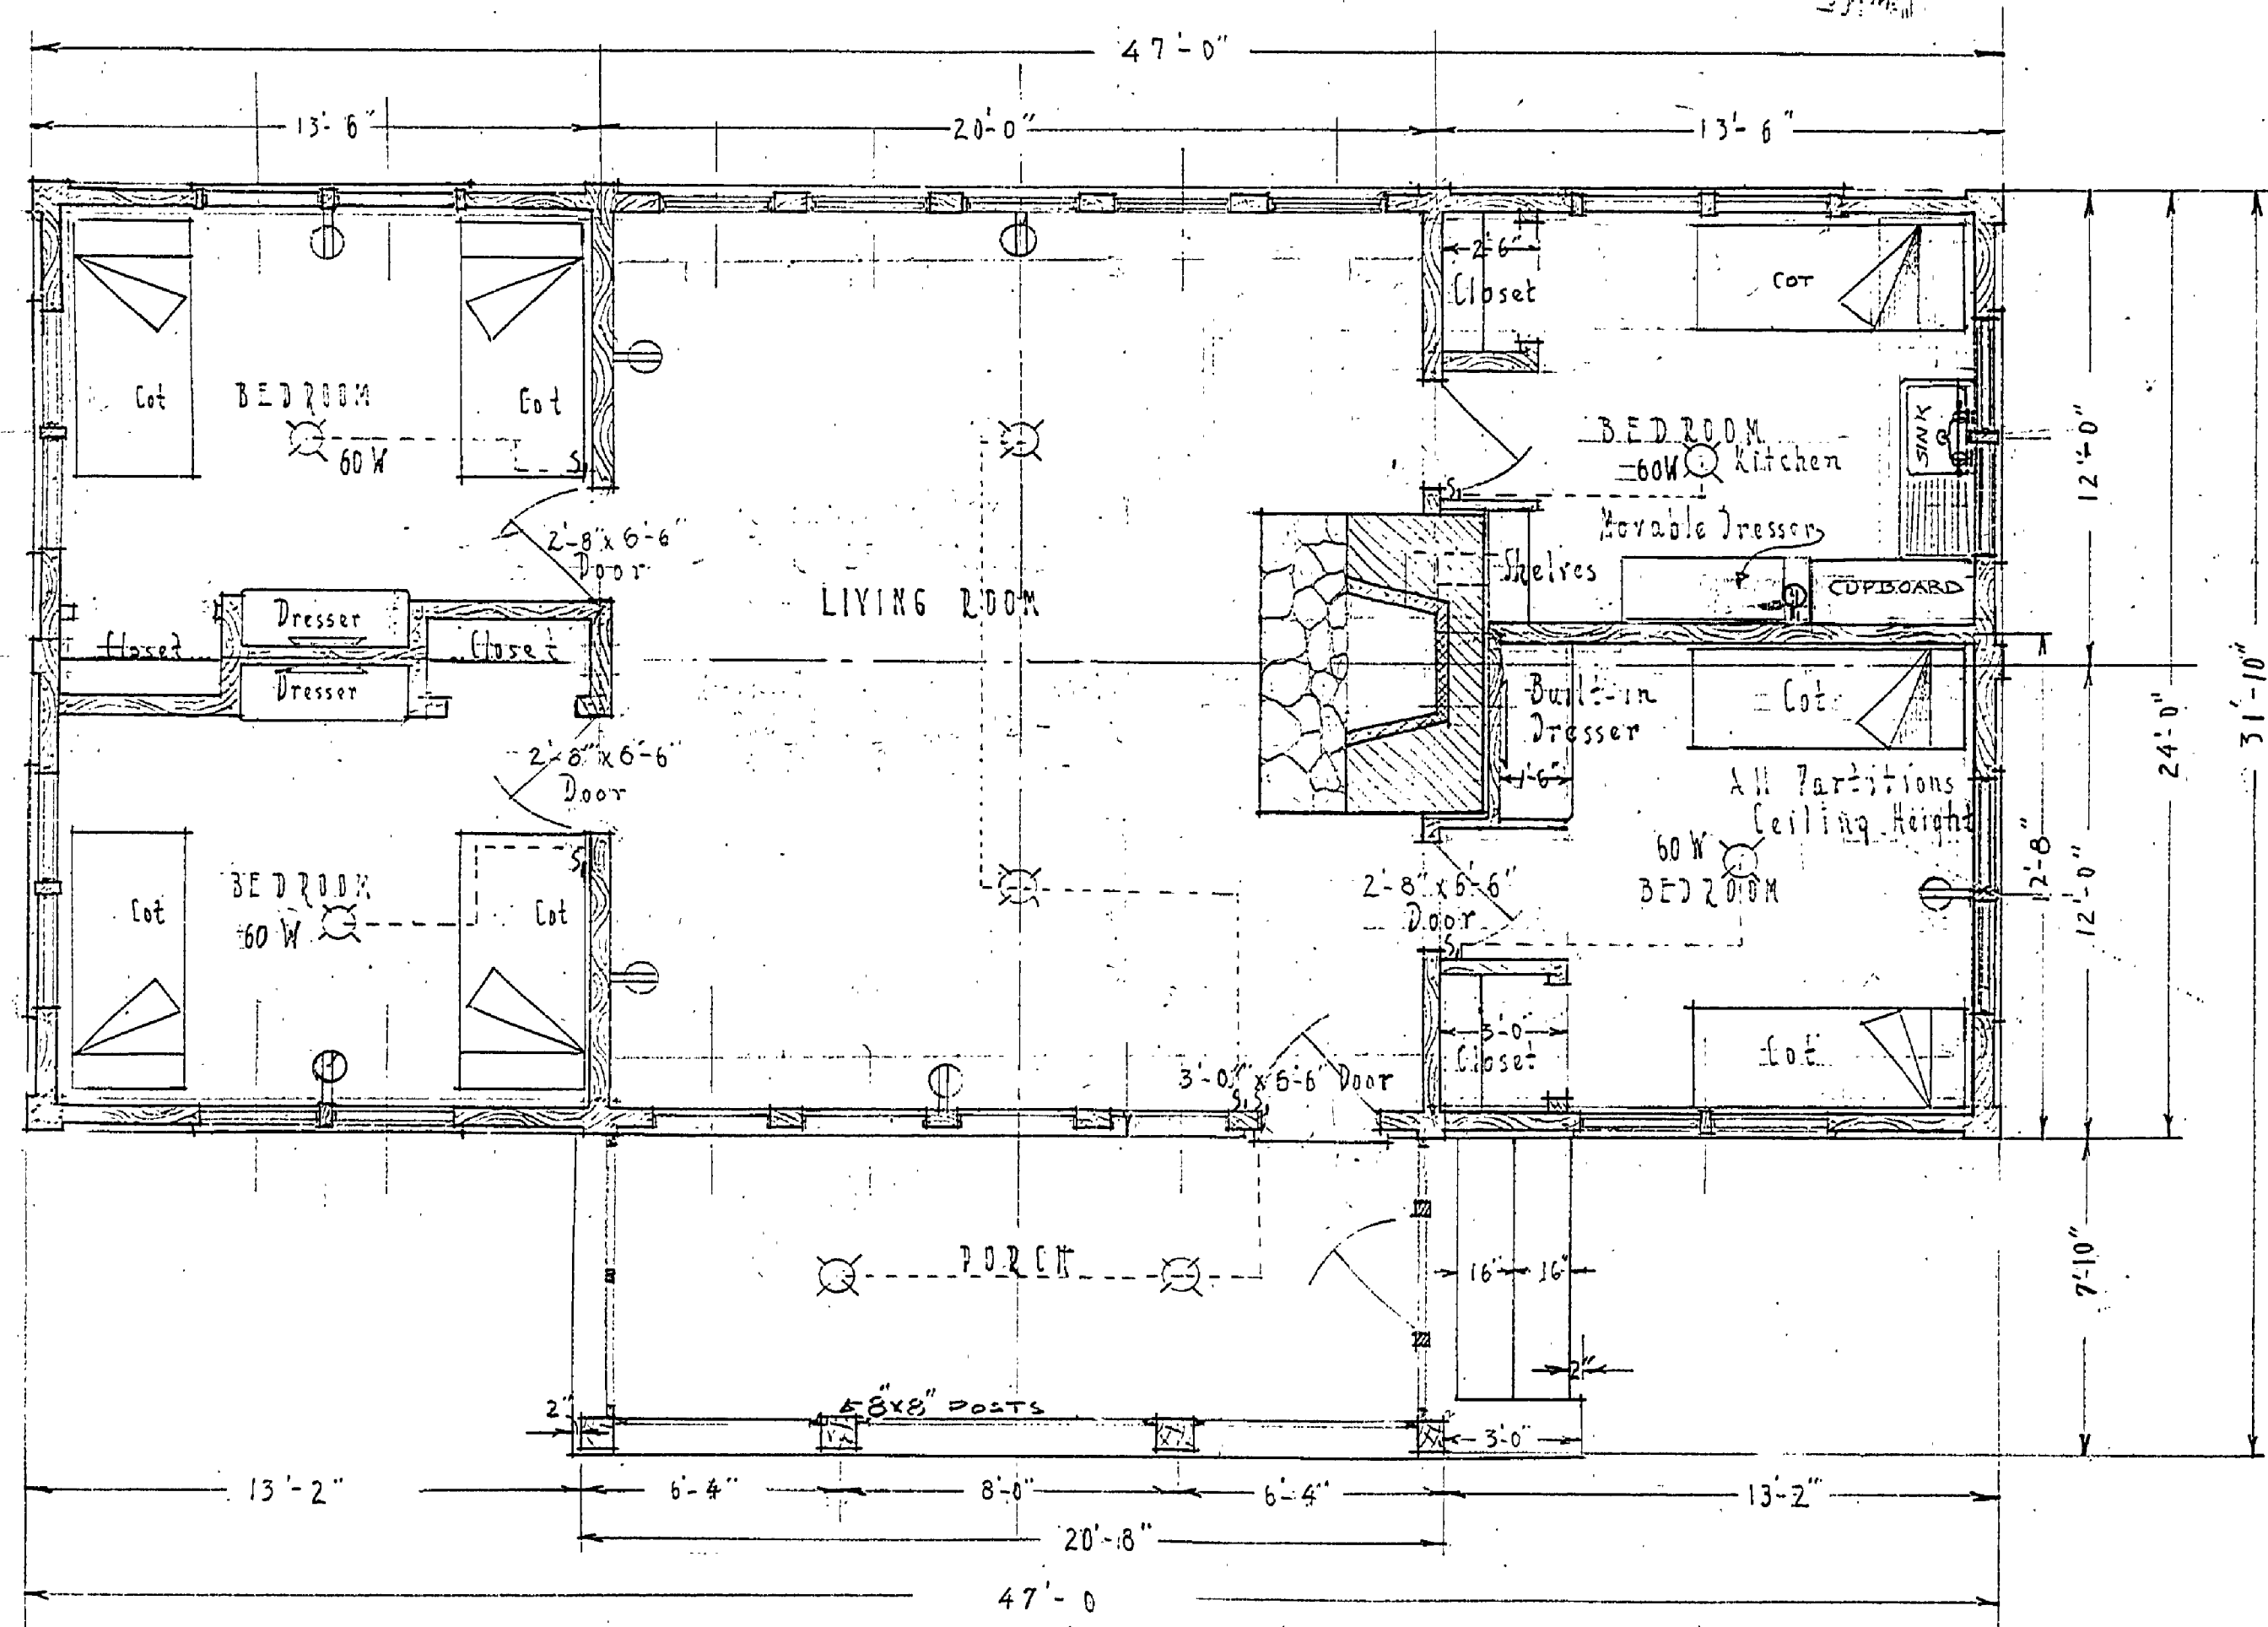


FLOOR PLAN  
Scale 1/4"=1'-0"

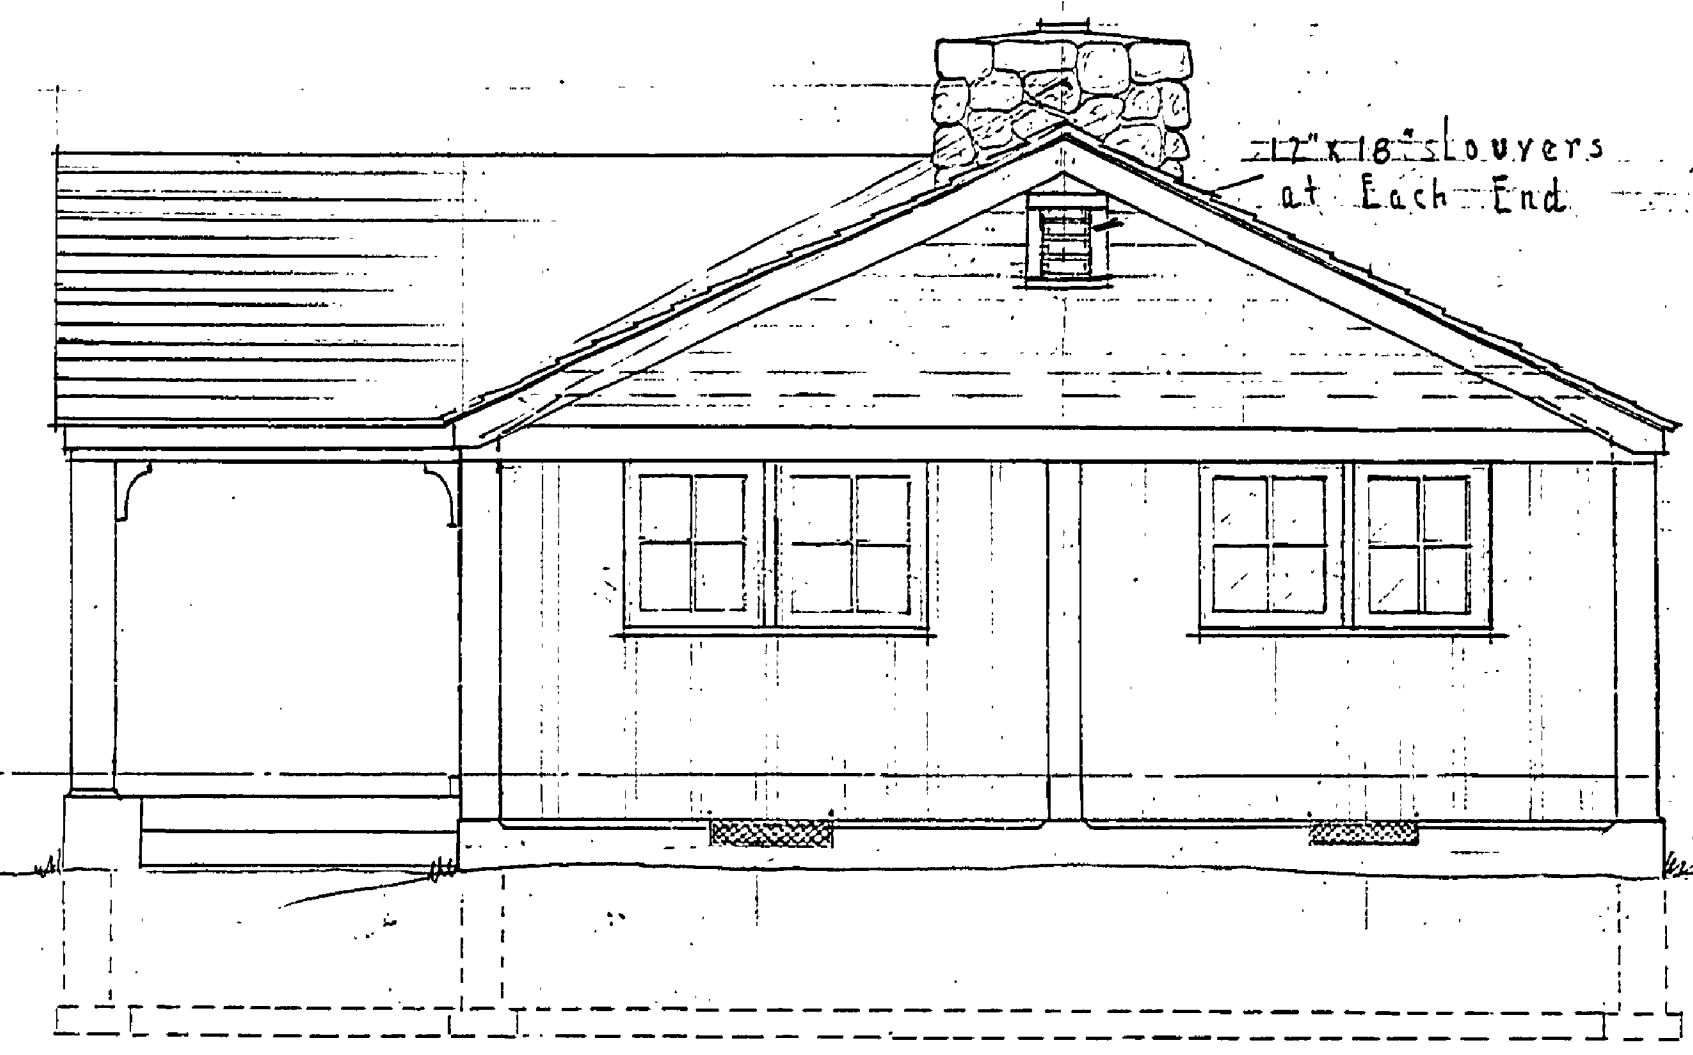

END ELEVATION  
Scale 1/4"=1'-0"

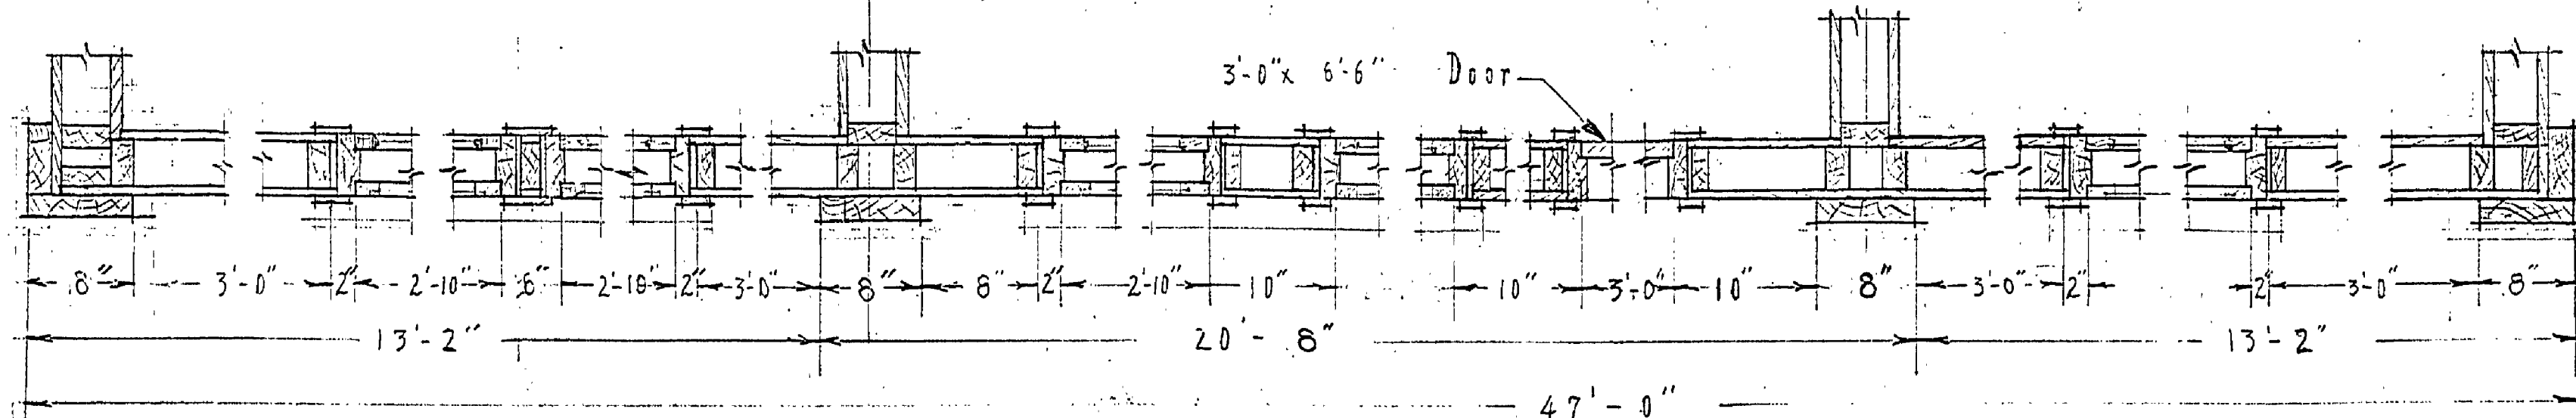

WALL PLAN  
Scale 1/4"=1'-0"

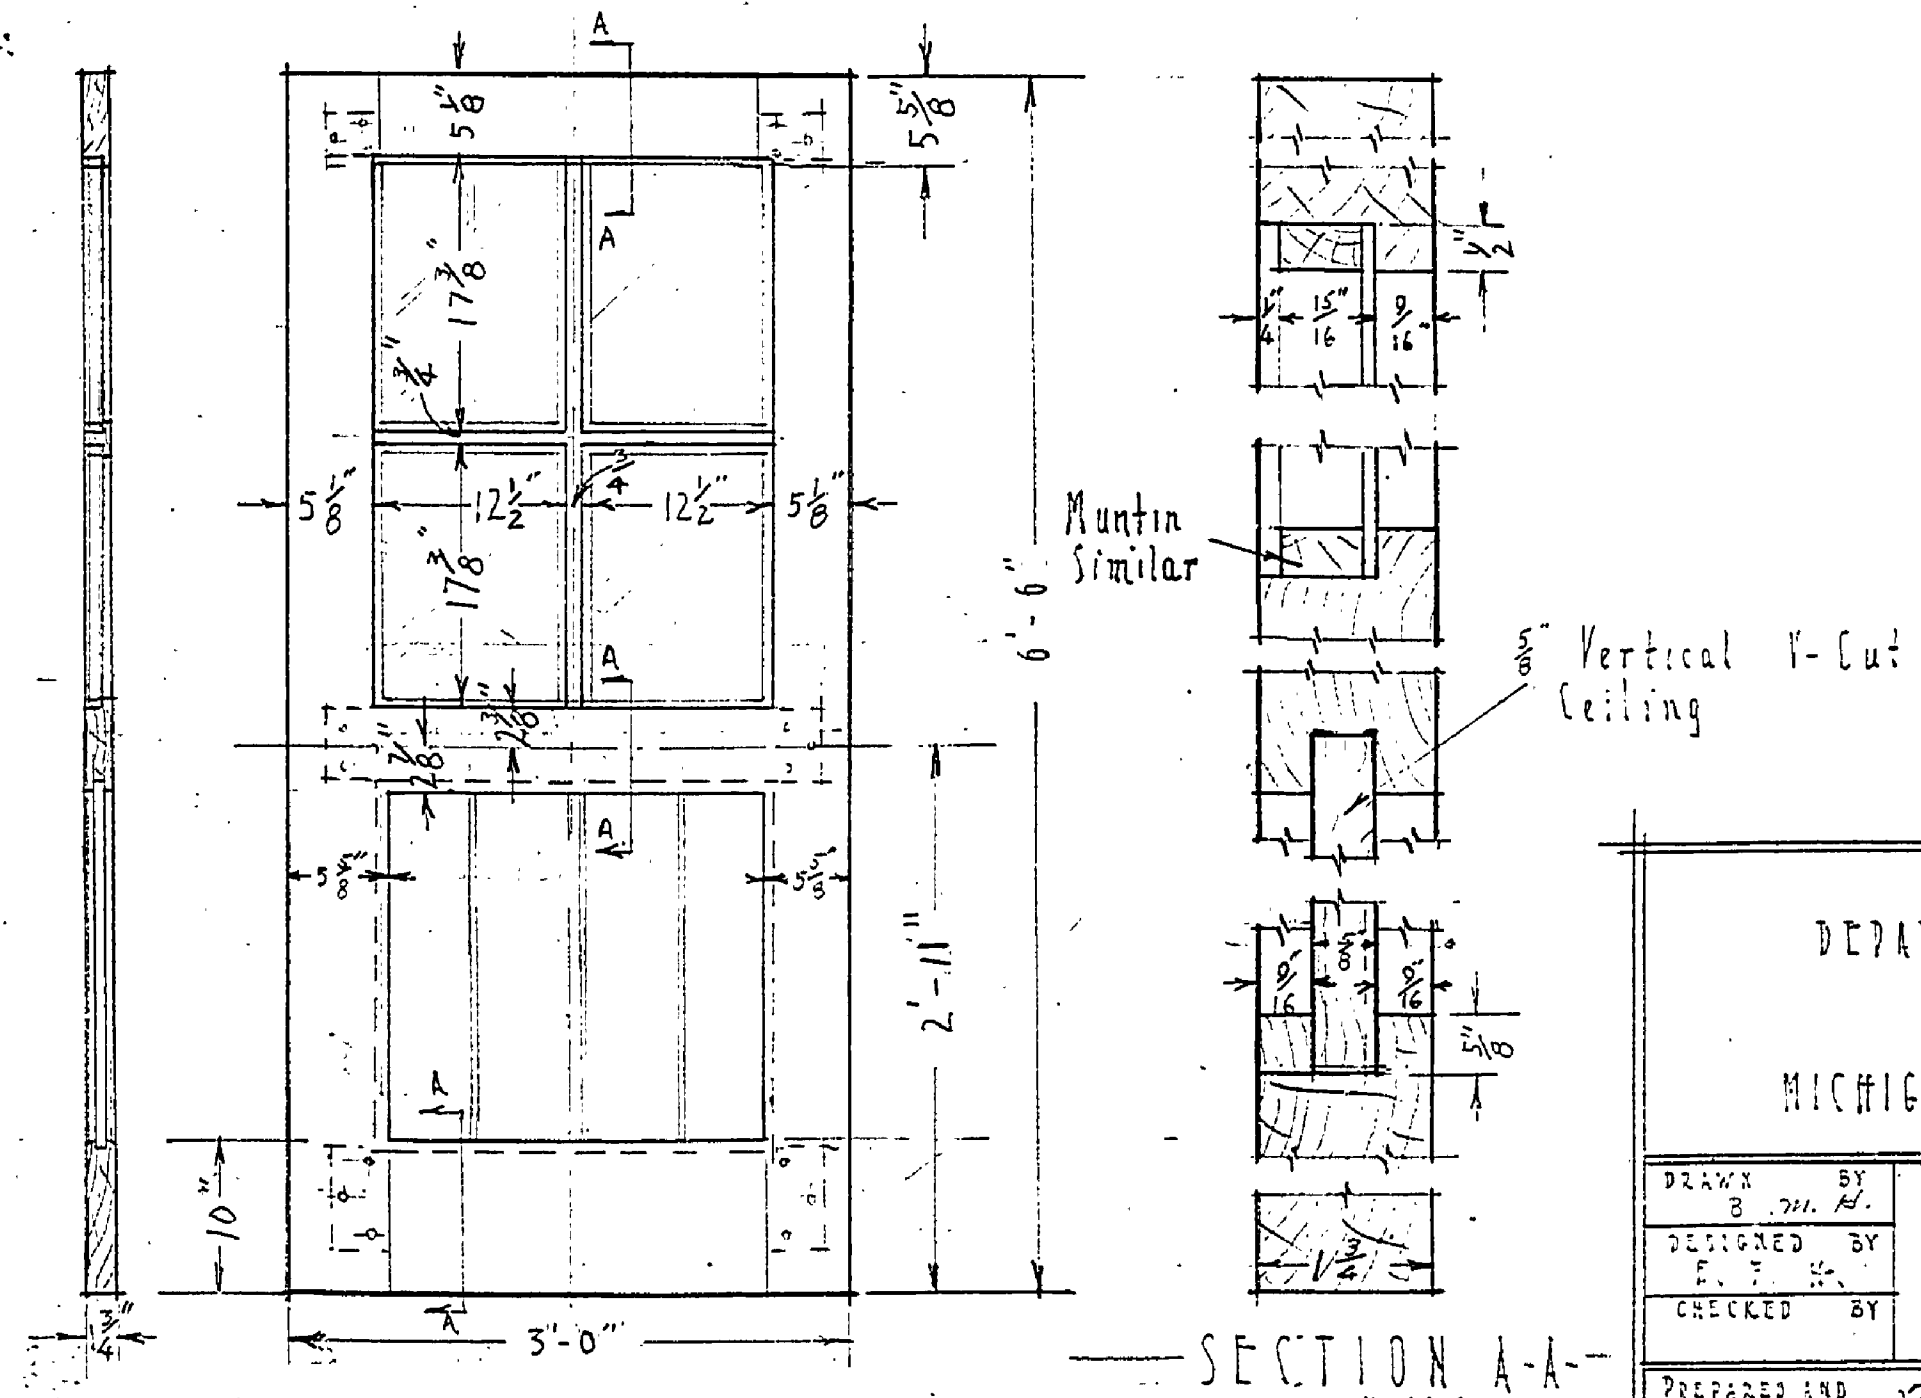

DETAIL of DOOR  
Scale 1/4"=1'-0"

UNITED STATES DEPARTMENT OF THE INTERIOR NATIONAL PARK SERVICE COOPERATING WITH MICHIGAN CONSERVATION DEPARTMENT		
DRAWN BY R. J. H.	YANKEE SPRINGS PROJECT	PLAN NO. 70
DESIGNED BY R. J. H.	STATE'S QUARTERS	NO. 143
CHECKED BY	LONG LAKE	SCALE AS SHOWN
		R. J. H. - 5
		DATE 5-19-38
PREPARED AND APPROVED BY <i>Joseph R. Collins</i>	PROJECT MANAGER	DATE 6-7-38
RECOMMENDED	INSPECTOR	DATE
APPROVED	REGIONAL OFFICE	DATE

INSURANCE No. 57 F 57