




REAR ELEVATION  
Scale 1/2" = 1'-0"

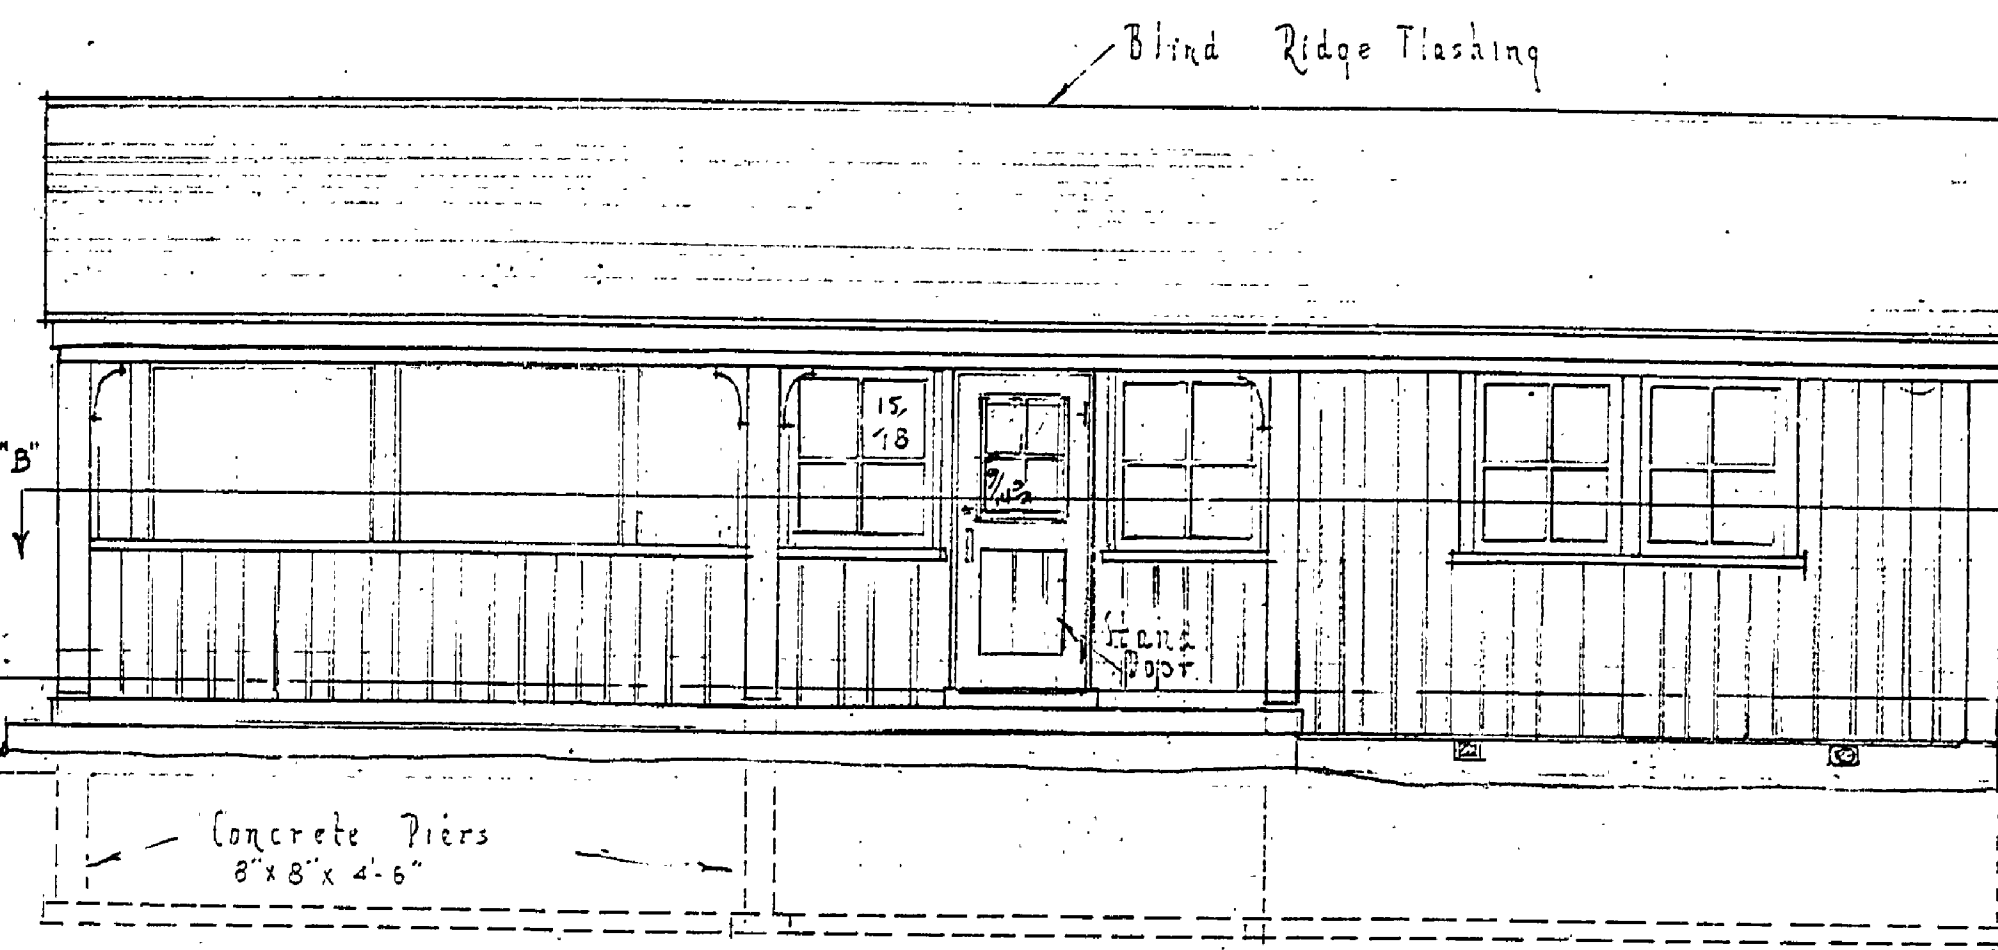


FRONT ELEVATION  
Scale 1/2" = 1'-0"

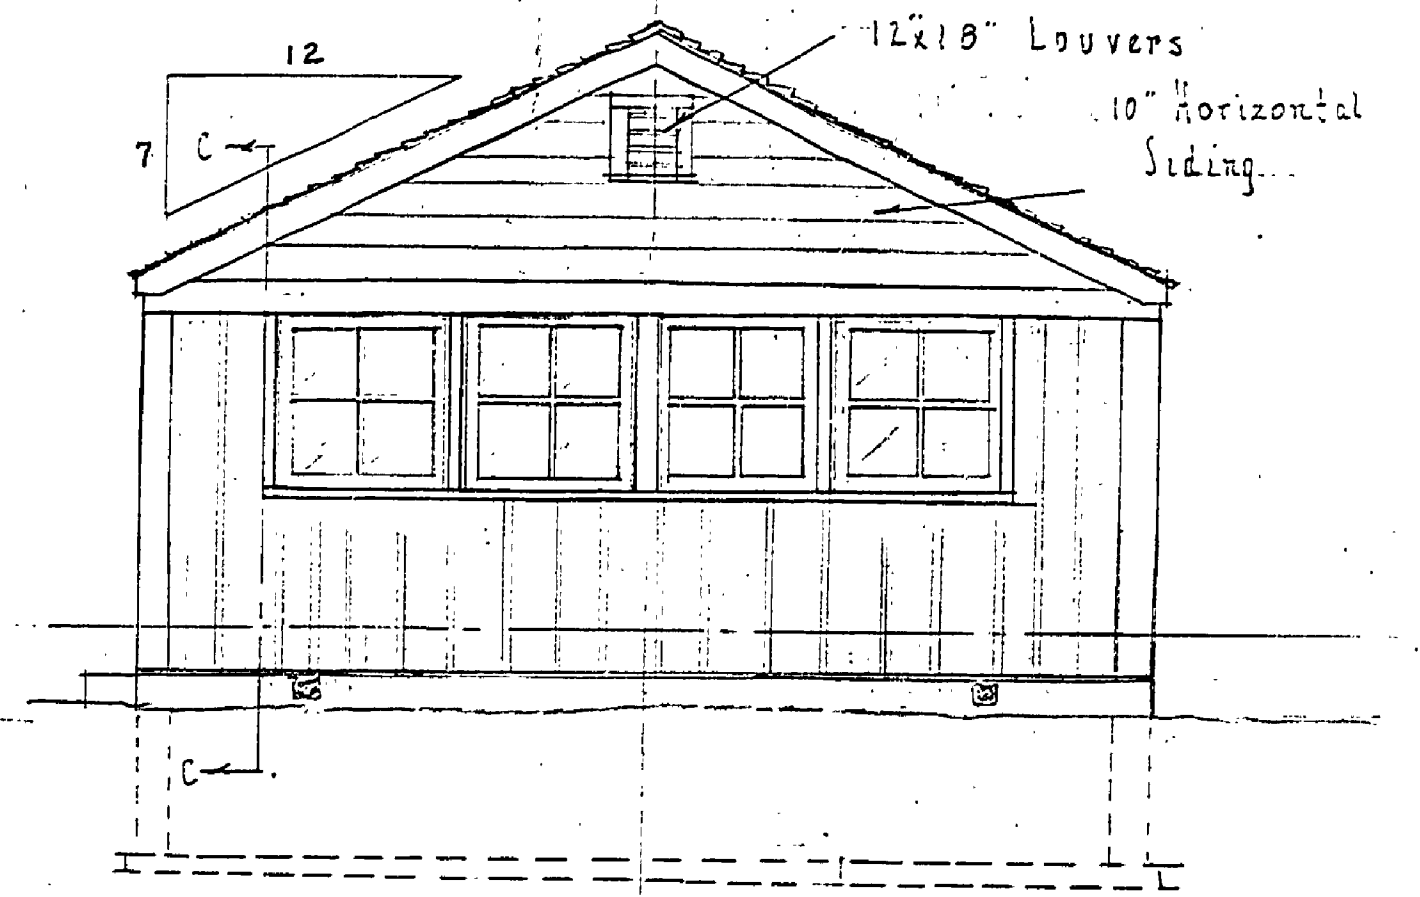


RIGHT ELEVATION  
Scale 1/2" = 1'-0"

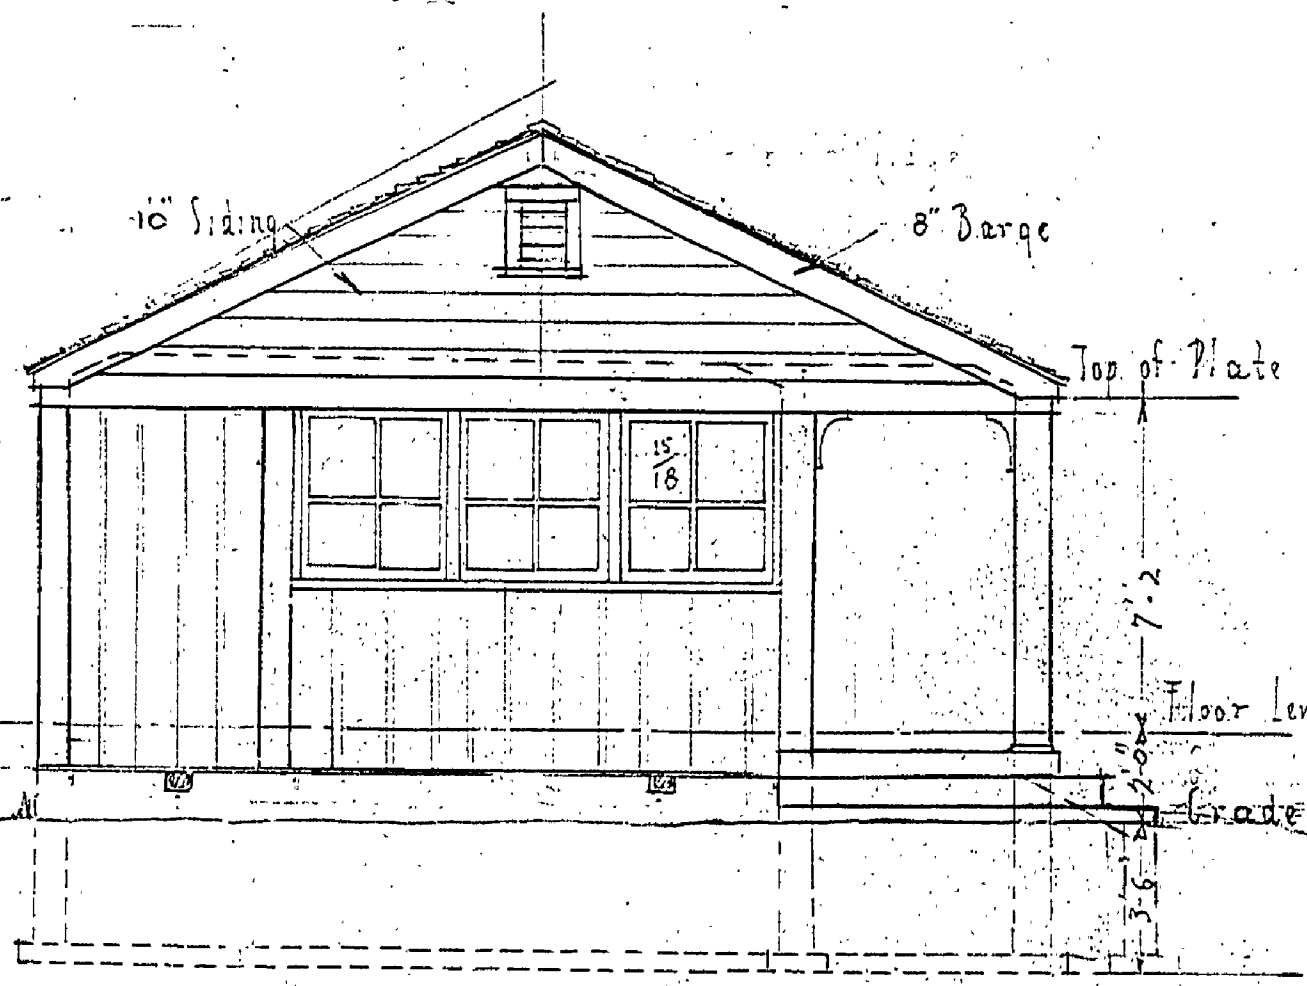


LEFT ELEVATION  
Scale 1/2" = 1'-0"

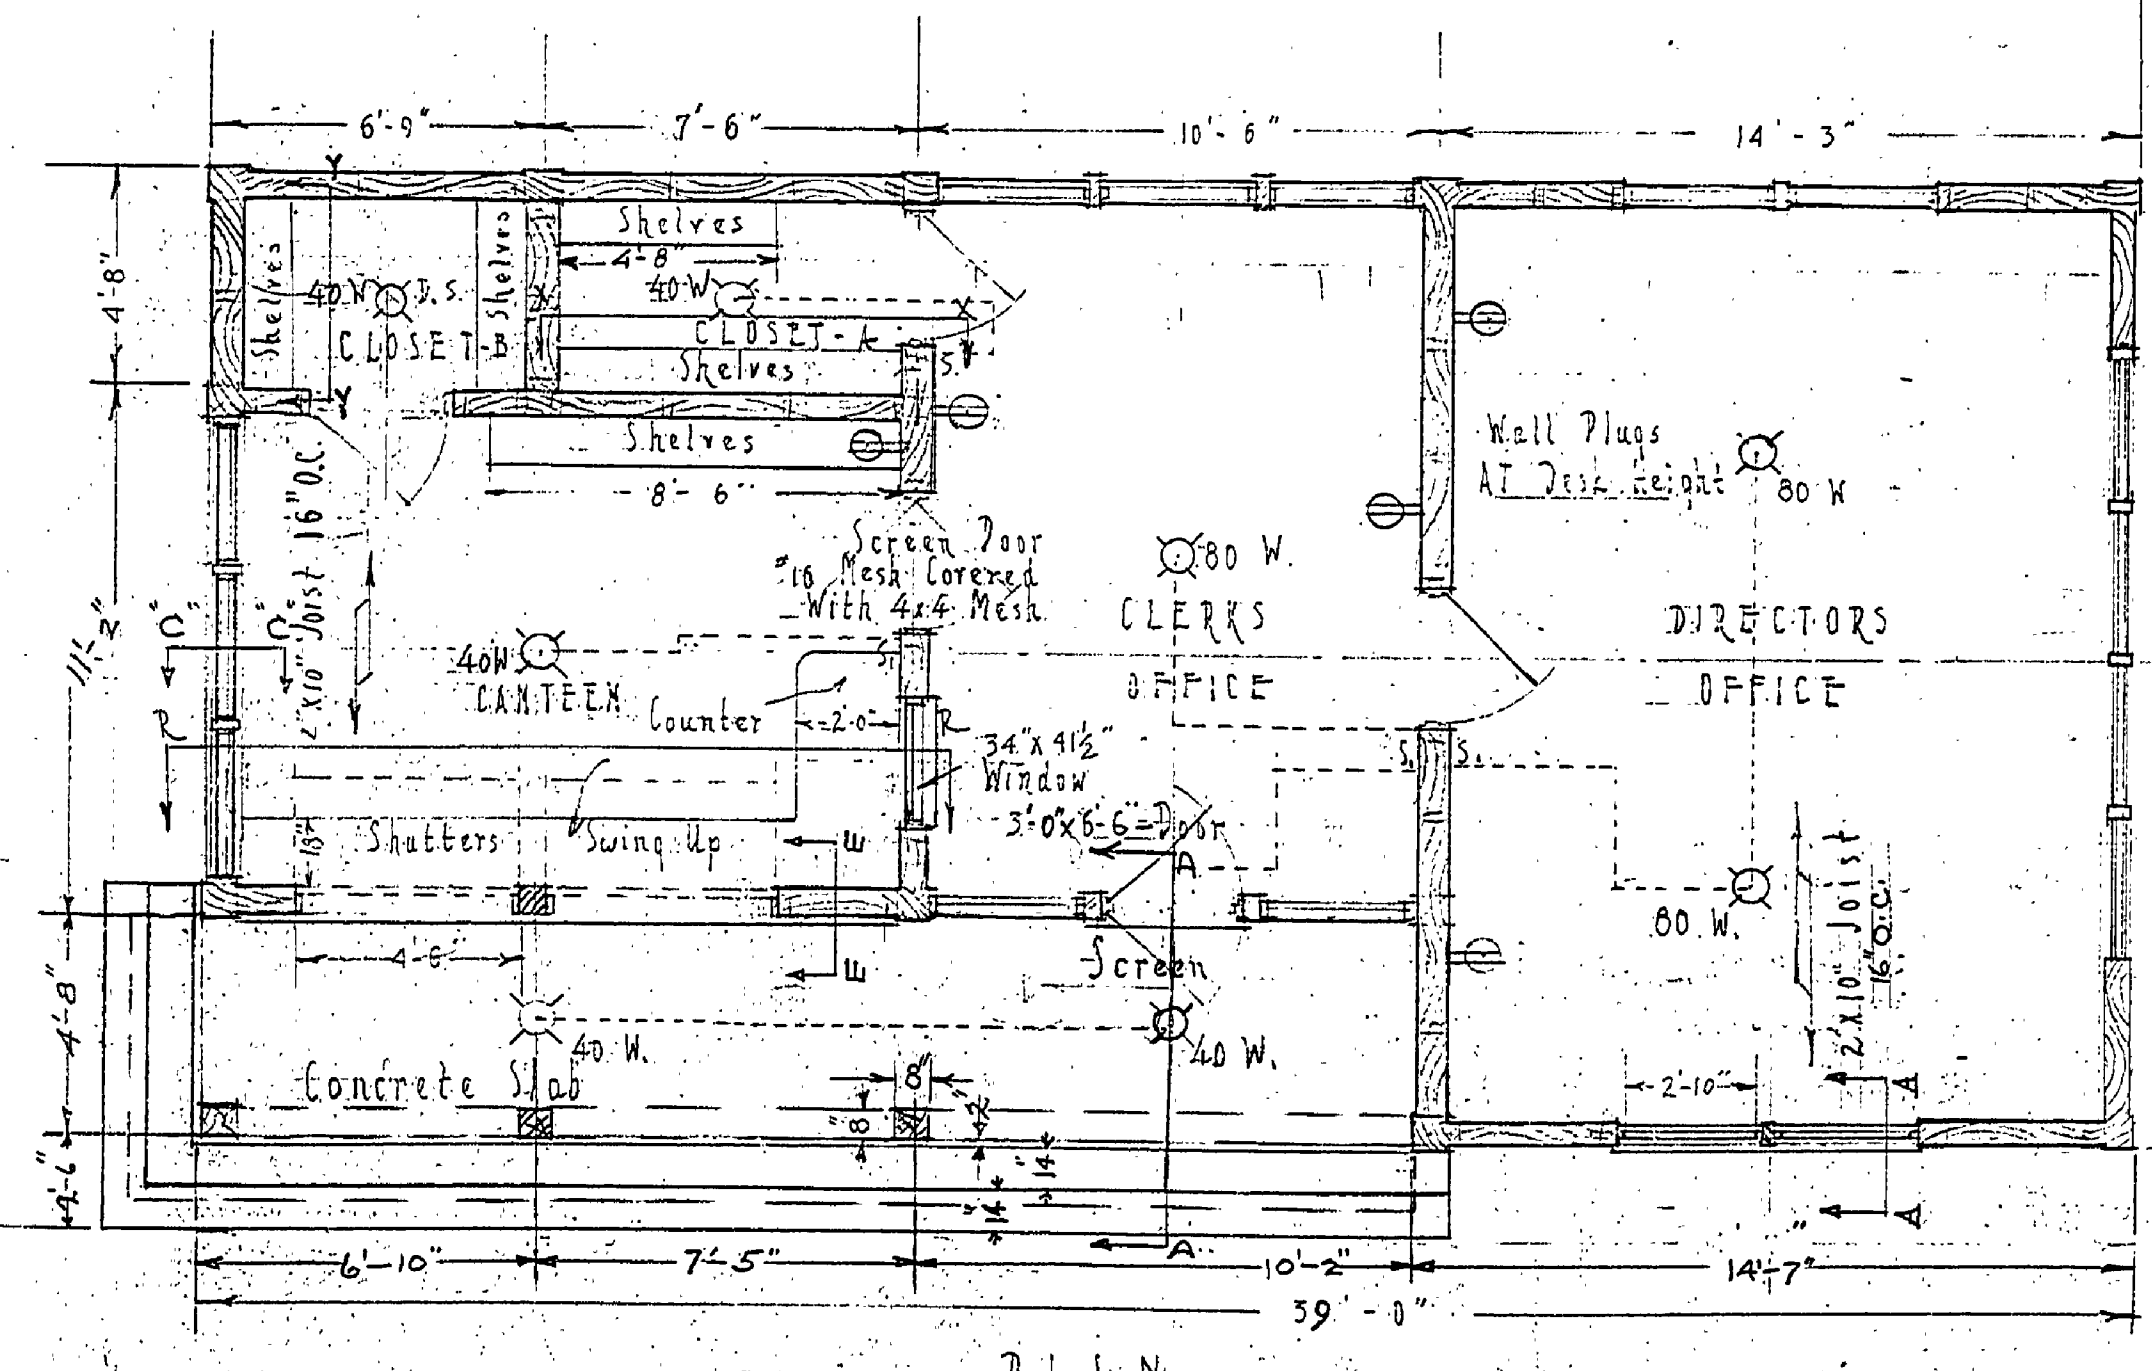


PLAN  
Scale 1/2" = 1'-0"

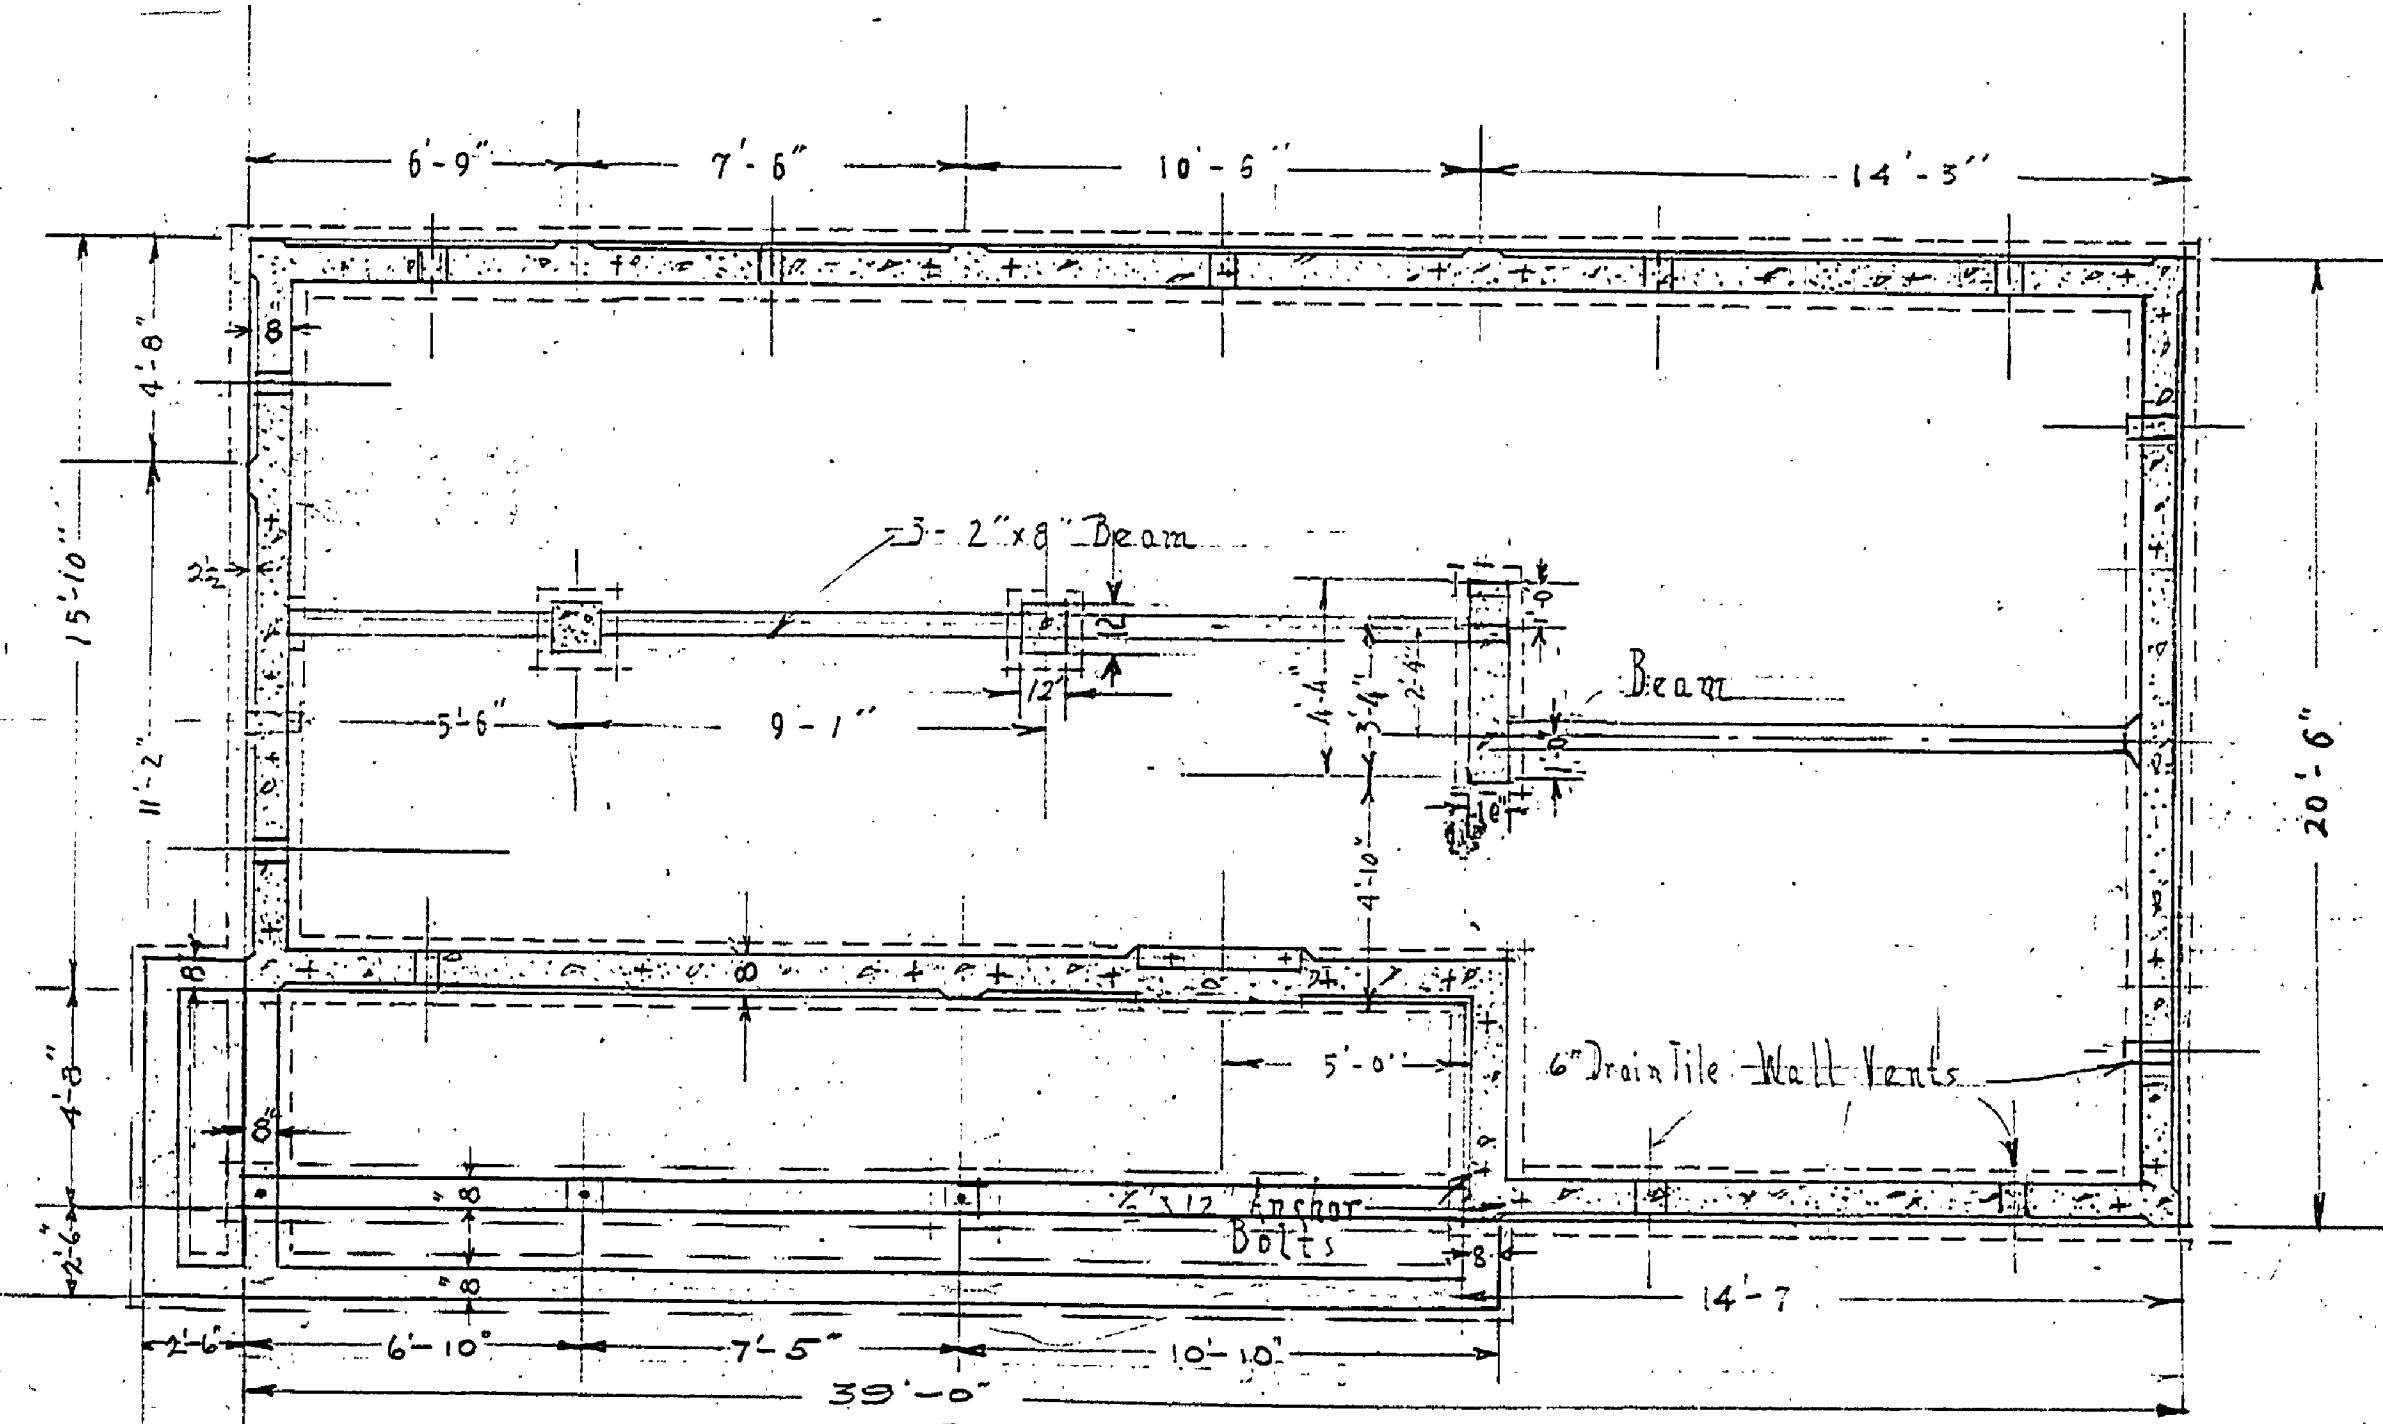

FOUNDATION PLAN  
Scale 1/2" = 1'-0"

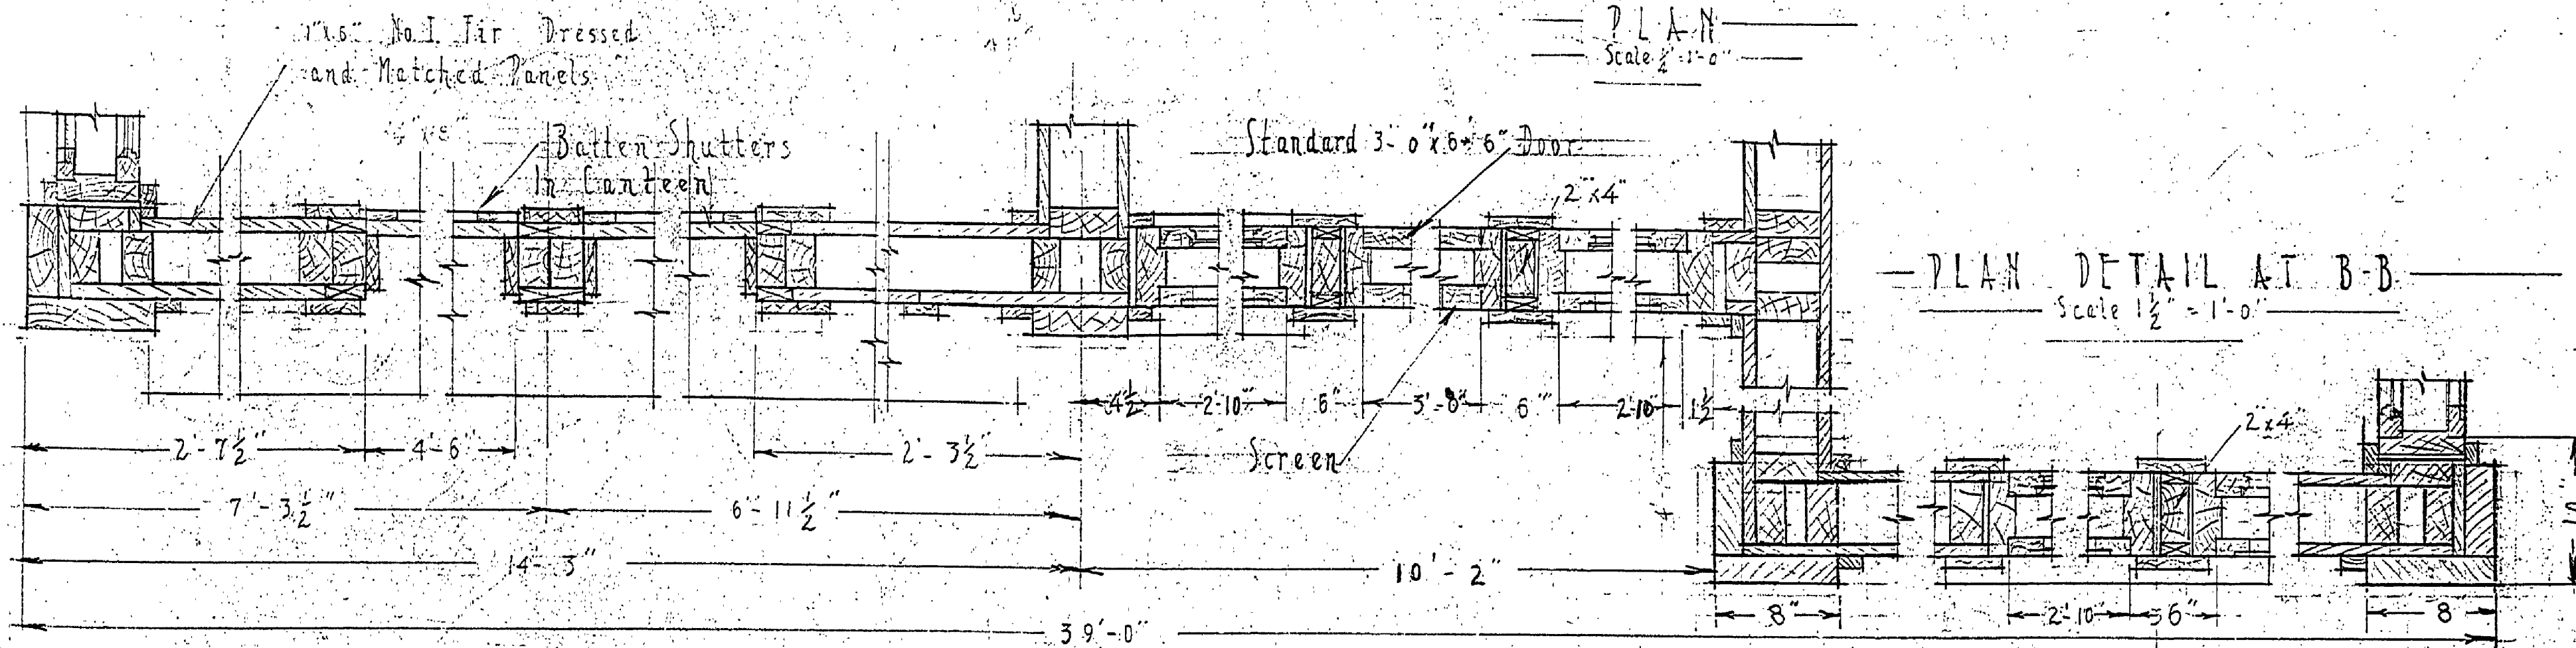

PLAN DETAIL AT B-B  
Scale 1/2" = 1'-0"

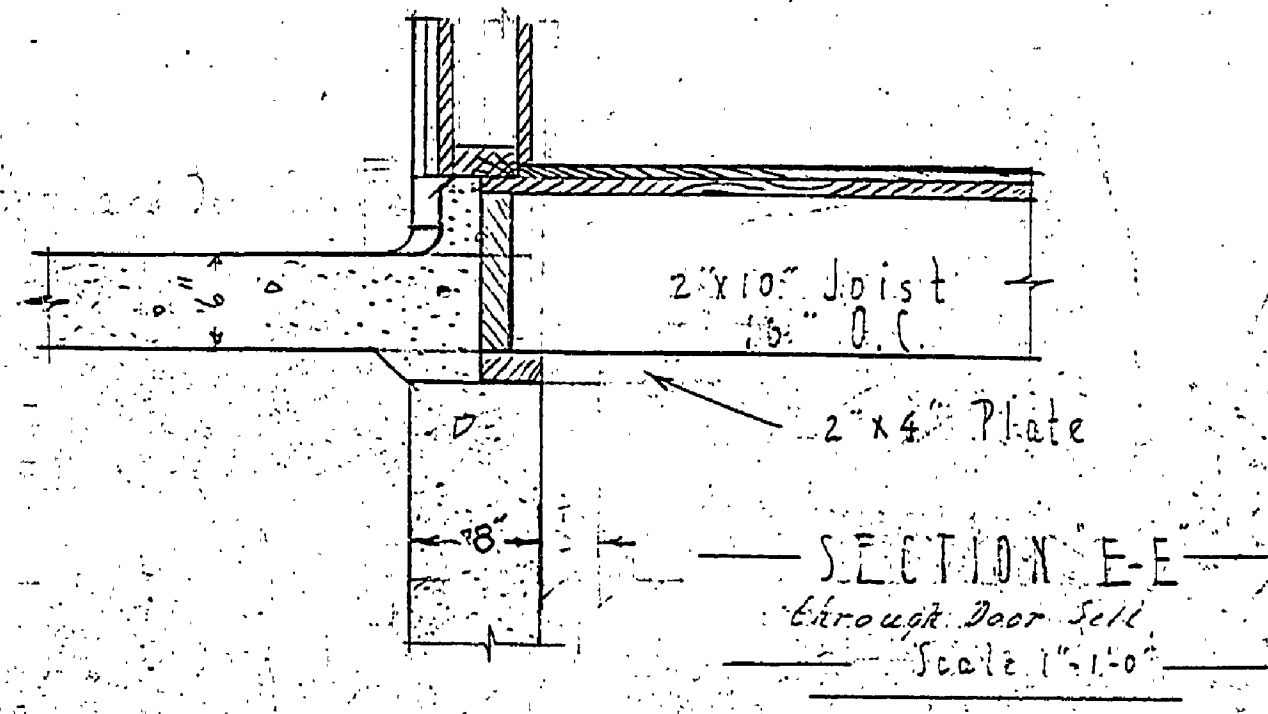

SECTION E-E  
Scale 1" = 1'-0"

UNITED STATES DEPARTMENT OF THE INTERIOR NATIONAL PARK SERVICE COOPERATING WITH MICHIGAN CONSERVATION DEPARTMENT			
DESIGNED BY	MARKET SPRINGS PROJECT	PLAN NO.	90-66
CHECKED BY	ADMINISTRATION BUILDING	SCALE	AS SHOWN
APPROVED BY	LONG LACE	DATE	2-27-36
RECOMMENDED	INSPECTOR	DATE	4-29-36
APPROVED	REGIONAL SUPERVISOR	DATE	

INSURANCE No. 17 #17

Job # 77

A-116