




HIGH SIDE ELEVATION

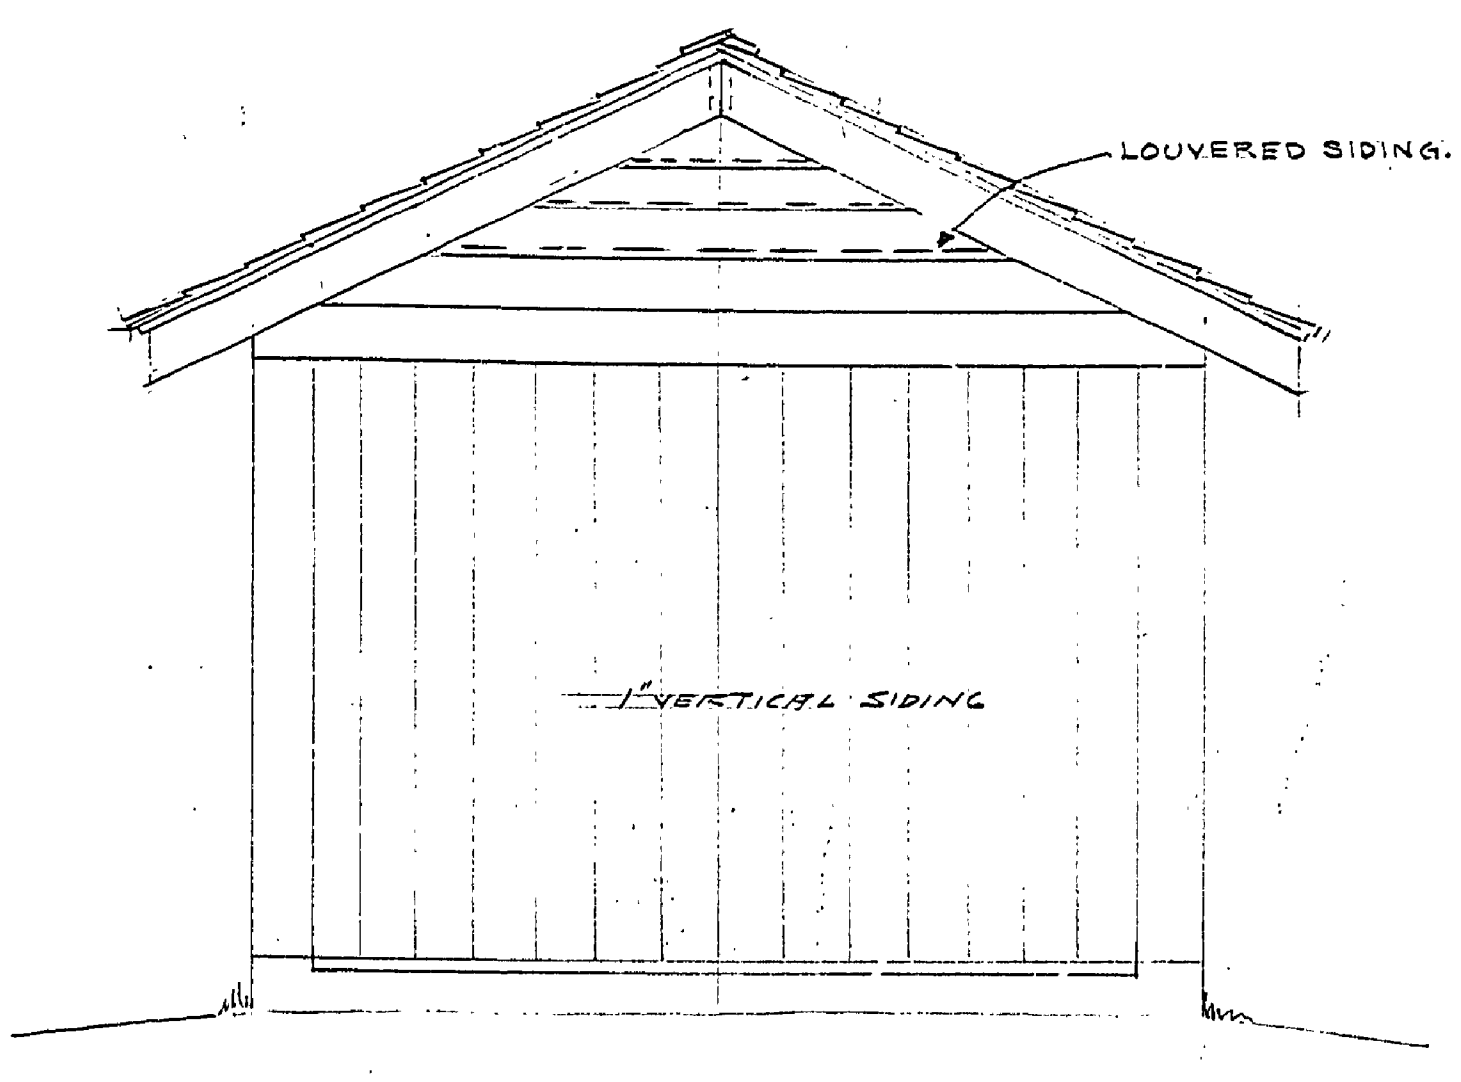


REAR ELEVATION

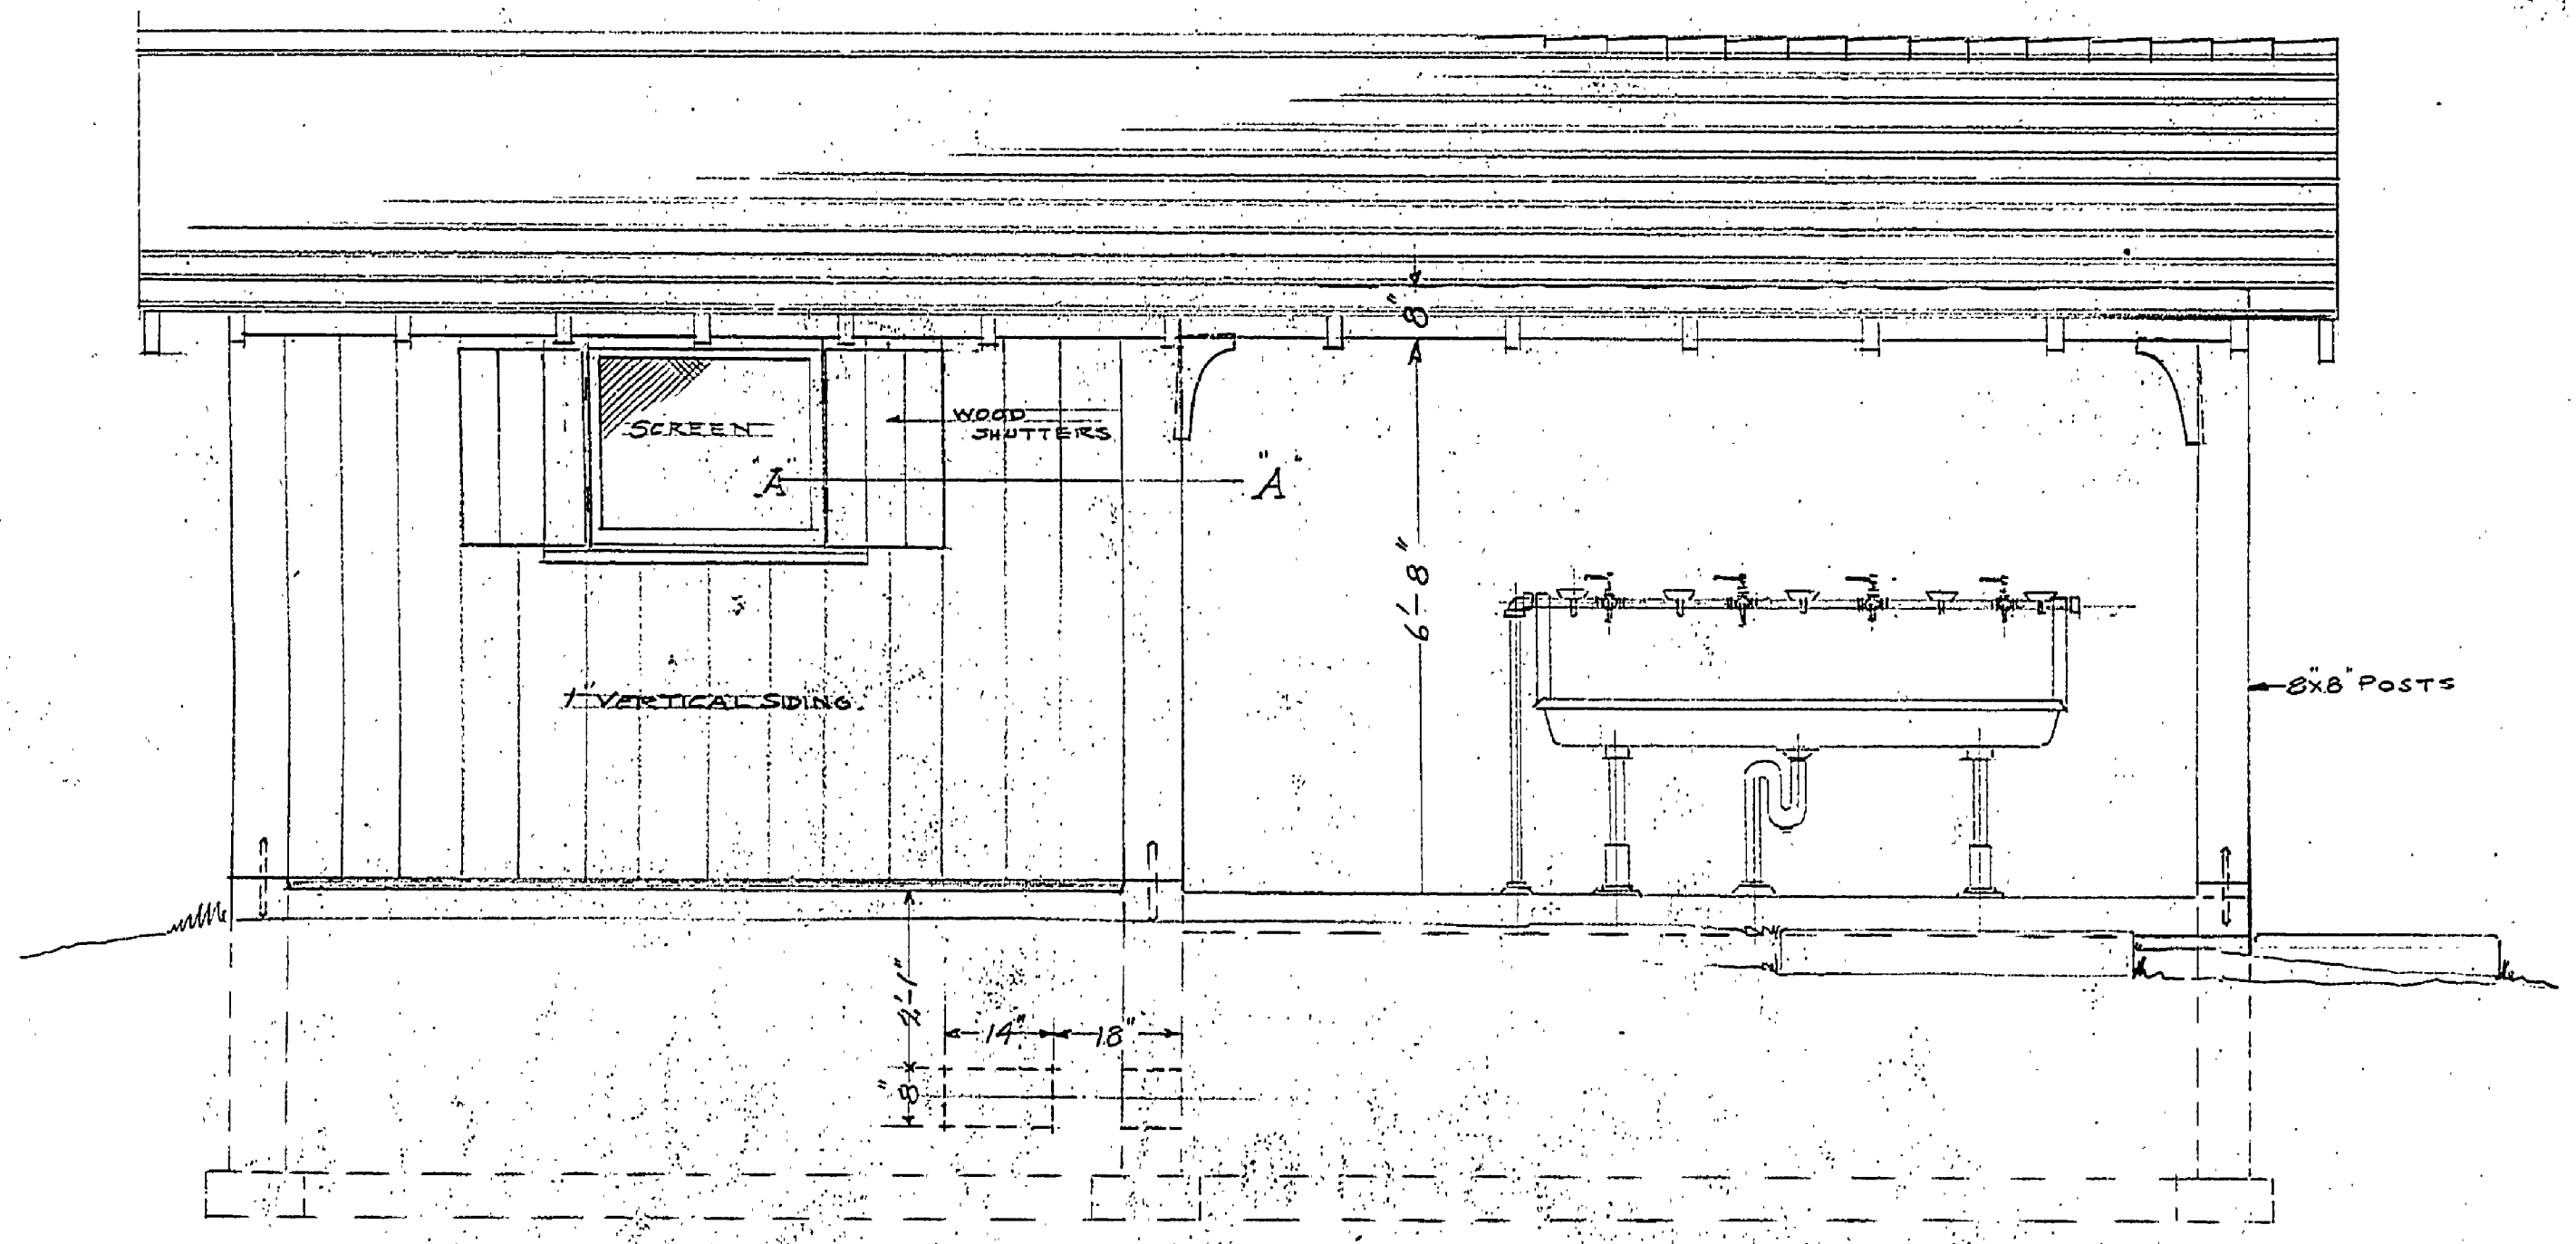

LOW SIDE ELEVATION

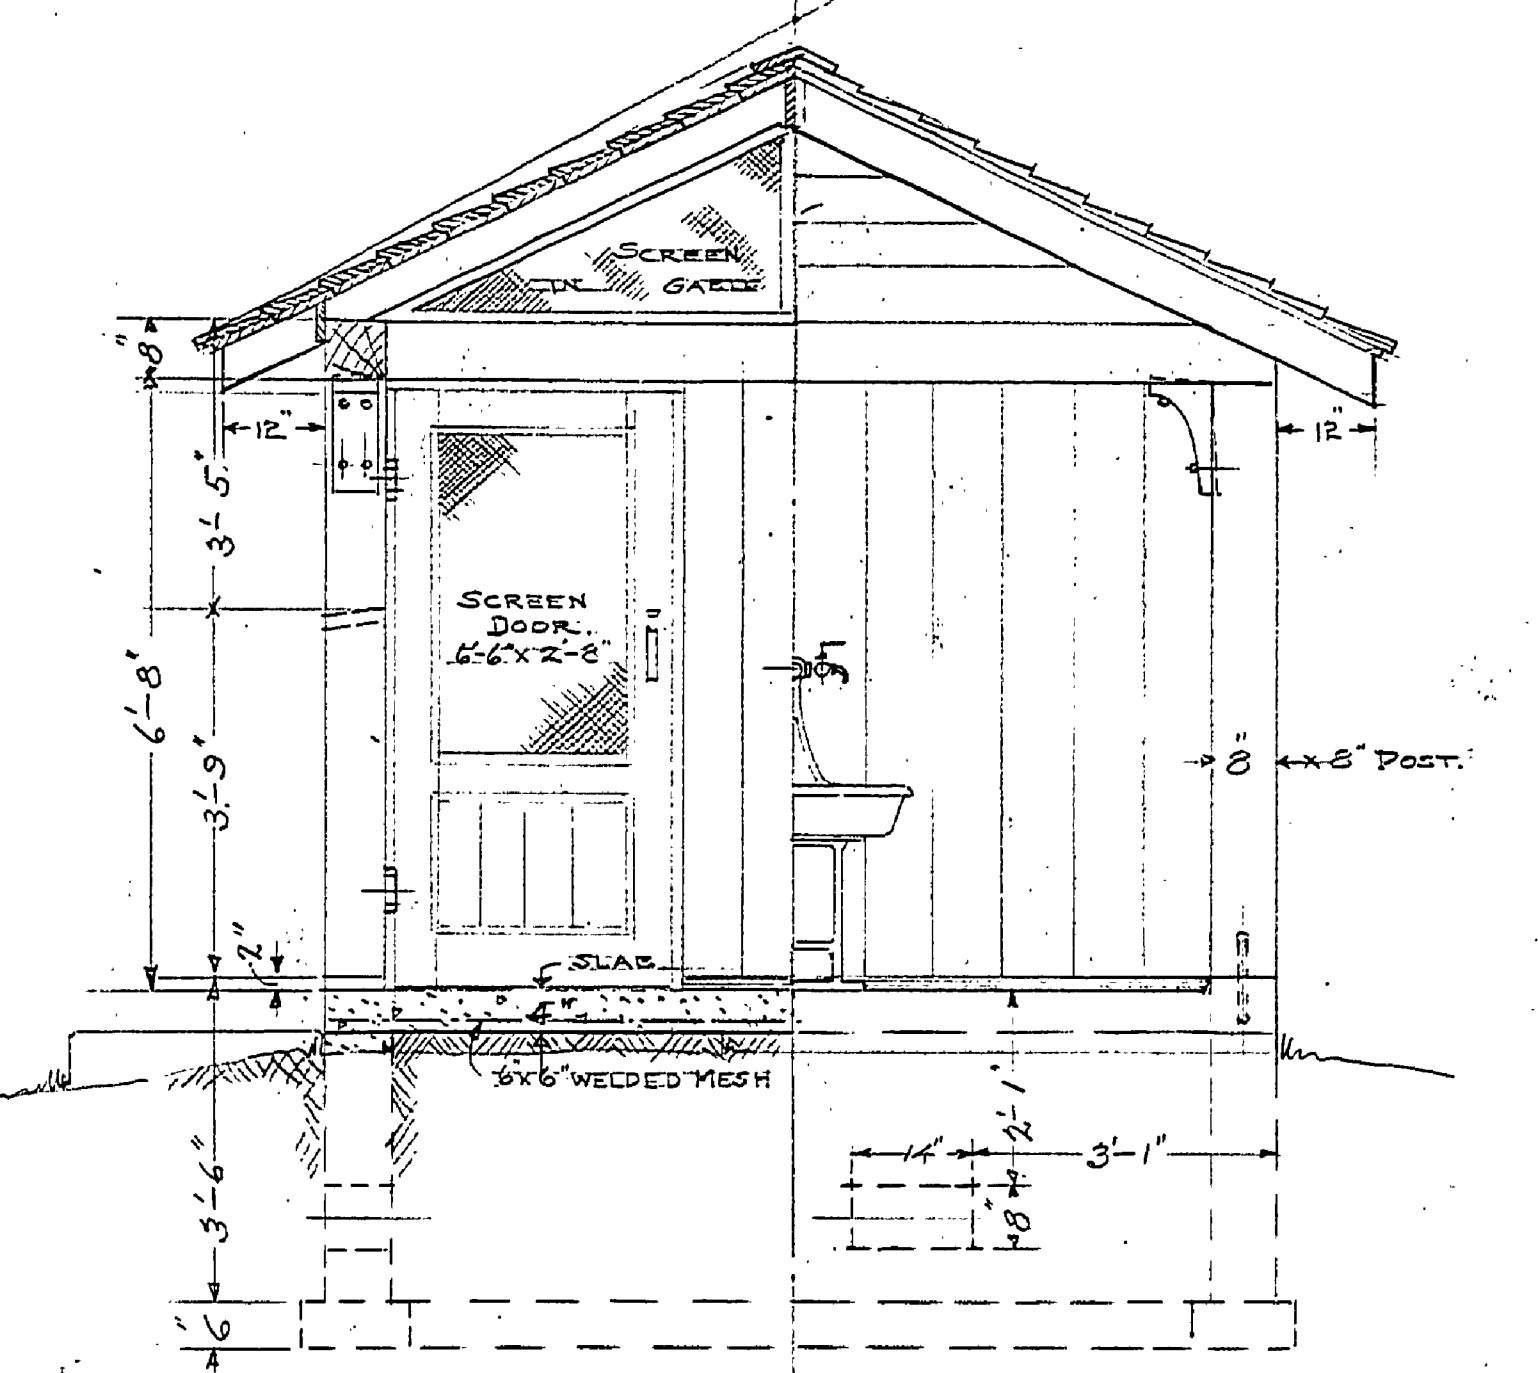


HALF SECTION - HALF FRONT ELEVATION

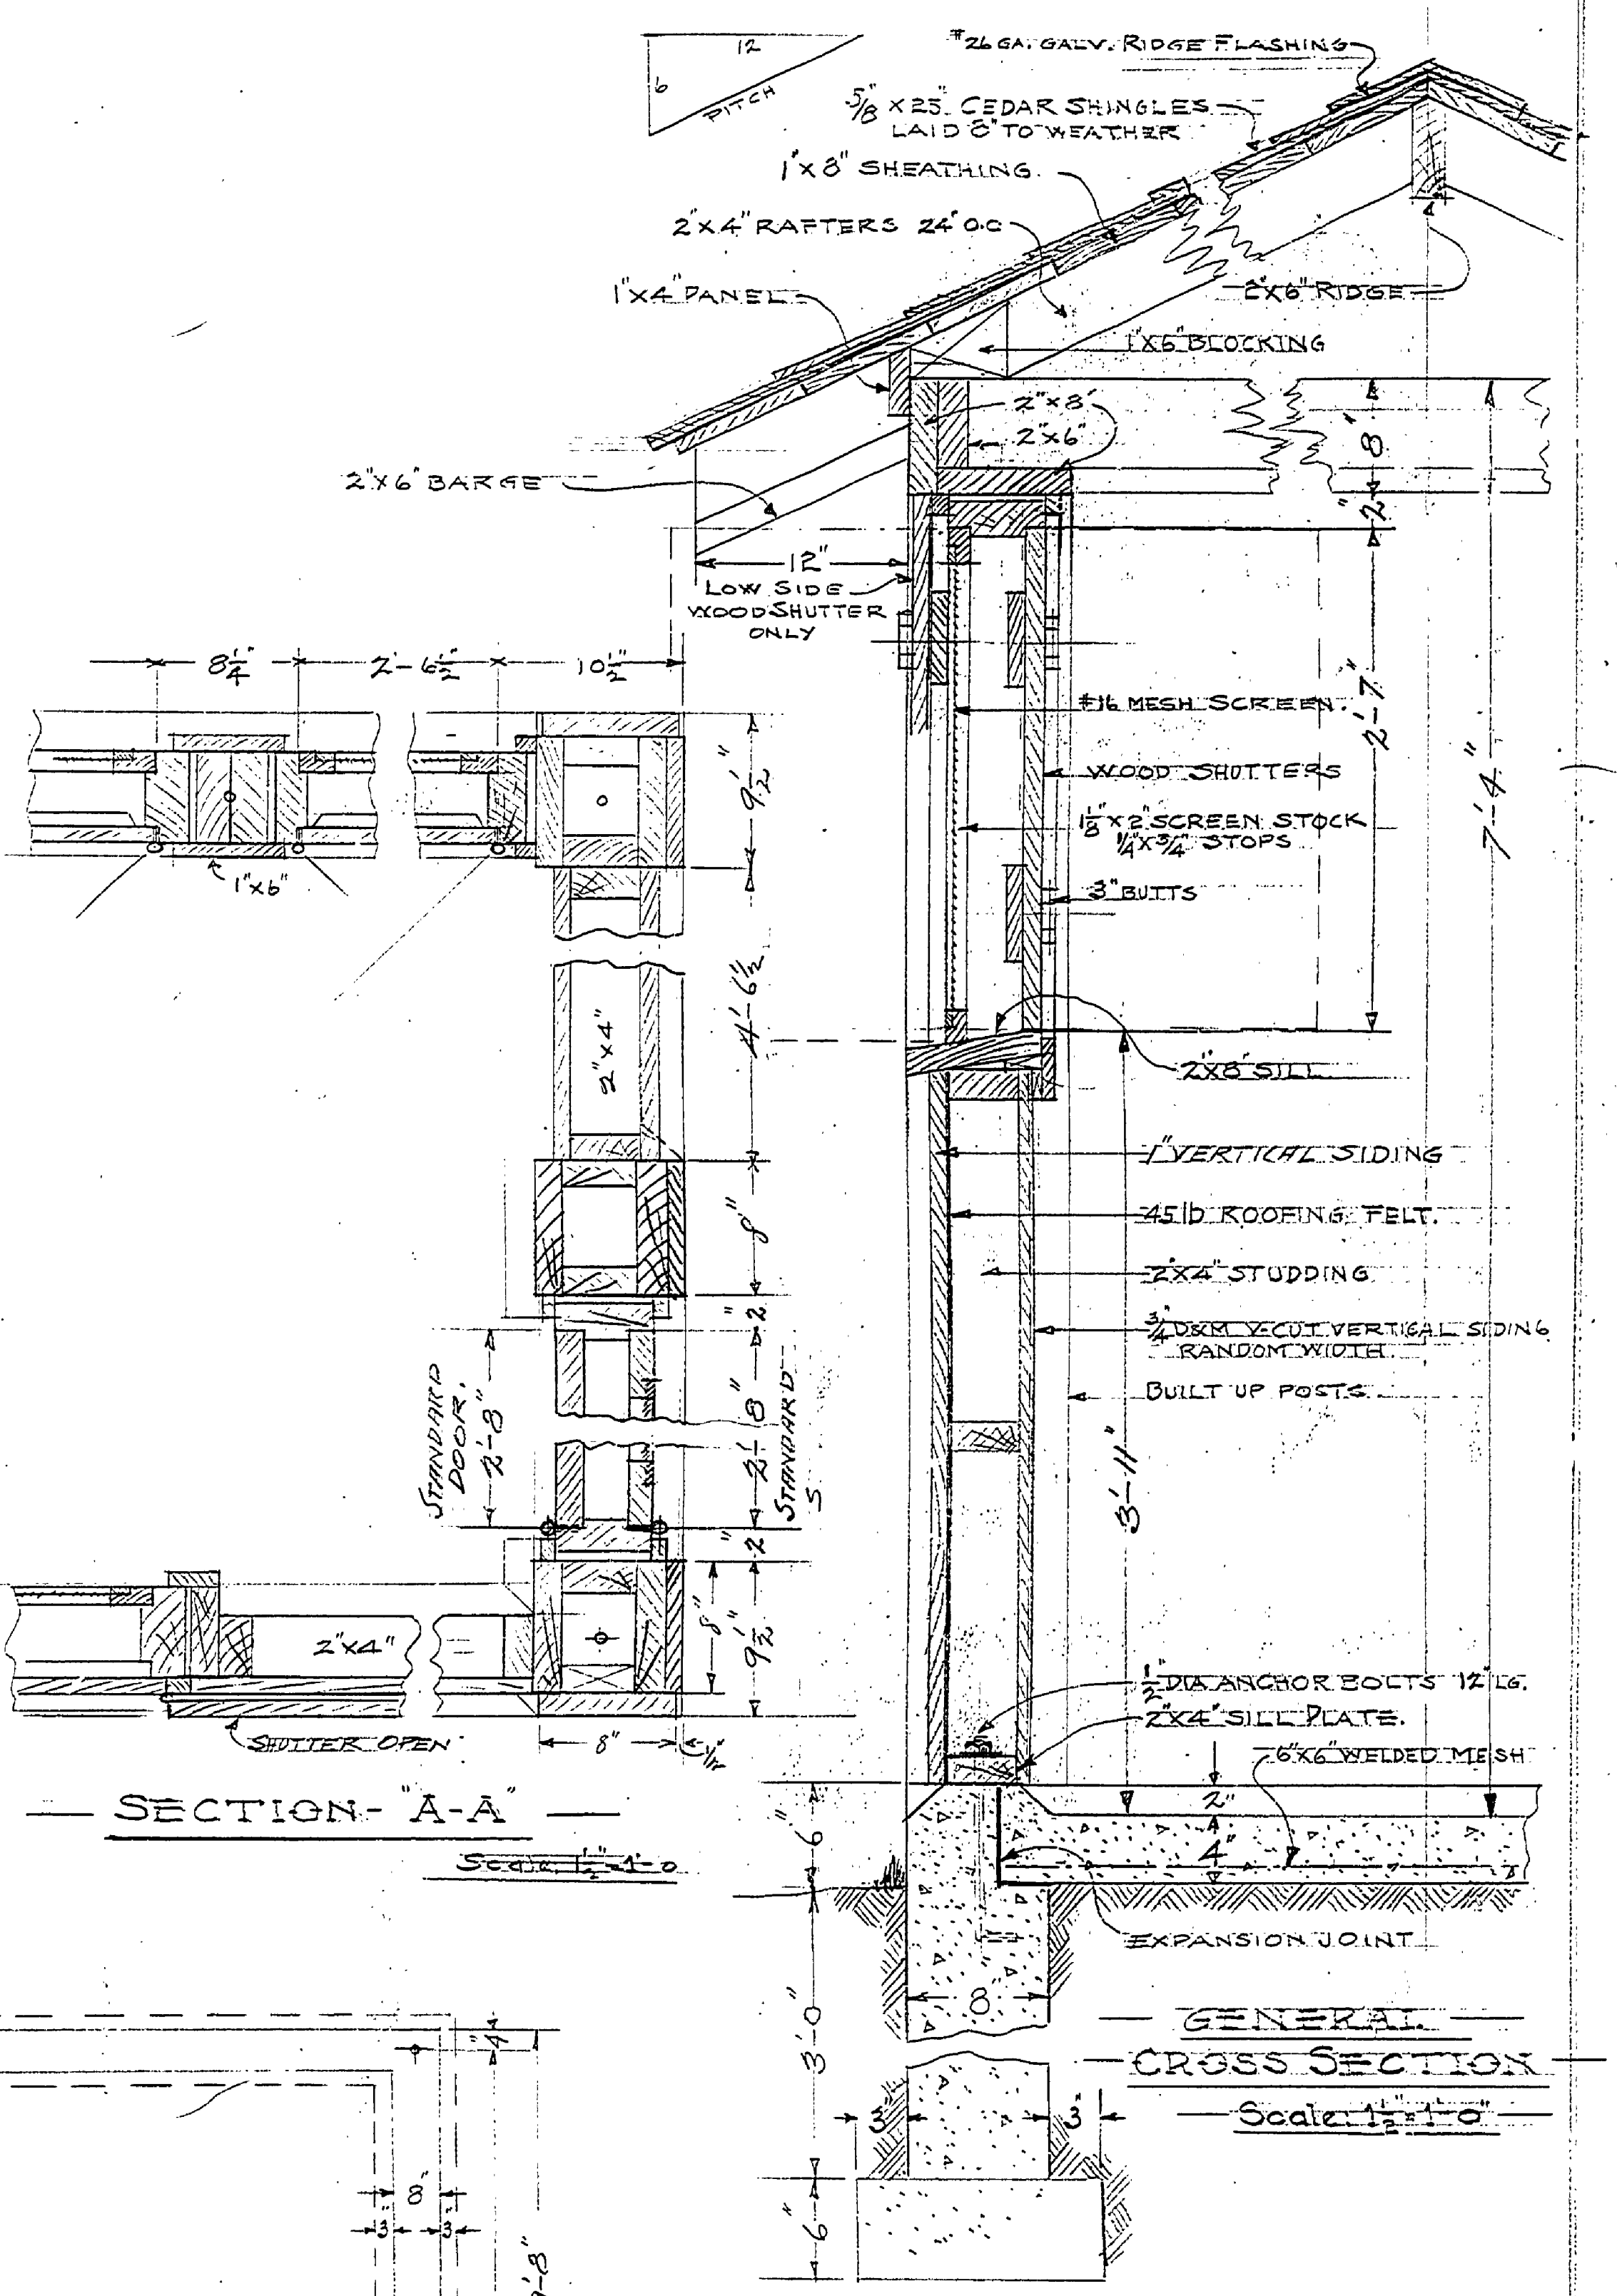


SECTION - A-A

GENERAL CROSS SECTION

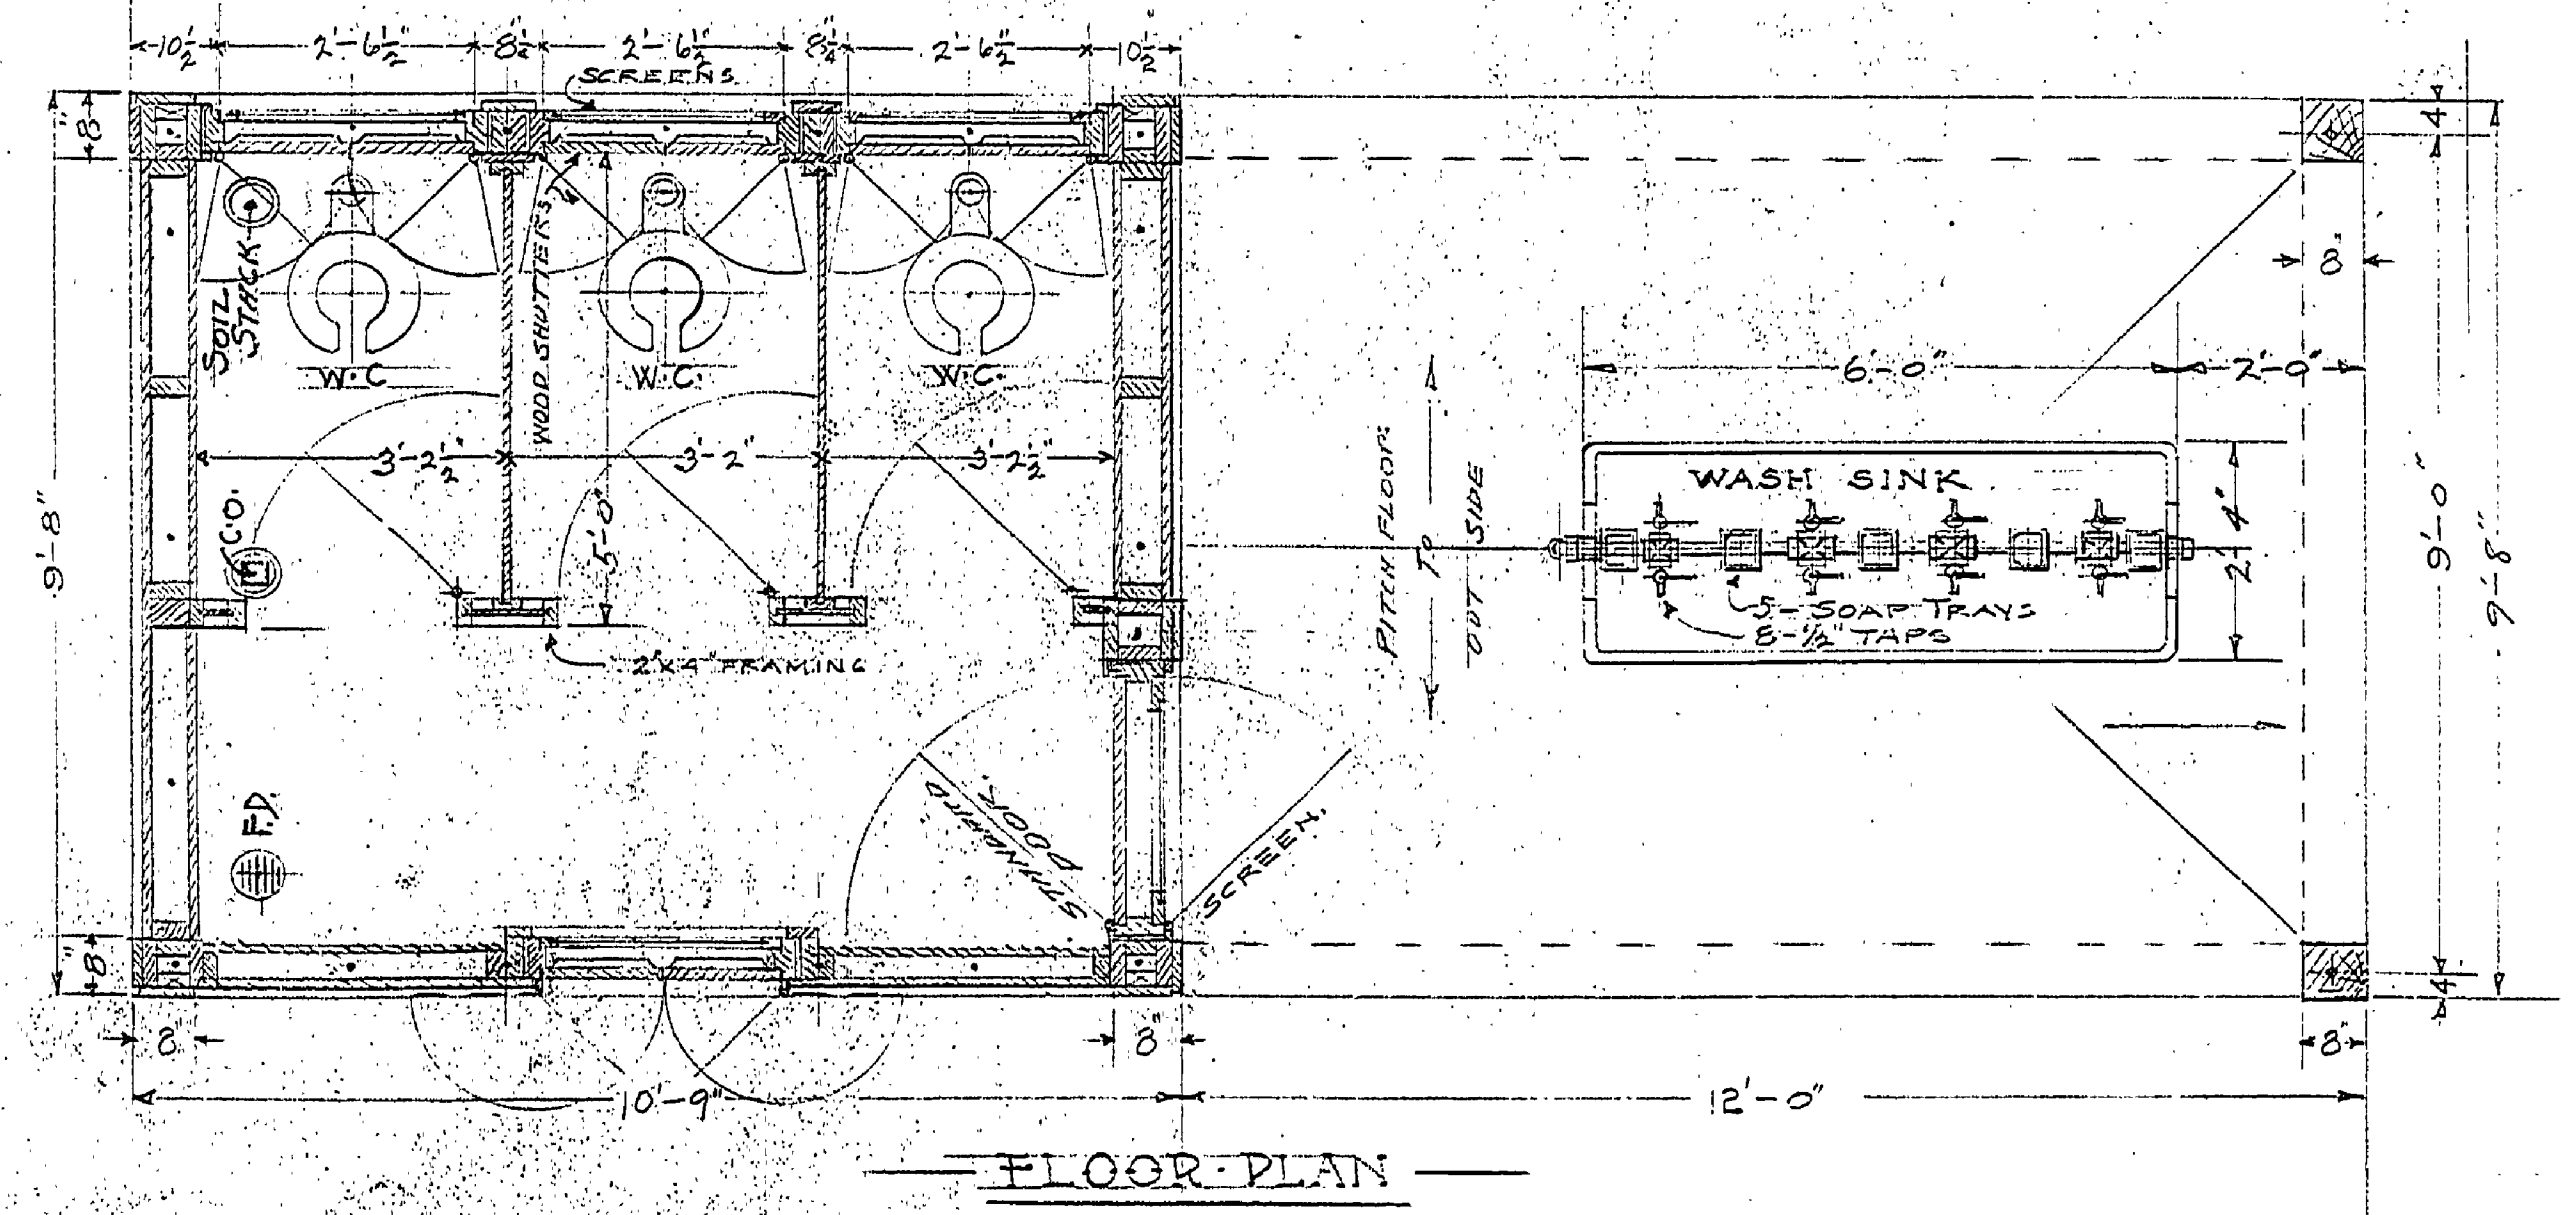

FLOOR PLAN

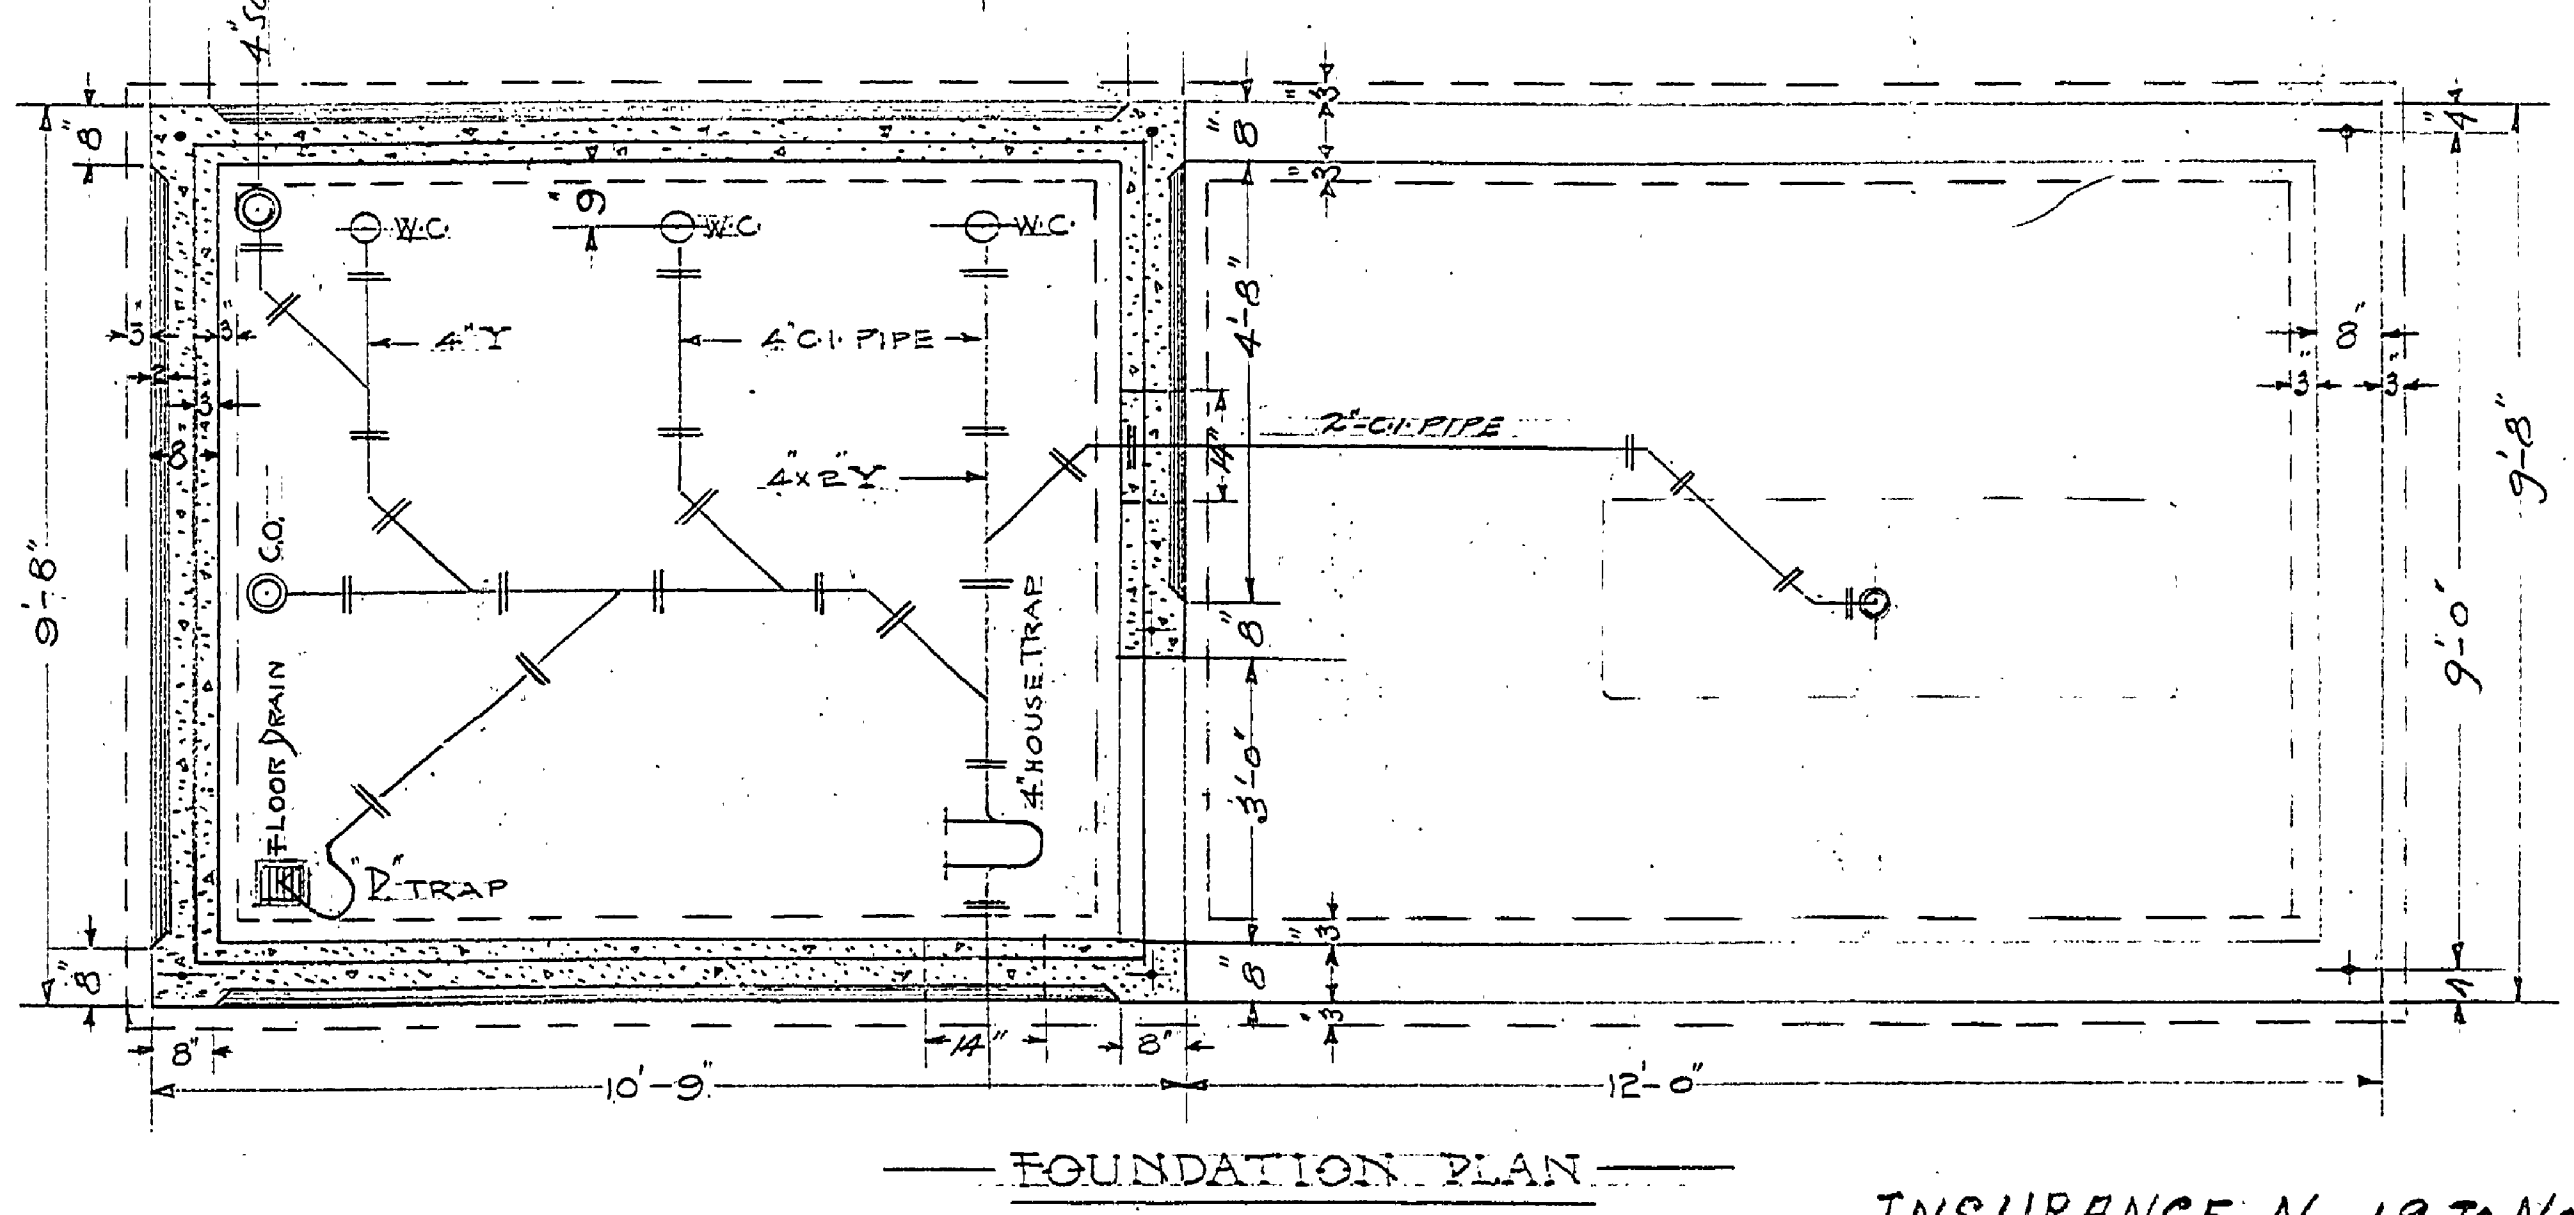

FOUNDATION PLAN

INSURANCE No. 19 to No. 22

UNITED STATES DEPARTMENT OF THE INTERIOR NATIONAL PARK SERVICE CO-OPERATING WITH MICHIGAN CONSERVATION DEPARTMENT		
Drawn By	YANKEE SPRINGS	PLAN 90-58-A
Designed By	UNIT LATRINE	Scale: As Shown
Checked By	LONG LAKE CAMP	RDP MI-6
		DATE: FEB. 1938
Prepared By	<i>Frank R. Johnson</i>	DEPT. 2-18-38
Recommended	Inspector	Date
Approved By	Regional Officer	Date
	Assistant Director	

Job #71 A-117