




**FLOOR PLAN**  
SCALE 1/4" = 1'-0"

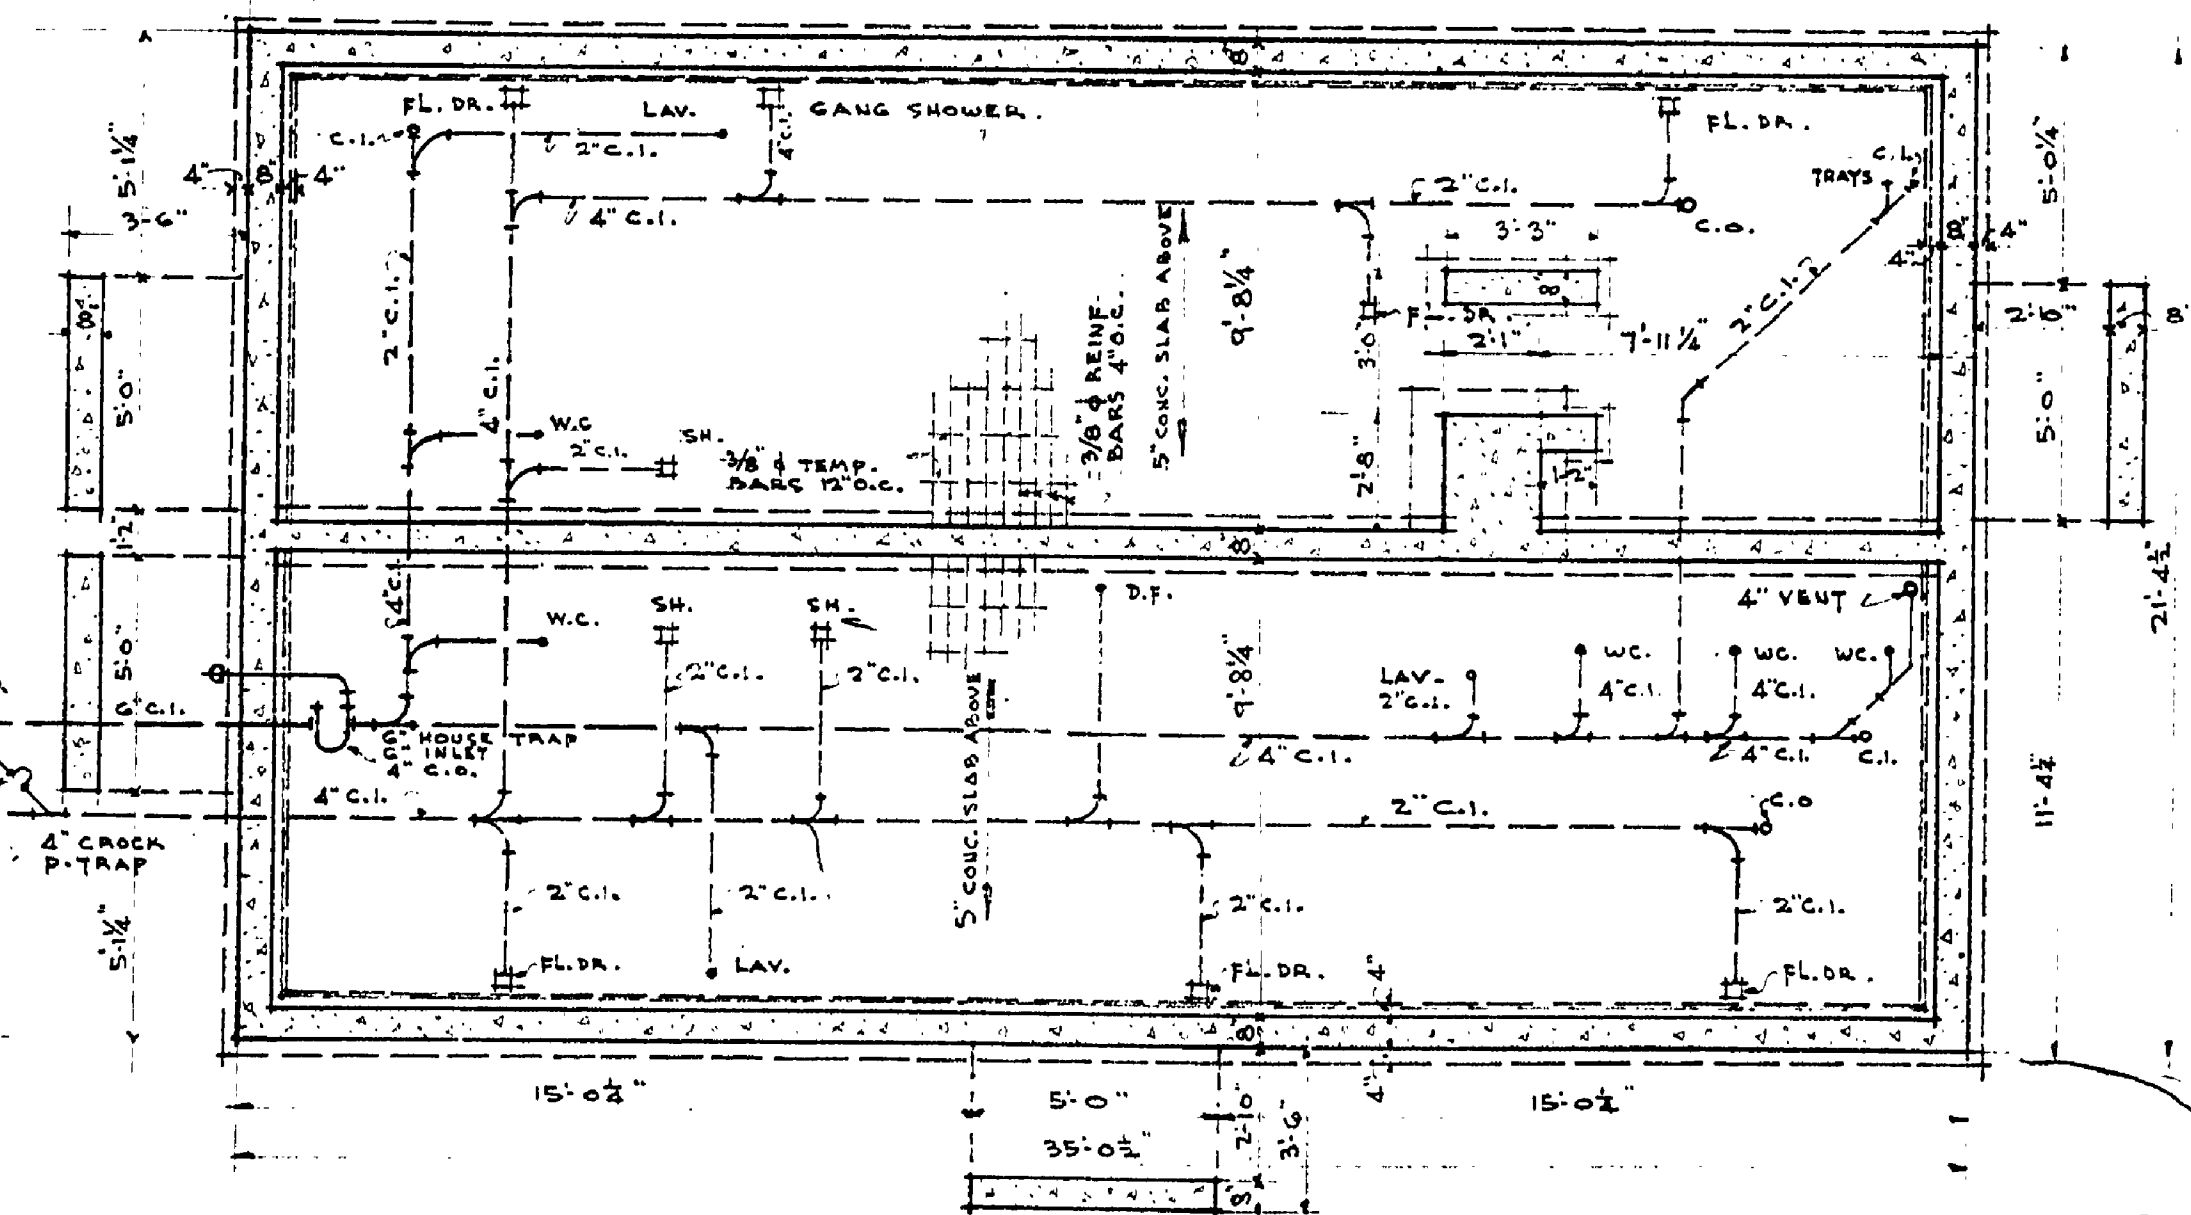


**FOUNDATION PLAN**  
SCALE 1/4" = 1'-0"

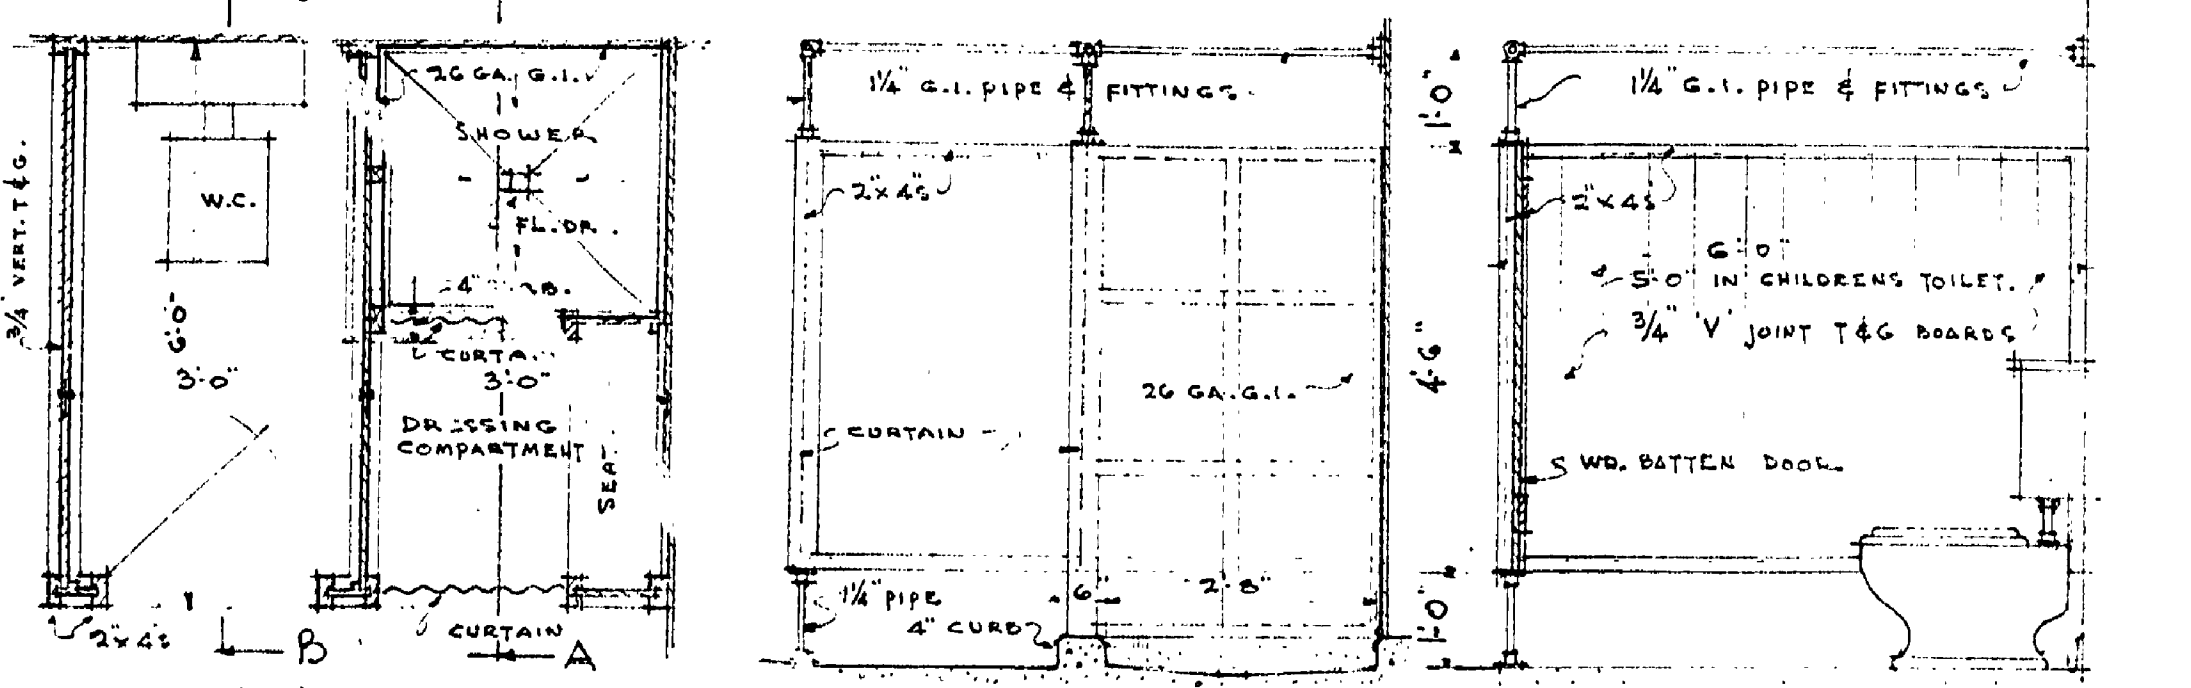


**STAFFS TOILET & SHOWER**  
SCALE 1/2" = 1'-0"

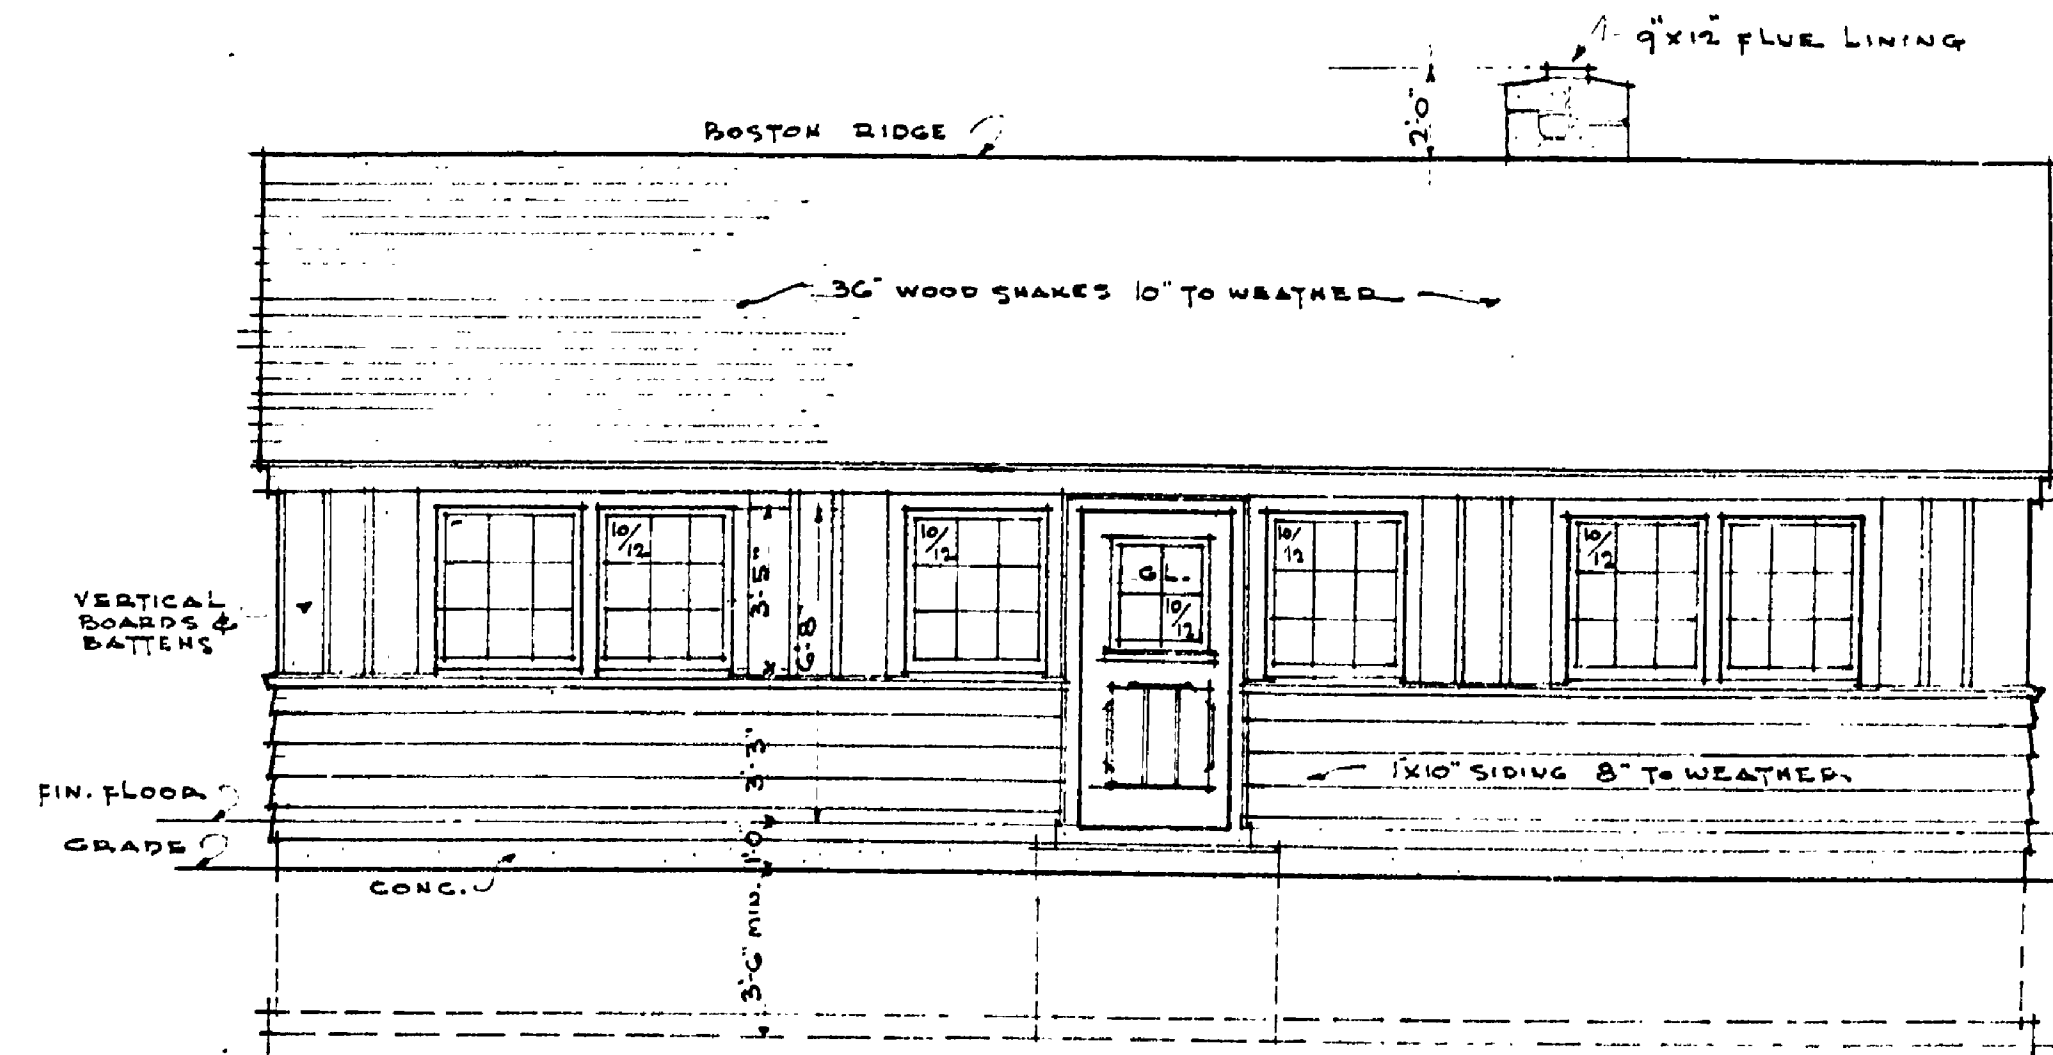


**FRONT ELEVATION**  
SCALE 1/4" = 1'-0"

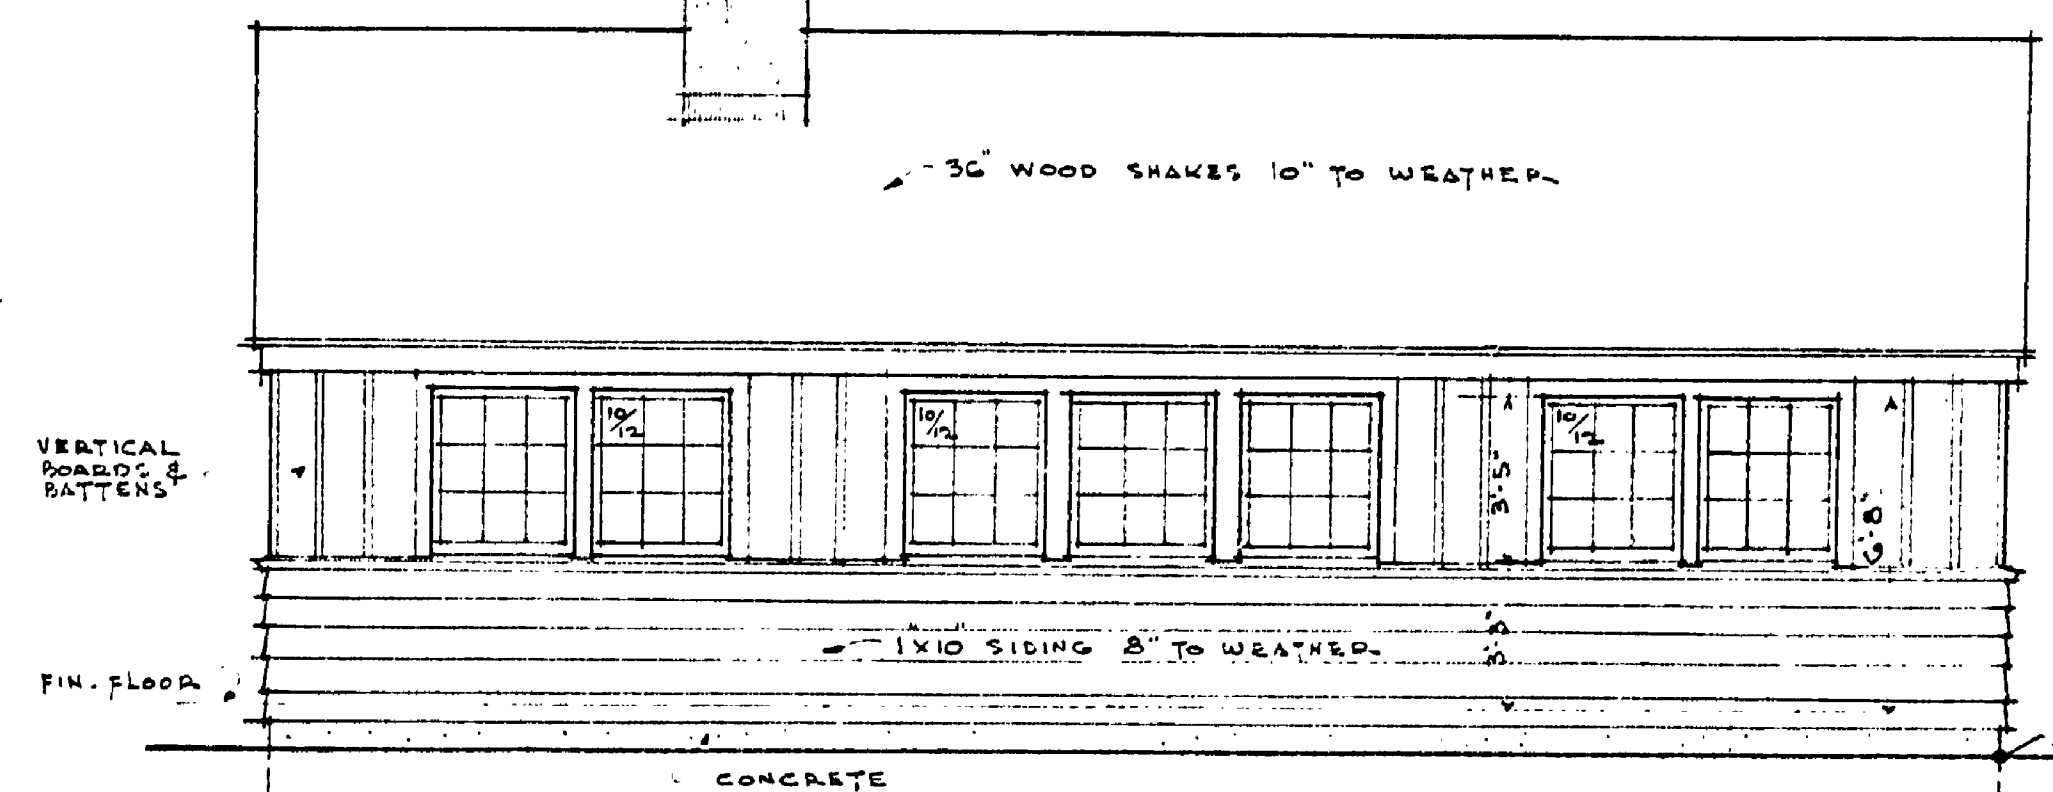


**REAR ELEVATION**  
SCALE 1/4" = 1'-0"

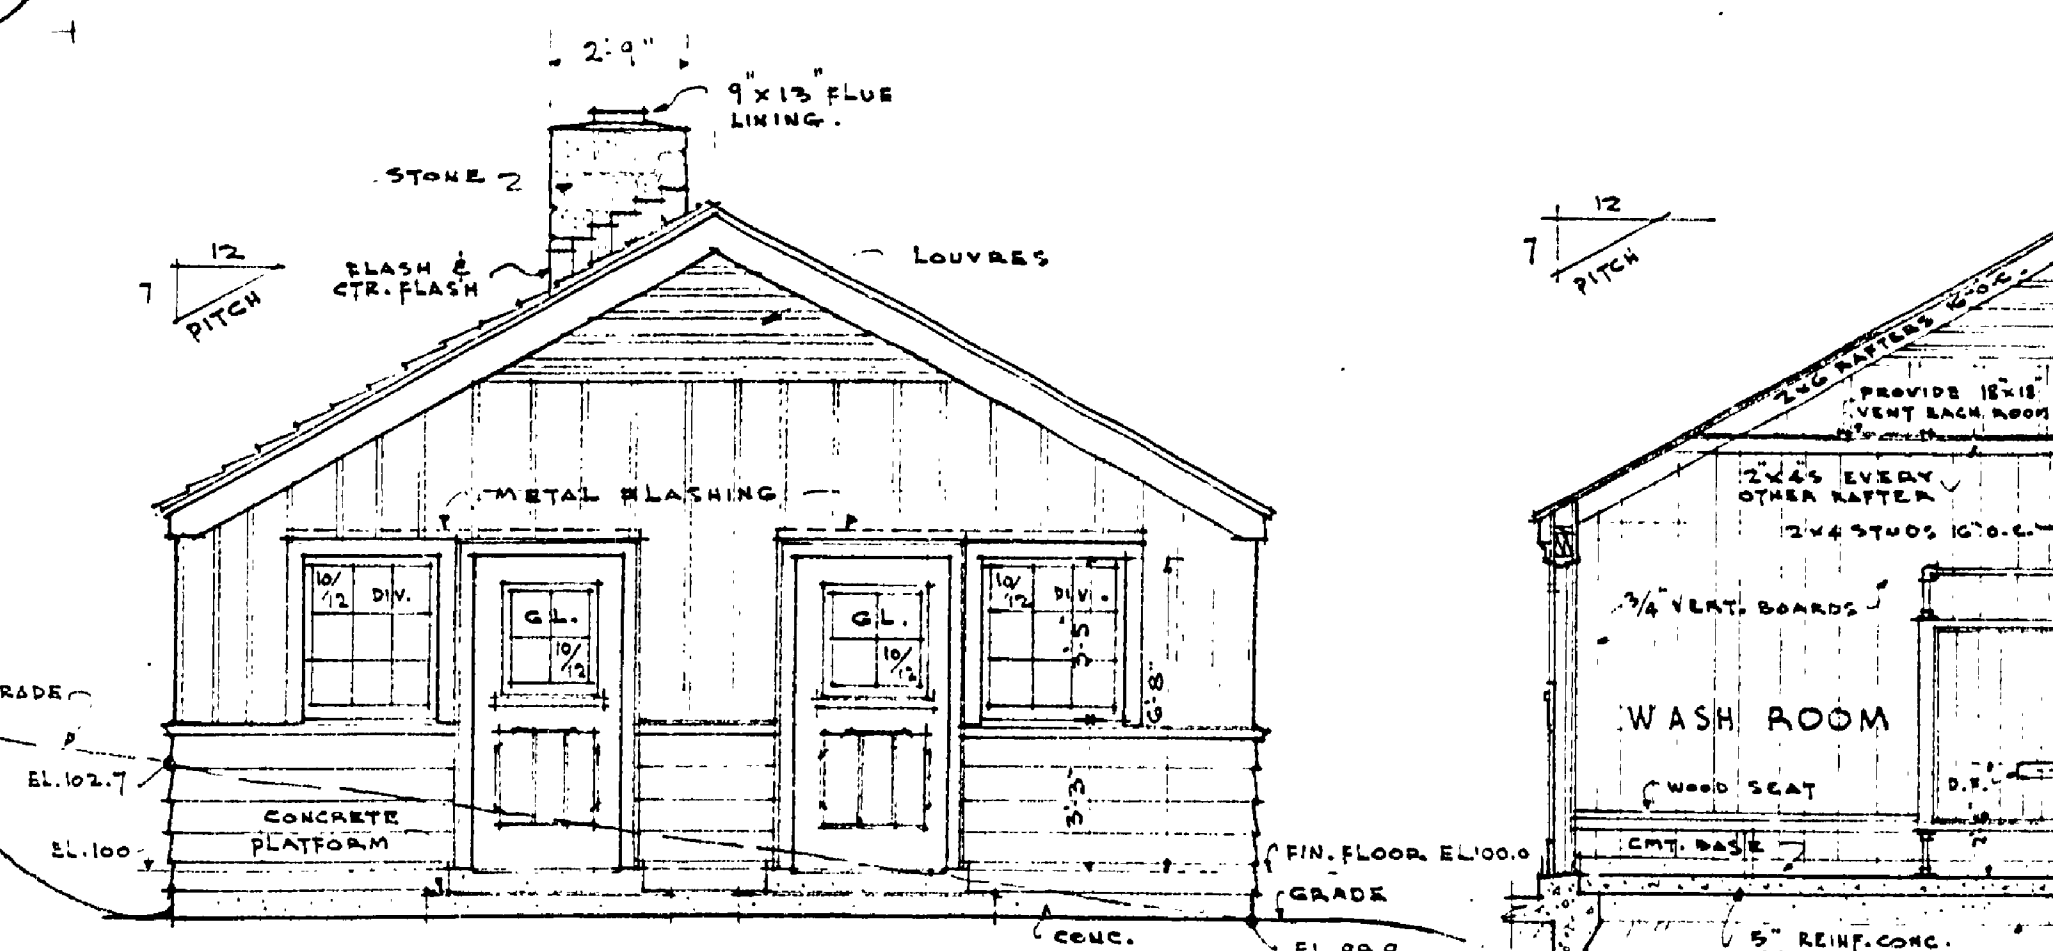


**END ELEVATION**  
OTHER END ELEV. SIMILAR

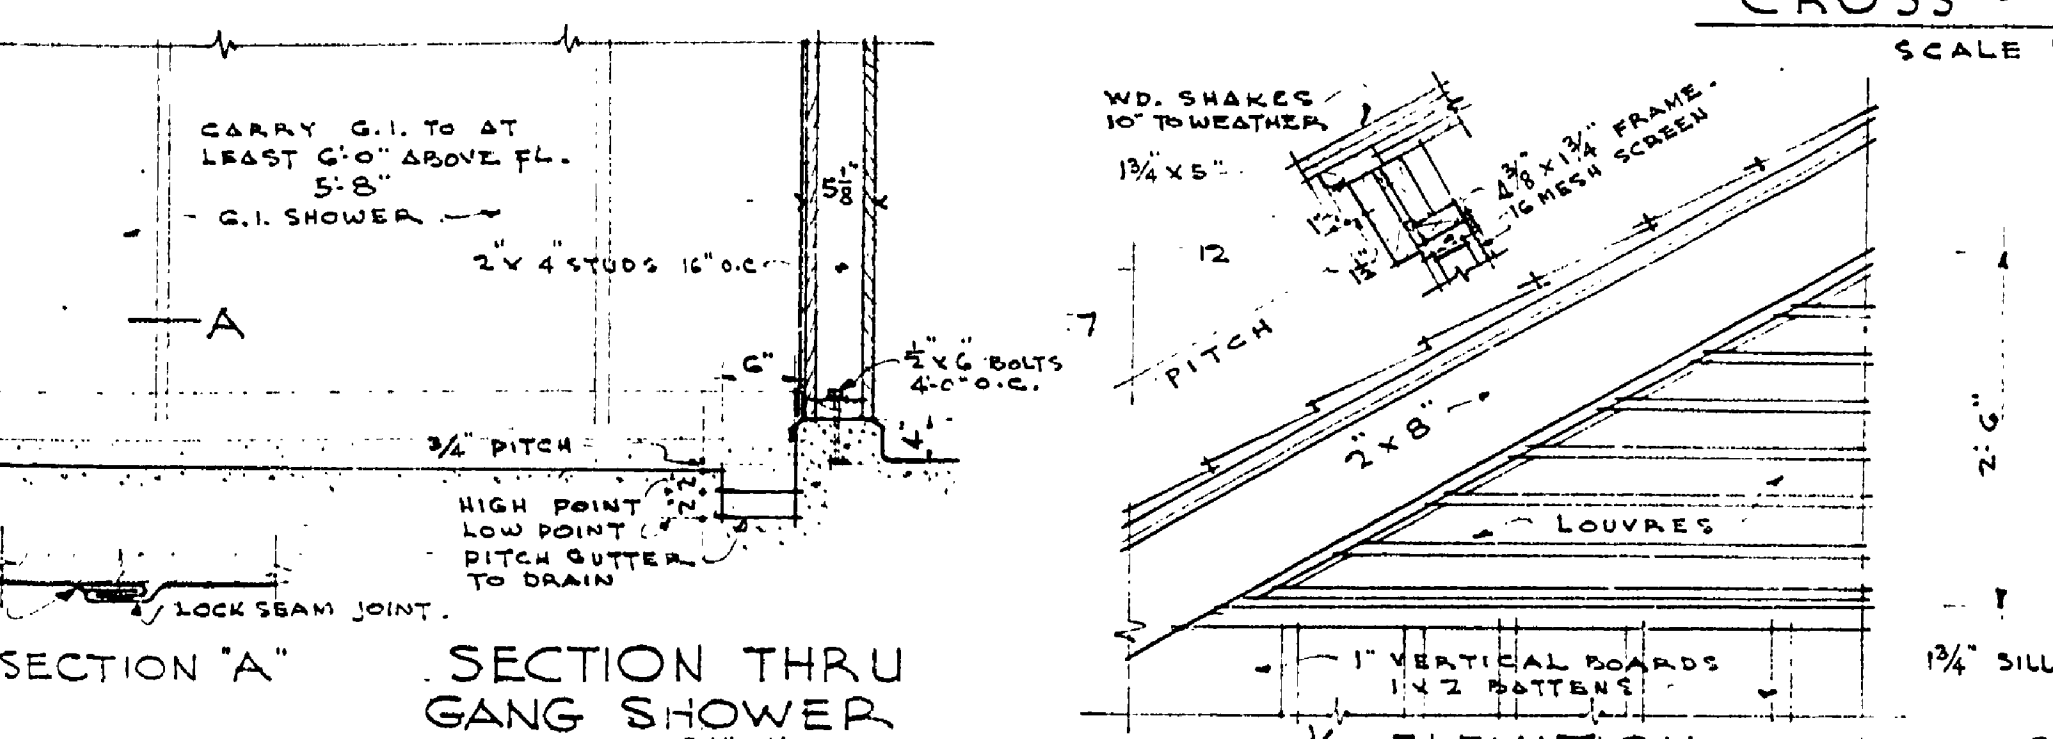


**CROSS SECTION**  
SCALE 1/4" = 1'-0"

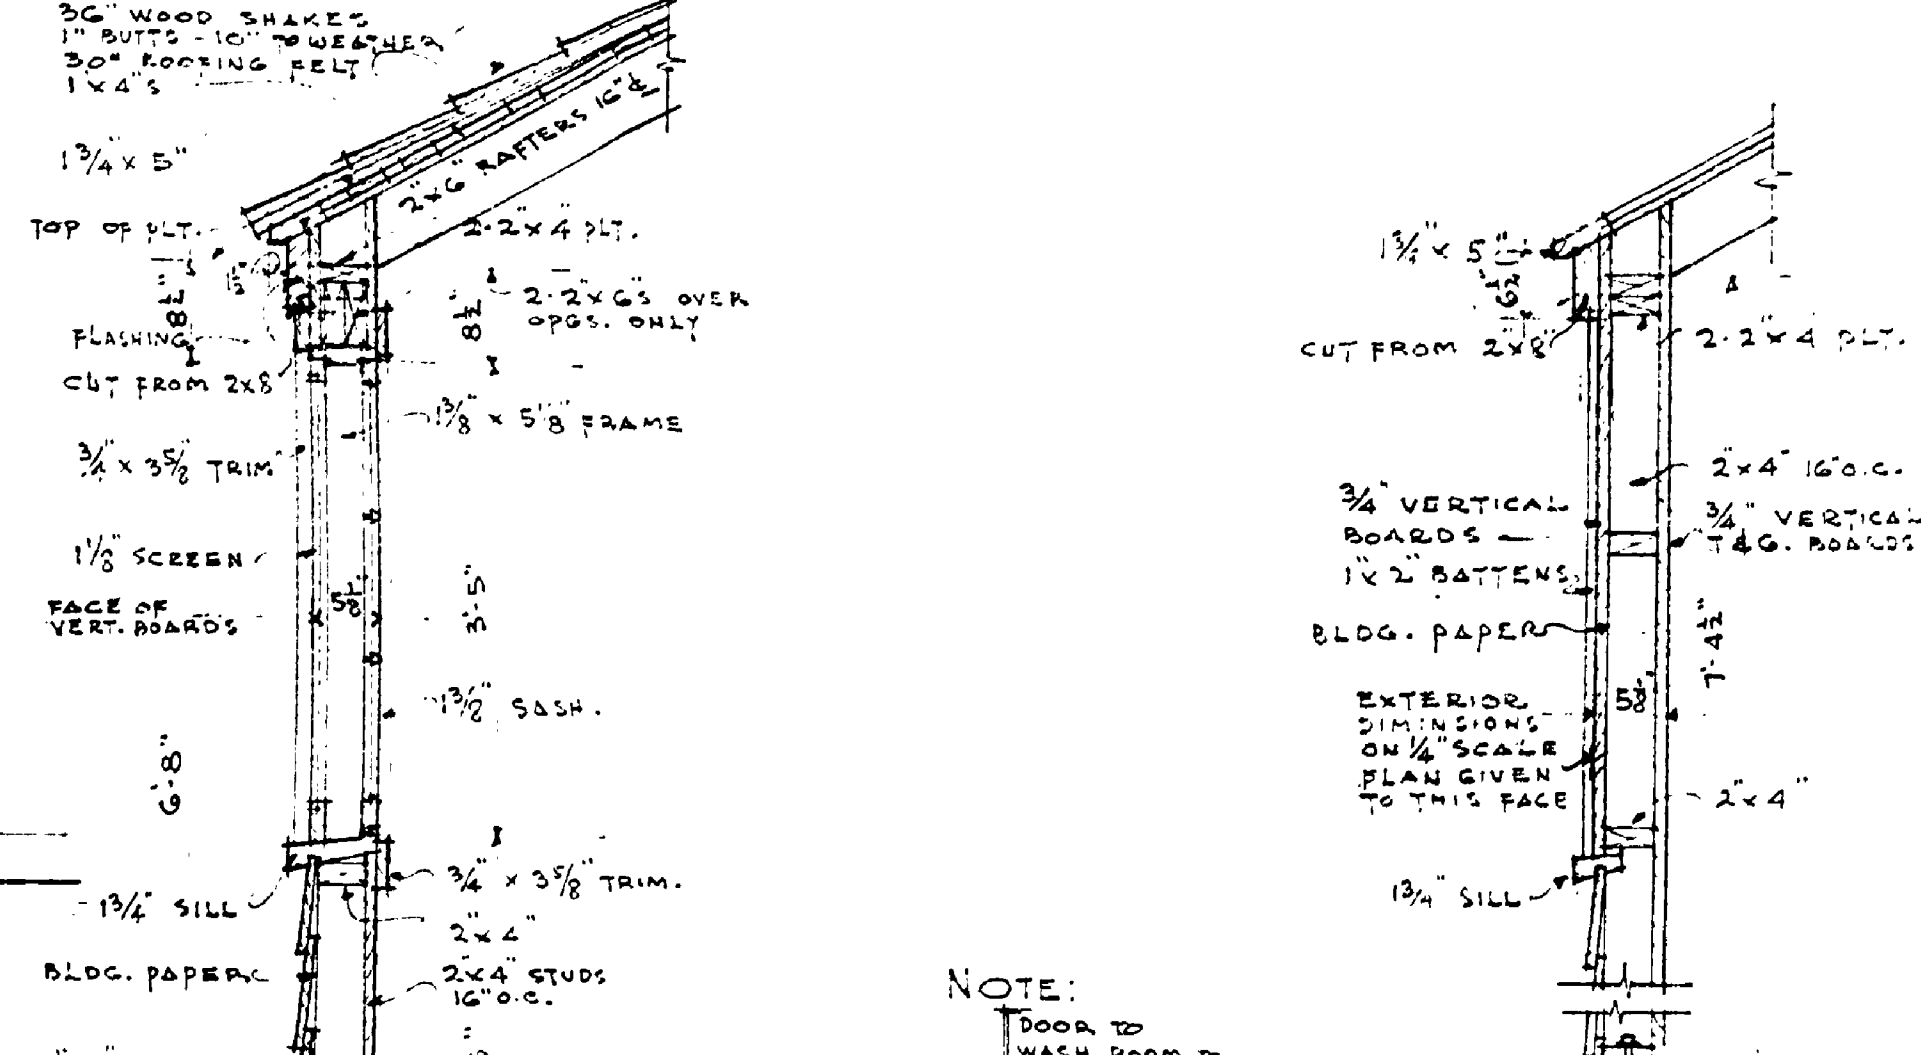


**WALL SECTION**  
SCALE 3/4" = 1'-0"

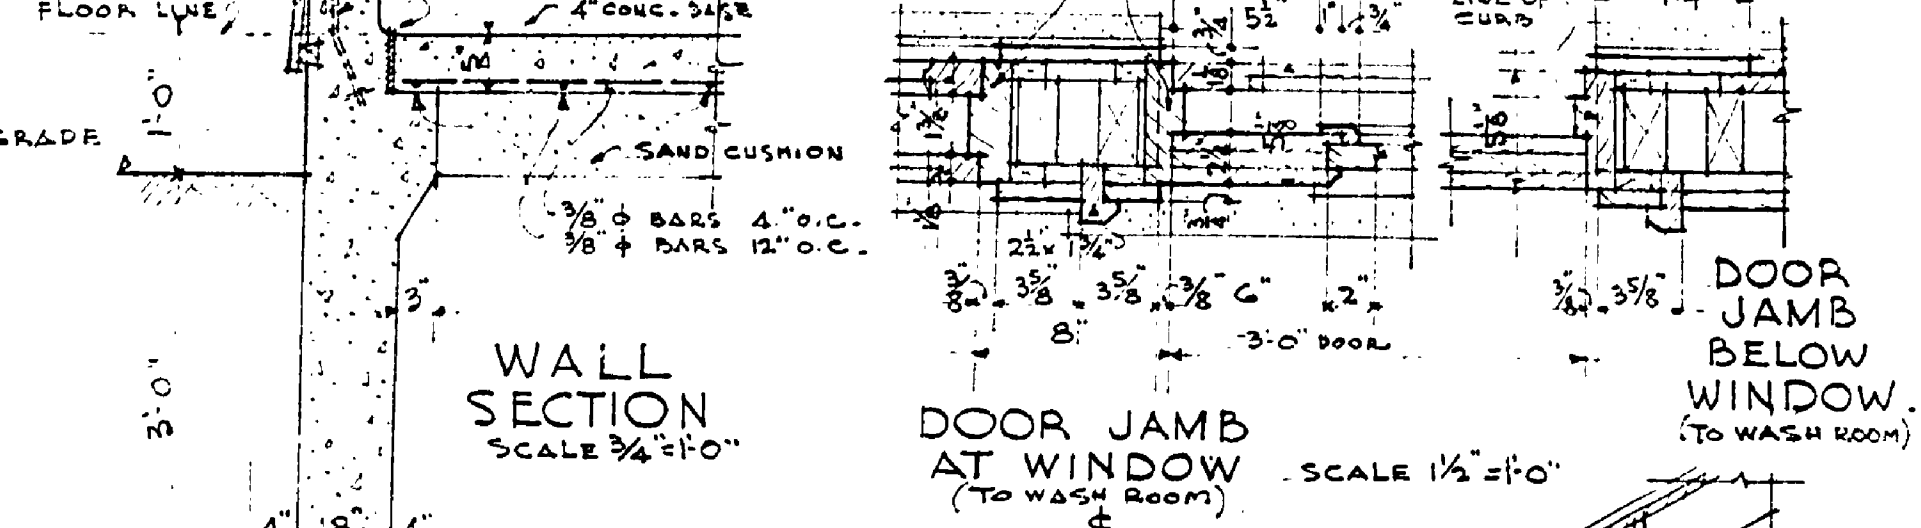


**TYPICAL MILLION**  
SCALE 1/2" = 1'-0"

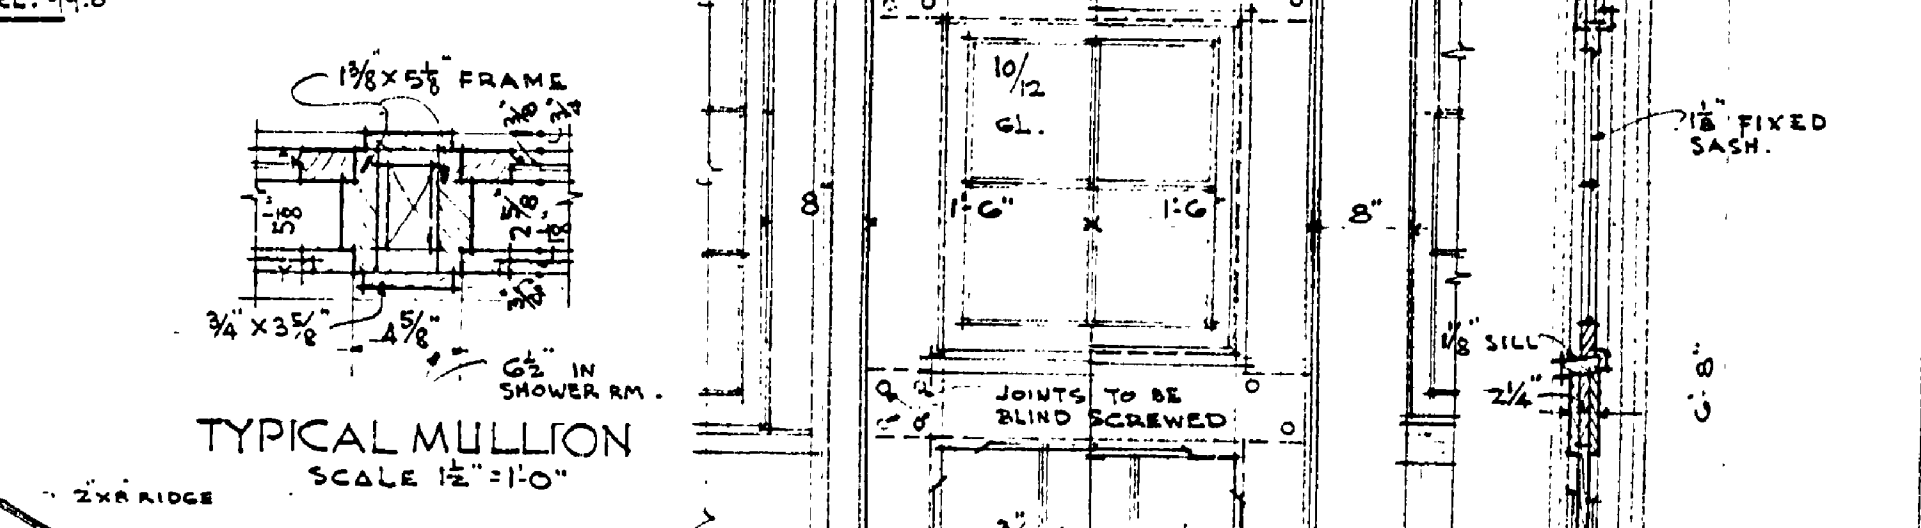

**DOOR JAMB DETAILS**  
SCALE 3/4" = 1'-0"

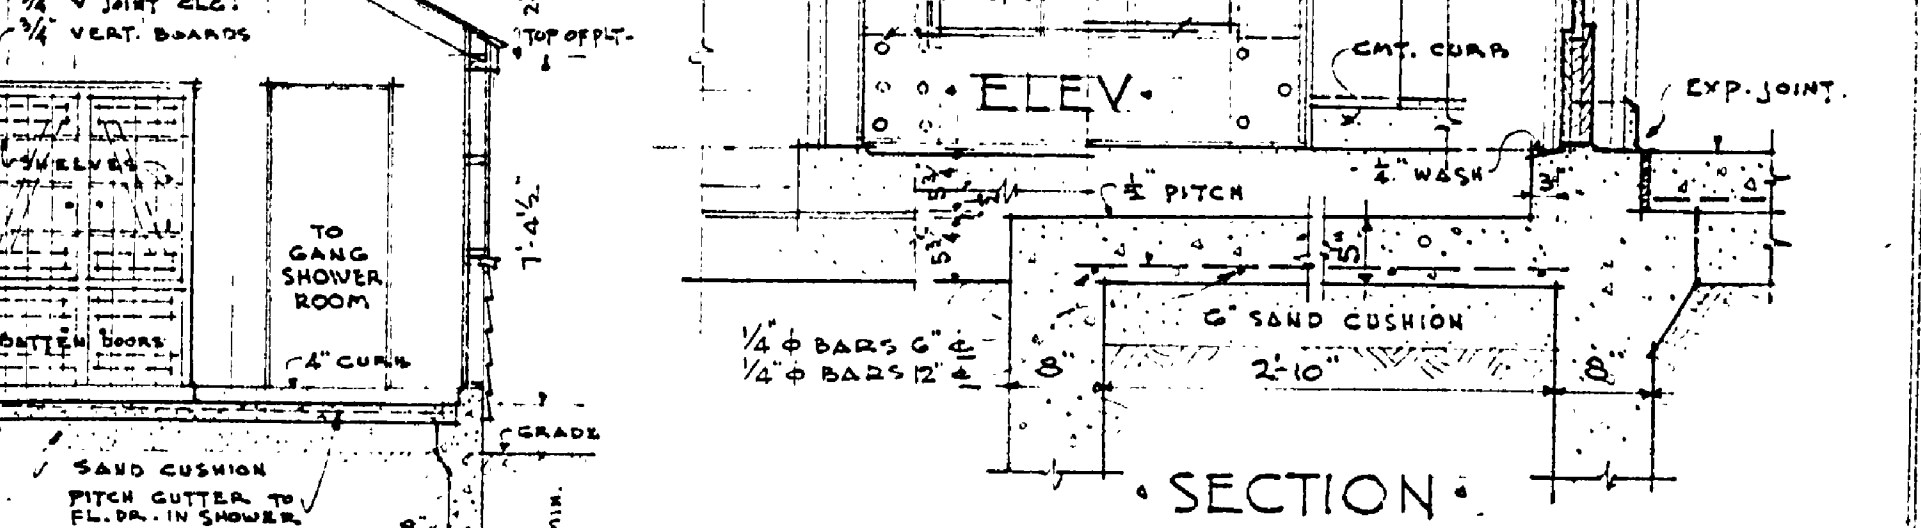

**SECTION**  
SCALE 3/4" = 1'-0"

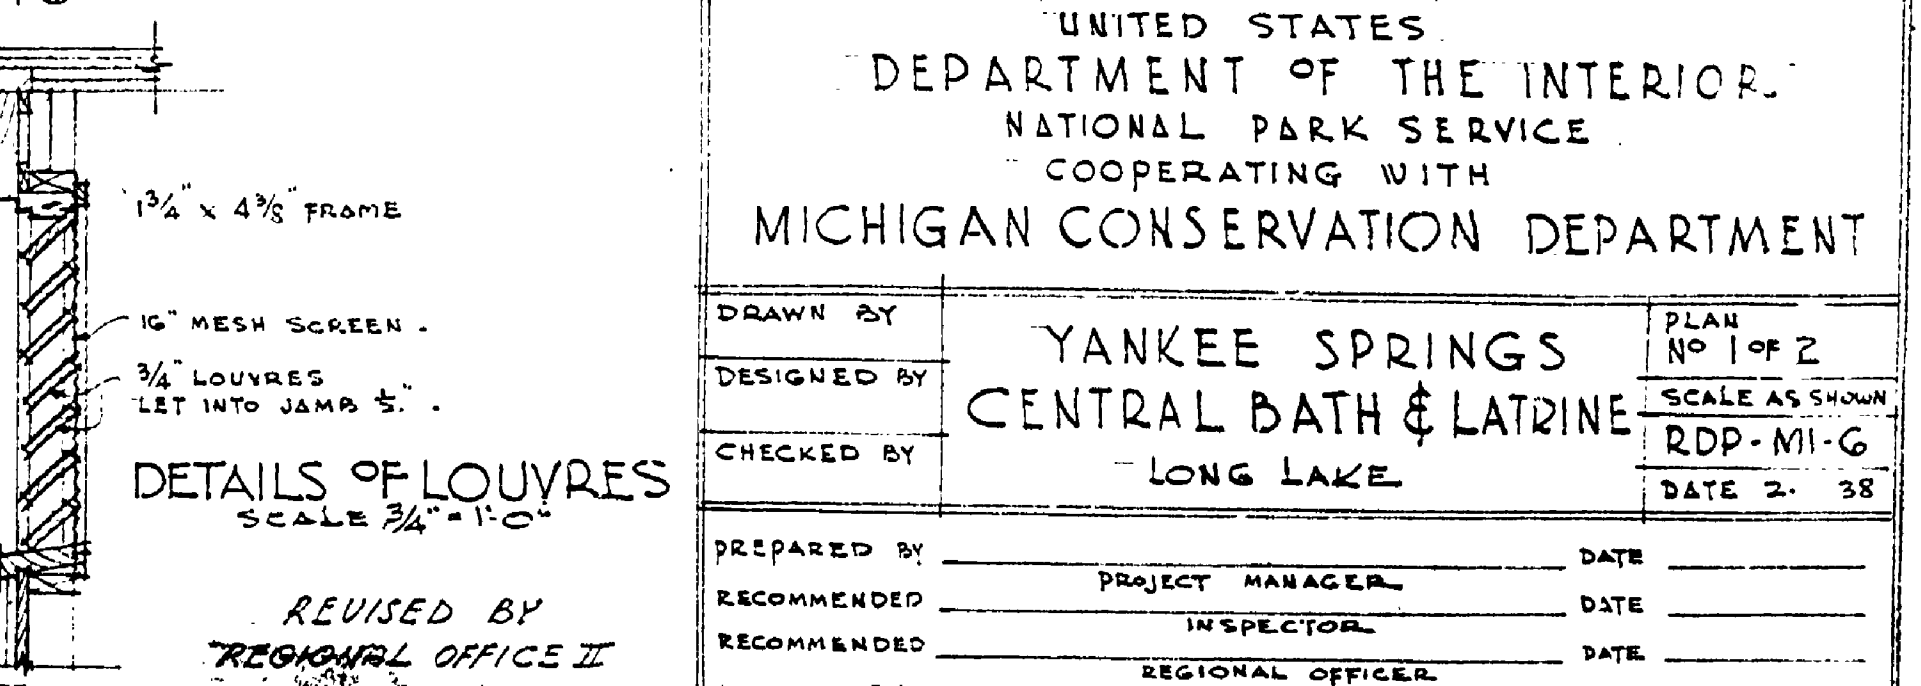

**DETAILS OF LOUVRES**  
SCALE 3/4" = 1'-0"

INSURANCE No. 19 #19

UNITED STATES  
DEPARTMENT OF THE INTERIOR  
NATIONAL PARK SERVICE  
COOPERATING WITH  
MICHIGAN CONSERVATION DEPARTMENT

DRAWN BY	YANKEE SPRINGS	PLAN NO. 1 OF 2
DESIGNED BY	CENTRAL BATH & LATRINE	SCALE AS SHOWN
CHECKED BY	LONG LAKE	RDP-MI-G
PREPARED BY		DATE 2-38
RECOMMENDED	PROJECT MANAGER	DATE
RECOMMENDED	INSPECTOR	DATE
APPROVED BY	REGIONAL OFFICER	DATE
	ASSISTANT DIRECTOR	DATE