




FRONT ELEVATION
SCALE 1/4" = 1'-0"

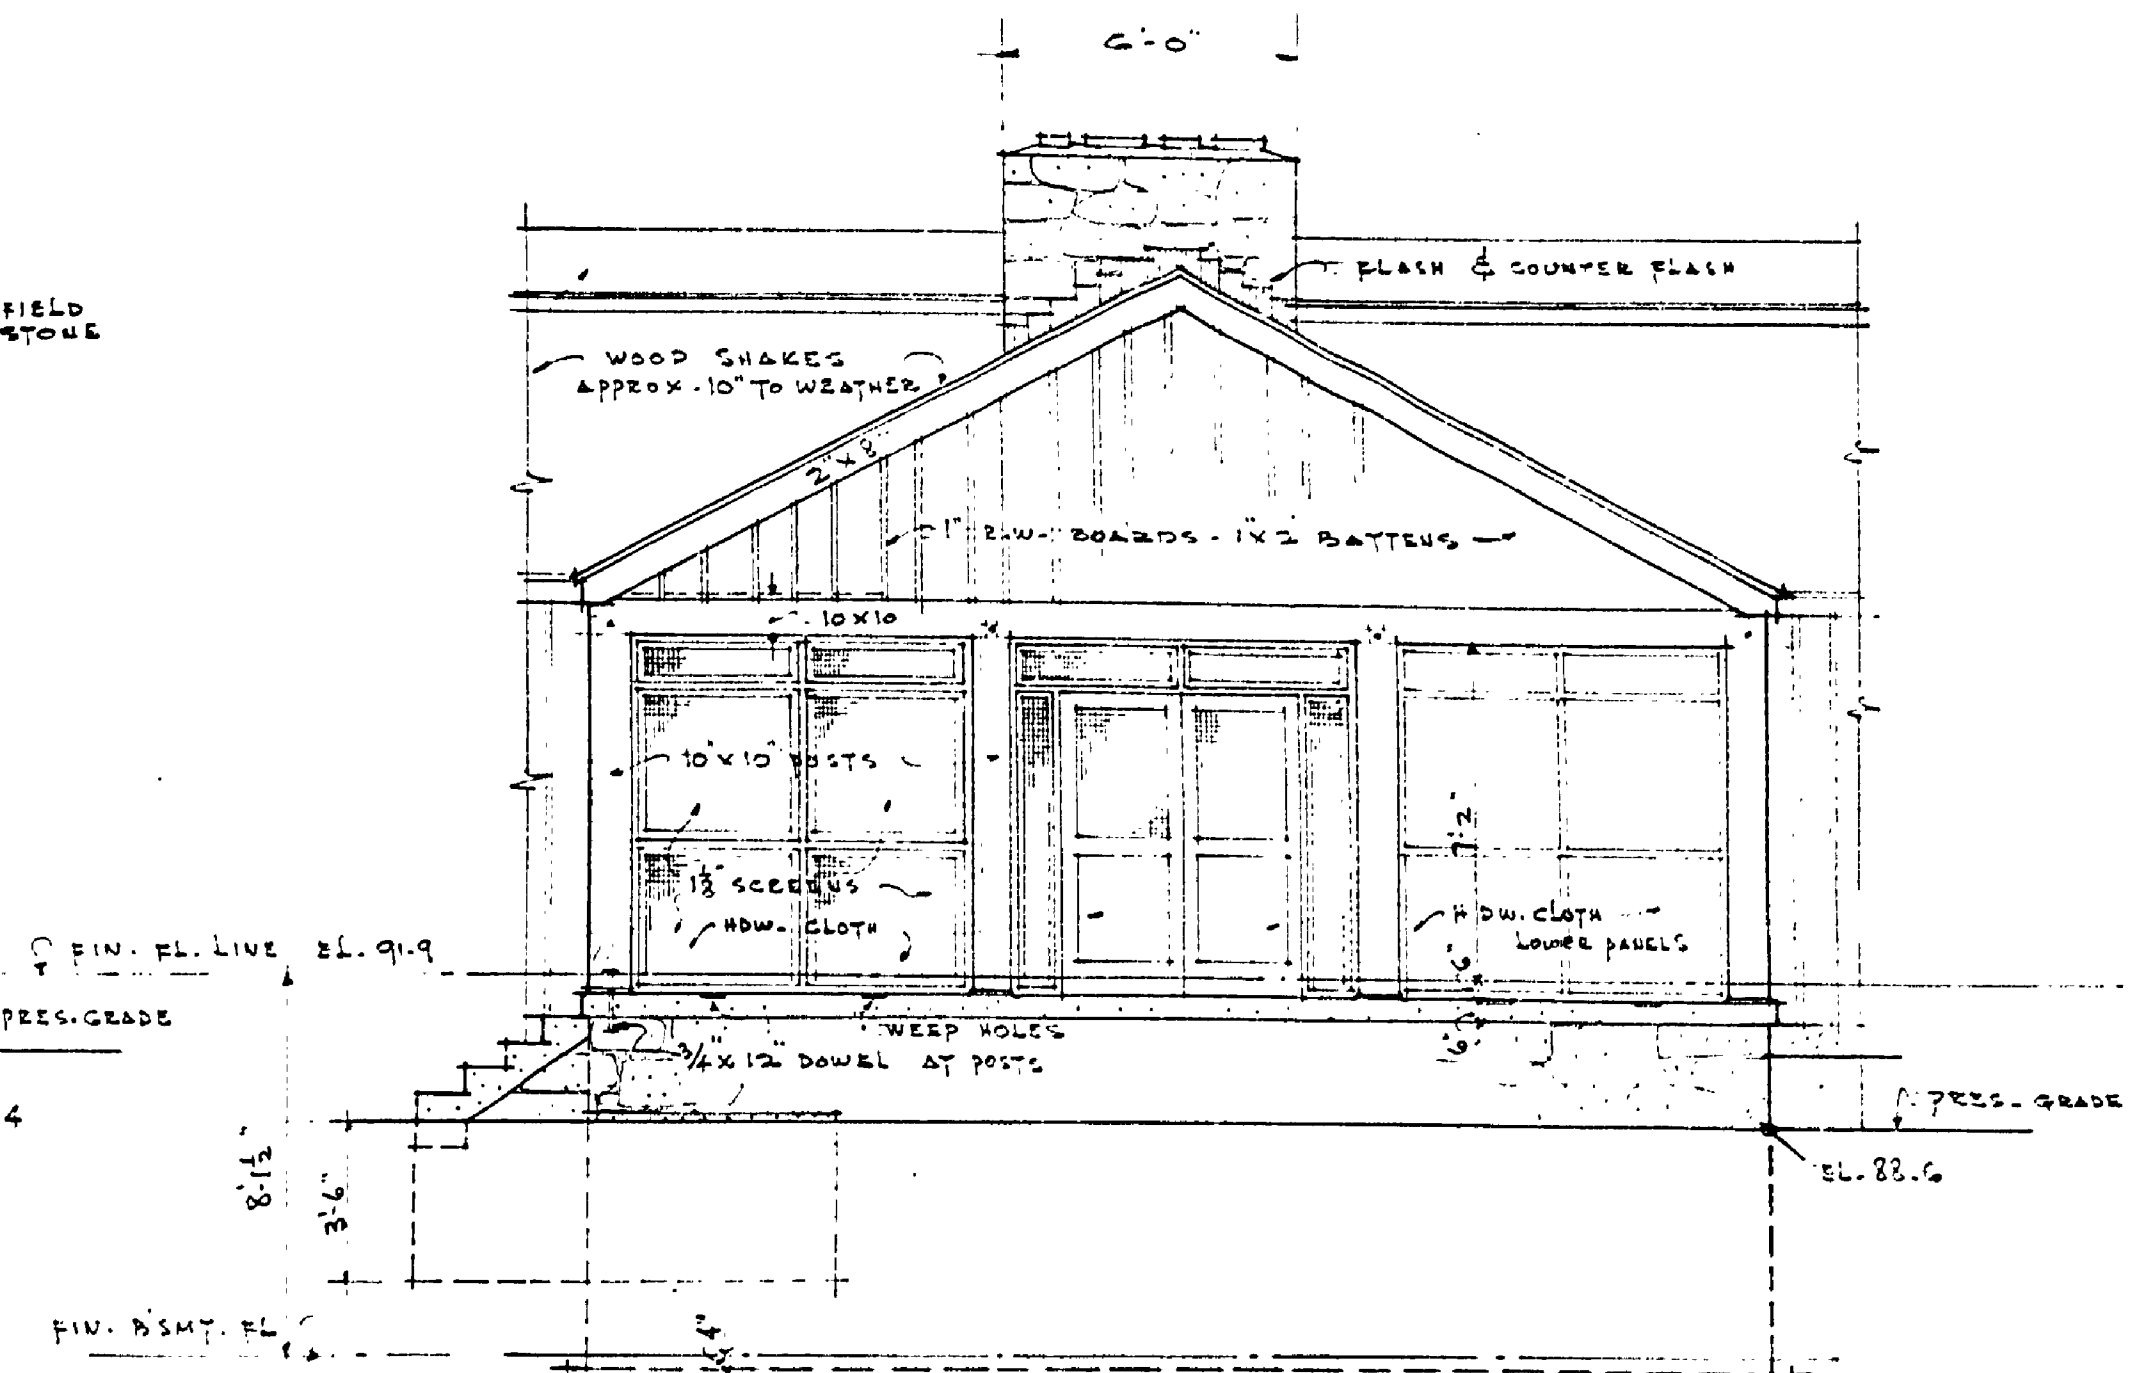


REAR ELEVATION
SCALE 1/4" = 1'-0"

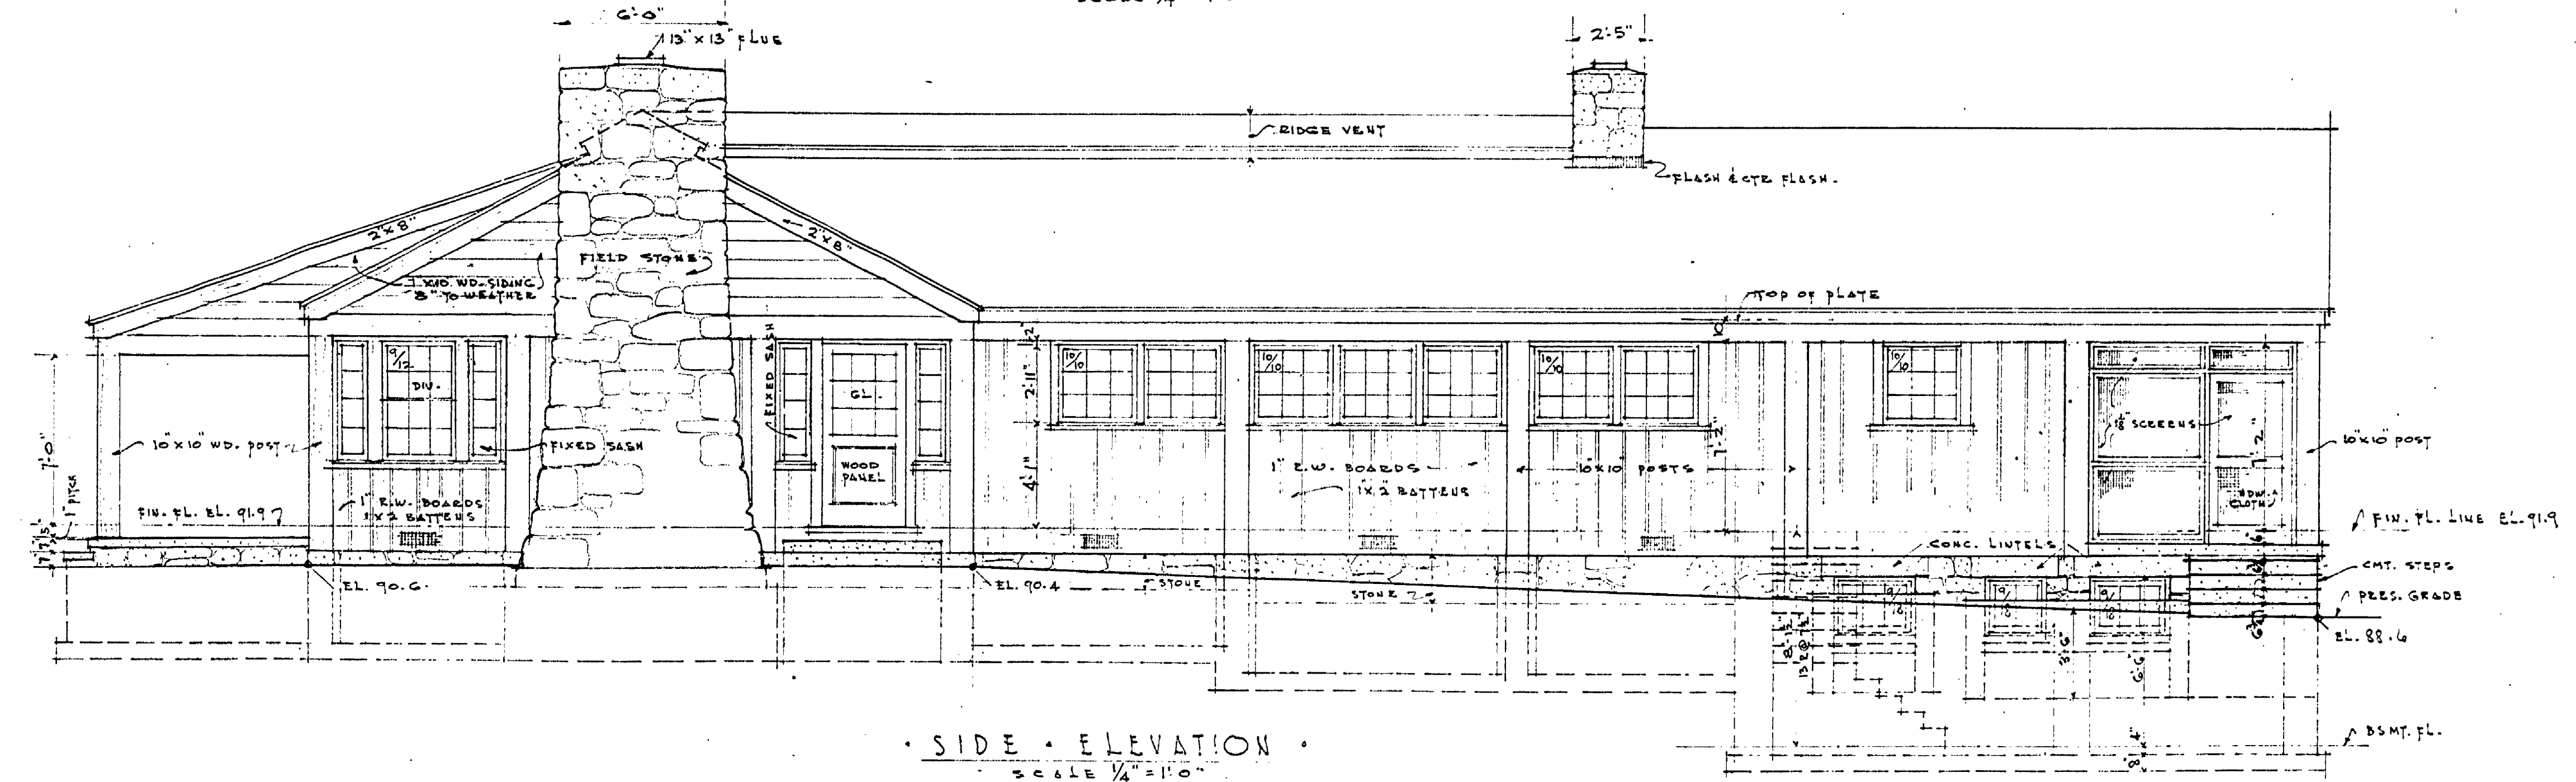


SIDE ELEVATION
SCALE 1/4" = 1'-0"

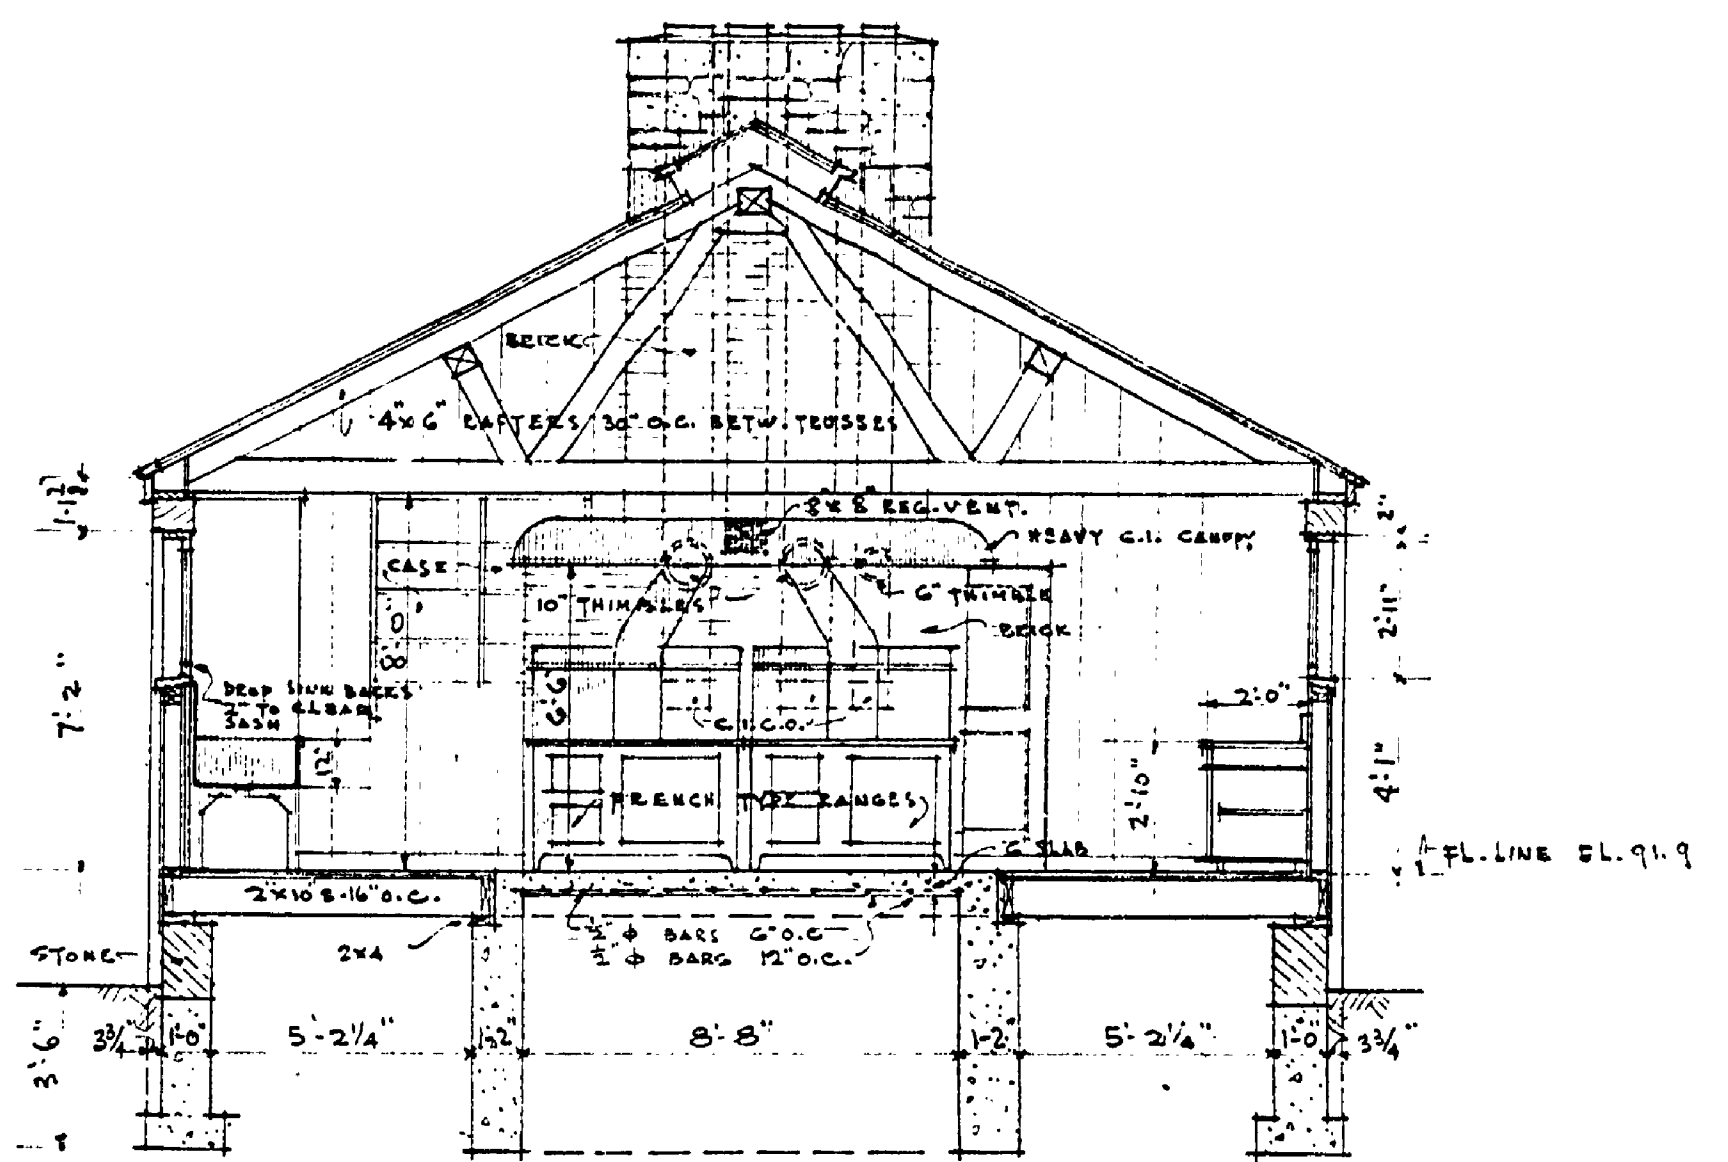

CROSS SECTION THRU KITCHEN
SCALE 1/4" = 1'-0"

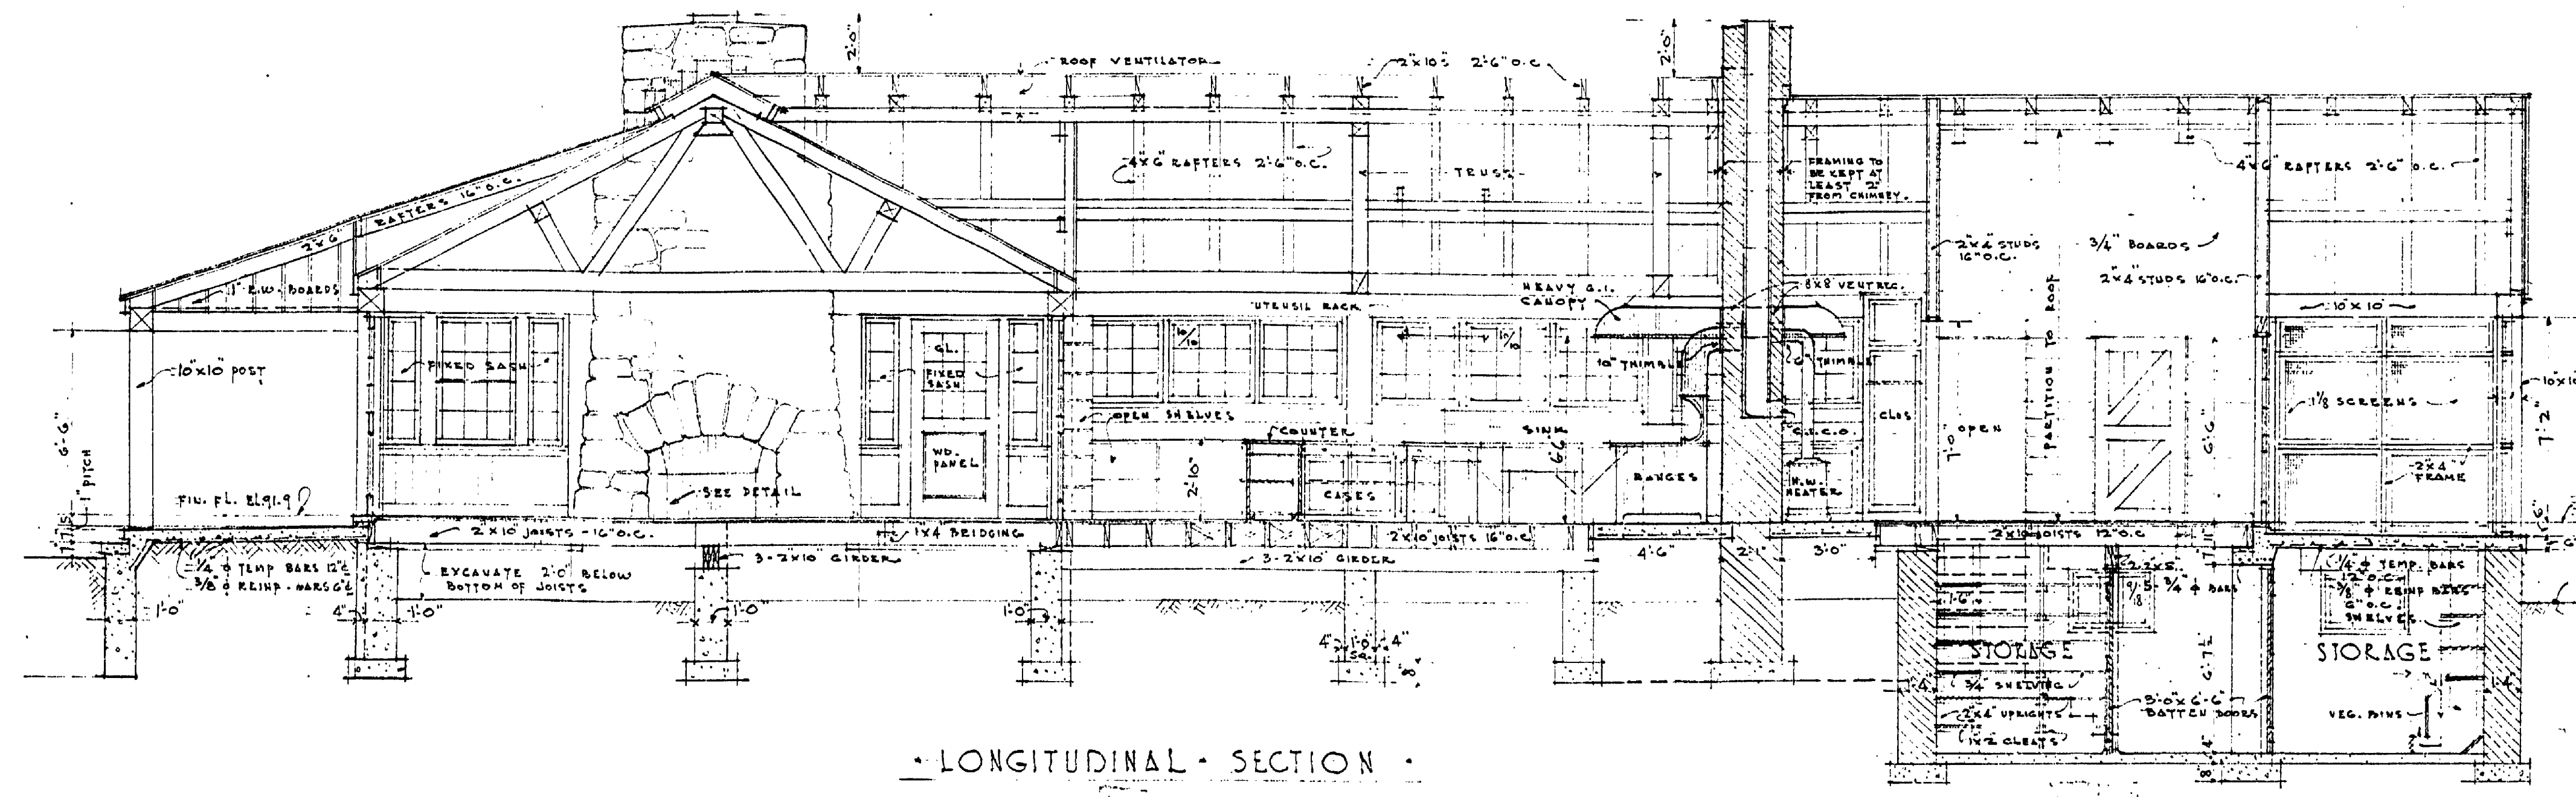

LONGITUDINAL SECTION
SCALE 1/4" = 1'-0"

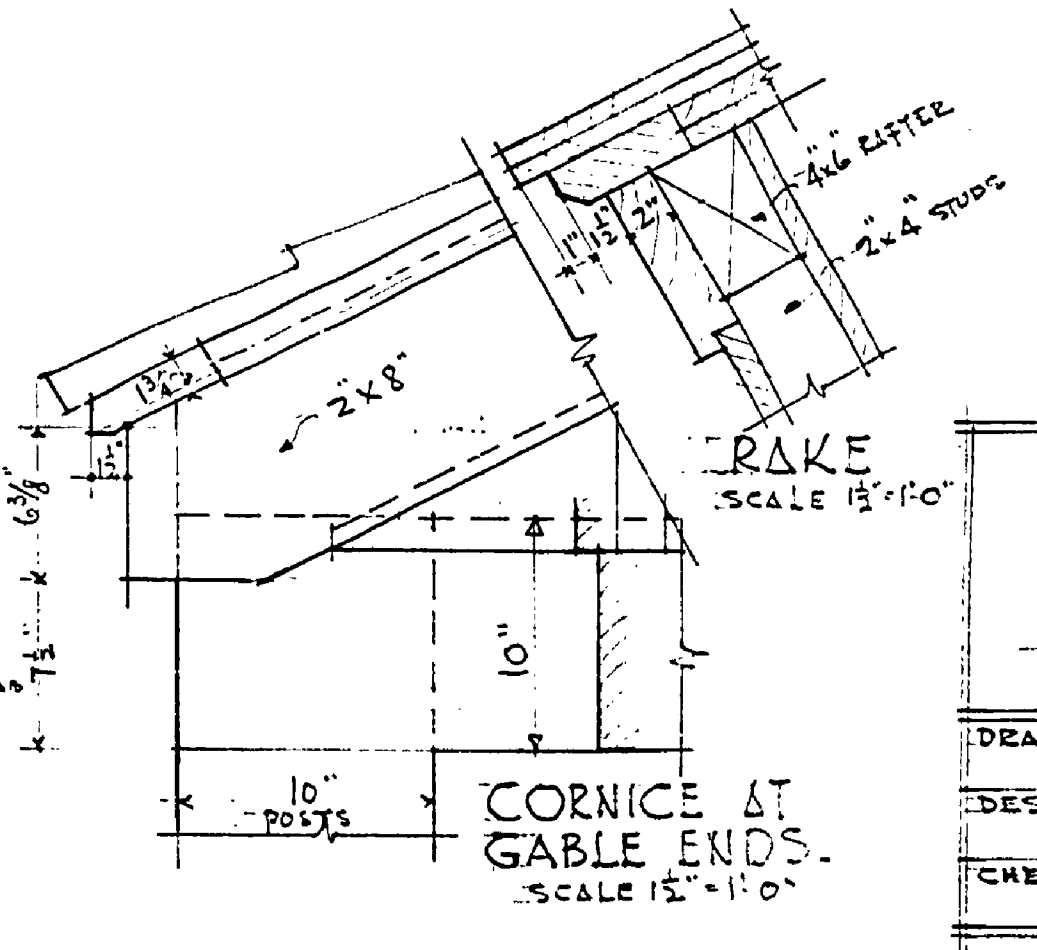

REDESIGNED BY
REGIONAL OFFICE II
JAN 18 - FEB. 8, 1938

UNITED STATES DEPARTMENT OF THE INTERIOR NATIONAL PARK SERVICE COOPERATING WITH MICHIGAN CONSERVATION DEPARTMENT		
DESIGNED	YANKEE SPRINGS DINING HALL & KITCHEN LONG LAKE	PLAN 3-4 RDP-MI-6 DATE 2-4-38
CHECKED		
PREPARED BY	STATE PARK AUTHORITY	DATE
RECOMMENDED	INSPECTOR	DATE
APPROVED BY	REGIONAL OFFICER	DATE
	ASSISTANT DIRECTOR	

INSURANCE No. 25

JAN 63 A-120