




FRONT ELEVATION
Scale 1/2" = 1'-0"

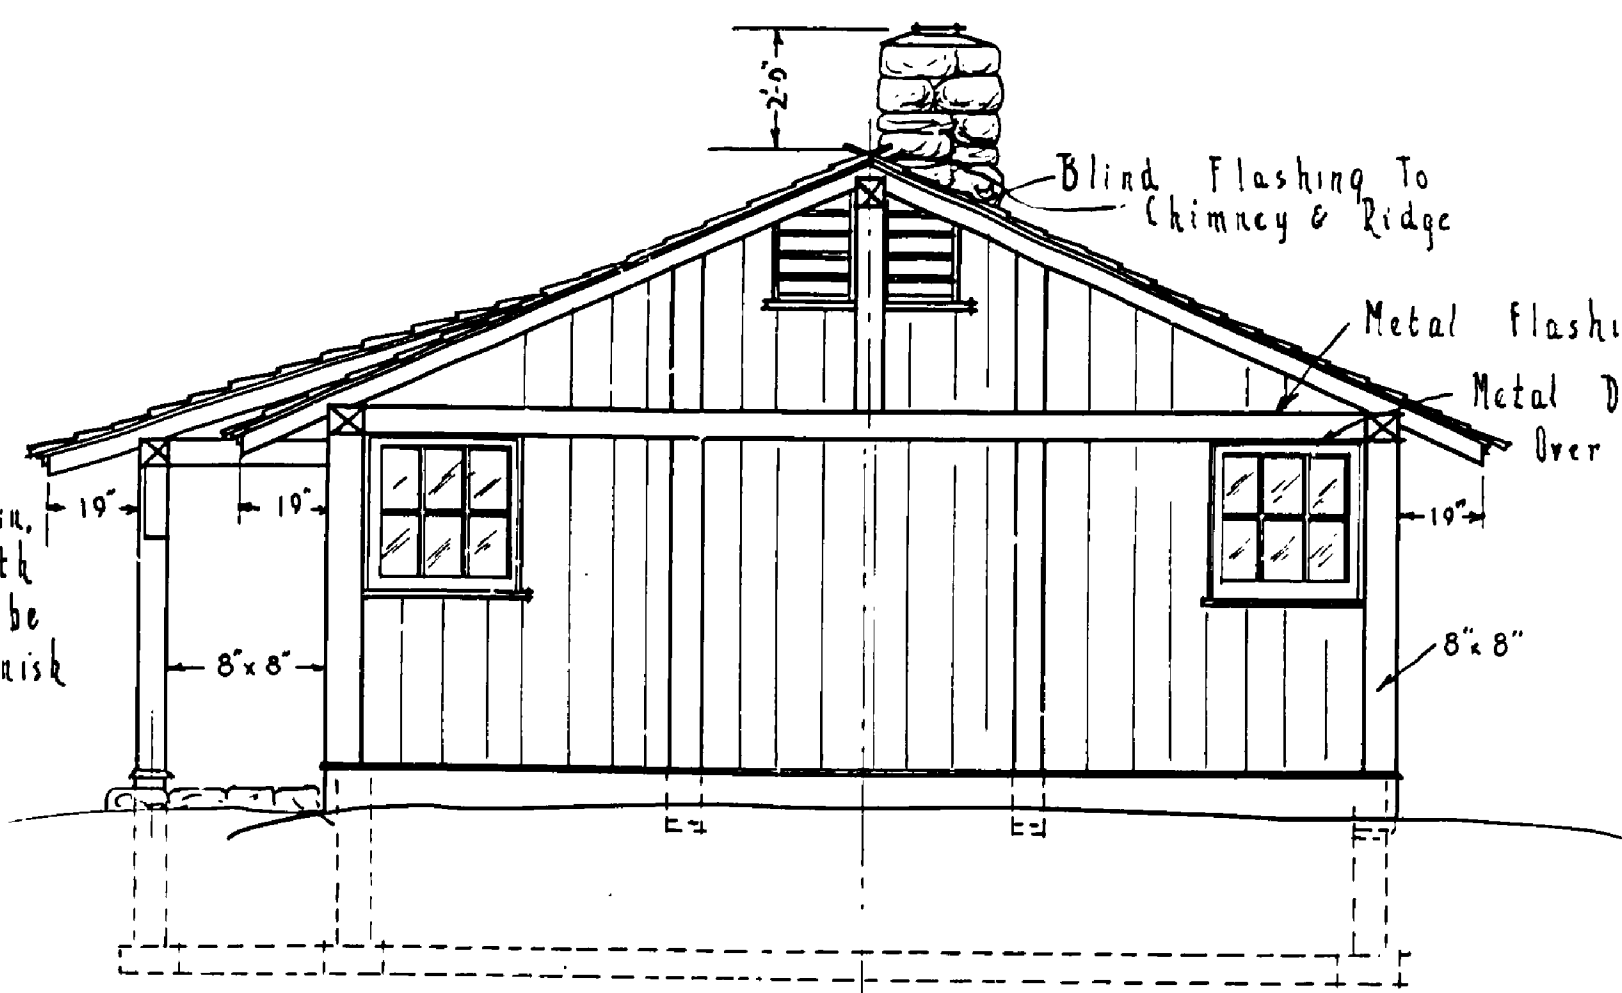


END ELEVATION
Scale 1/2" = 1'-0"

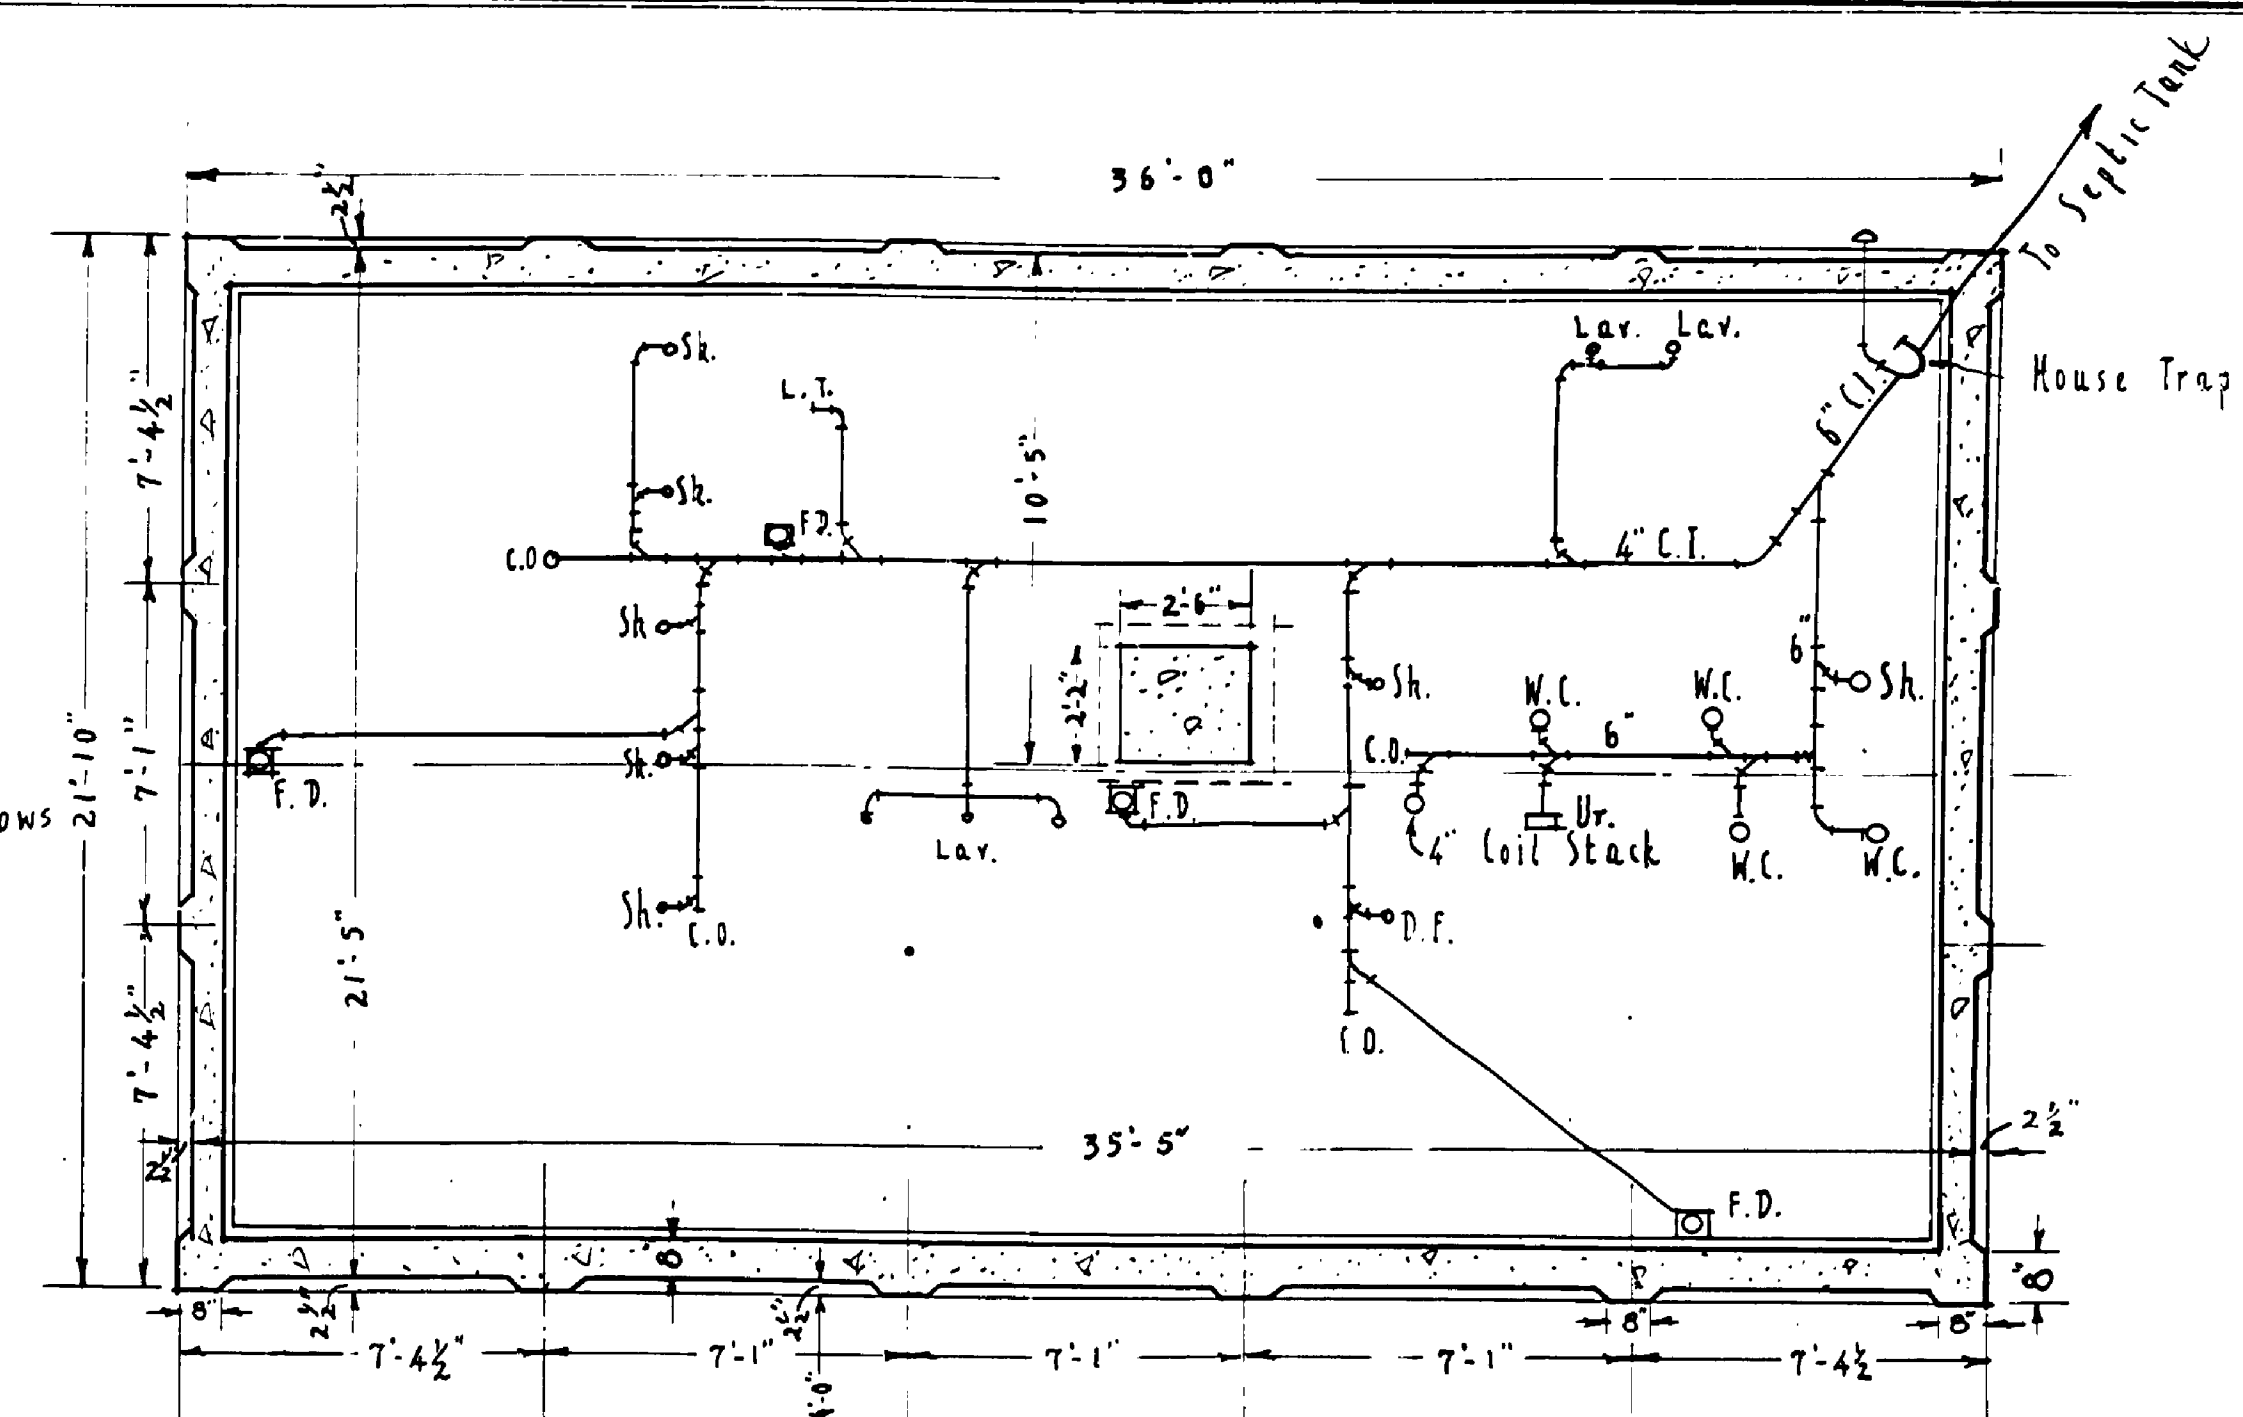


FOUNDATION PLAN
Scale 1/2" = 1'-0"

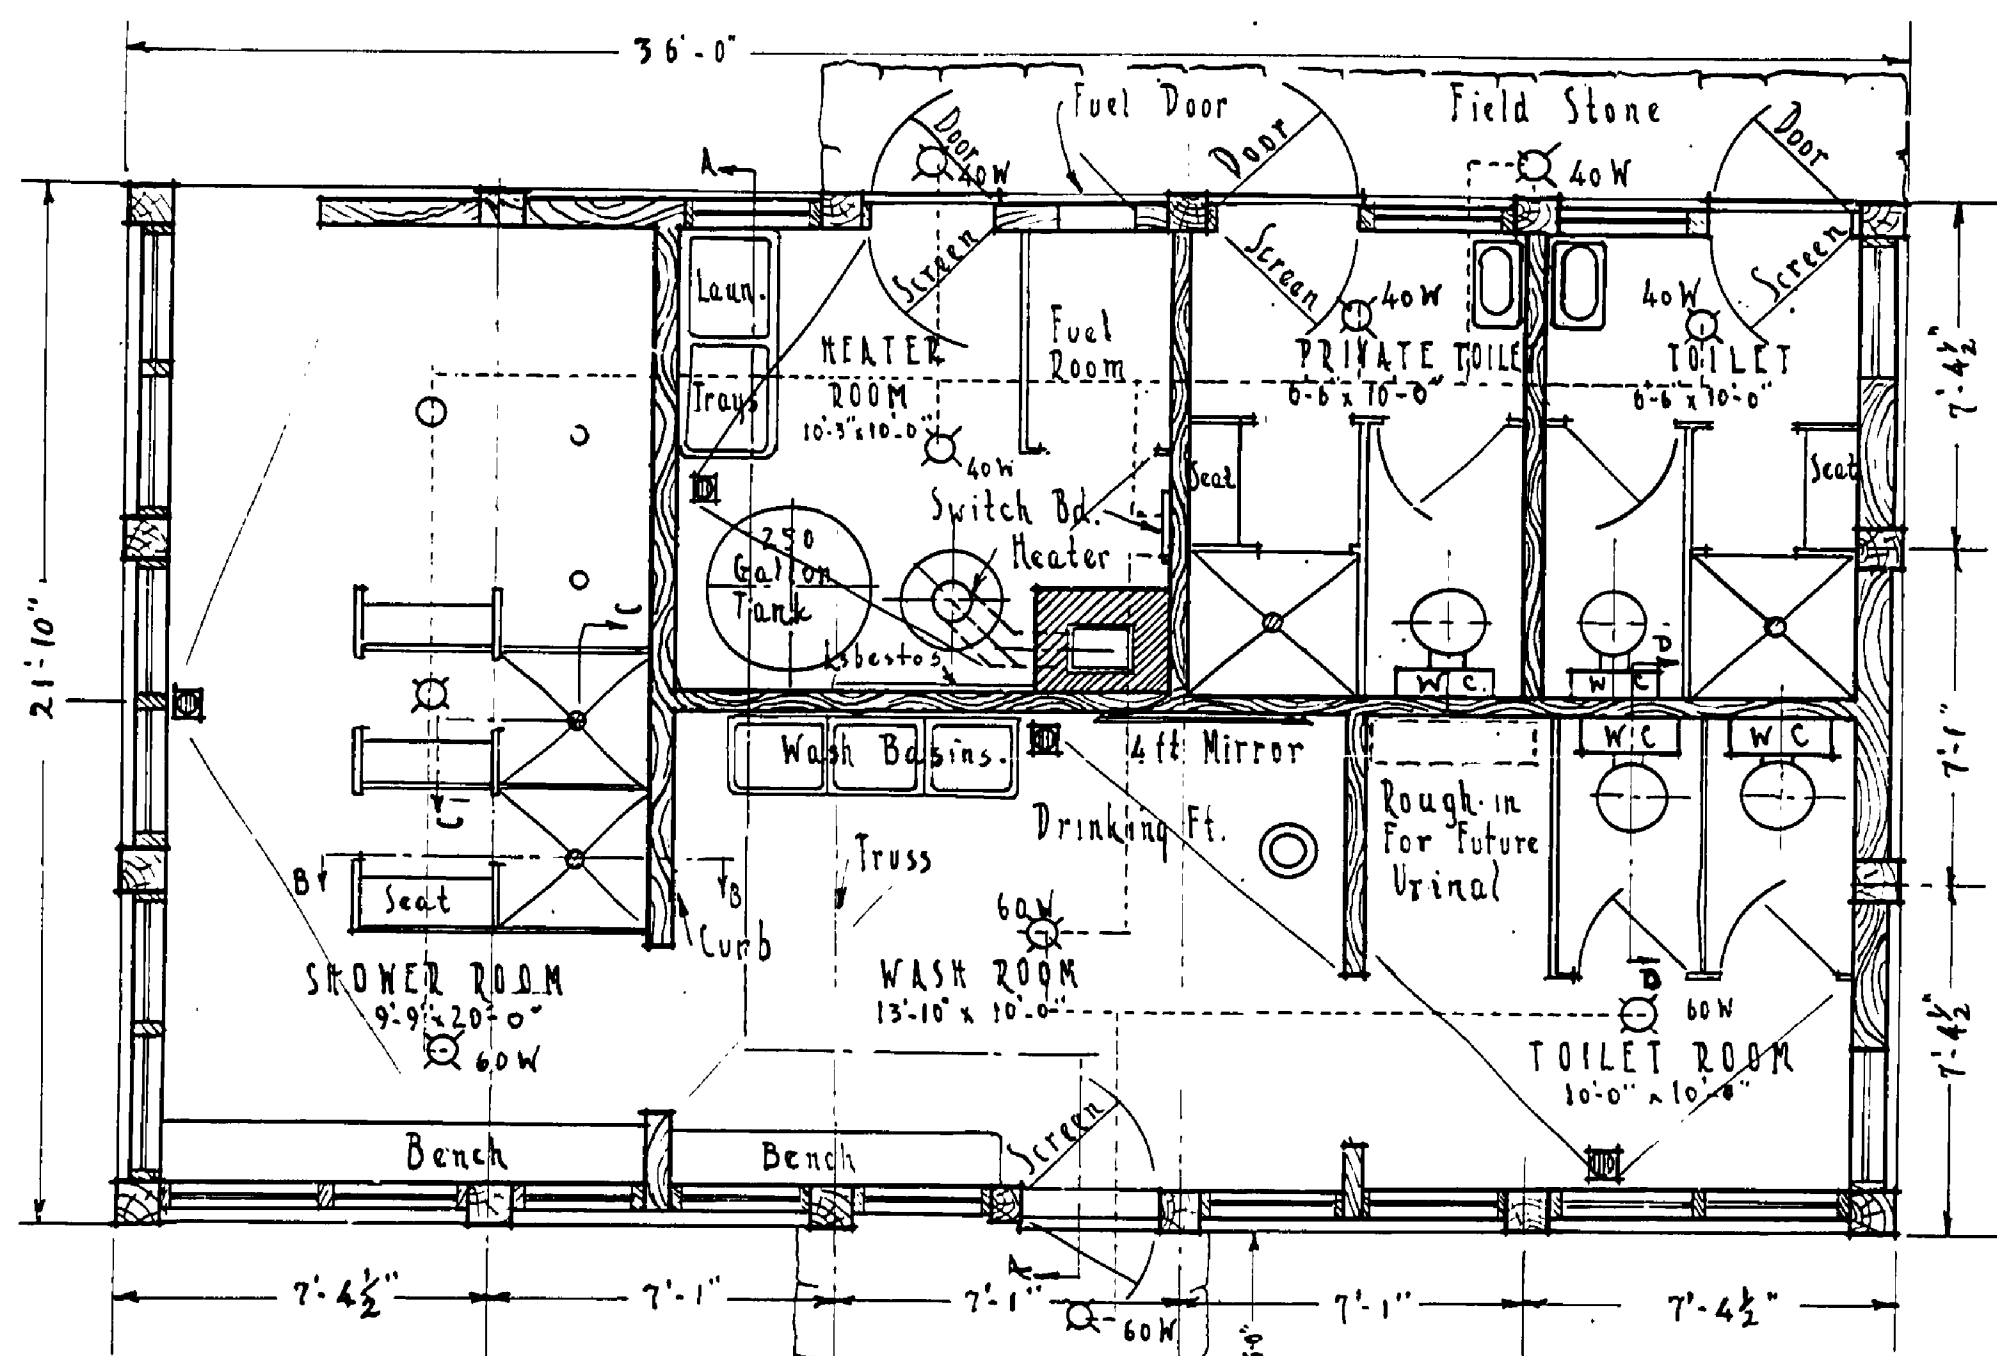


FLOOR PLAN
Scale 1/2" = 1'-0"

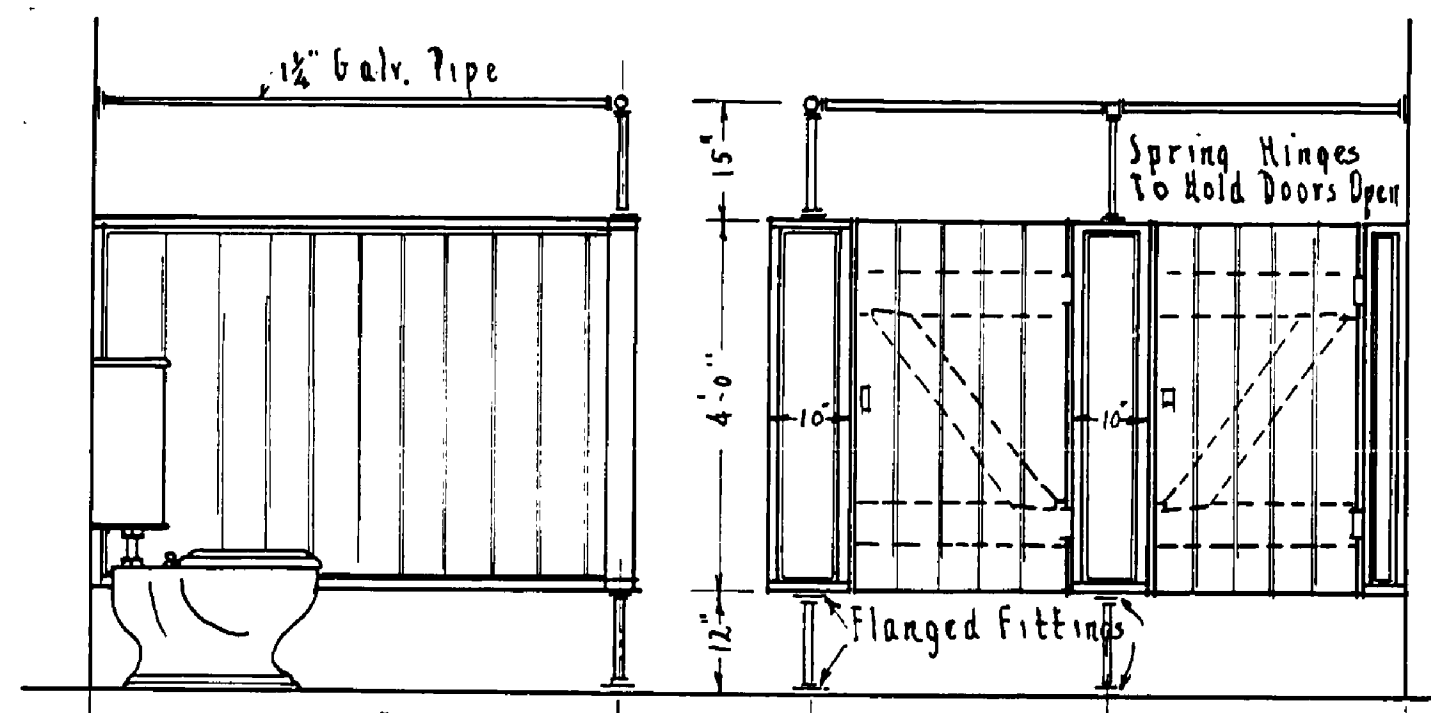


SECTION D-D
ELEVATION
DETAIL OF TOILET STALLS
Scale 1/2" = 1'-0"

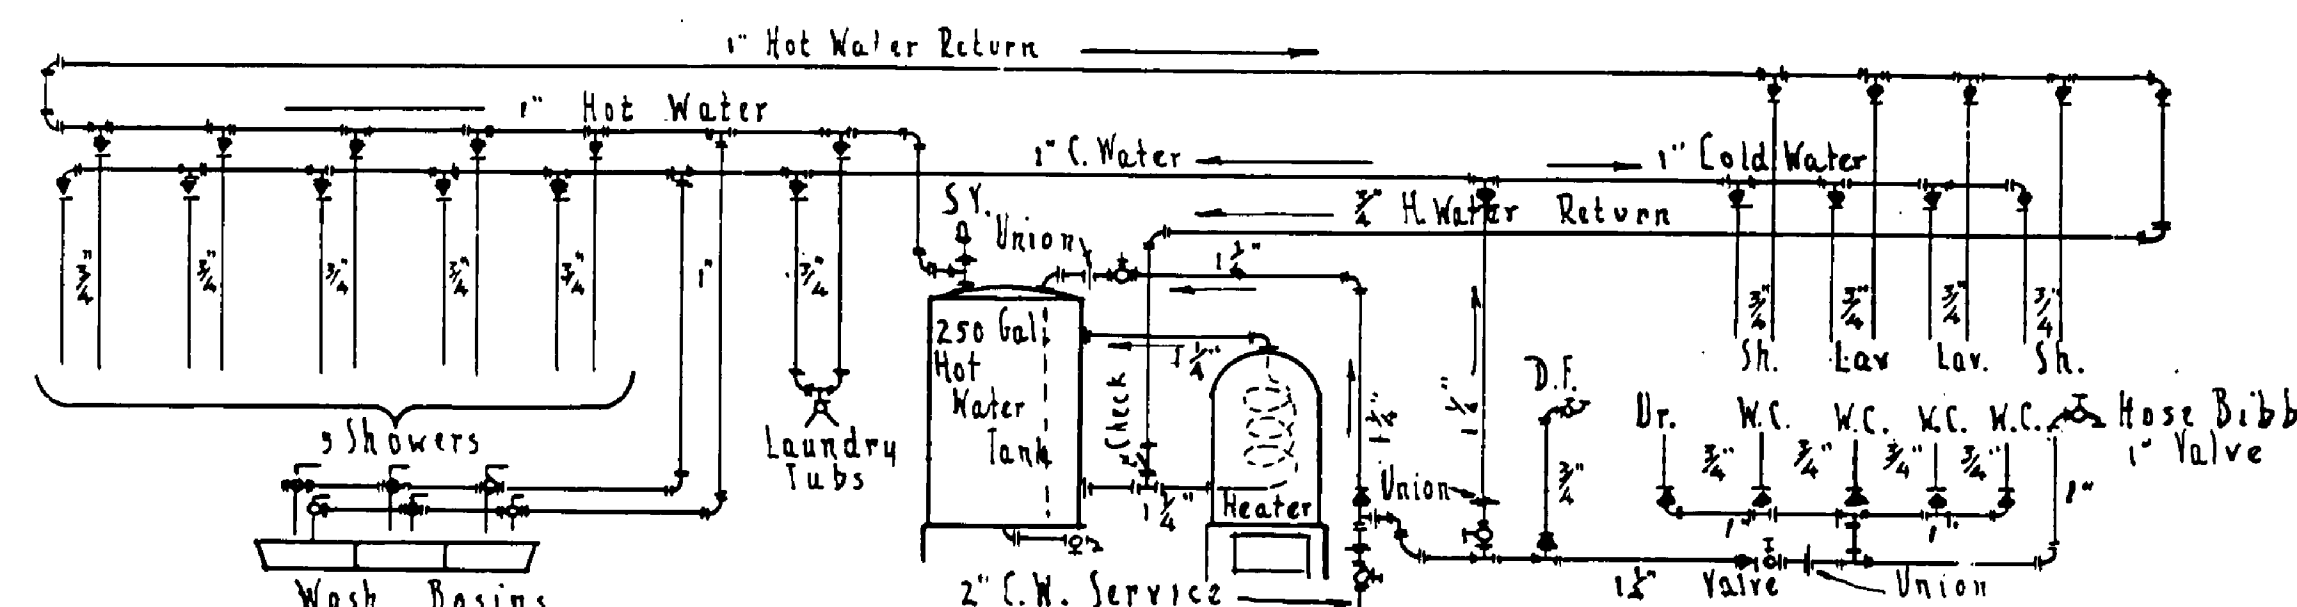

HOT AND COLD WATER DIAGRAM

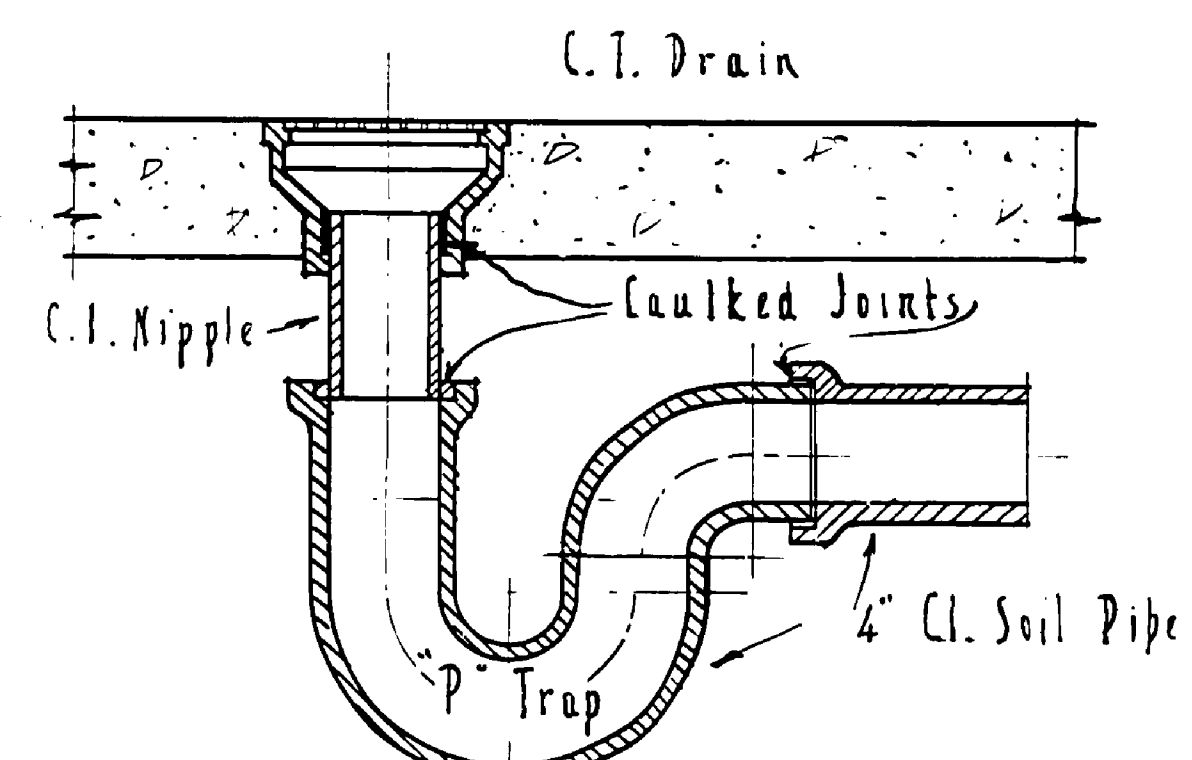


DETAIL OF FLOOR DRAIN
Scale 1/2" = 1'-0"

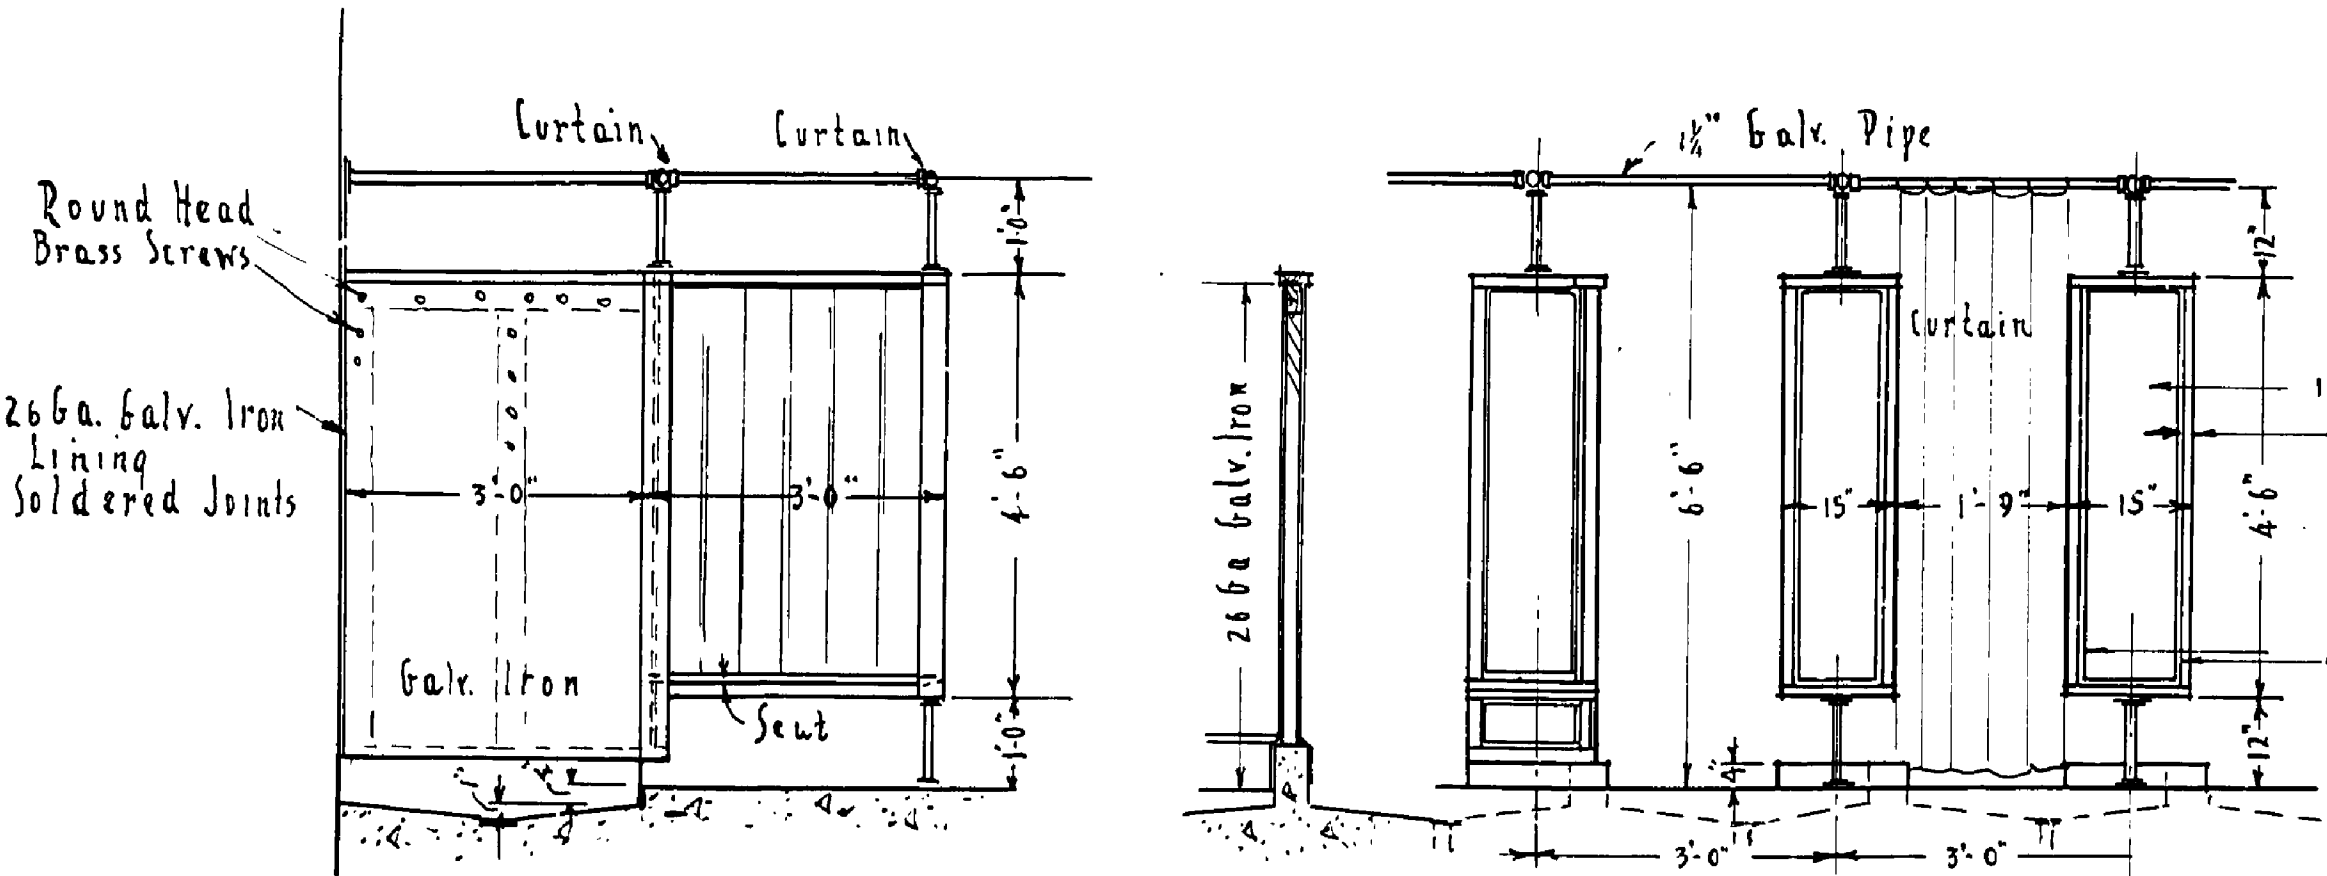

SECTION B-B

SECTION C-C
ELEVATION
Scale 1/2" = 1'-0"

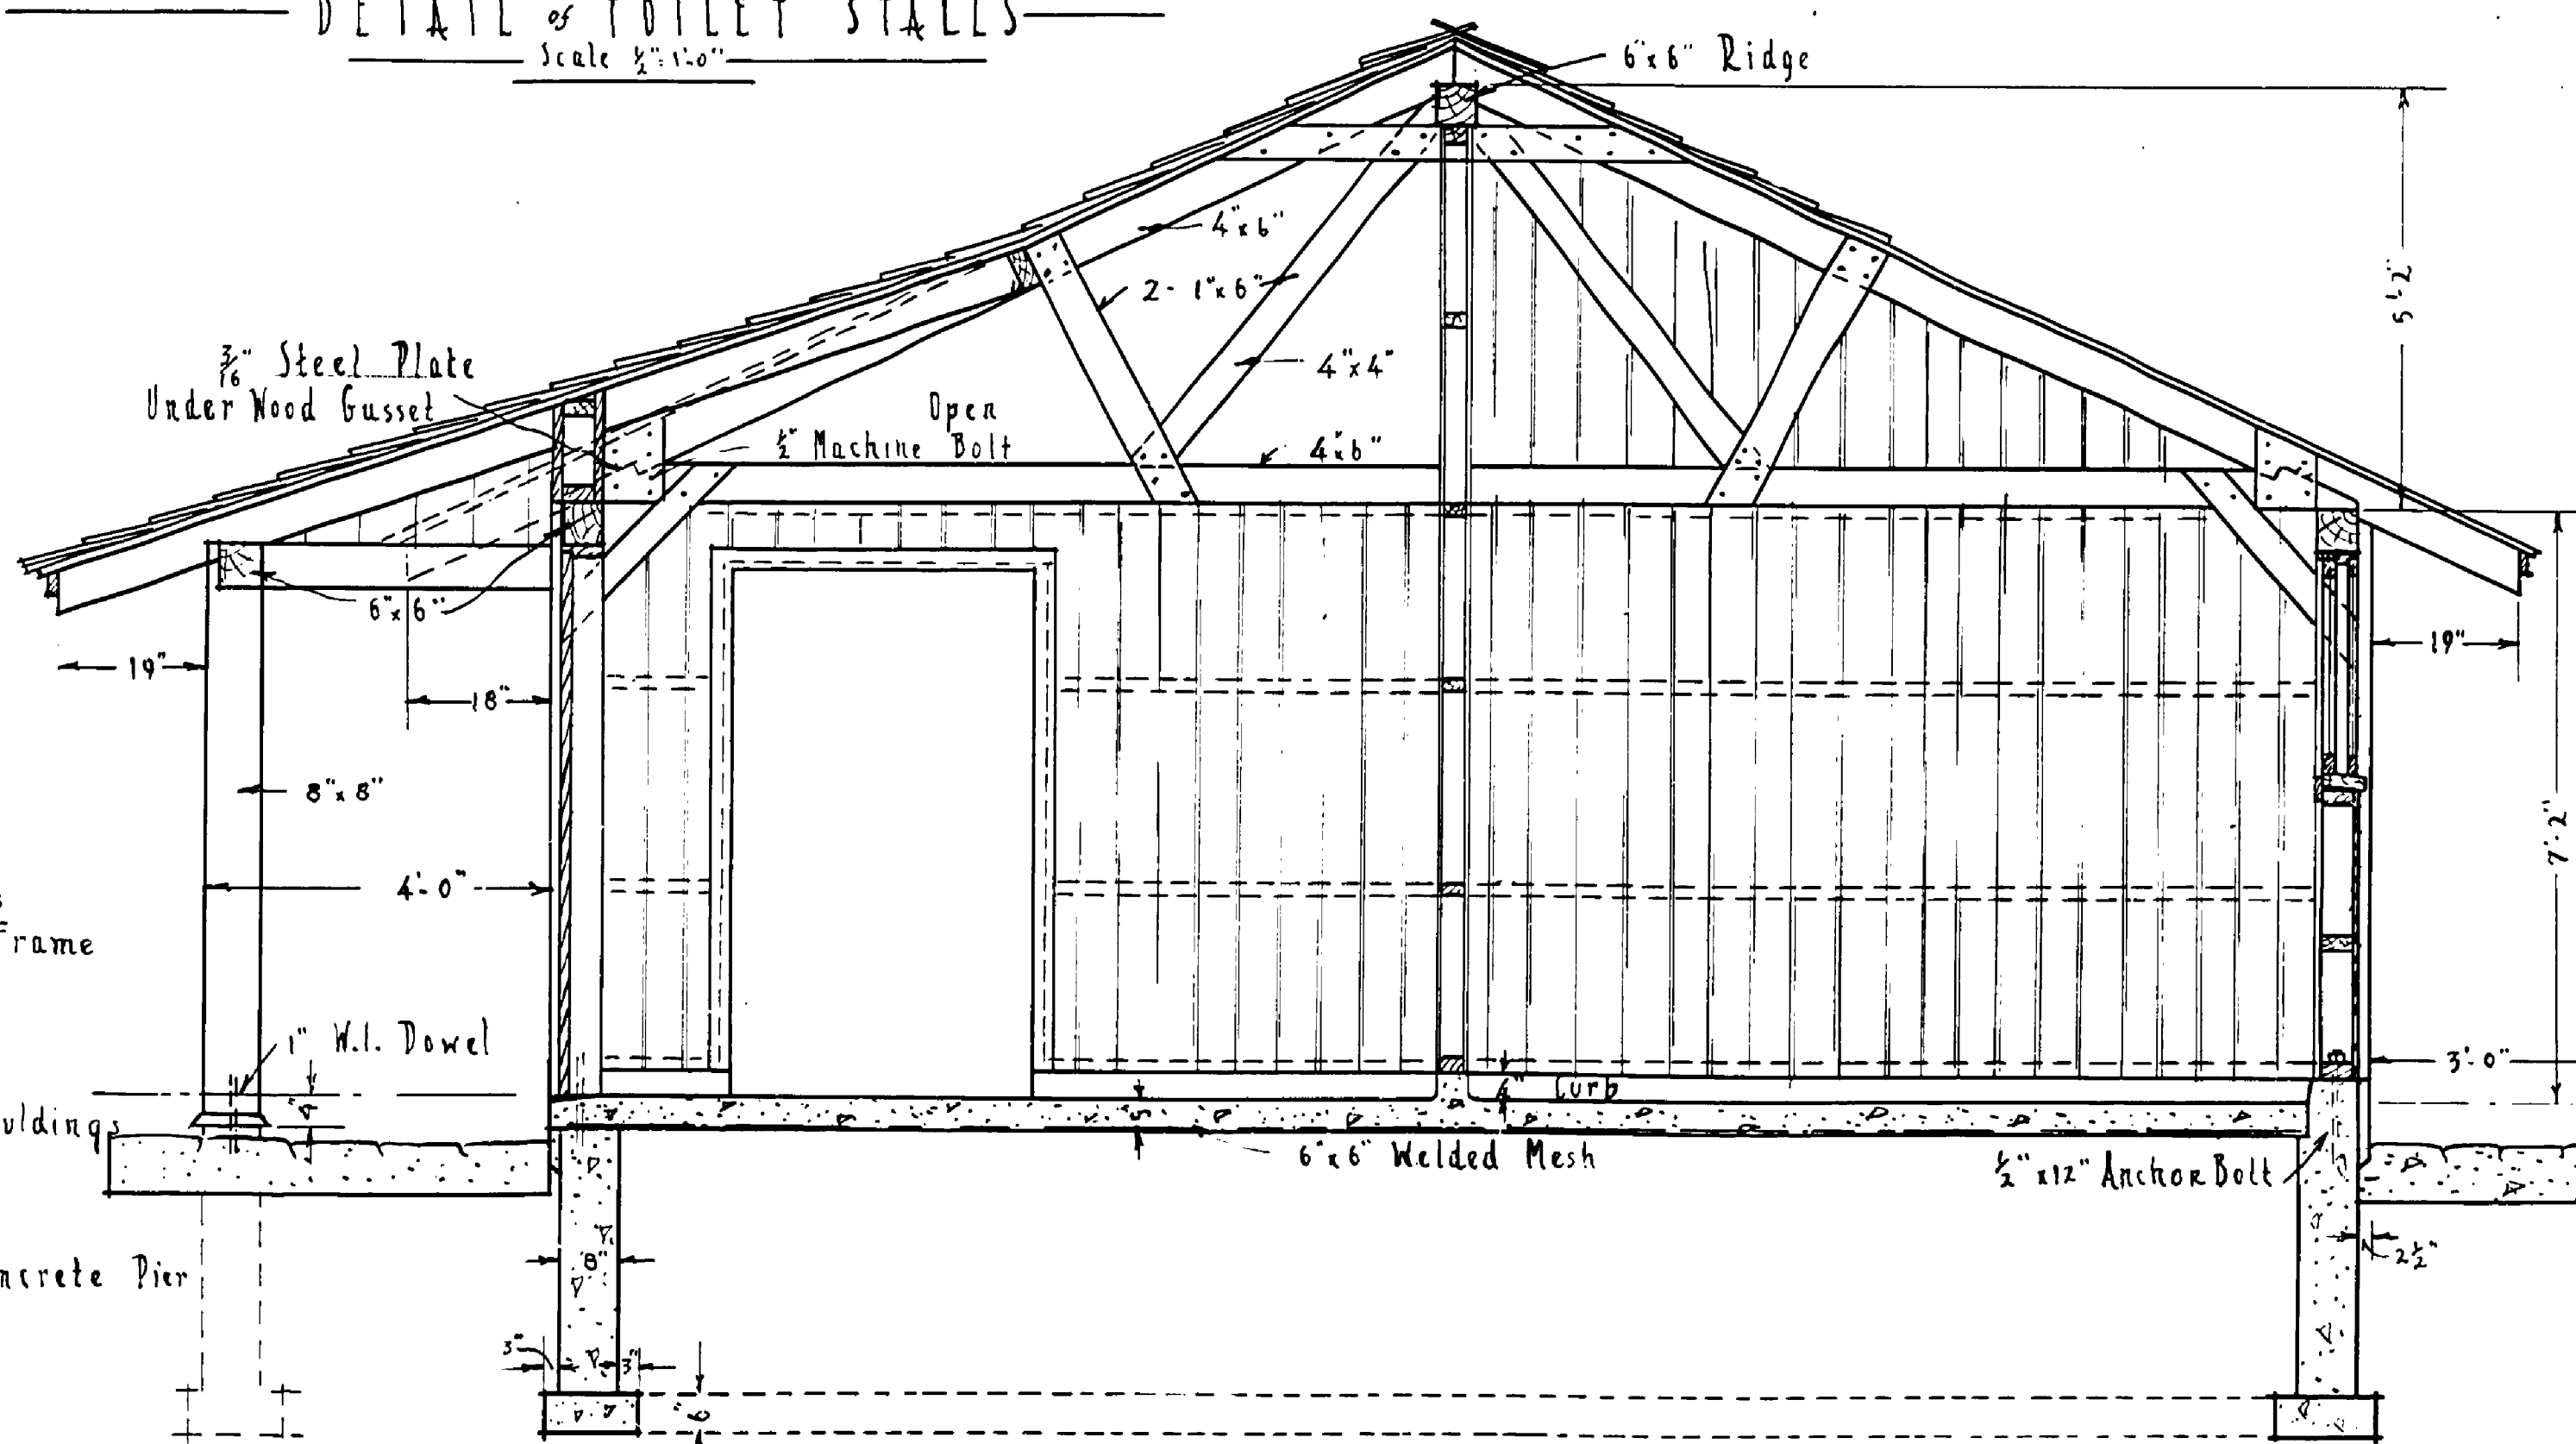

SECTION A-A
Scale 1/2" = 1'-0"

UNITED STATES DEPARTMENT OF THE INTERIOR NATIONAL PARK SERVICE COOPERATING WITH MICHIGAN CONSERVATION DEPARTMENT		
DRAWN BY E. W. C.	YANKEE SPRINGS PROJECT	PLAN NO. 30
DESIGNED BY E. J. H.	CENTRAL LATRINE	SCALE AS SHOWN
CHECKED BY E. J. H.	MUD LAKE	L. D. MI. 6
PREPARED AND APPROVED BY		DATE: 11-21-56
RECOMMENDED	PROJECT MANAGER	DATE
APPROVED	INSPECTOR	DATE
	REGIONAL DIRECTOR	DATE