




FRONT ELEVATION
Scale 1/8"=1'-0"

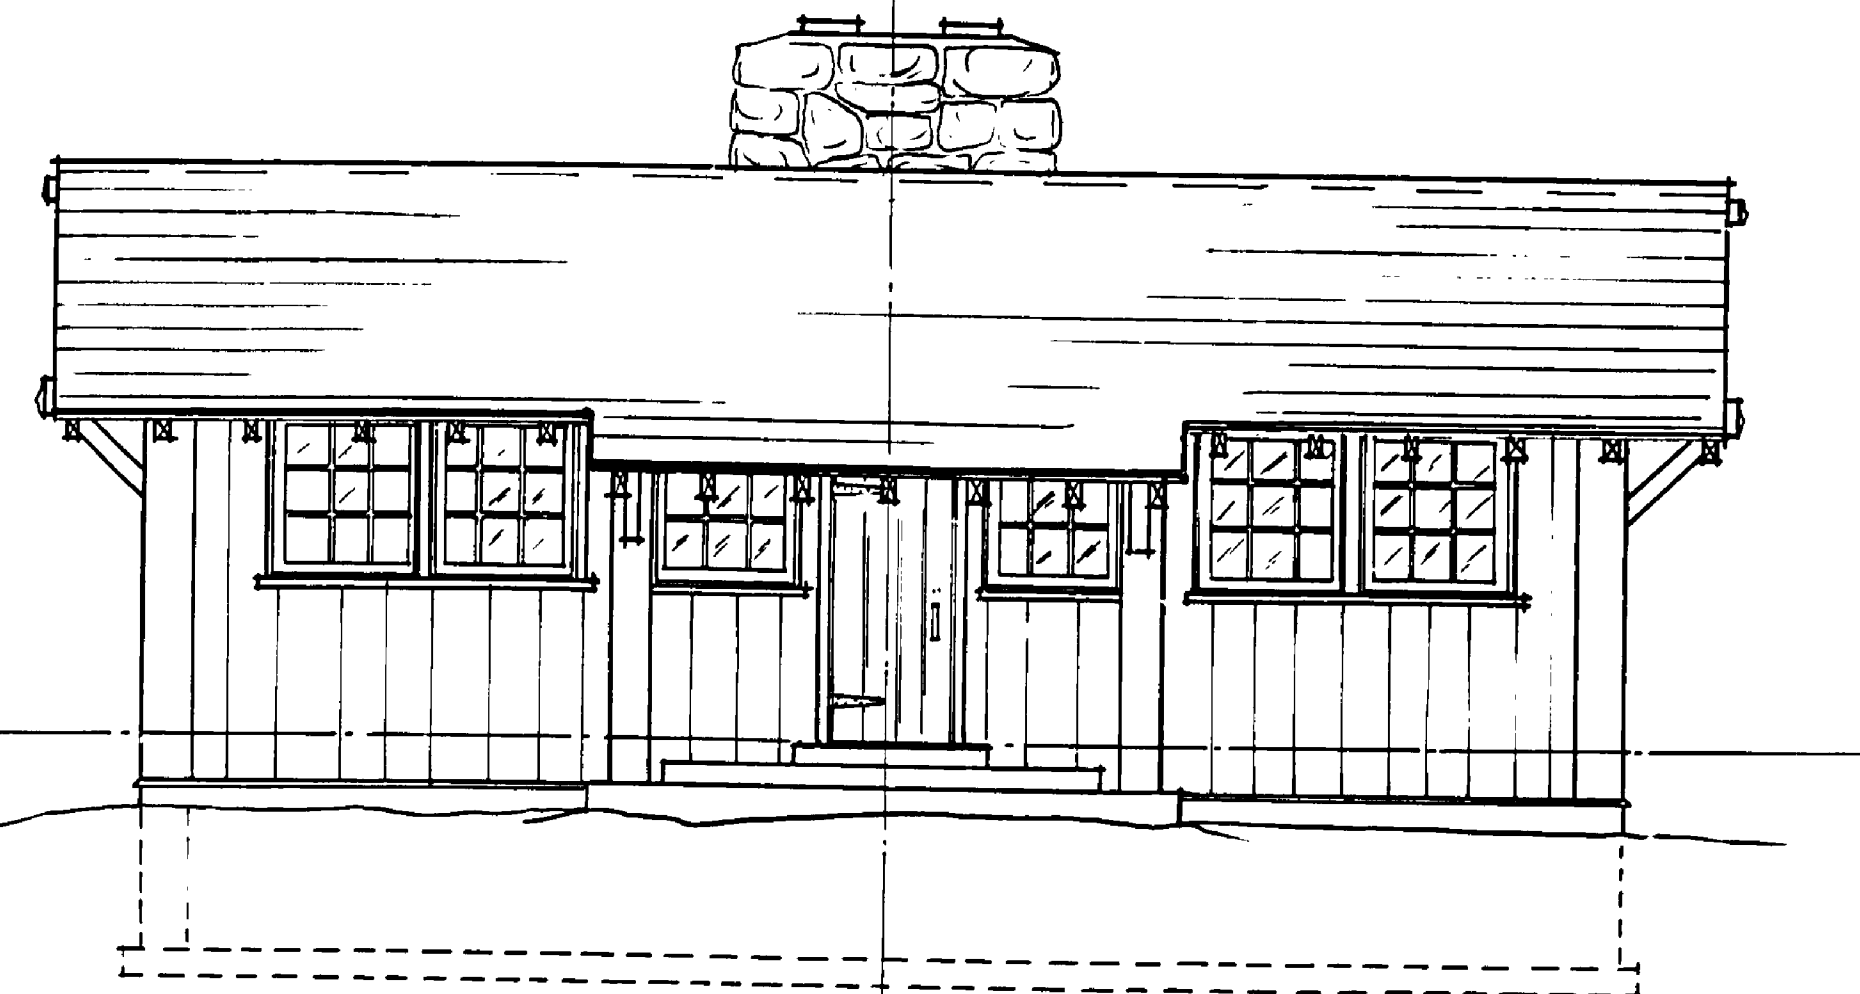


REAR ELEVATION
Scale 1/8"=1'-0"

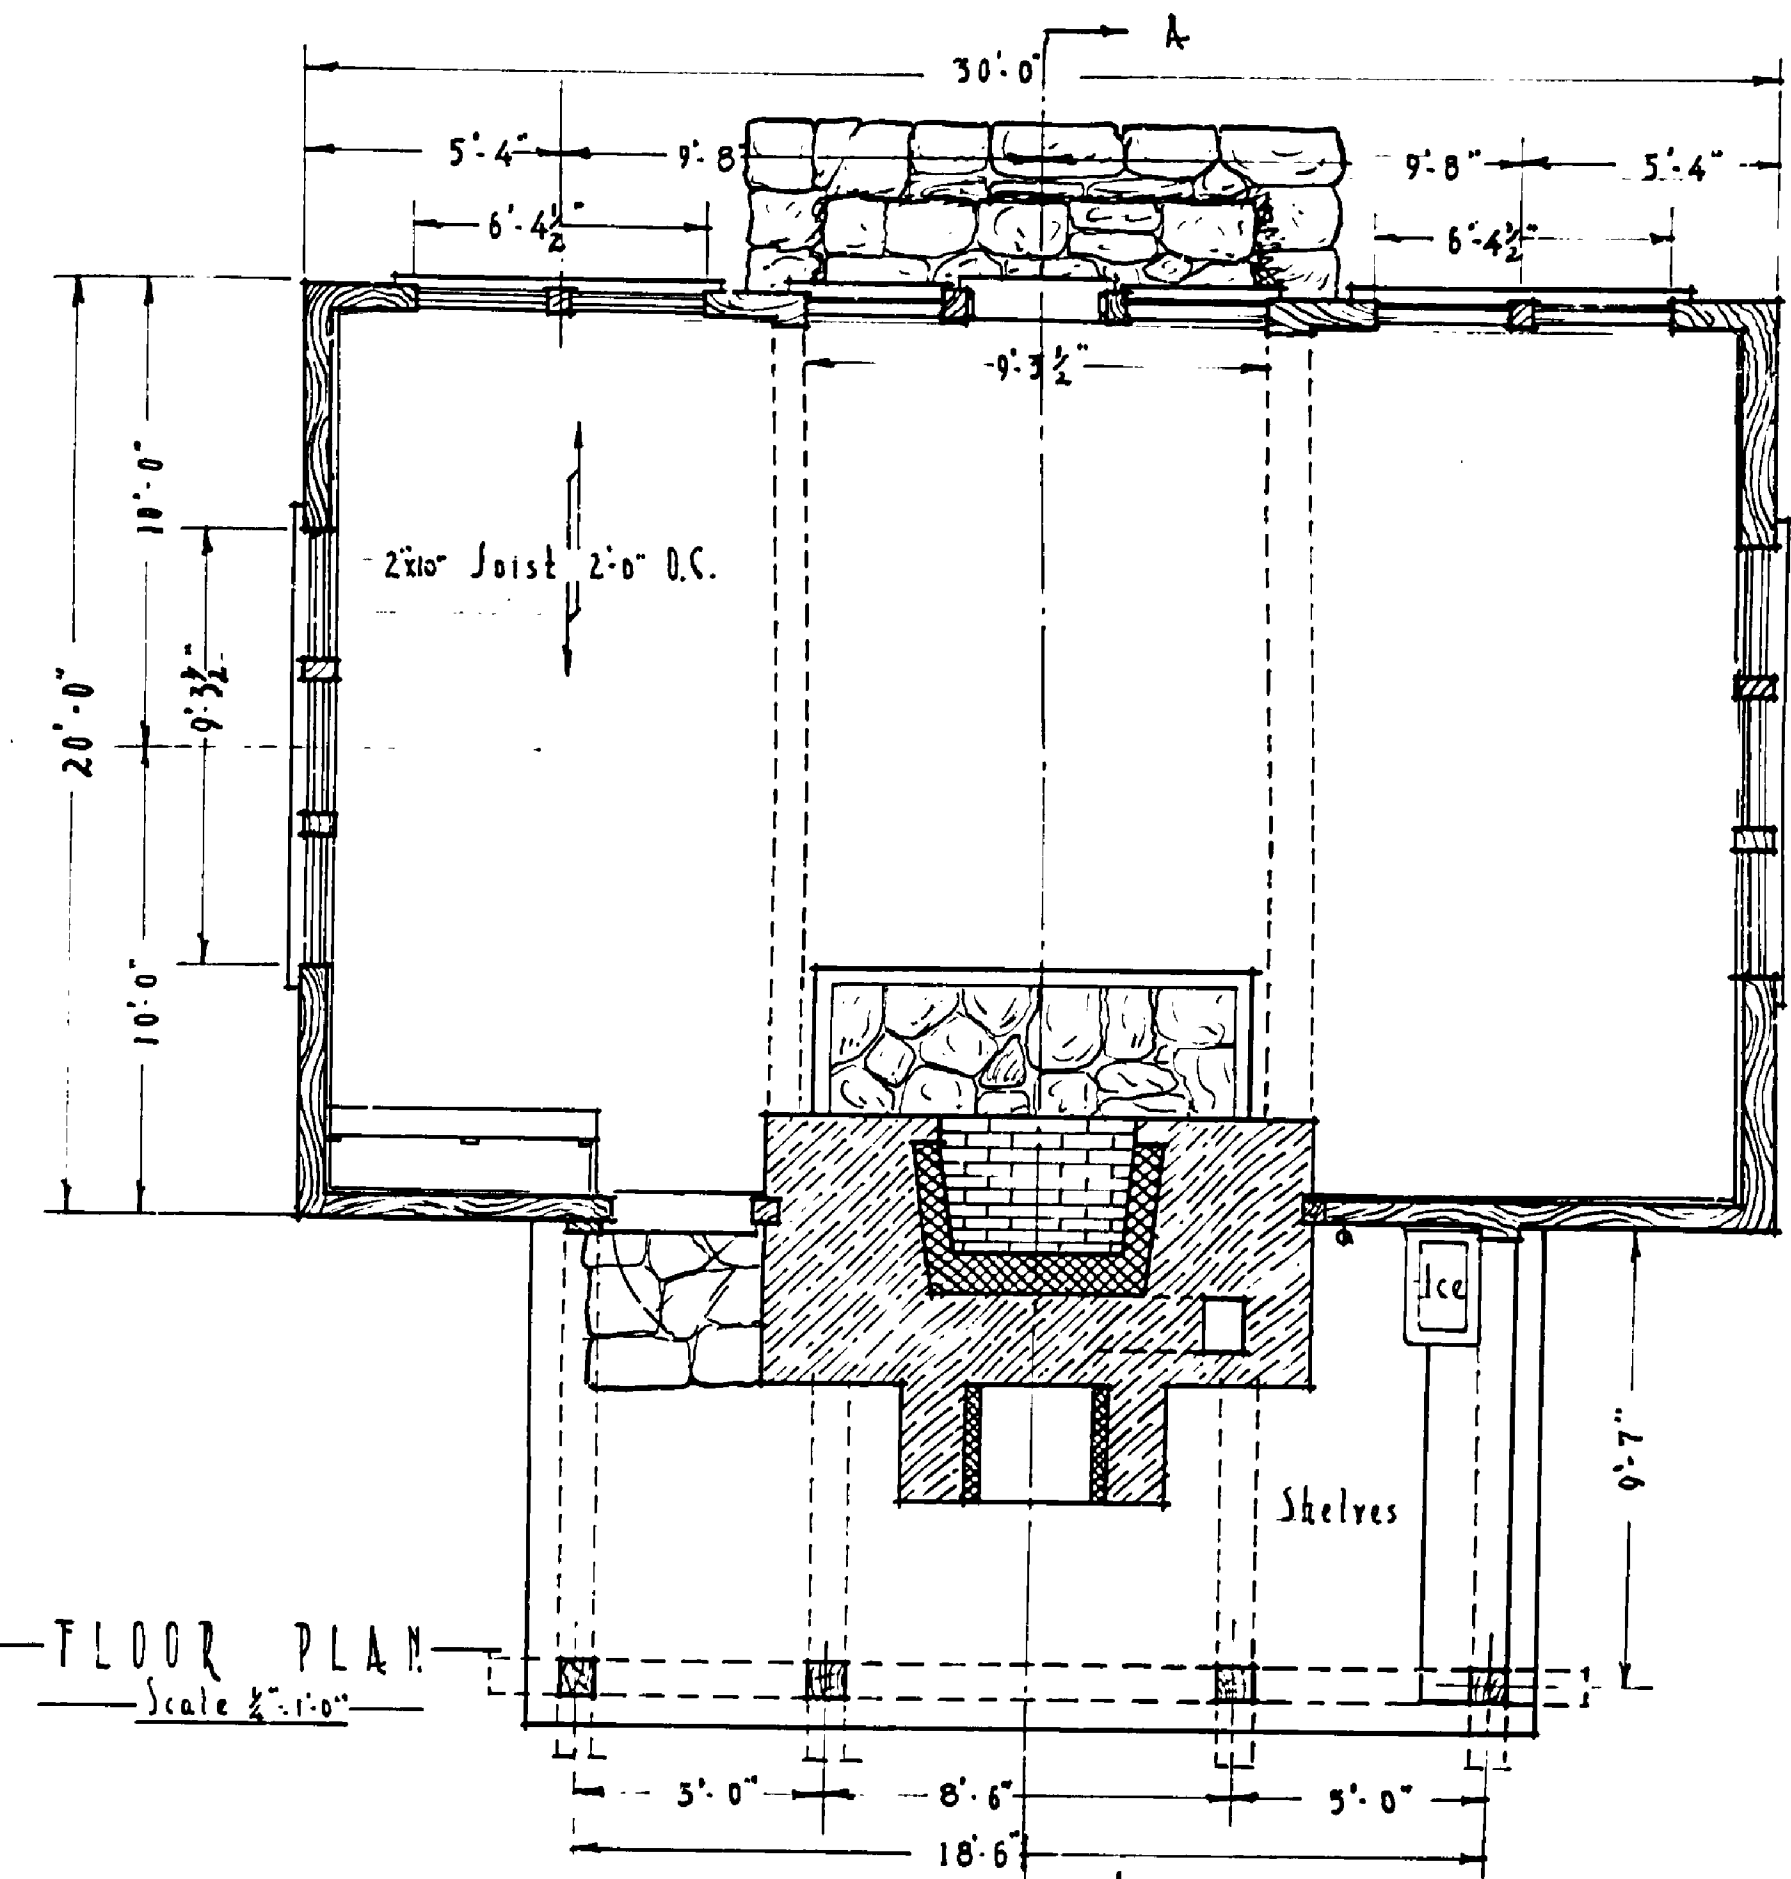


FLOOR PLAN
Scale 1/8"=1'-0"

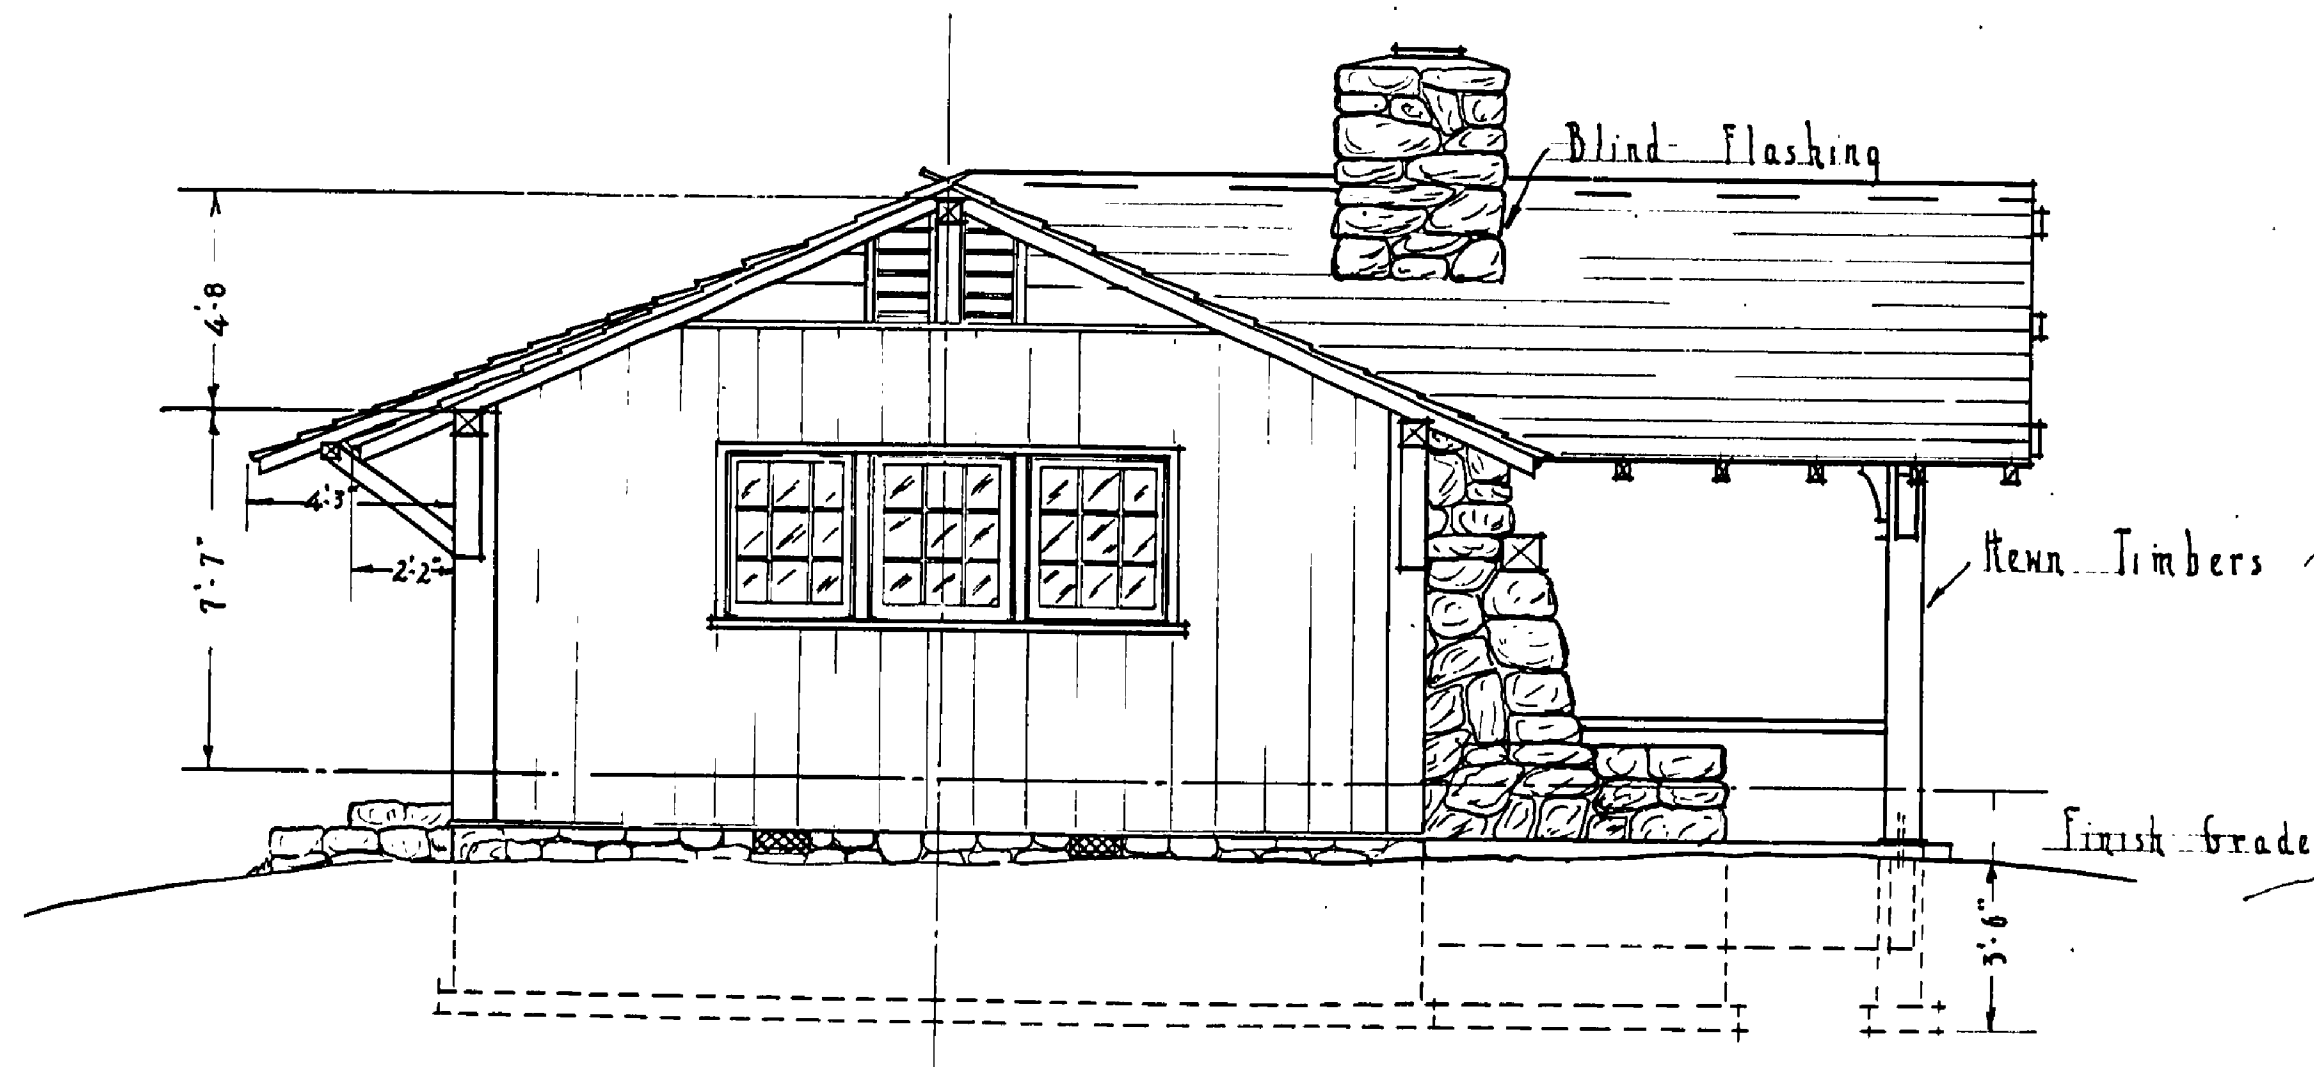

END ELEVATION
Scale 1/8"=1'-0"

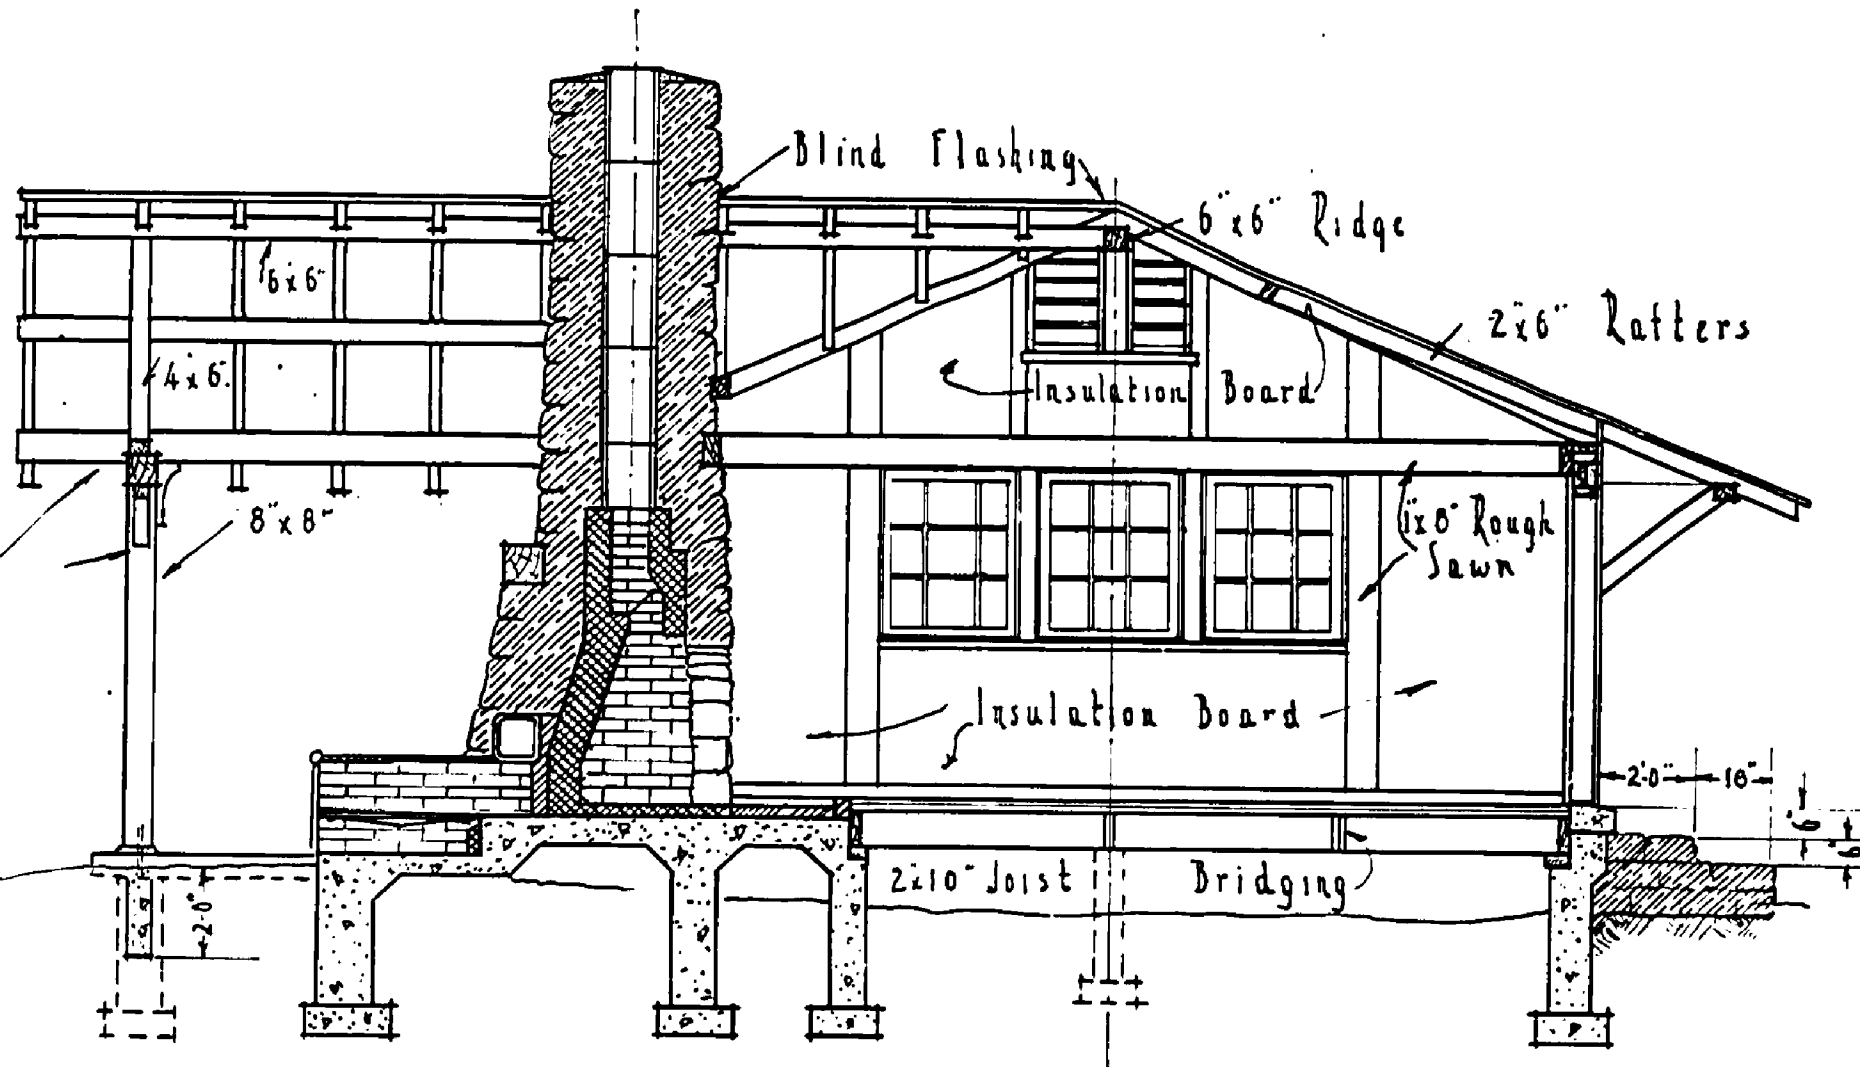

SECTION A-A
Scale 1/8"=1'-0"

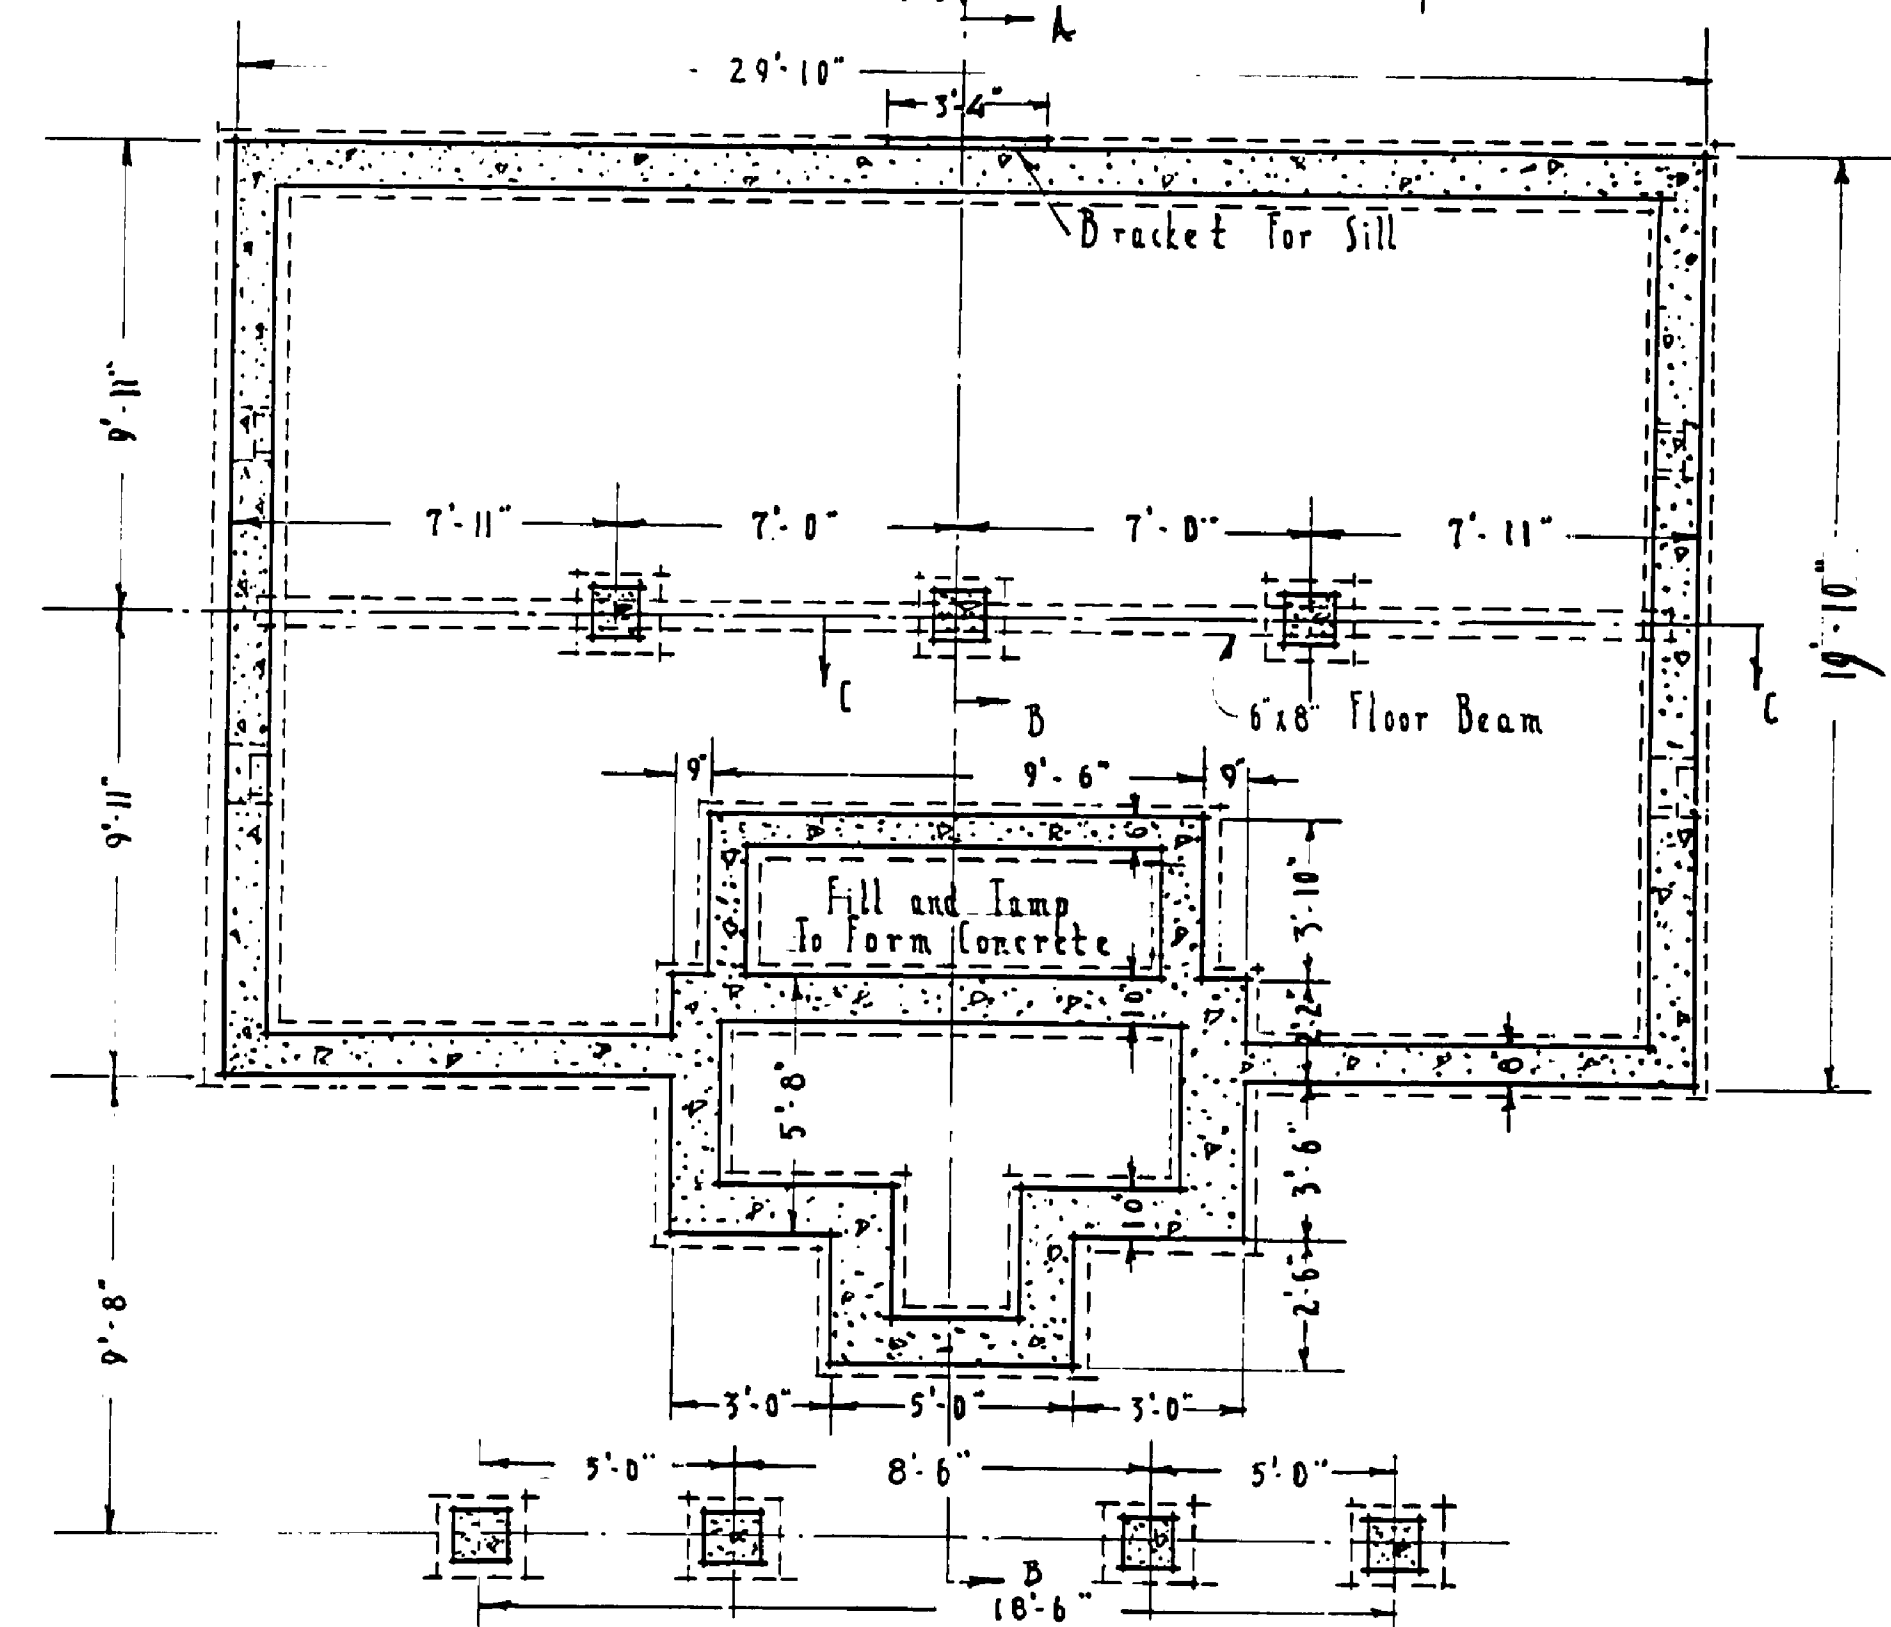

FOUNDATION PLAN
Scale 1/8"=1'-0"

UNITED STATES DEPARTMENT OF THE INTERIOR NATIONAL PARK SERVICE COOPERATING WITH MICHIGAN CONSERVATION DEPARTMENT			
DRAWN BY E. P. M.	YANKEE SPRINGS PROJECT UNIT LODGE	PLAN - 90-13 NO. 100-2	SCALE: AS SHOWN
DESIGNED BY E. P. M.		R. D. P. M. '6	DATE: 8-5-56
CHECKED BY E. P. M.			
PREPARED AND APPROVED BY	PROJECT MANAGER	DATE	
RECOMMENDED	INSPECTOR	DATE	
APPROVED	REGIONAL DIRECTOR	DATE	
TRACED BY B. M. H.			
DATE: 7-15-56			

INSURANCE No. 71 to No. 74

JOB #10

H-134