



SECTION C-C  
Scale 3/4"=1'-0"

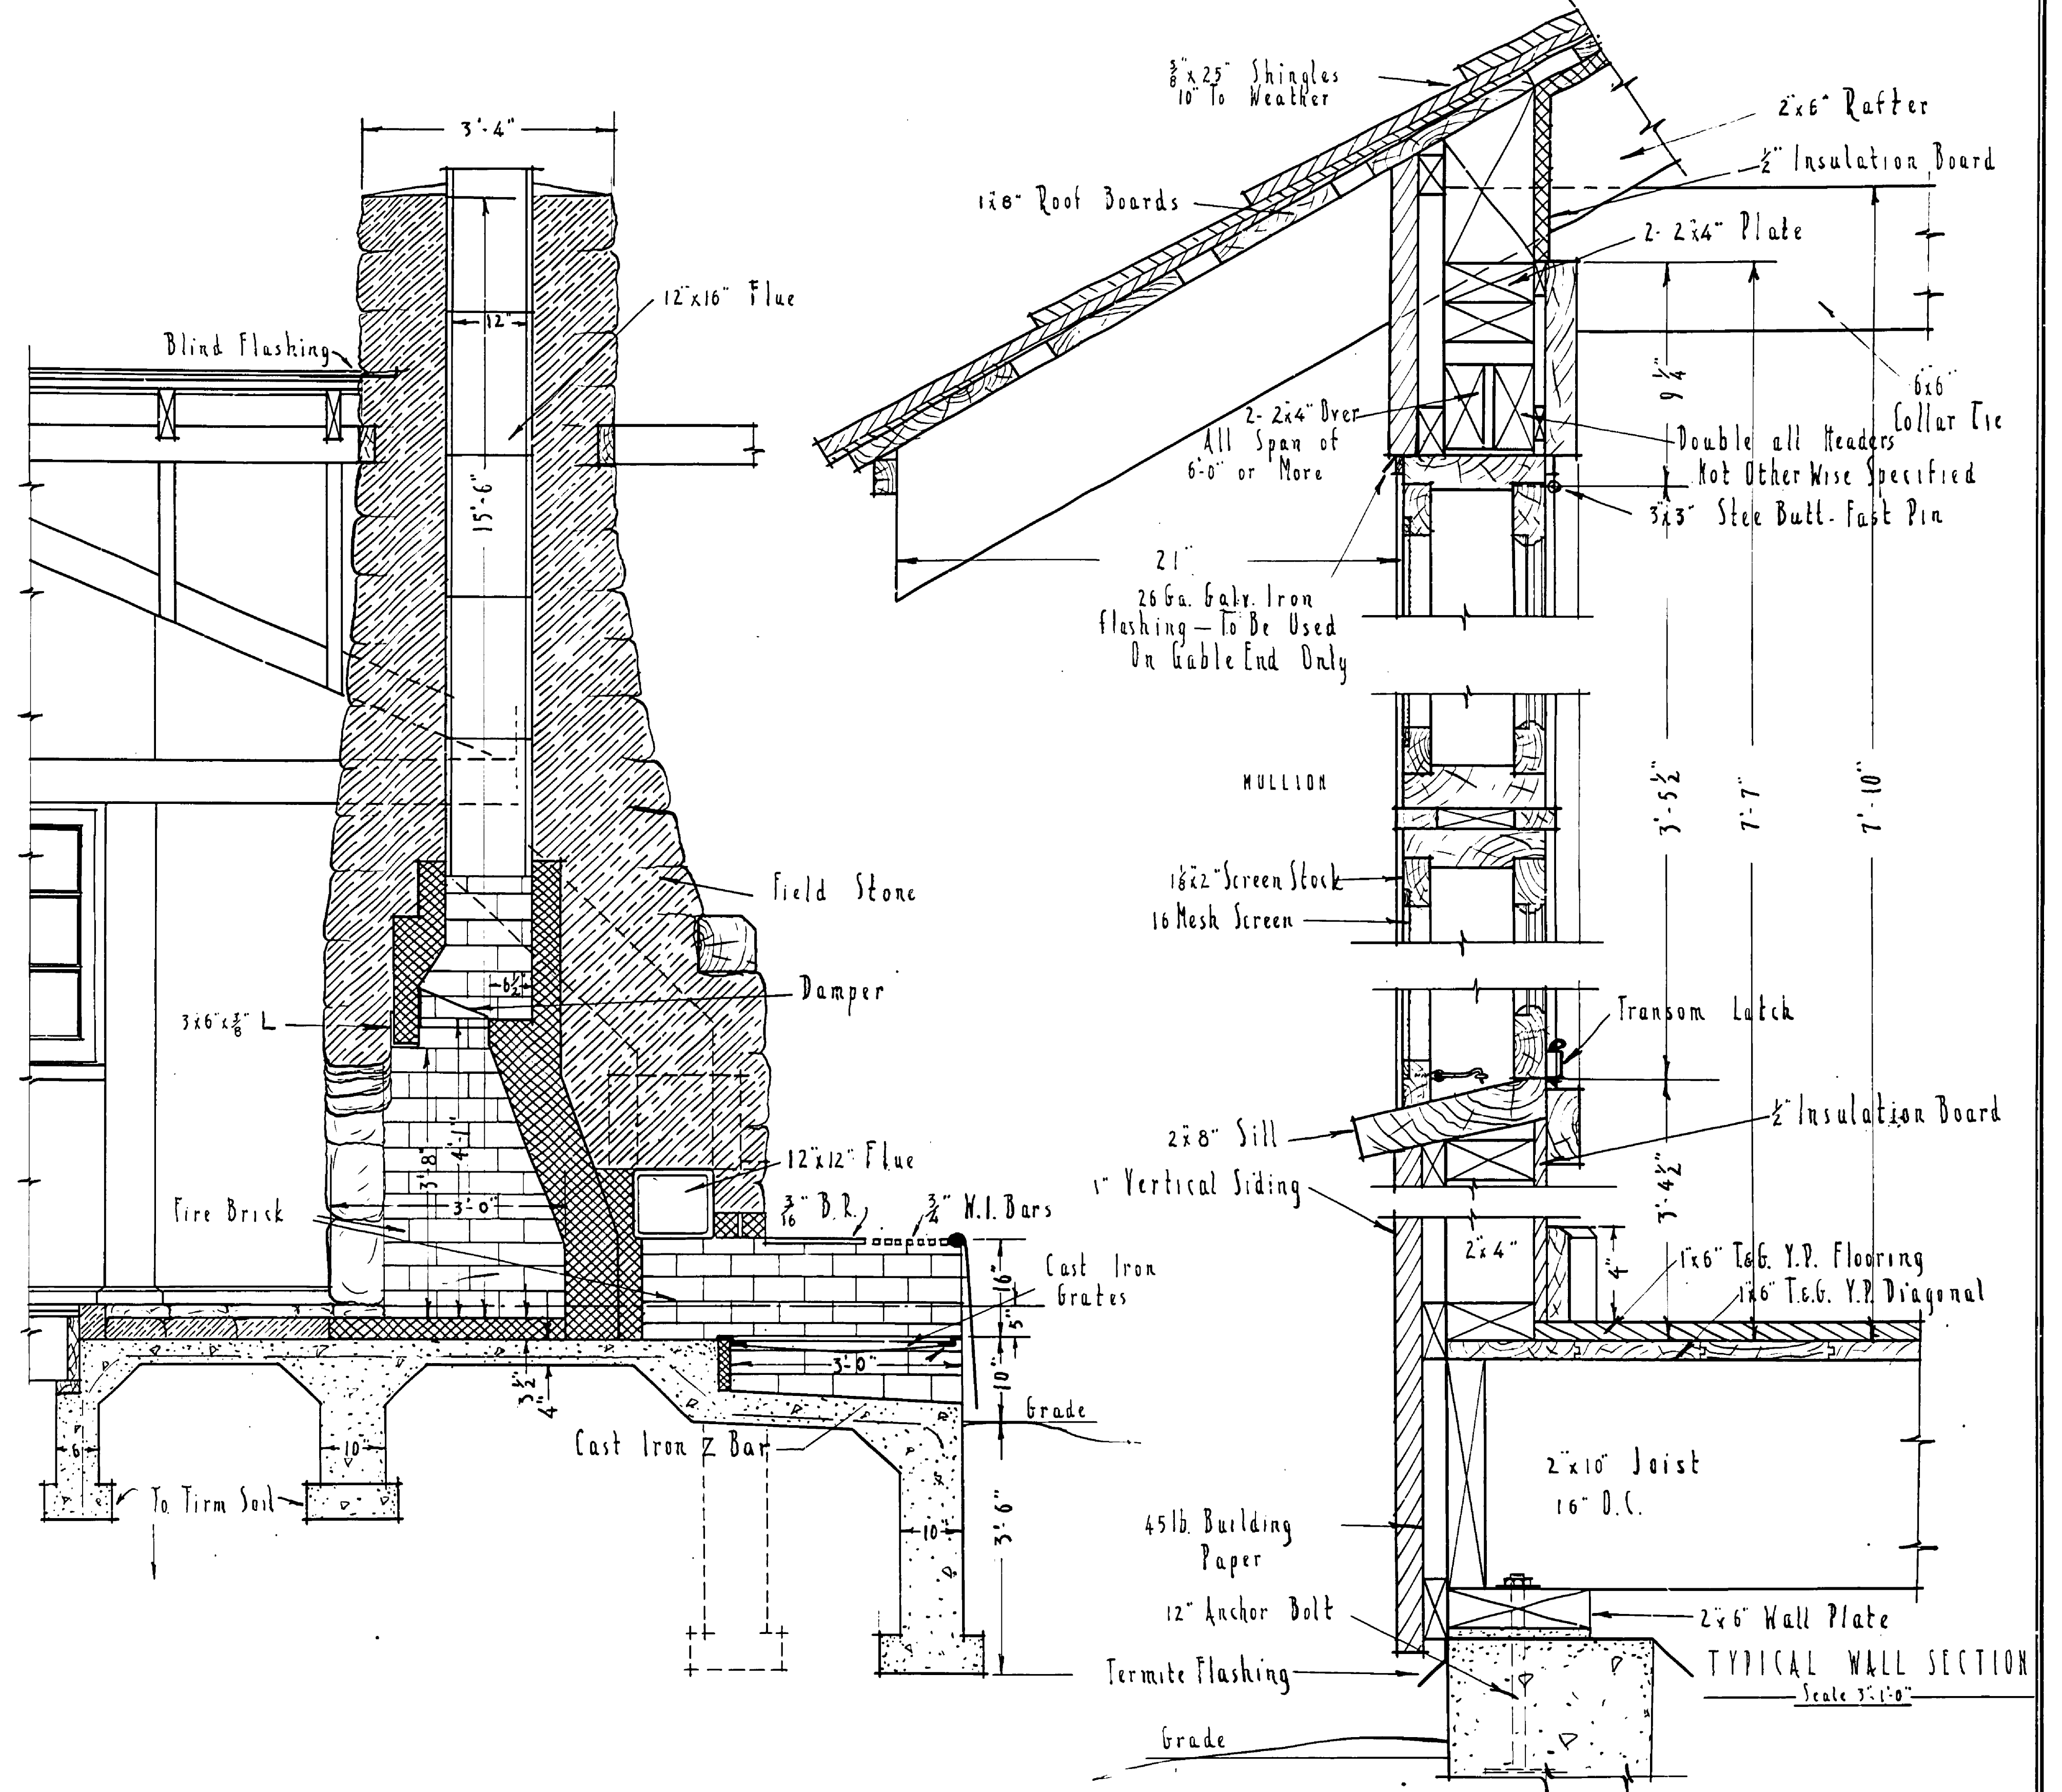

SECTION B-B  
Scale 3/4"=1'-0"

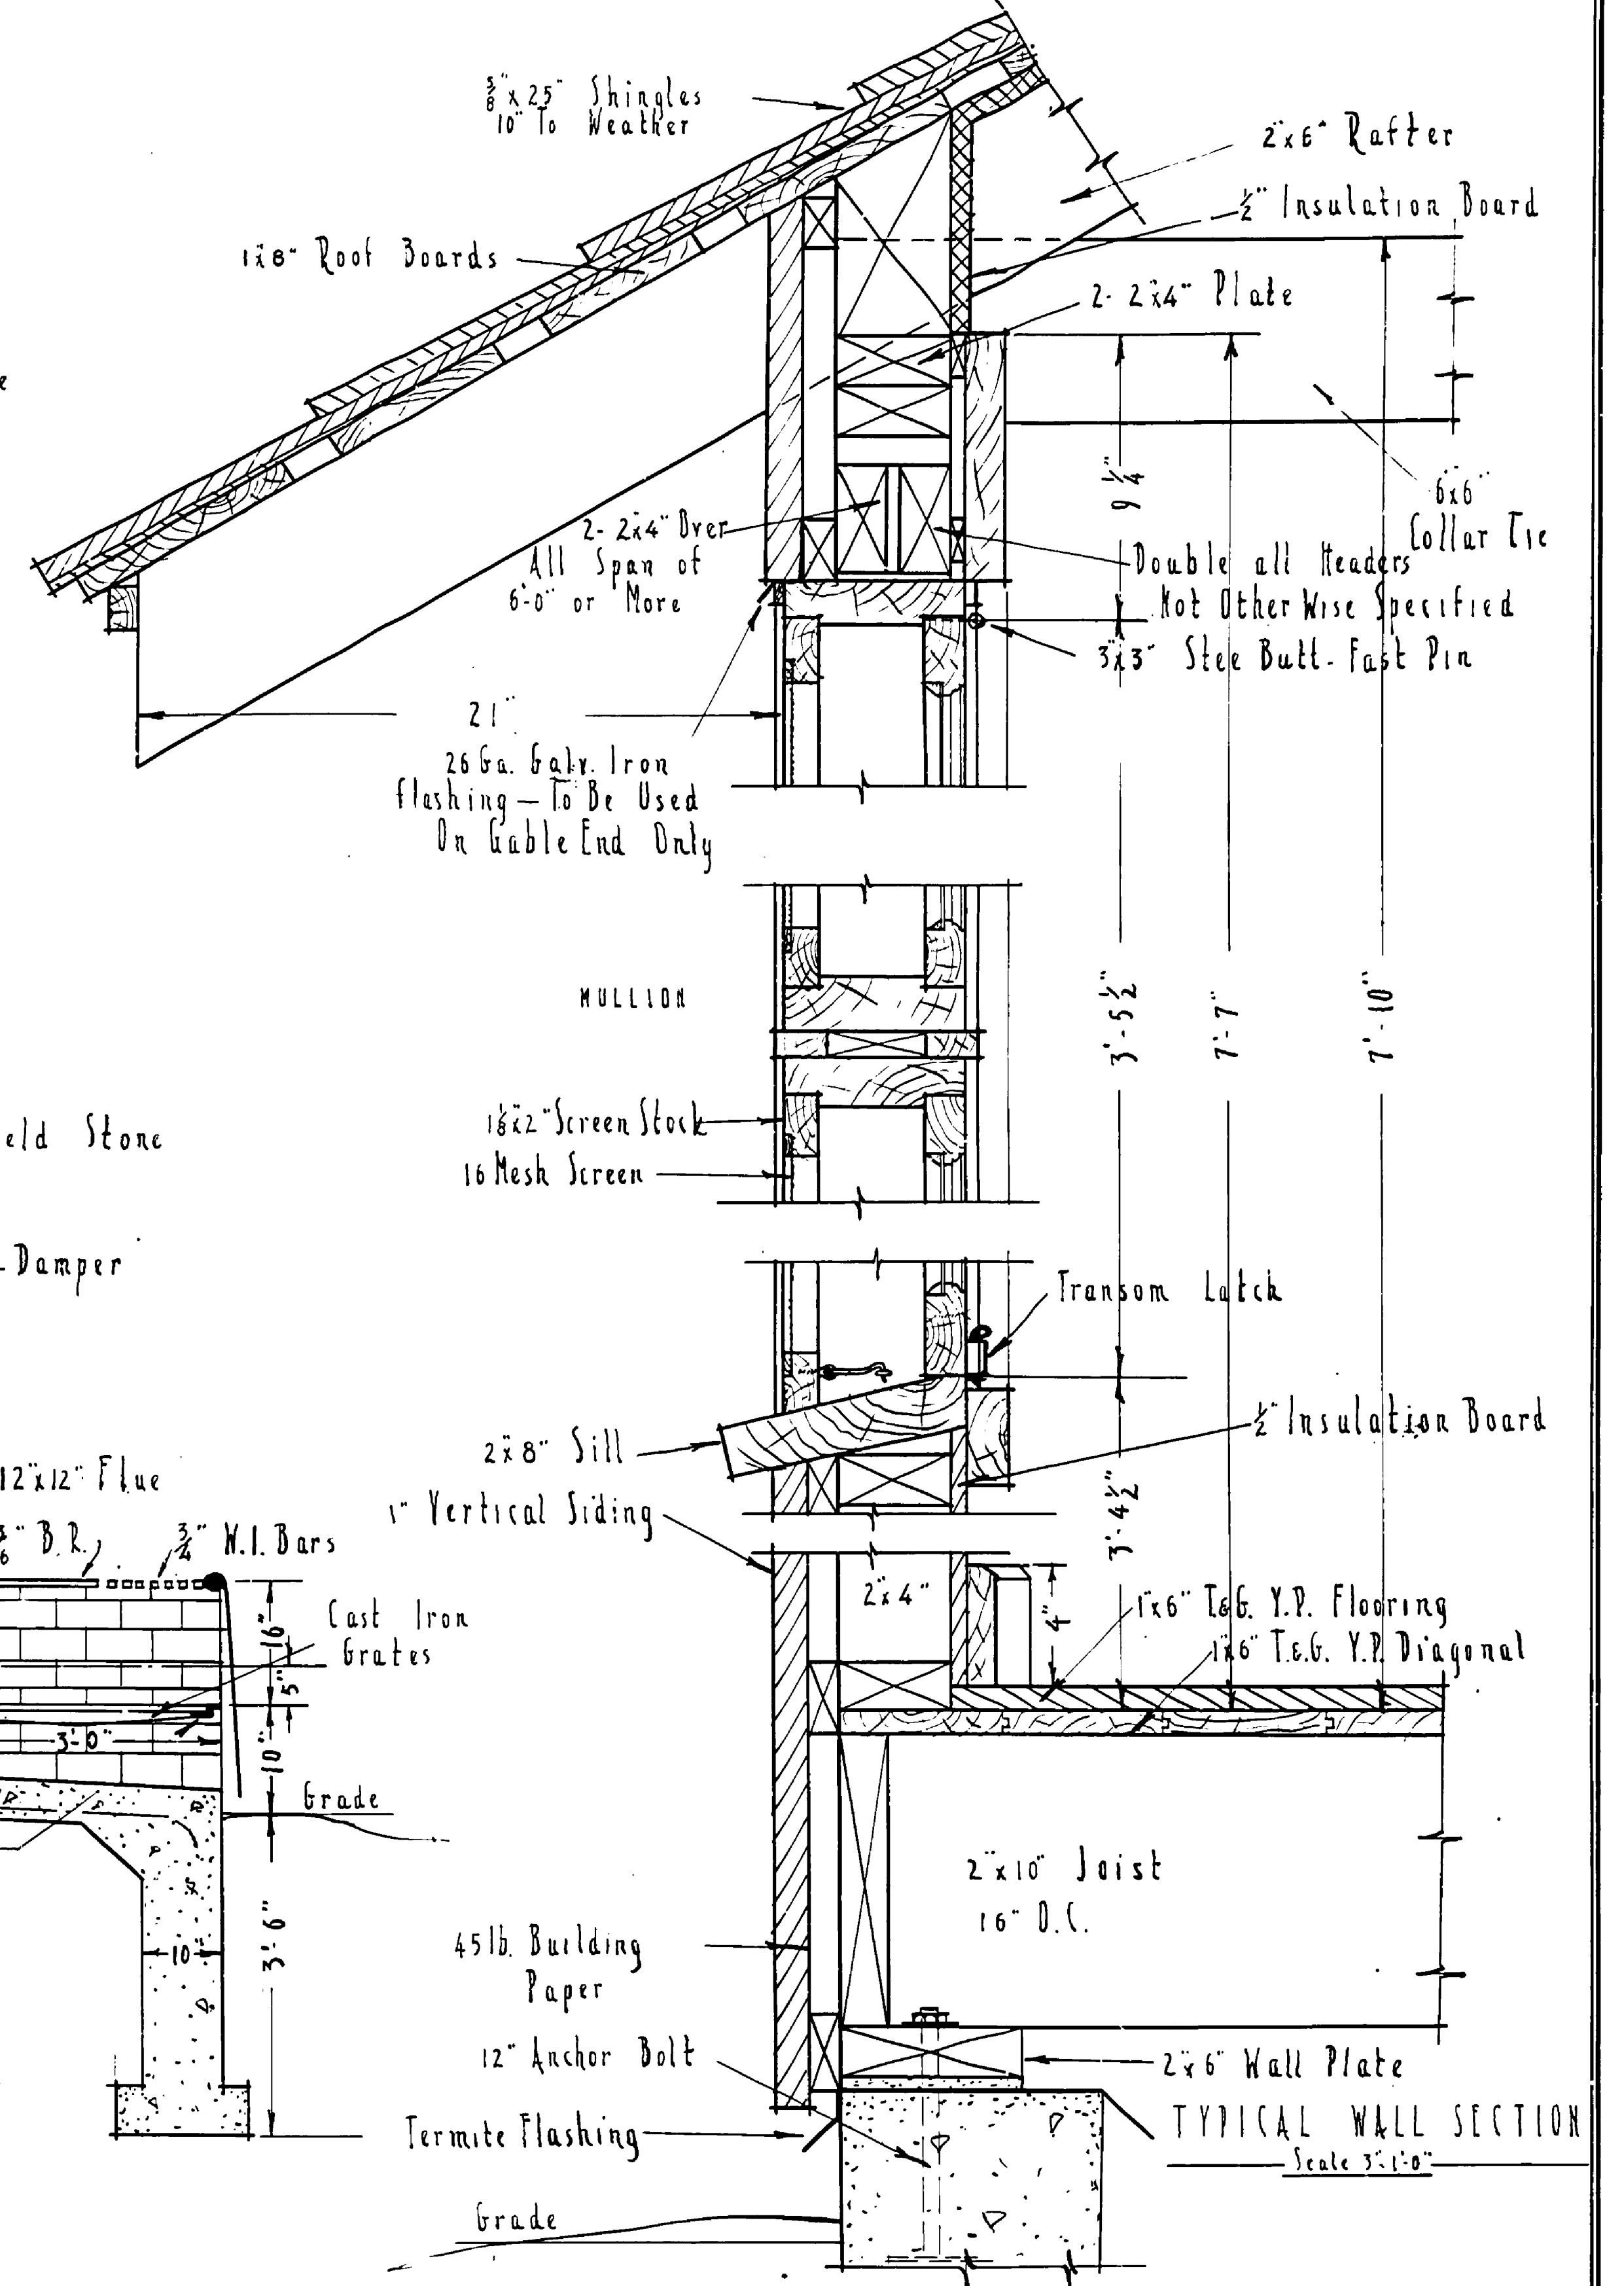

TYPICAL WALL SECTION  
Scale 3/4"=1'-0"

UNITED STATES DEPARTMENT OF THE INTERIOR NATIONAL PARK SERVICE COOPERATING WITH MICHIGAN CONSERVATION DEPARTMENT		
DRAWN BY E.F.H.	VANKLE SPRINGS PROJECT	PLAT 90-13 NO. 2 of 3
DESIGNED BY E.F.H.	UNIT LODGE	SCALE: AS SHOWN
CHECKED BY	MUD LAKE	R.D.P.M.16 DATE 6-7-30
PREPARED AND APPROVED BY	PROJECT MANAGER	DATE
RECOMMENDED	INSPECTOR	DATE
APPROVED	REGIONAL DIRECTOR	DATE
TRACED BY B.M.H.		
DATE: 7-6-30		

INSURANCE No. 71 To No. 74

JOB # 12

H-124