




DETAIL OF FIRE DOOR
Scale 3/16" = 1"

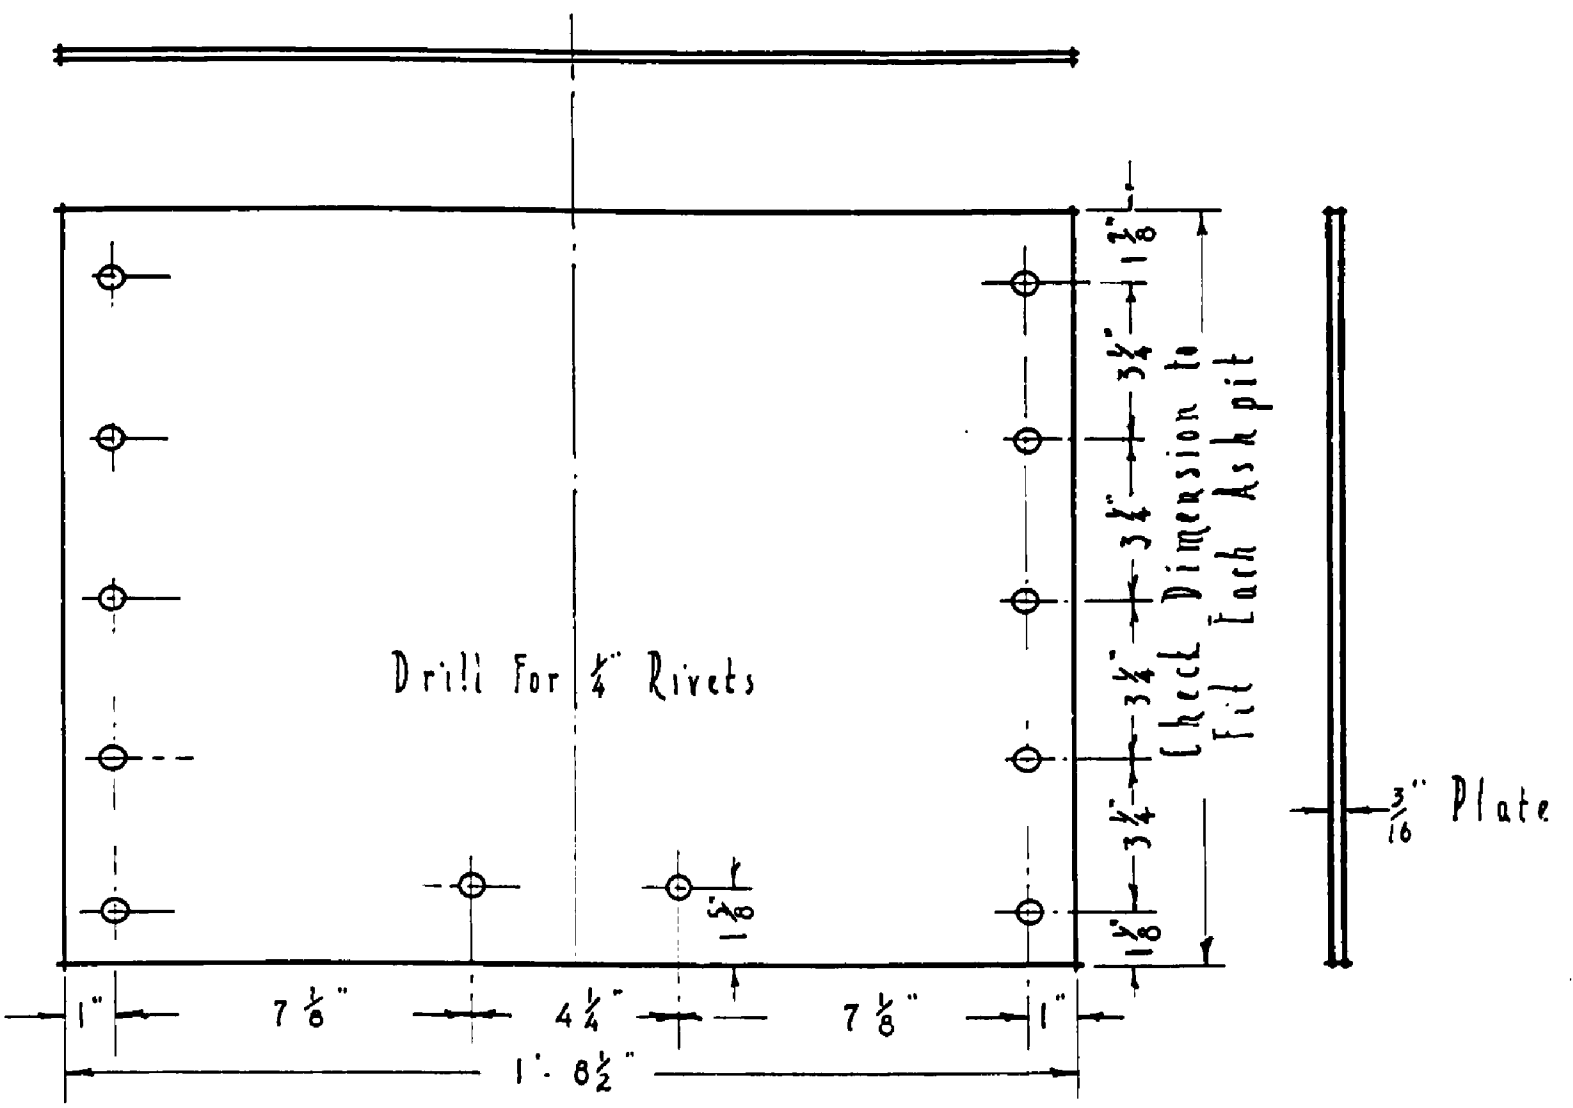


DETAIL OF ASH PIT DOOR
Scale 3/16" = 1"

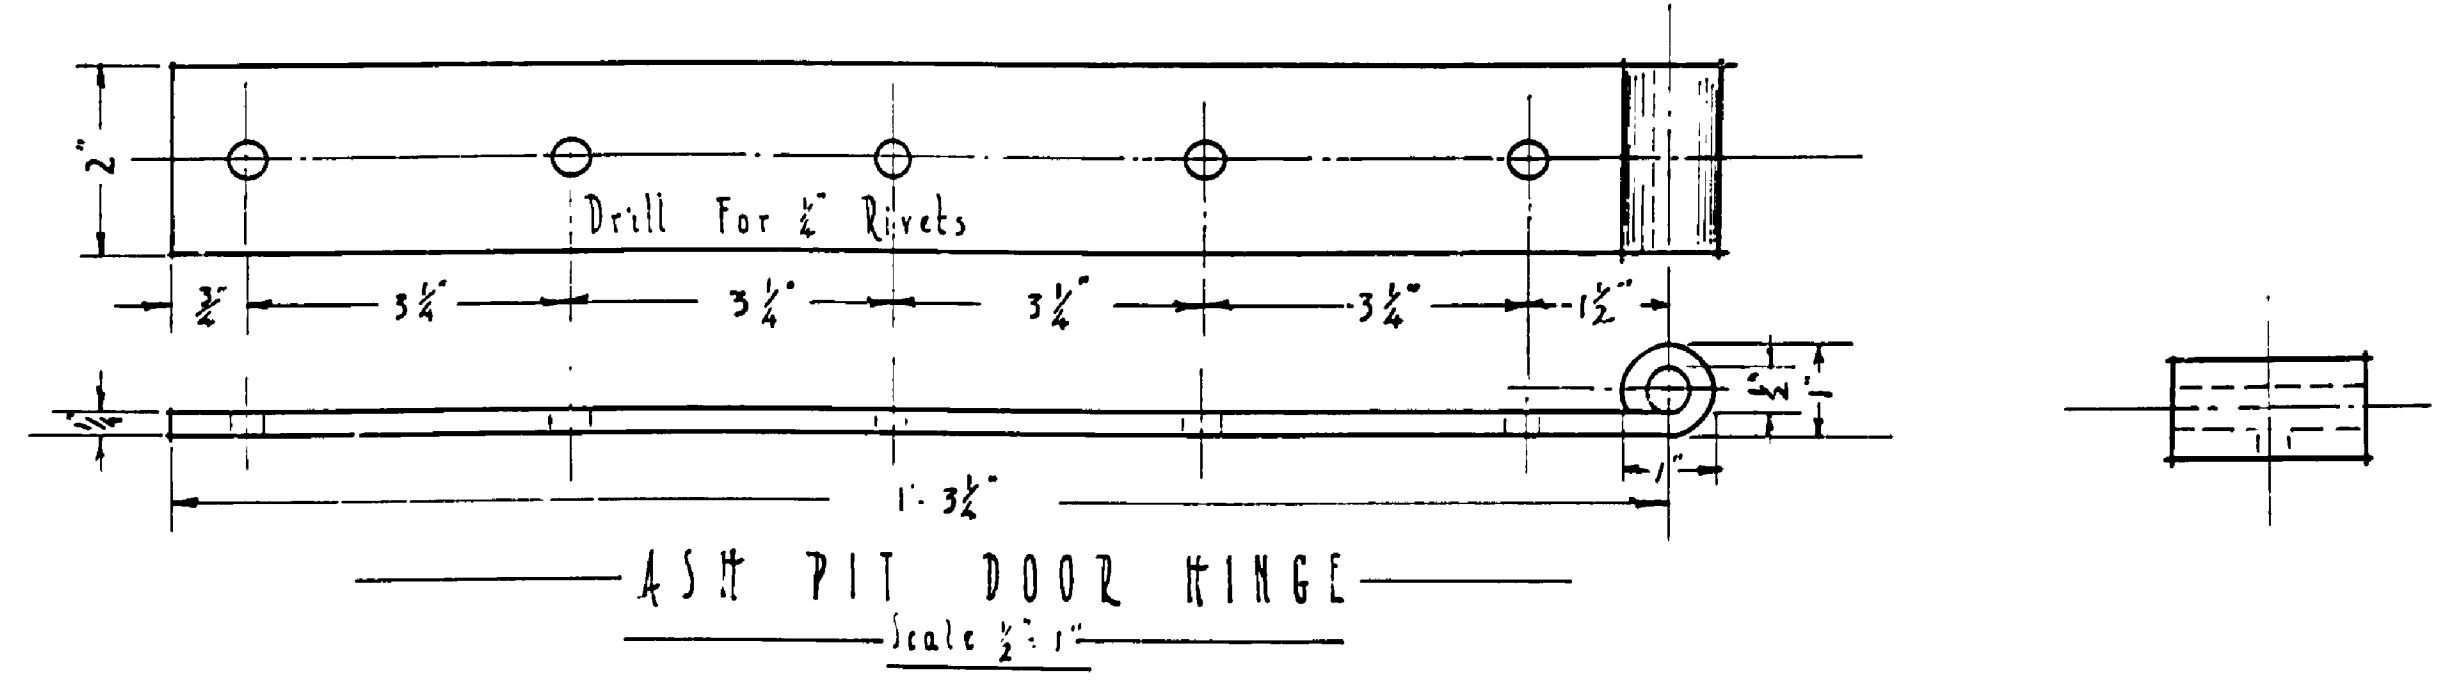


ASH PIT DOOR HINGE
Scale 3/16" = 1"

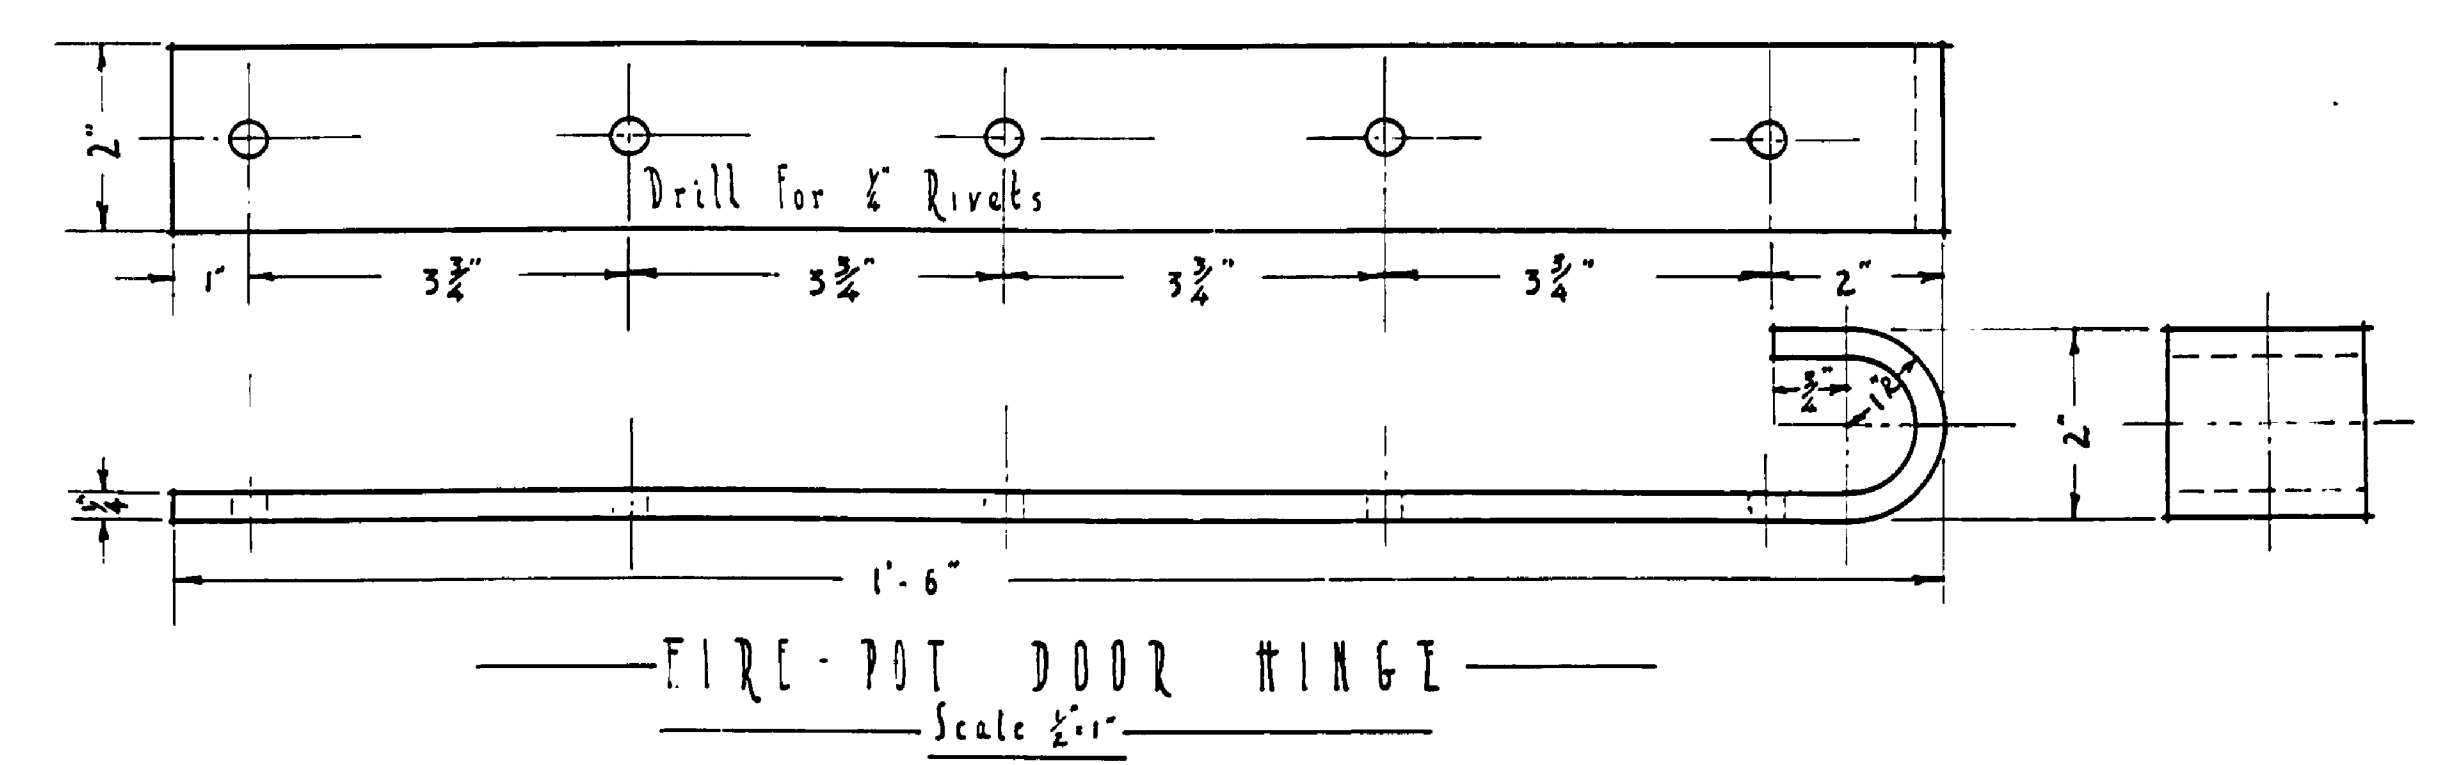


FIRE POT DOOR HINGE
Scale 3/16" = 1"

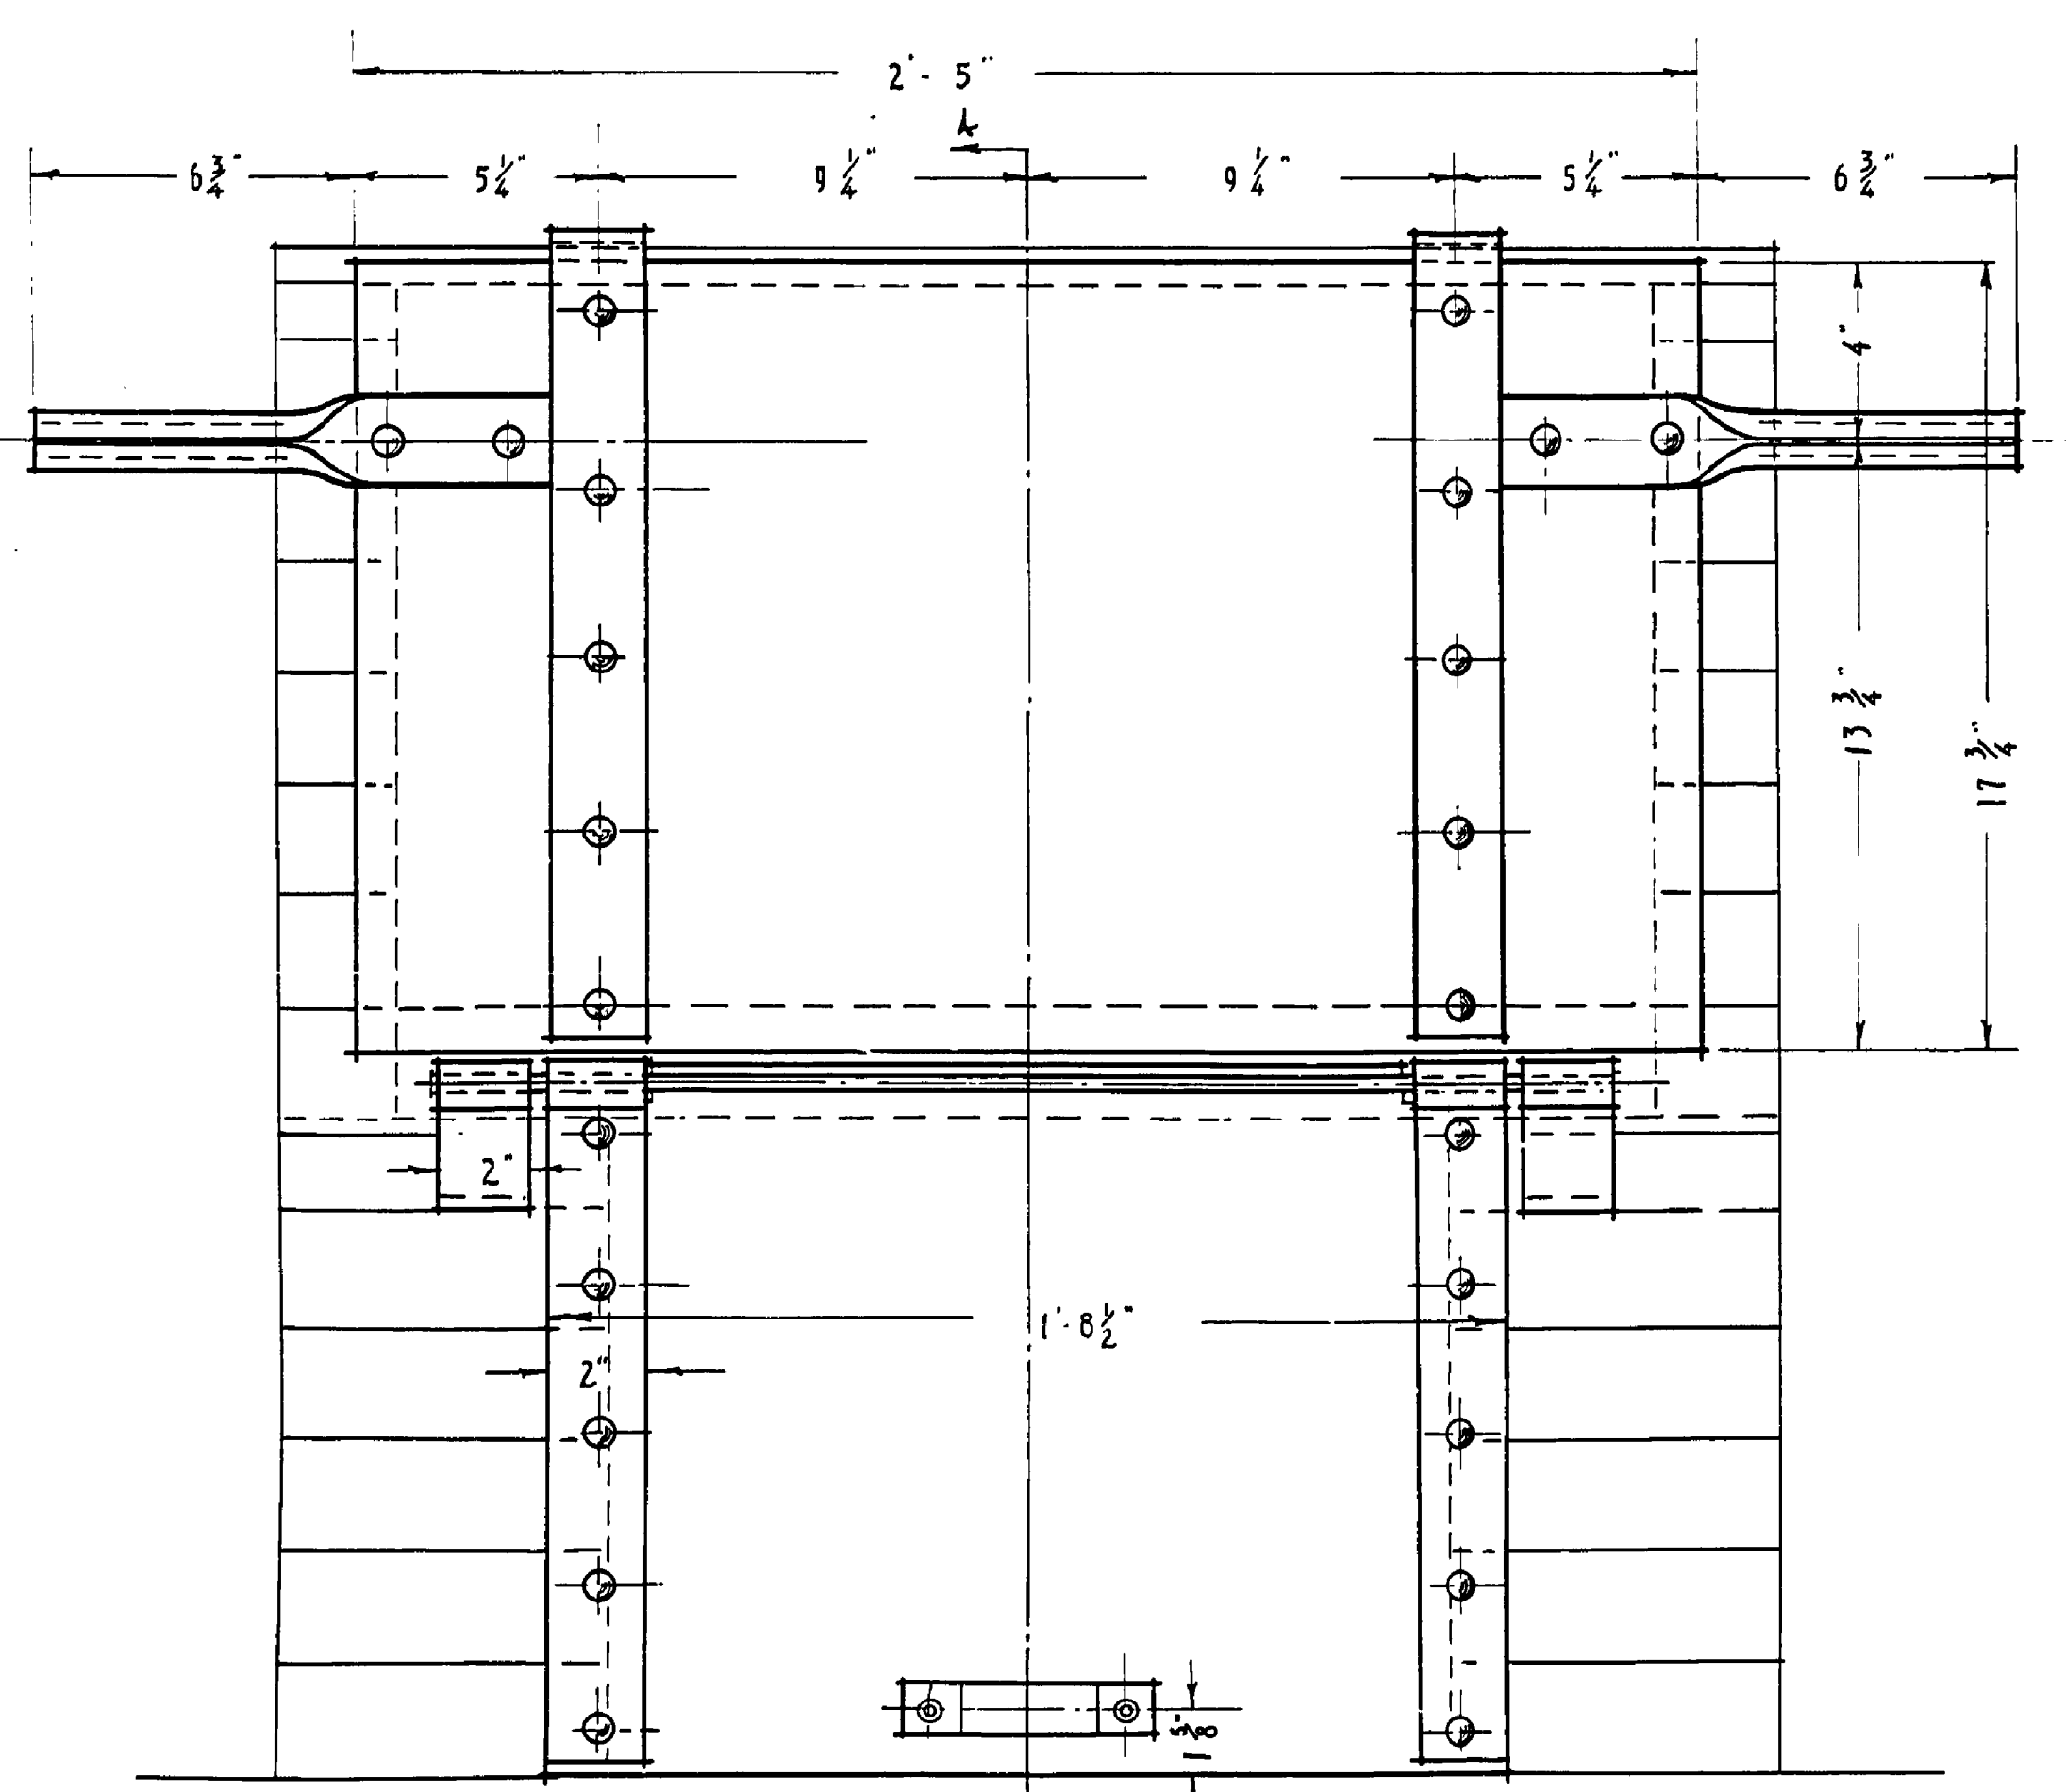


FRONT ELEVATION
Scale 3/16" = 1"

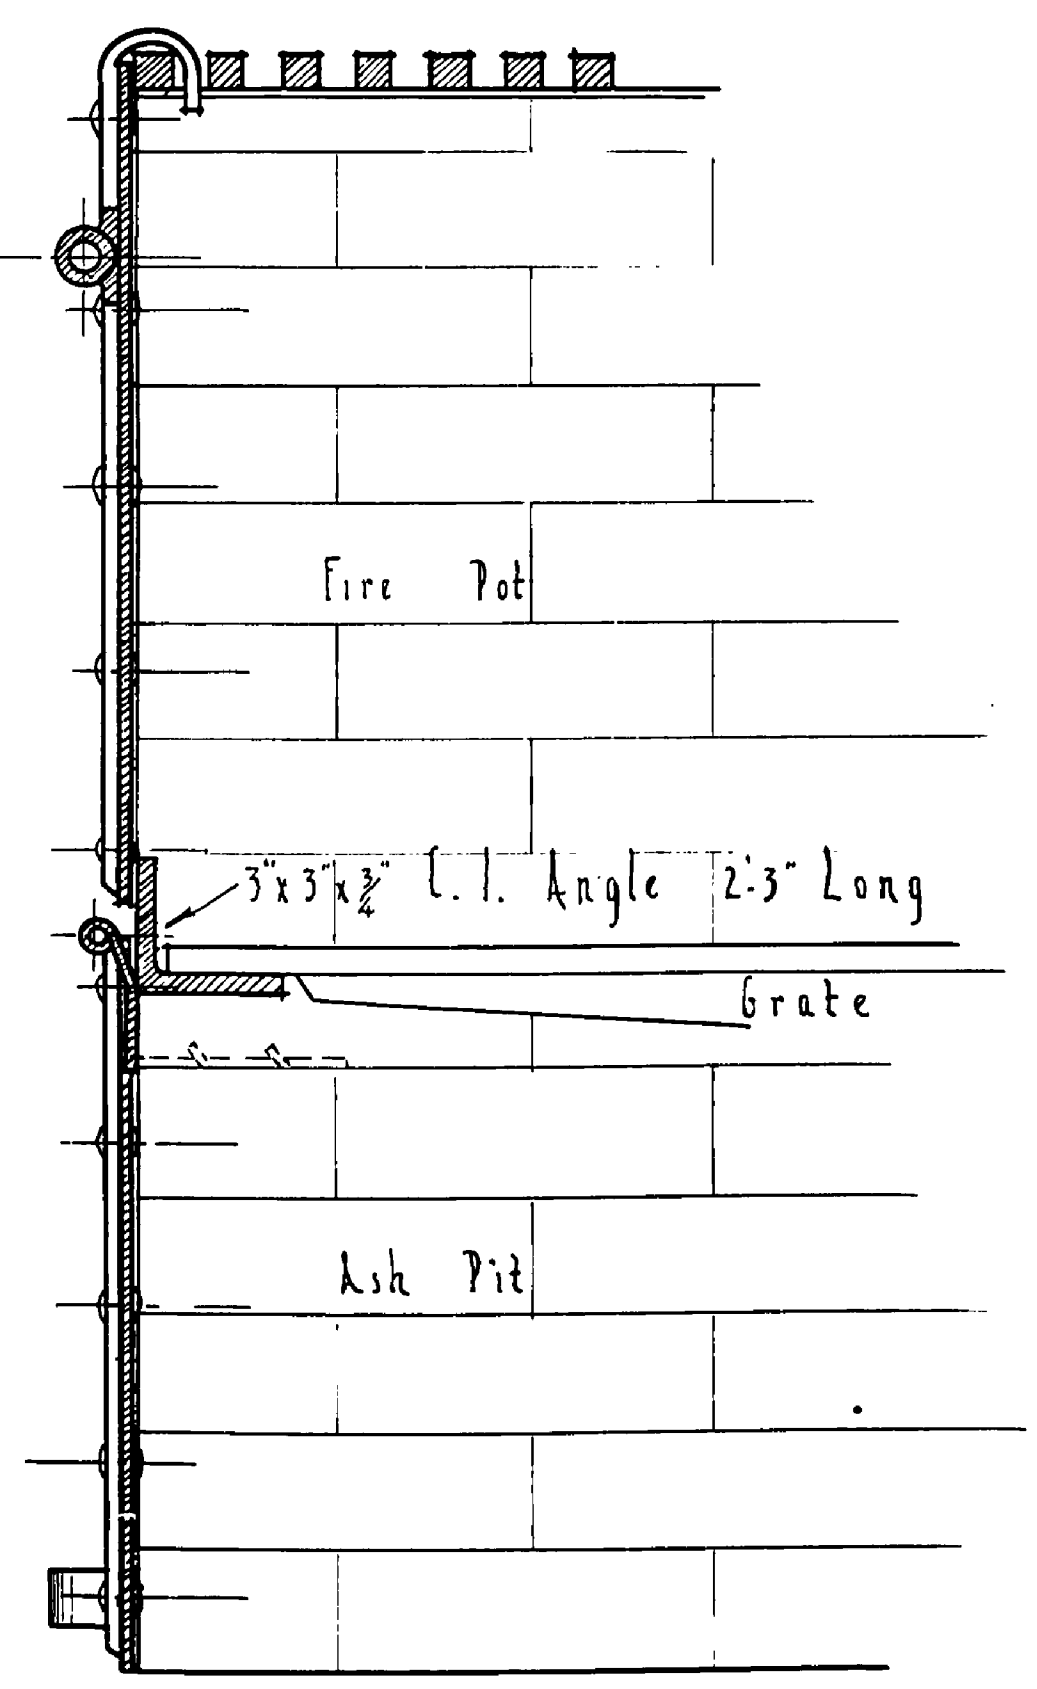



SECTION A-A
Scale 3/16" = 1"

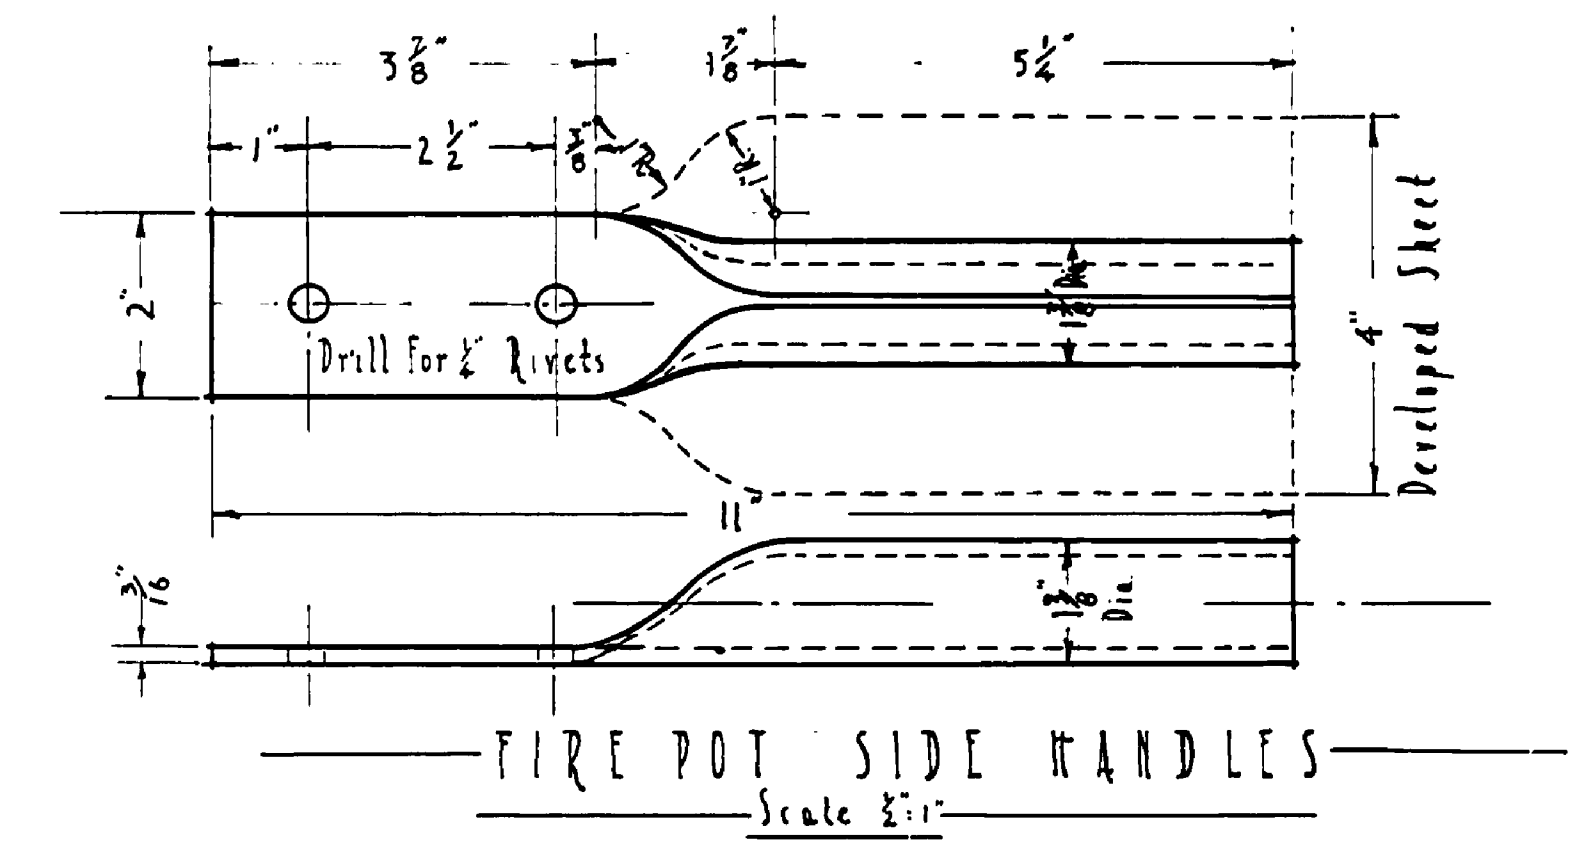

FIRE POT SIDE HANDLES
Scale 3/16" = 1"

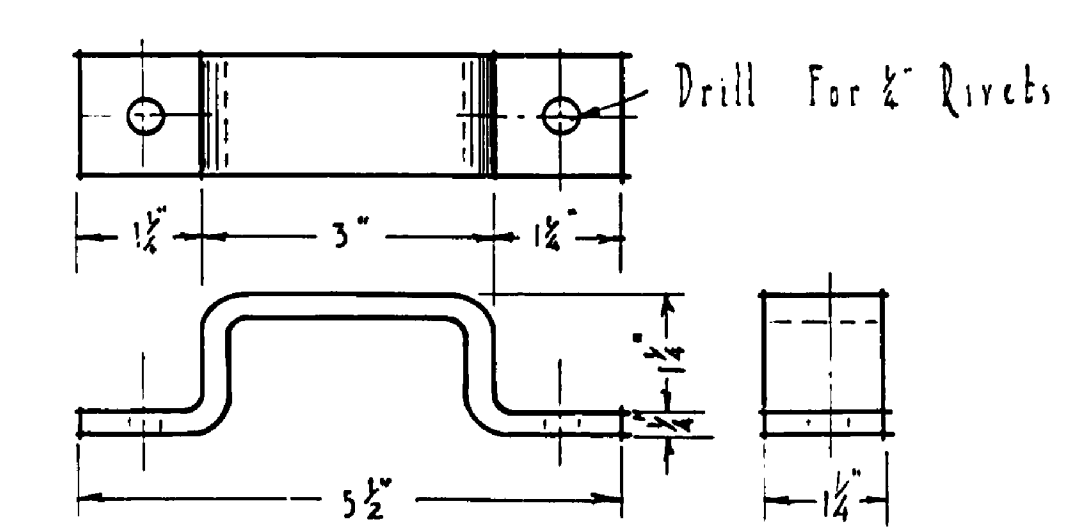

ASH PIT DOOR HANDLE
Scale 3/16" = 1"

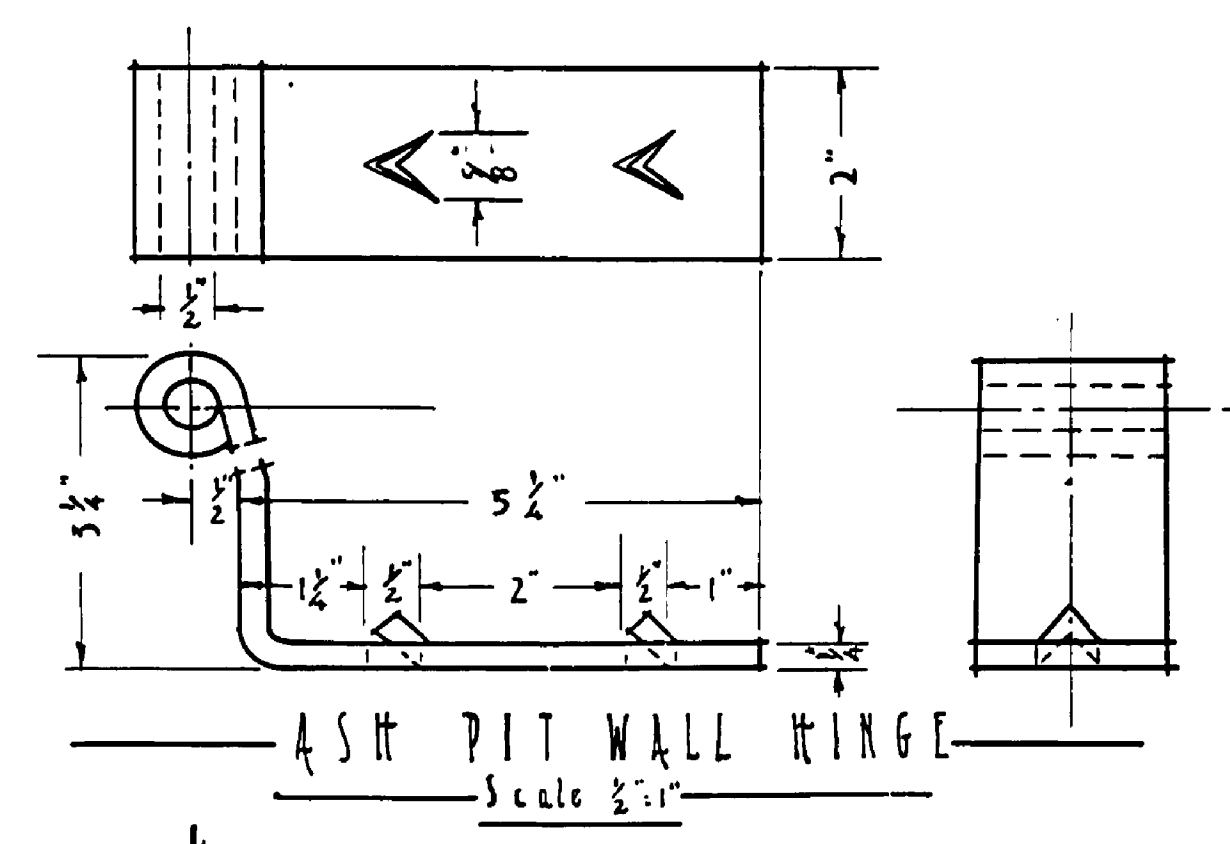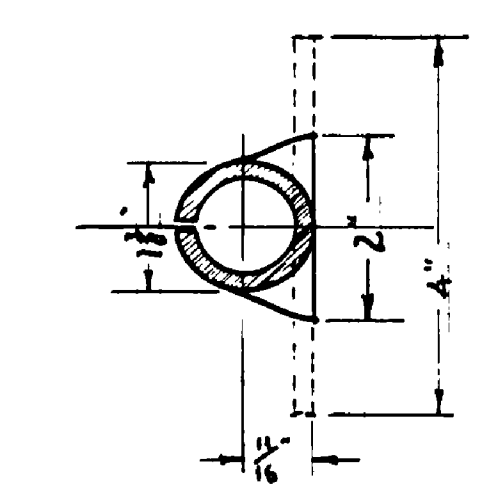

ASH PIT WALL HINGE
Scale 3/16" = 1"

UNITED STATES DEPARTMENT OF THE INTERIOR NATIONAL PARK SERVICE COOPERATING WITH MICHIGAN CONSERVATION DEPARTMENT		
DRAWN BY SCALE	YANKEE SPRINGS PROJECT UNIT LODGE	PLAN 90-13 NO. 222
DESIGNED BY E.P.H.	MUD LAKE	SCALE(S) SHOWN R.D.P.M-6
CHECKED BY		DATE: 6-19-51
PREPARED AND APPROVED BY	PROJECT MANAGER	DATE
RECOMMENDED	INSPECTOR	DATE
APPROVED	REGIONAL DIRECTOR	DATE

TRACED BY
DATE: 1-25-50

INSURANCE No. 71 to No. 74

Fig # 12

H-124