




WEST ELEVATION

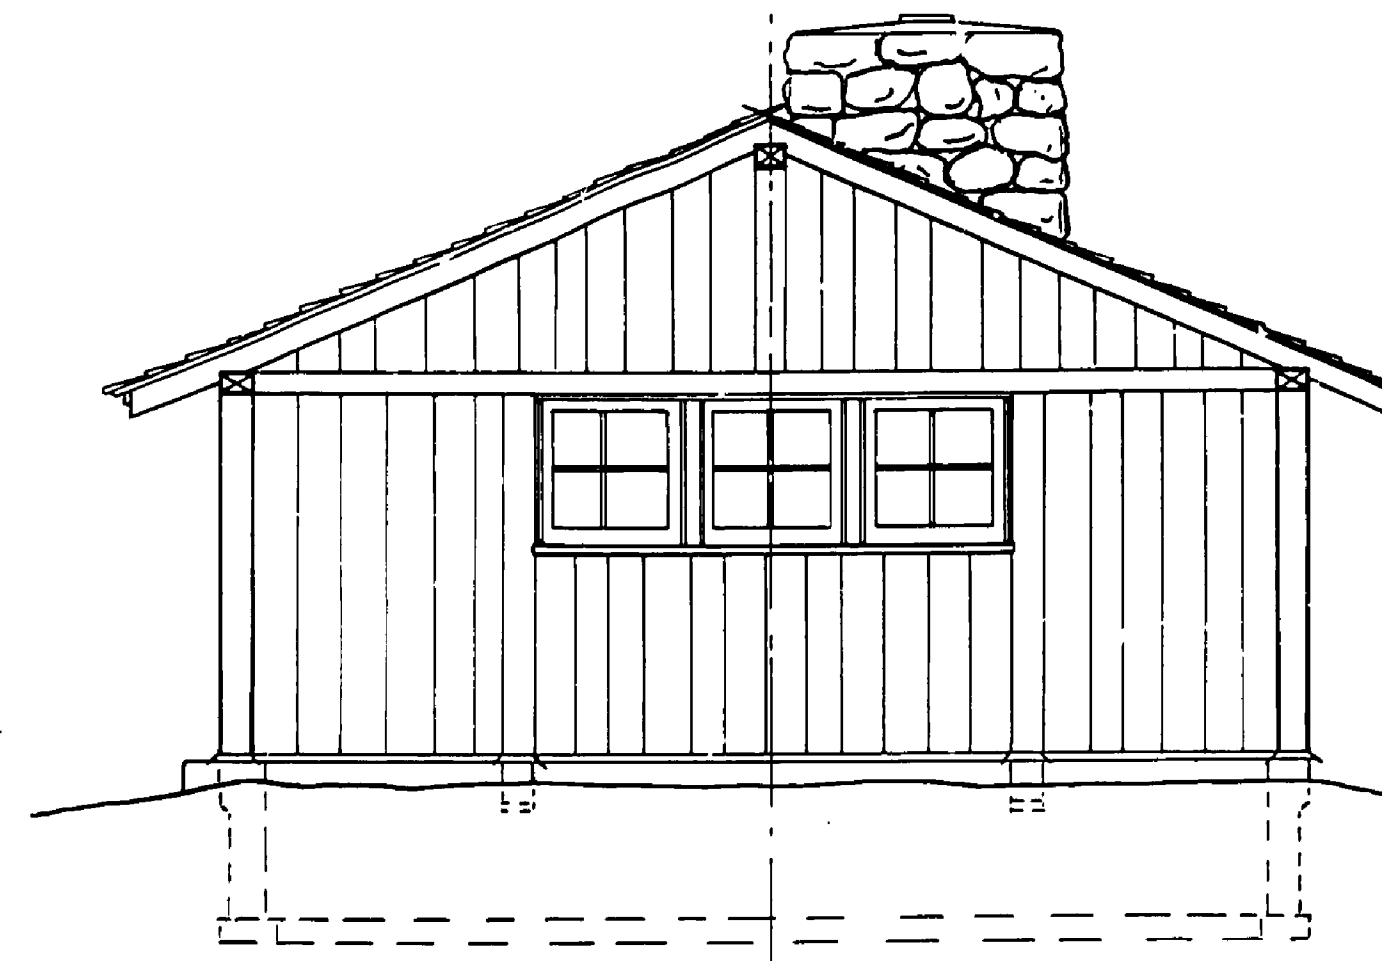


SOUTH ELEVATION

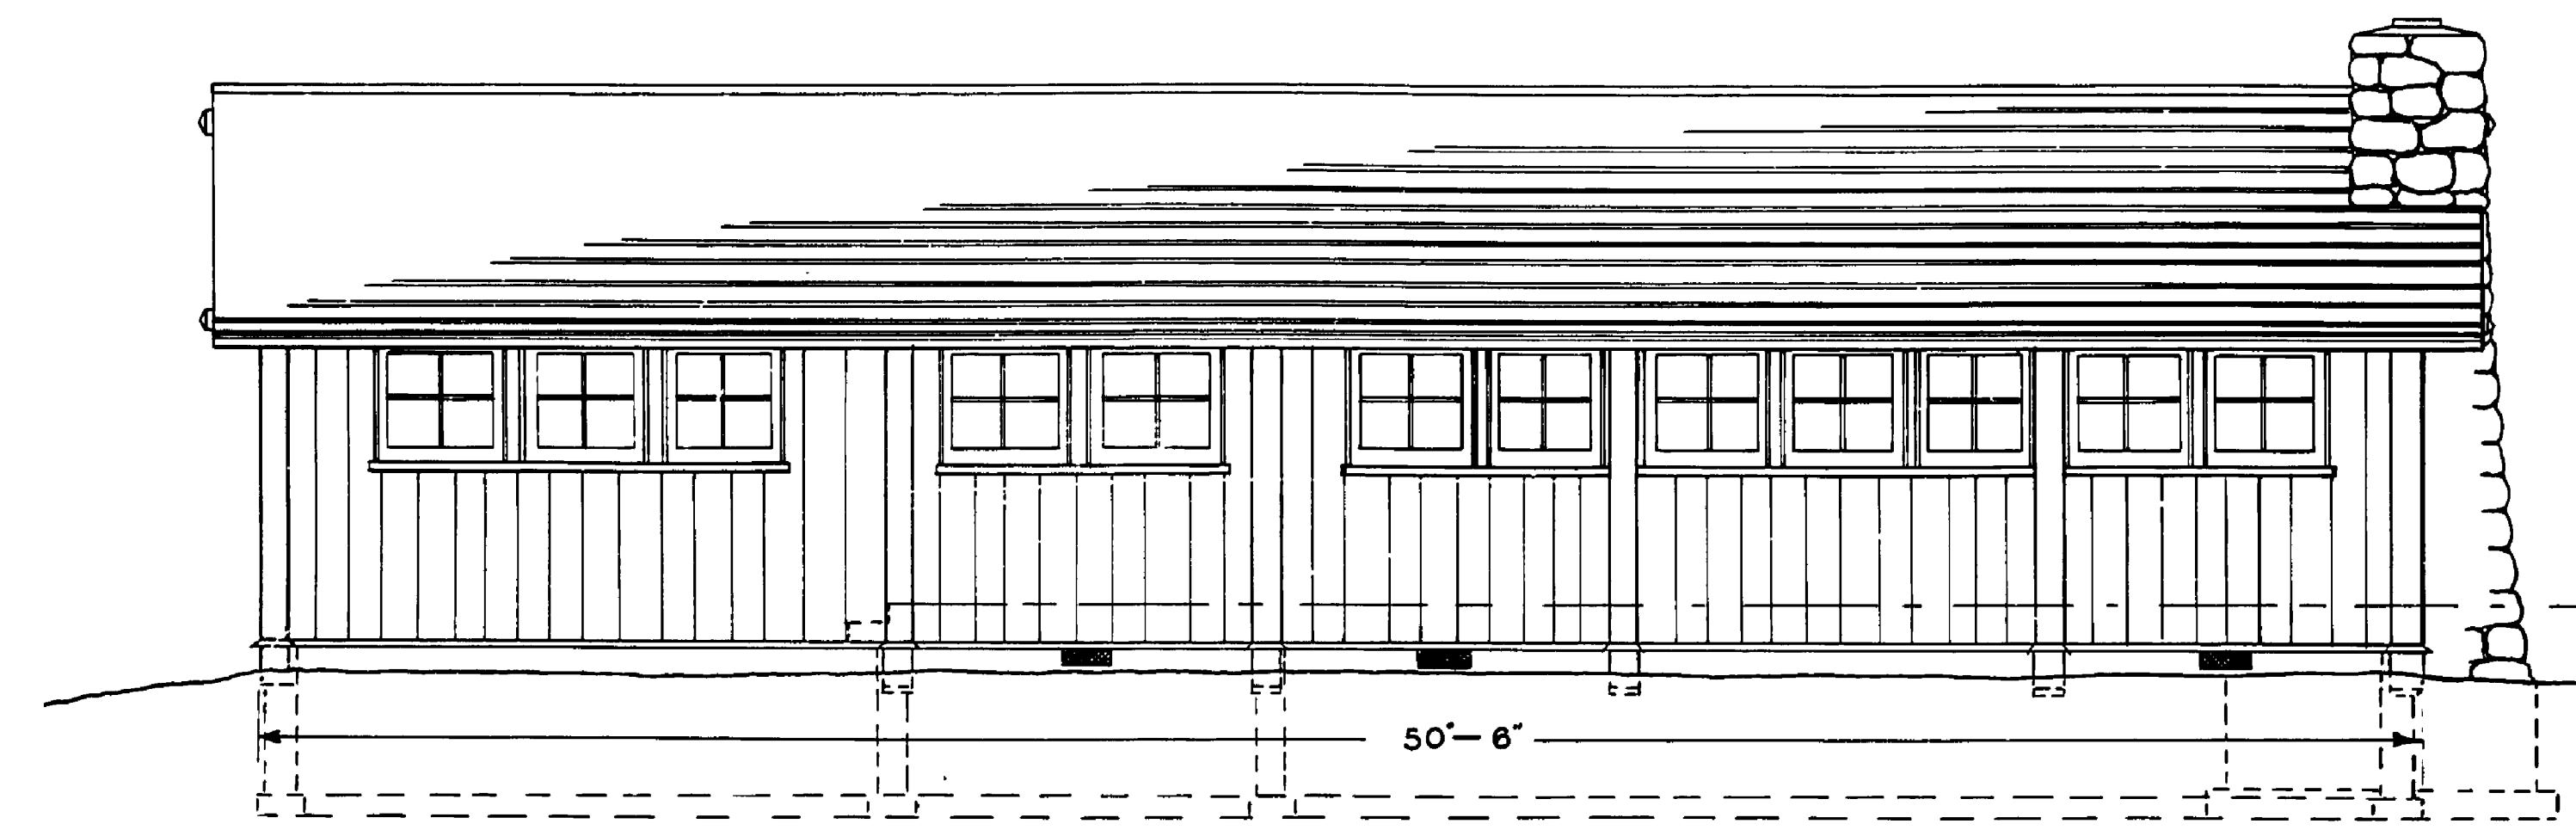

EAST ELEVATION

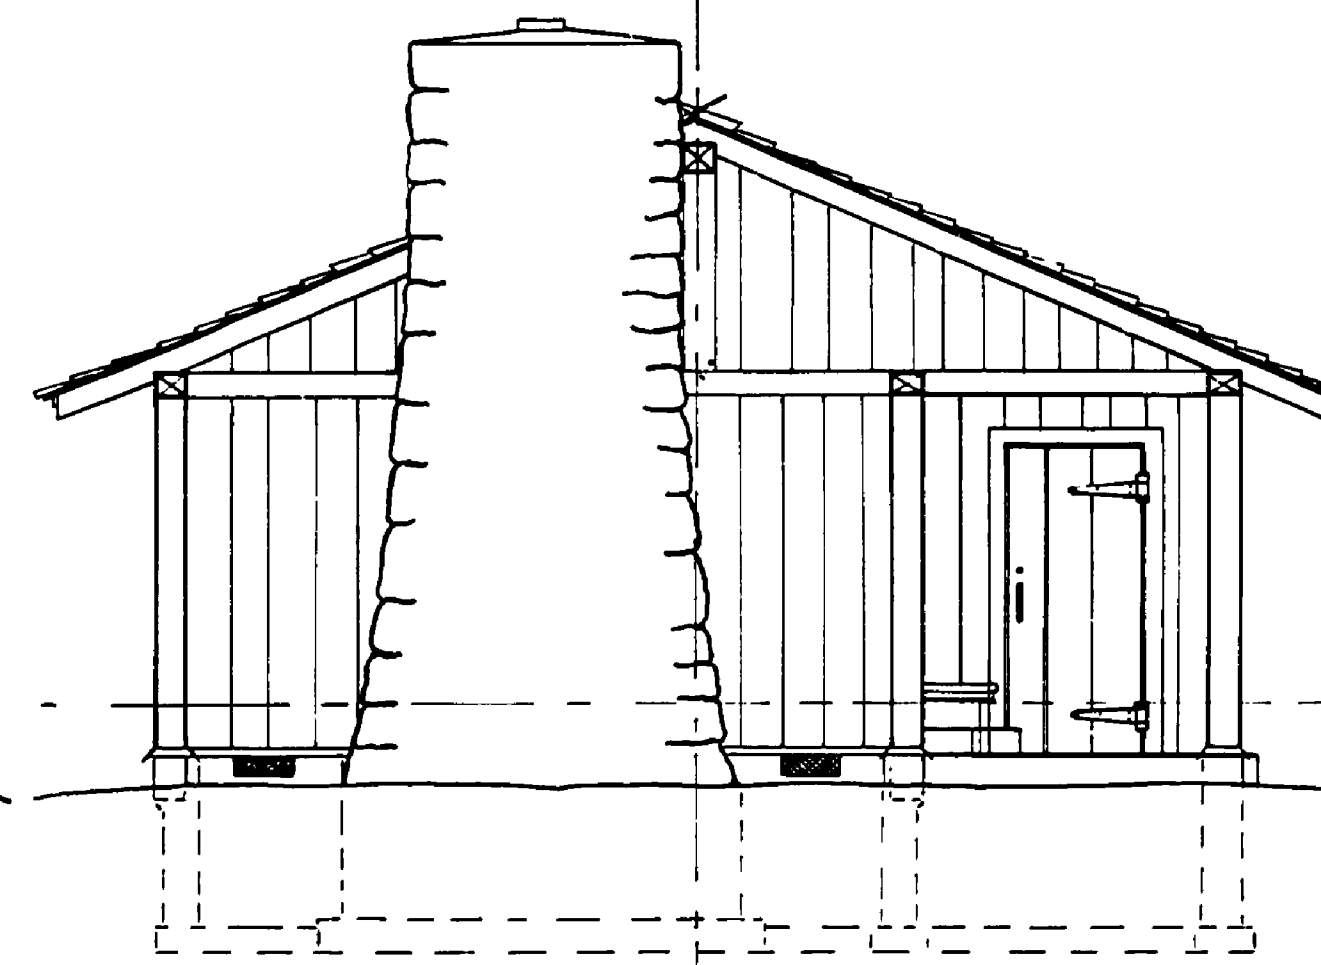


NORTH ELEVATION

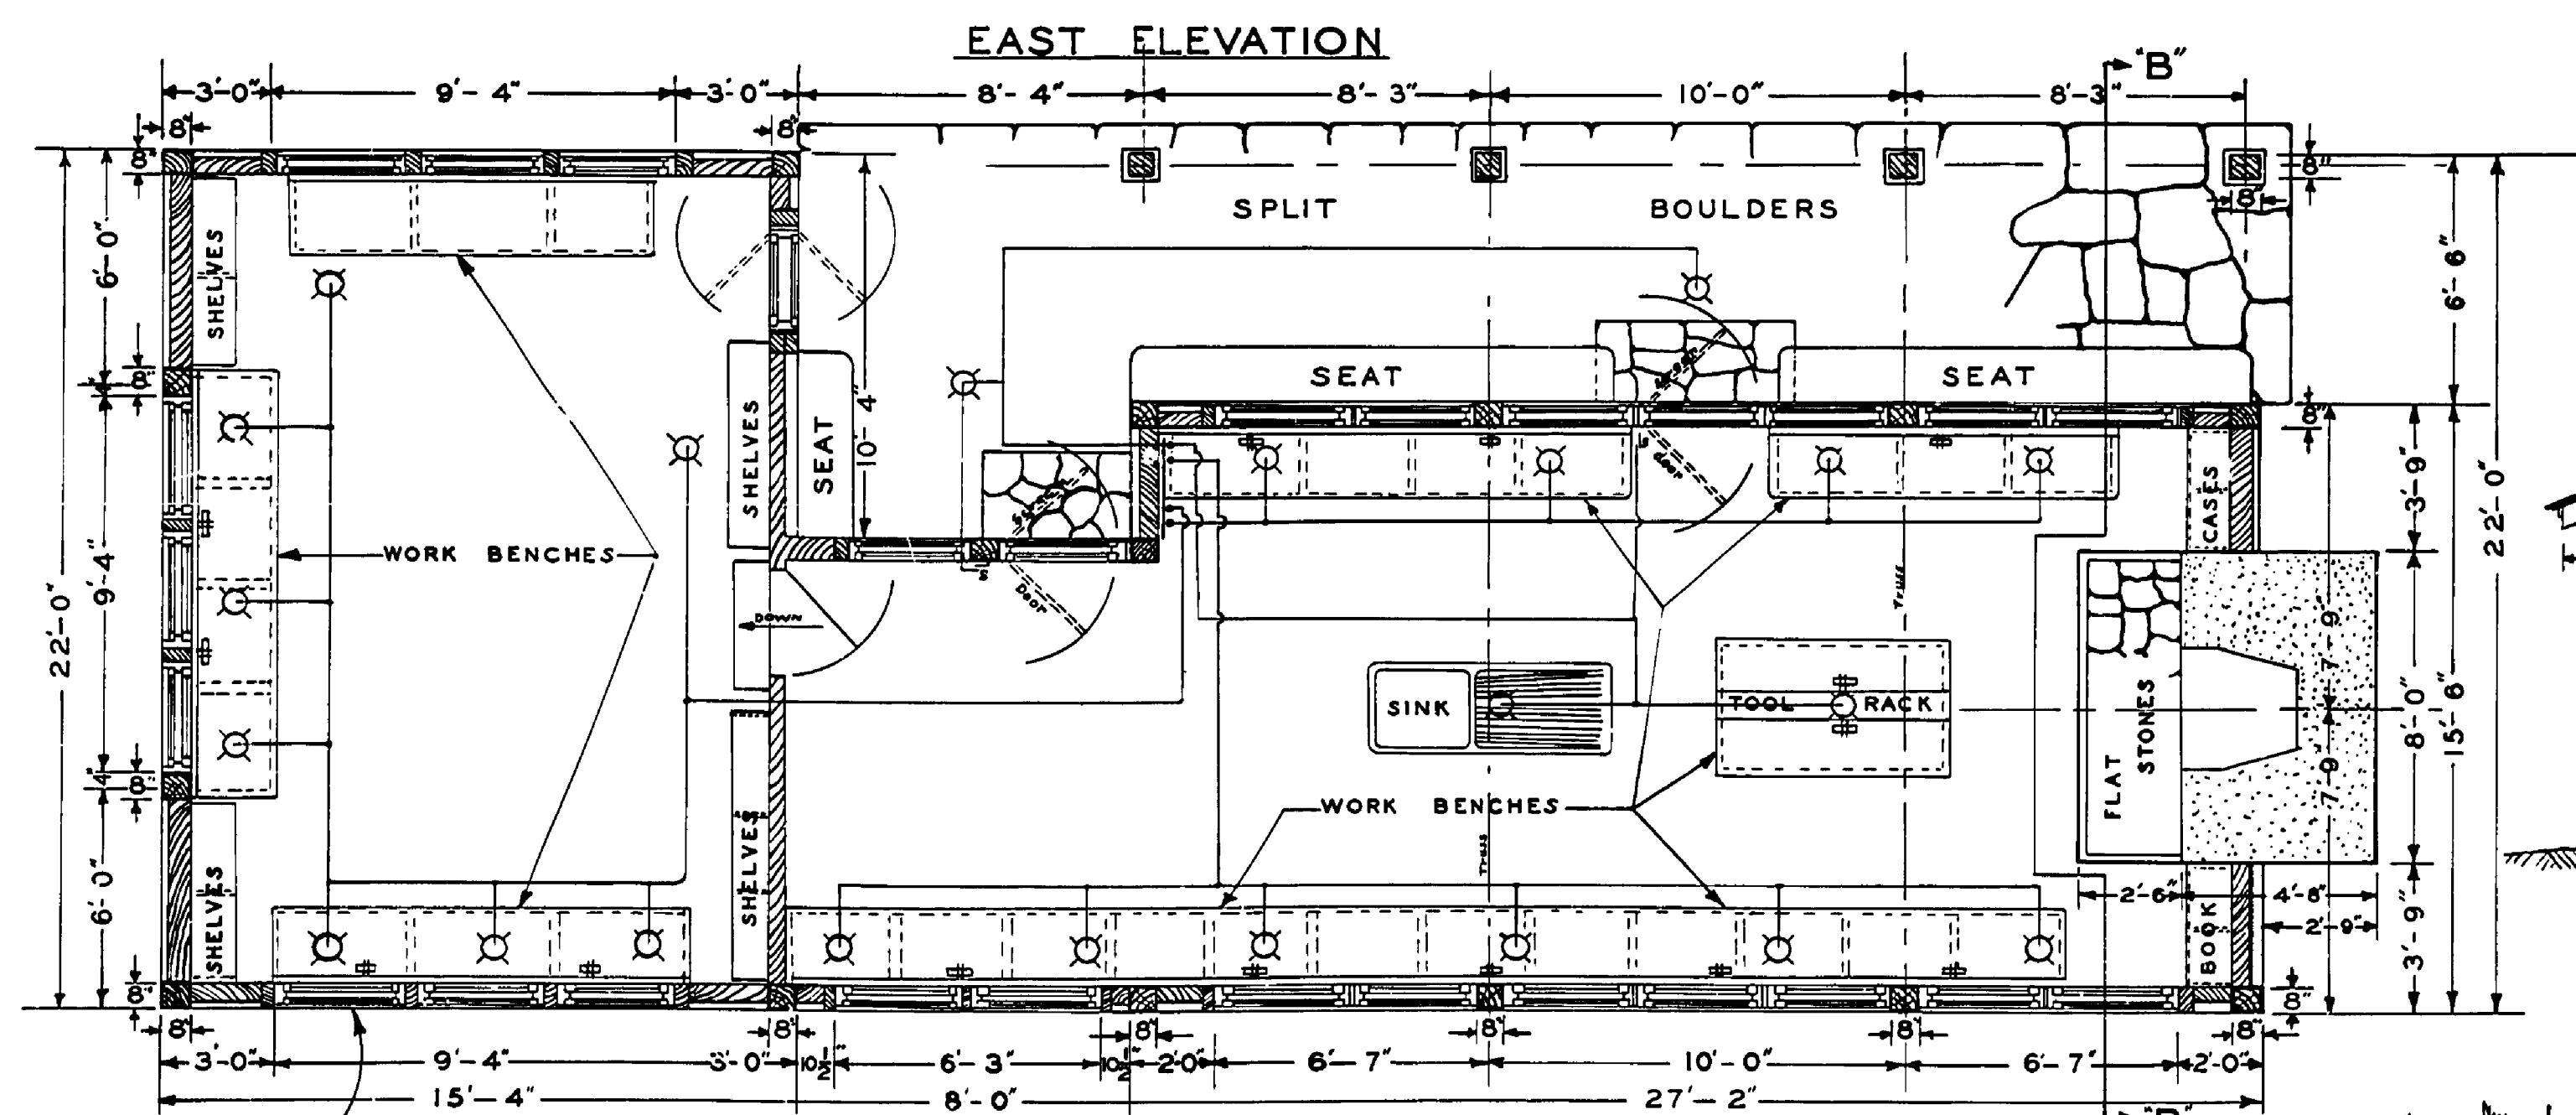


PLAN

NOTE: ALL SASH TO BE HINGED AT BOTTOM & SWING IN AT TOP

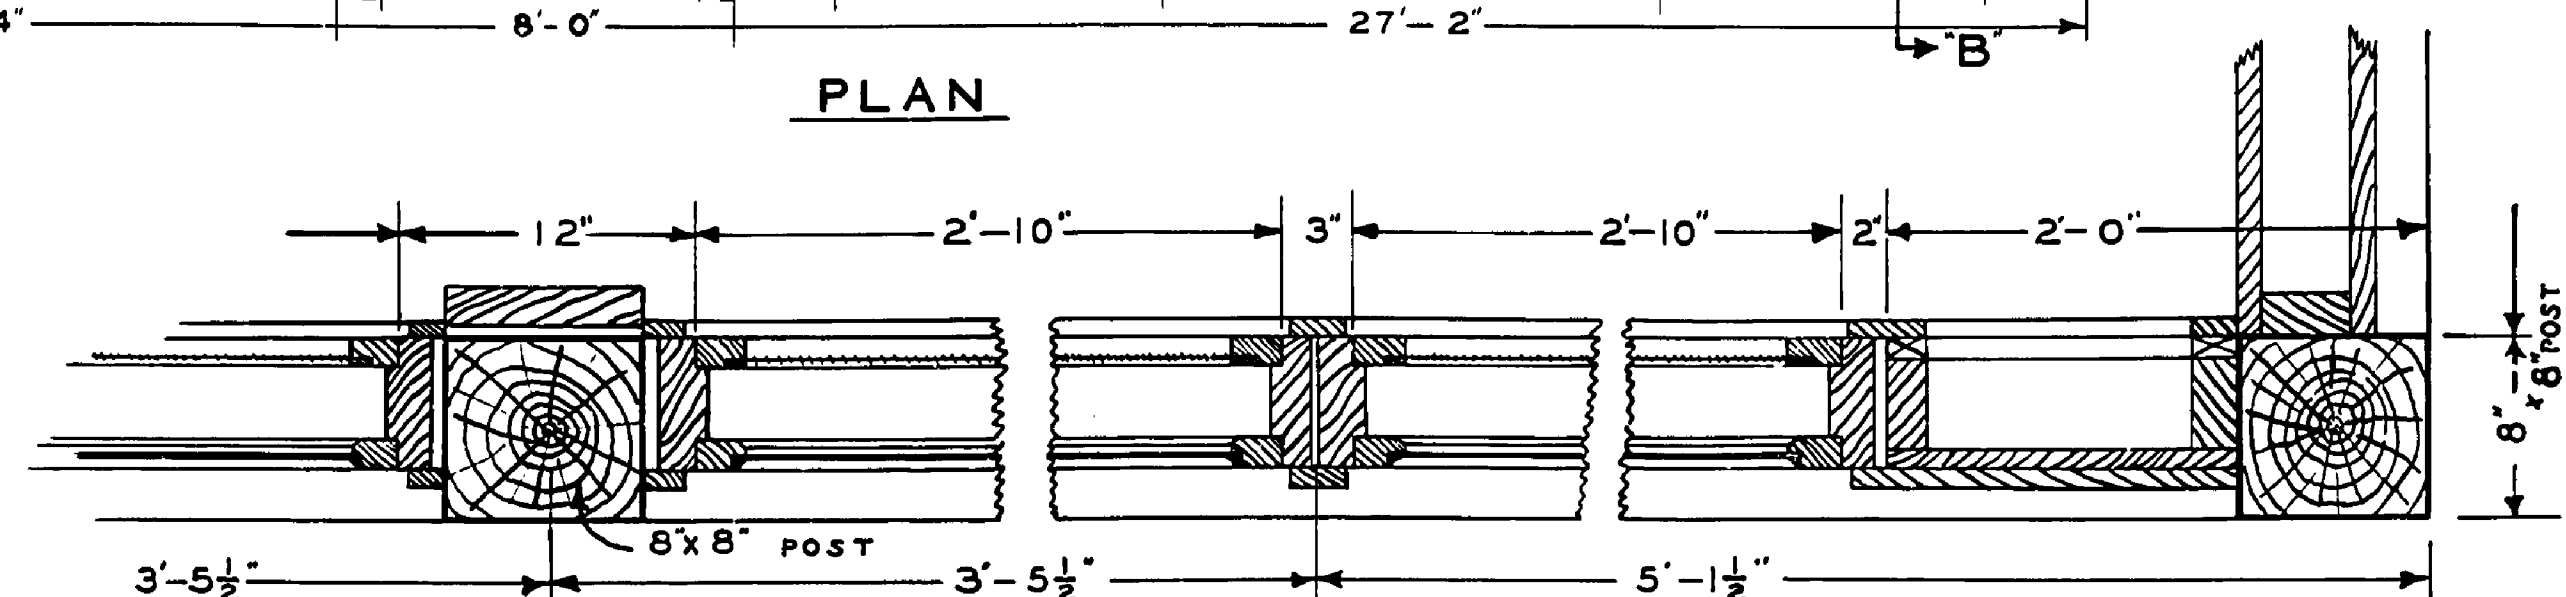

DETAIL OF CORNER


SCALE 1/2" = 1'-0"

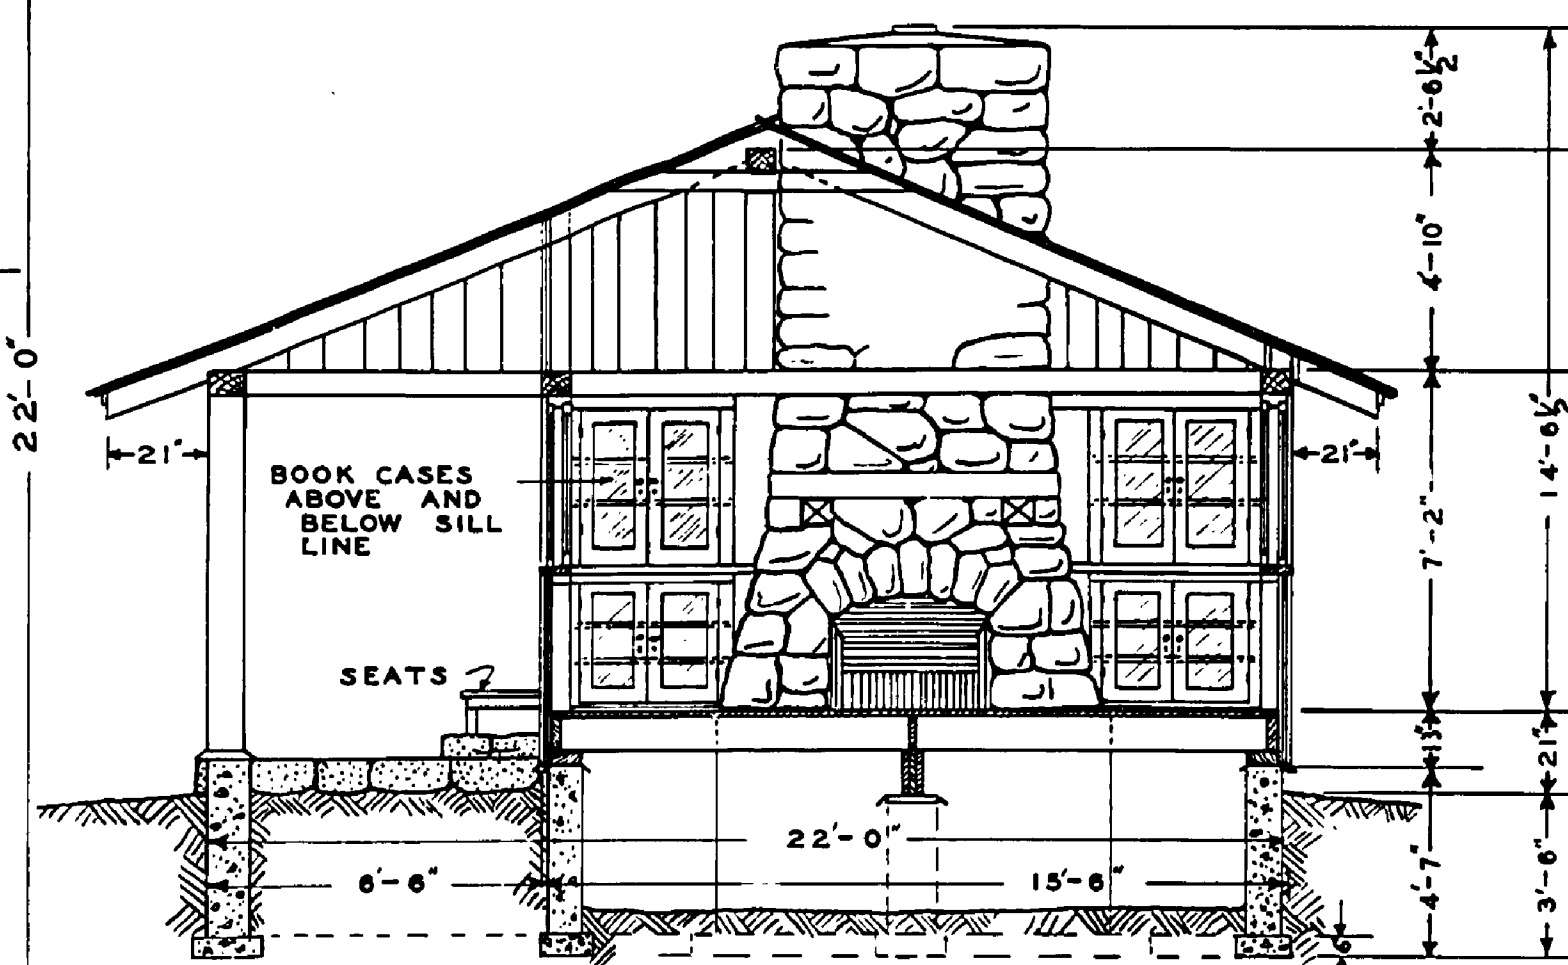

CROSS SECTION B-B


LOOKING NORTH

SCALE 1/2" = 1'-0"

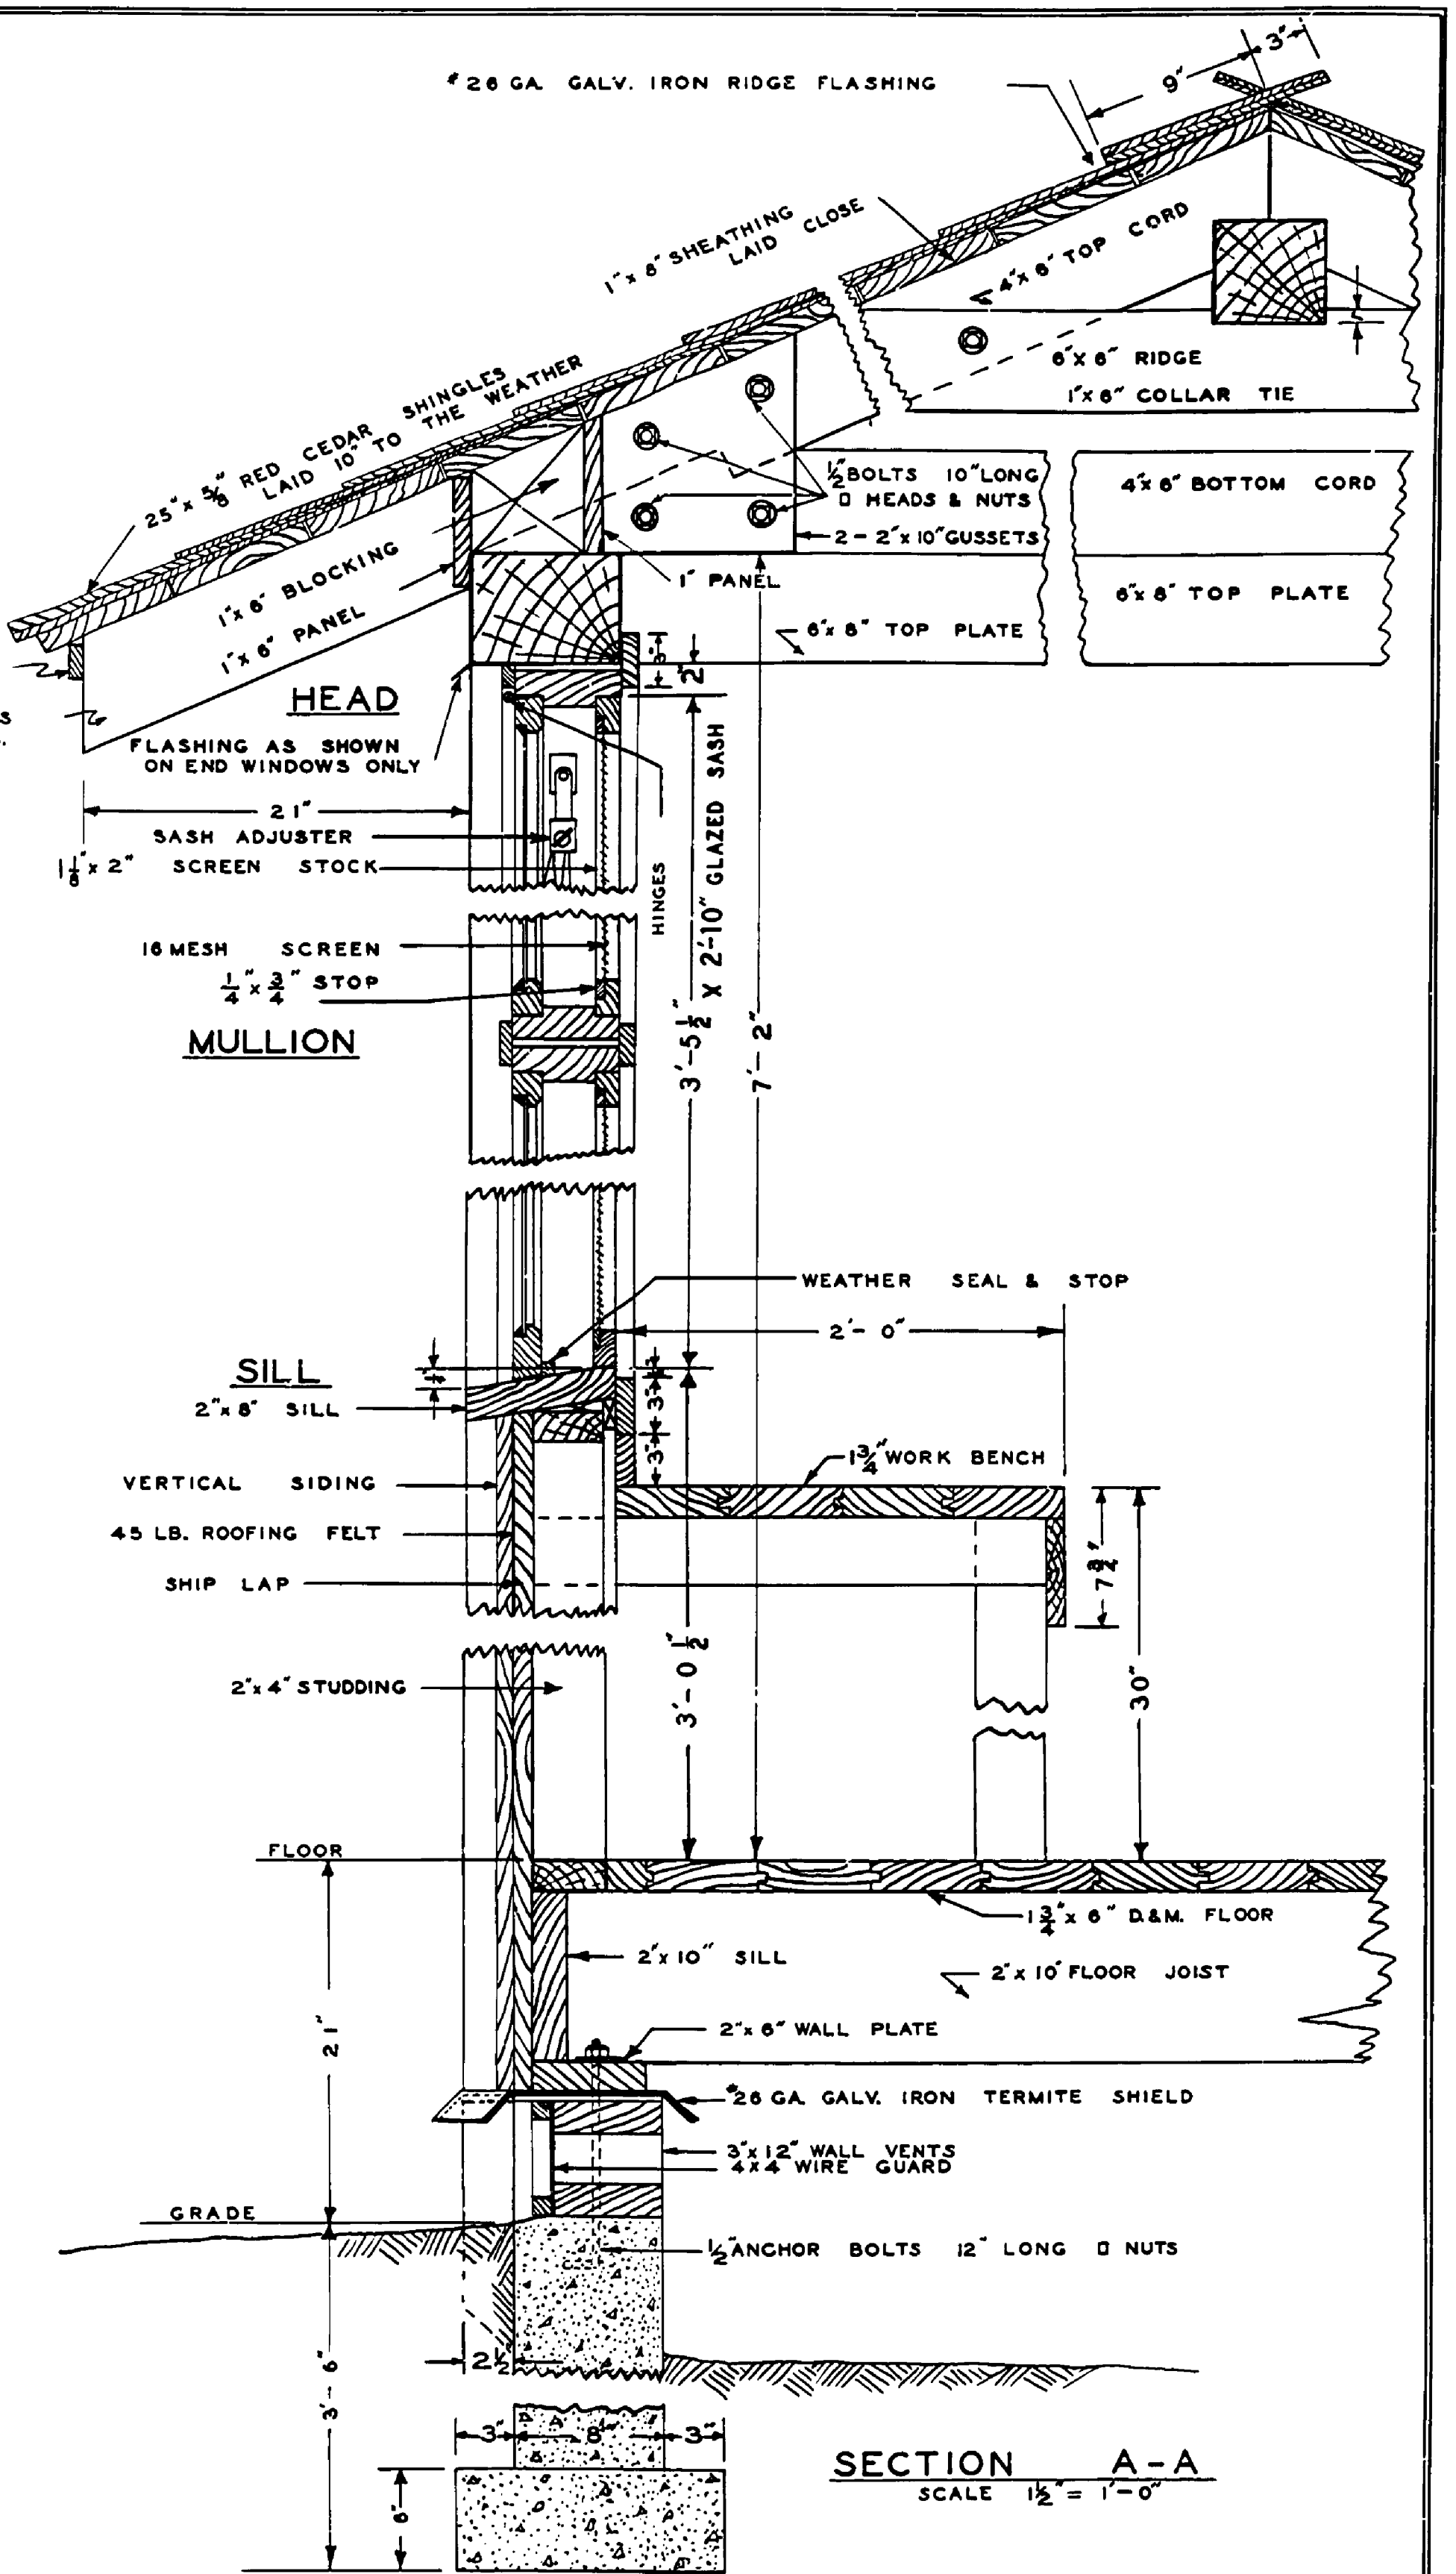

SECTION A-A

SCALE 1/2" = 1'-0"

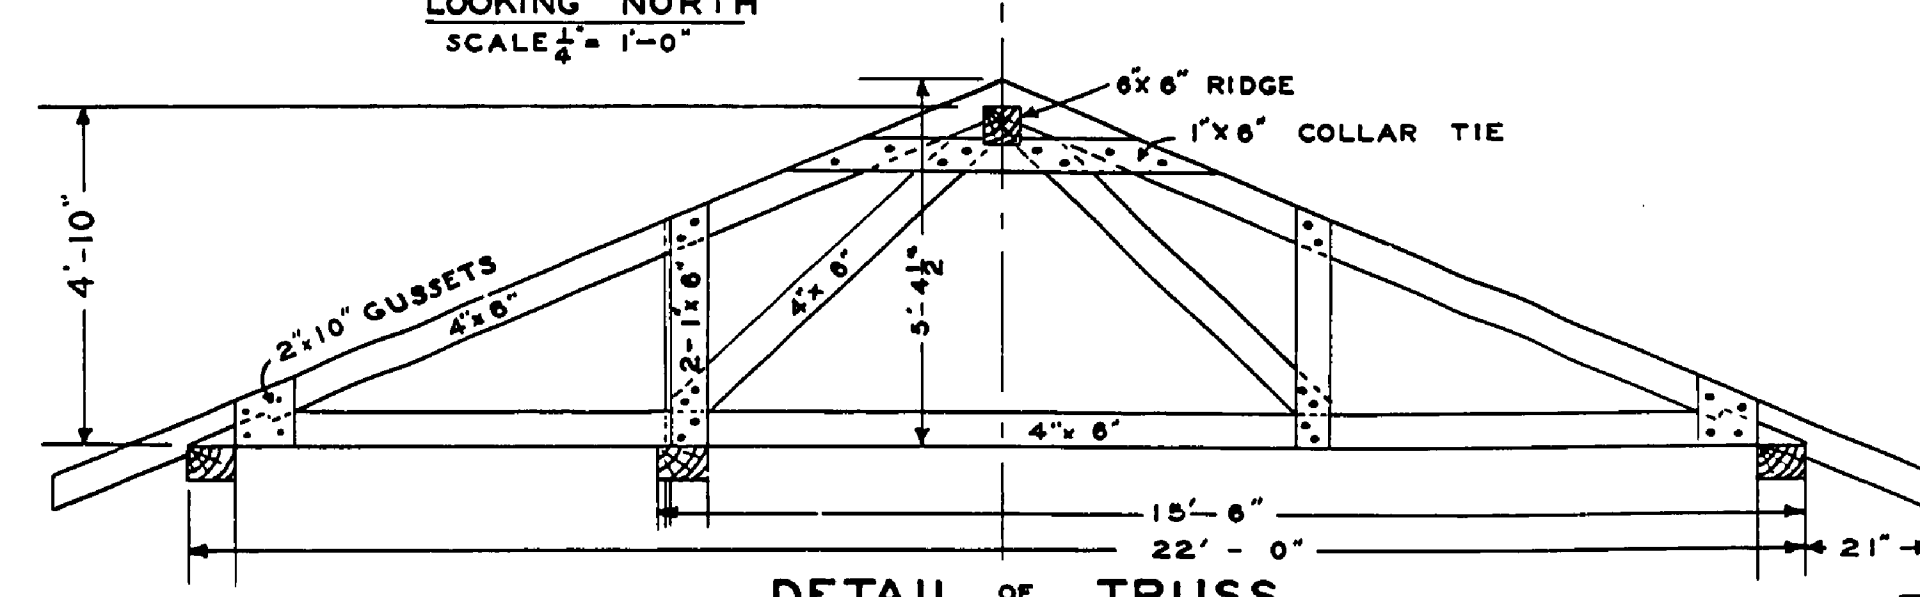

DETAIL OF TRUSS

SCALE 3/8" = 1'-0"

MICH. DEPT. OF CONSERVATION
IN COOPERATION WITH
UNITED STATES
DEPARTMENT OF THE INTERIOR
NATIONAL PARK SERVICE

DRAWN BY E.W.C.	YANKEE SPRINGS AREA	PLAN 90-35
DESIGNED BY E.F.H.	CRAFT SHOP	NO. 1 OF 2
CHECKED BY E.F.H.	JOB NO. NOONDAY LAKE	SCALE-SHOWN LD-M1-6
DATE 2-12-37		
PREPARED AND APPROVED BY	PARK AUTHORITY OR SPONSOR	DATE
TRACED BY ZCC	DATE 4/3/38	APPROVED
		INSPECTOR

INSURANCE No. 107

70813

4-125