



FRONT ELEVATION  
Scale - 1/4" = 1'0"

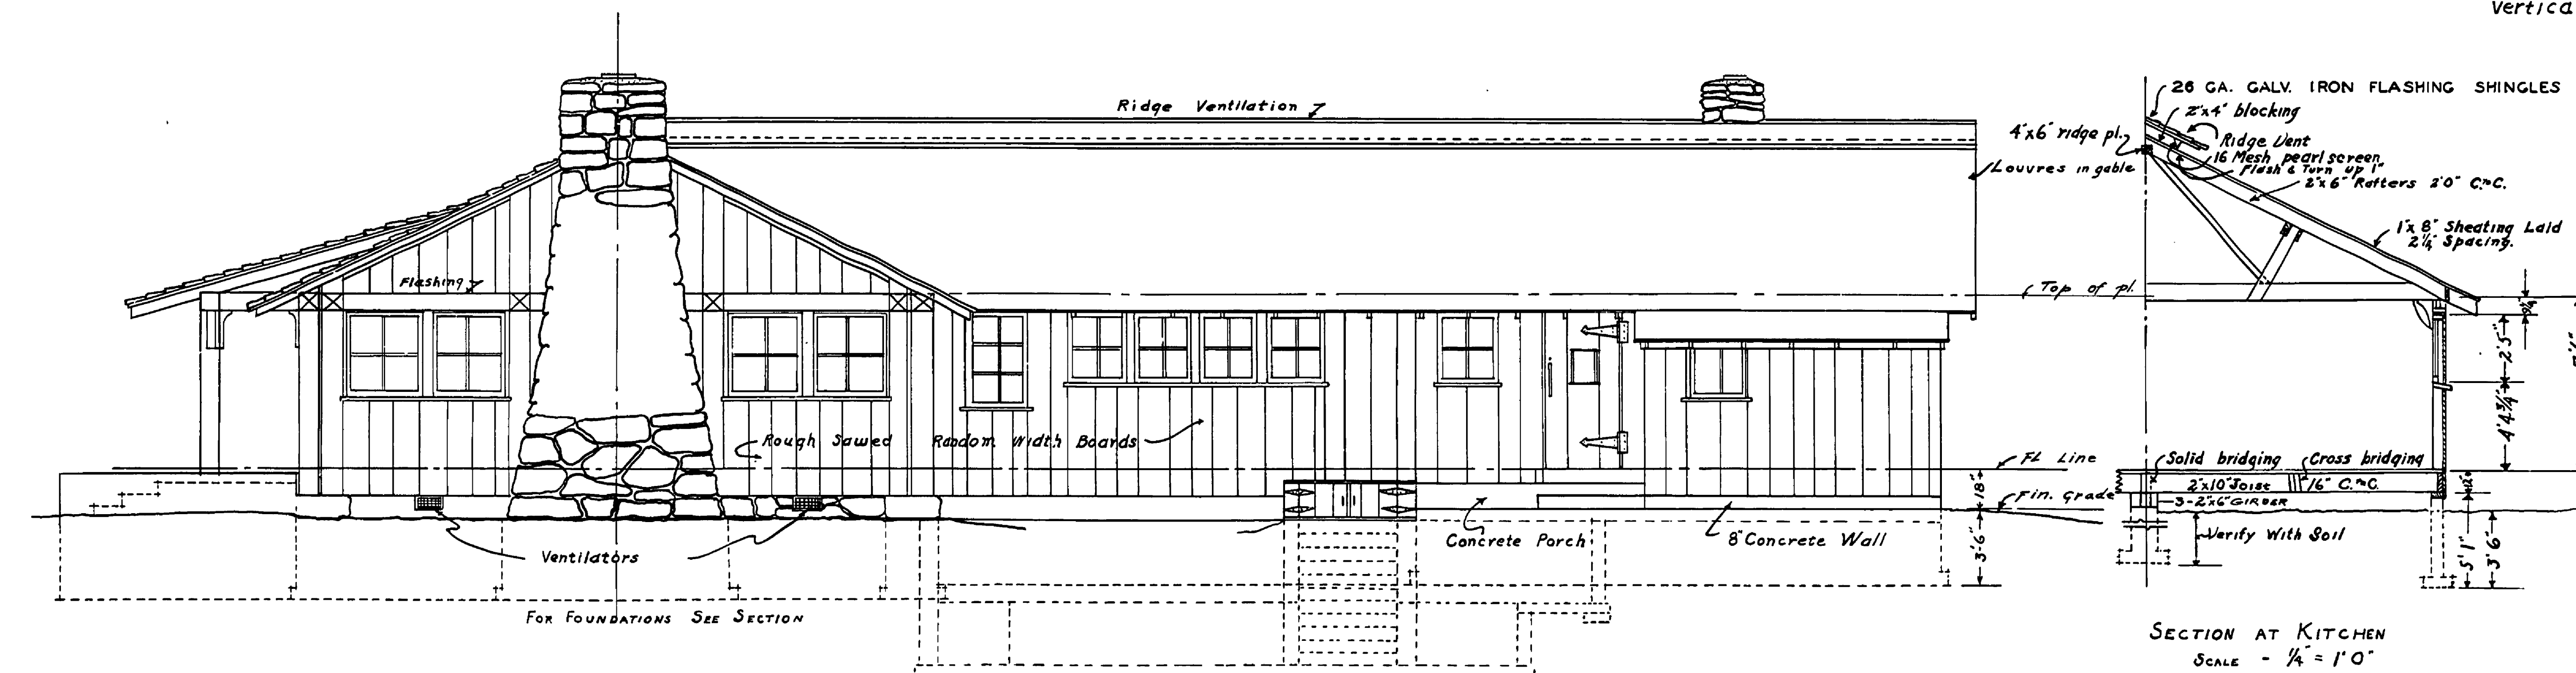

SIDE ELEVATION  
Scale 1/4" = 1'0"

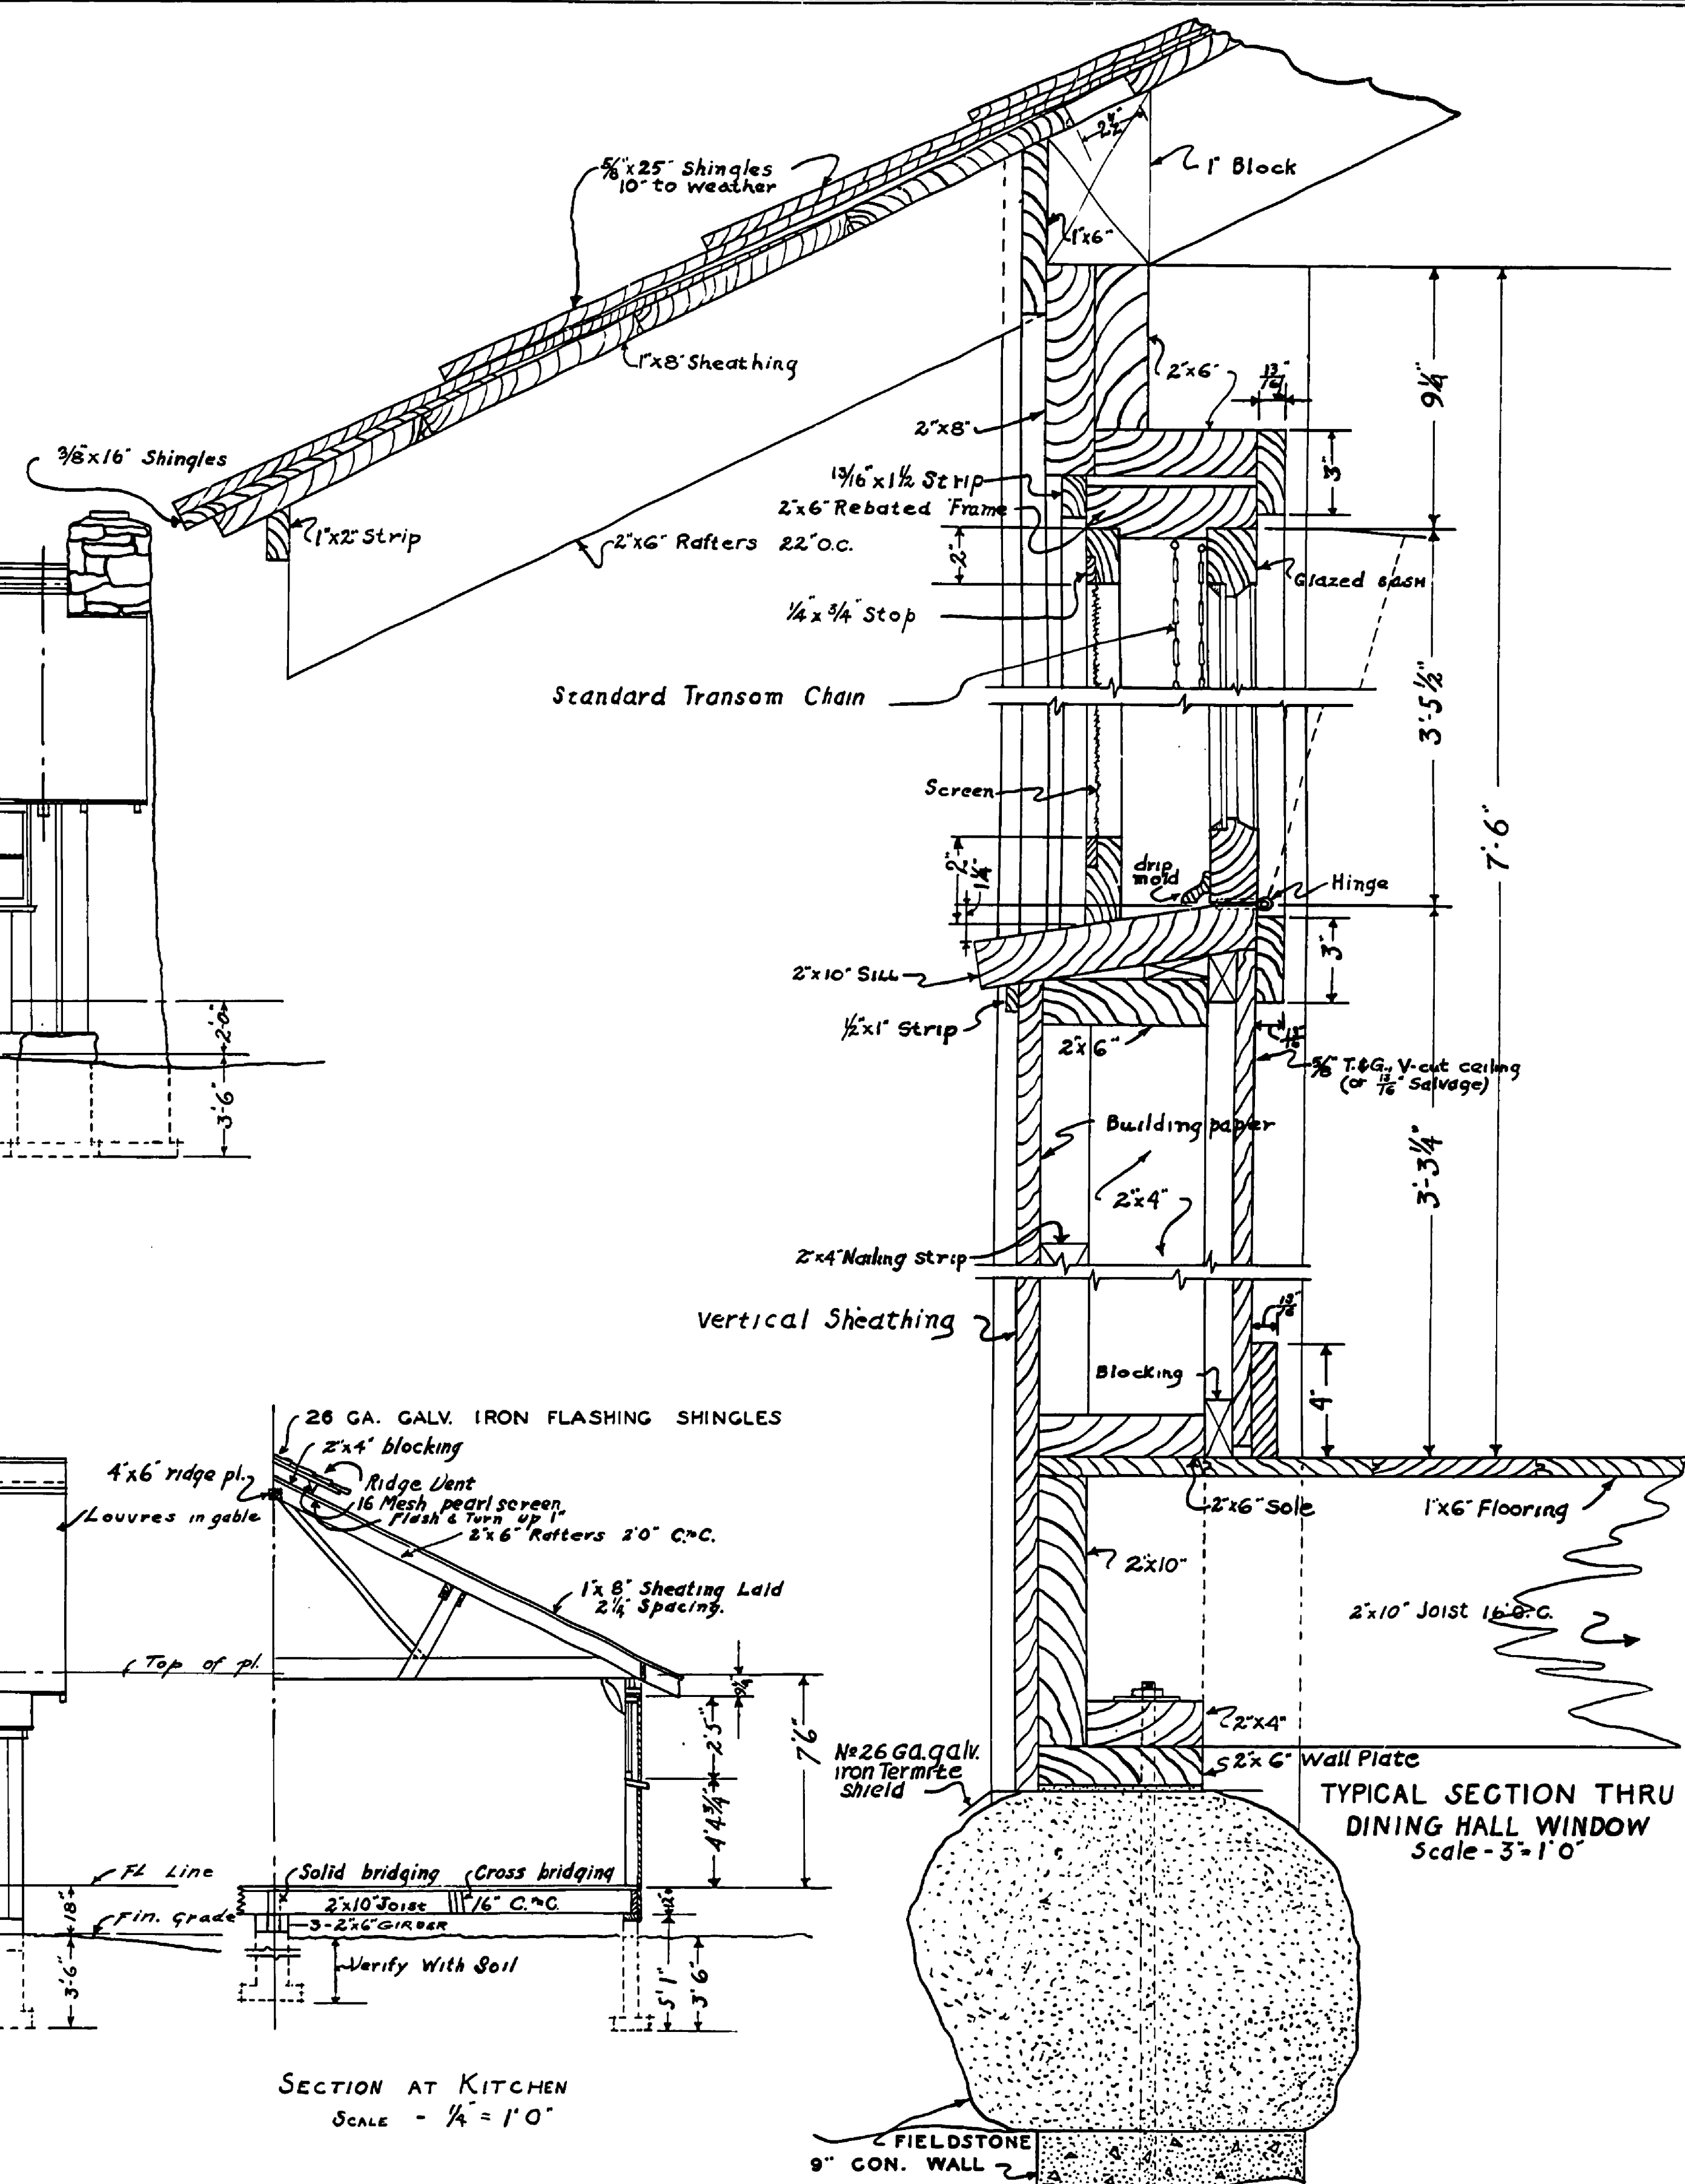

TYPICAL SECTION THRU DINING HALL WINDOW  
Scale - 3/4" = 1'0"

SECTION AT KITCHEN  
Scale - 1/4" = 1'0"

MICH. DEPT. OF CONSERVATION  
IN COOPERATION WITH  
UNITED STATES  
DEPARTMENT OF THE INTERIOR  
NATIONAL PARK SERVICE

DRAWN BY	YANKEE SPRINGS PROJECT	PLAN NO.	90-14
DESIGNED BY	DINING HALL & KITCHEN	SCALE	1/4" = 1'
CHECKED BY	JOB NO. 14	LD-MI-6	DATE 4-7-38
PREPARED AND APPROVED BY	PARK AUTHORITY OR SPONSOR	DATE	
APPROVED	INSPECTOR	DATE	

TRACED  
DATE 2/2/39 BY H.L.

INSURANCE No. 75

JOB #14

H-126