





FRONT ELEVATION
Scale 1/4" = 1'-0"

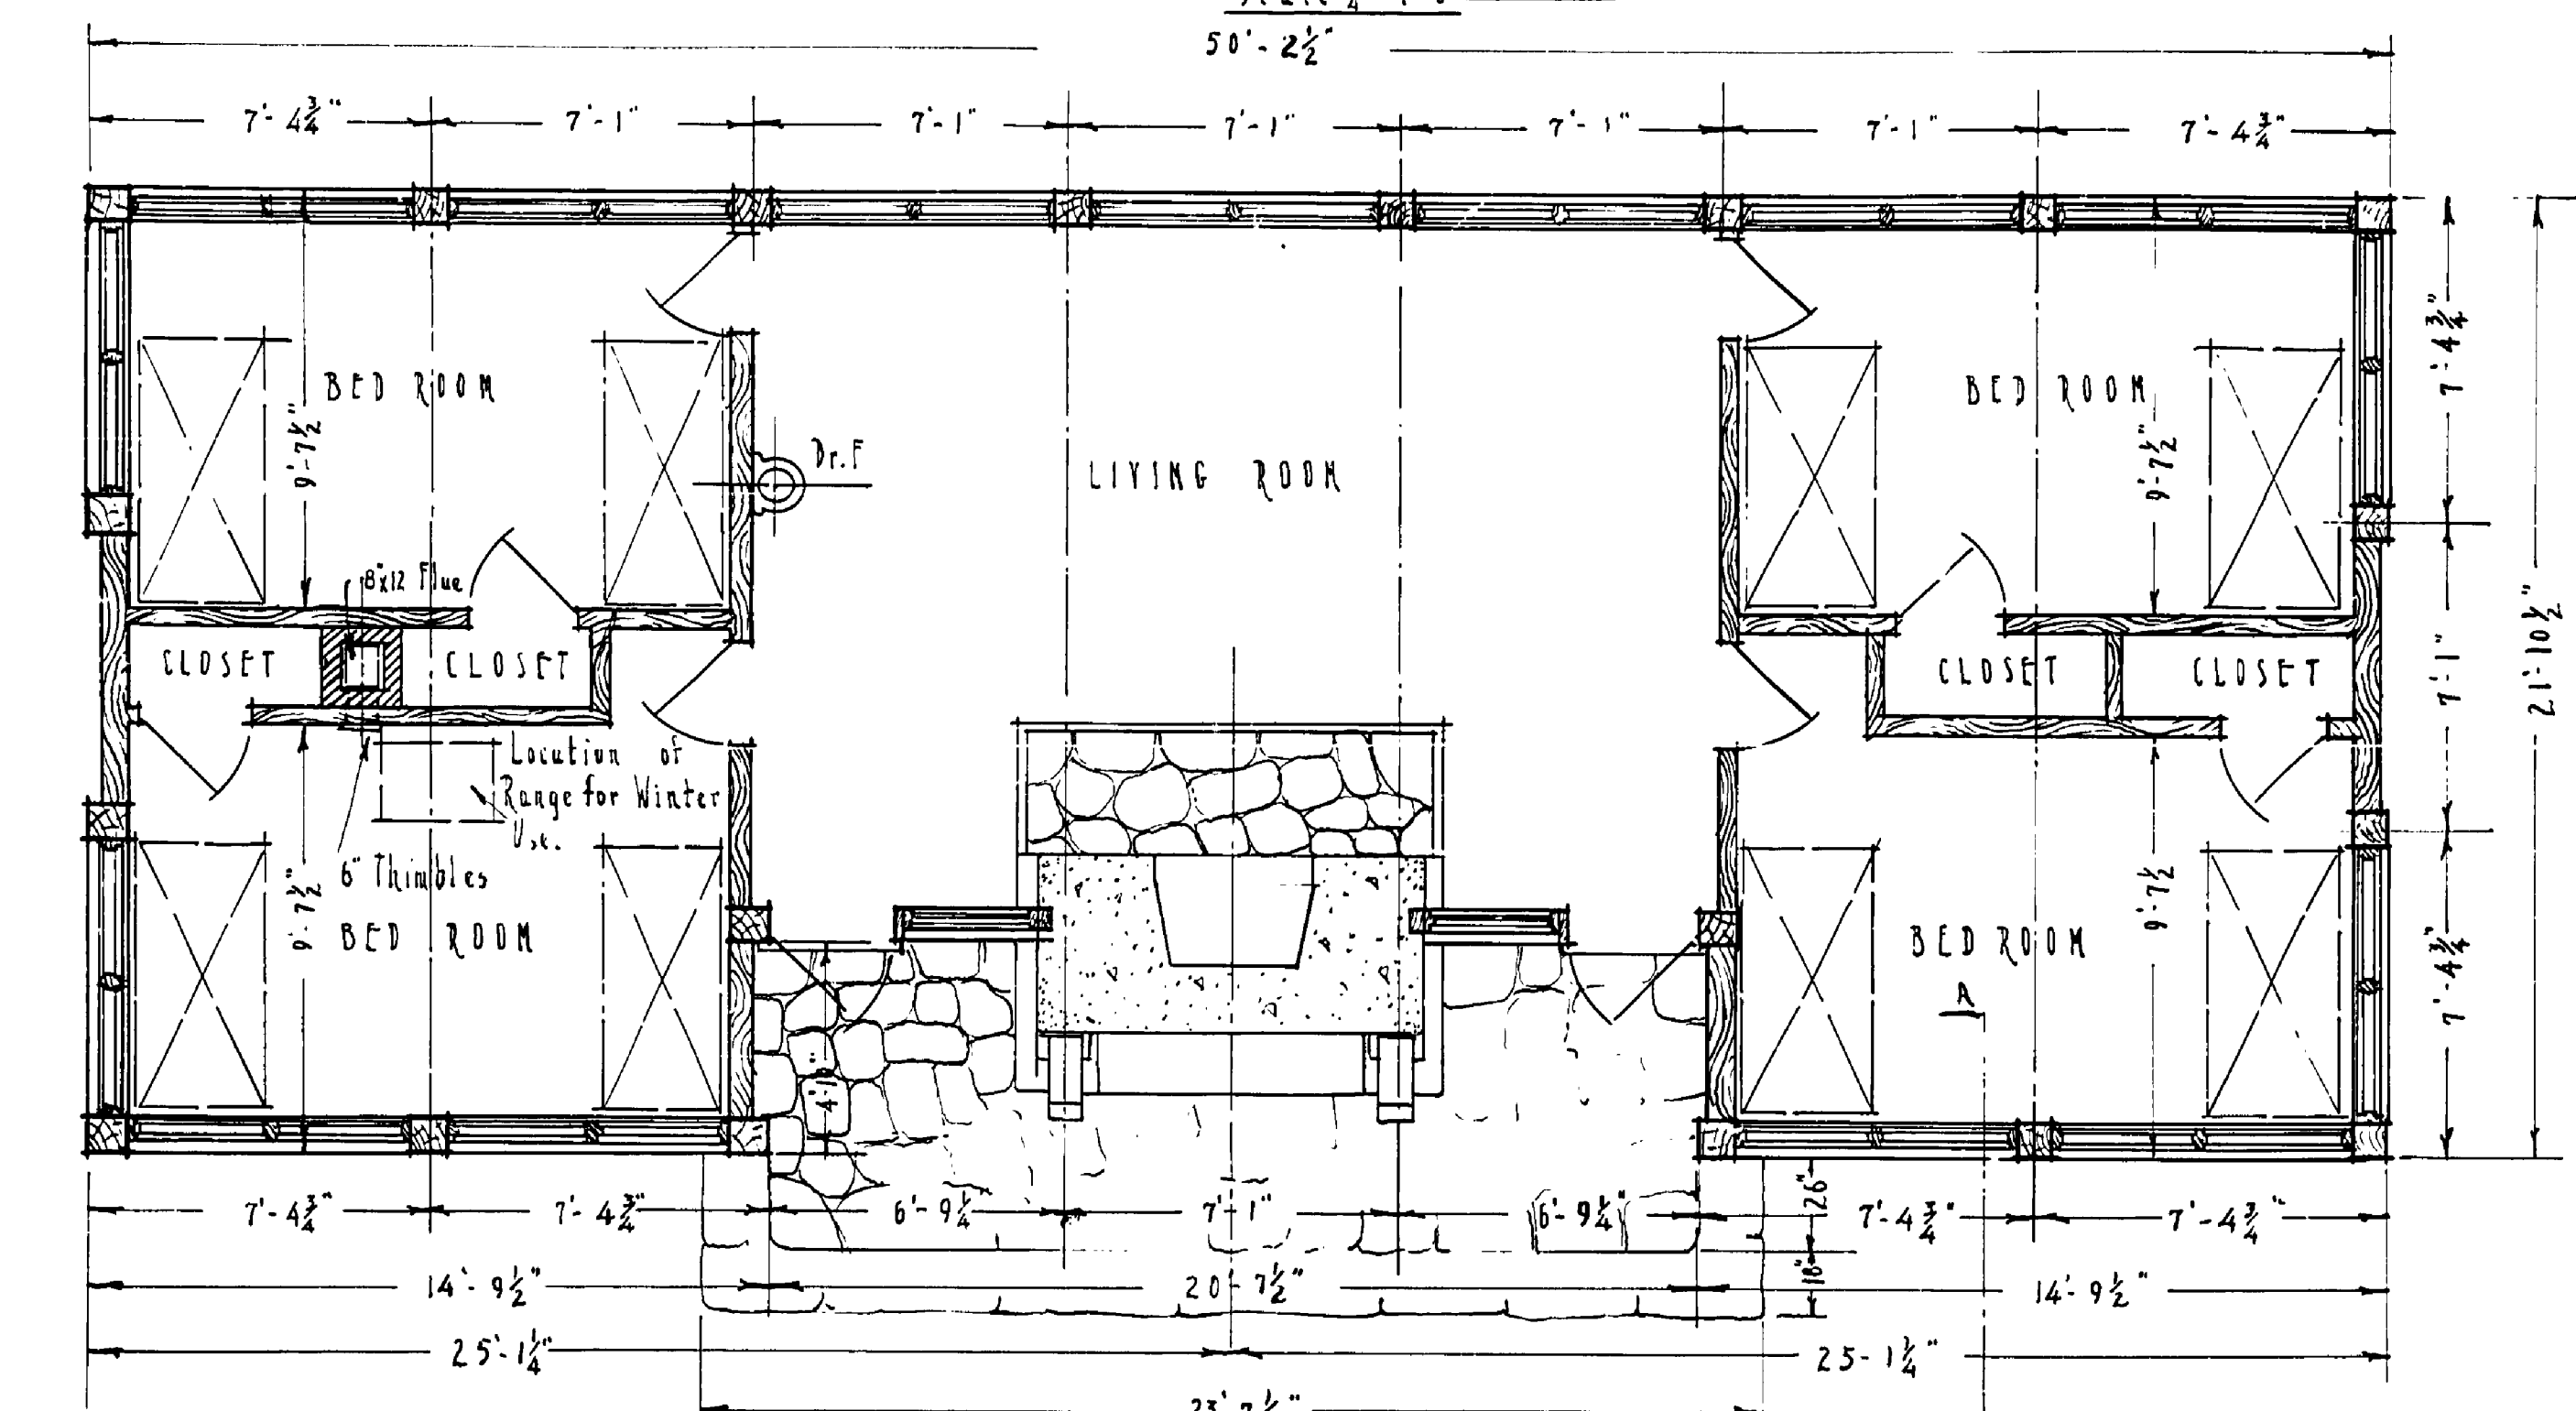


FLOOR PLAN
Scale 1/8" = 1'-0"

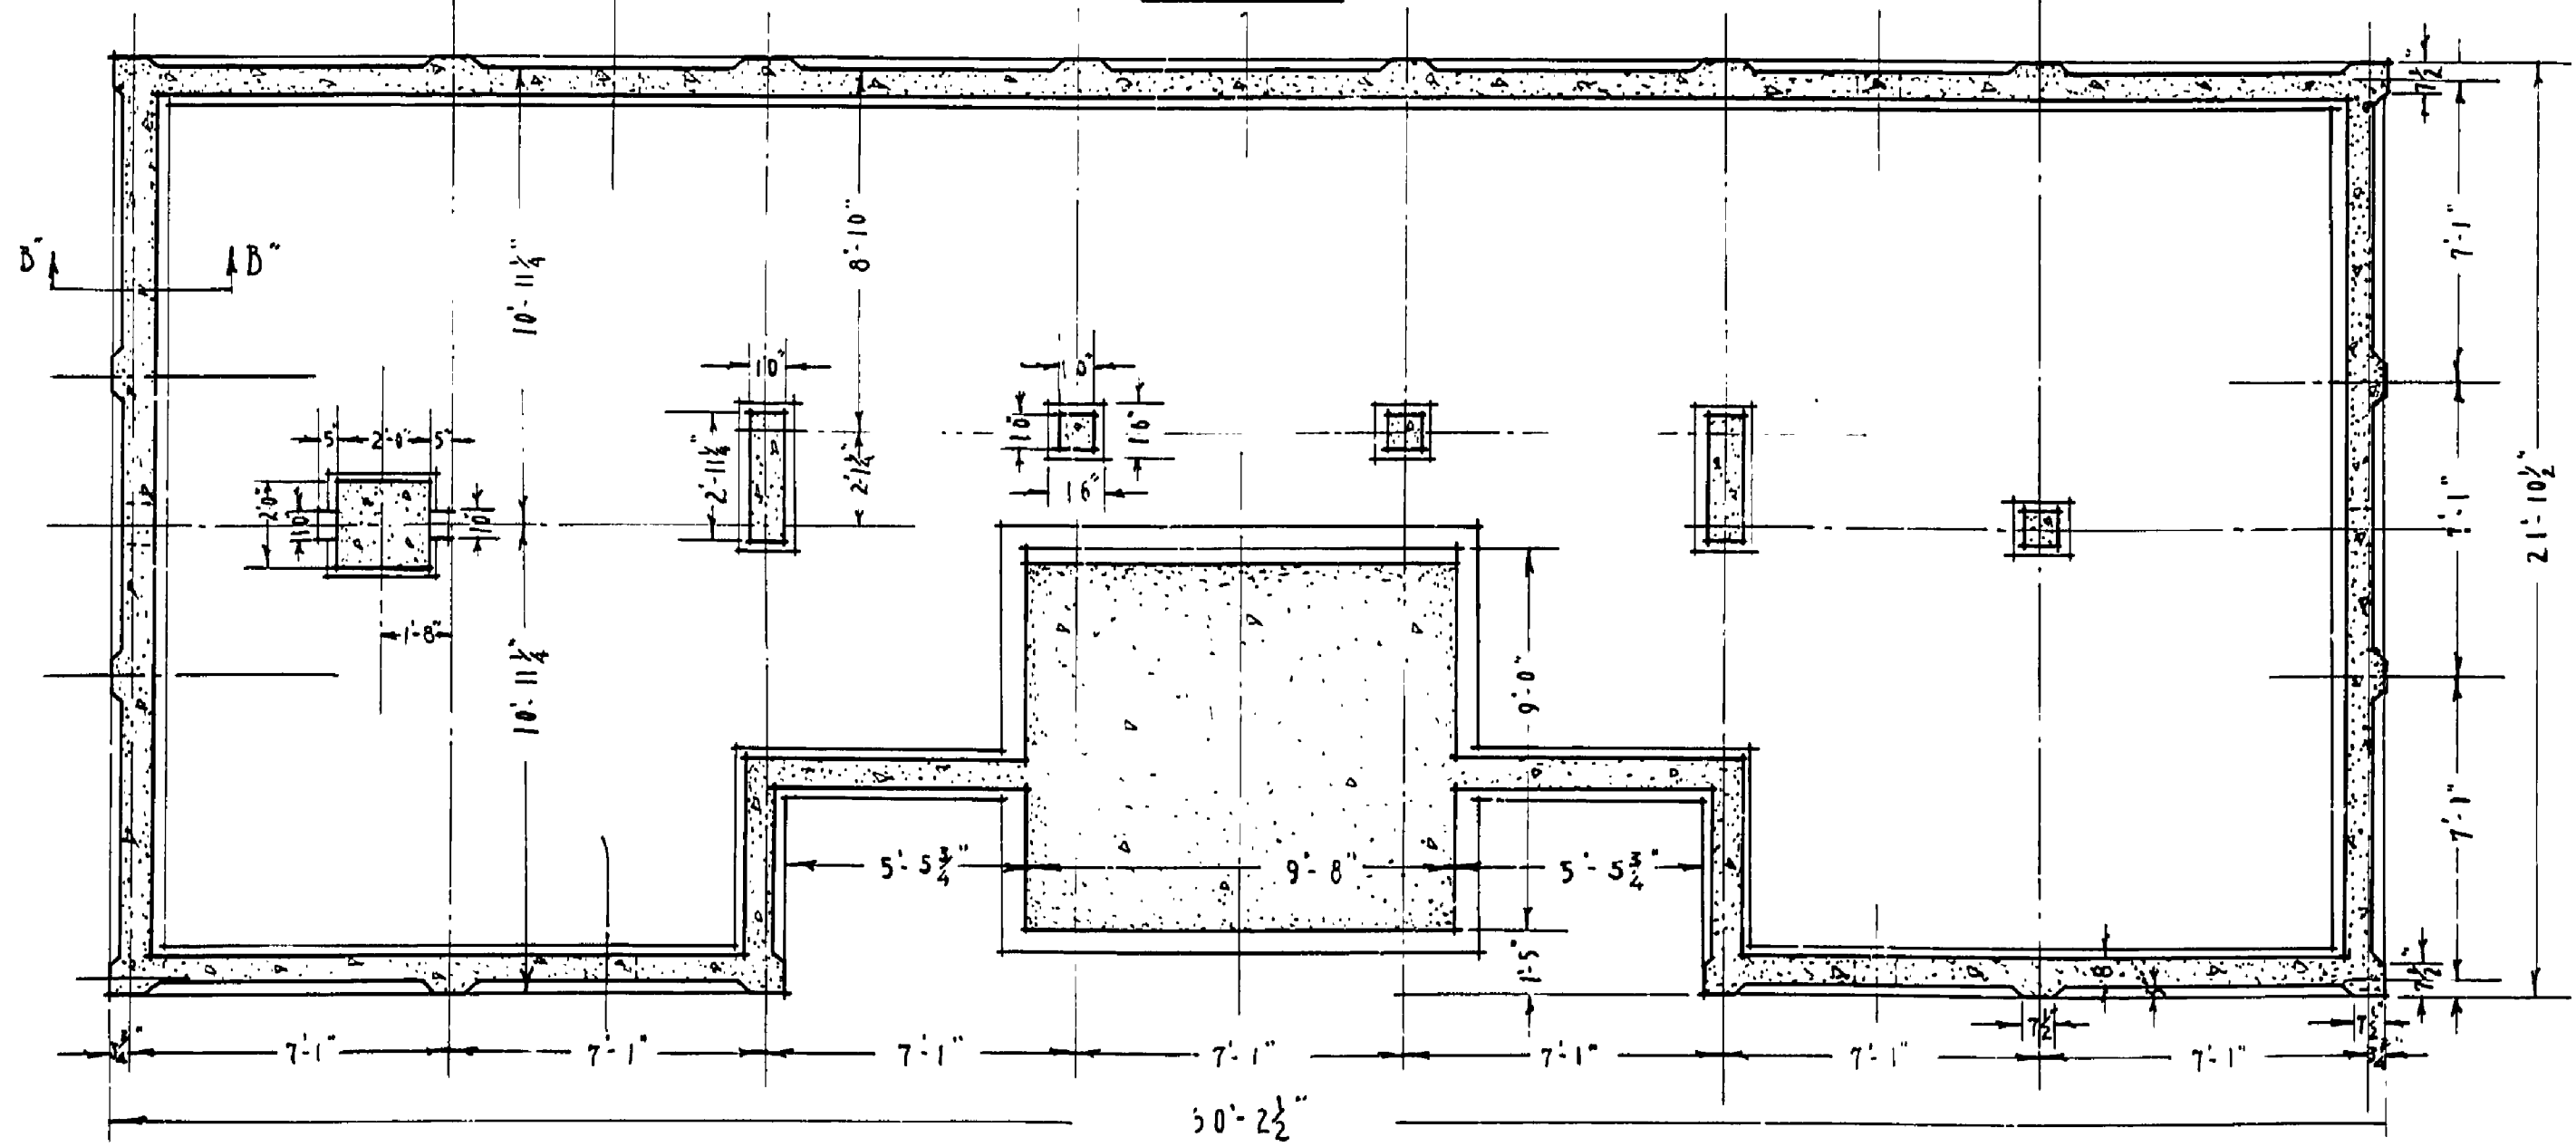


FOUNDATION PLAN
Scale 1/4" = 1'-0"

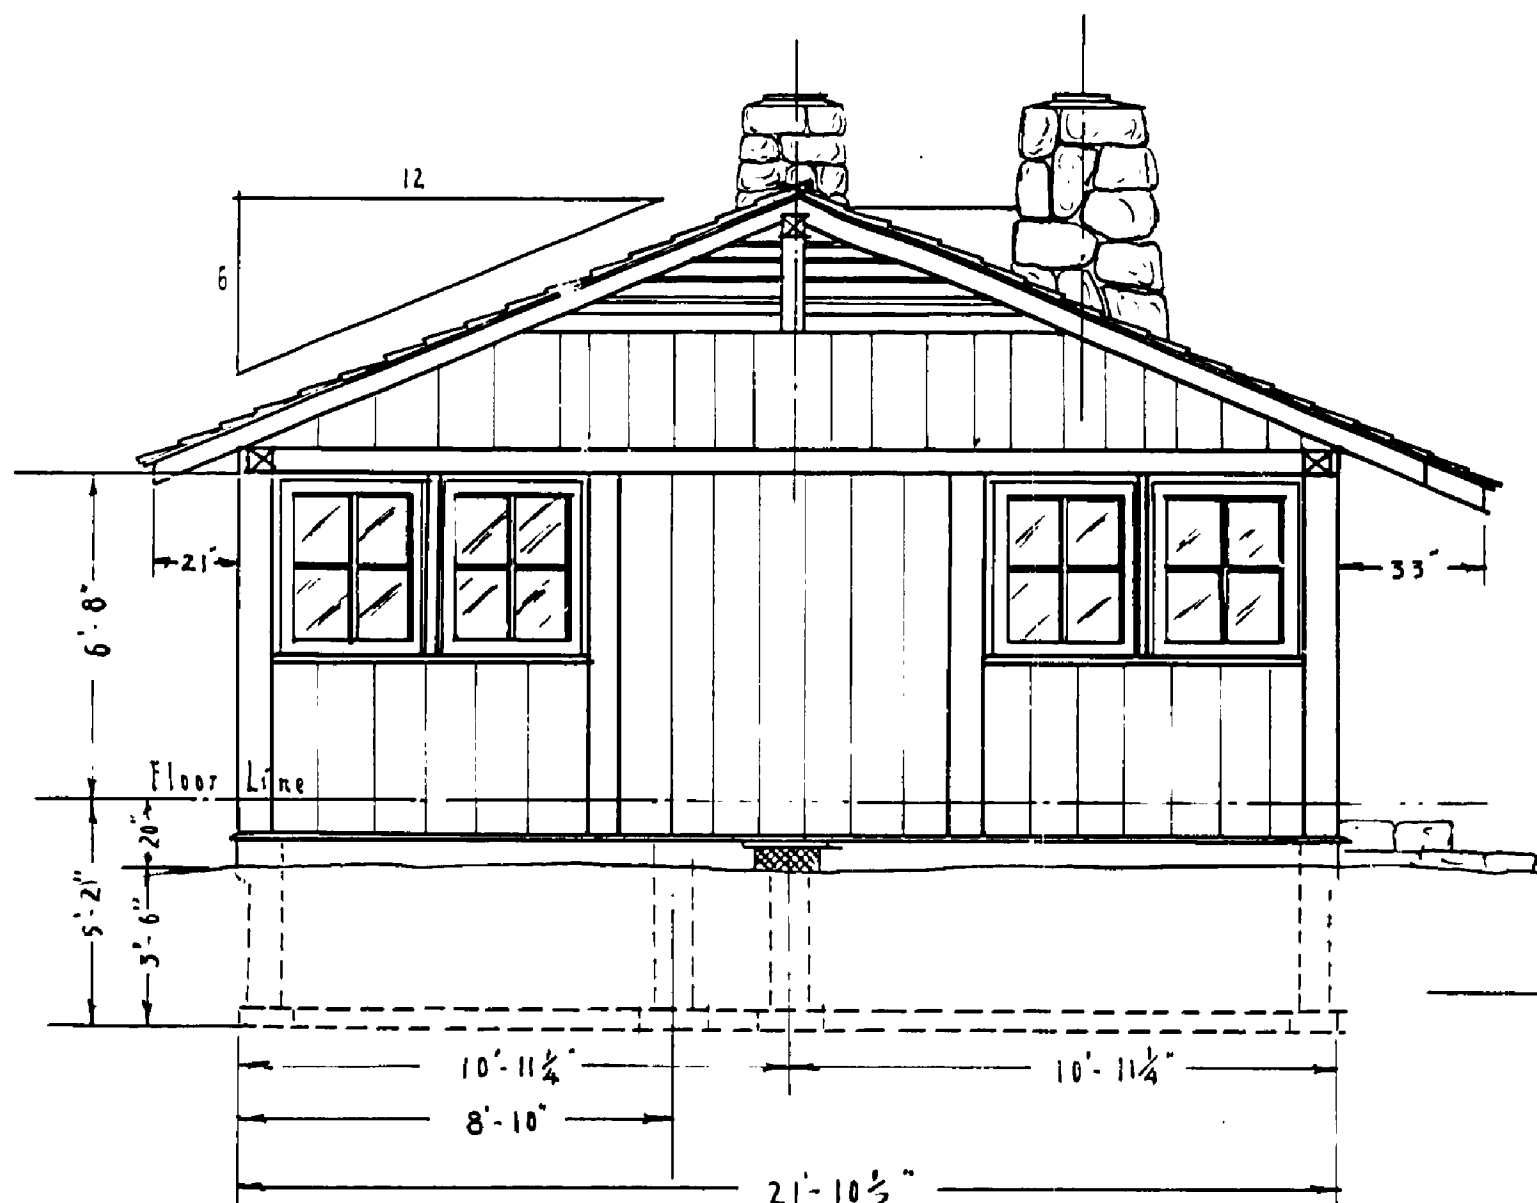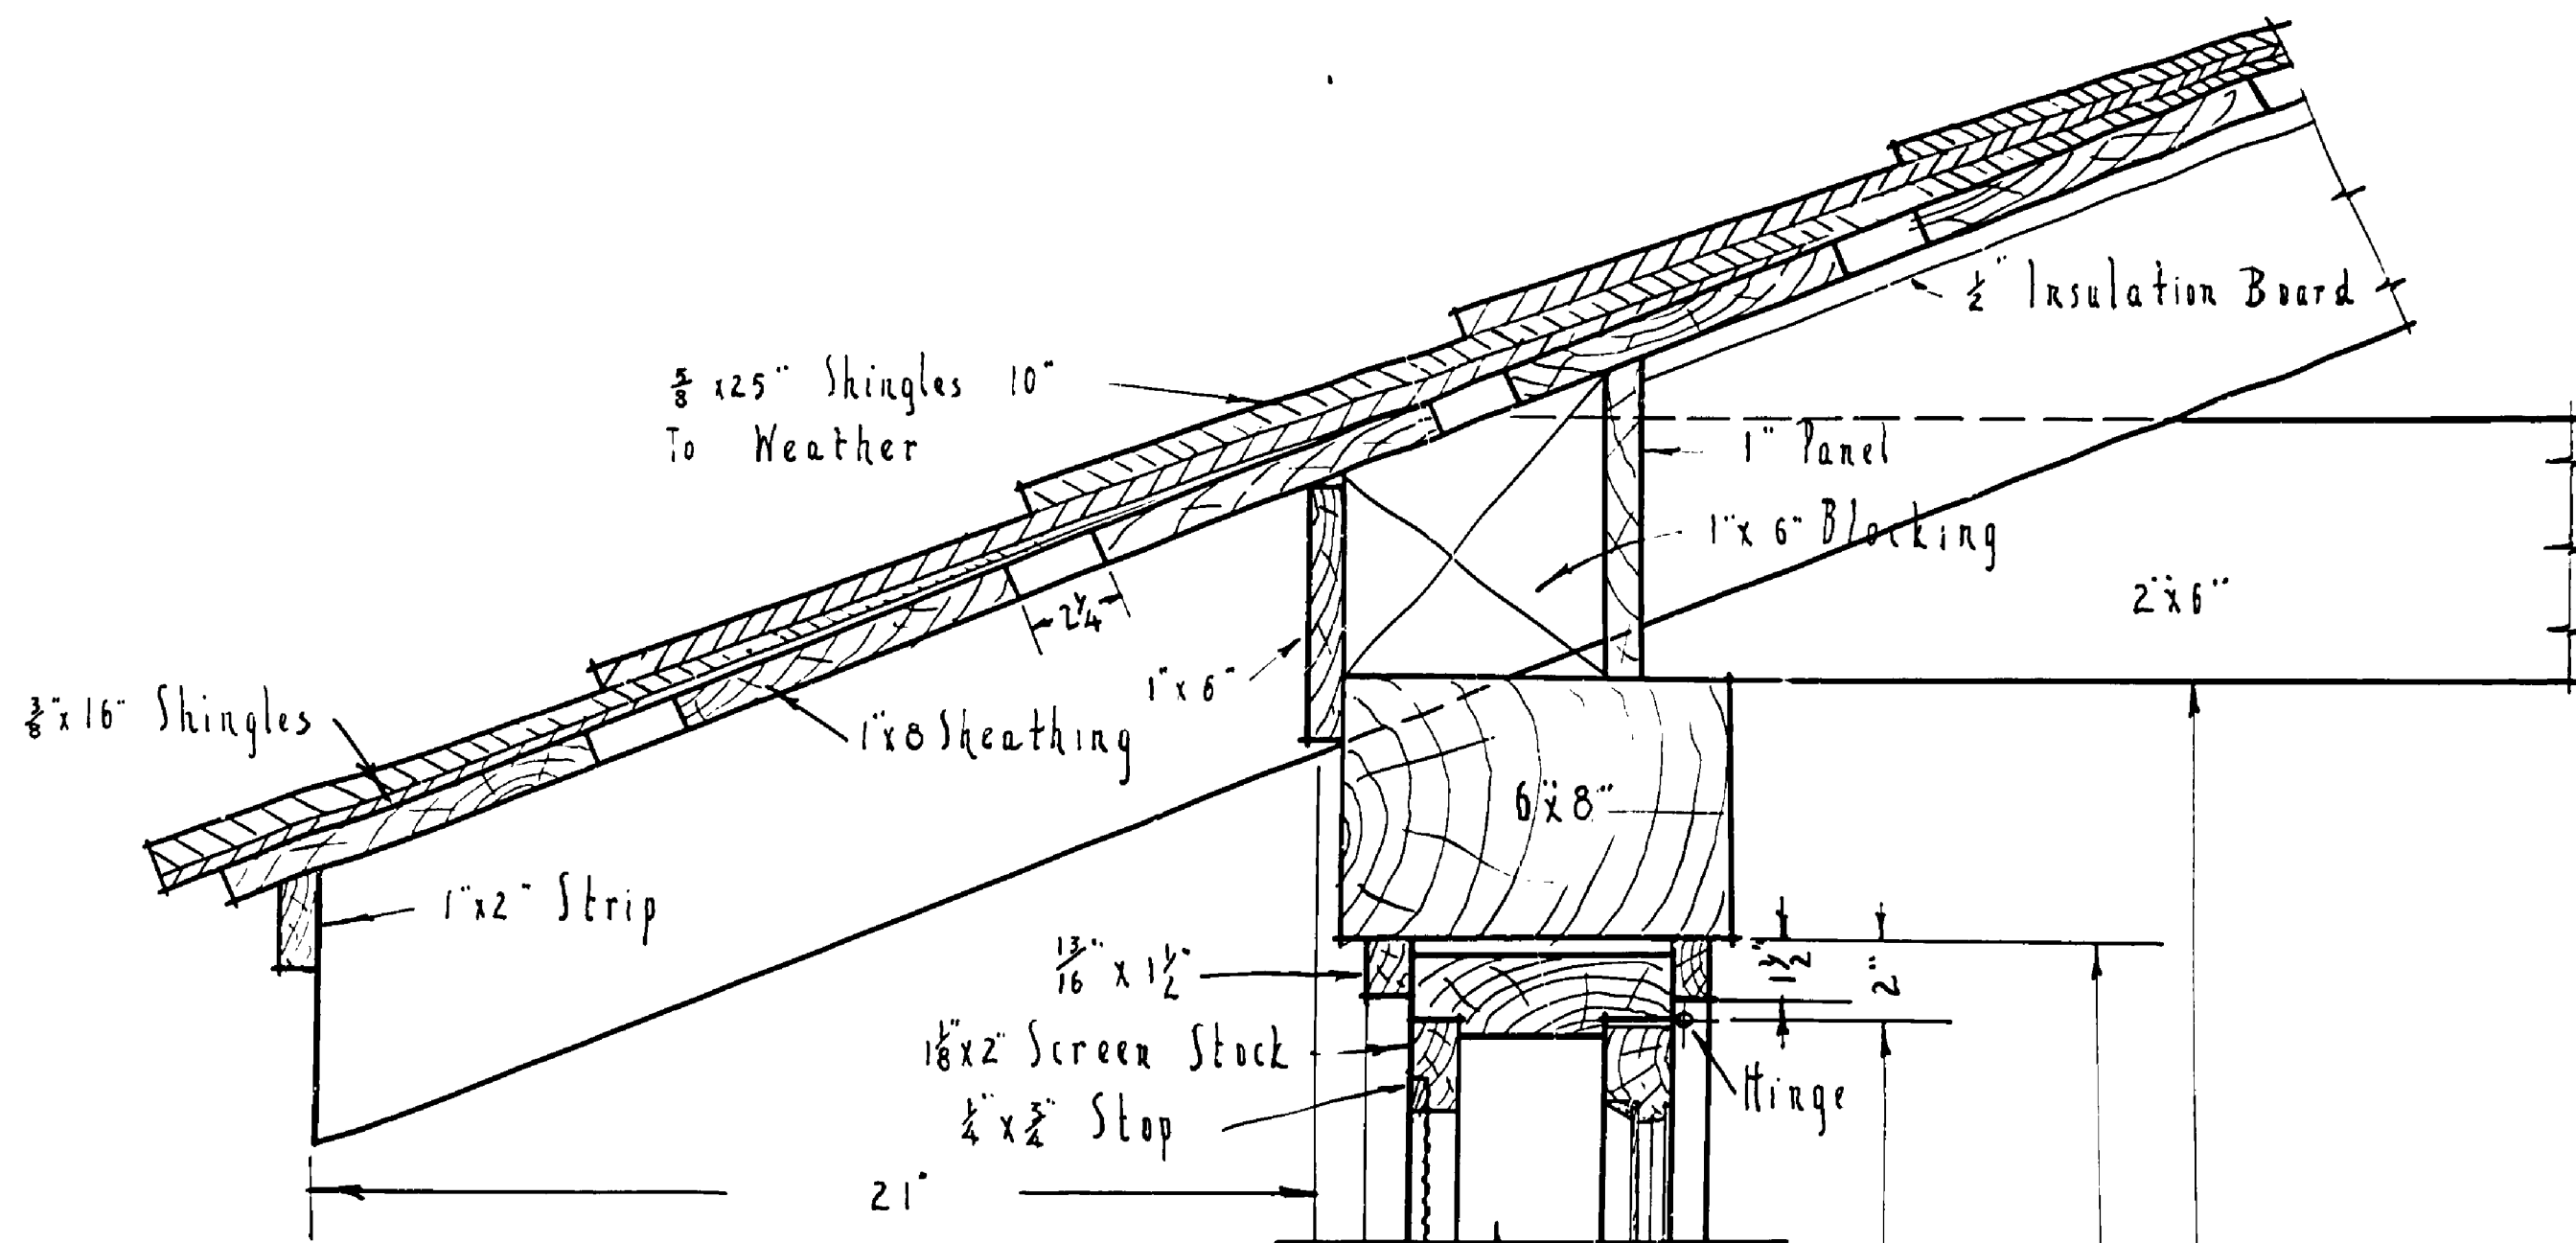


END ELEVATION
Scale 1/4" = 1'-0"

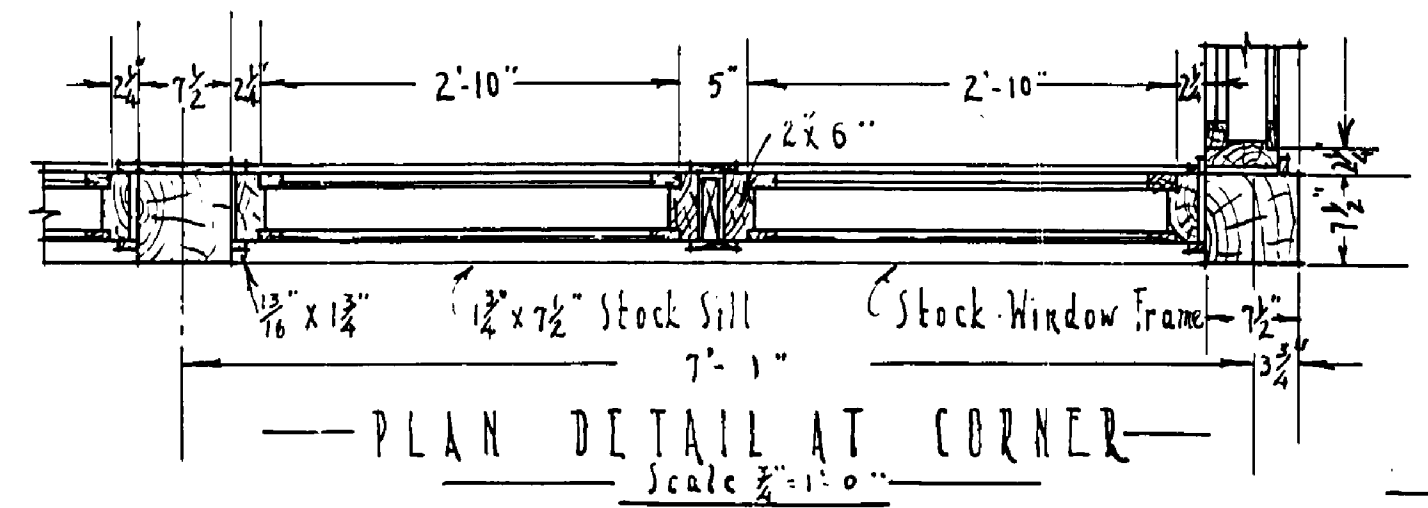

PLAN DETAIL AT CORNER
Scale 1/2" = 1'-0"

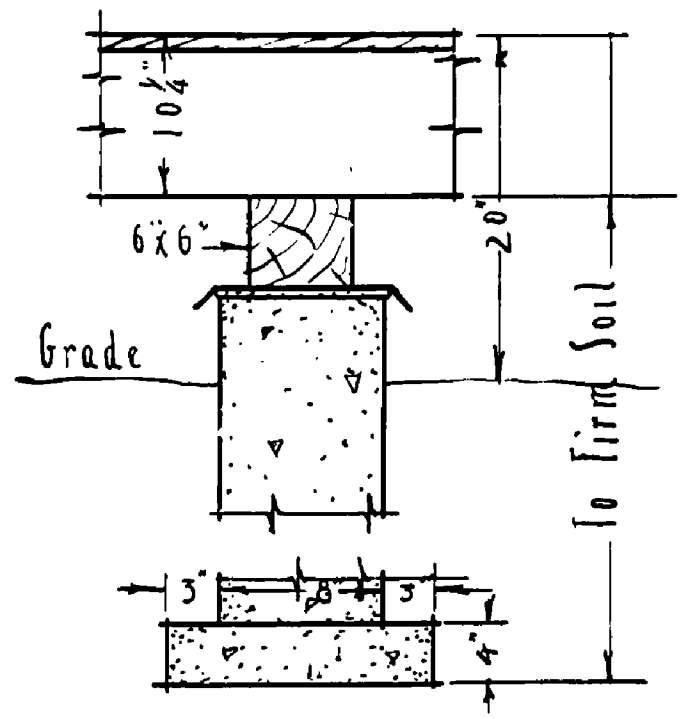

DETAIL OF PIER
Scale 1/2" = 1'-0"

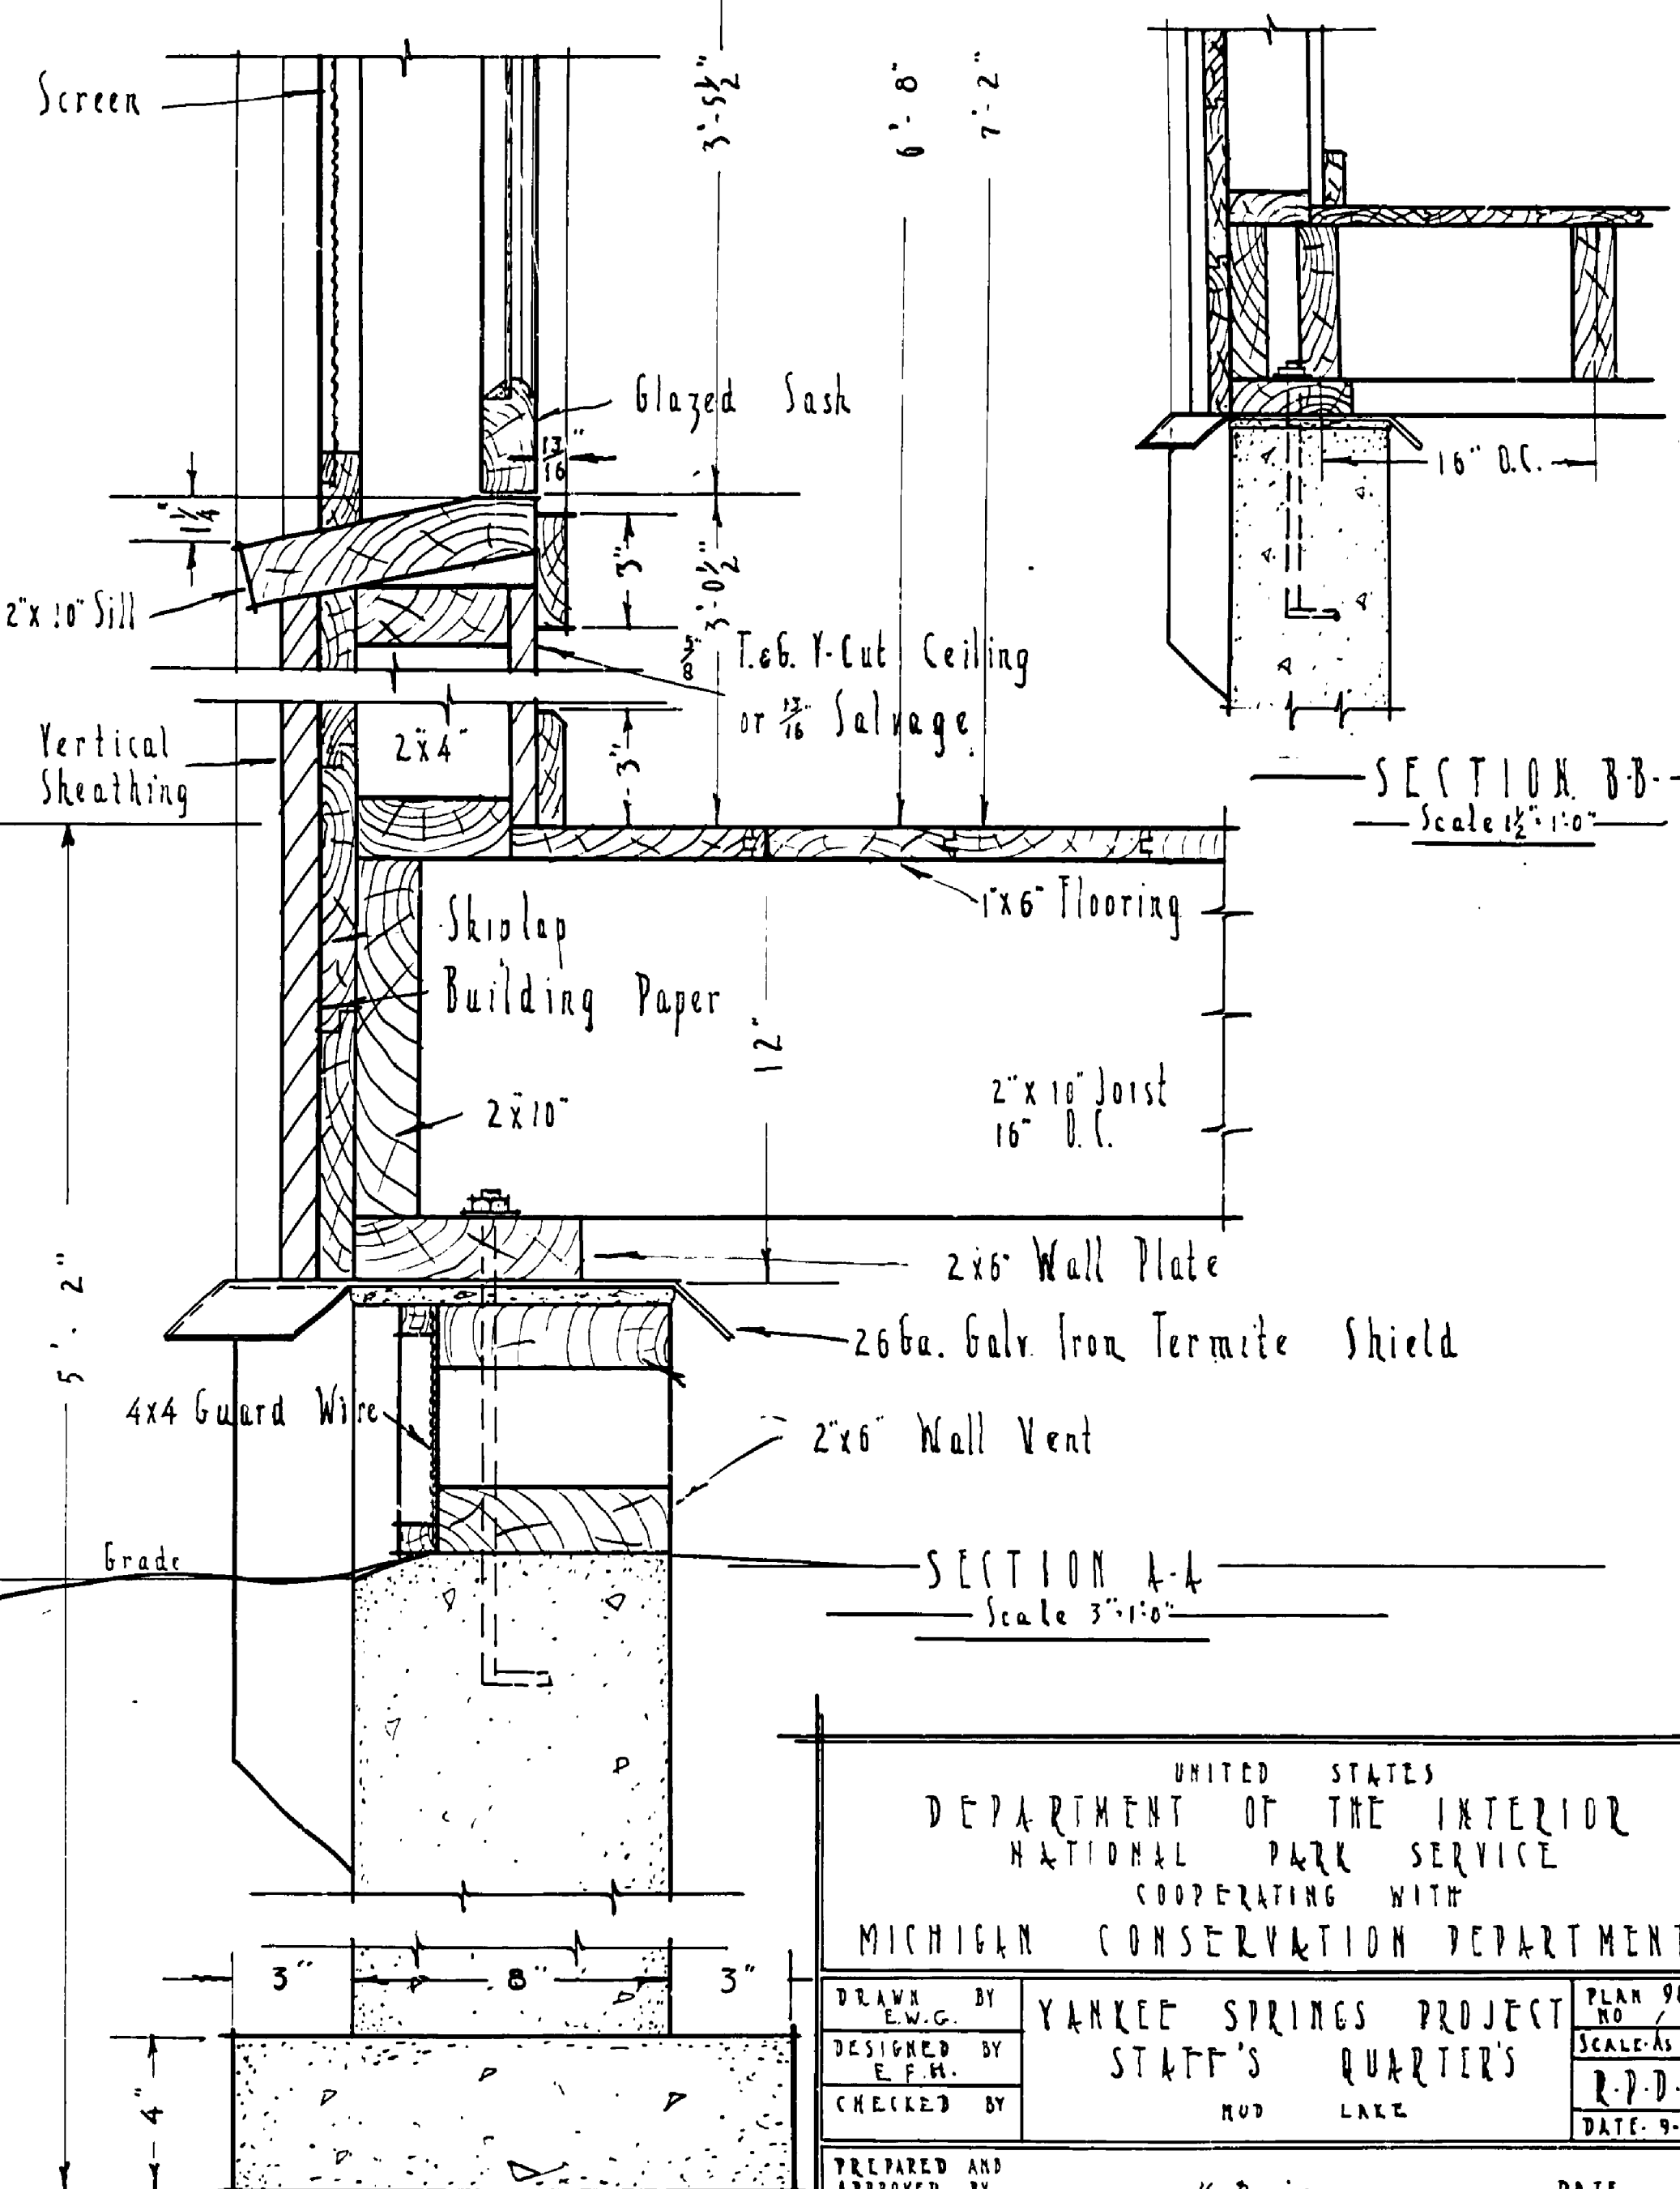

SECTION BB
Scale 1/2" = 1'-0"

UNITED STATES
DEPARTMENT OF THE INTERIOR
NATIONAL PARK SERVICE
COOPERATING WITH
MICHIGAN CONSERVATION DEPARTMENT

PLANS BY E.W.G.	YANKEE SPRINGS PROJECT	PLAN 90-20
DESIGNED BY E.P.H.	STAFF'S QUARTERS	SCALE AS SHOWN
CHECKED BY	HUD LAKE	R.P.D. M.G.
		DATE 9-10-36
PREPARED AND APPROVED BY	H. Davies	MANAGER
RECOMMENDED		INSPECTOR
APPROVED		REGIONAL DIRECTOR

INSURANCE No. 104

7.3 #15

H-127