




FRONT ELEVATION
Scale 1/8" = 1'-0"

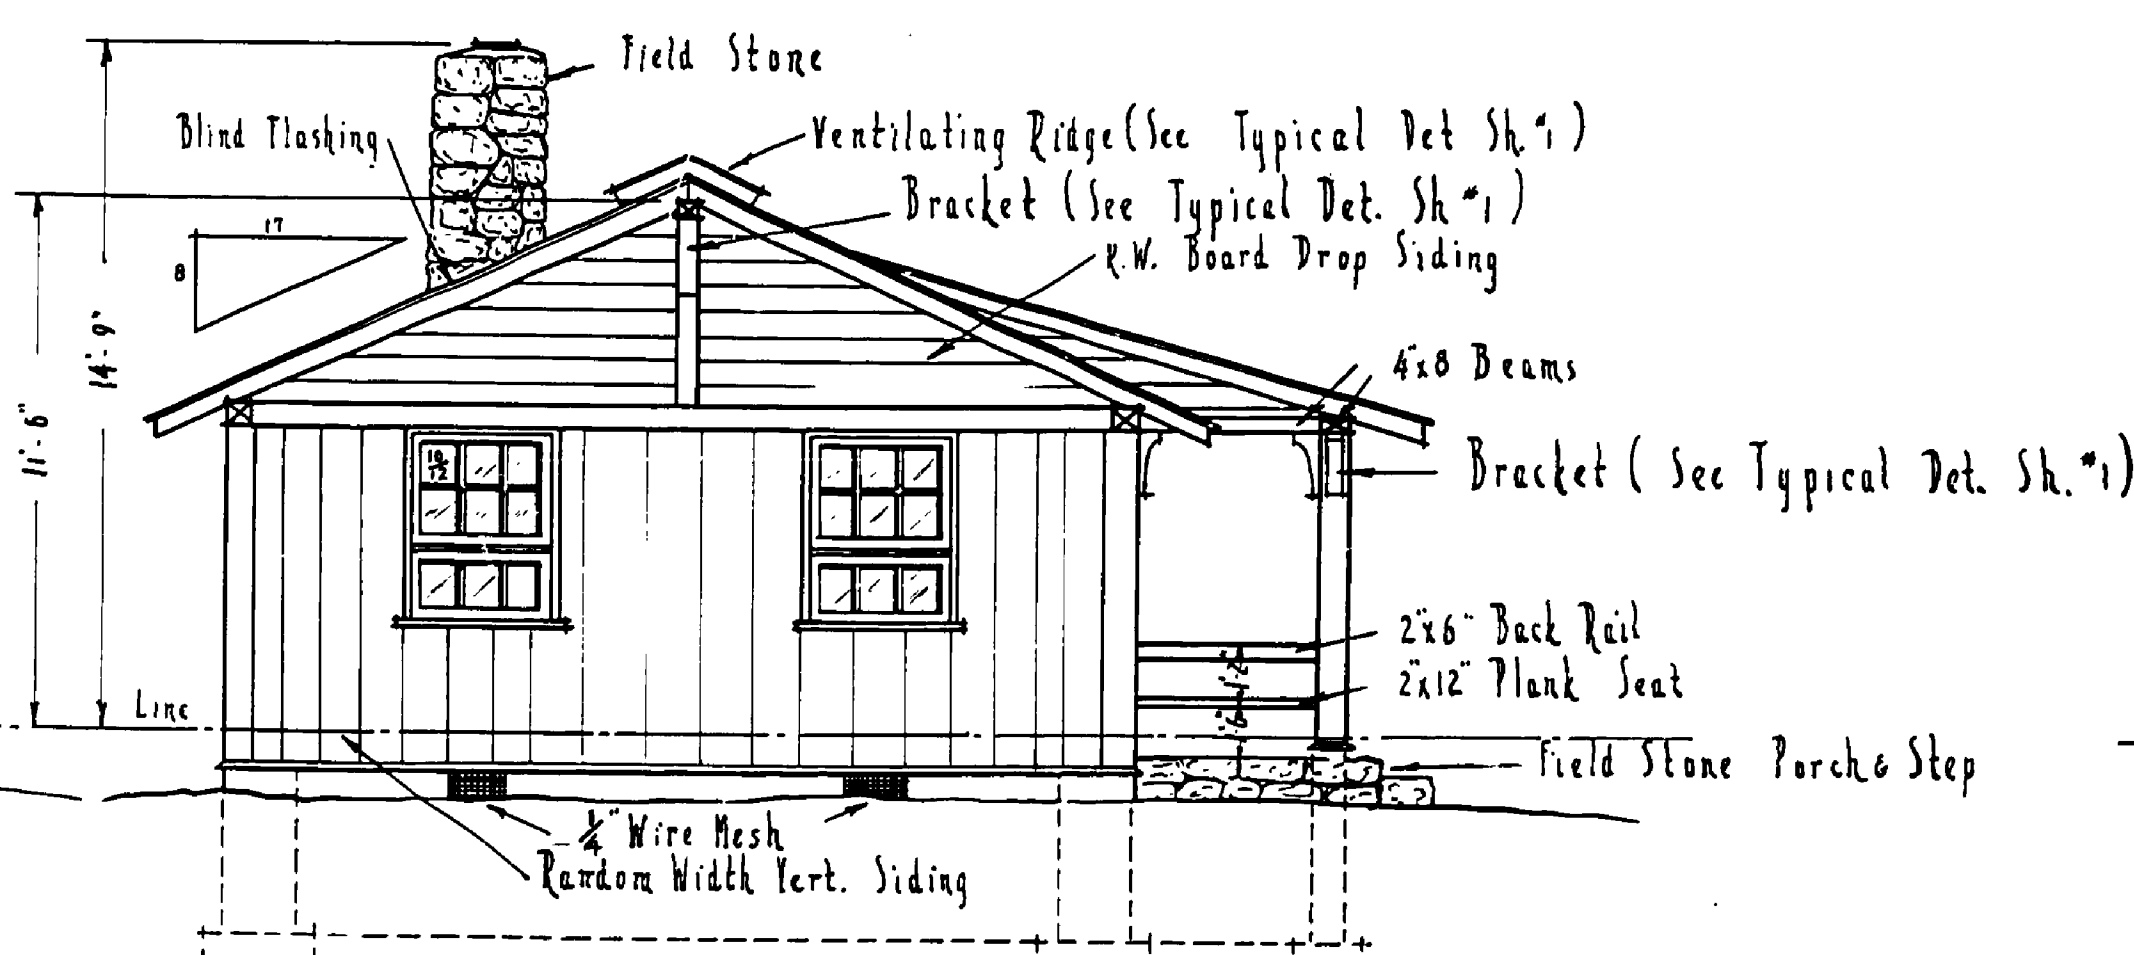


SIDE ELEVATION
Scale 1/8" = 1'-0"

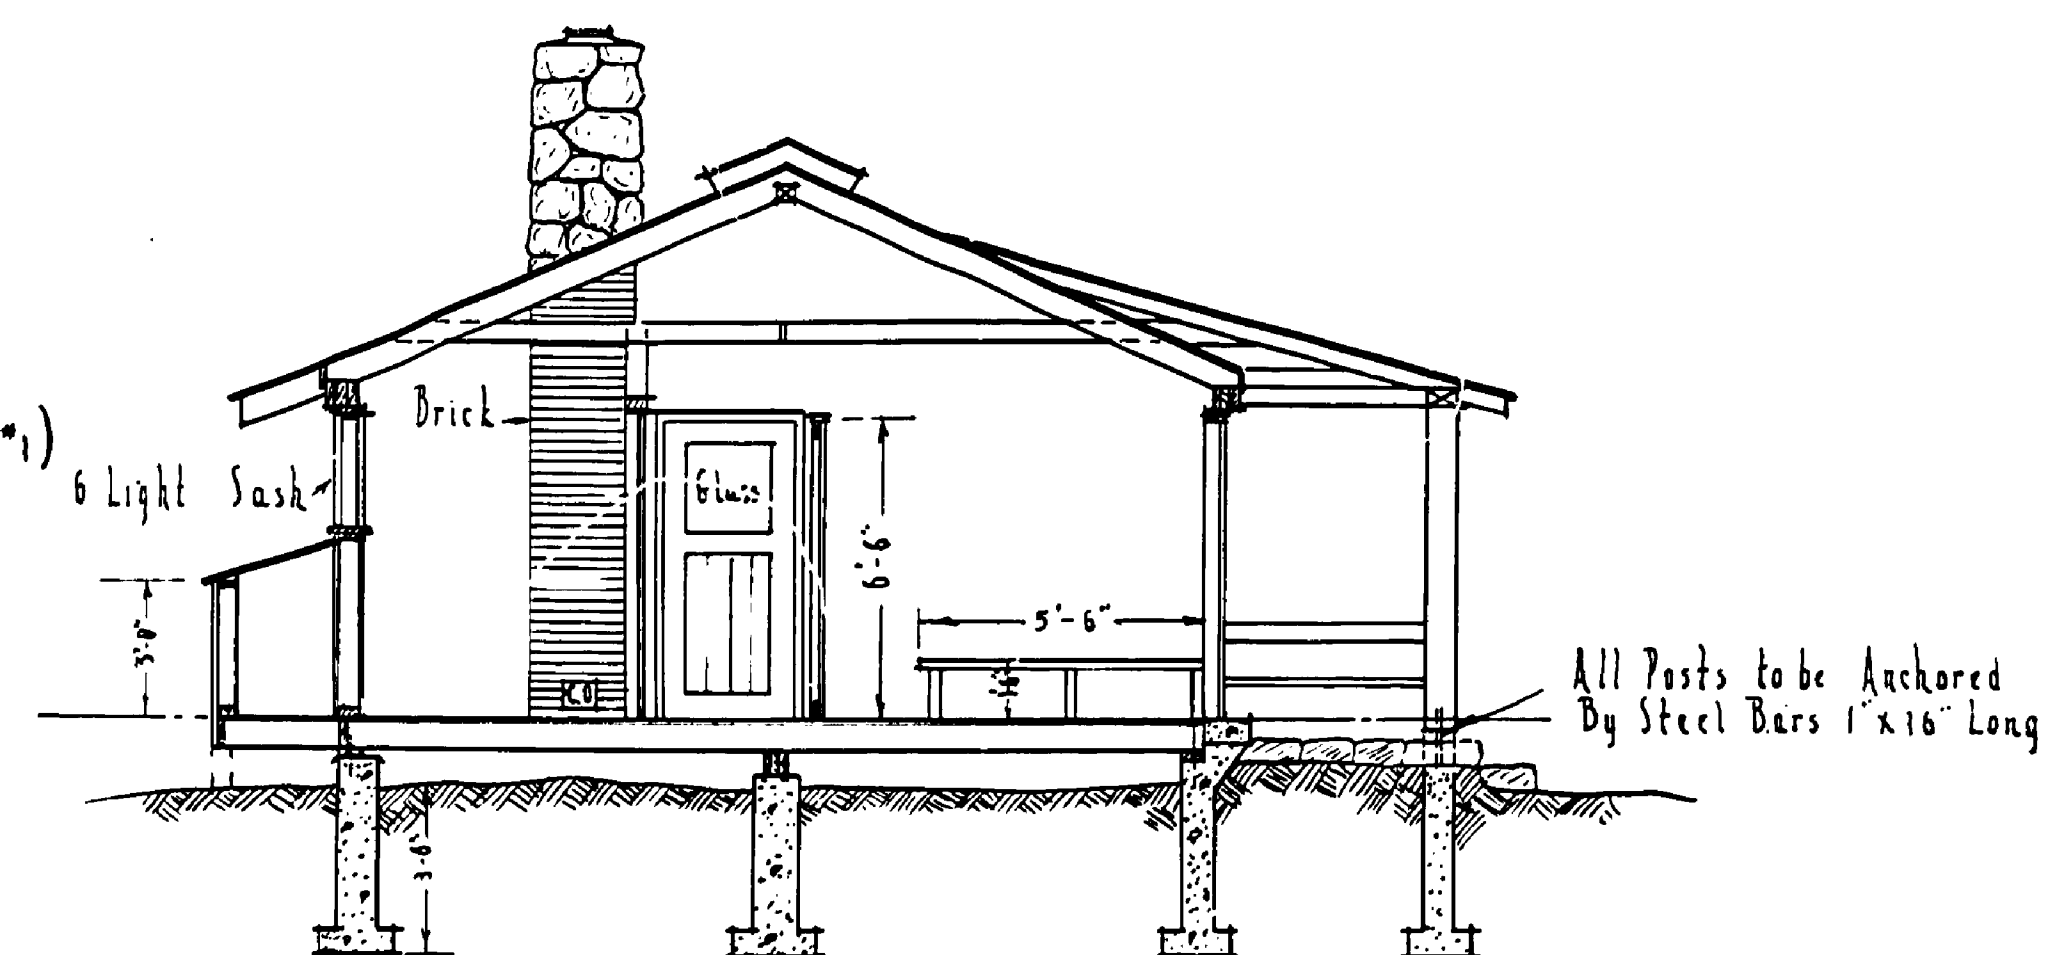


SECTION X-X
Scale 1/8" = 1'-0"

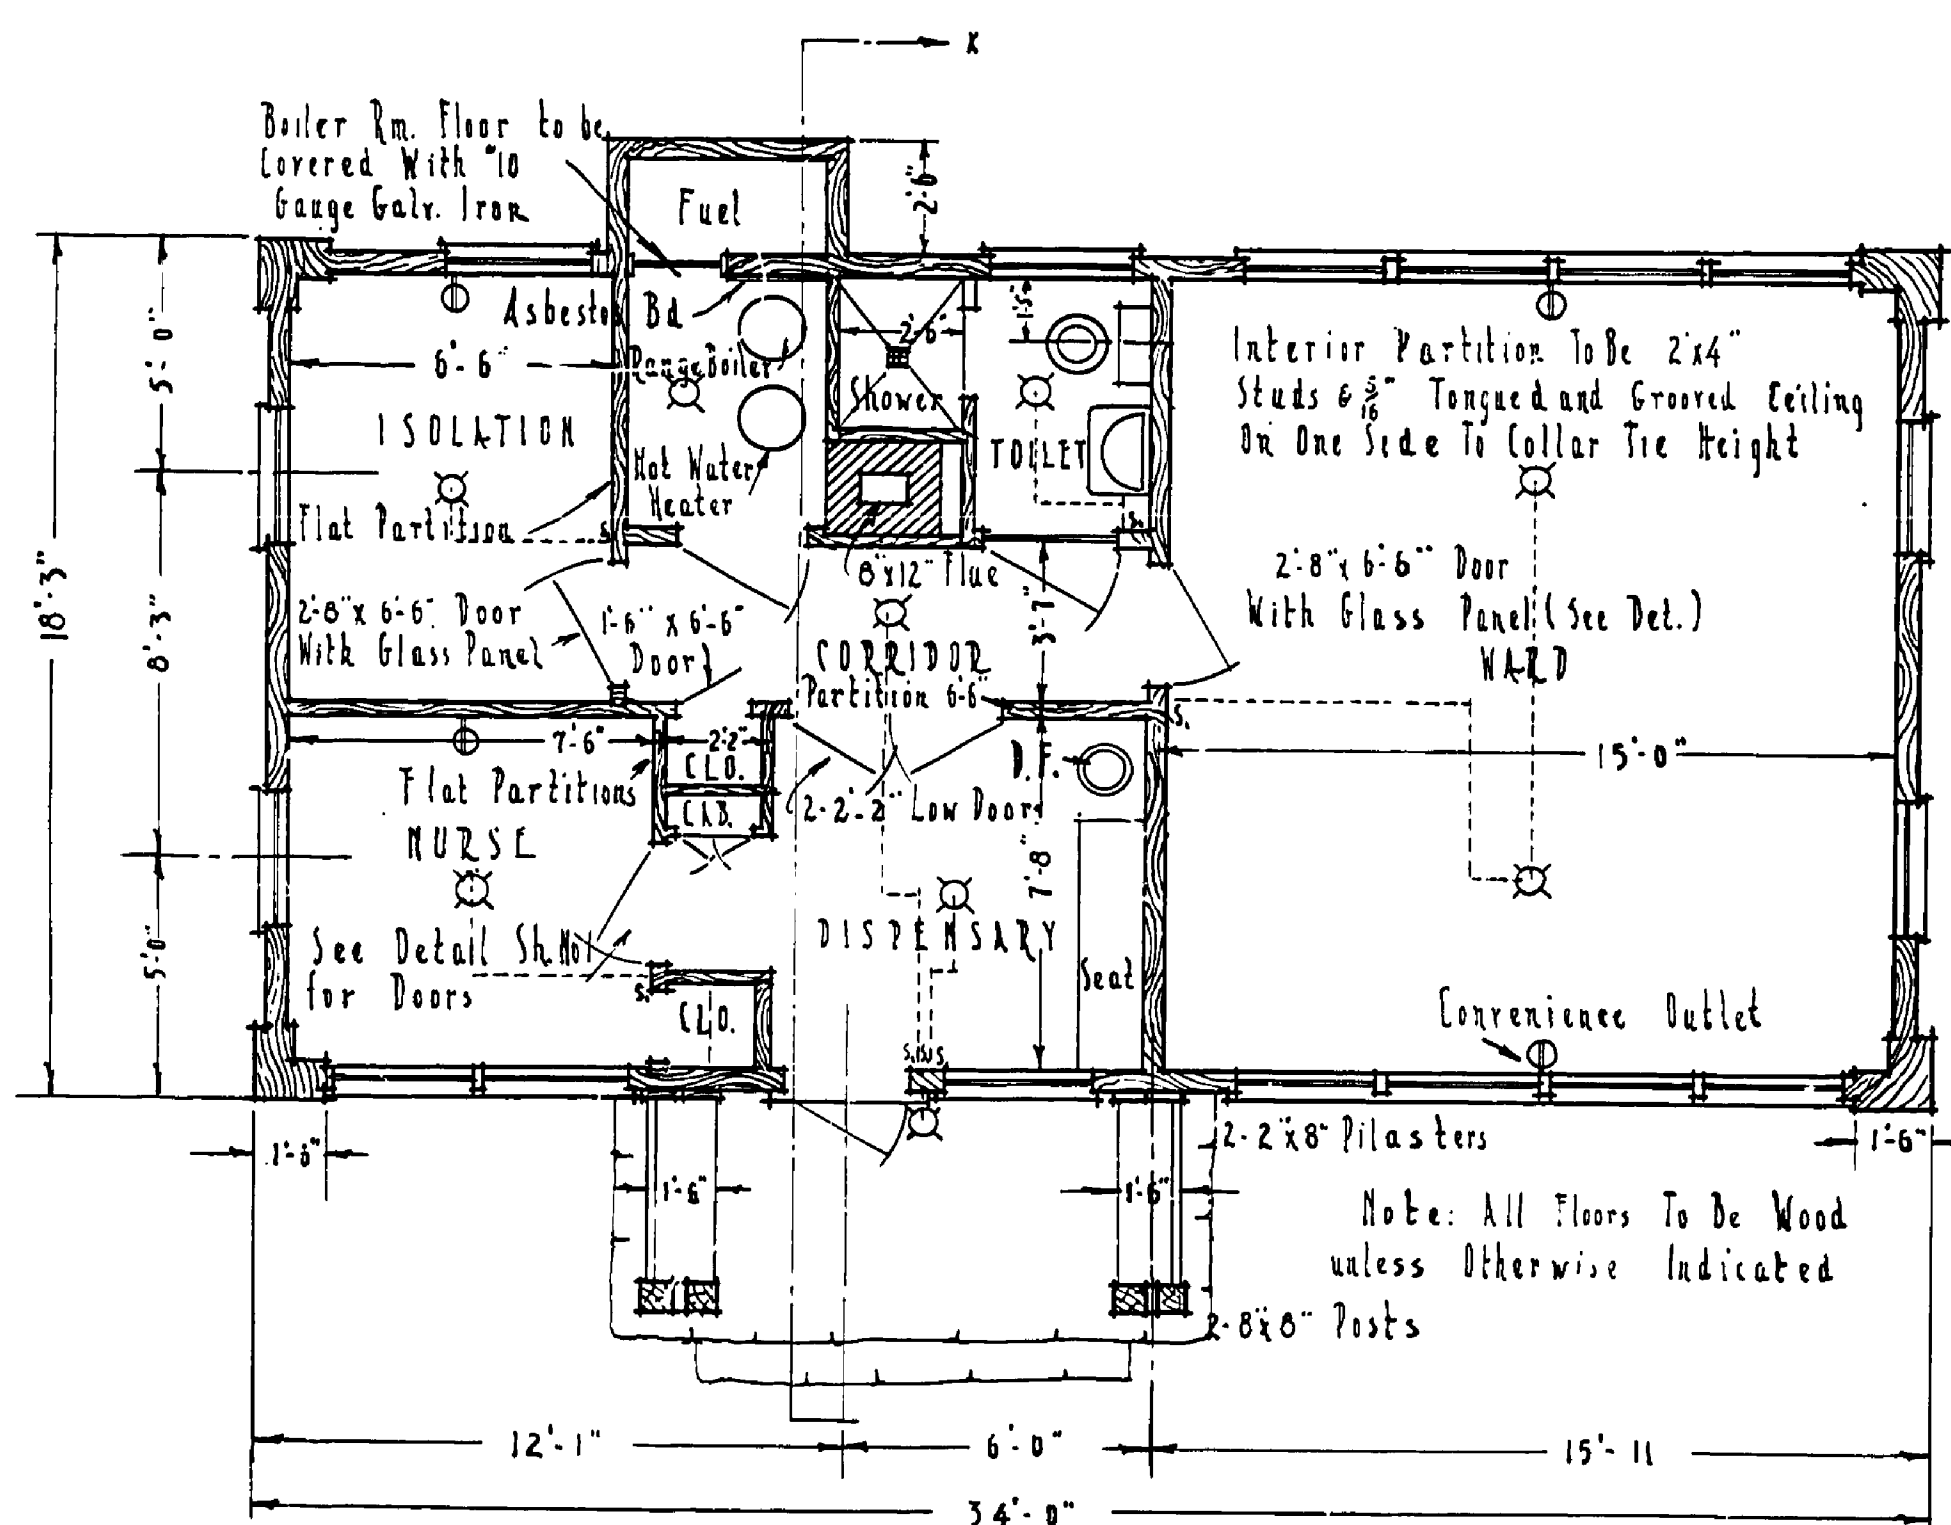

FLOOR PLAN
Scale 1/8" = 1'-0"

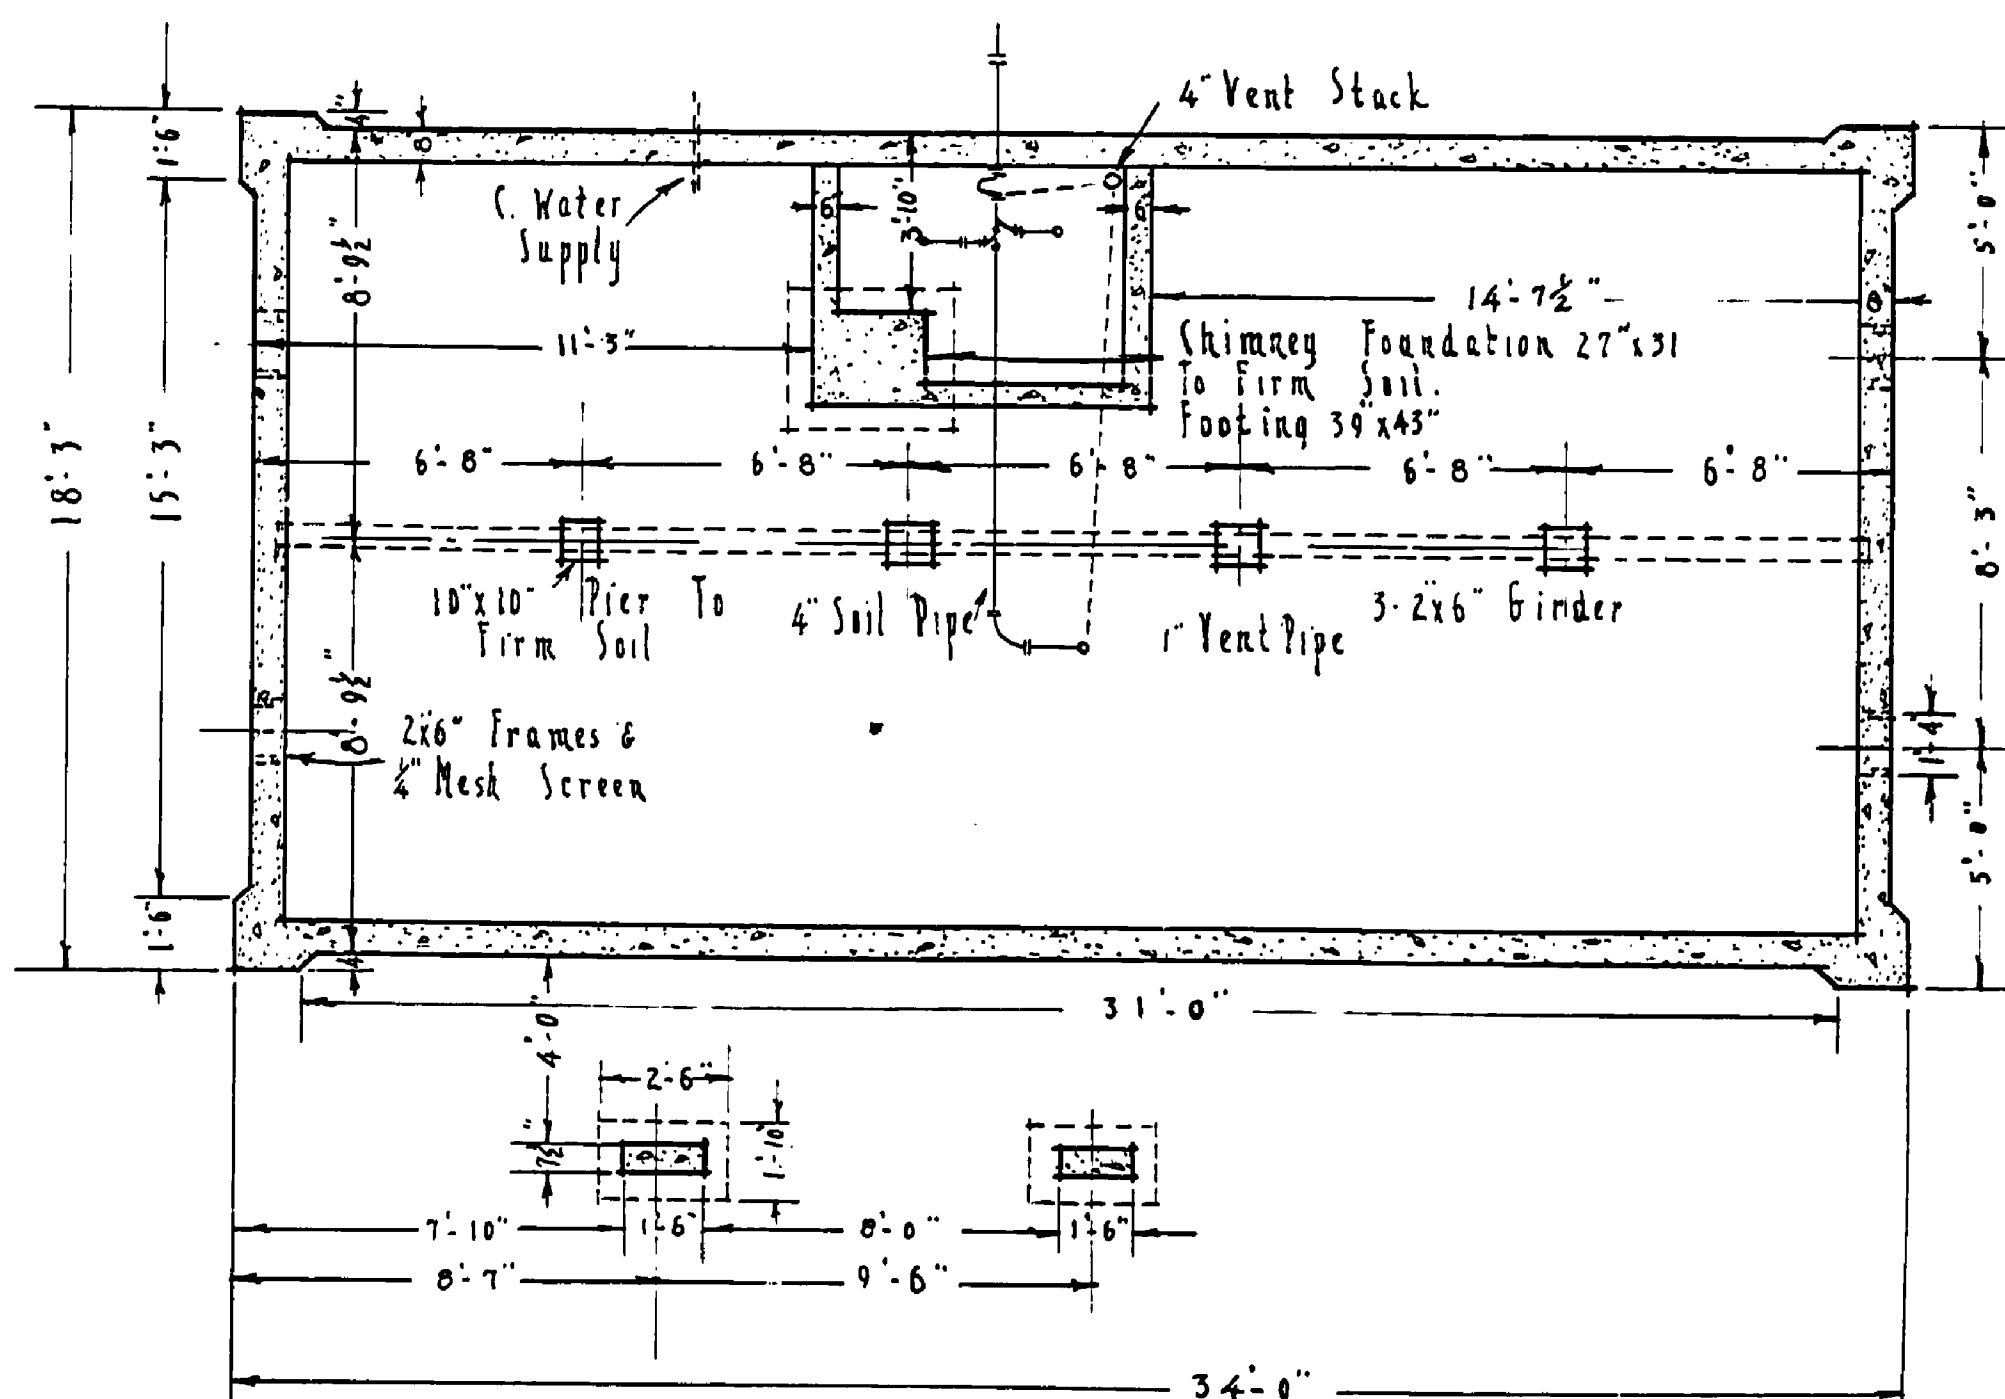

FOUNDATION PLAN
Scale 1/8" = 1'-0"

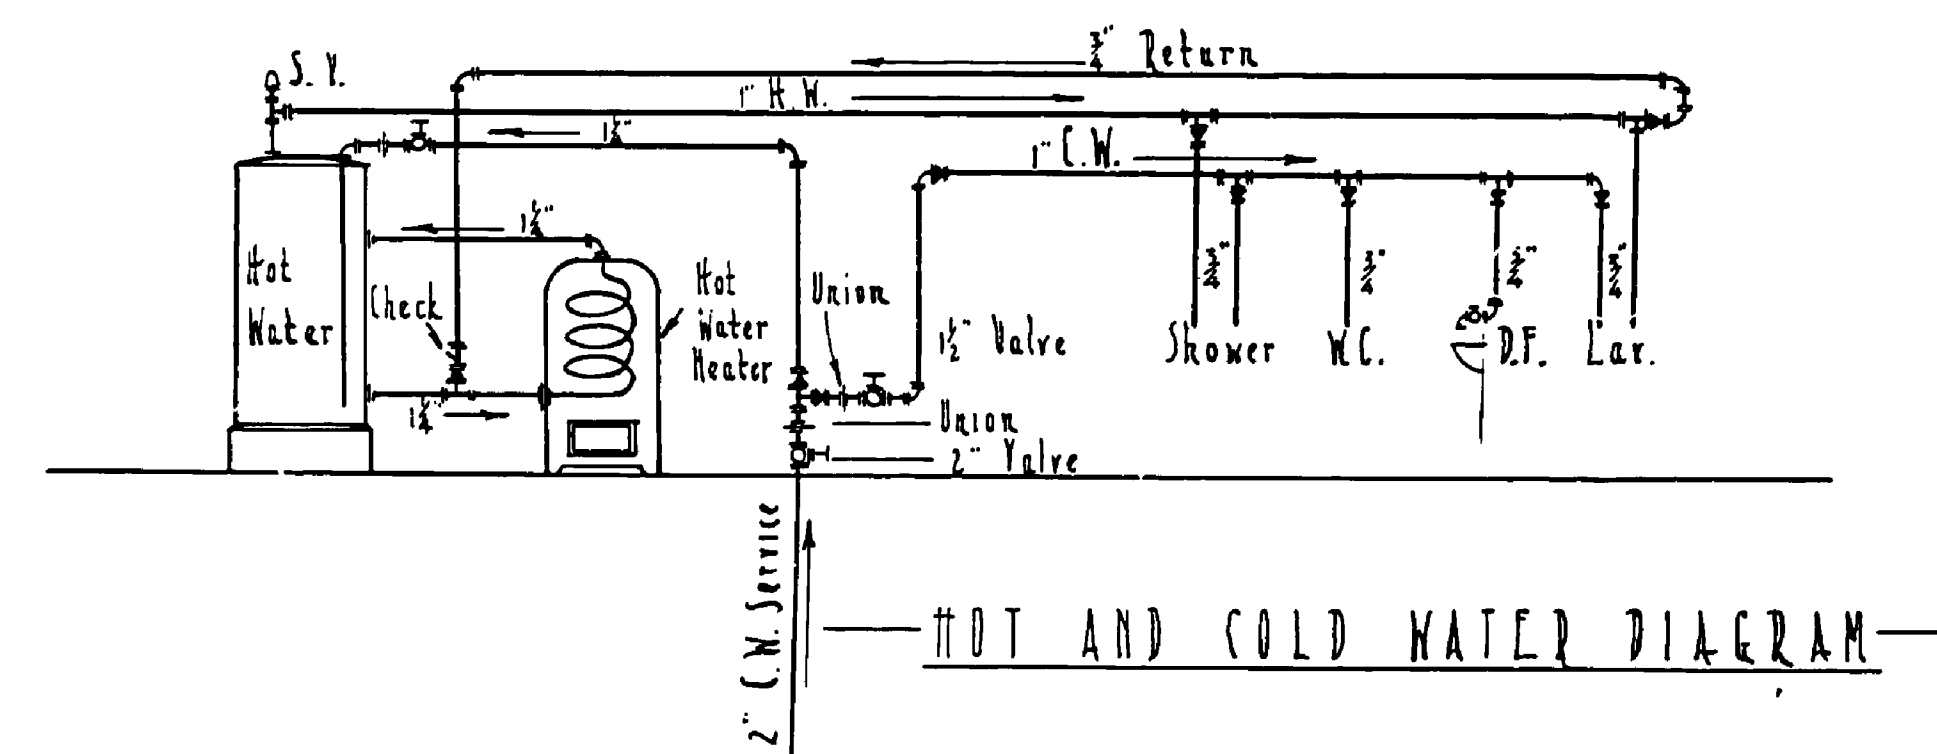

HOT AND COLD WATER DIAGRAM

UNITED STATES DEPARTMENT OF THE INTERIOR NATIONAL PARK SERVICE COOPERATING WITH MICHIGAN CONSERVATION DEPARTMENT			
DRAWN BY P. MCK	YANKEE SPRINGS PROJECT	PLAN NO. 10-12	NO. 10-12
DESIGNED BY E. F. H.	INFIRMARY	SCALE-AS SHOWN	R-P-D-ME-6
CHECKED BY	MUD LAKE	DATE-7-17-36	
PREPARED AND APPROVED BY	PROJECT MANAGER	DATE	
RECOMMENDED	INSPECTOR	DATE	
APPROVED	REGIONAL DIRECTOR	DATE	

TRACED BY B. W. H.
DATE-6-16-36

INSURANCE No. 106 JOB 17

H-121