

8"x6" T&G V-Cut Ceiling

ELEVATION Scale 1/2"=1'-0"

SECTION B-B Scale 1/2"=1'-0"


SECTION A-A Scale: Full Size

ELEVATION Scale 1/2"=1'-0"


SIDE Scale 1/2"=1'-0"

DETAIL OF DOOR to Isolation Room & Ward

DETAIL OF DOOR Between Dispensary & Corridor

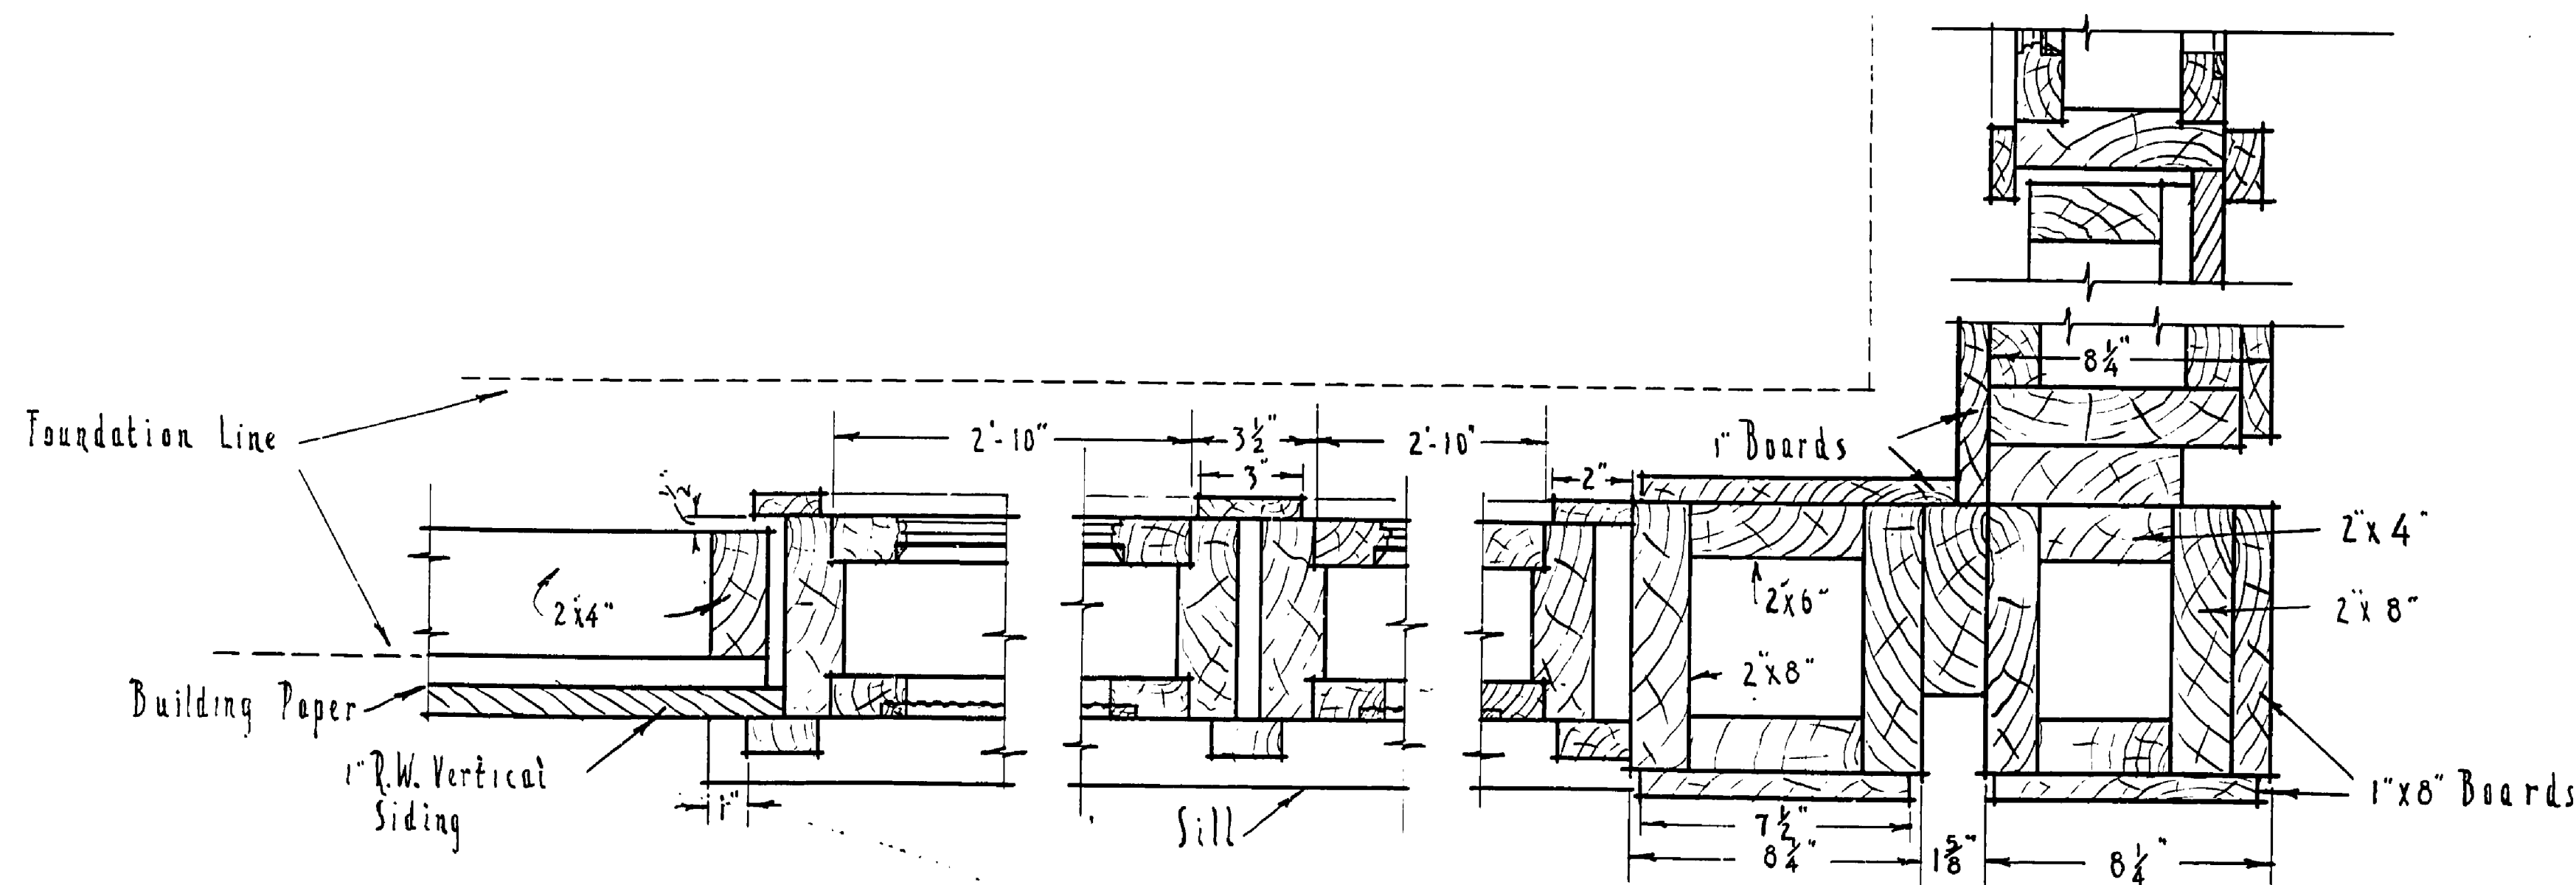

TYPICAL WALL PLAN Scale 3/4"=1'-0"

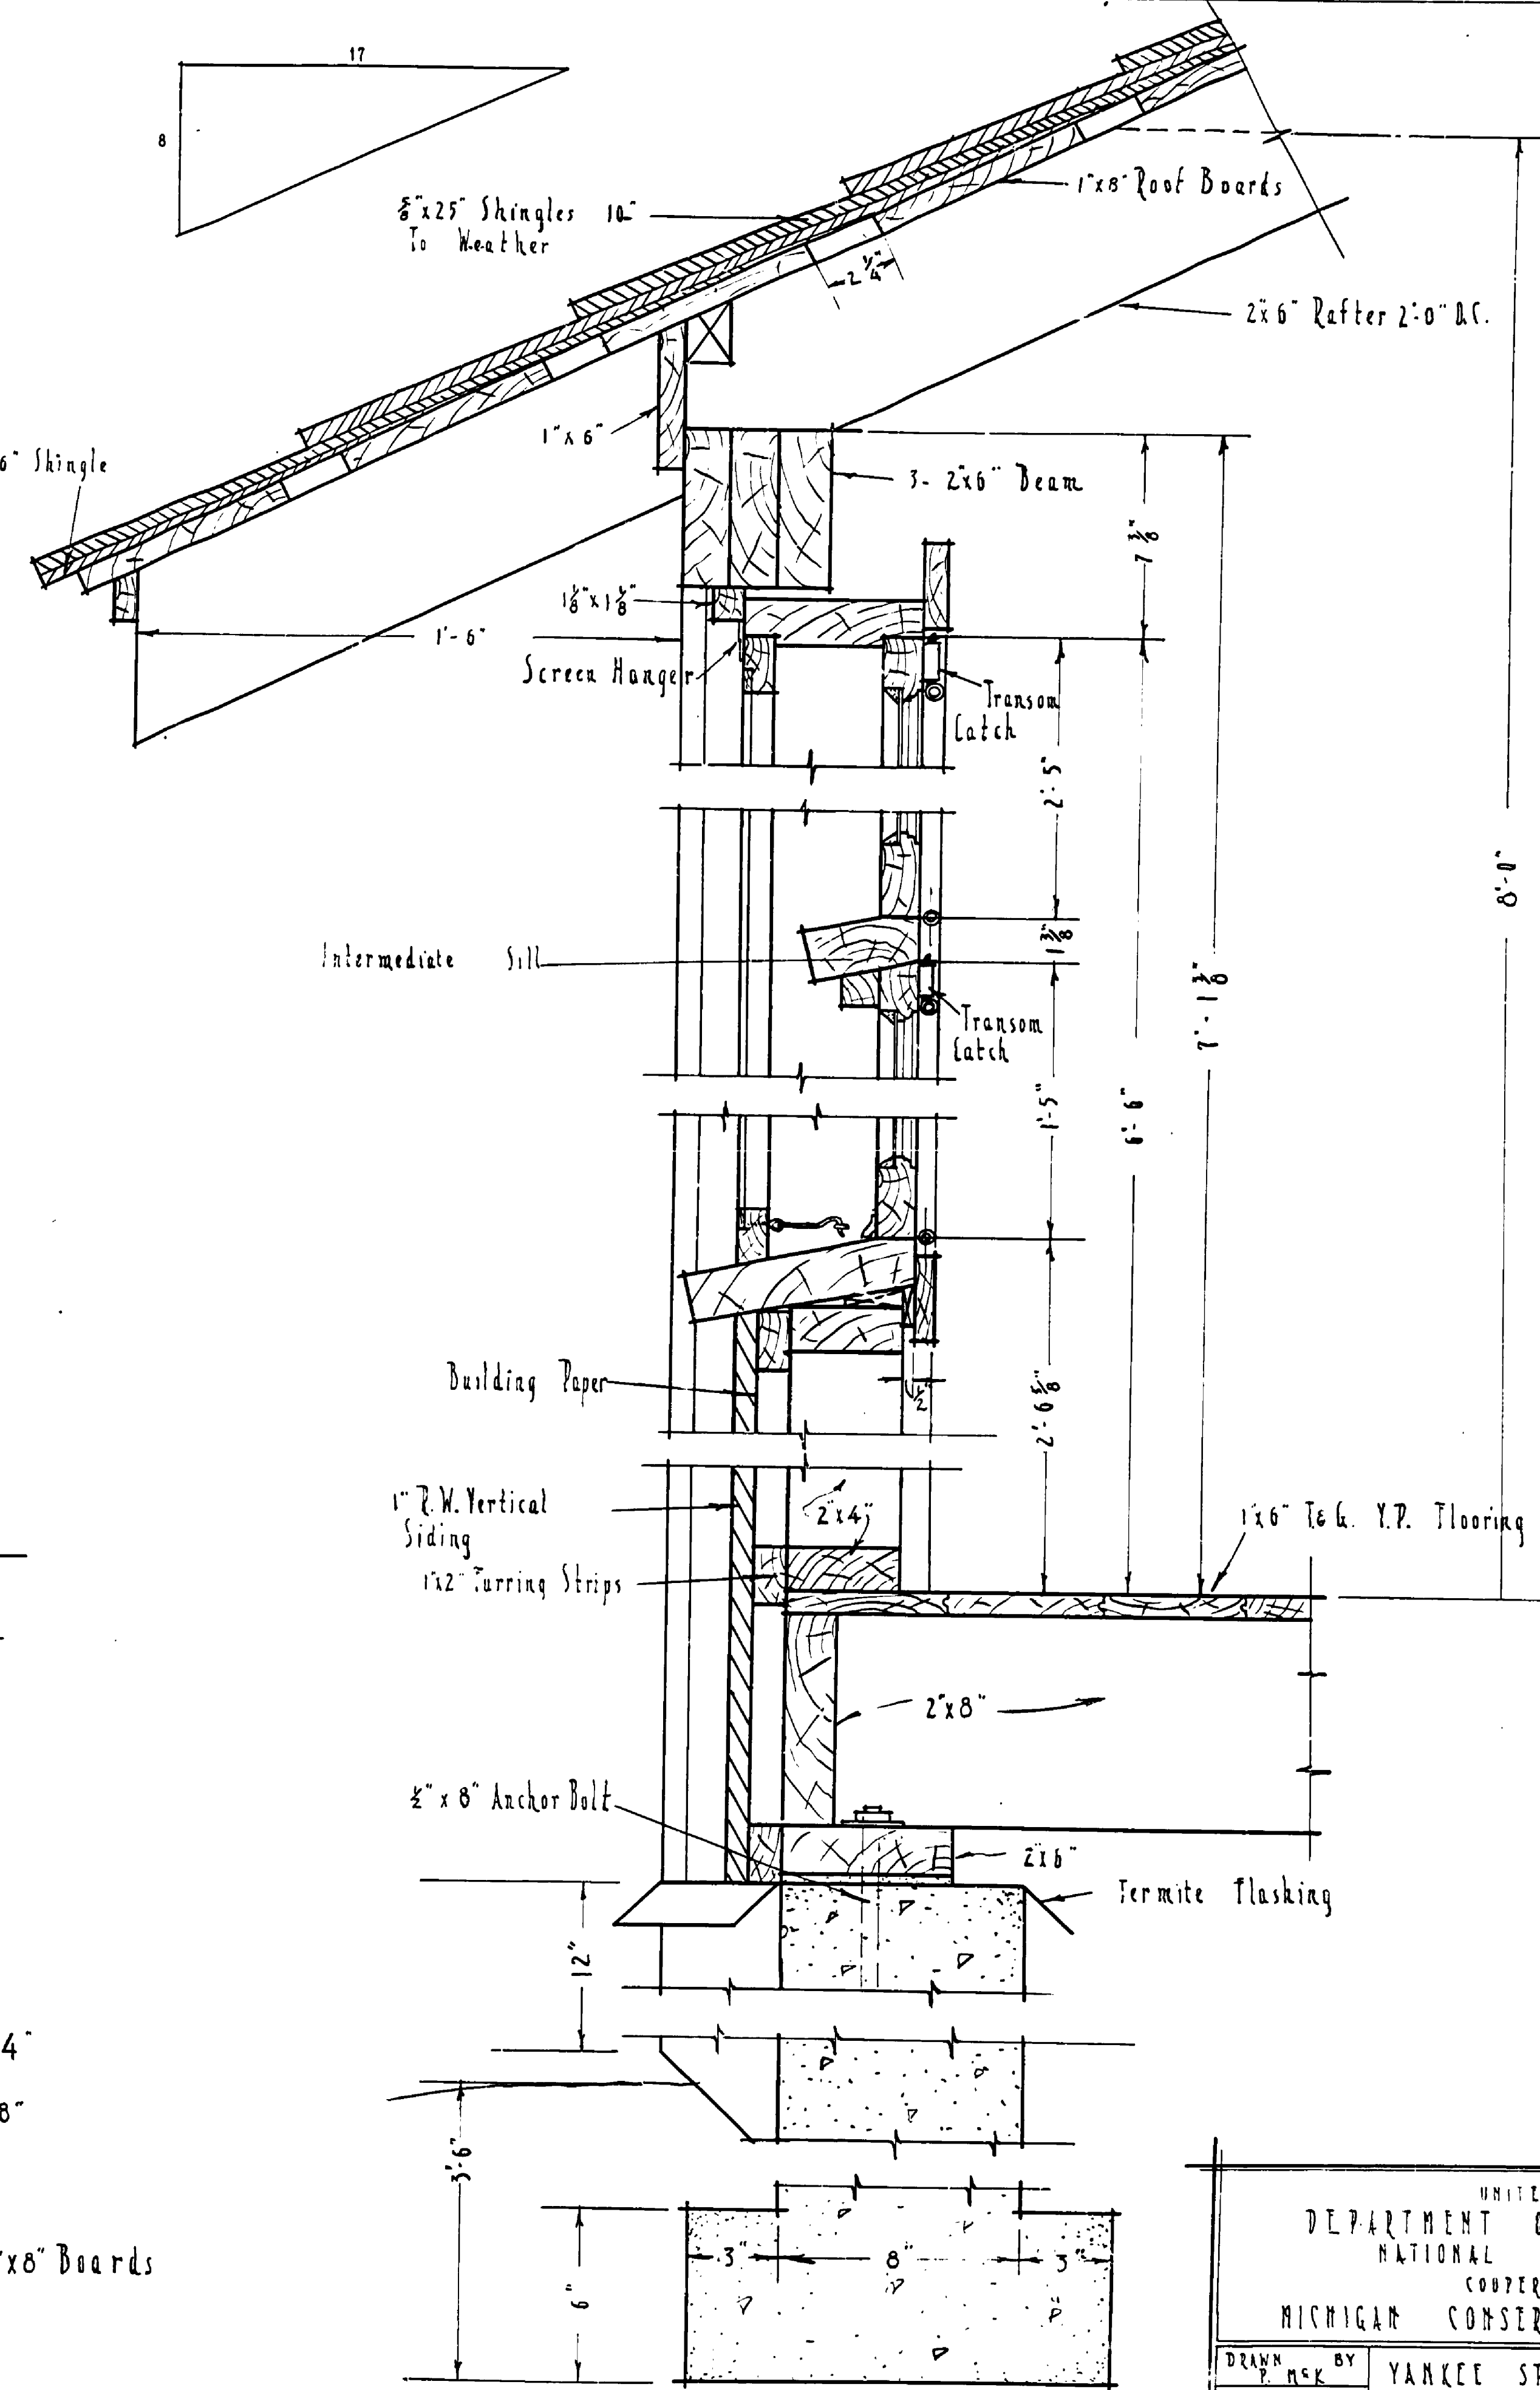

TYPICAL WALL SECTION Scale 3/4"=1'-0"

UNITED STATES DEPARTMENT OF THE INTERIOR NATIONAL PARK SERVICE COOPERATING WITH MICHIGAN CONSERVATION DEPARTMENT		
DRAWN BY P. M. K.	DESIGNED BY E. E. W.	CHECKED BY H. D. LAKE
PROJECT YANKEE SPRINGS PROJECT	MANAGER INFORMARY	DATE 7-17-36
PREPARED AND APPROVED BY	RECOMMENDED BY	APPROVED BY
PROJECT	INSPECTOR	REGIONAL DIRECTOR
DATE	DATE	DATE

INSURANCE No. 106

11-129