




END ELEVATION  
Scale 1/2"=1'-0"

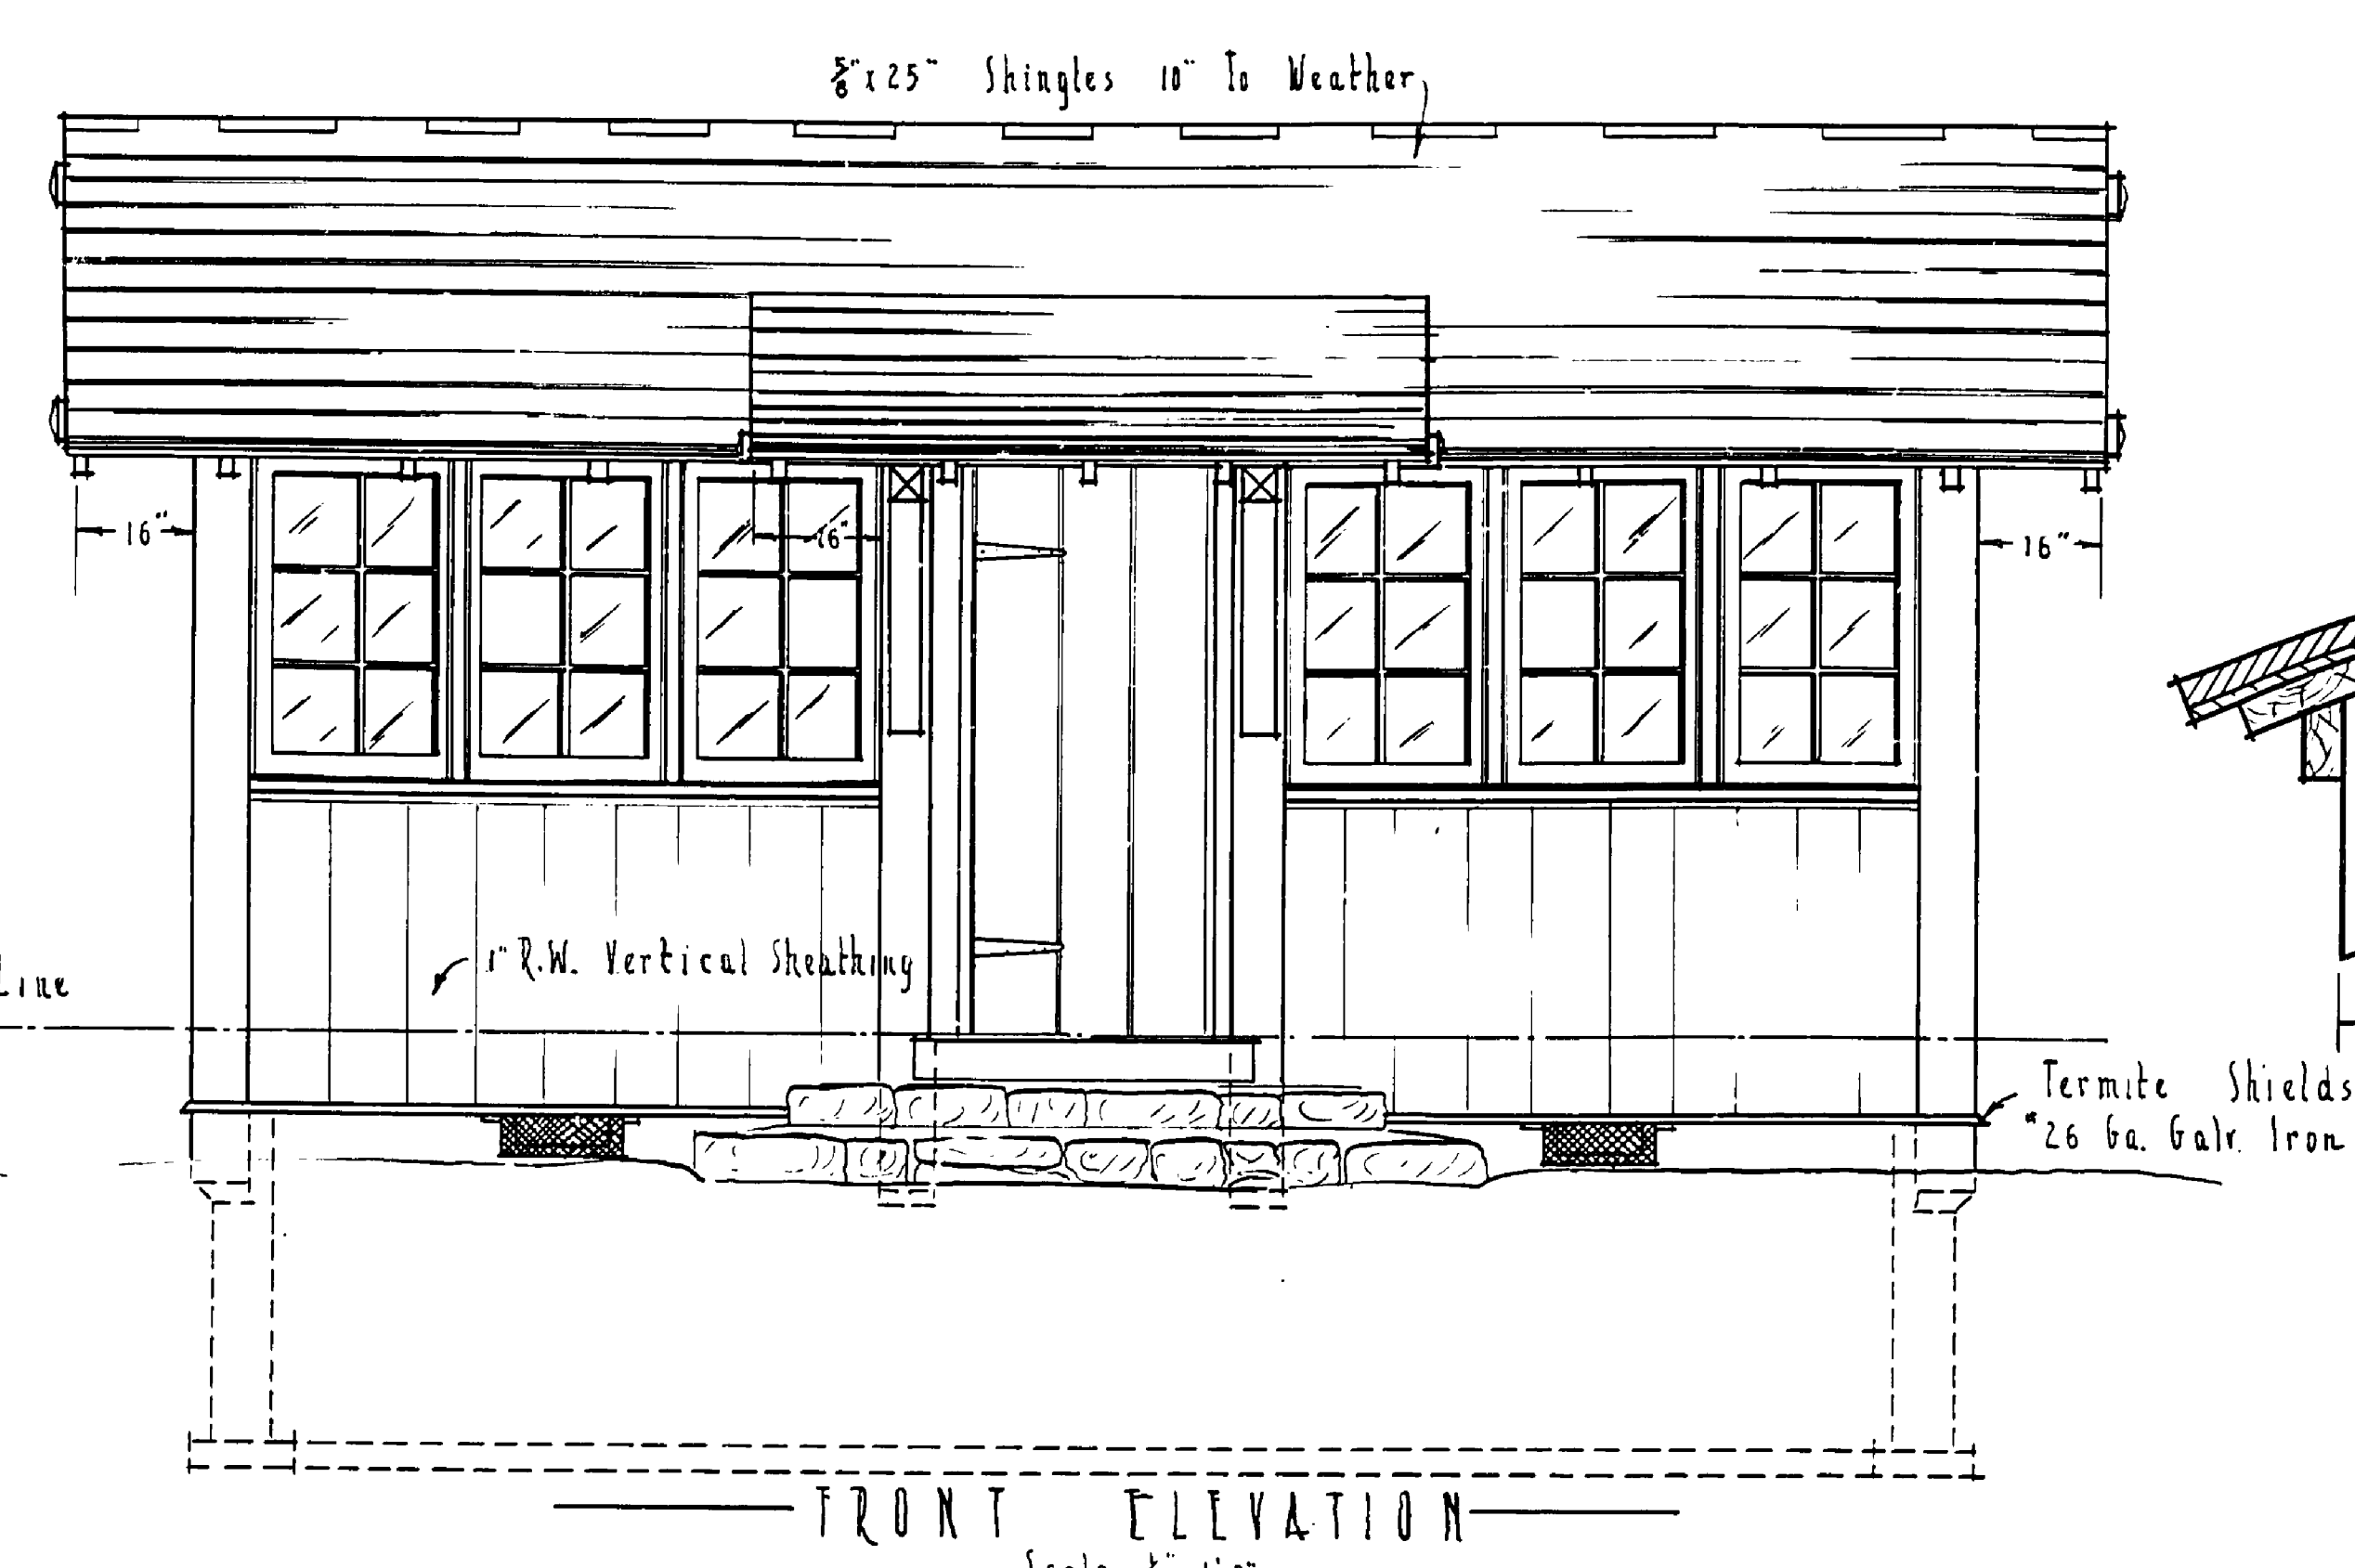


FRONT ELEVATION  
Scale 1/2"=1'-0"

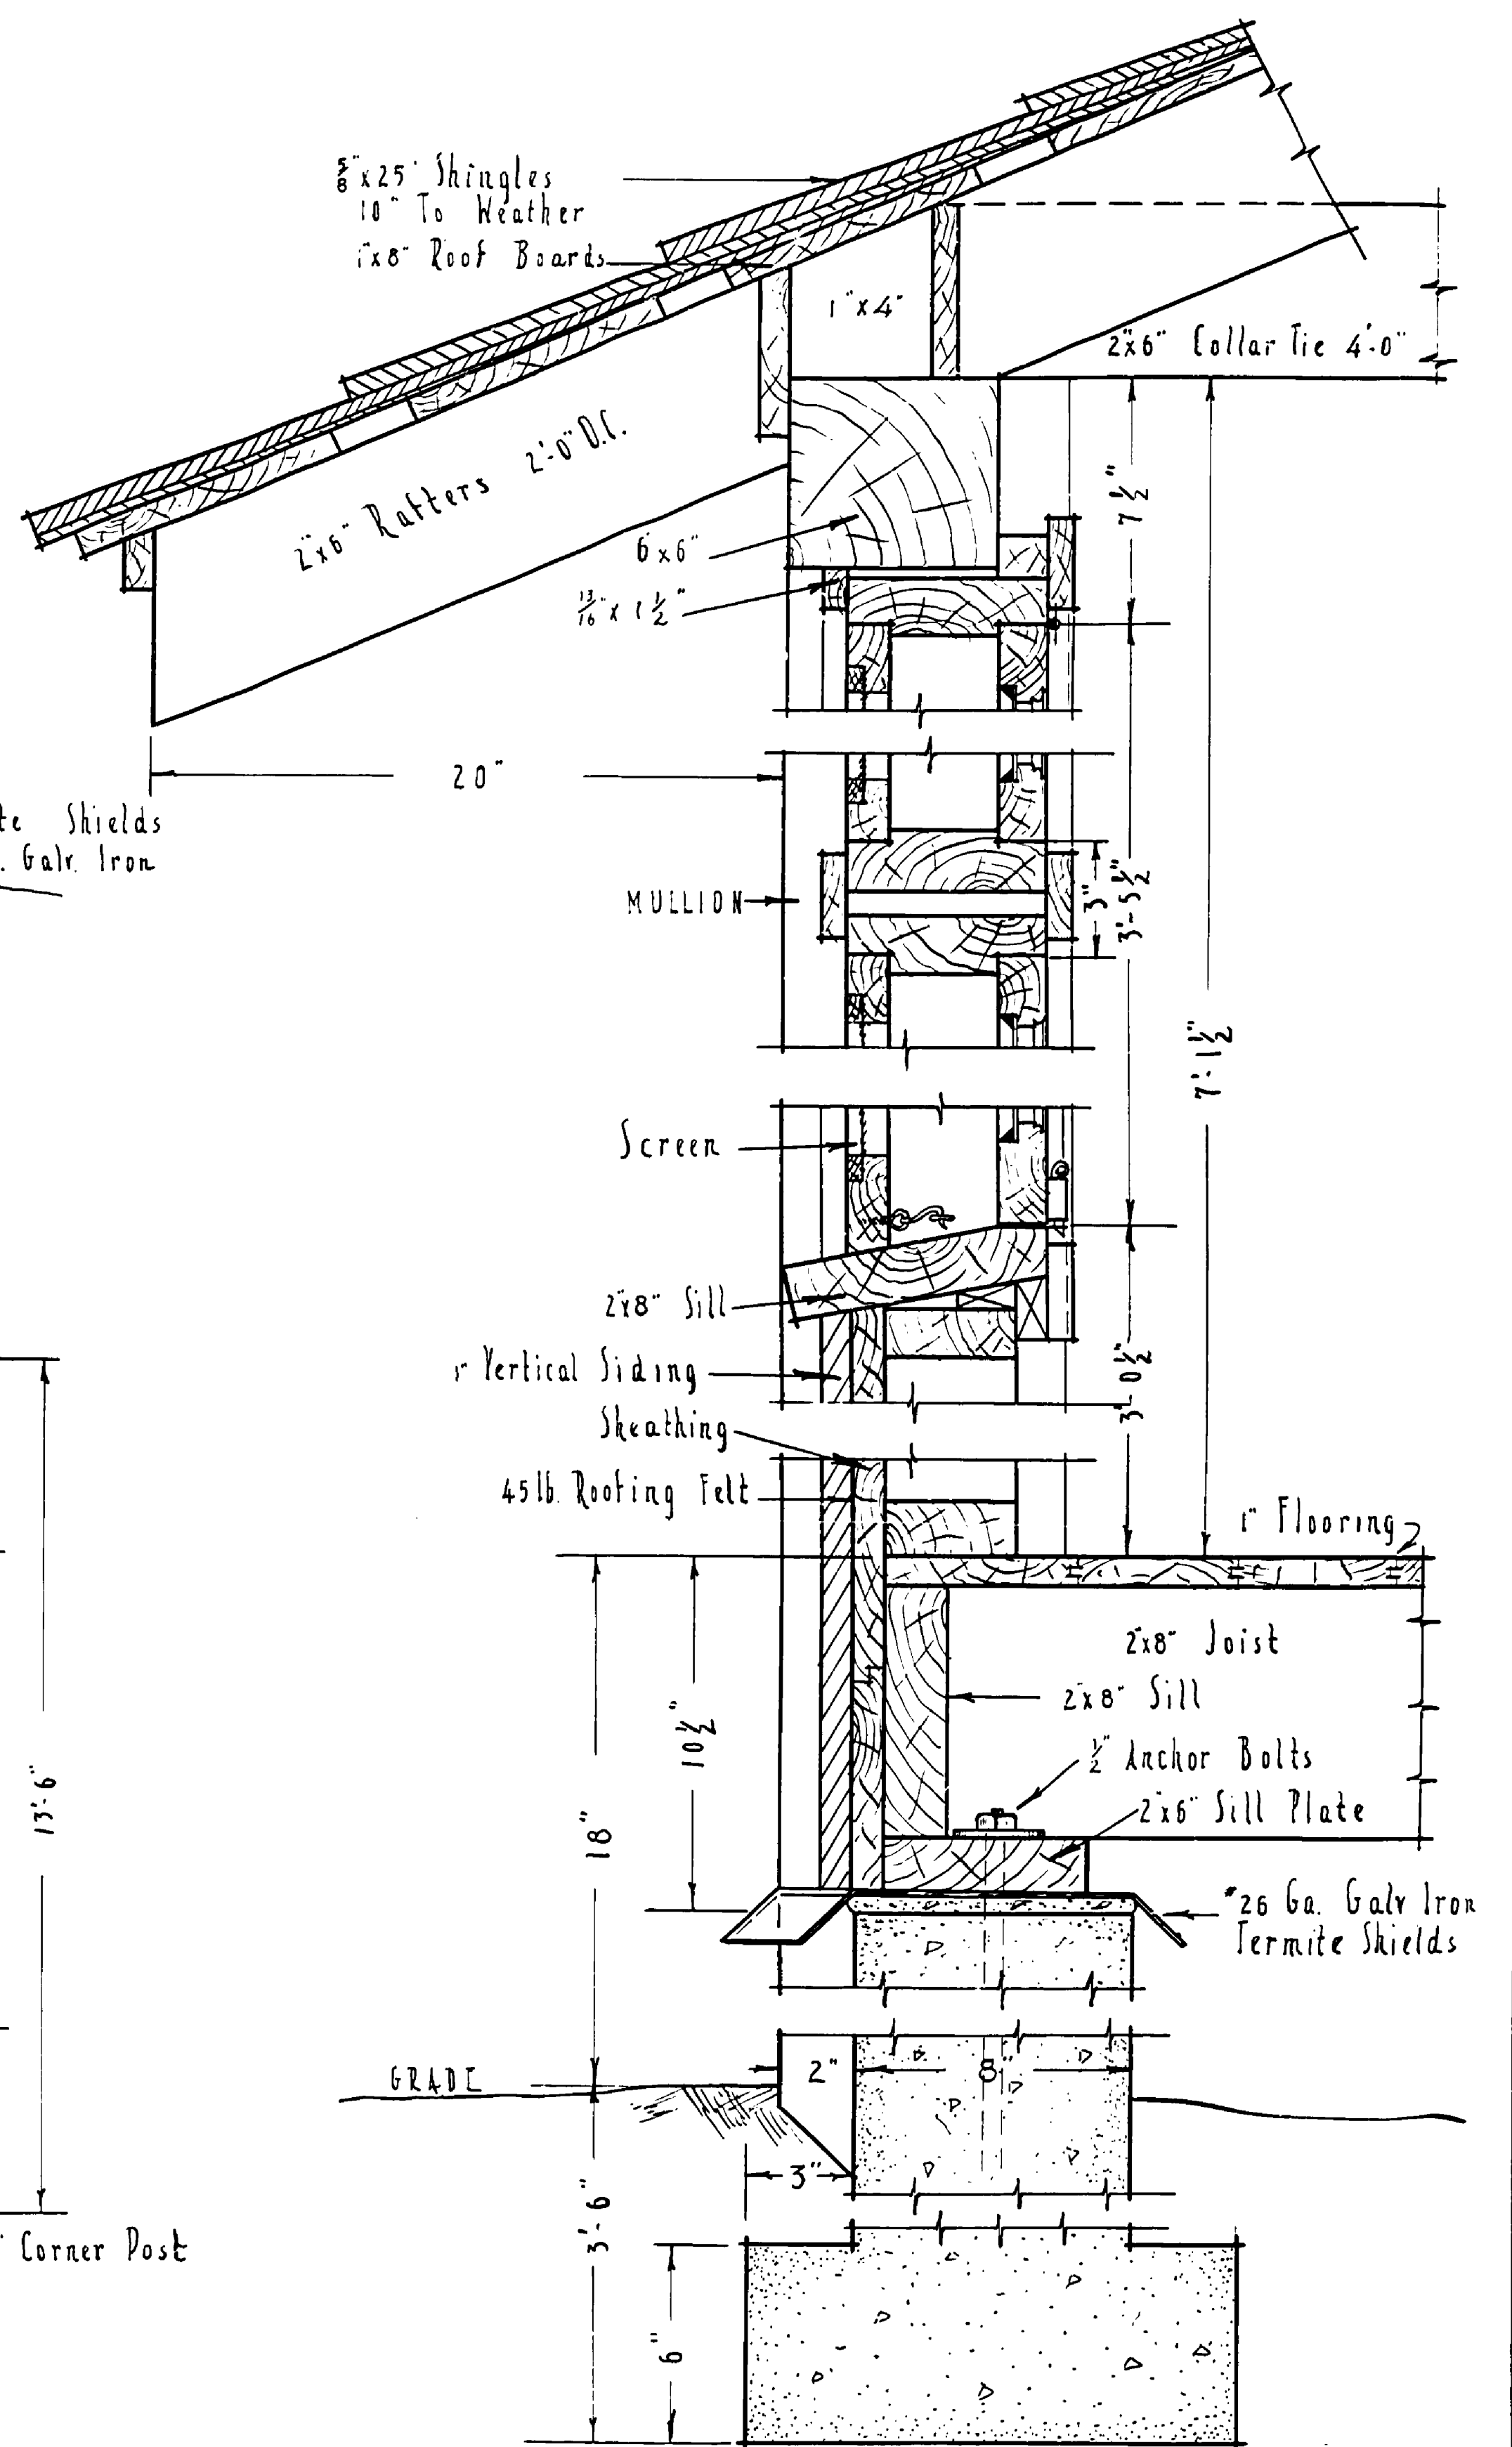


TYPICAL WALL SECTION  
Scale 3/8"=1'-0"

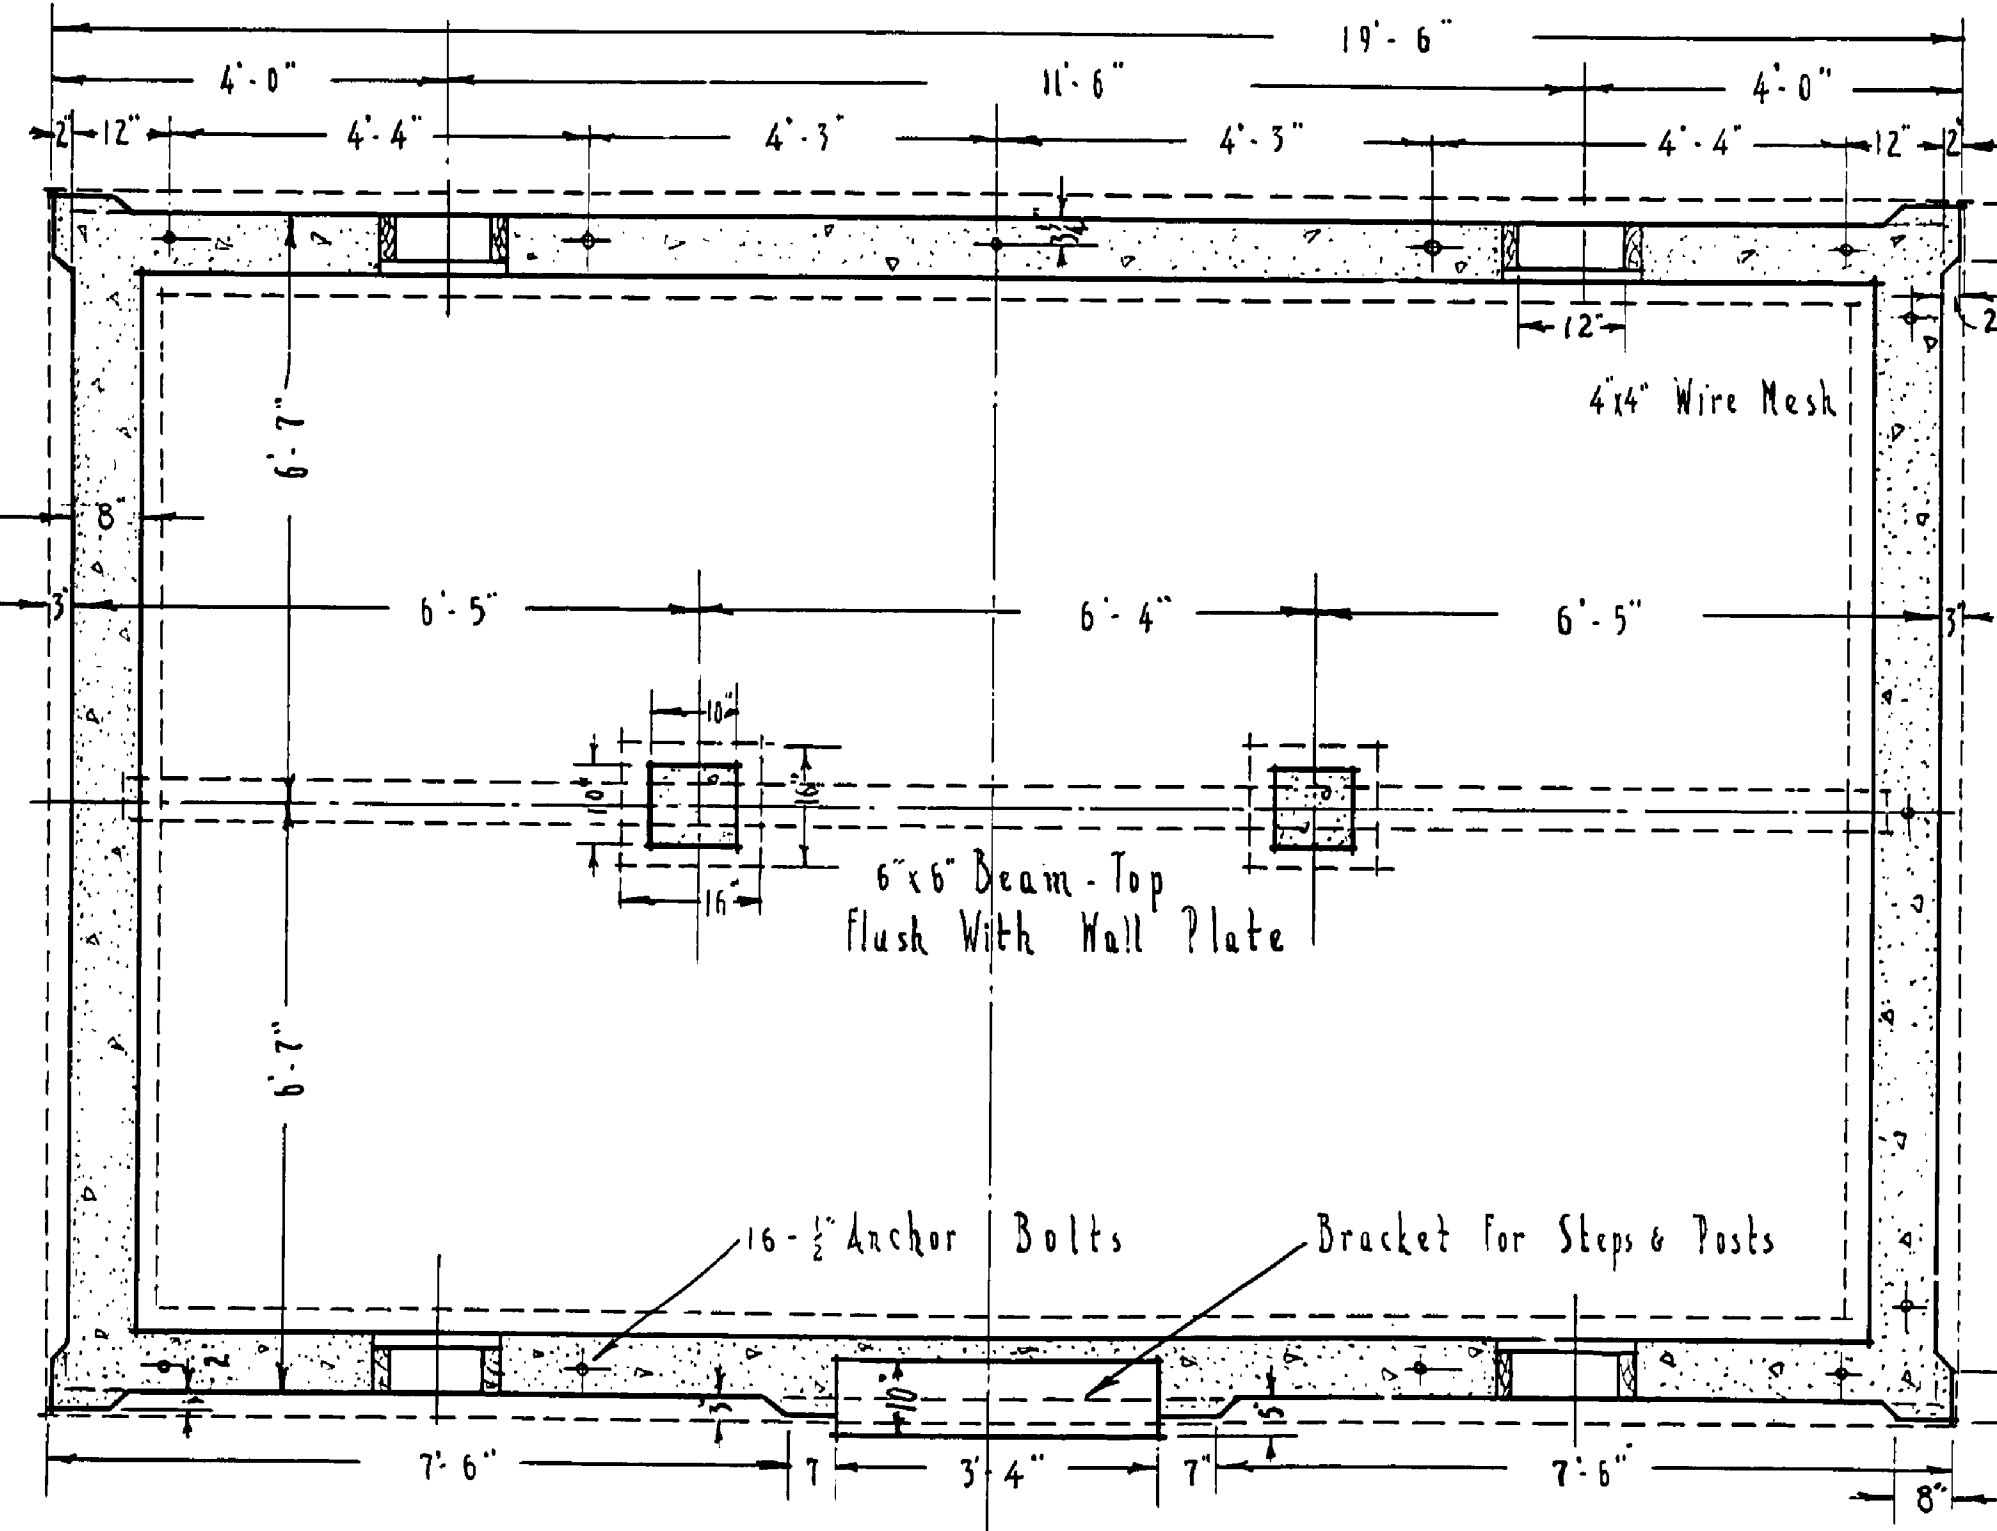

FOUNDATION PLAN  
Scale 1/2"=1'-0"

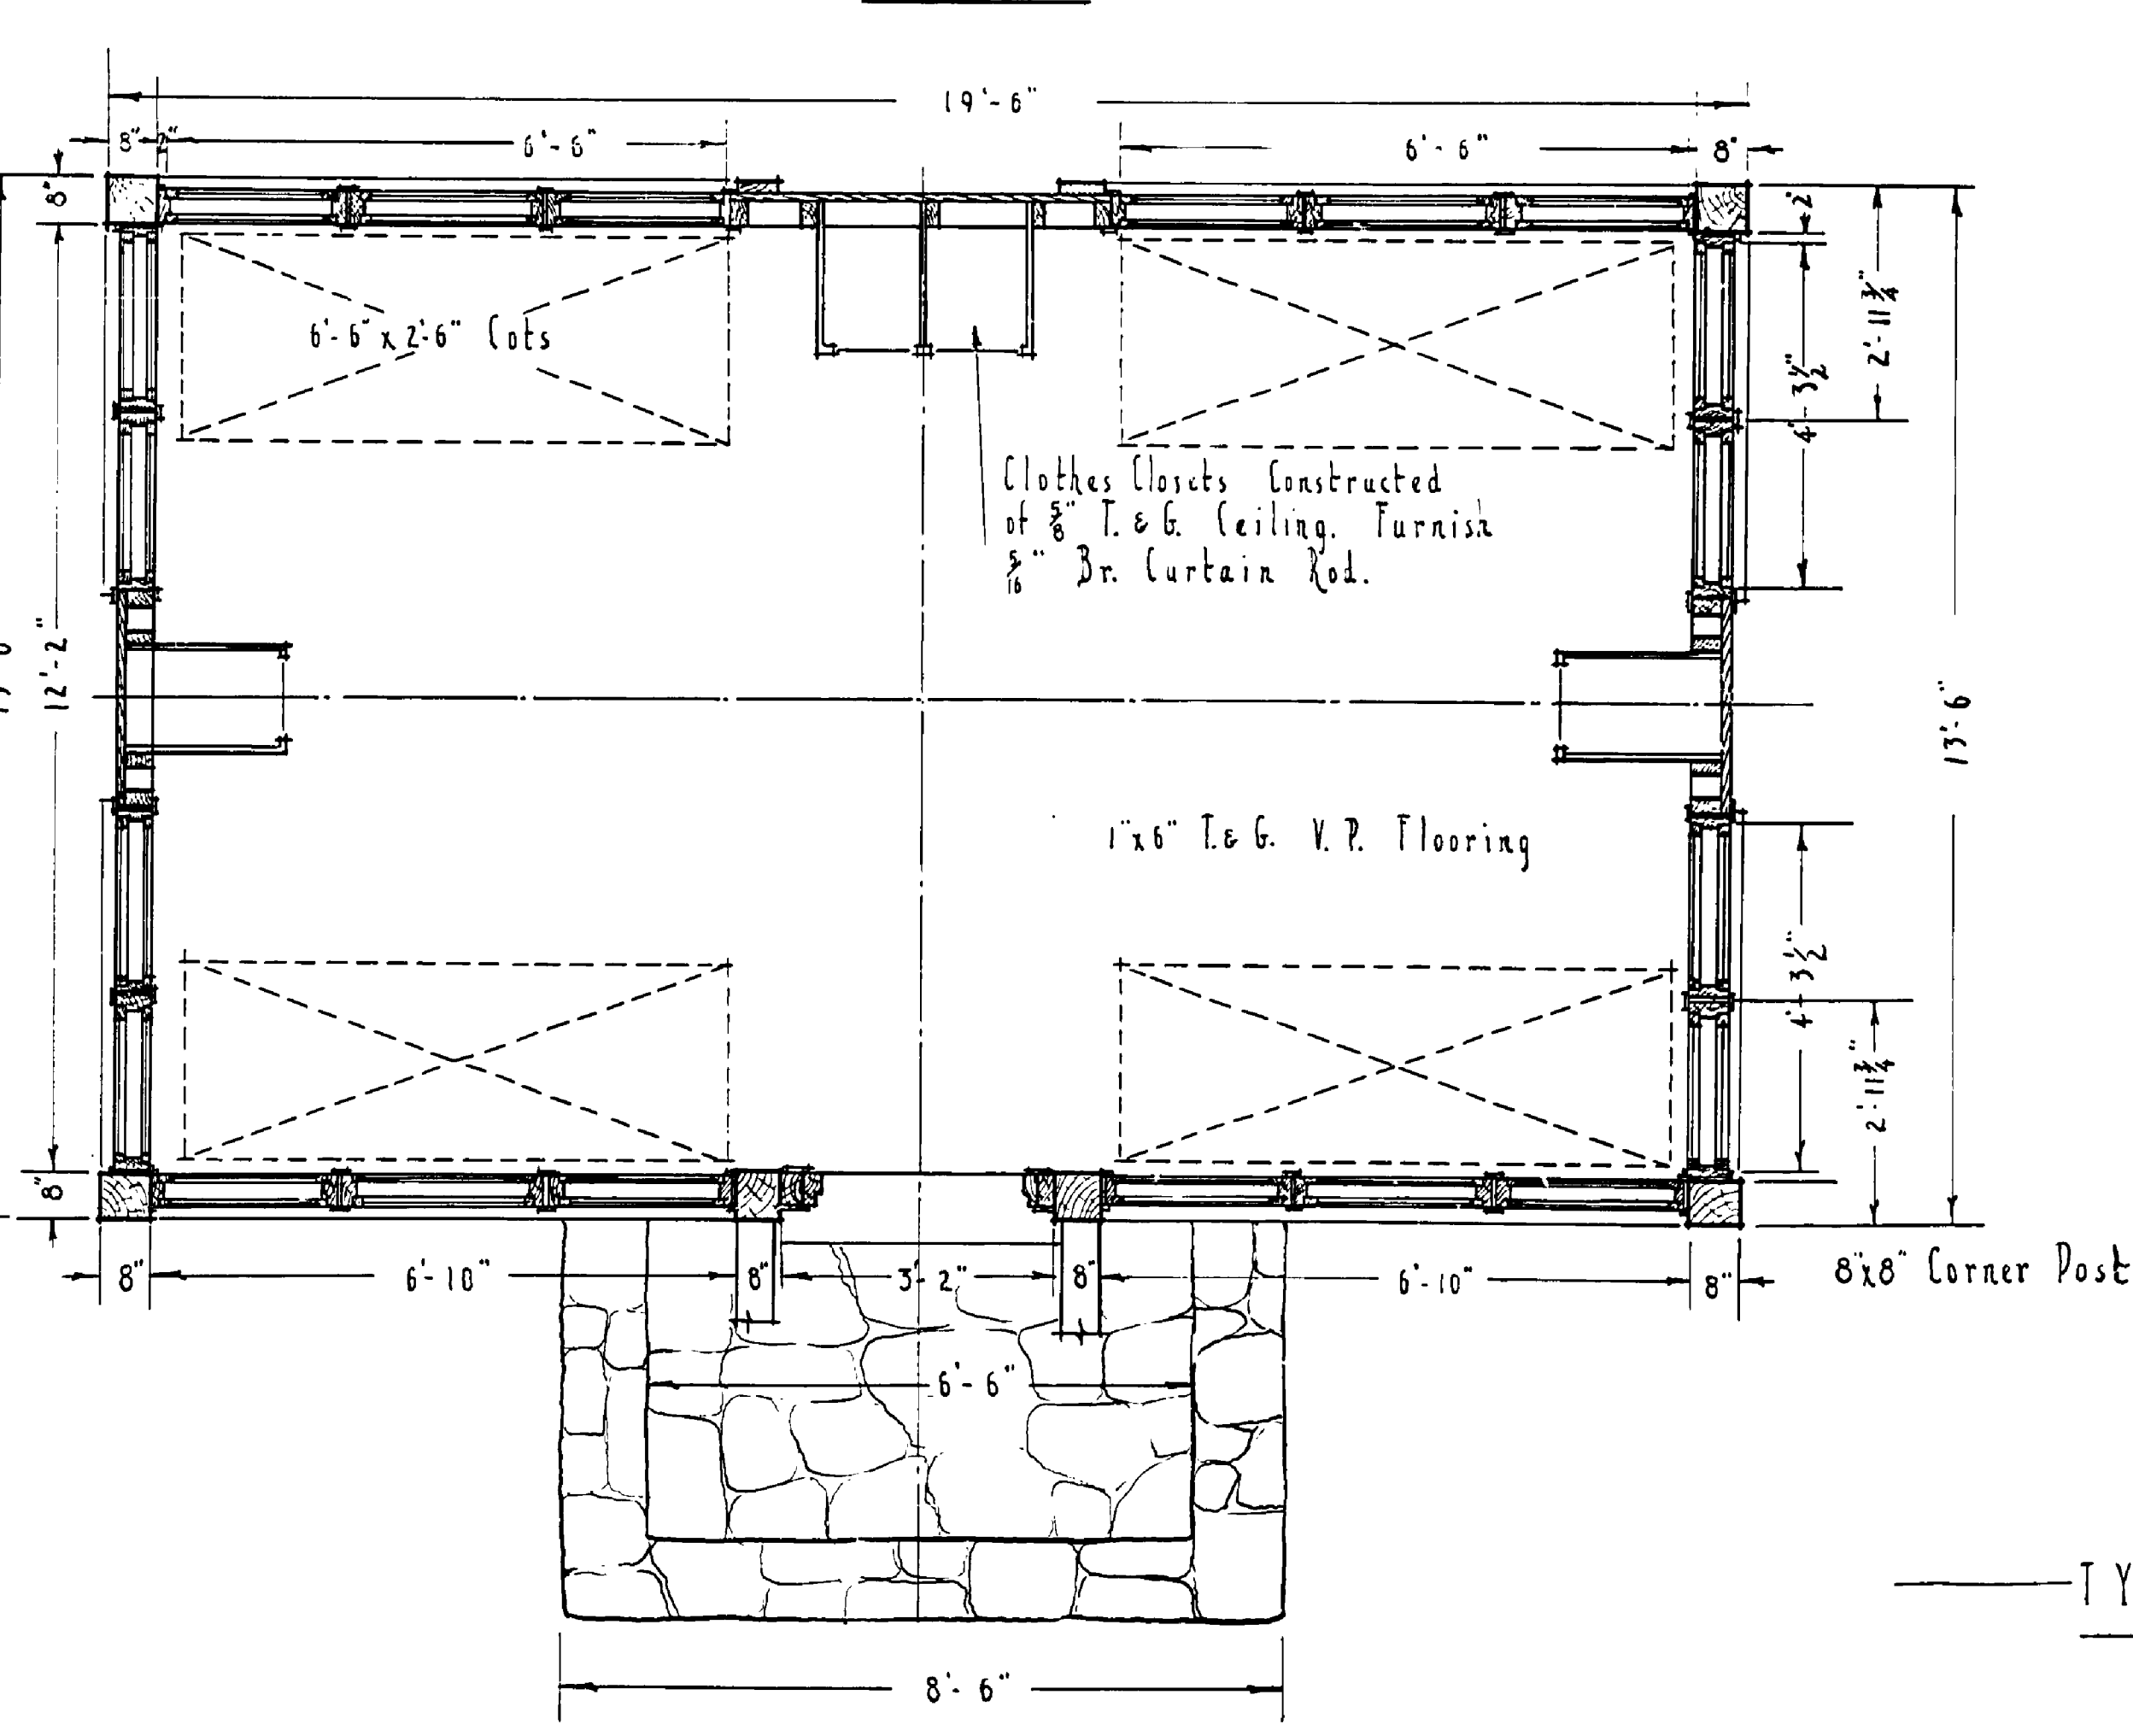

FLOOR PLAN  
Scale 1/2"=1'-0"

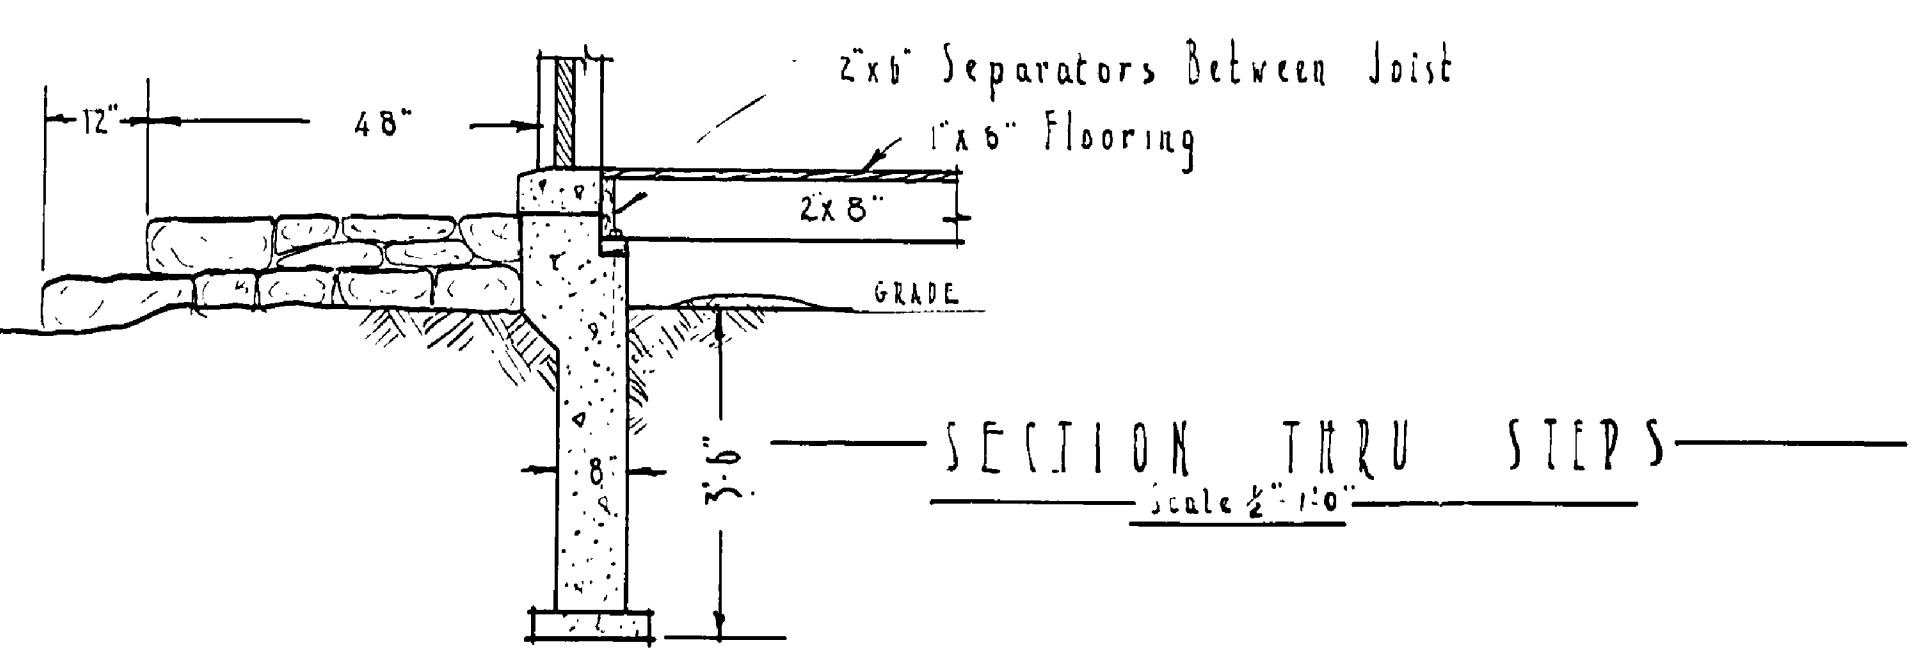

SECTION THRU STEPS  
Scale 1/2"=1'-0"

UNITED STATES DEPARTMENT OF THE INTERIOR NATIONAL PARK SERVICE COOPERATING WITH MICHIGAN CONSERVATION DEPARTMENT		
DRAWN BY E.F.H.	YANKEE SPRINGS PROJECT 4-COT SLEEPING CABIN HUD LAKE	PLAN 90-25 NO. 1491 SCALE AS SHOWN R.P.D.-M16 DATE 6-15-36
DESIGNED BY E.F.H.		
CHECKED BY E.F.H.		
PREPARED AND APPROVED BY	PROJECT MANAGER	DATE
RECOMMENDED	INSPECTOR	DATE
APPROVED	REGIONAL DIRECTOR	DATE
TRACED BY 3.M.A. DATE 6-29-36		