




REAR ELEVATION  
Scale 1/4" = 1'-0"

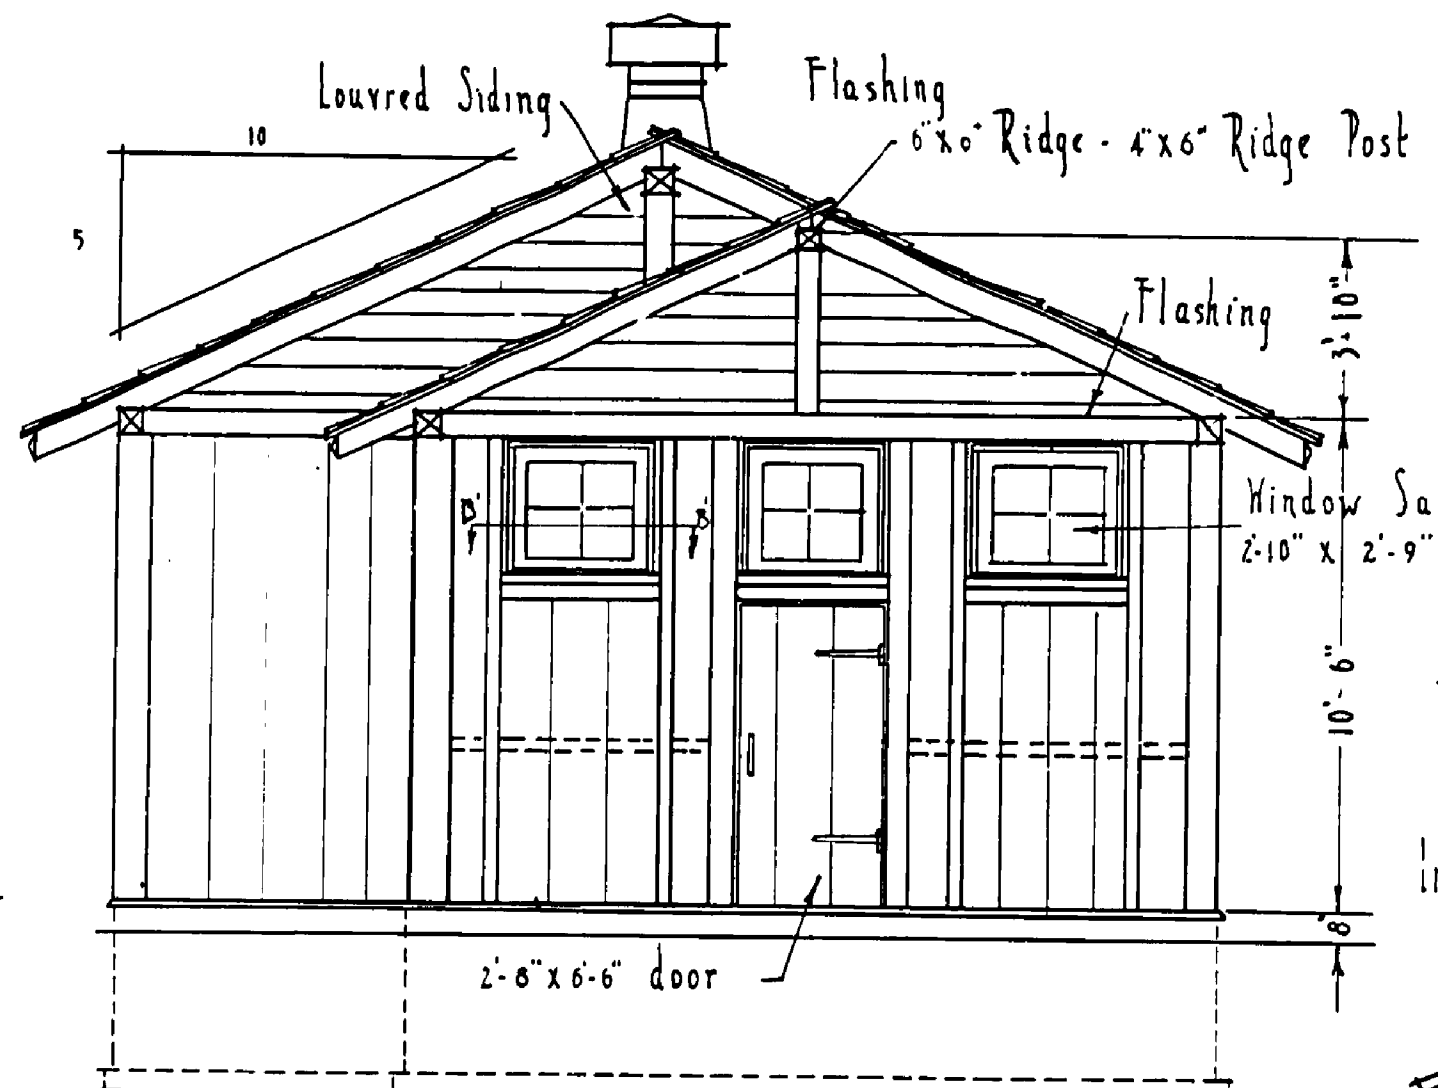


END ELEVATION  
Scale 1/4" = 1'-0"

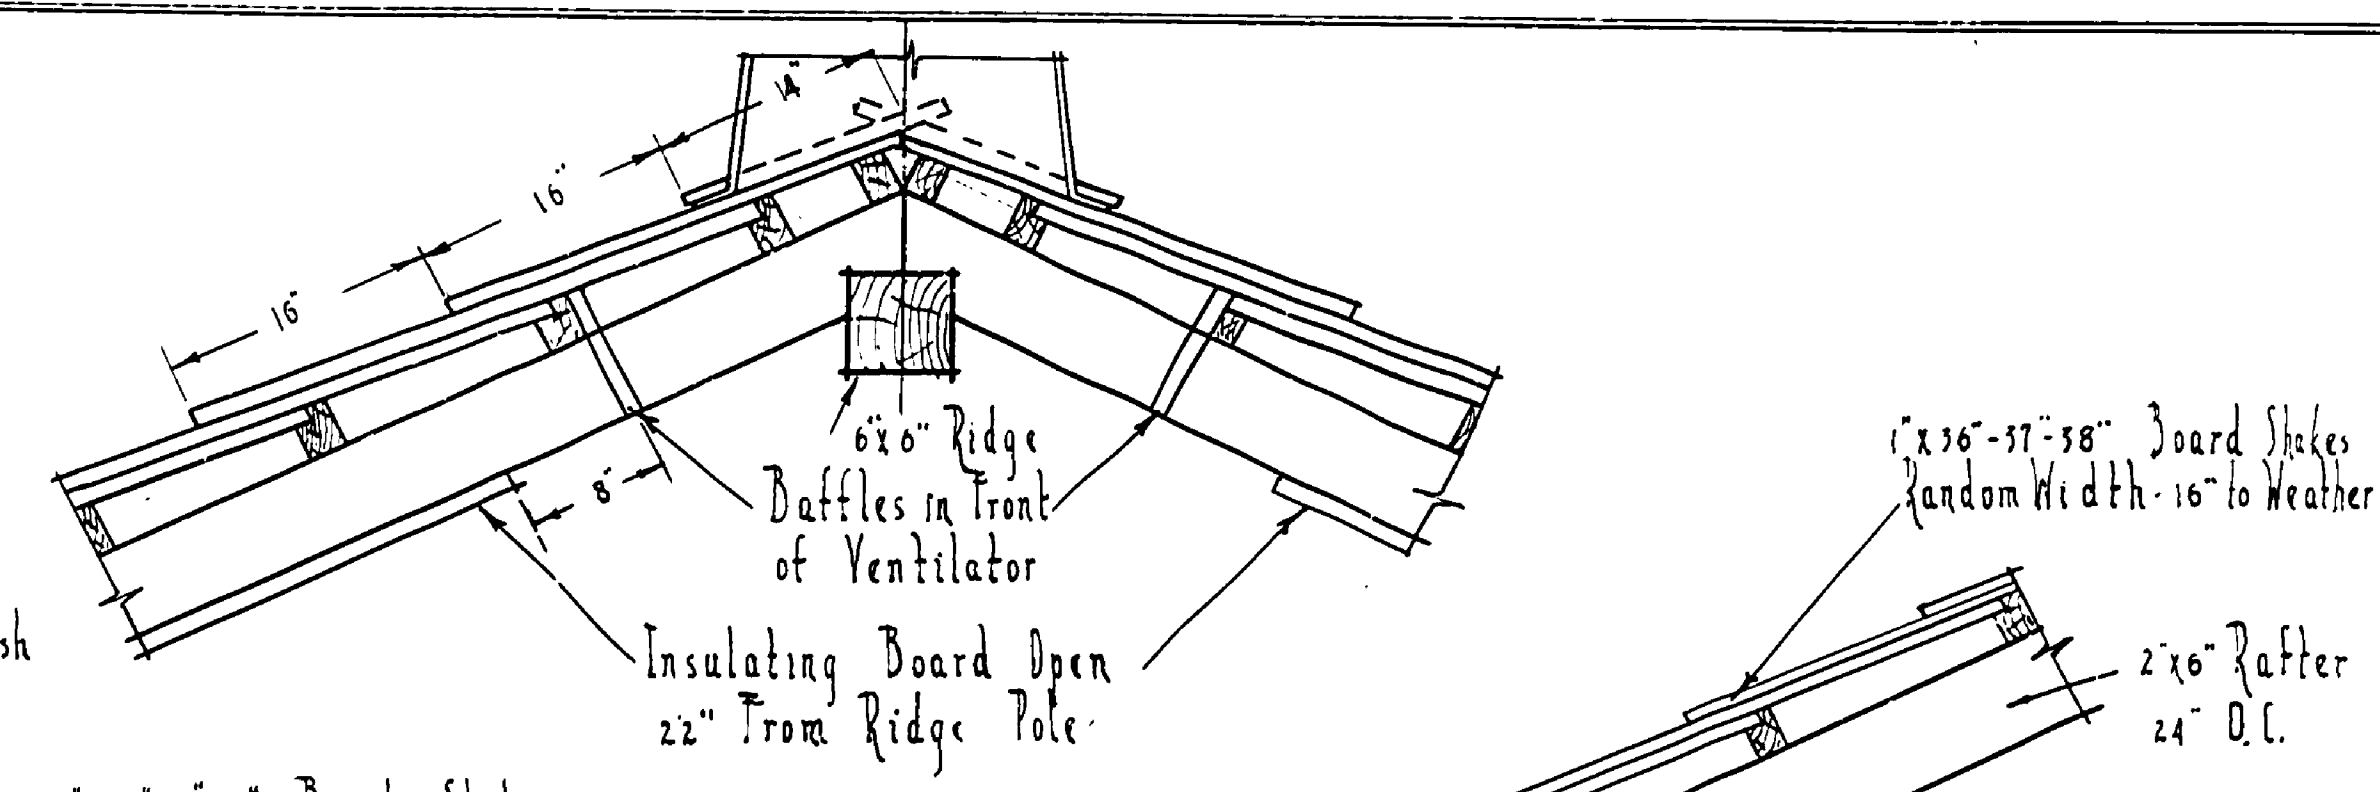


RIDGE SECTION  
Scale 1/4" = 1'-0"

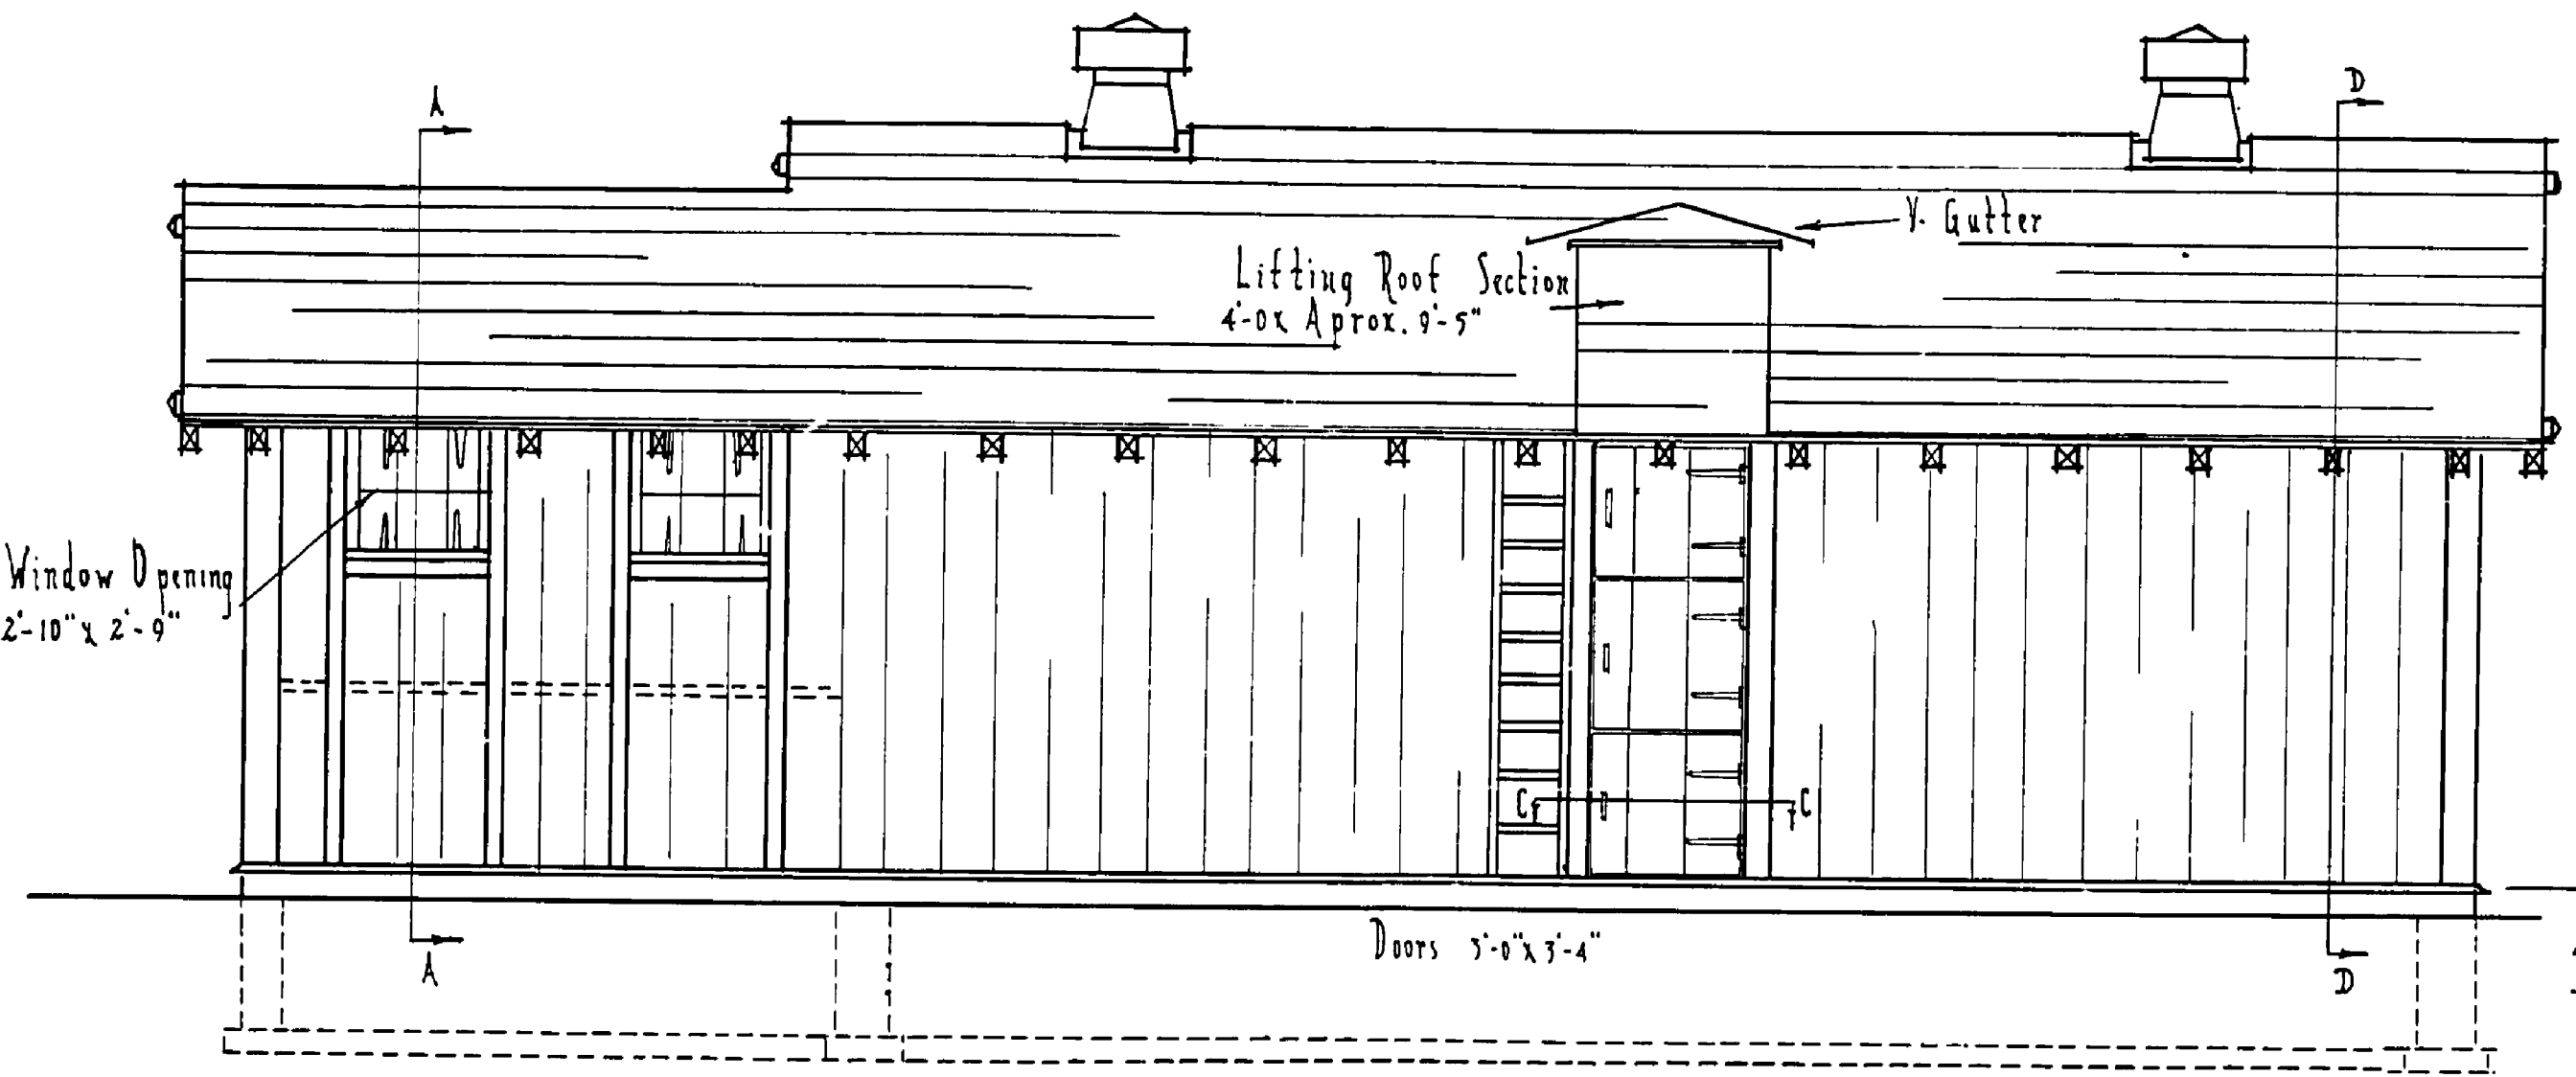


FRONT ELEVATION  
Scale 1/4" = 1'-0"

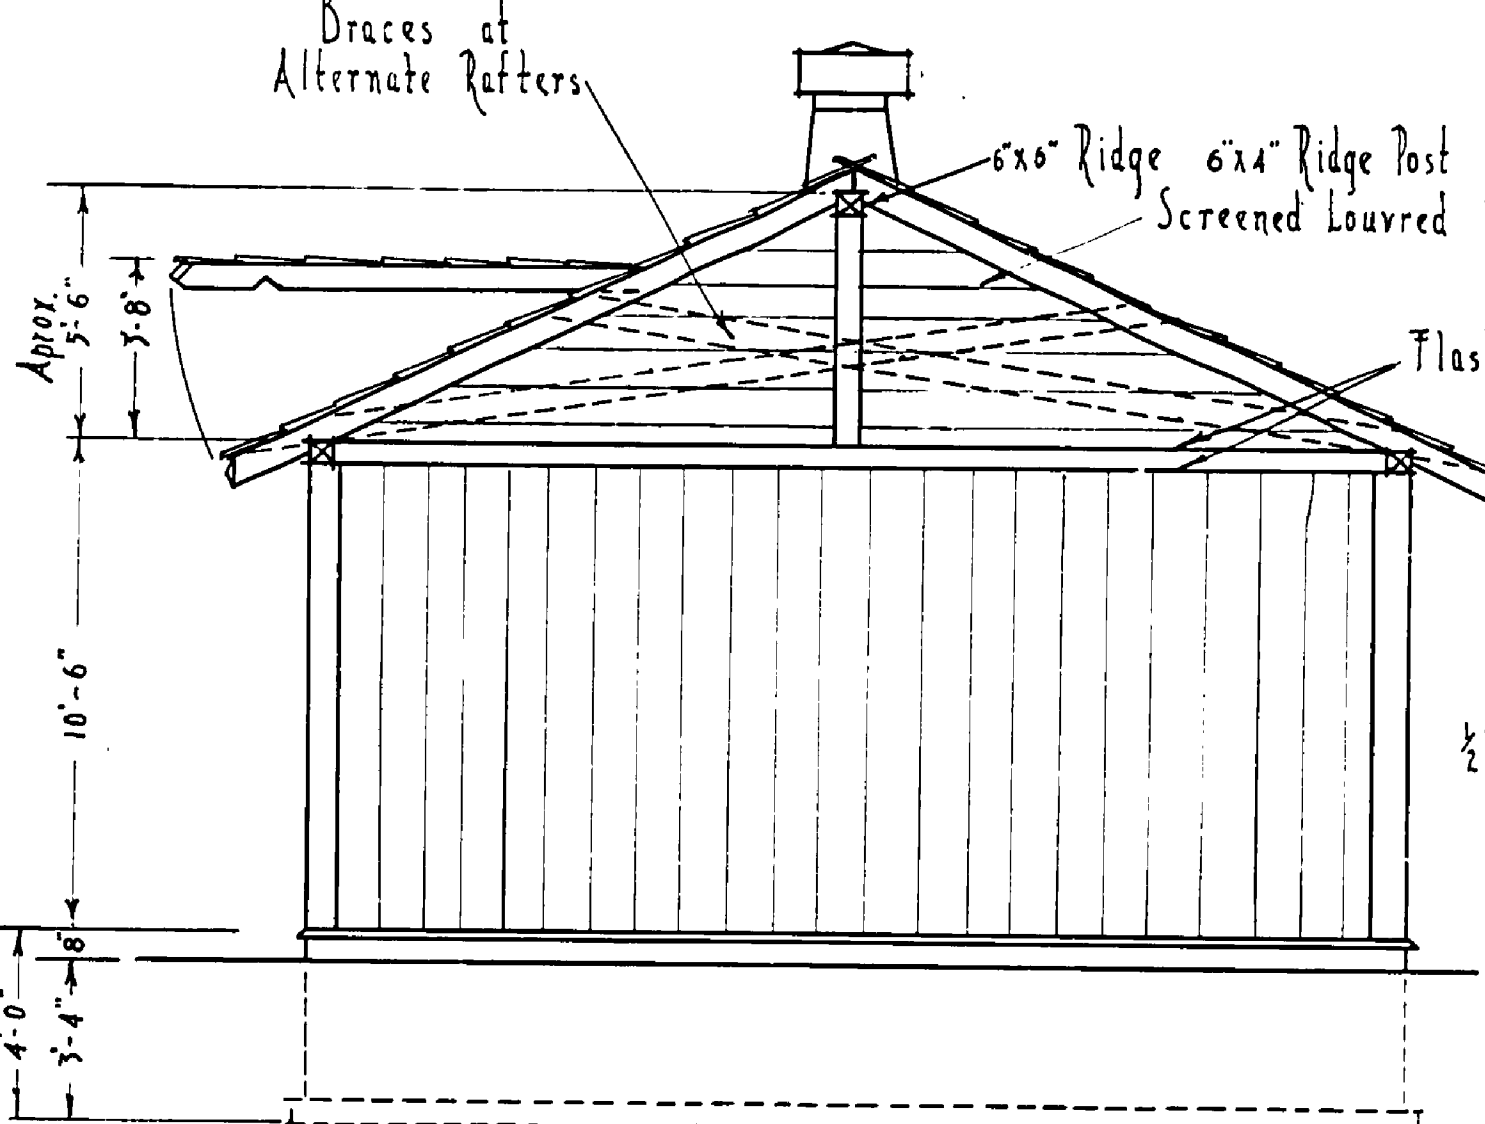


END ELEVATION  
Scale 1/4" = 1'-0"

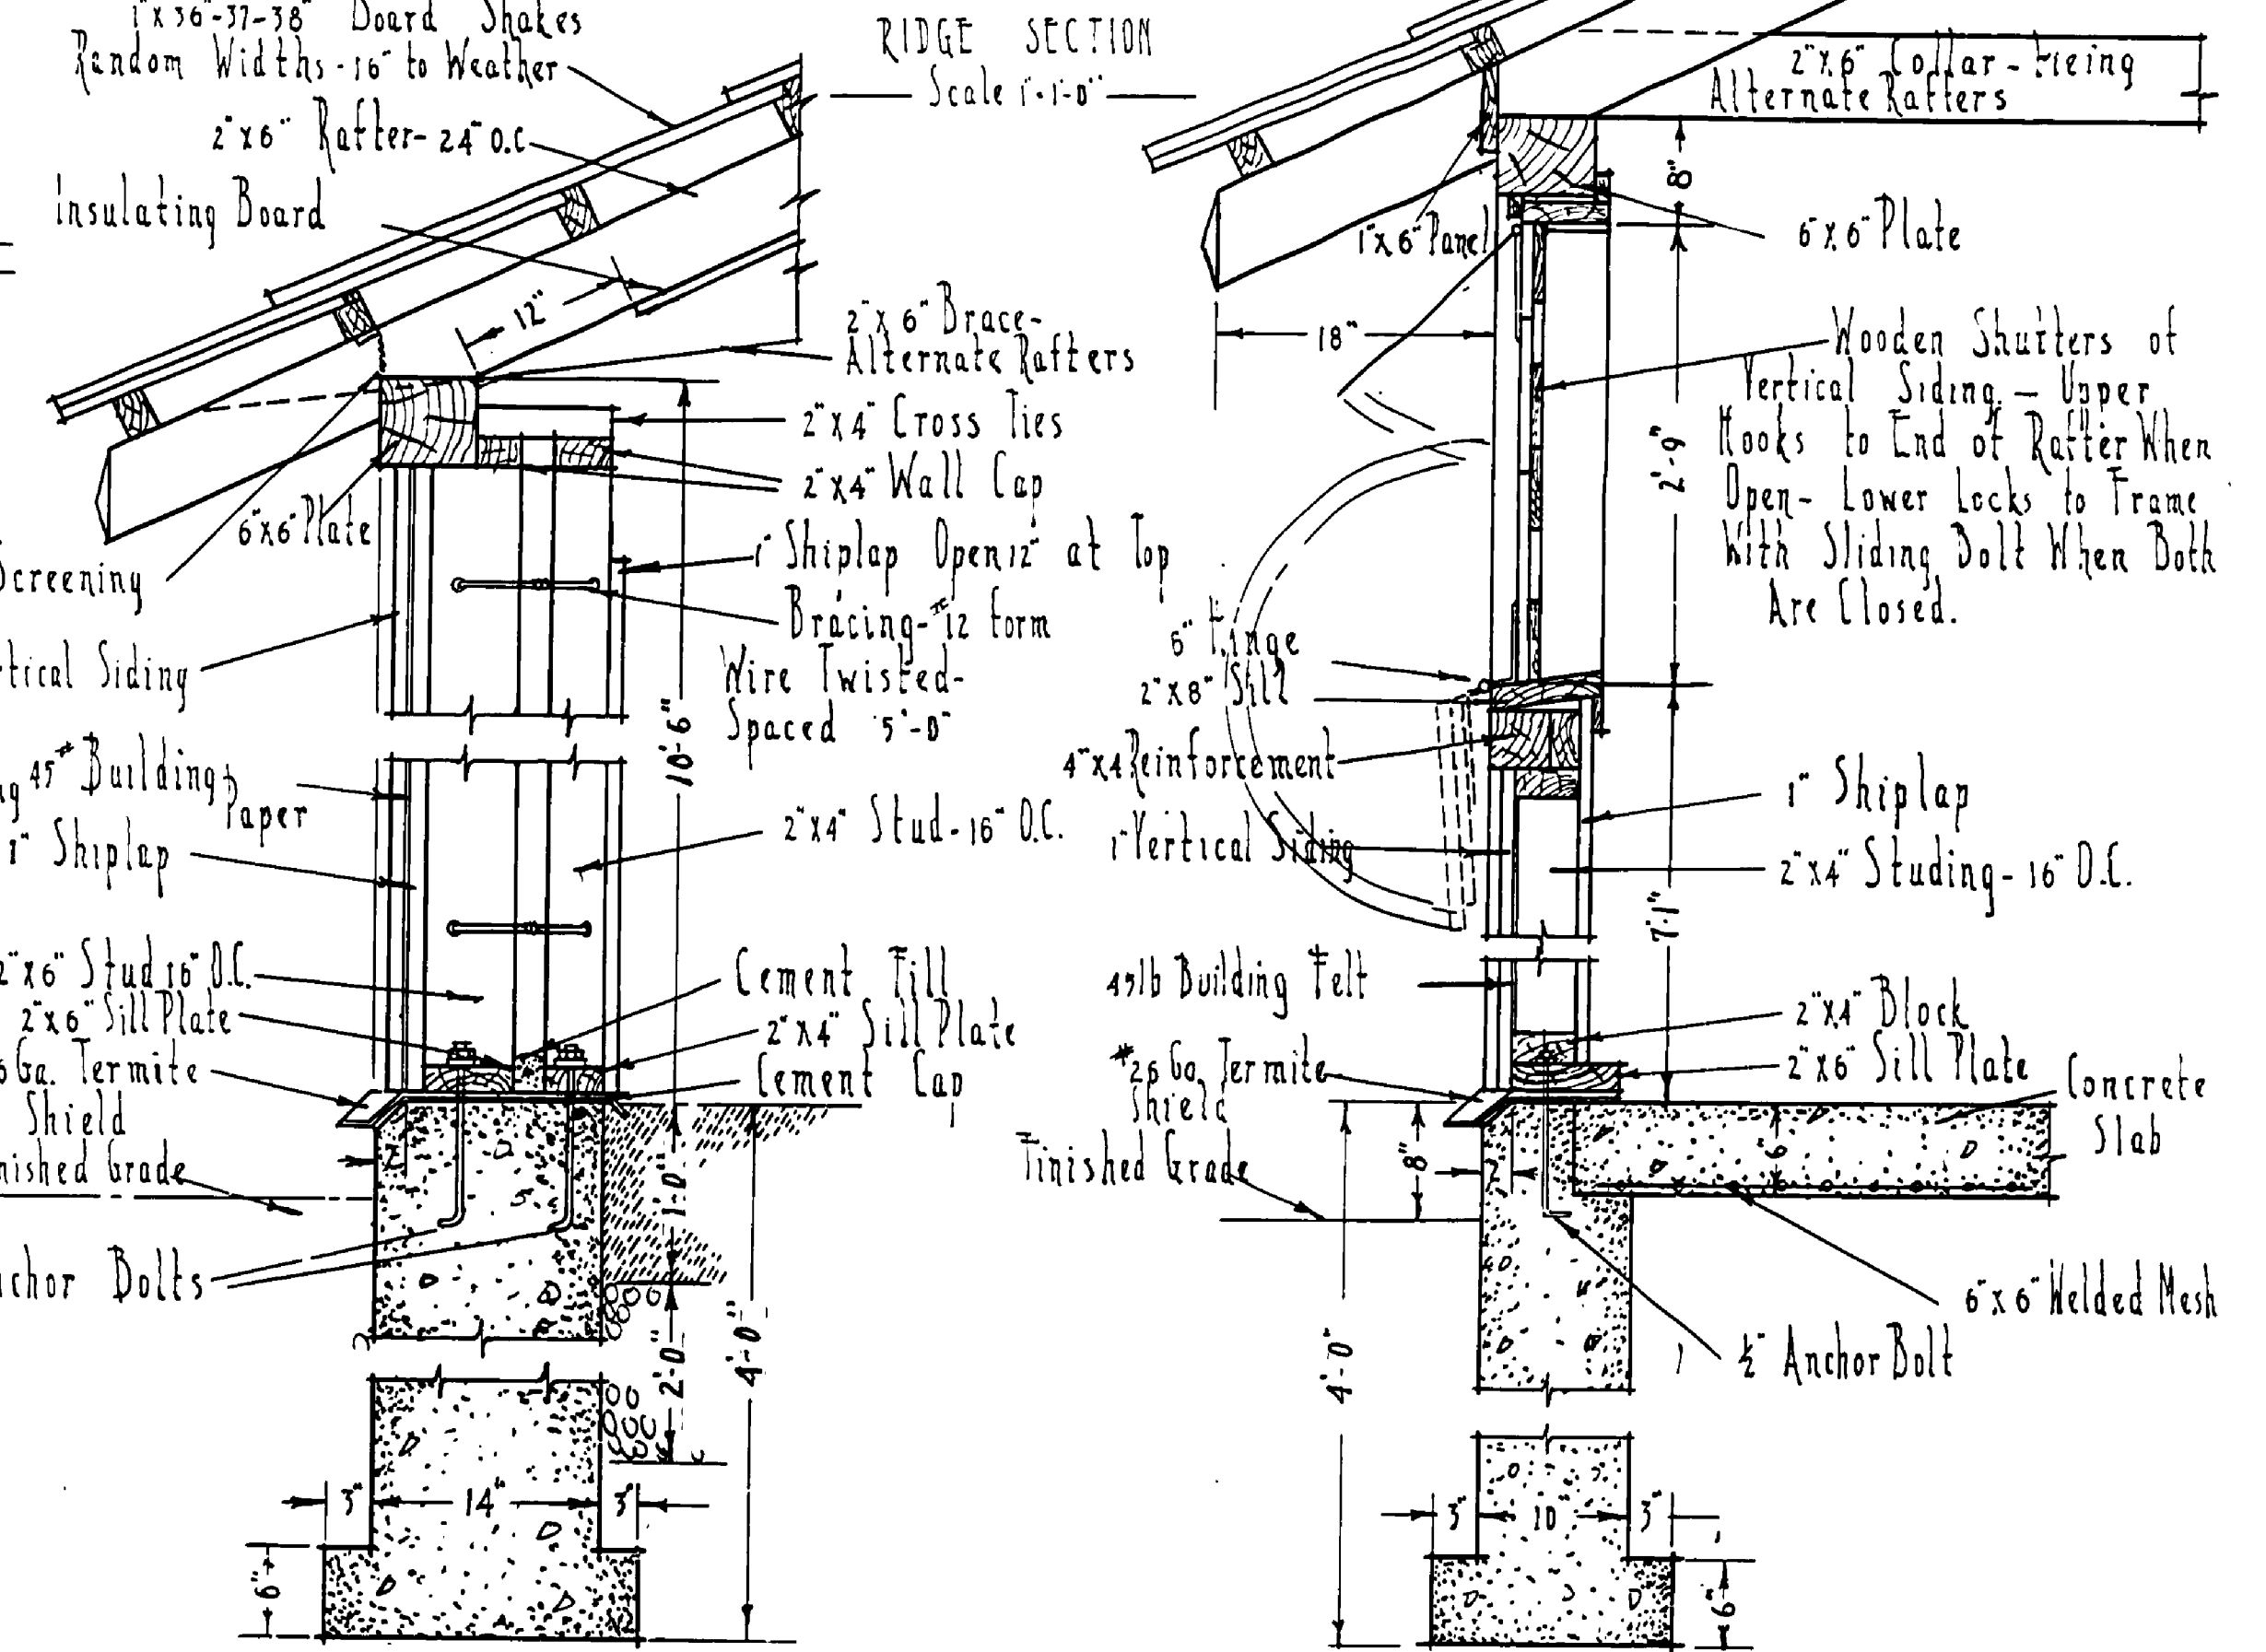


WALL SECTIONS  
Scale 1/4" = 1'-0"

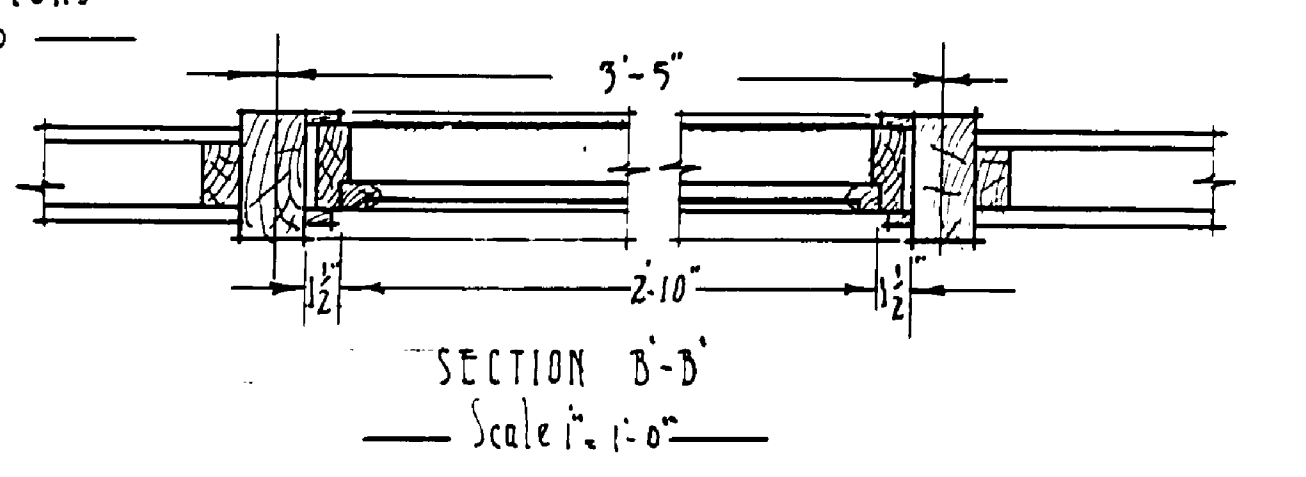


SECTION B-B  
Scale 1/4" = 1'-0"

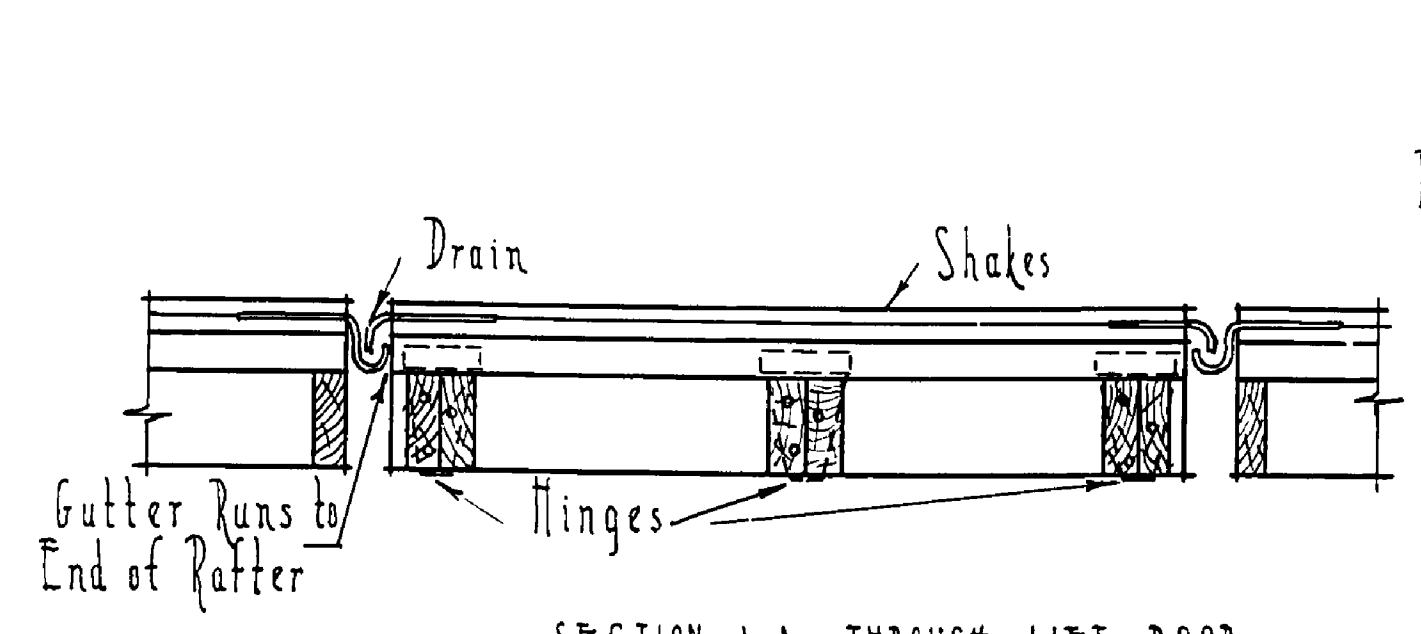

SECTION A-A THROUGH LIFT DOOR  
Scale 1/4" = 1'-0"

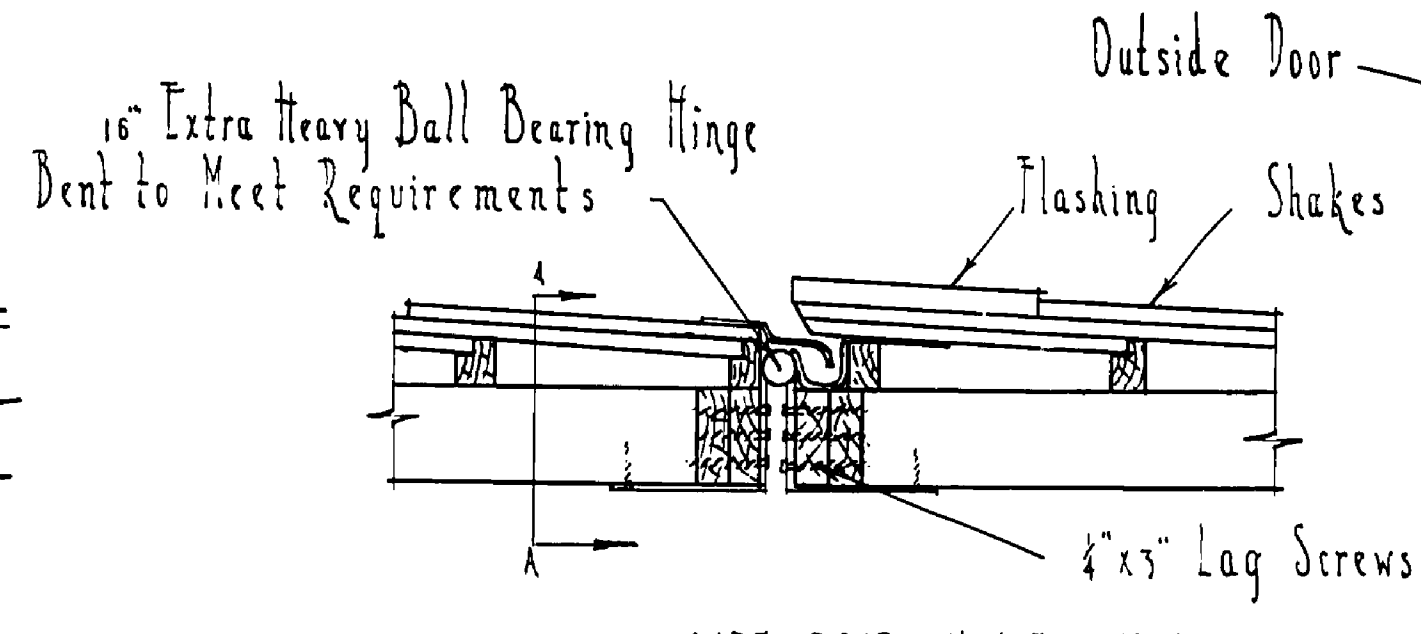

LIFT DOOR HINGE AND DRAINAGE  
Scale 1/4" = 1'-0"

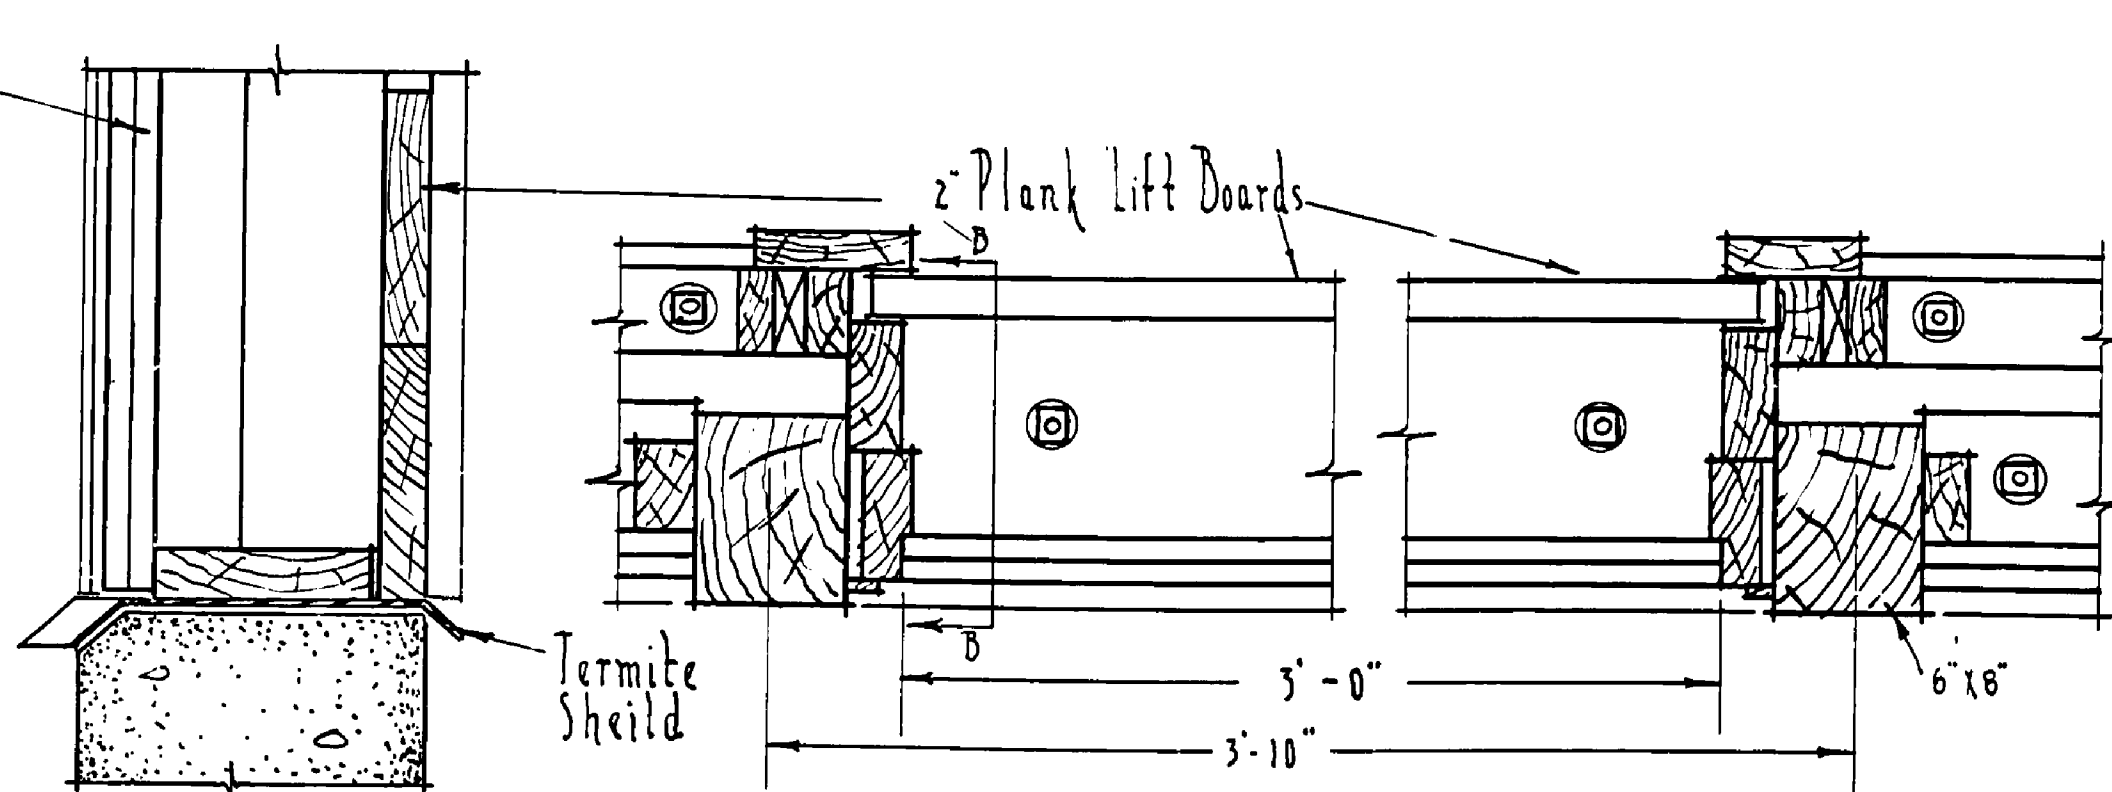

SECTION B-B DOOR SILL  
Scale 1/2" = 1'-0"

ICE STORAGE DOOR SECTION CC  
Scale 1/2" = 1'-0"

UNITED STATES DEPARTMENT OF THE INTERIOR NATIONAL PARK SERVICE COOPERATING WITH MICHIGAN CONSERVATION DEPARTMENT		
DRAWN BY E. P. H.	YANKEE SPRINGS ICE AND FUEL STORAGE MUD LAKE	PLAN NO. 1292 Scale As Shown R. D. P. M-6 DATE 8-11-37
DESIGNED BY E. P. H.		
CHECKED BY E. P. H.		
Prepared by	STATE PARK AUTHORITY OR EMPLOYER	Date
Recommended	INSPECTOR	Date
Recommended	REGIONAL OFFICE	Date
Approved by		