



FLOOR PLAN
Scale 1/4" = 1'-0"

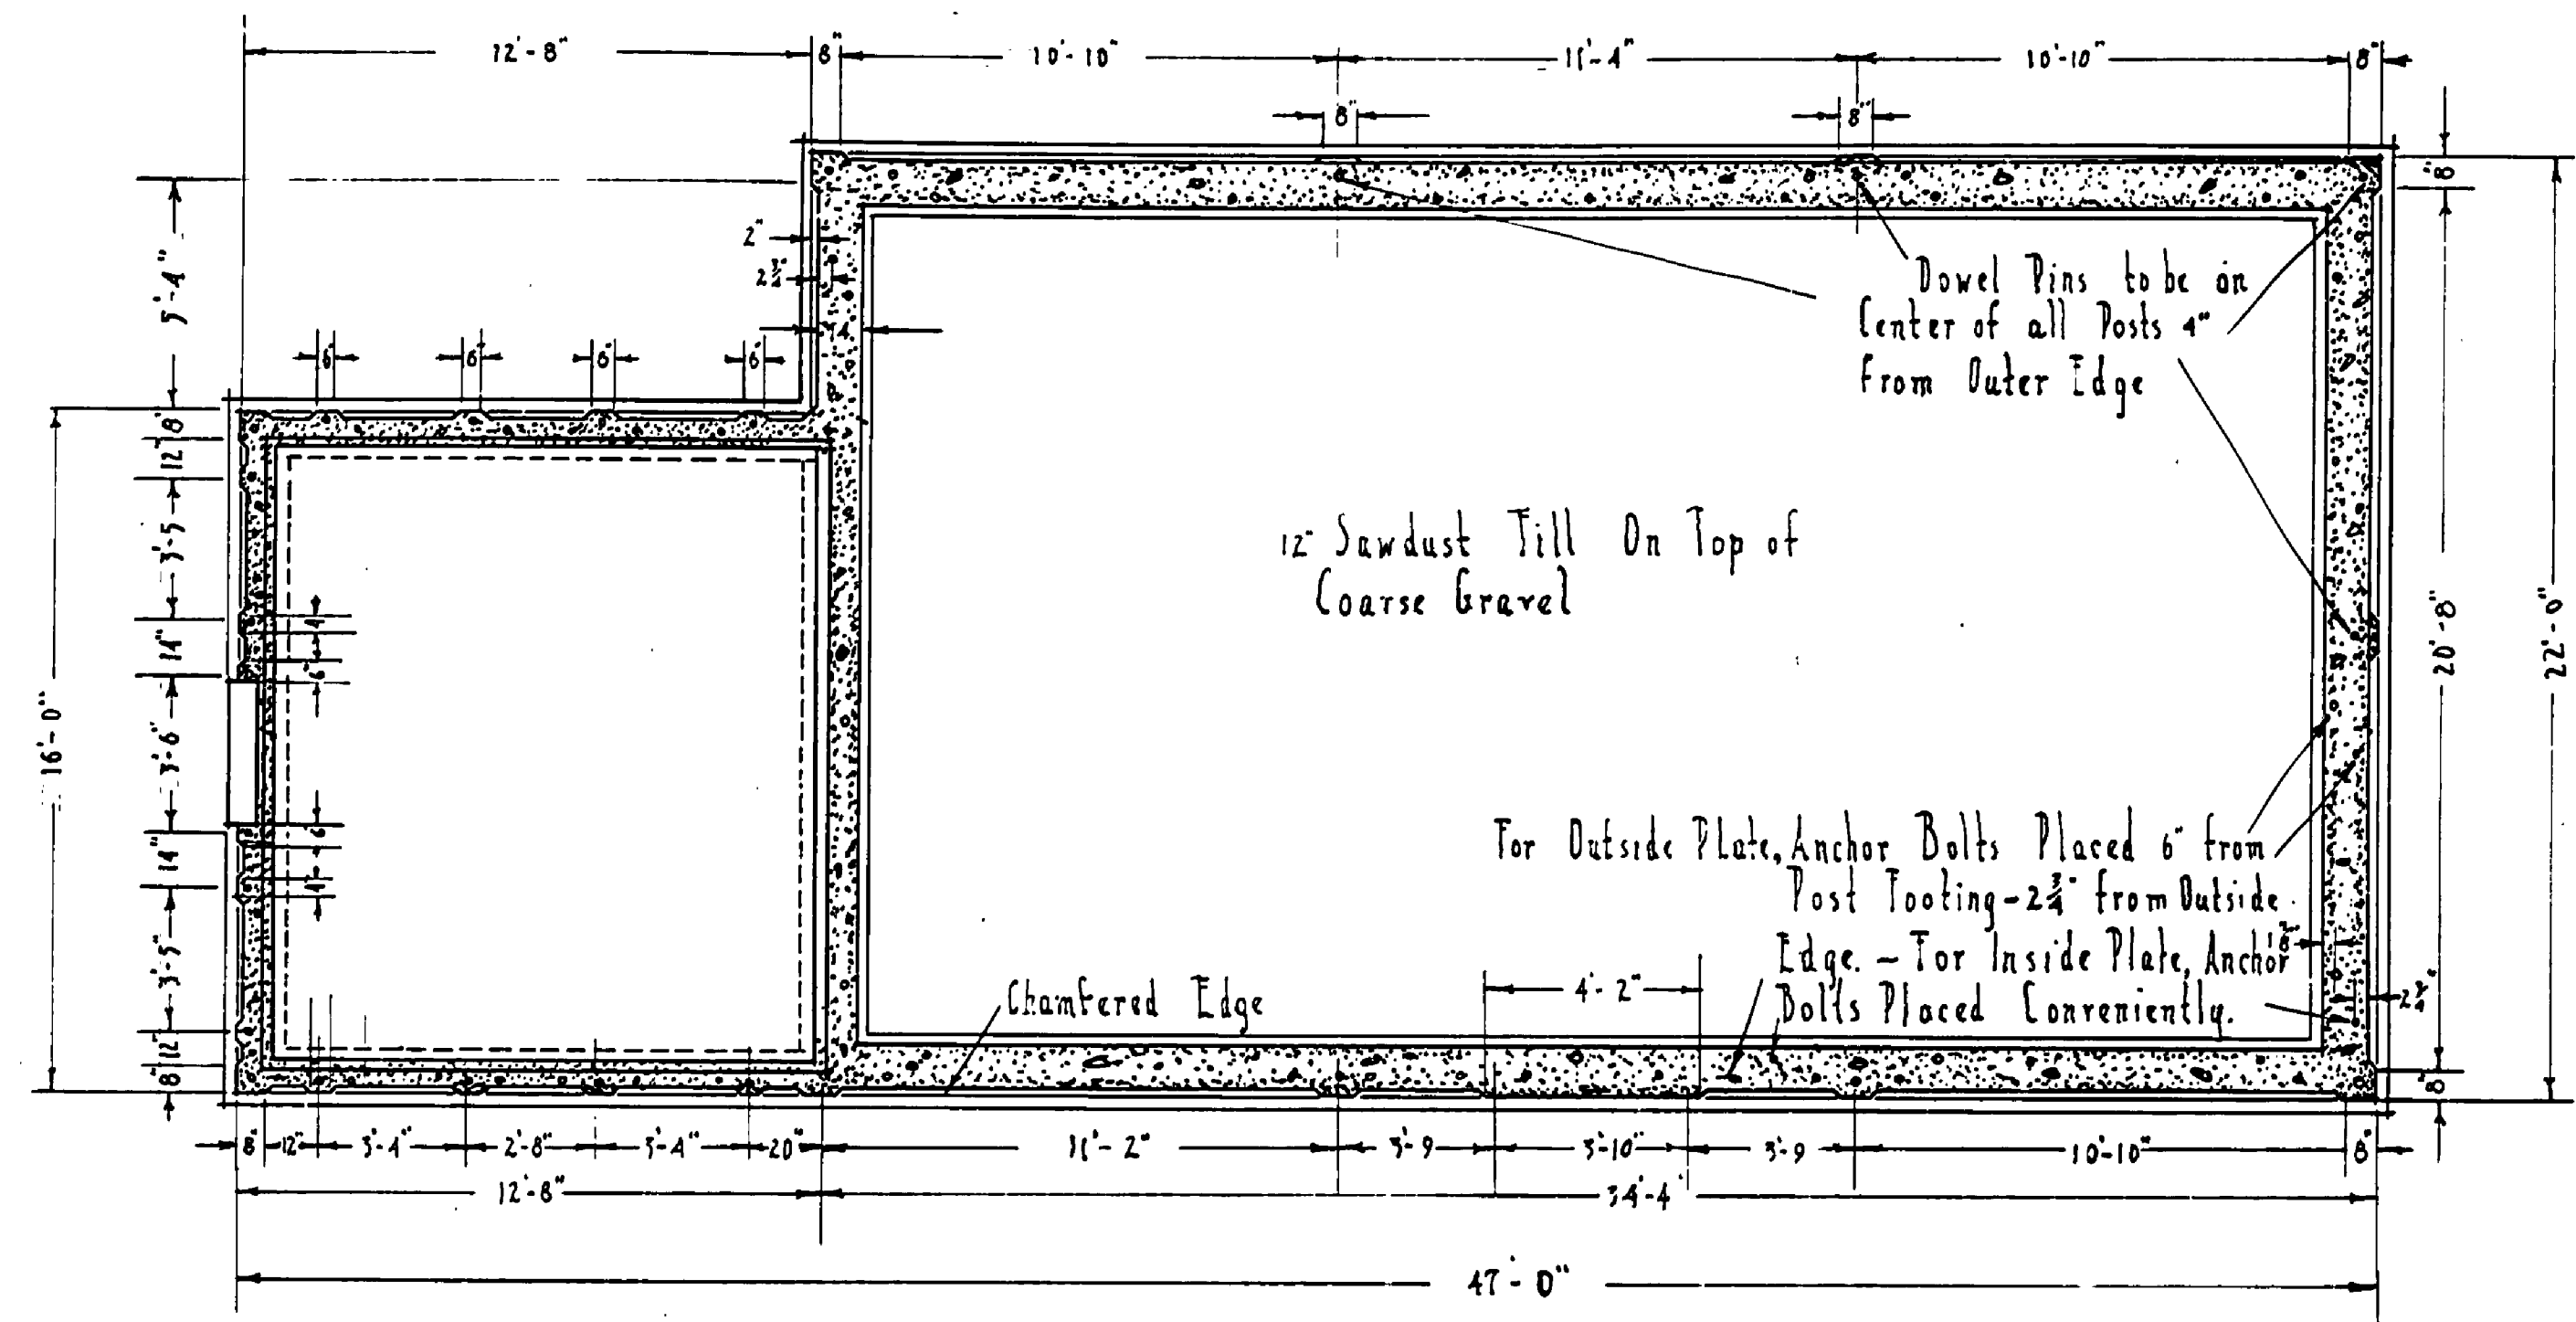

FOUNDATION PLAN
Scale 1/4" = 1'-0"

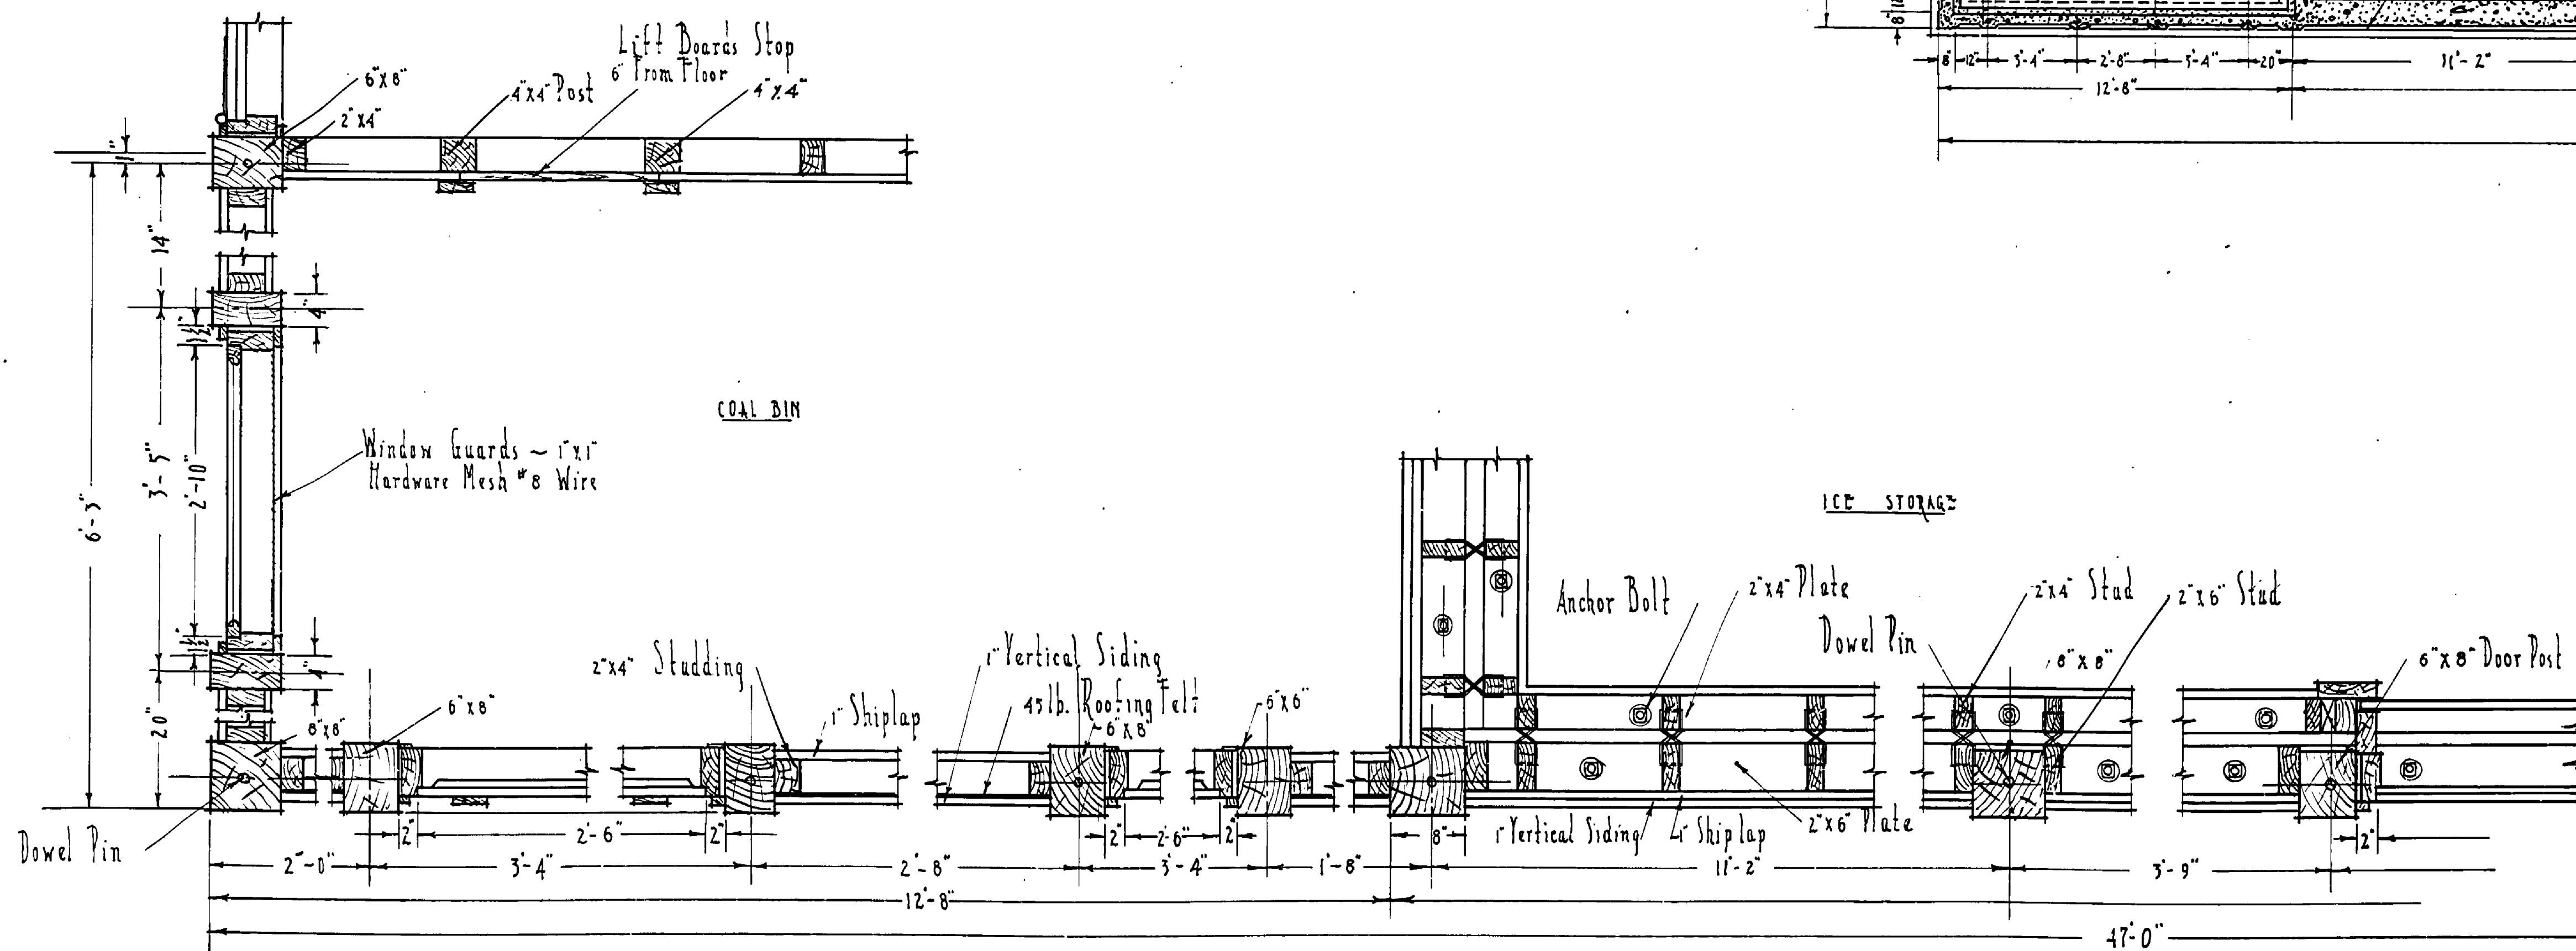

DETAIL OF WALL CONSTRUCTION
Scale 1" = 1'-0"

UNITED STATES DEPARTMENT OF THE INTERIOR NATIONAL PARK SERVICE CO-OPERATING WITH MICHIGAN CONSERVATION DEPARTMENT		
Drawn by E. F. H.	YANKEE SPRINGS ICE AND FUEL STORAGE MVD L&E	PLAN 90-37 No. 2 of 2 Scale - As Shown R.D.P.M.:6 Date 8-11-37
Checked by E. F. H.	Prepared by Recommended Recommended Approved	STATE PARK AUTHORITY INSPECTOR REGIONAL OFFICER ASSISTANT DIRECTOR
		Date Date Date Date

INSURANCE No. 63

Job # 1 A-134