
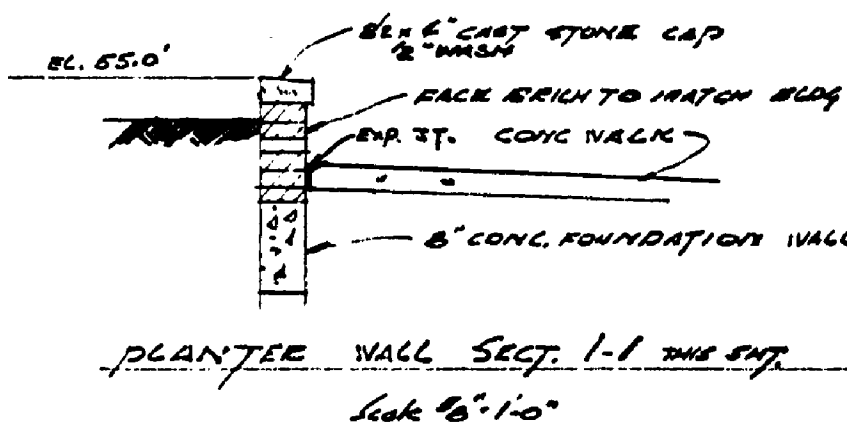
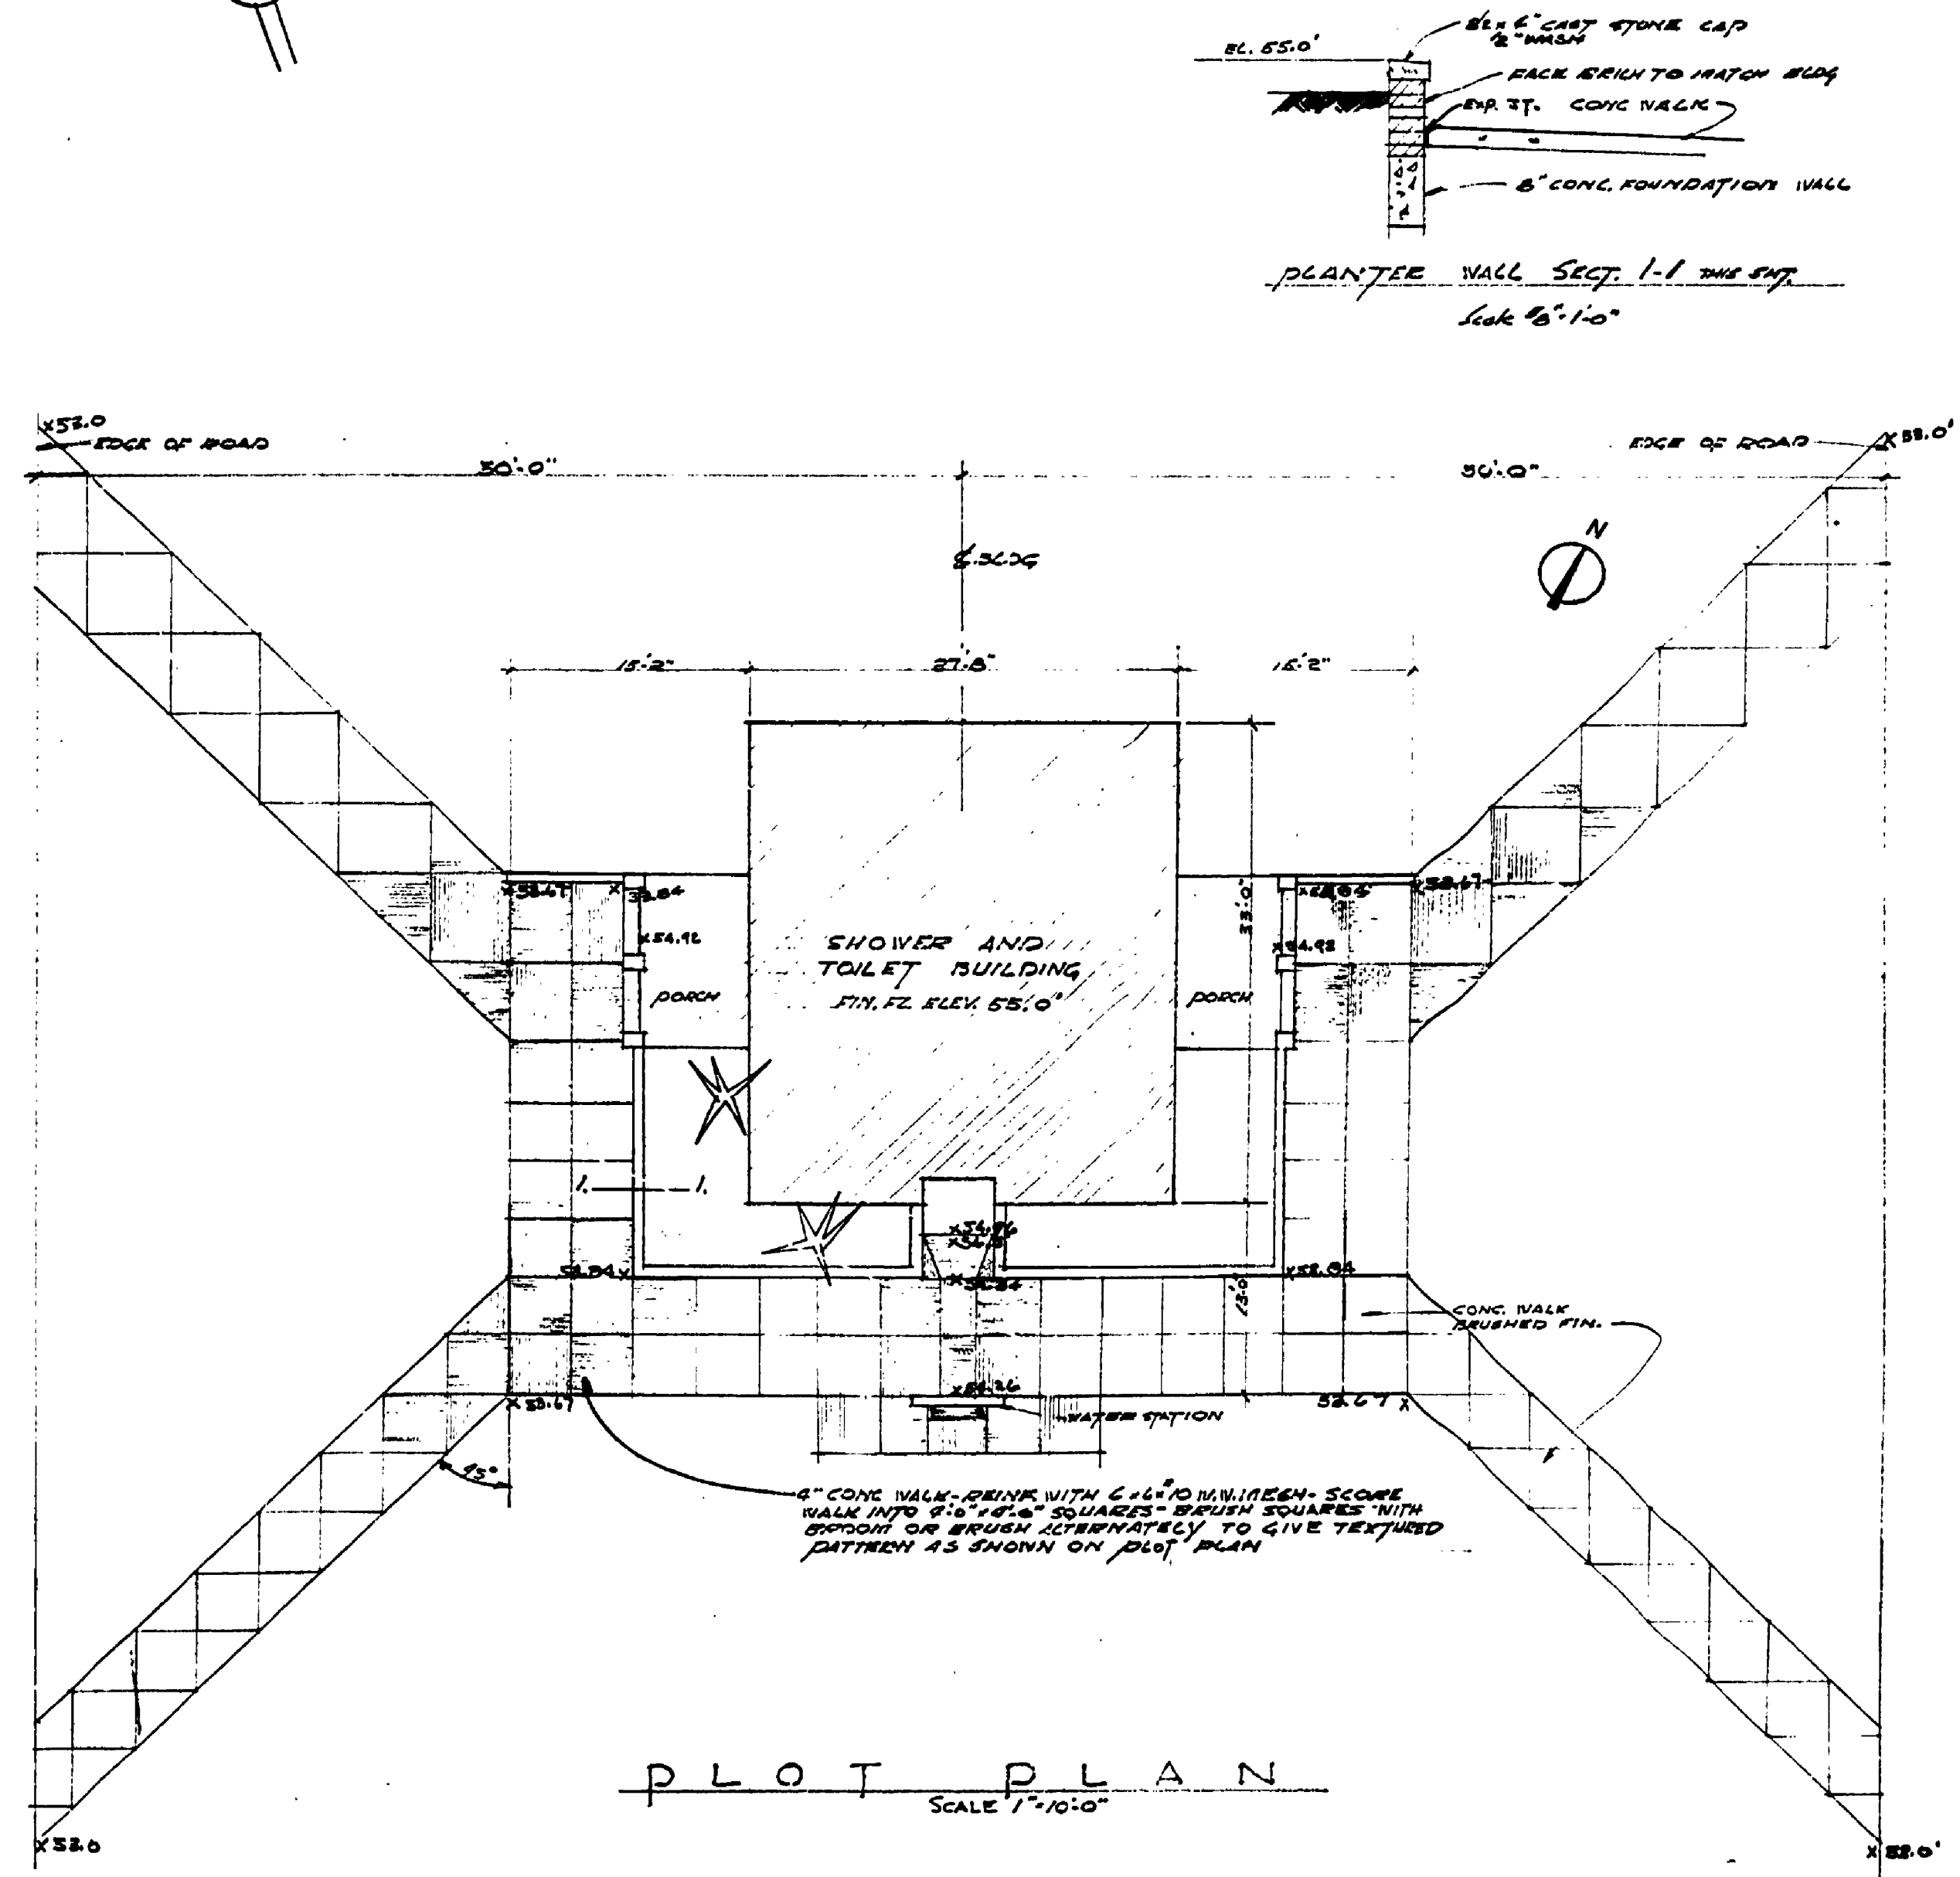


# TOILET AND SHOWER BUILDING

— YANKEE SPRINGS RECREATION AREA —  
— GUN LAKE SECTION —

*Richard C. Jones* 6/1/61  
CHIEF PARKS & RECREATION

DATE	REVIEWED	DATE	APPROVED	DATE	NO.	DATE BY	REVISIONS
12/6/60	ARCHITECTURAL	12/30/60	<i>[Signature]</i>	1/3/61	1		4
12/11/60	ENGINEERING		<i>[Signature]</i>		2		5
	LANDSCAPE		<i>[Signature]</i>		3		6

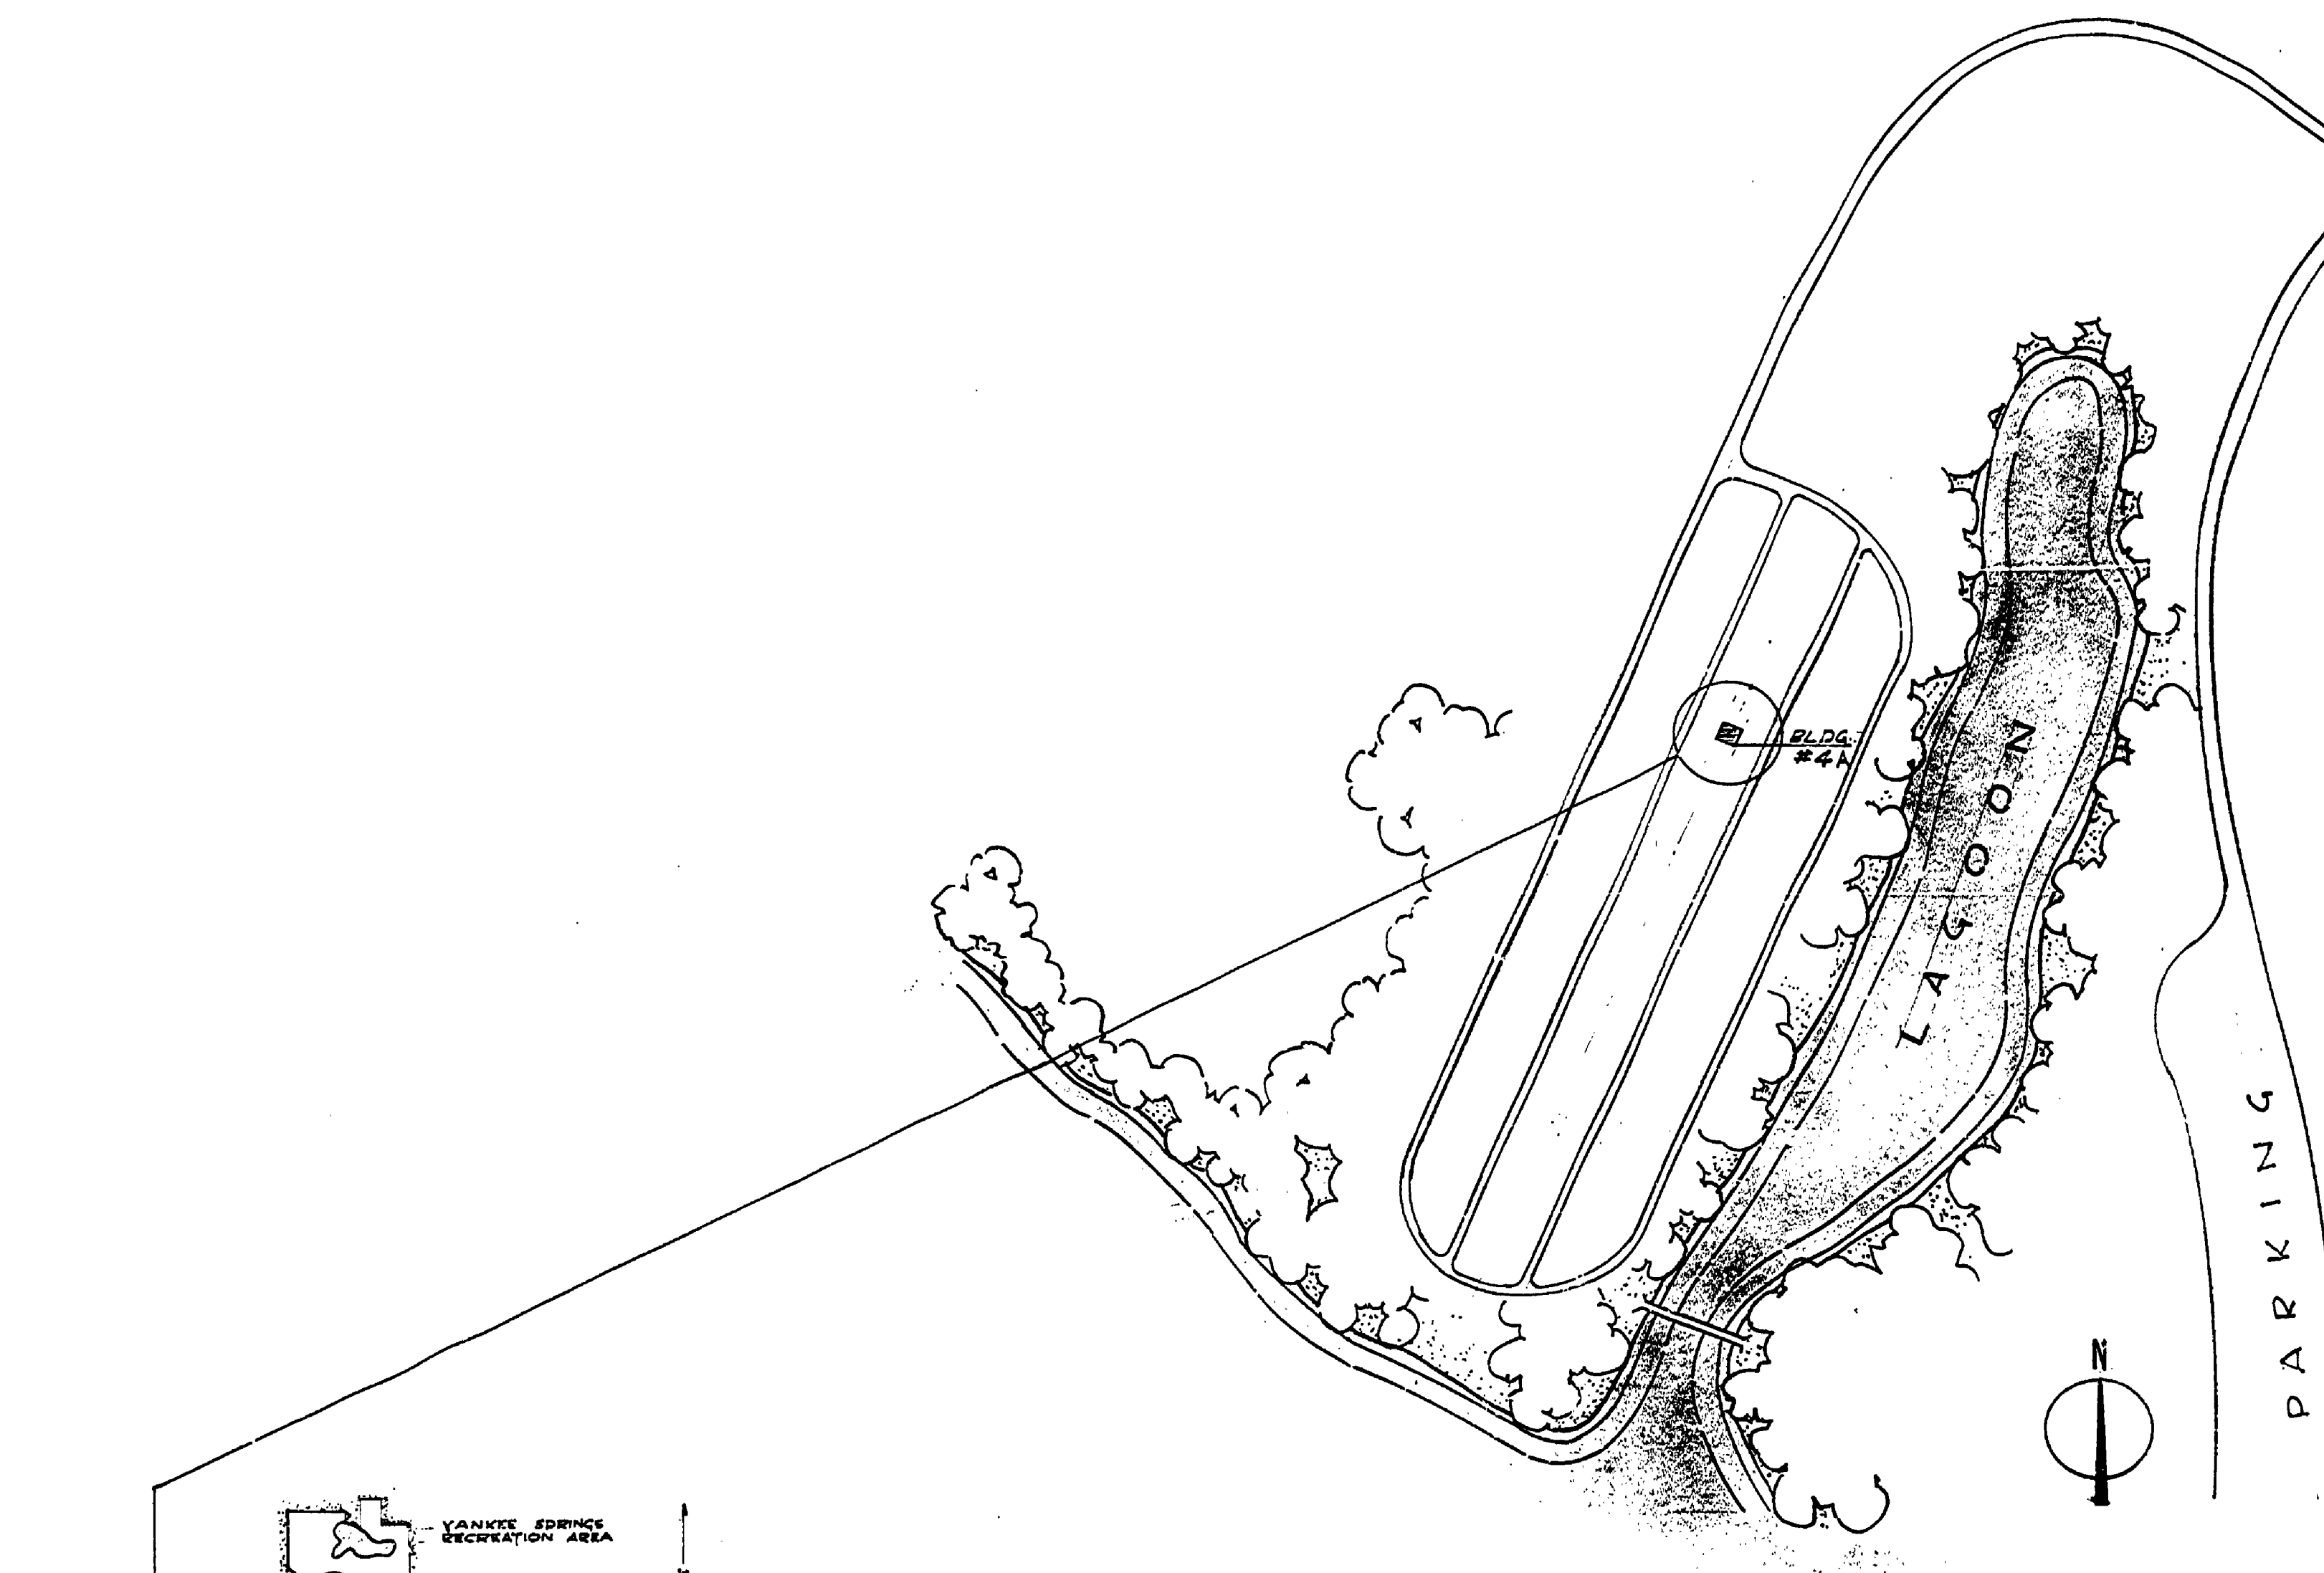

DRAWING SCHEDULE		
PLAN NO.	SHEET NO.	TITLE
A-137	1	TITLE SHEET, LOCATION & PLOT PLAN.
A-137	2	FOUNDATION & FLOOR PLAN - DETAIL.
A-137	3	ELEVATIONS & SECTIONS.
A-137	4	SECTIONS & DETAILS.
A-137	5	PLUMBING & ELECTRICAL - MISC. DETAILS.

PROJECT NO. - 253-84-C1