
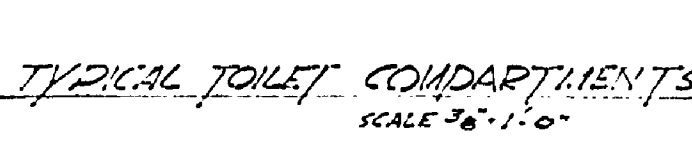
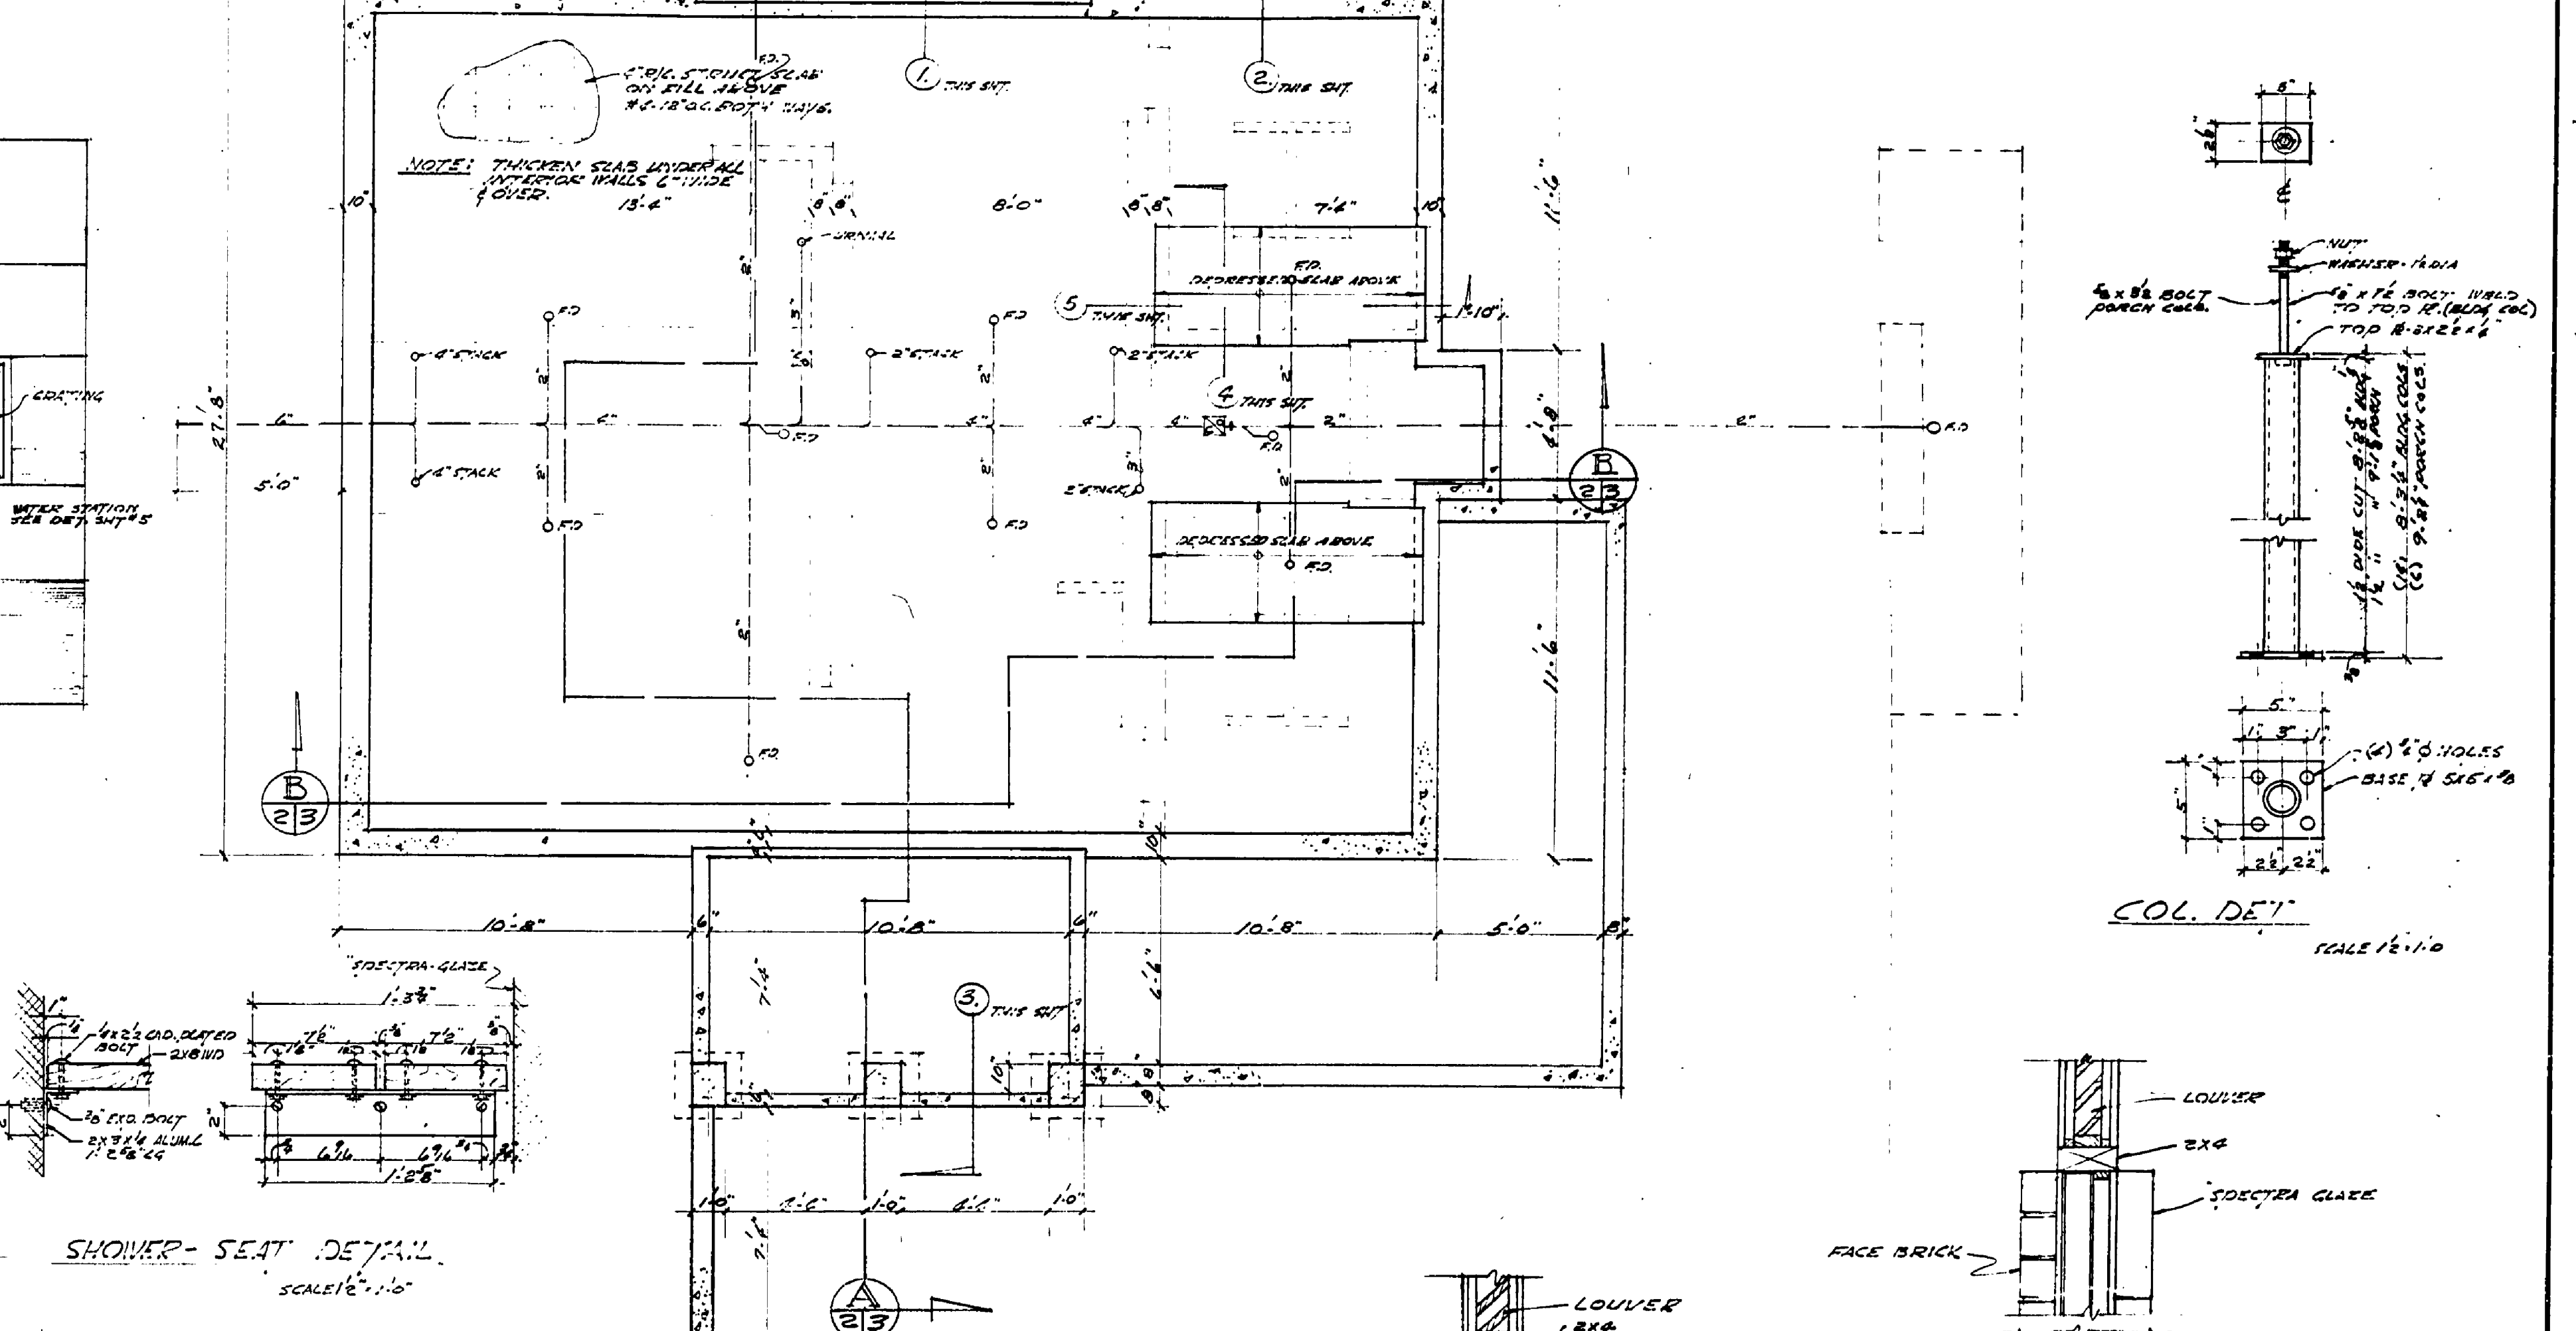
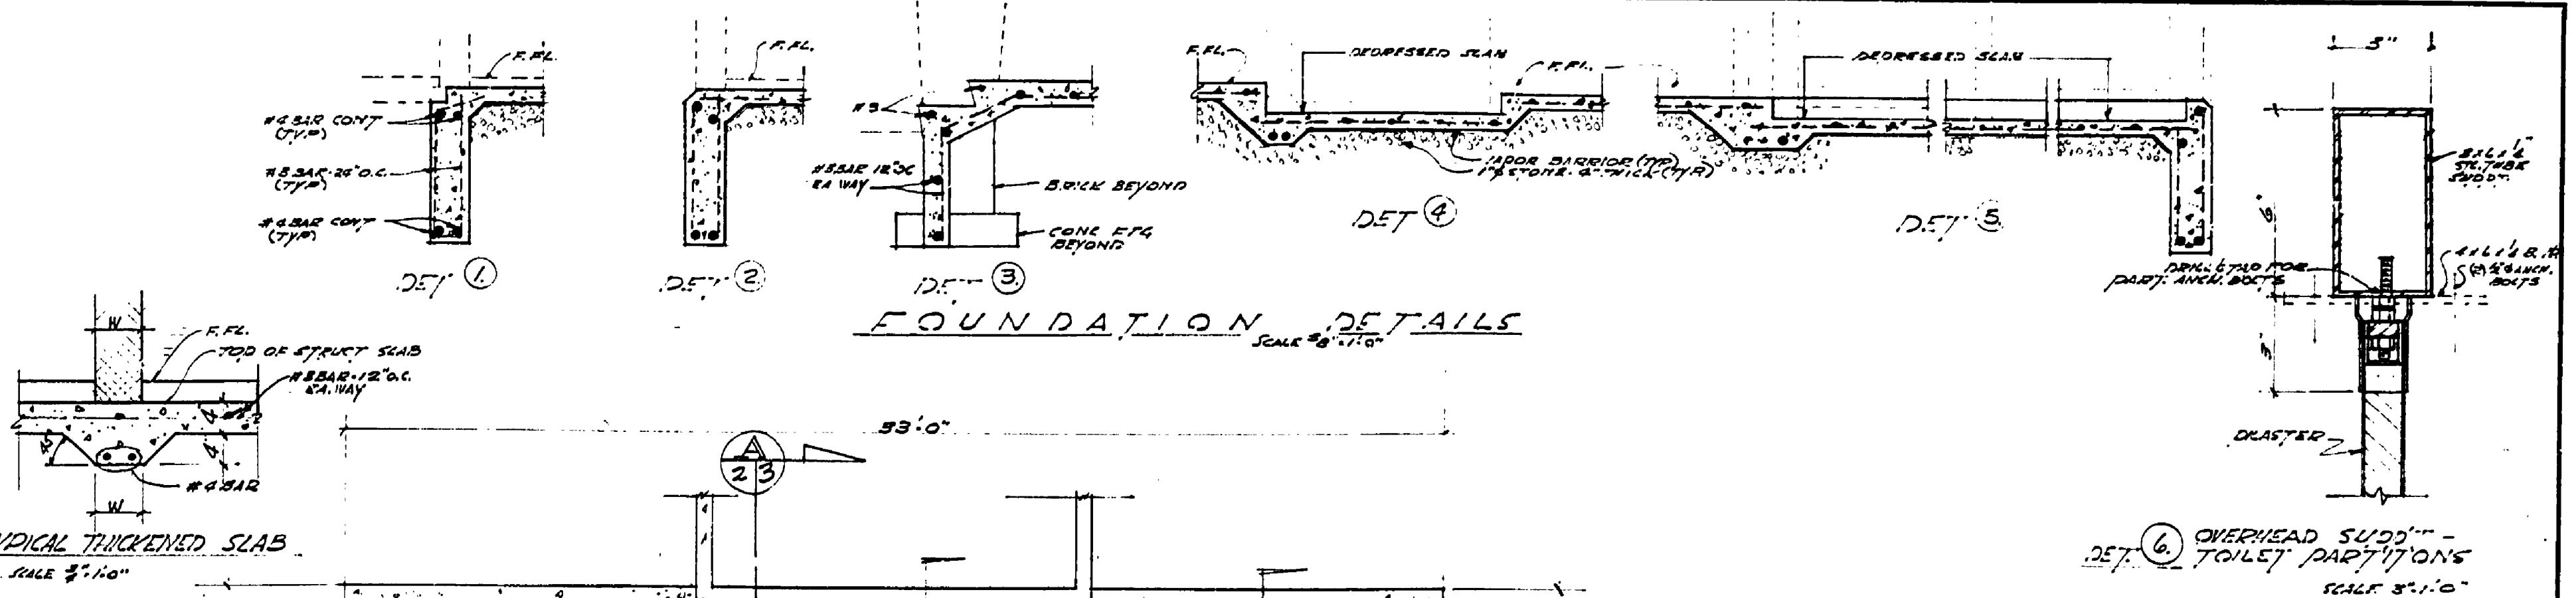


DESIGNED BY	DATE	REVIEWED	DATE	APPROVED	DATE	NO.	DATE	BY	REVISIONS	DATE	BY
W.C.	12-1-50	W.C.	12-1-50	[Signature]	12-1-50	1	12-1-50	[Signature]	4		
DRAWN BY		ENGINEERING		[Signature]		2		[Signature]	5		
CHECKED BY		LANDSCAPE		[Signature]		3		[Signature]	6		

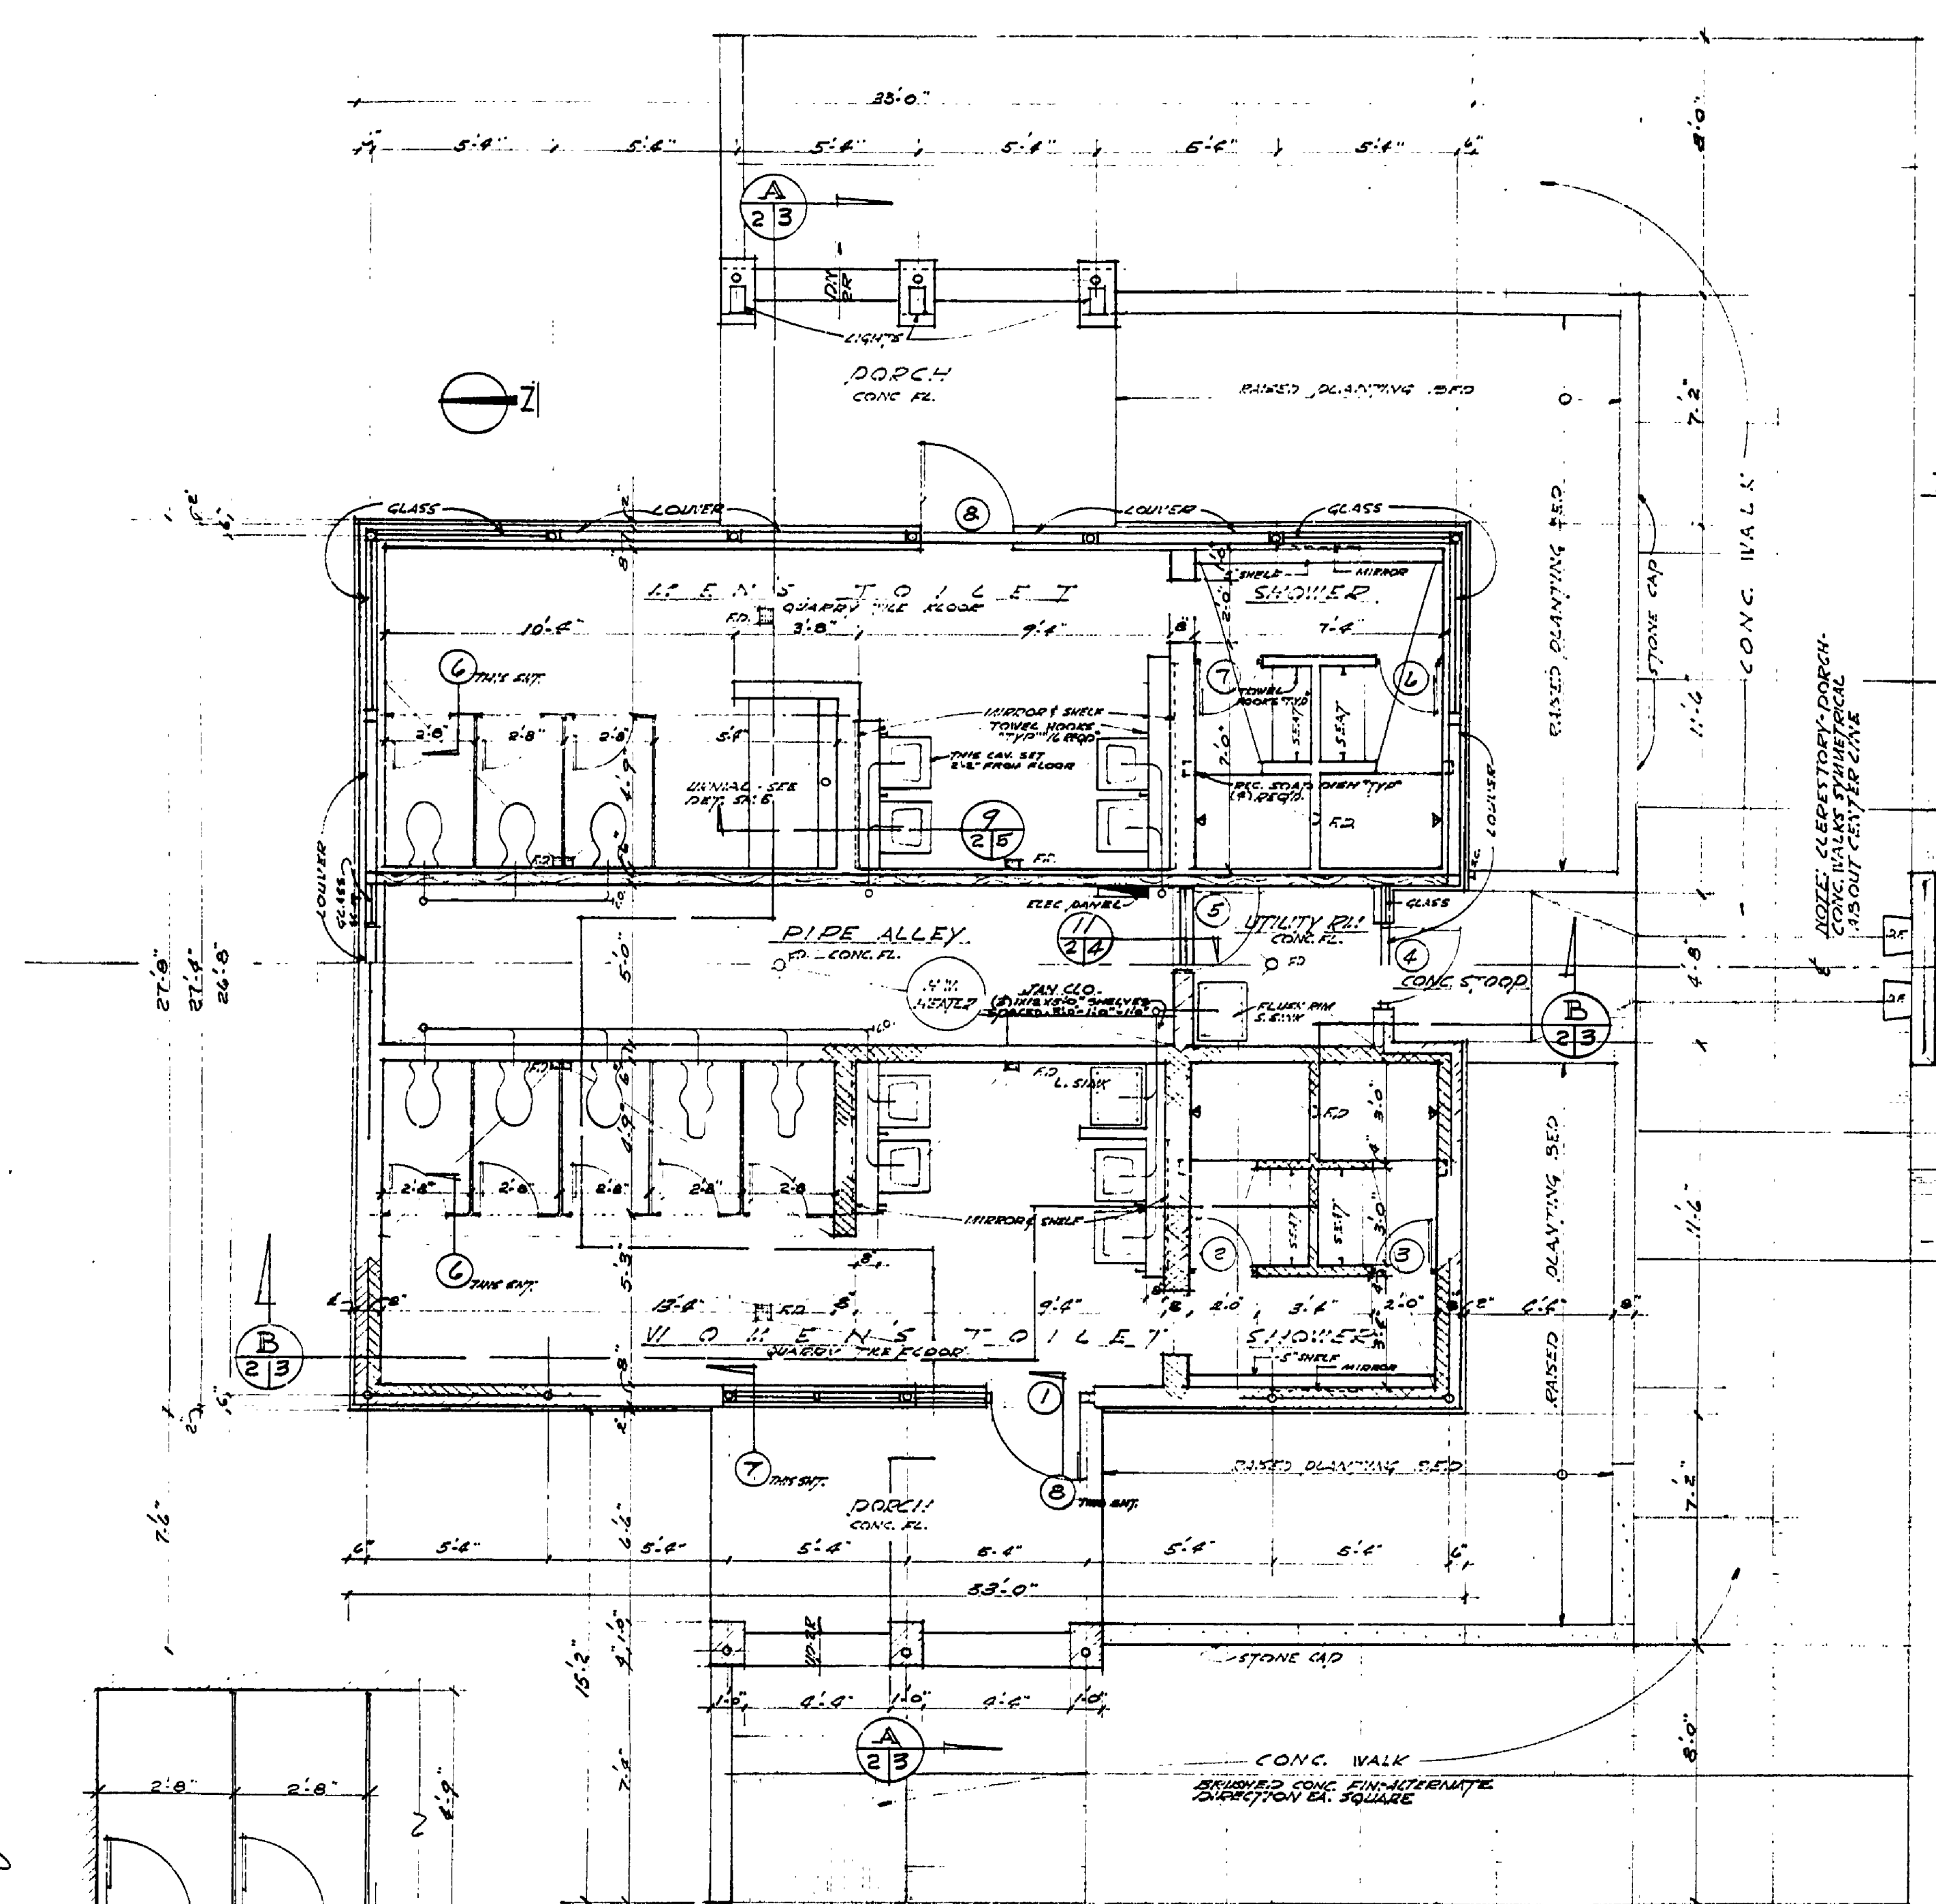

DOOR SCHEDULE				FINISH SCHEDULE			
NO.	TYPE	SIZE	REMARKS	NO.	FINISH	REMARKS	
1	A	WD 7'0" x 8'0"	FLUSH-SOLID CORE	1	FLOOR	QUARTZ TILE	
2	B	WD 7'0" x 8'0"	"	2	BASE	WOOD GRASS	
3	D	"	"	3	WALLS/CEILING	SPRINKLE GLASS BLK.	
4	A	WD 7'0" x 8'0"	FLUSH-SOLID CORE	4	WOOD FINISH	PAINTED	
5	A	"	"	5	WALLS	FLUORALUM	
6	B	WD 7'0" x 8'0"	"	6	CEILING	FLUORALUM	
7	B	"	"	7	WALLS	FLUORALUM	
8	A	WD 7'0" x 8'0"	FLUSH-SOLID CORE	8	WOOD FINISH	PAINTED	

**ARCHITECTURAL SYMBOLS**

[Symbol]	CONCRETE	[Symbol]	BRICK OR BLOCK	[Symbol]	SPRINKLE GLASS BLK.	[Symbol]	FLOOR DRAIN
[Symbol]	WOOD PART OR WOOD	[Symbol]	DIM. LUMBER	[Symbol]	ETL OR ALUM.	[Symbol]	STILL COCK

