
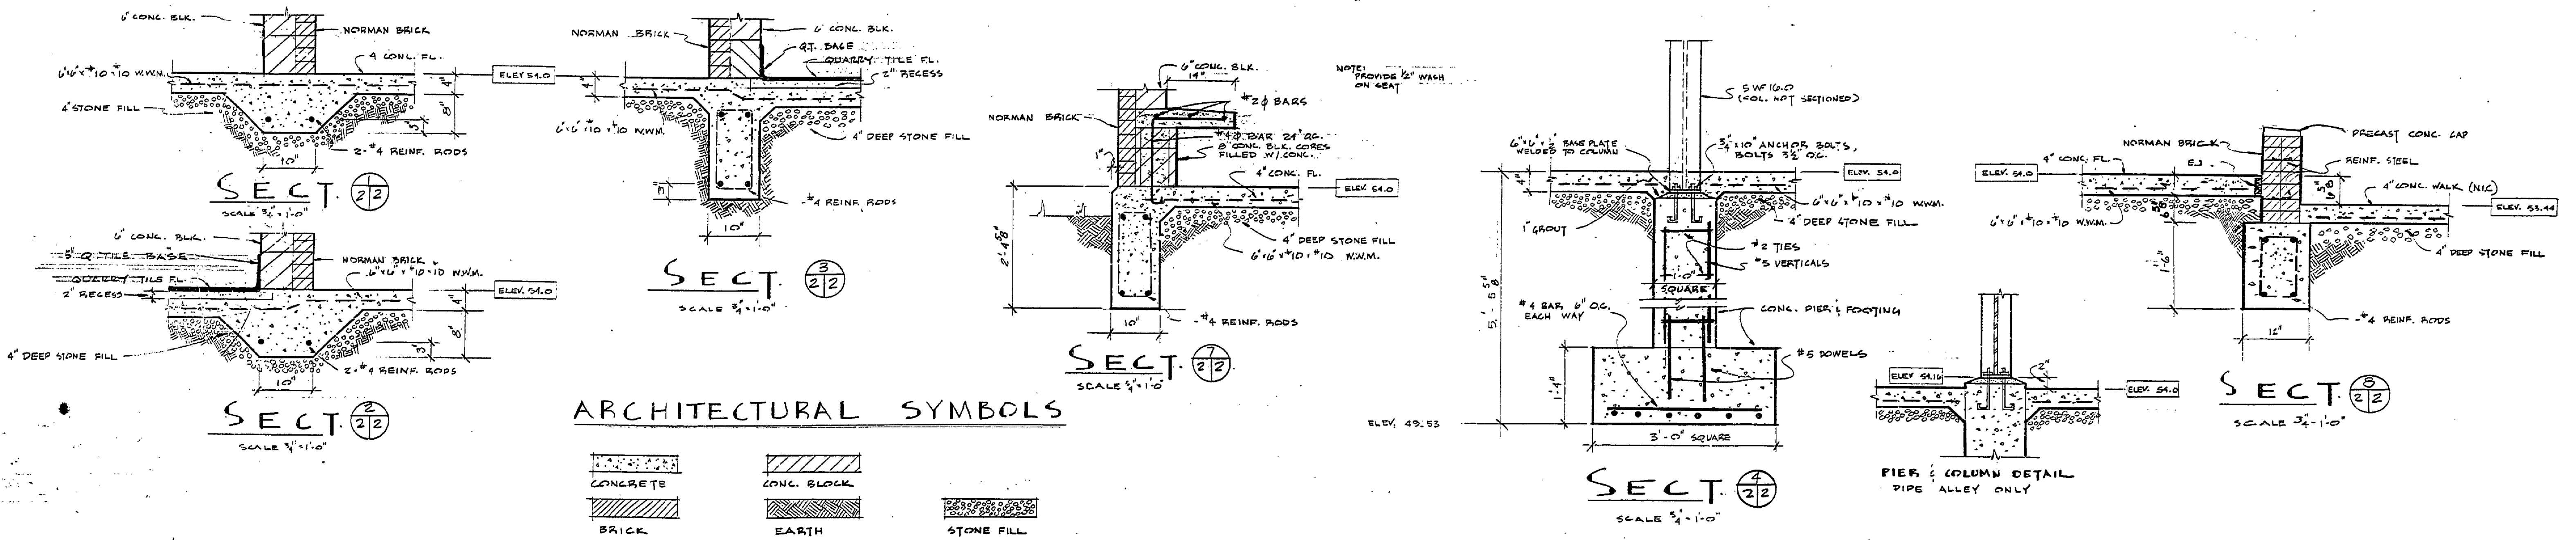


FOUNDATION PLAN
SCALE 3/8"=1'-0"

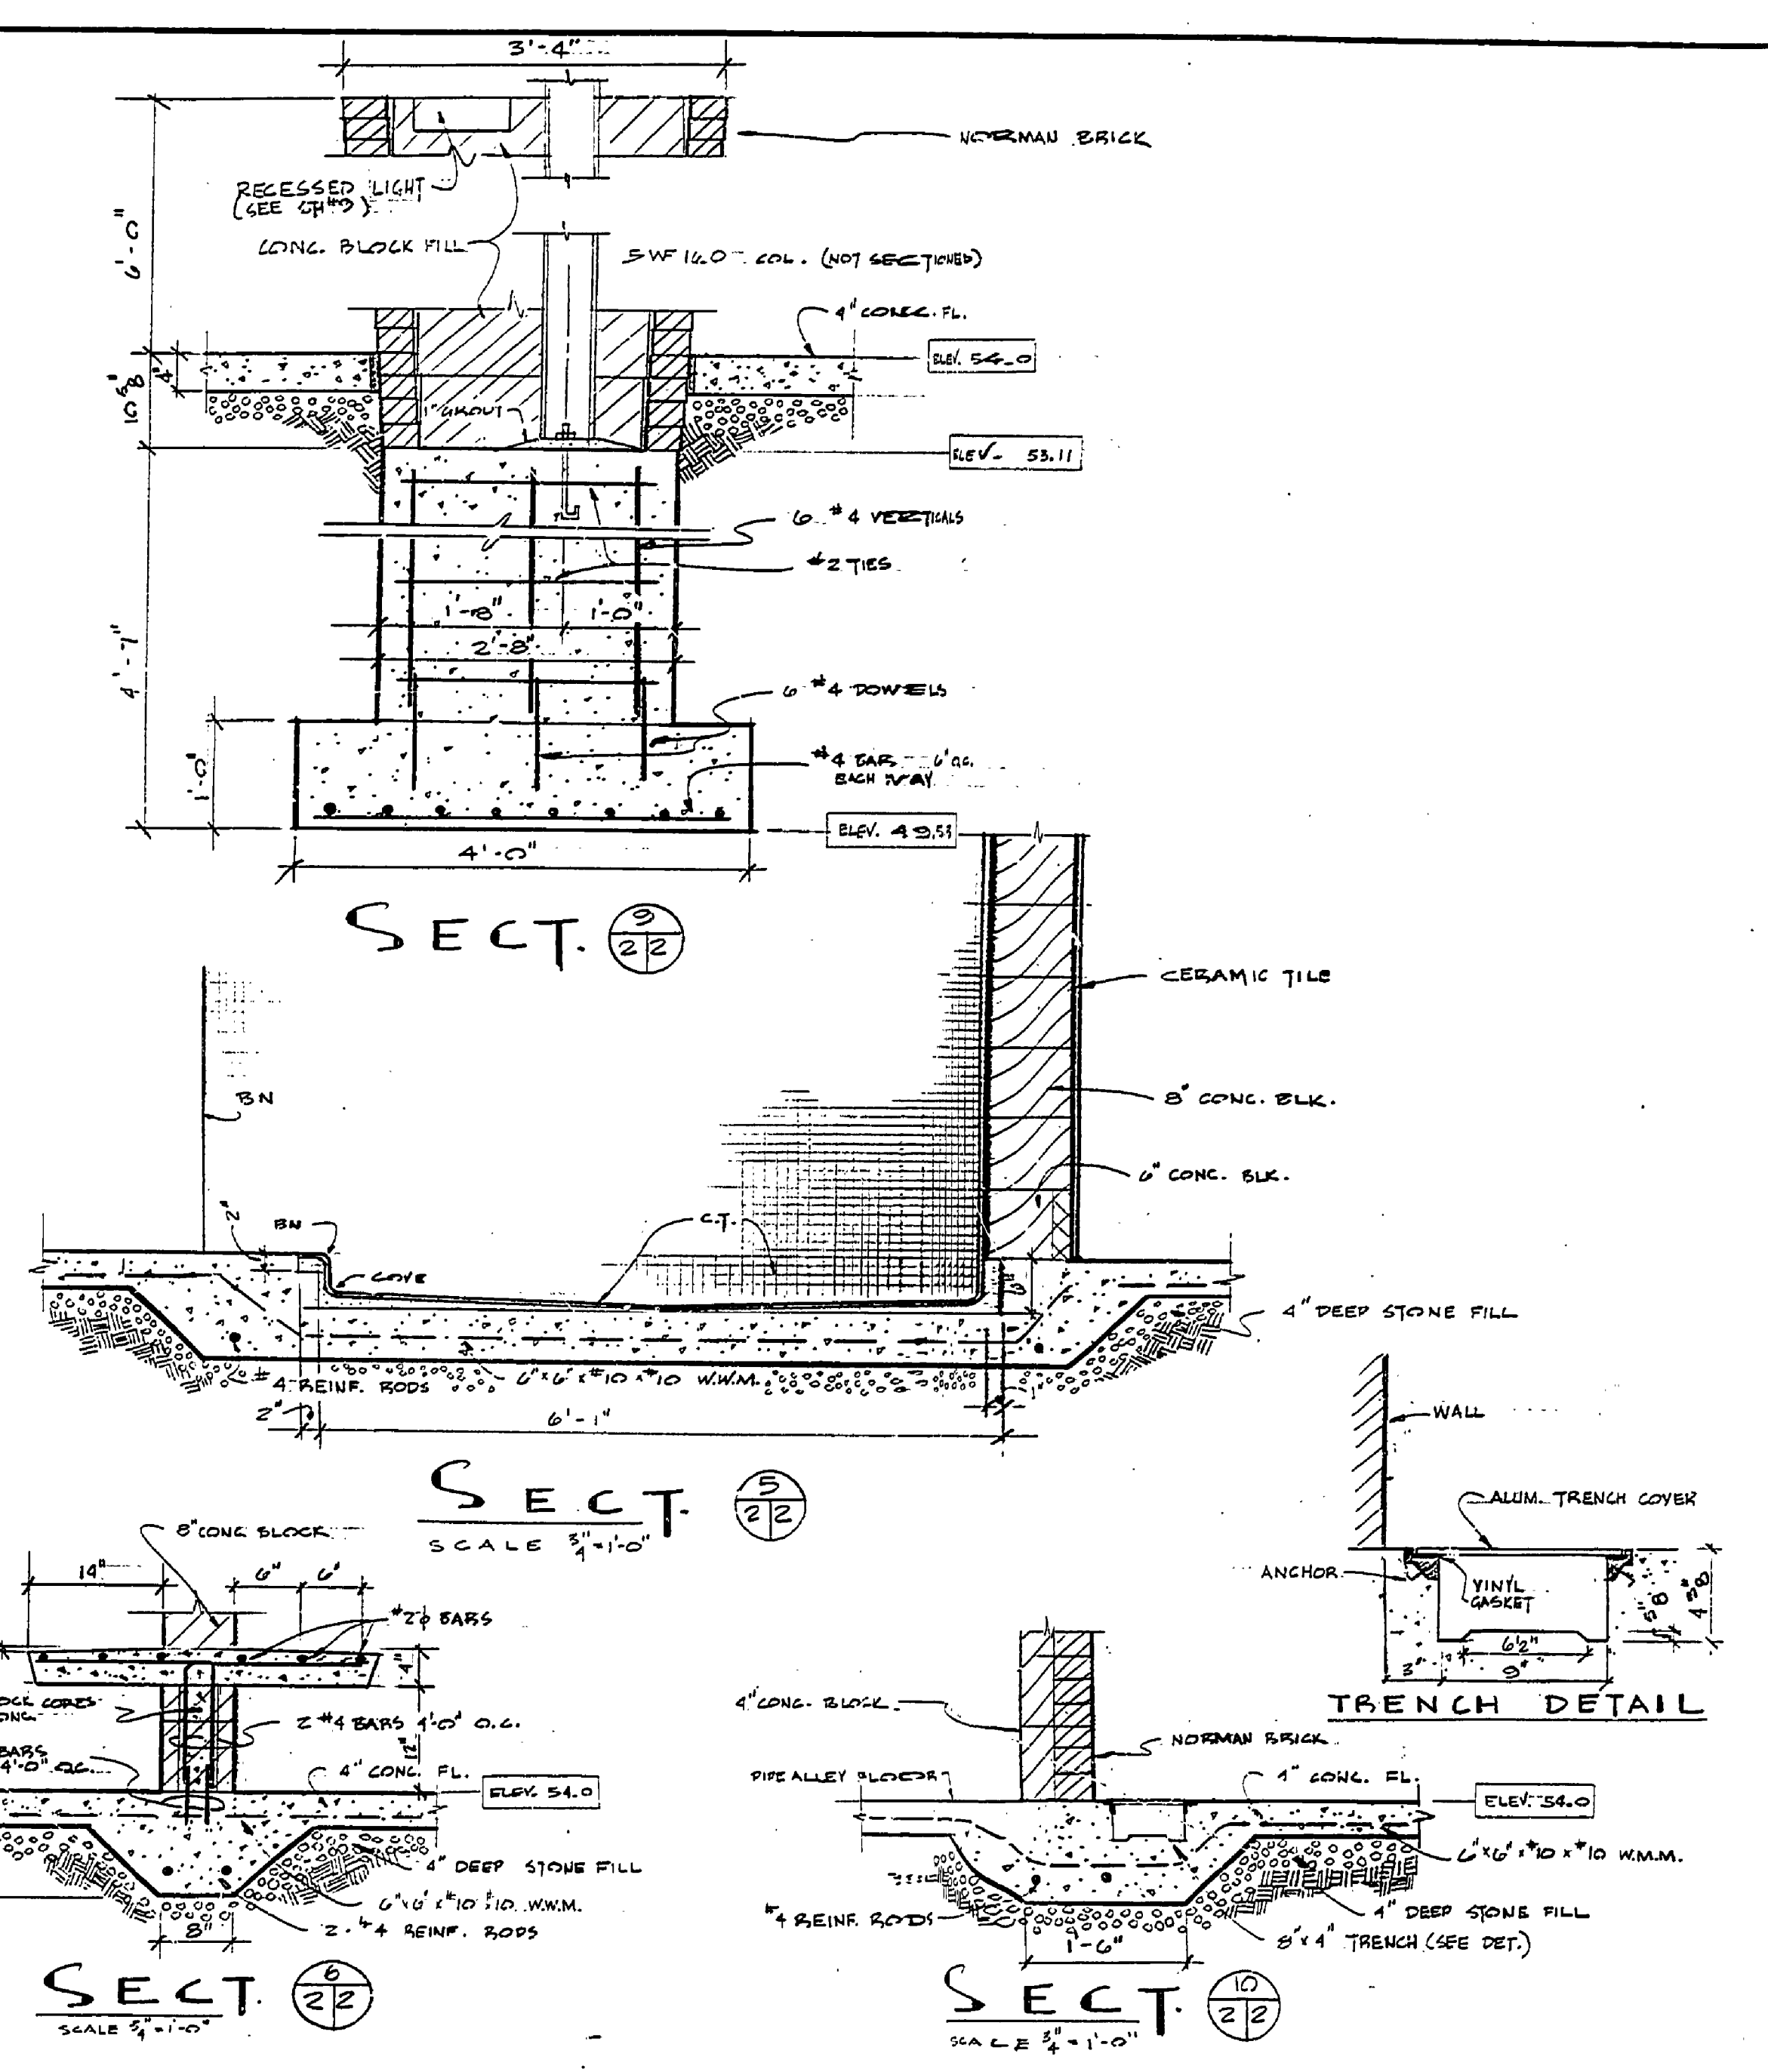

ARCHITECTURAL SYMBOLS

SURVEYED BY	DRAWN BY J.A.C.	NO. 1.	DATE	BY	REVISIONS	NO. 3.	DATE	BY	REVISIONS	MICHIGAN DEPARTMENT OF CONSERVATION	YANKEE SPRINGS RECREATION AREA BEACHHOUSE CONCESSION	SHEET NO. 2 OF 9	FOUNDATION PLAN DETAILS
DESIGNED BY	CHECKED BY	NO. 2.	DATE	BY	REVISIONS	NO. 4.	DATE	BY	REVISIONS	FOR PROJECT NO. 8 003-072-076-023-01		SHEET 2 OF 9	PLAN NO. A-139