




DRAWN BY V. H. G.	REVIEWED BY SECTIONS	DATE	APPROVED BY	NO. DATE BY	REVISIONS	DATE BY
CHECKED BY J. R. - 11/5/58	ENGINEERING		ASSISTANT CHIEF IN CHARGE	2	5	
DATE Nov. 5, 1958	LANDSCAPE		OF DESIGN	3	6	

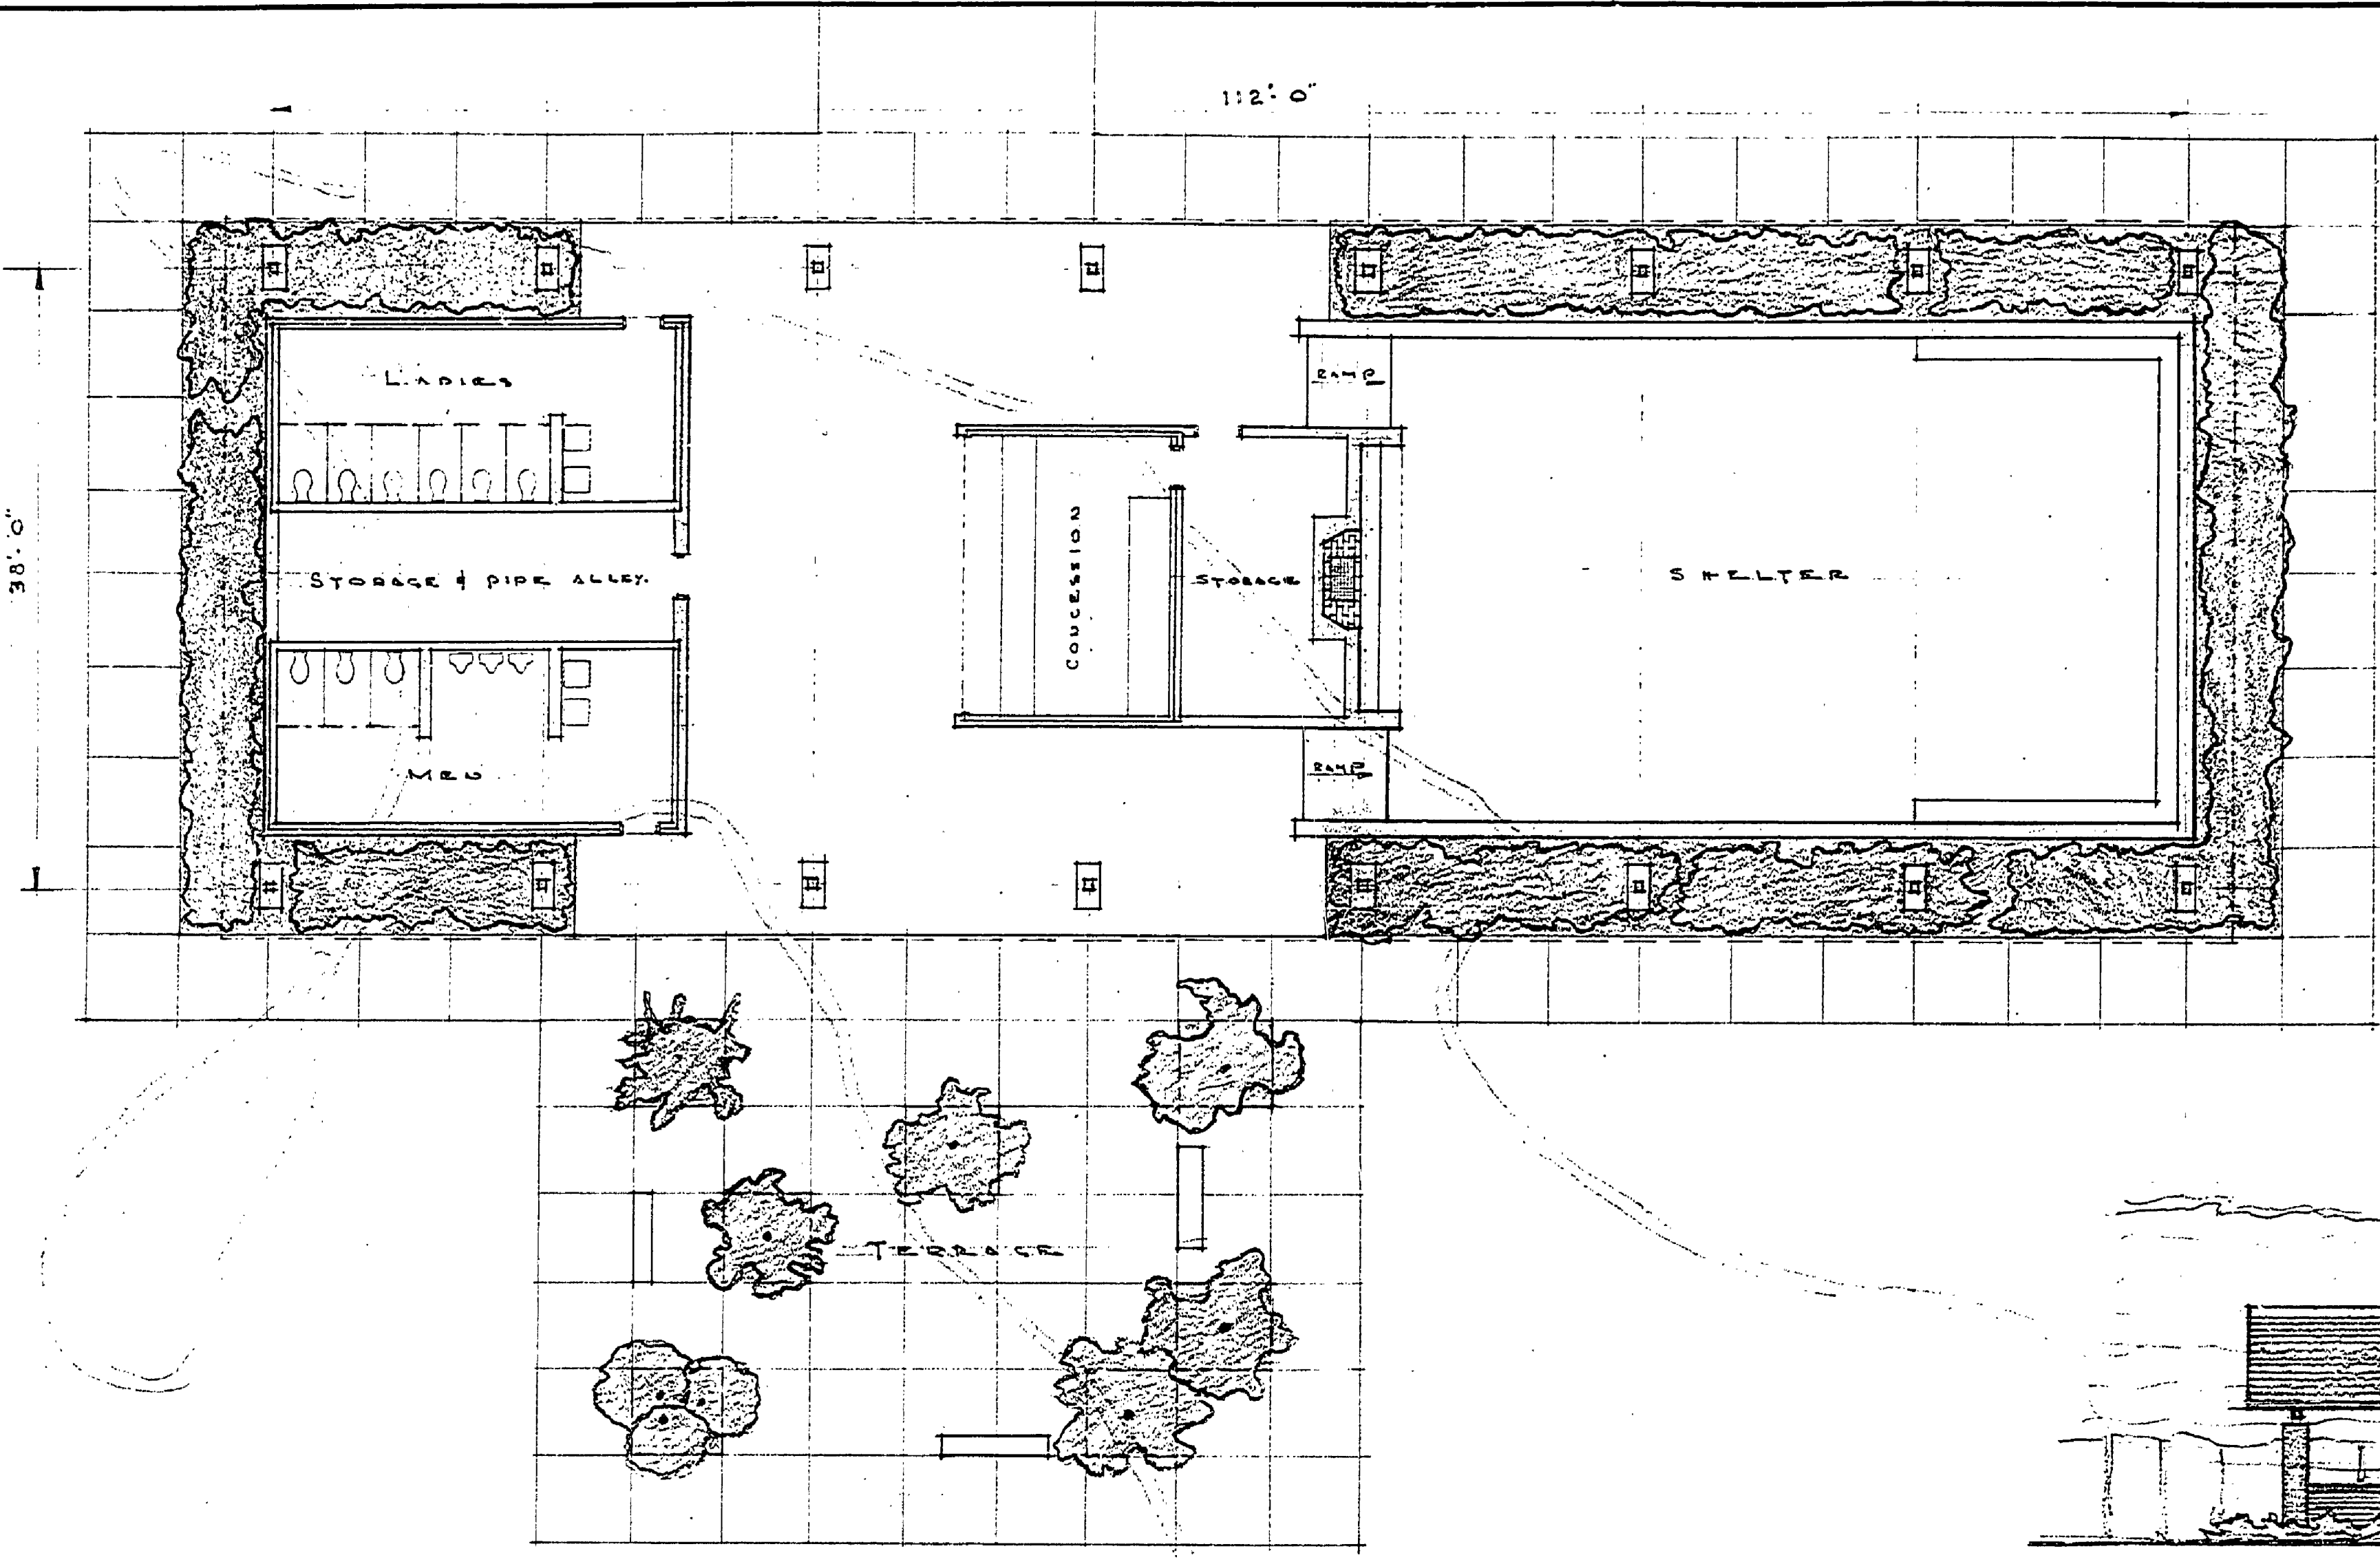


FLOOR PLAN  
1/8" = 1'-0"

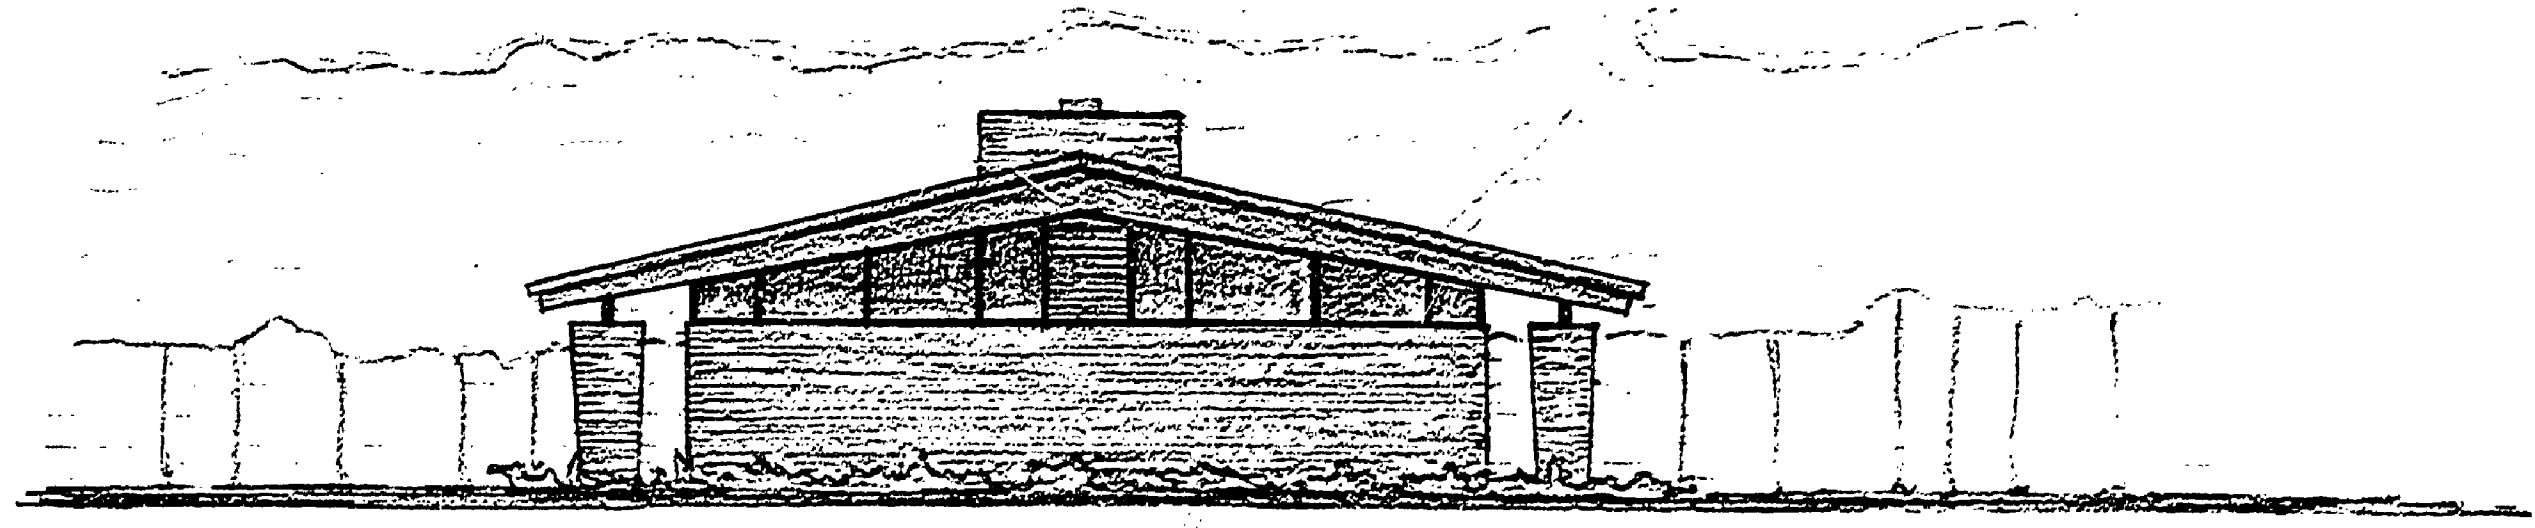

NORTH ELEVATION

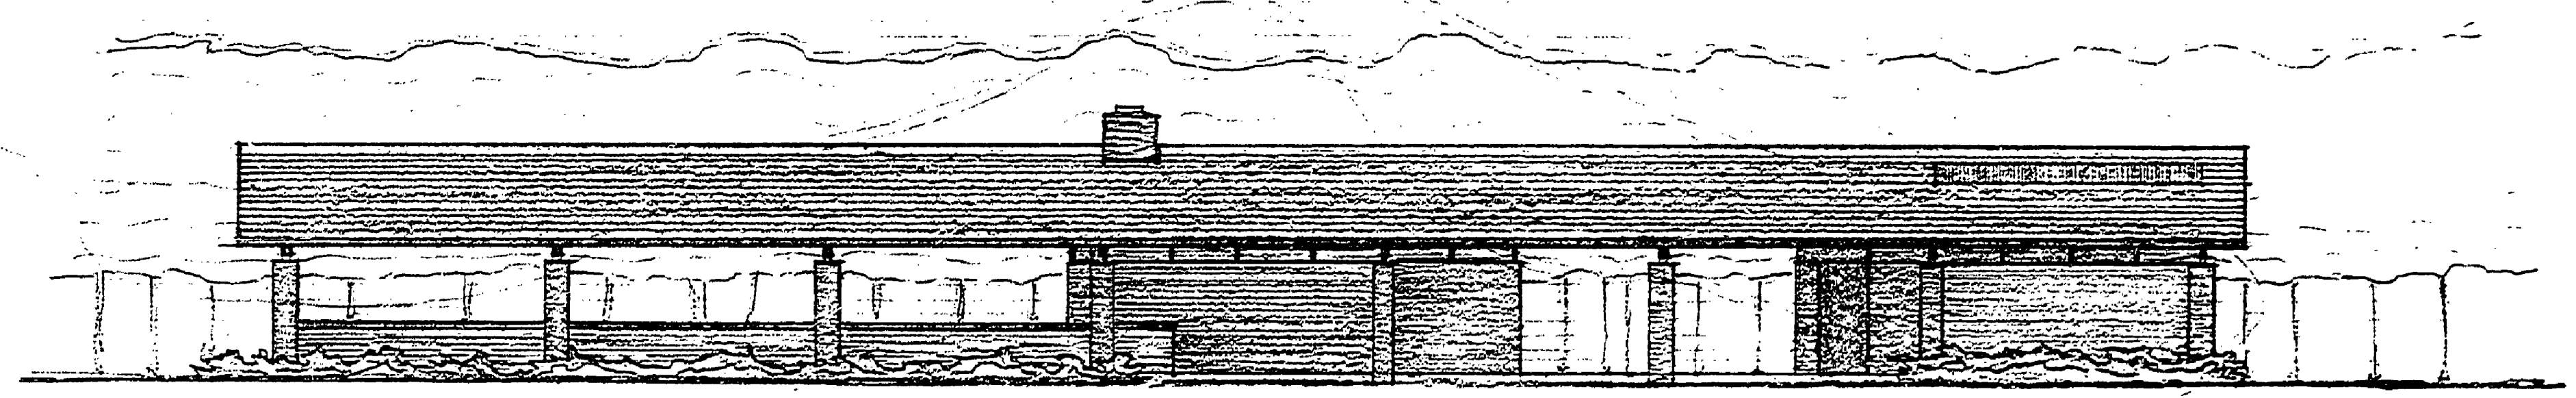

EAST ELEVATION

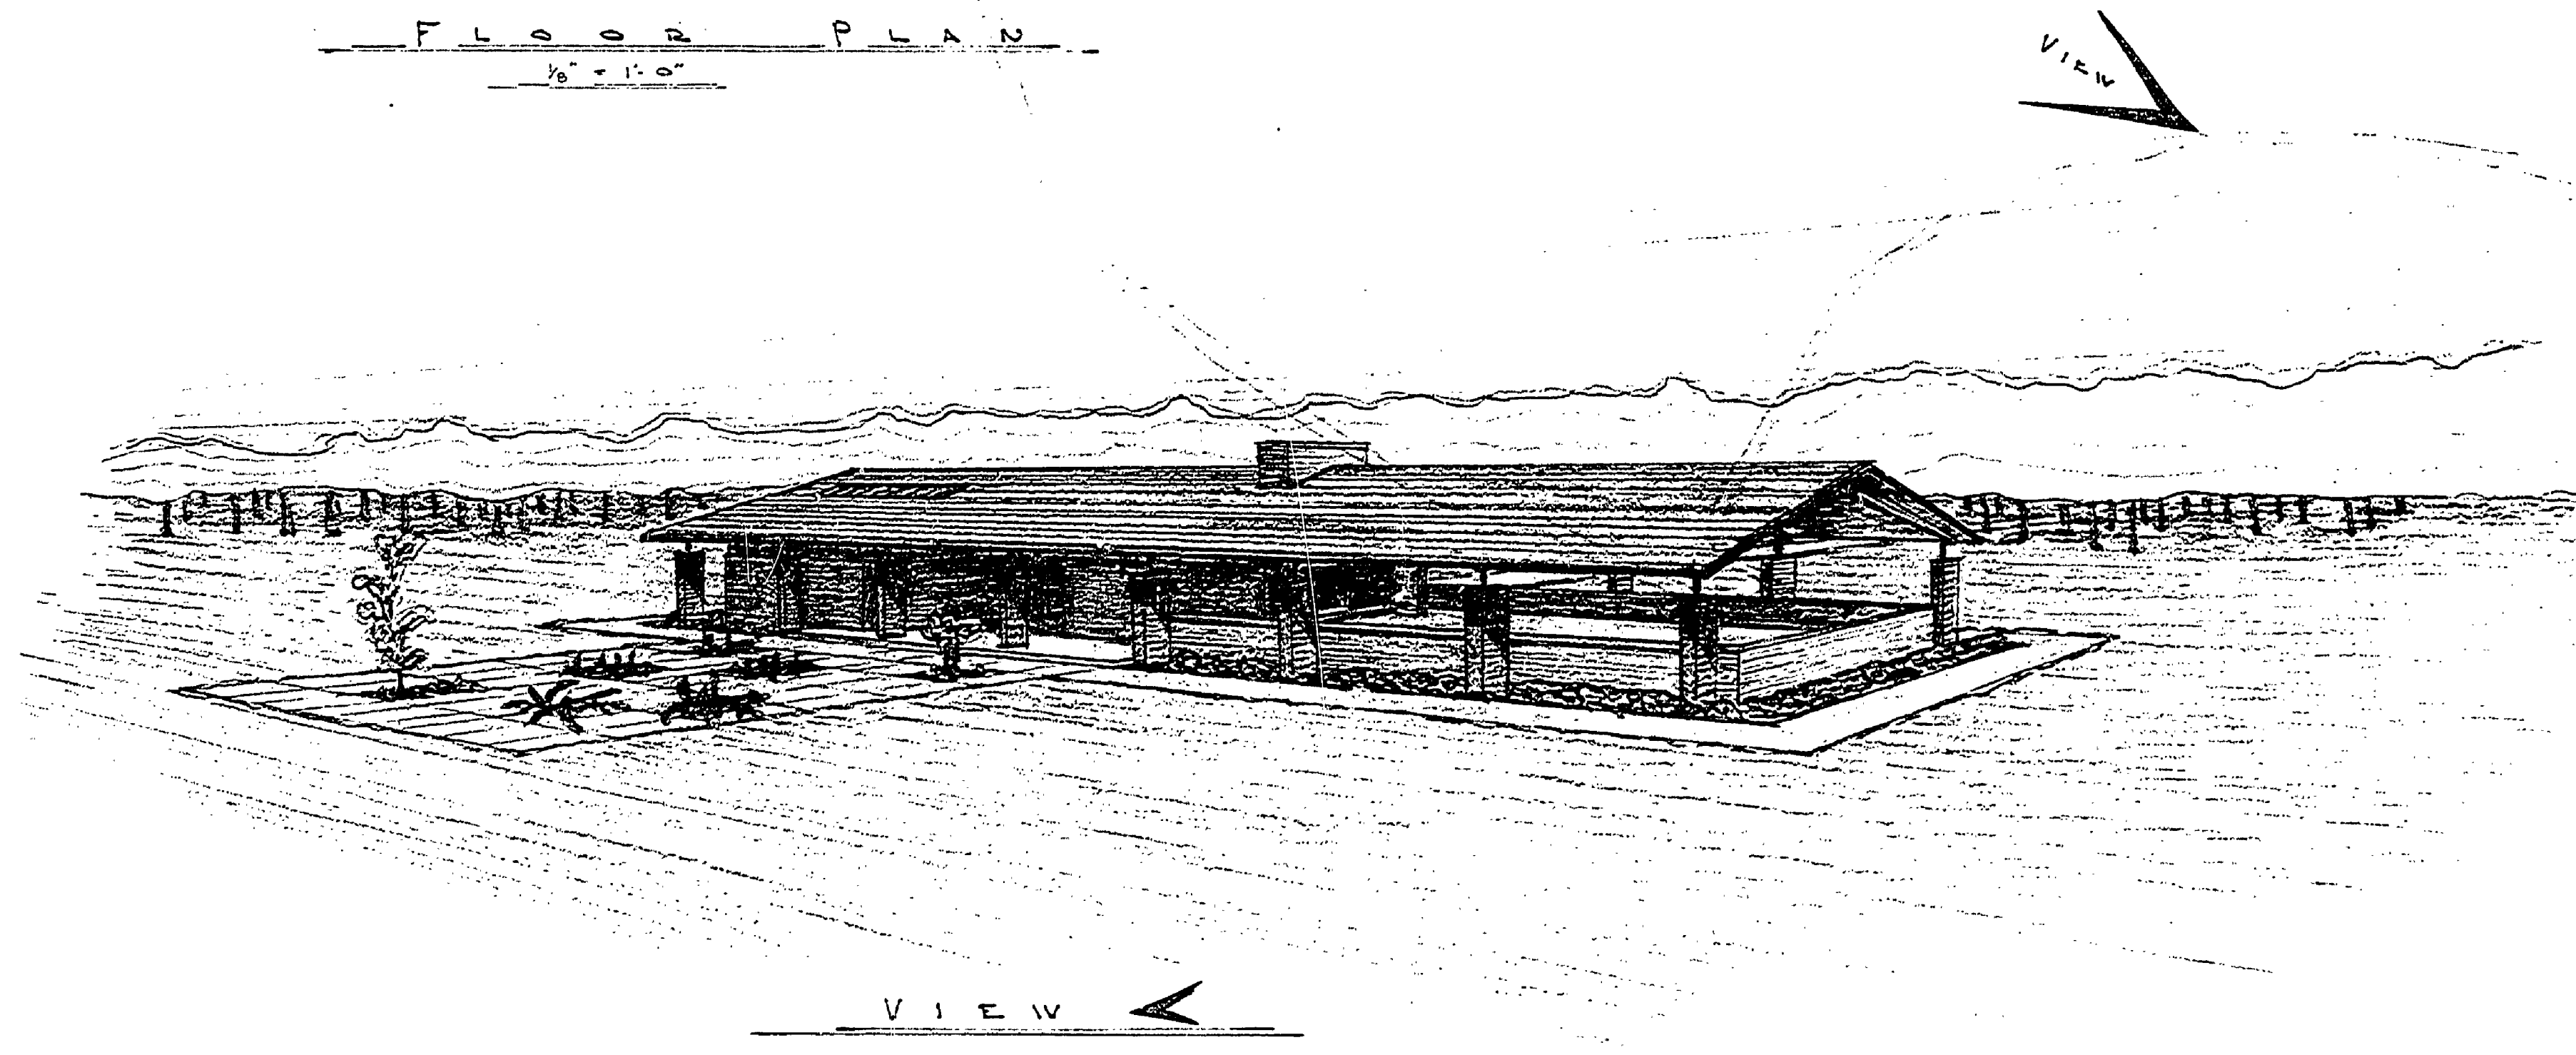

VIEW

CONSTRUCTION OUTLINE

1. REINFORCED CONCRETE FOUNDATIONS.
2. BRICK EXTERIOR WALLS, CONCRETE BLOCK INTERIOR.
3. CERAMIC TILE FLOORS IN TOILETS, REMAINDER CONCRETE.
4. LAMINATED WOOD BEAMS WITH WOOD DECK AND METAL ROOF, PLASTIC SKYLIGHTS.
5. FIXED GLASS PANELS, WOOD VENTILATING LOUVERS.

PARKS & RECREATION DIVISION APPROVAL  
*Robert Collins* DATE 12/1/58  
 CONSERVATION COMMISSION APPROVAL  
*Shirley W. Allen* DATE 12/1/58

PROPOSED - SHELTER - CONCESSION & TOILET