
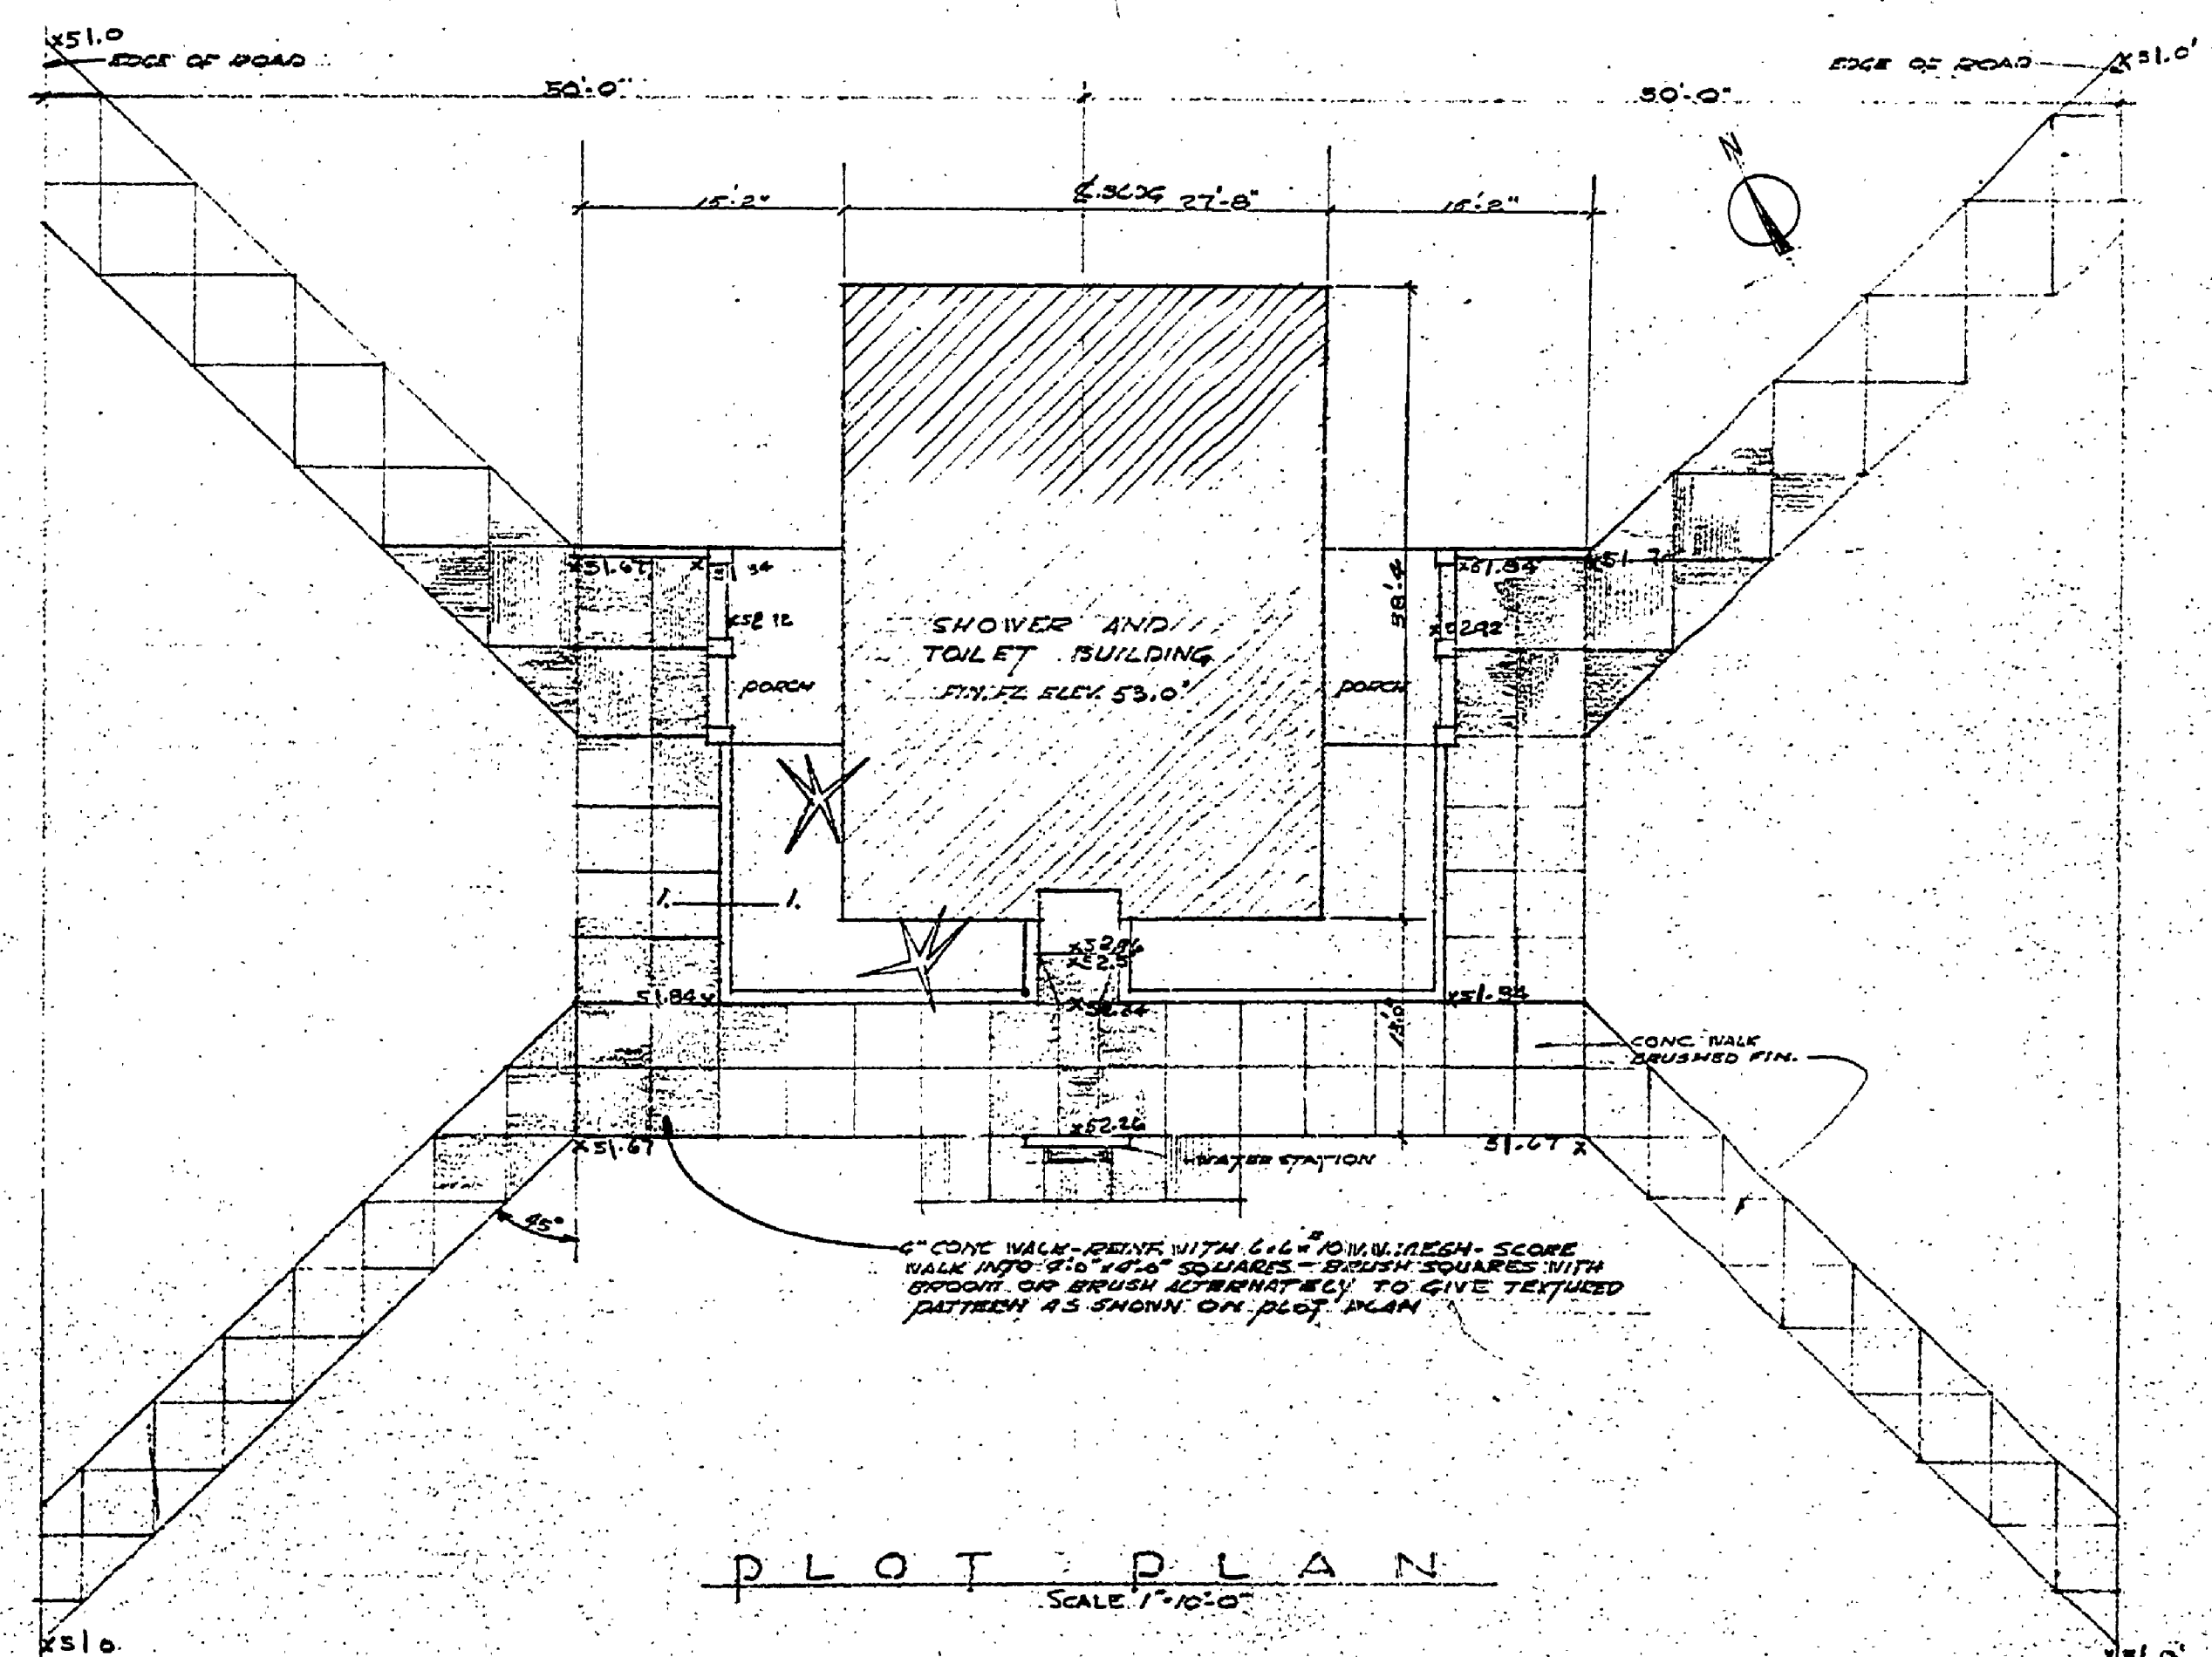


TOILET AND SHOWER BUILDING

— YANKEE SPRINGS RECREATION AREA —
— GUN LAKE SECTION —

Richard Thomas
CHIEF PARKS & RECREATION

DESIGNED BY	DATE	REVIEWED	DATE	APPROVED	DATE	NO.	DATE	BY	REVISIONS	DATE	BY
W.M.C.	1/20/61	ARCHITECTURAL	1/24/61	<i>Richard Thomas</i>	1/24/61	1			4		
W.M.C.	1/20/61	ENGINEERING	1-20-61	<i>John V. Sargent</i>	1-20-61	2			5		
W.M.C.	1-21-61	LANDSCAPE	1-25-61	<i>John V. Sargent</i>	1-25-61	3			6		

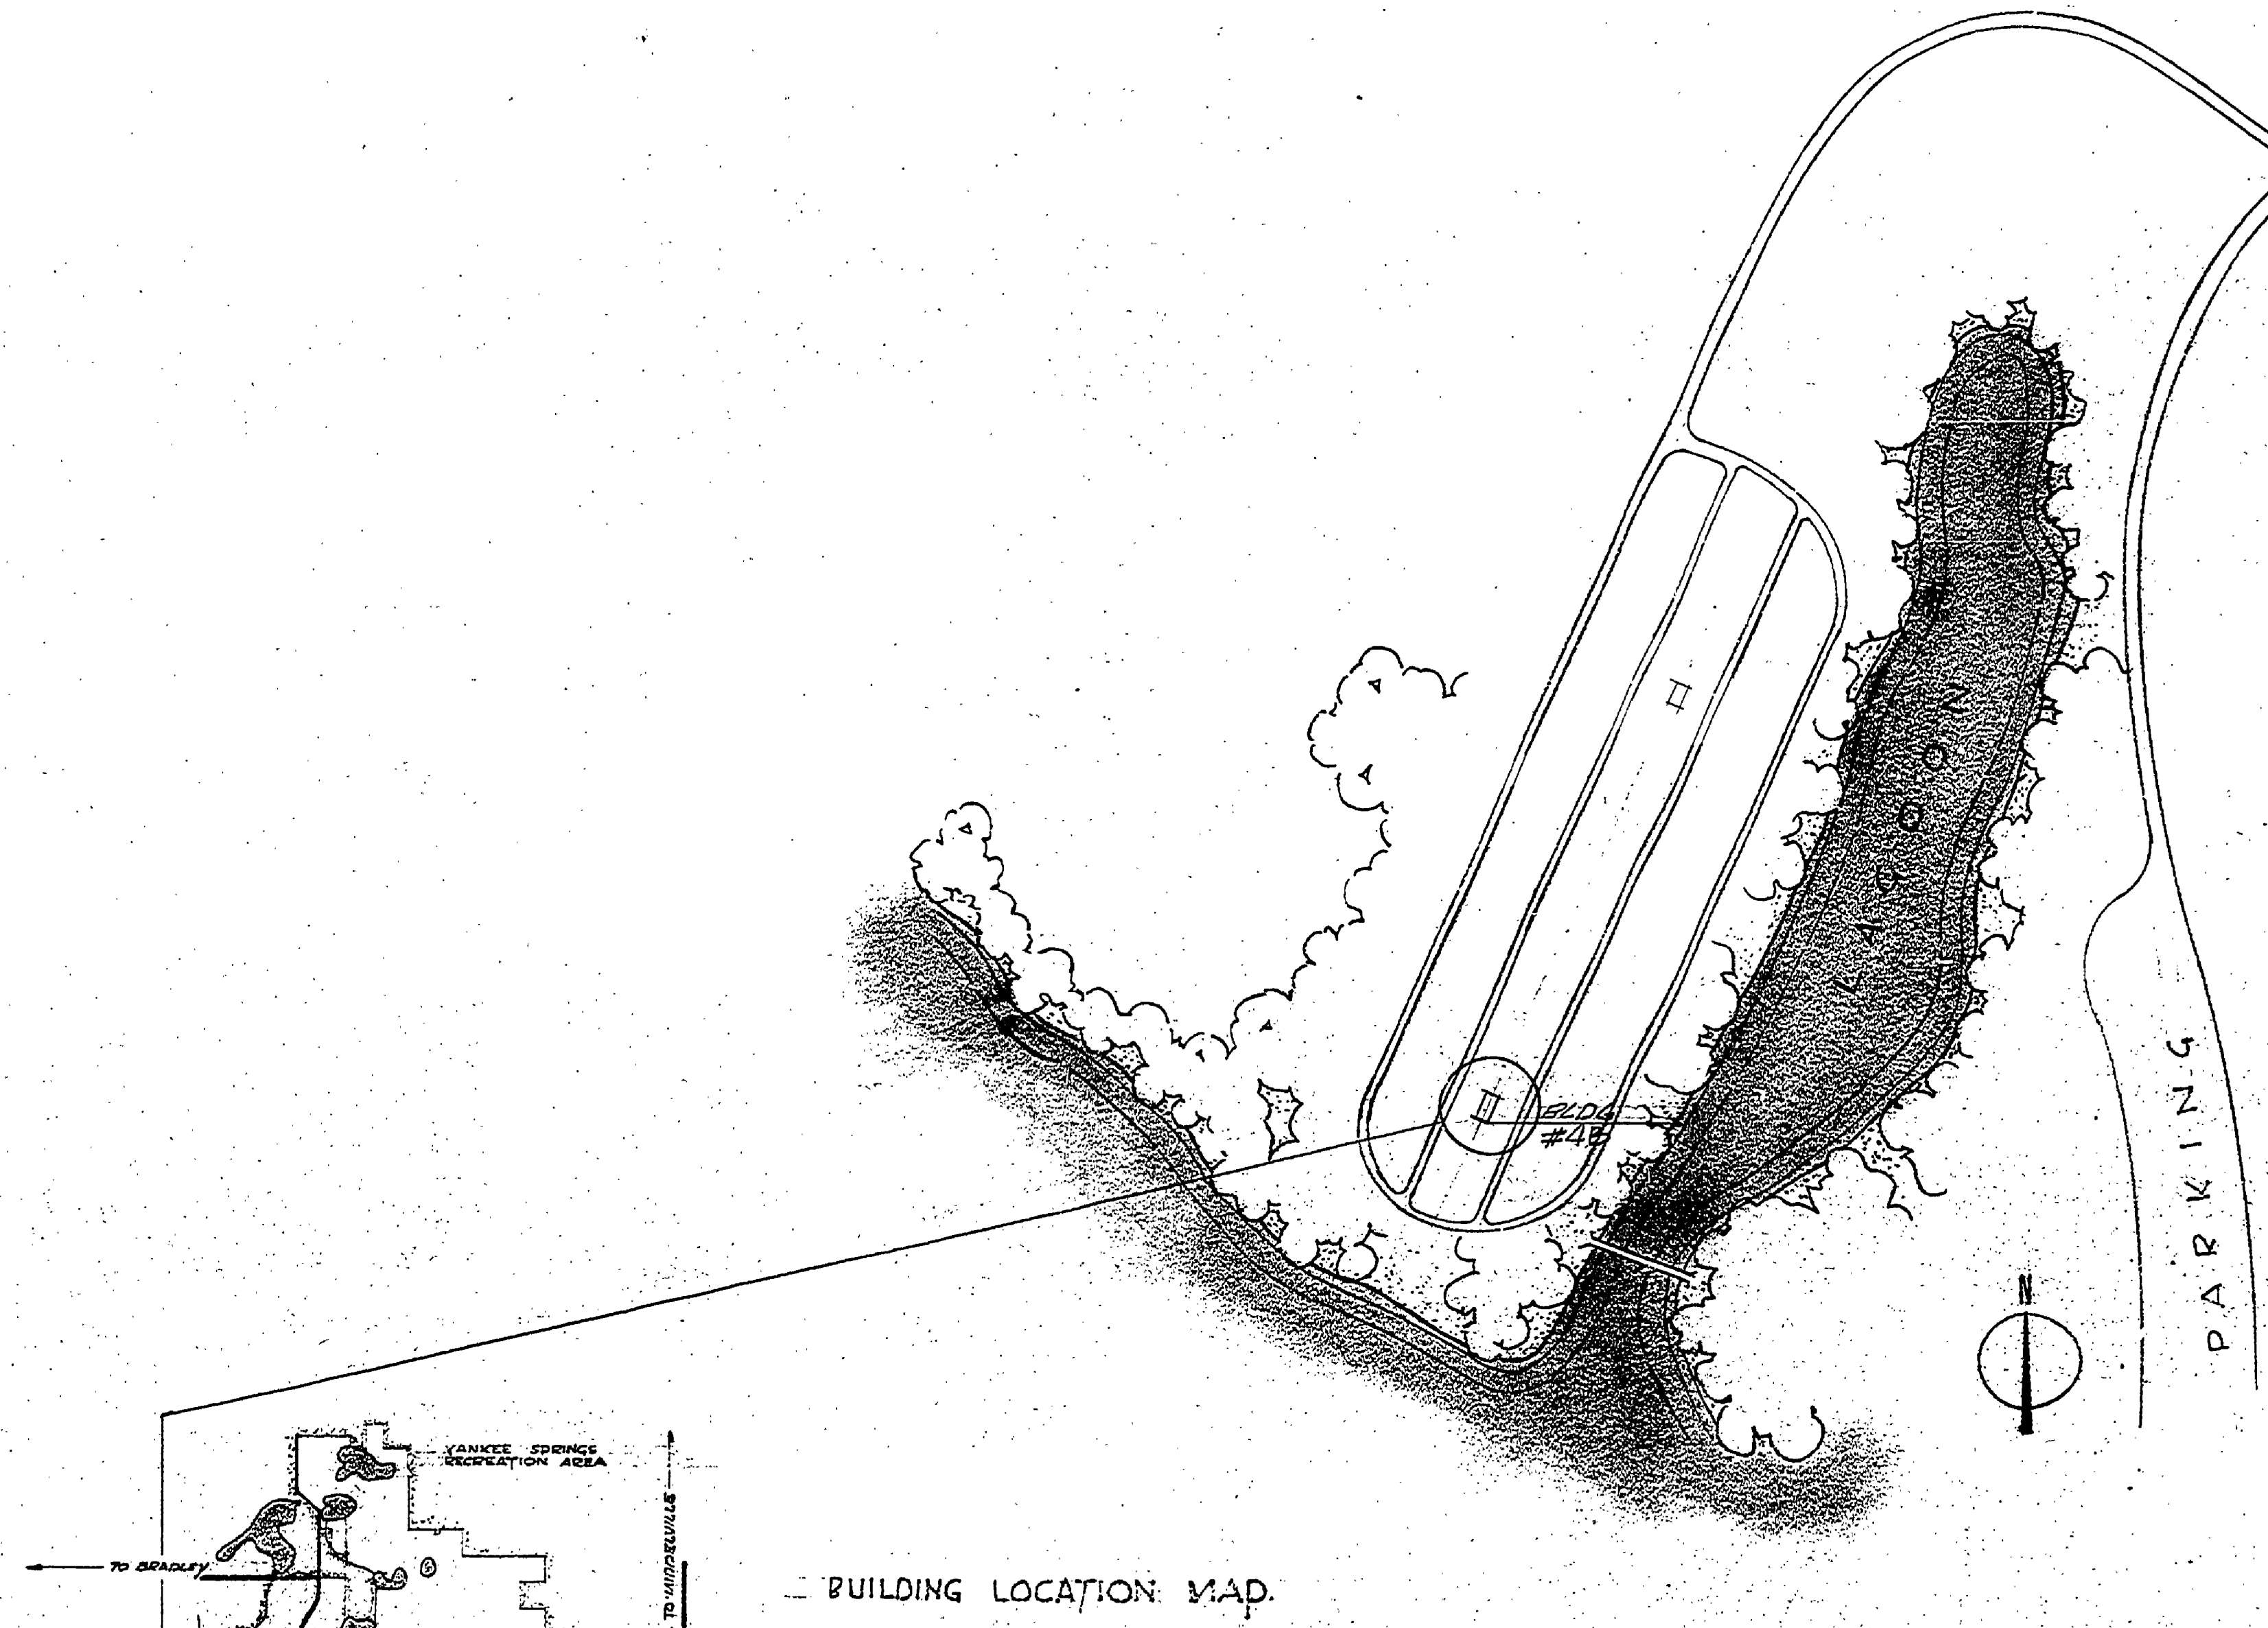

DRAWING SCHEDULE		
PLAN NO.	SHEET NO.	TITLE
A-187	1	TITLE SHEET - LOCATION & PLOT PLAN
A-187	2	FOUNDATION & FLOOR PLAN - DETAILS
A-187	3	ELEVATIONS & SECTIONS
A-187	4	SECTIONS & DETAILS
A-187	5	PLUMBING & ELECTRICAL - MISC. DETAILS

PROJECT NO. 775-84-C1

MICHIGAN
DEPARTMENT OF CONSERVATION
PARKS AND RECREATION DIVISION

TITLE SHEET LOCATION & PLOT PLAN		SHEET NO. 1 OF 5	PLAN NO. A-141
----------------------------------	--	------------------	----------------