




DESIGNED BY	DRAWN BY	CHECKED BY	DATE	REVIEWED	DATE	APPROVED	DATE	NO.	DATE	BY	REVISIONS
W.H.C.	W.H.C.	W.H.C.	1/20/61	ARCHITECTURAL	1/24/61	<i>[Signature]</i>	1/24/61	1			4
			1/22/61	ENGINEERING	1/22/61		2-11-61	2			5
			1/25/61	LANDSCAPE	1/25/61		1-21-61	3			6

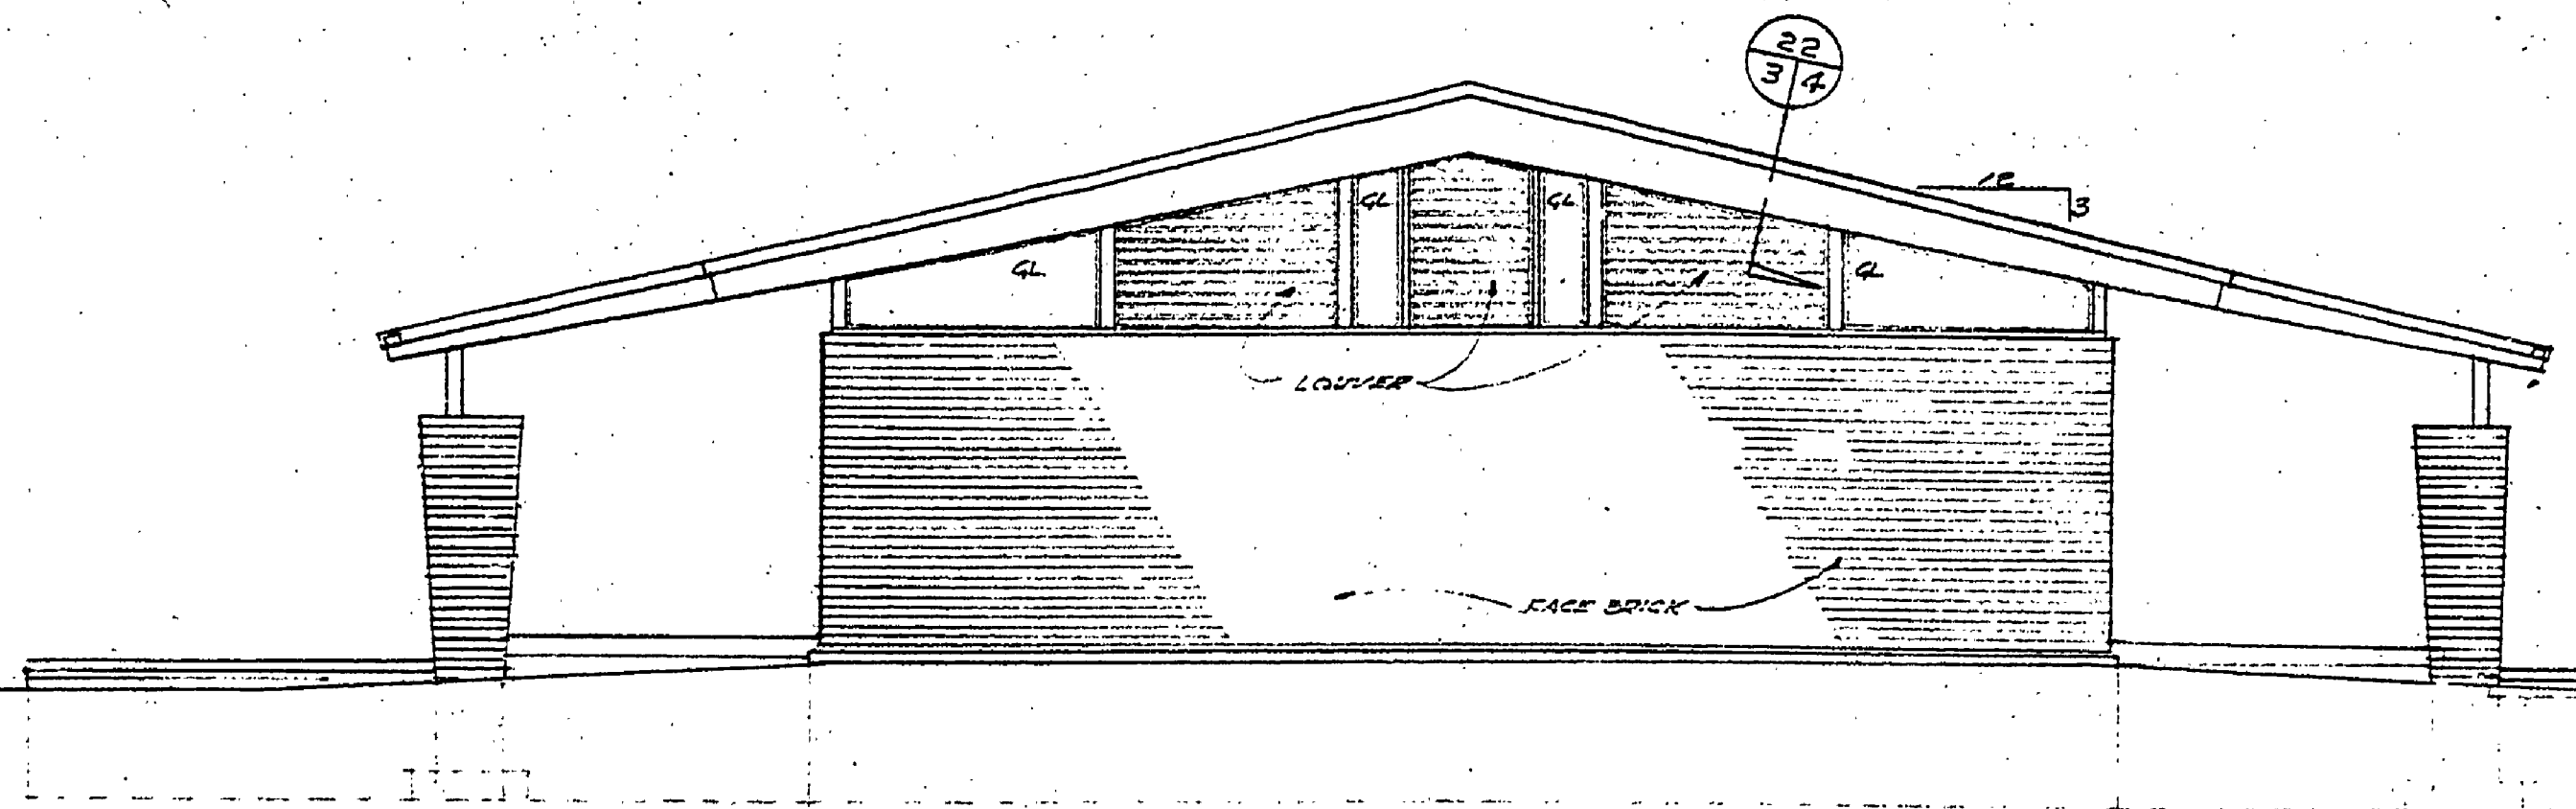


NORTH ELEVATION
SCALE 1/4" = 1'-0"

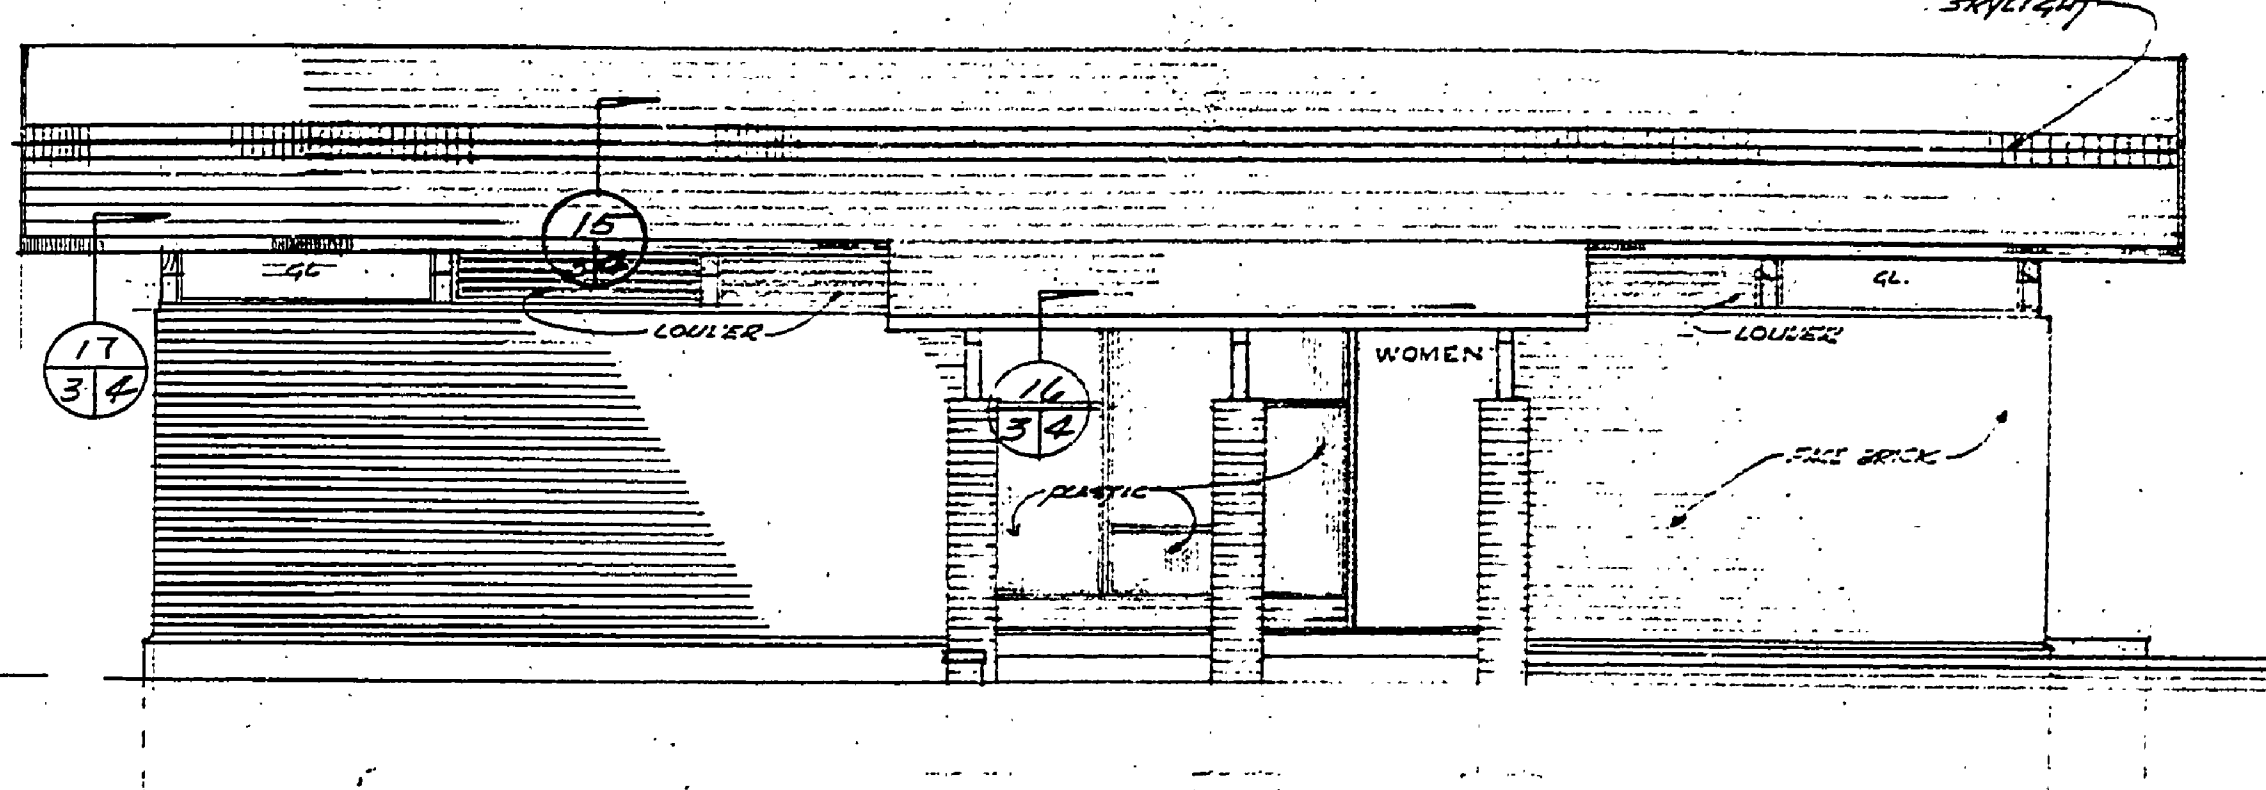


WEST ELEVATION
SCALE 1/4" = 1'-0"

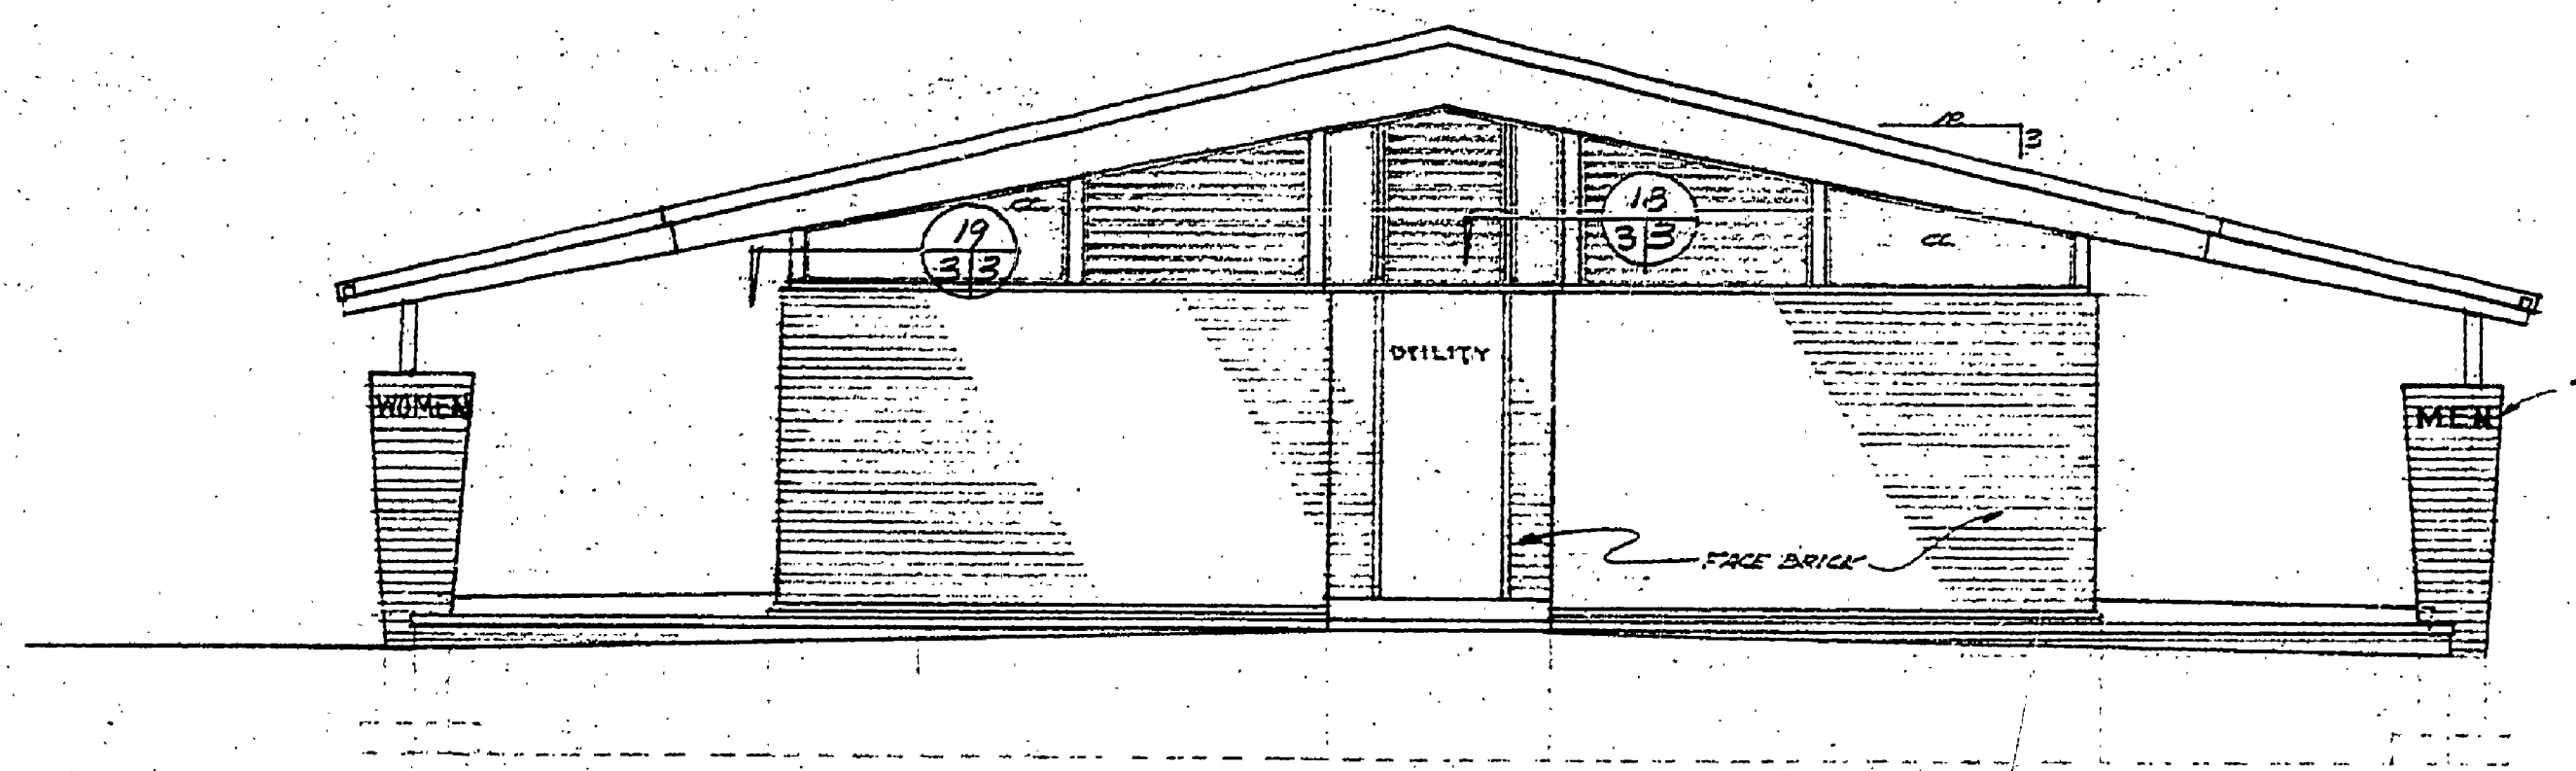


SOUTH ELEVATION
SCALE 1/4" = 1'-0"

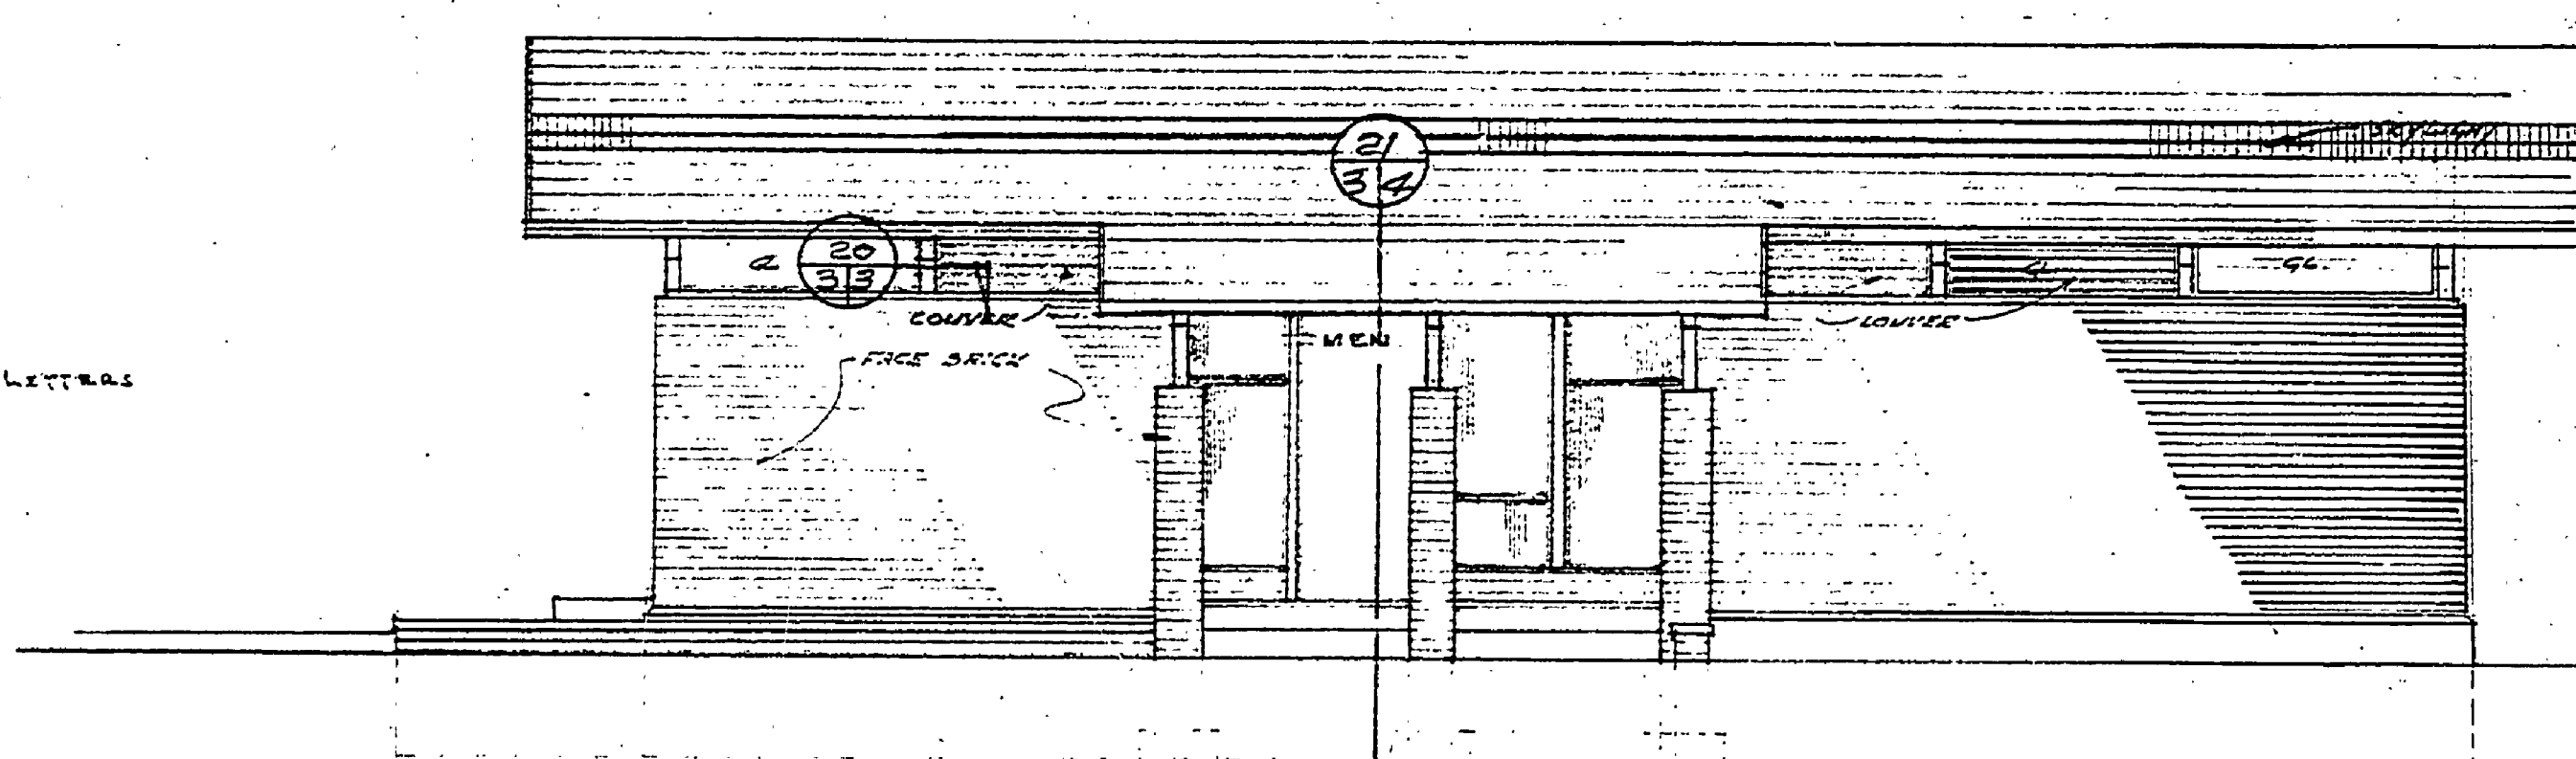



EAST ELEVATION
SCALE 1/4" = 1'-0"

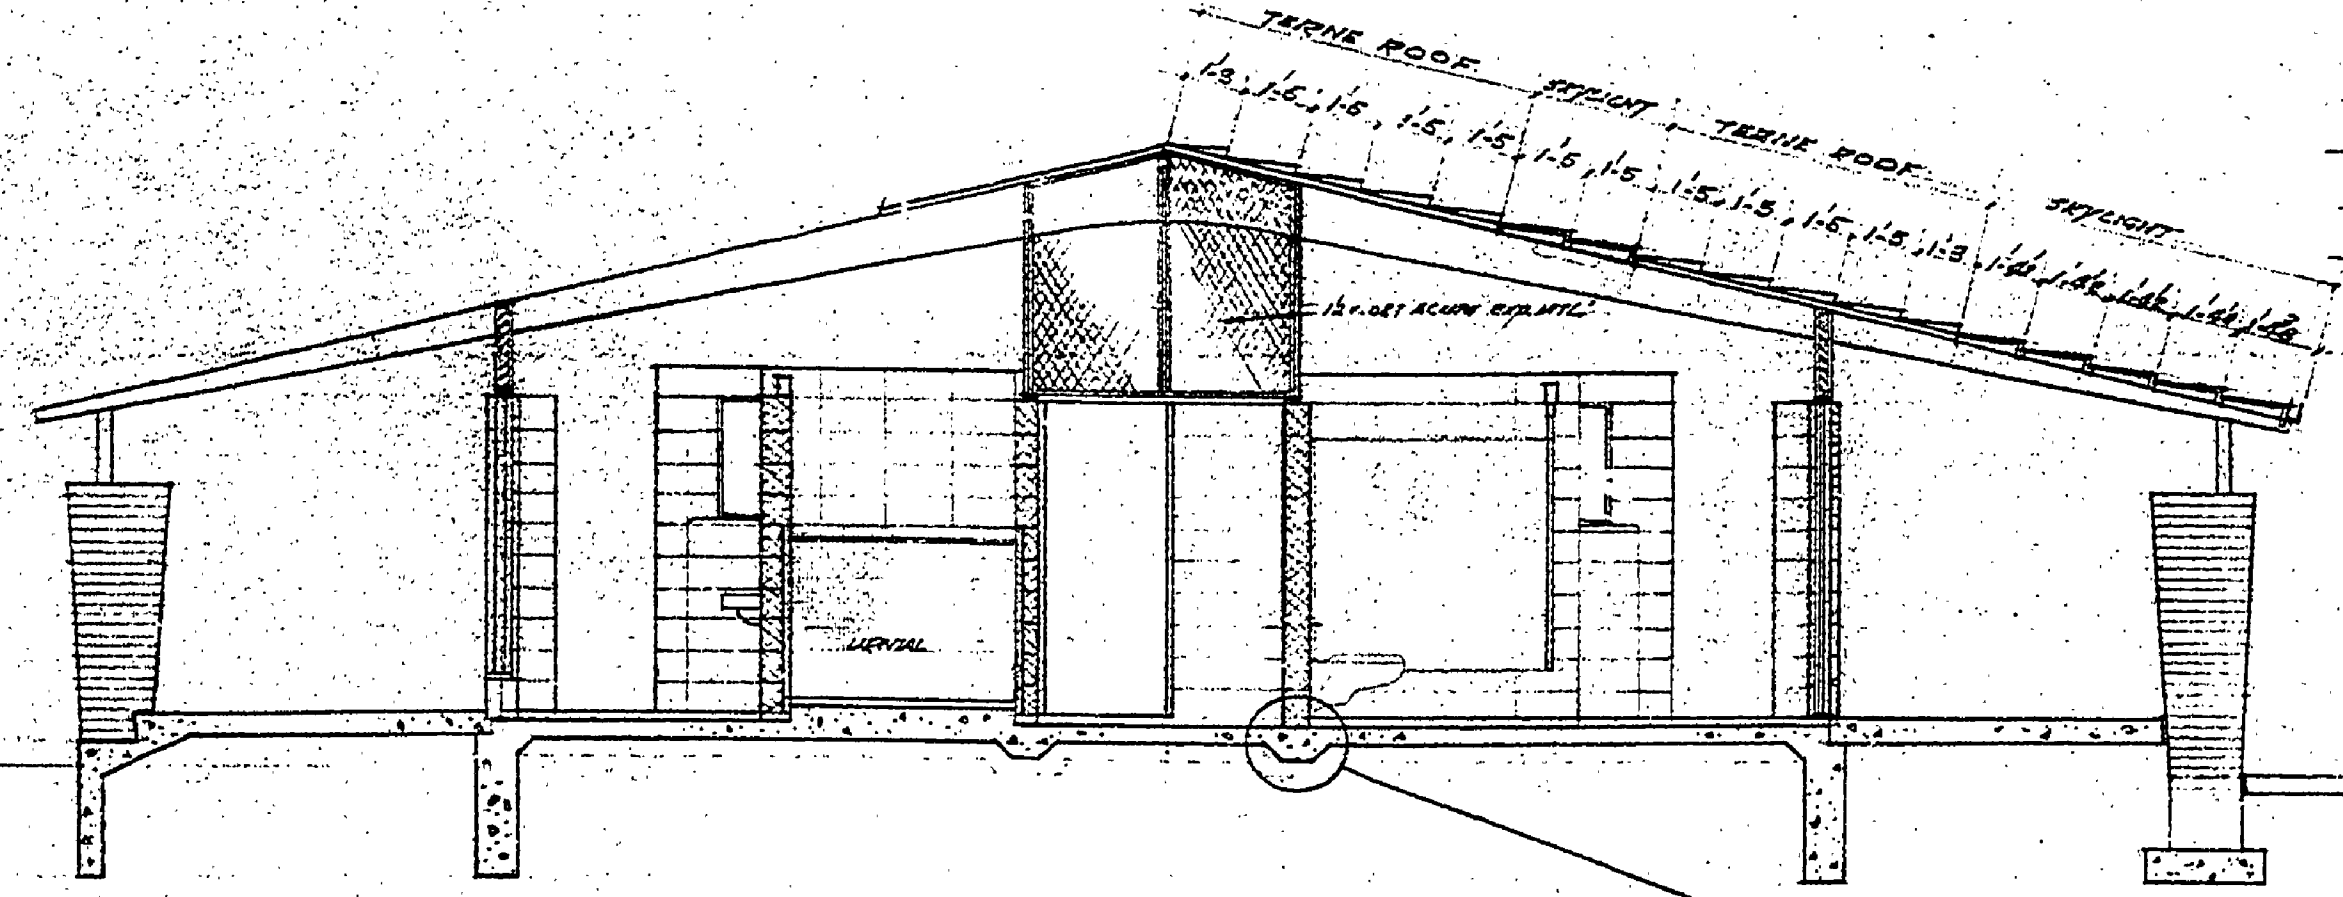

SECTION AA 2/5
SCALE 1/4" = 1'-0"

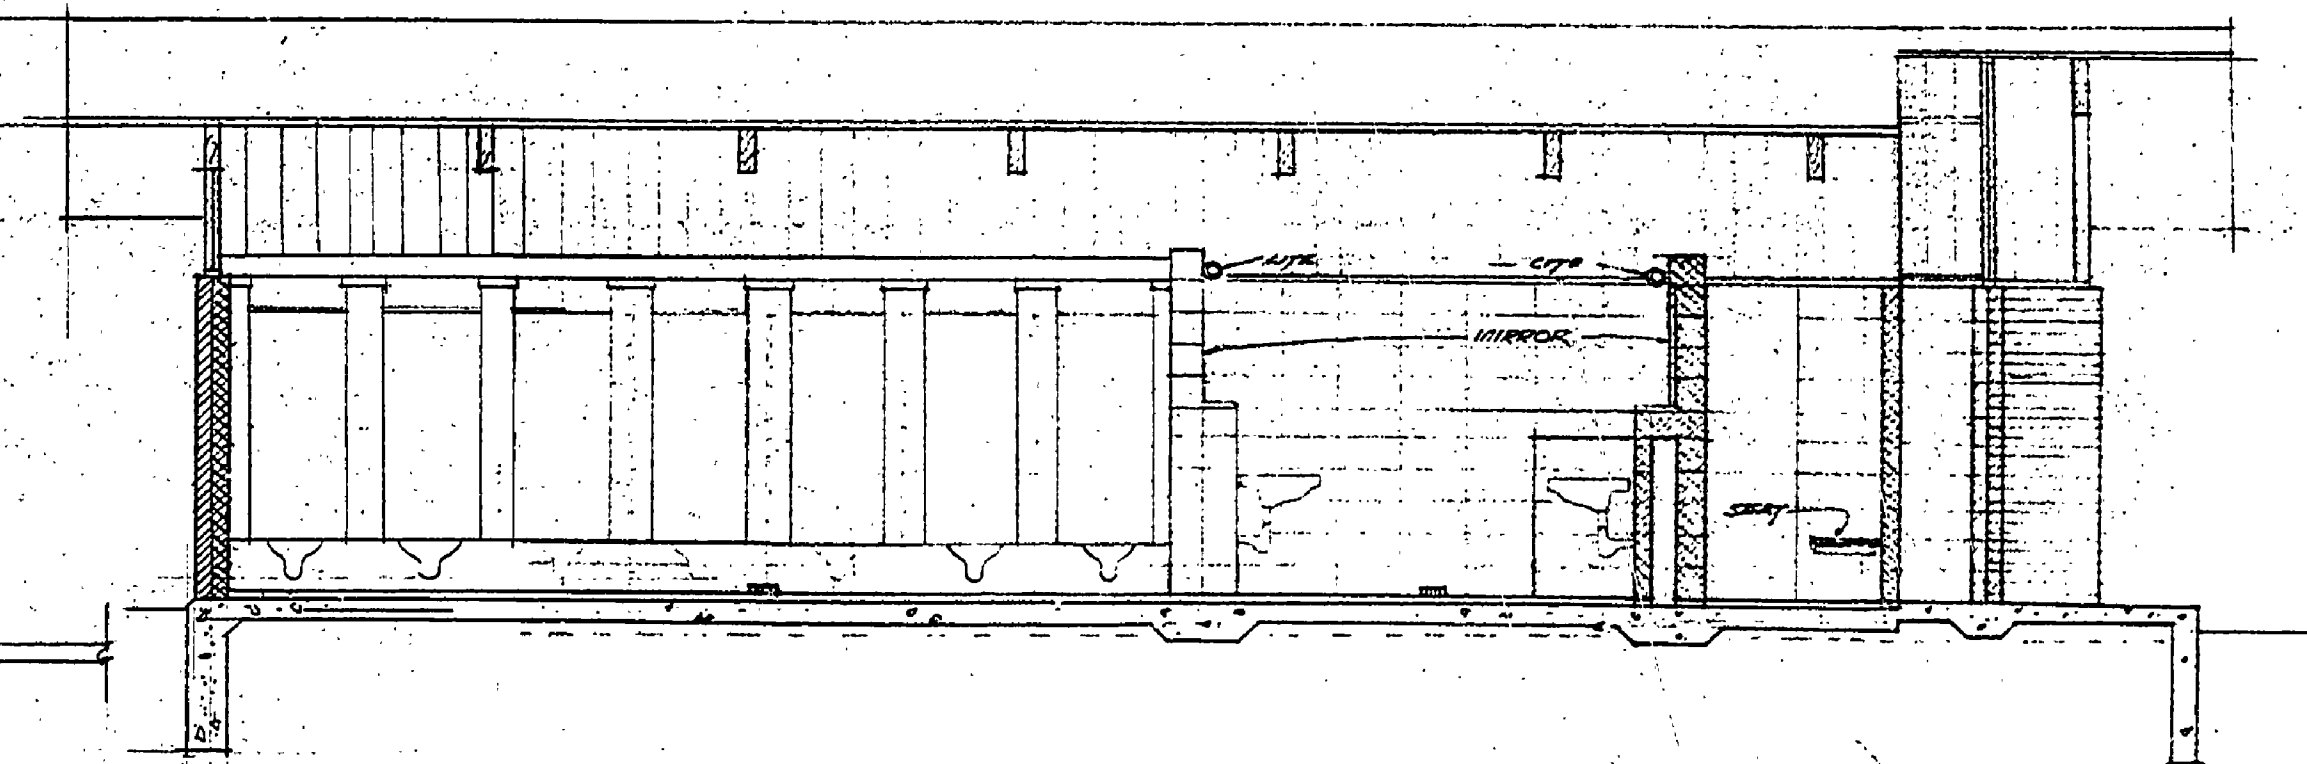

SECTION BB 2/5
SCALE 1/4" = 1'-0"

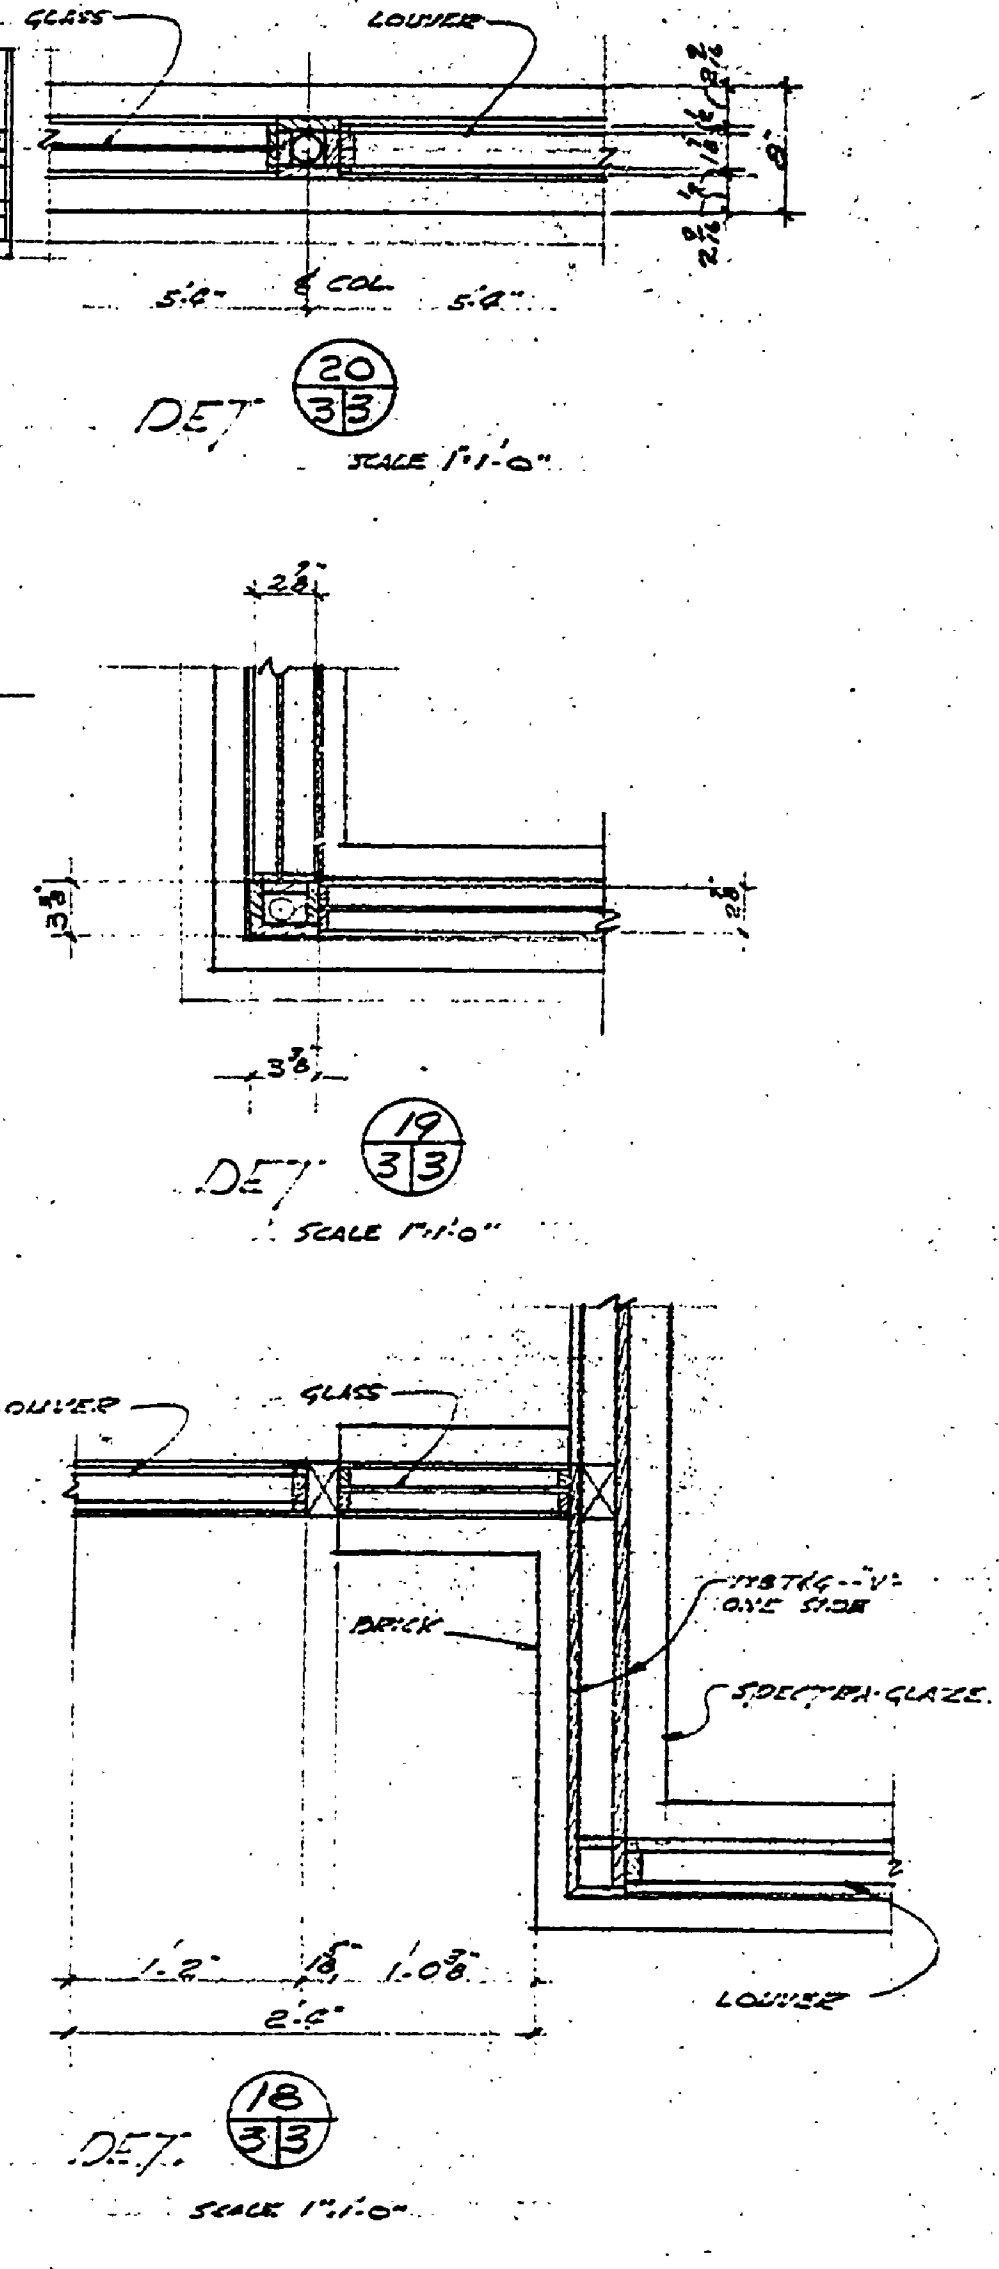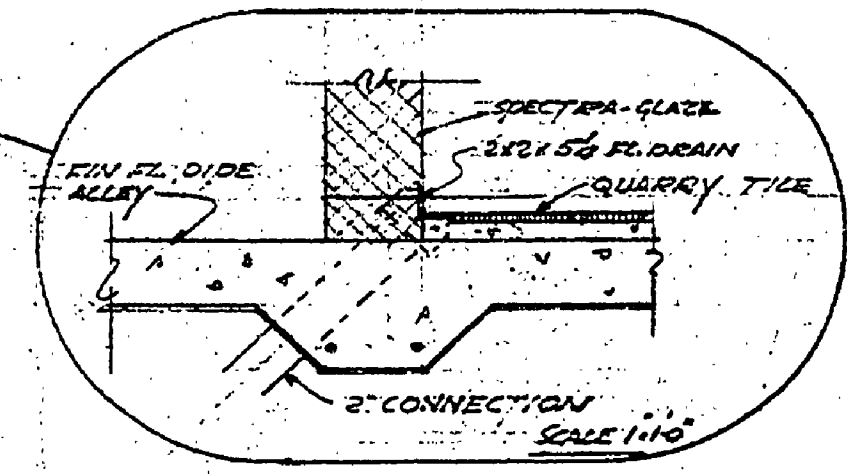

MICHIGAN
DEPARTMENT OF CONSERVATION
PARKS AND RECREATION DIVISION

ELEVATIONS & SECTIONS		SHEET		PLAN NO.	
YANKEE SPRINGS RECREATION AREA		NO. 3		A-141	
GUN LAKE CAMP GROUND		OF 5			
TOILET AND SHOWER BLDG #28					