
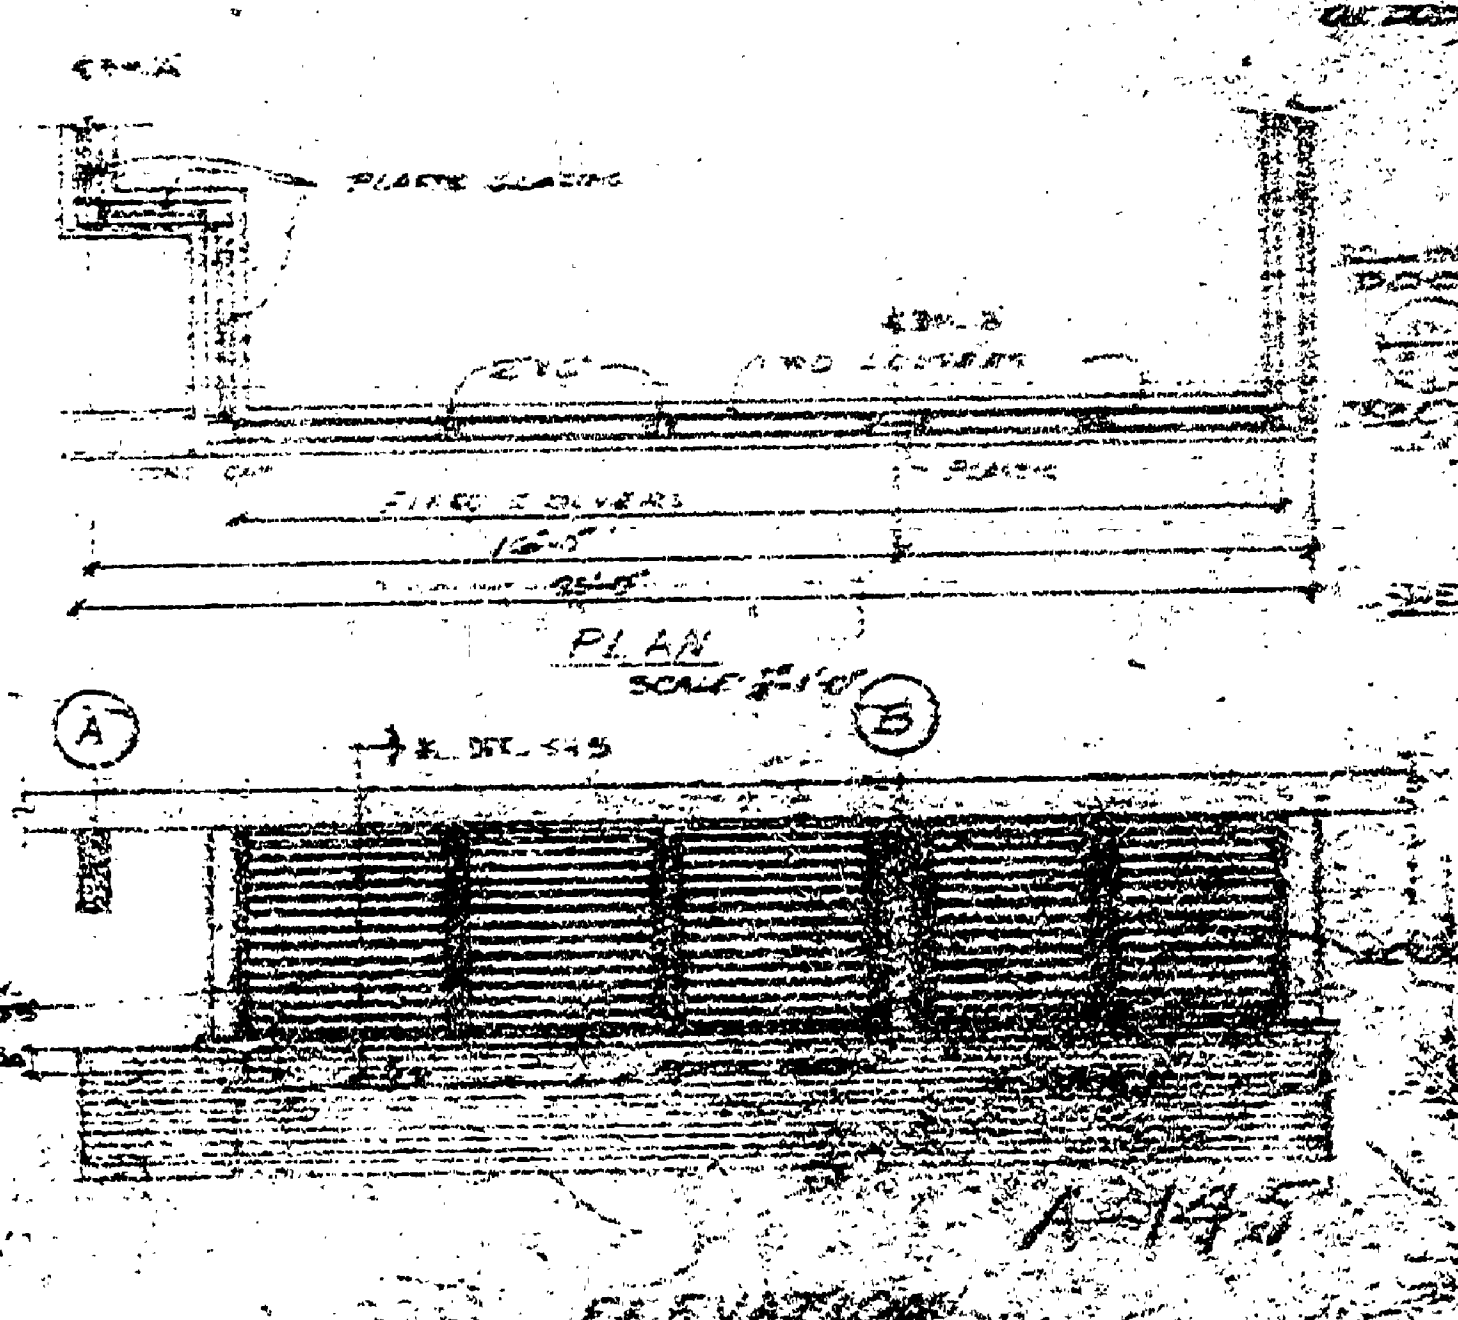
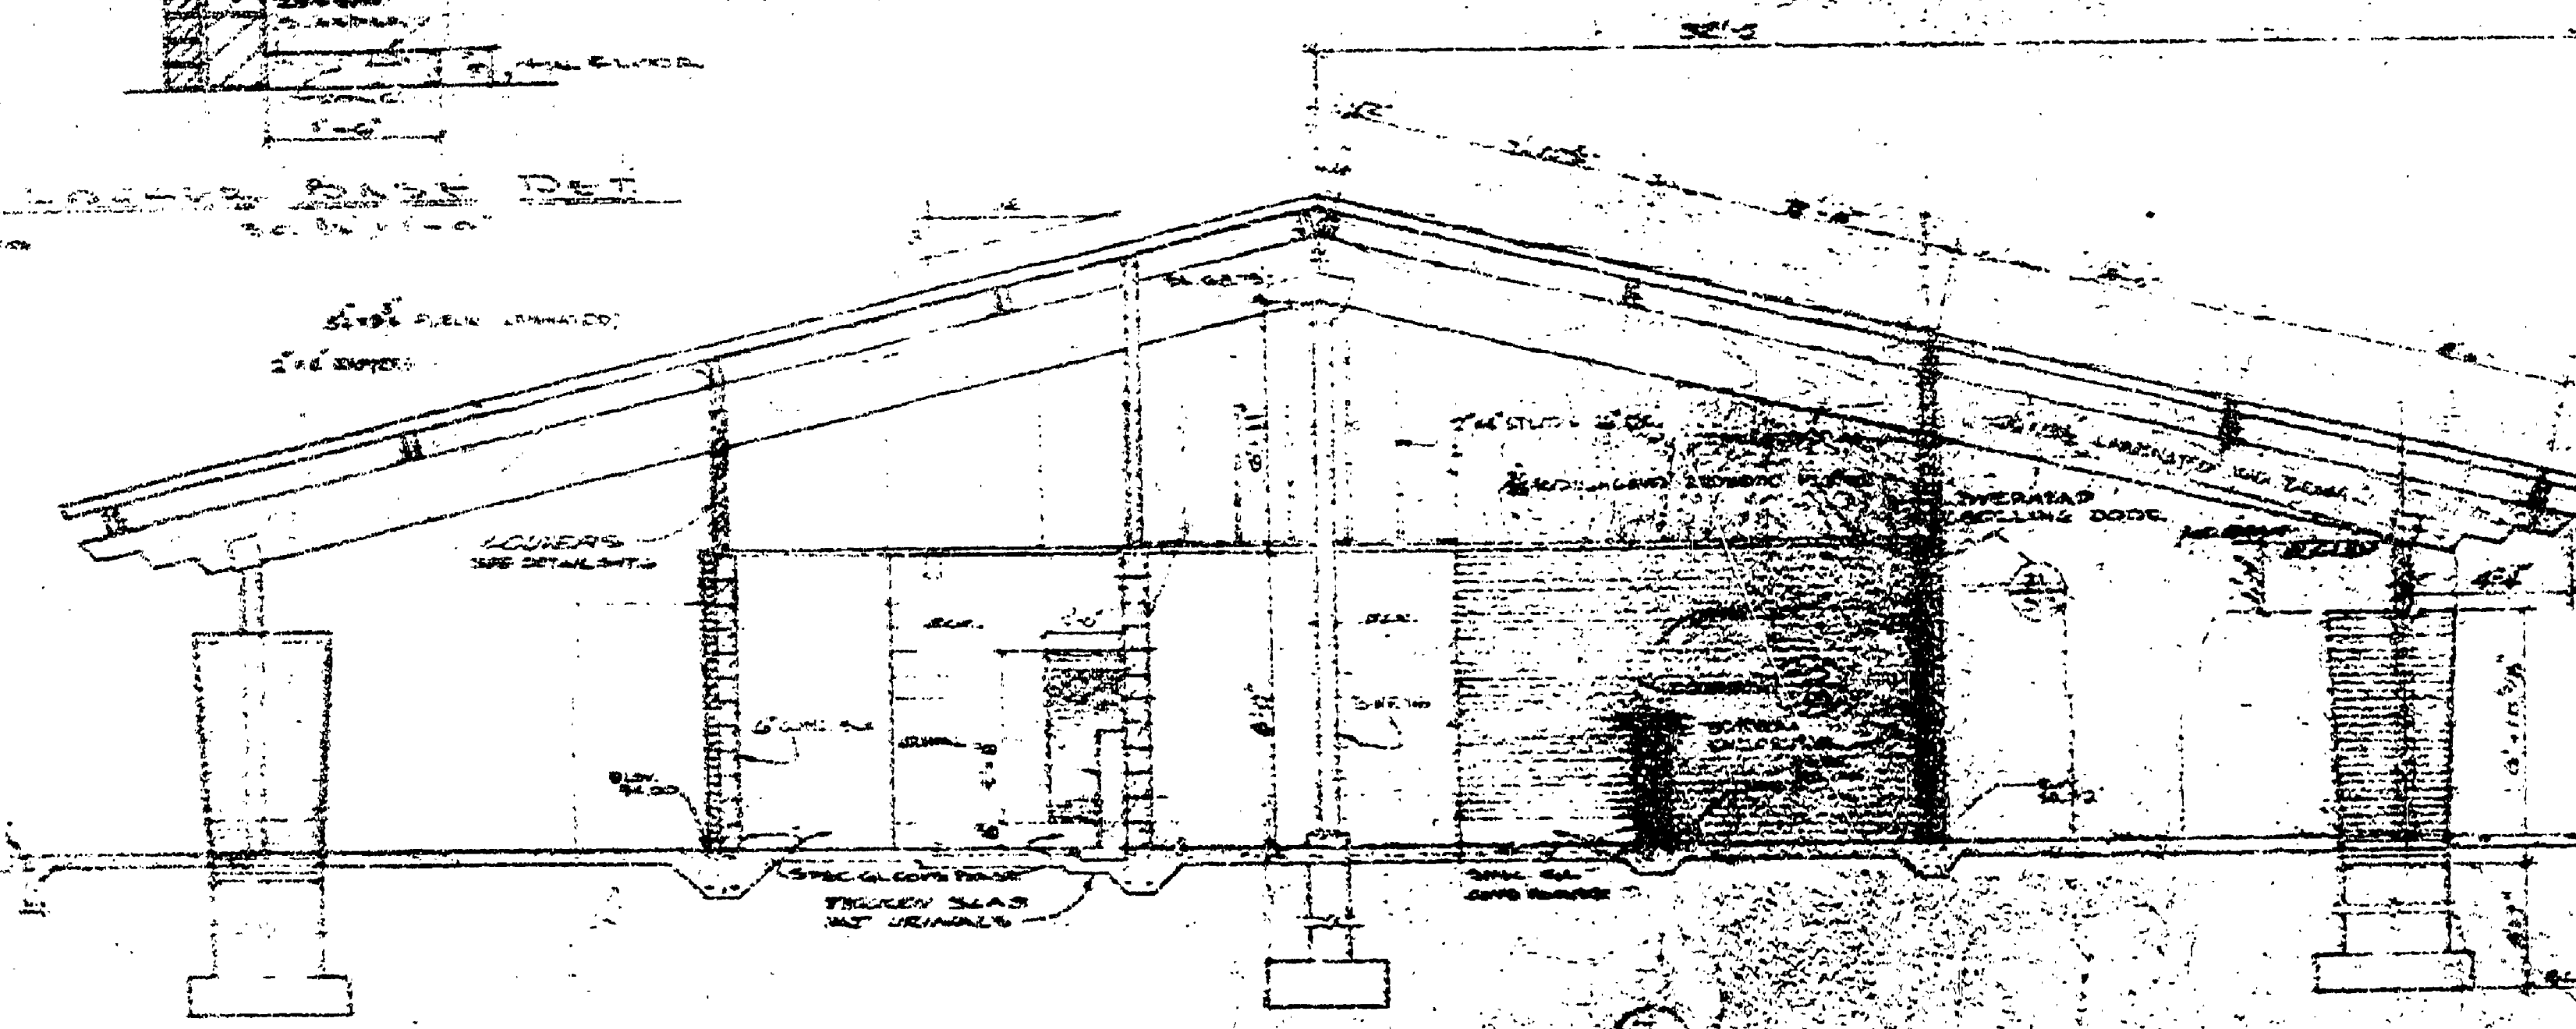
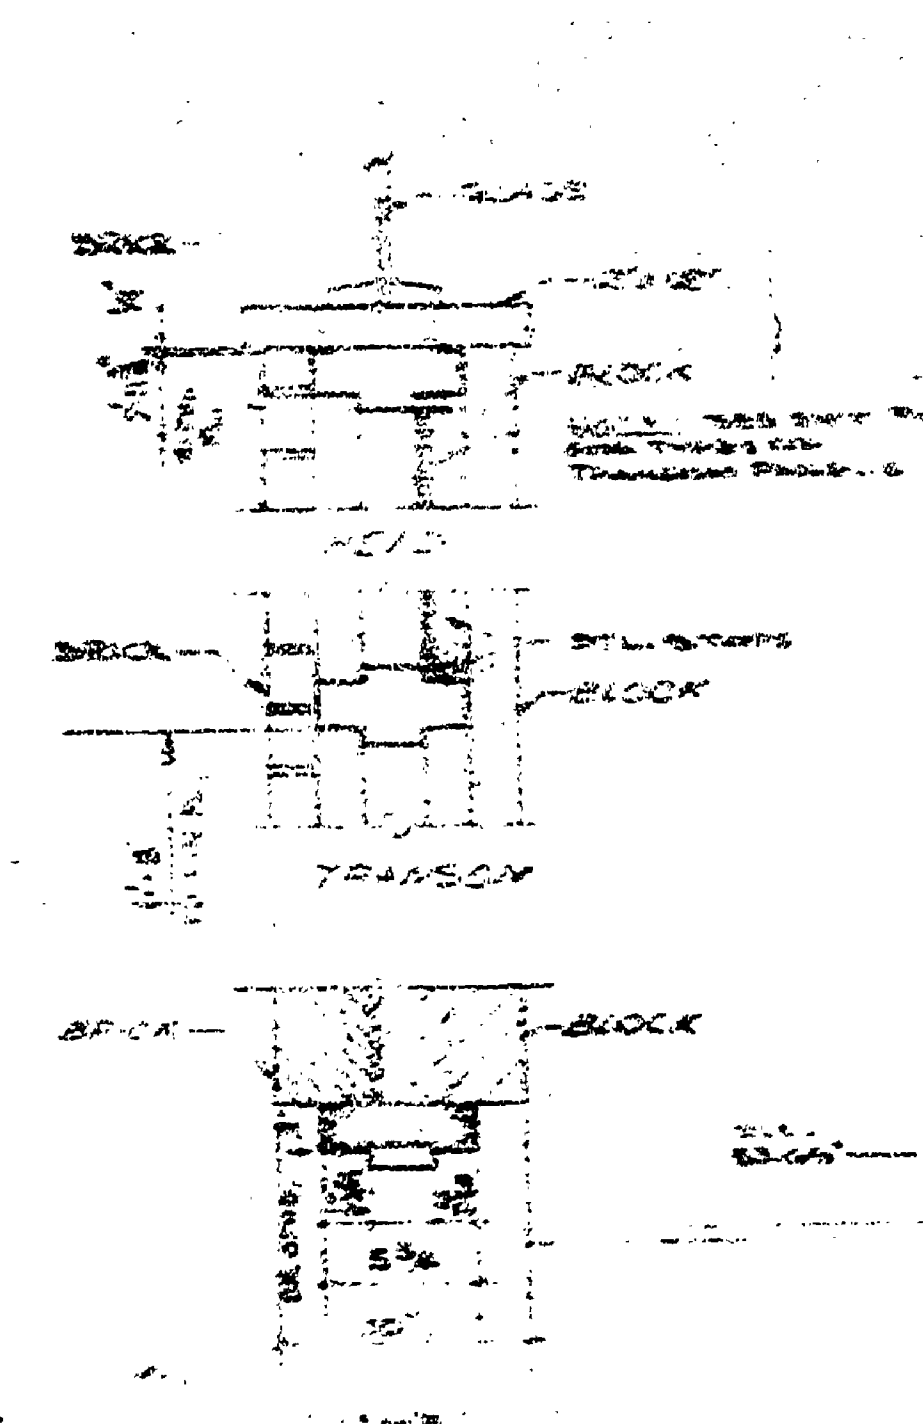
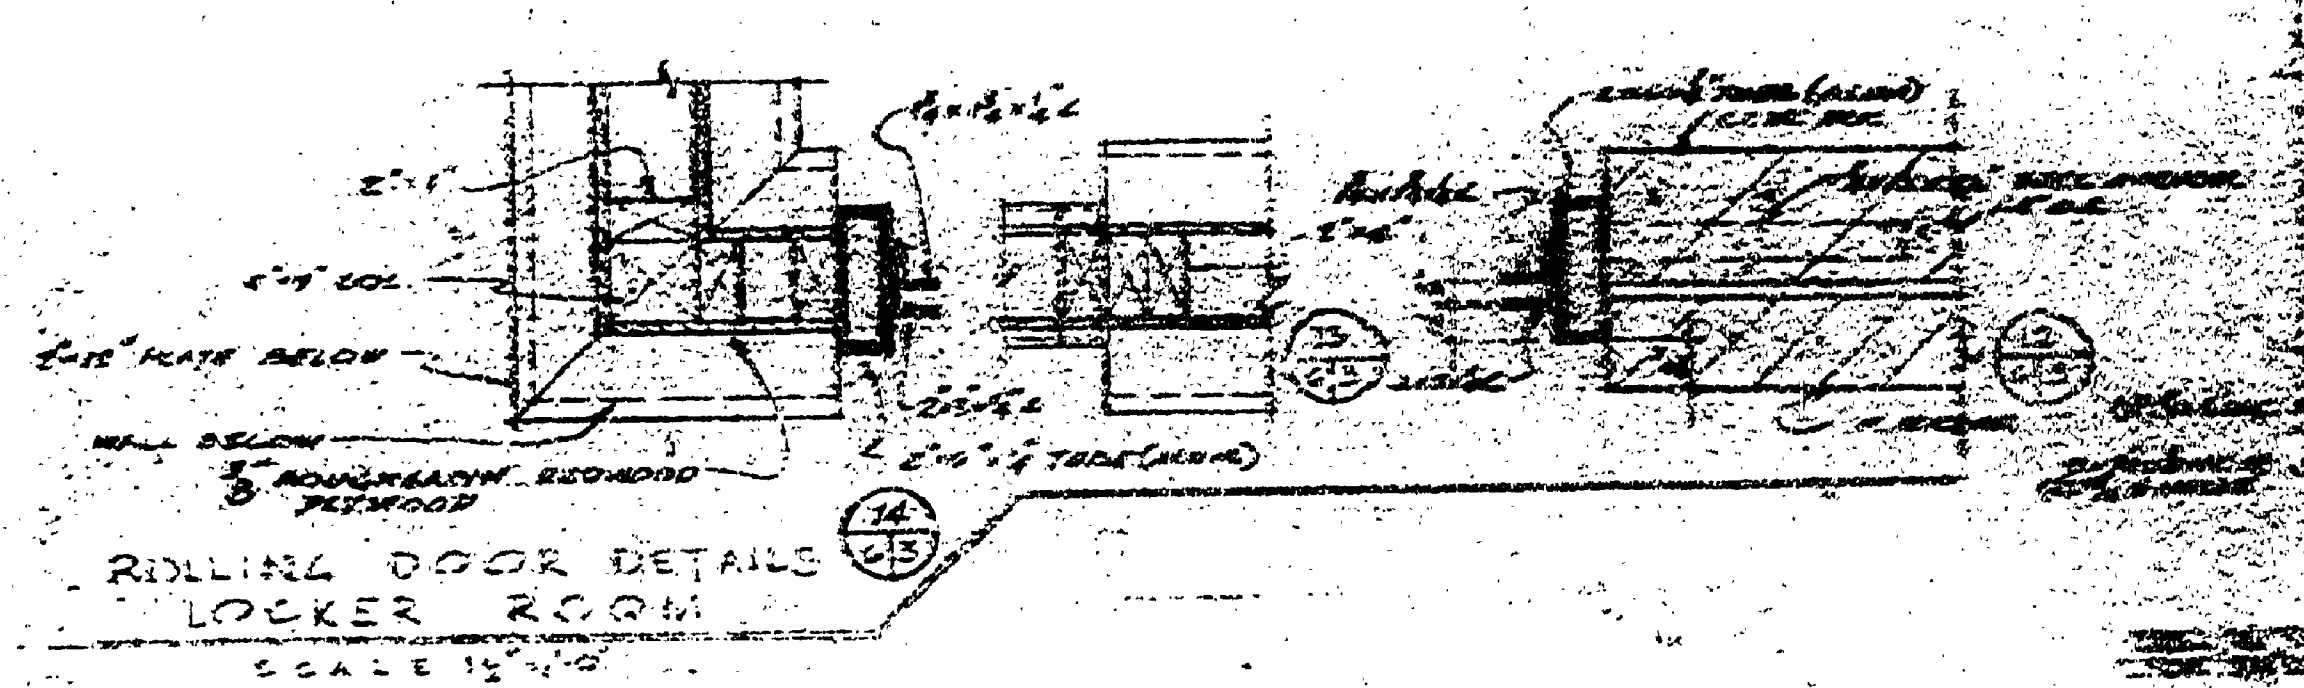
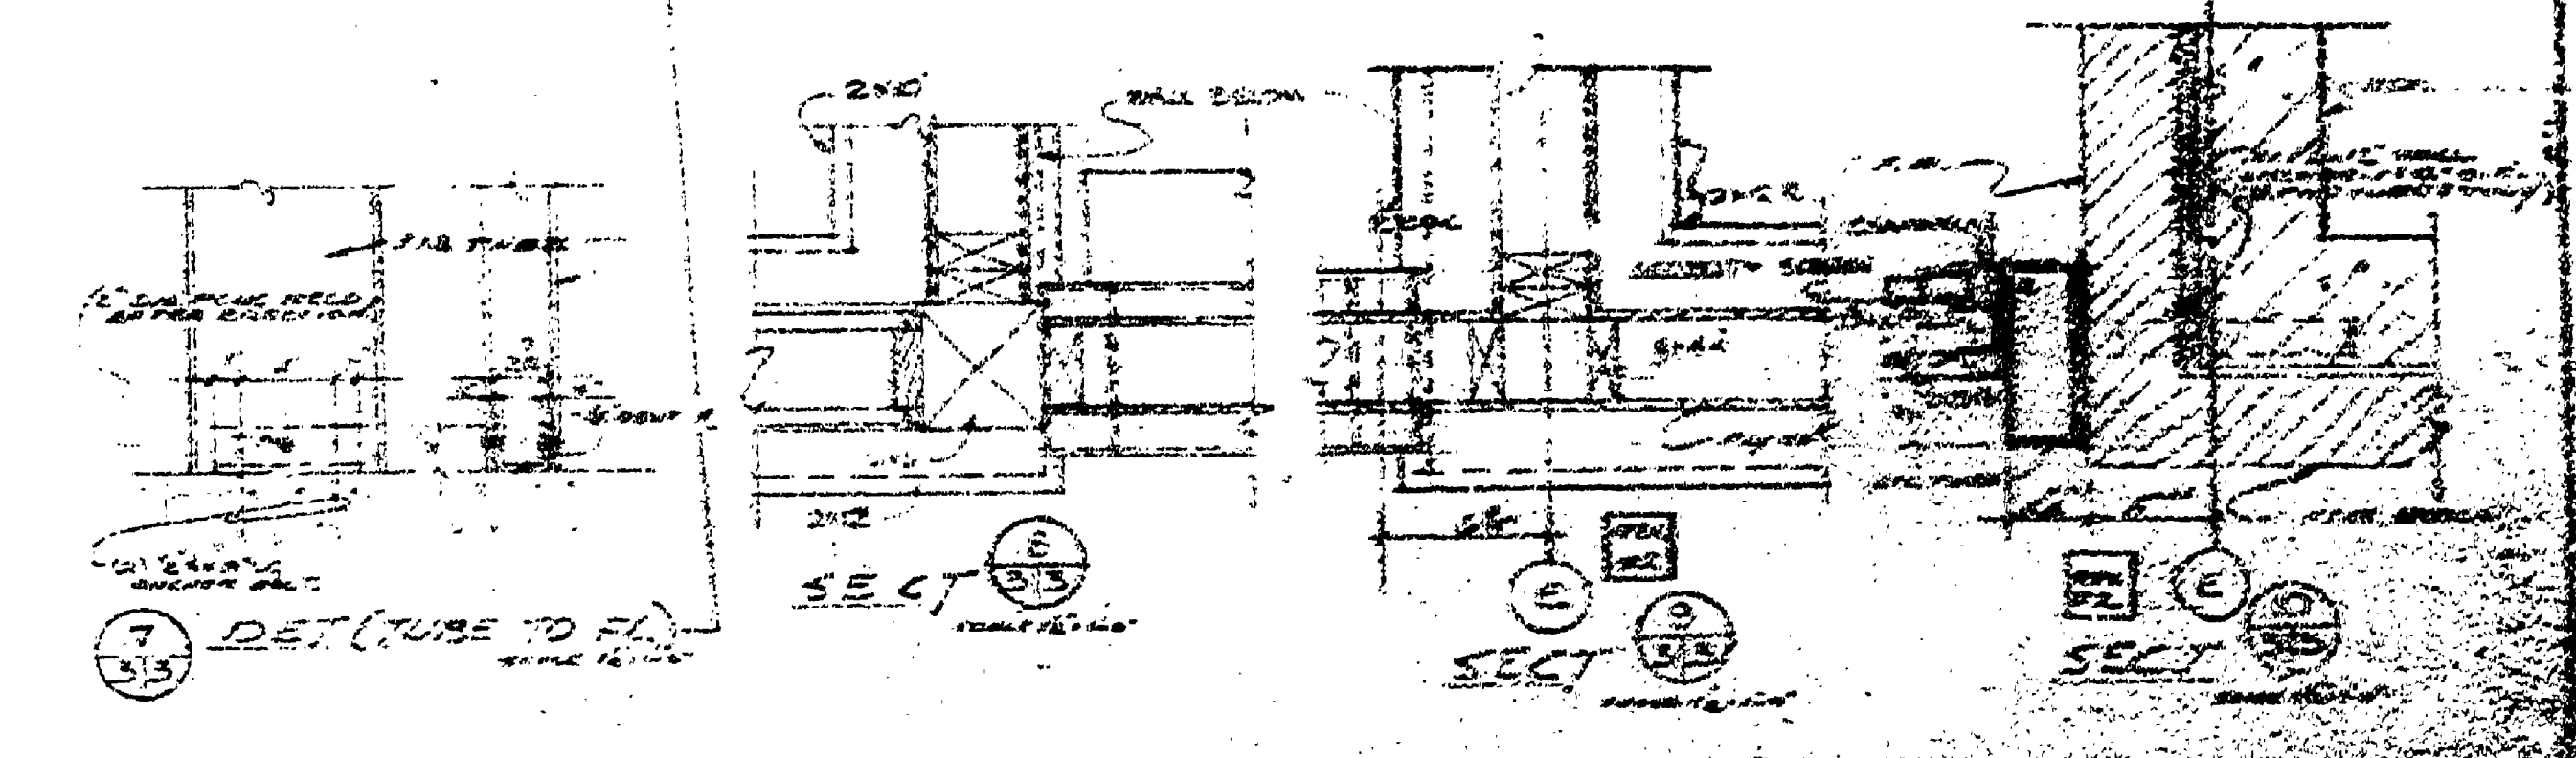


FLOOR PLAN
 ALL DIMENSIONS
 TO CENTER UNLESS
 OTHERWISE SHOWN
 SEE DRAWING

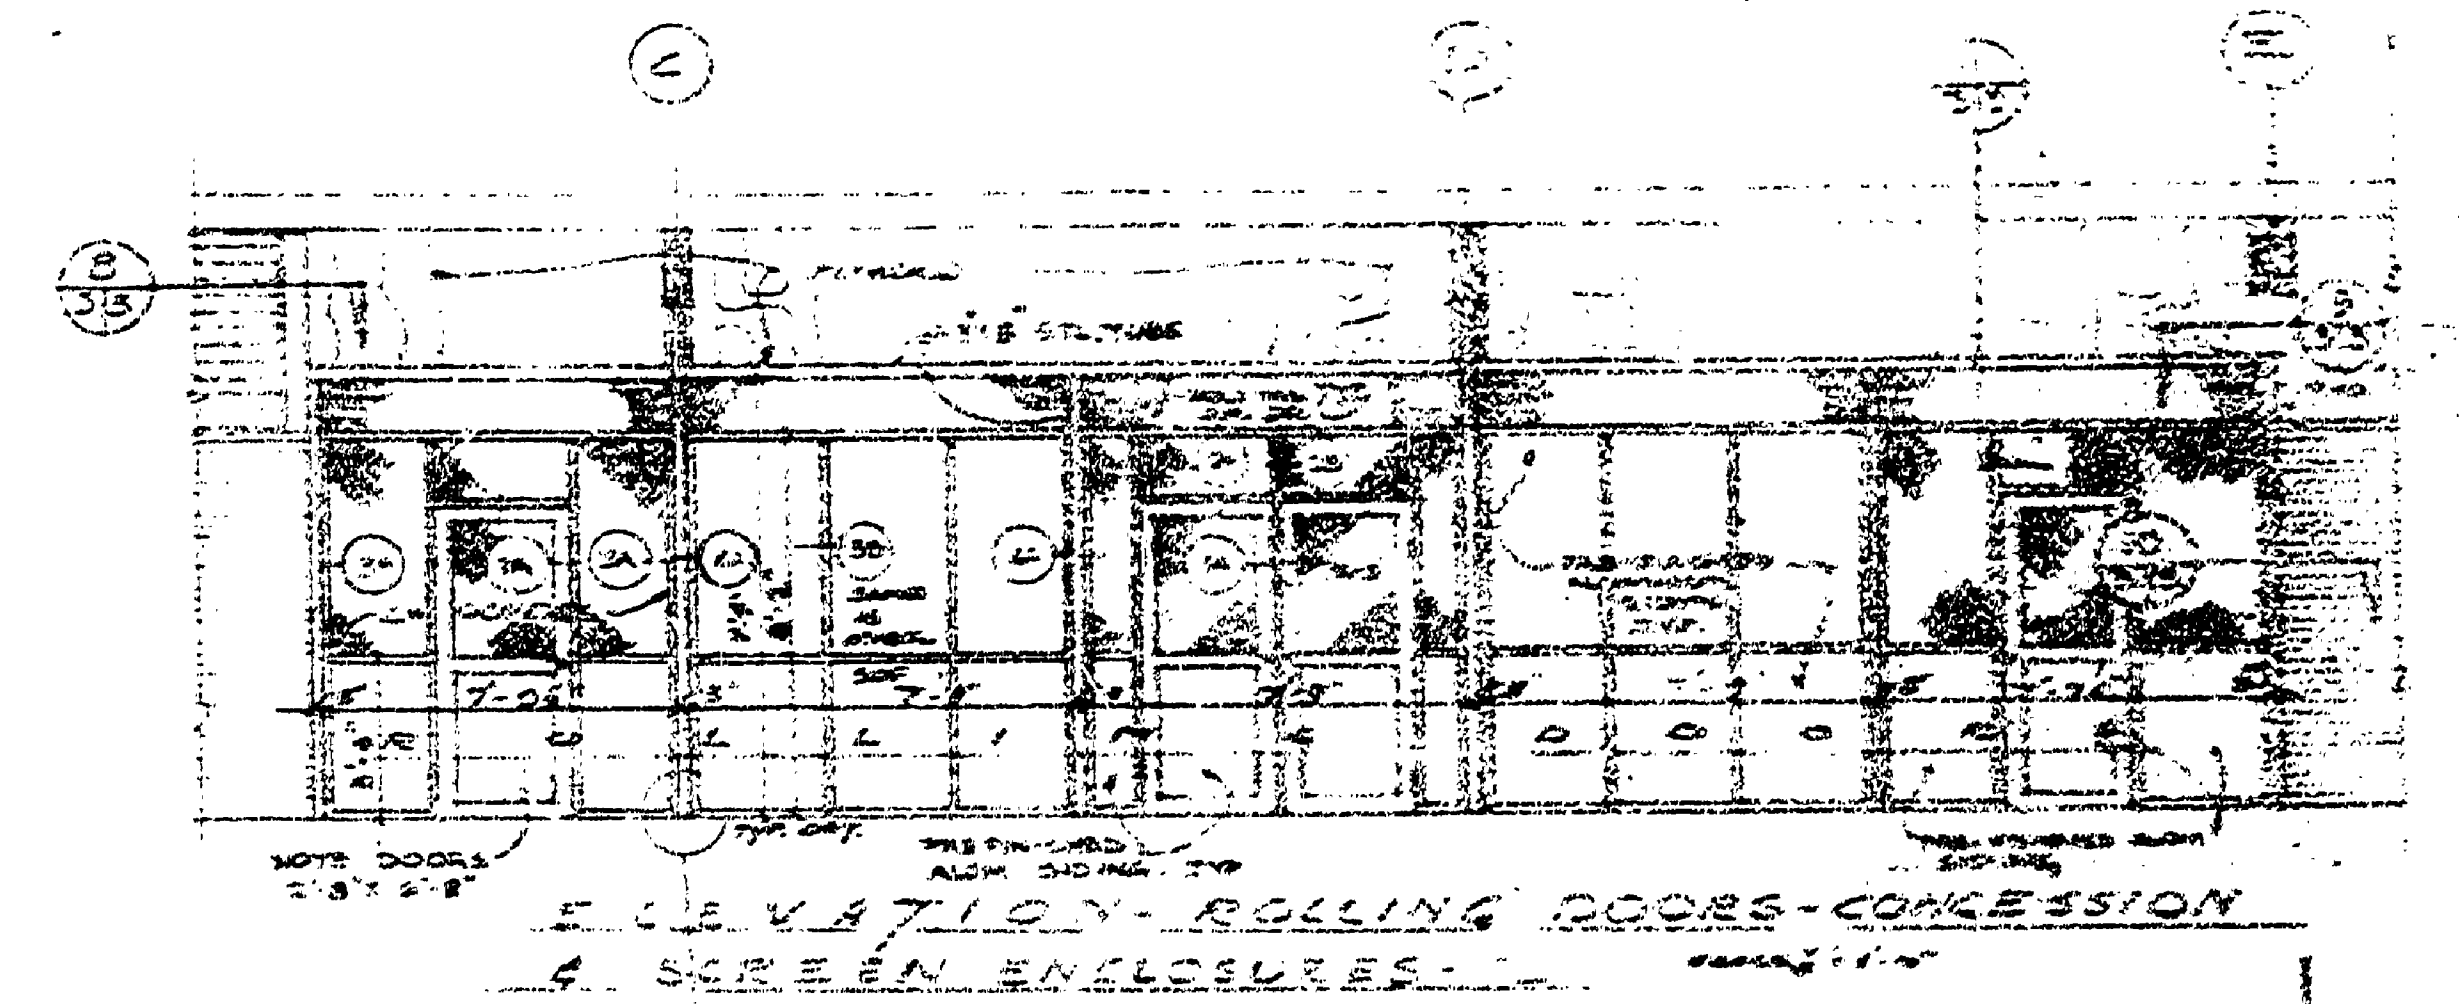

NO.	DATE	BY	REVISIONS
1	10/15/50
2
3

DESIGNED BY: ...
 DRAWN BY: ...
 CHECKED BY: ...
 APPROVED BY: ...