




ROOF FRAMING PLAN  
SCALE: 1/4" = 1'-0"

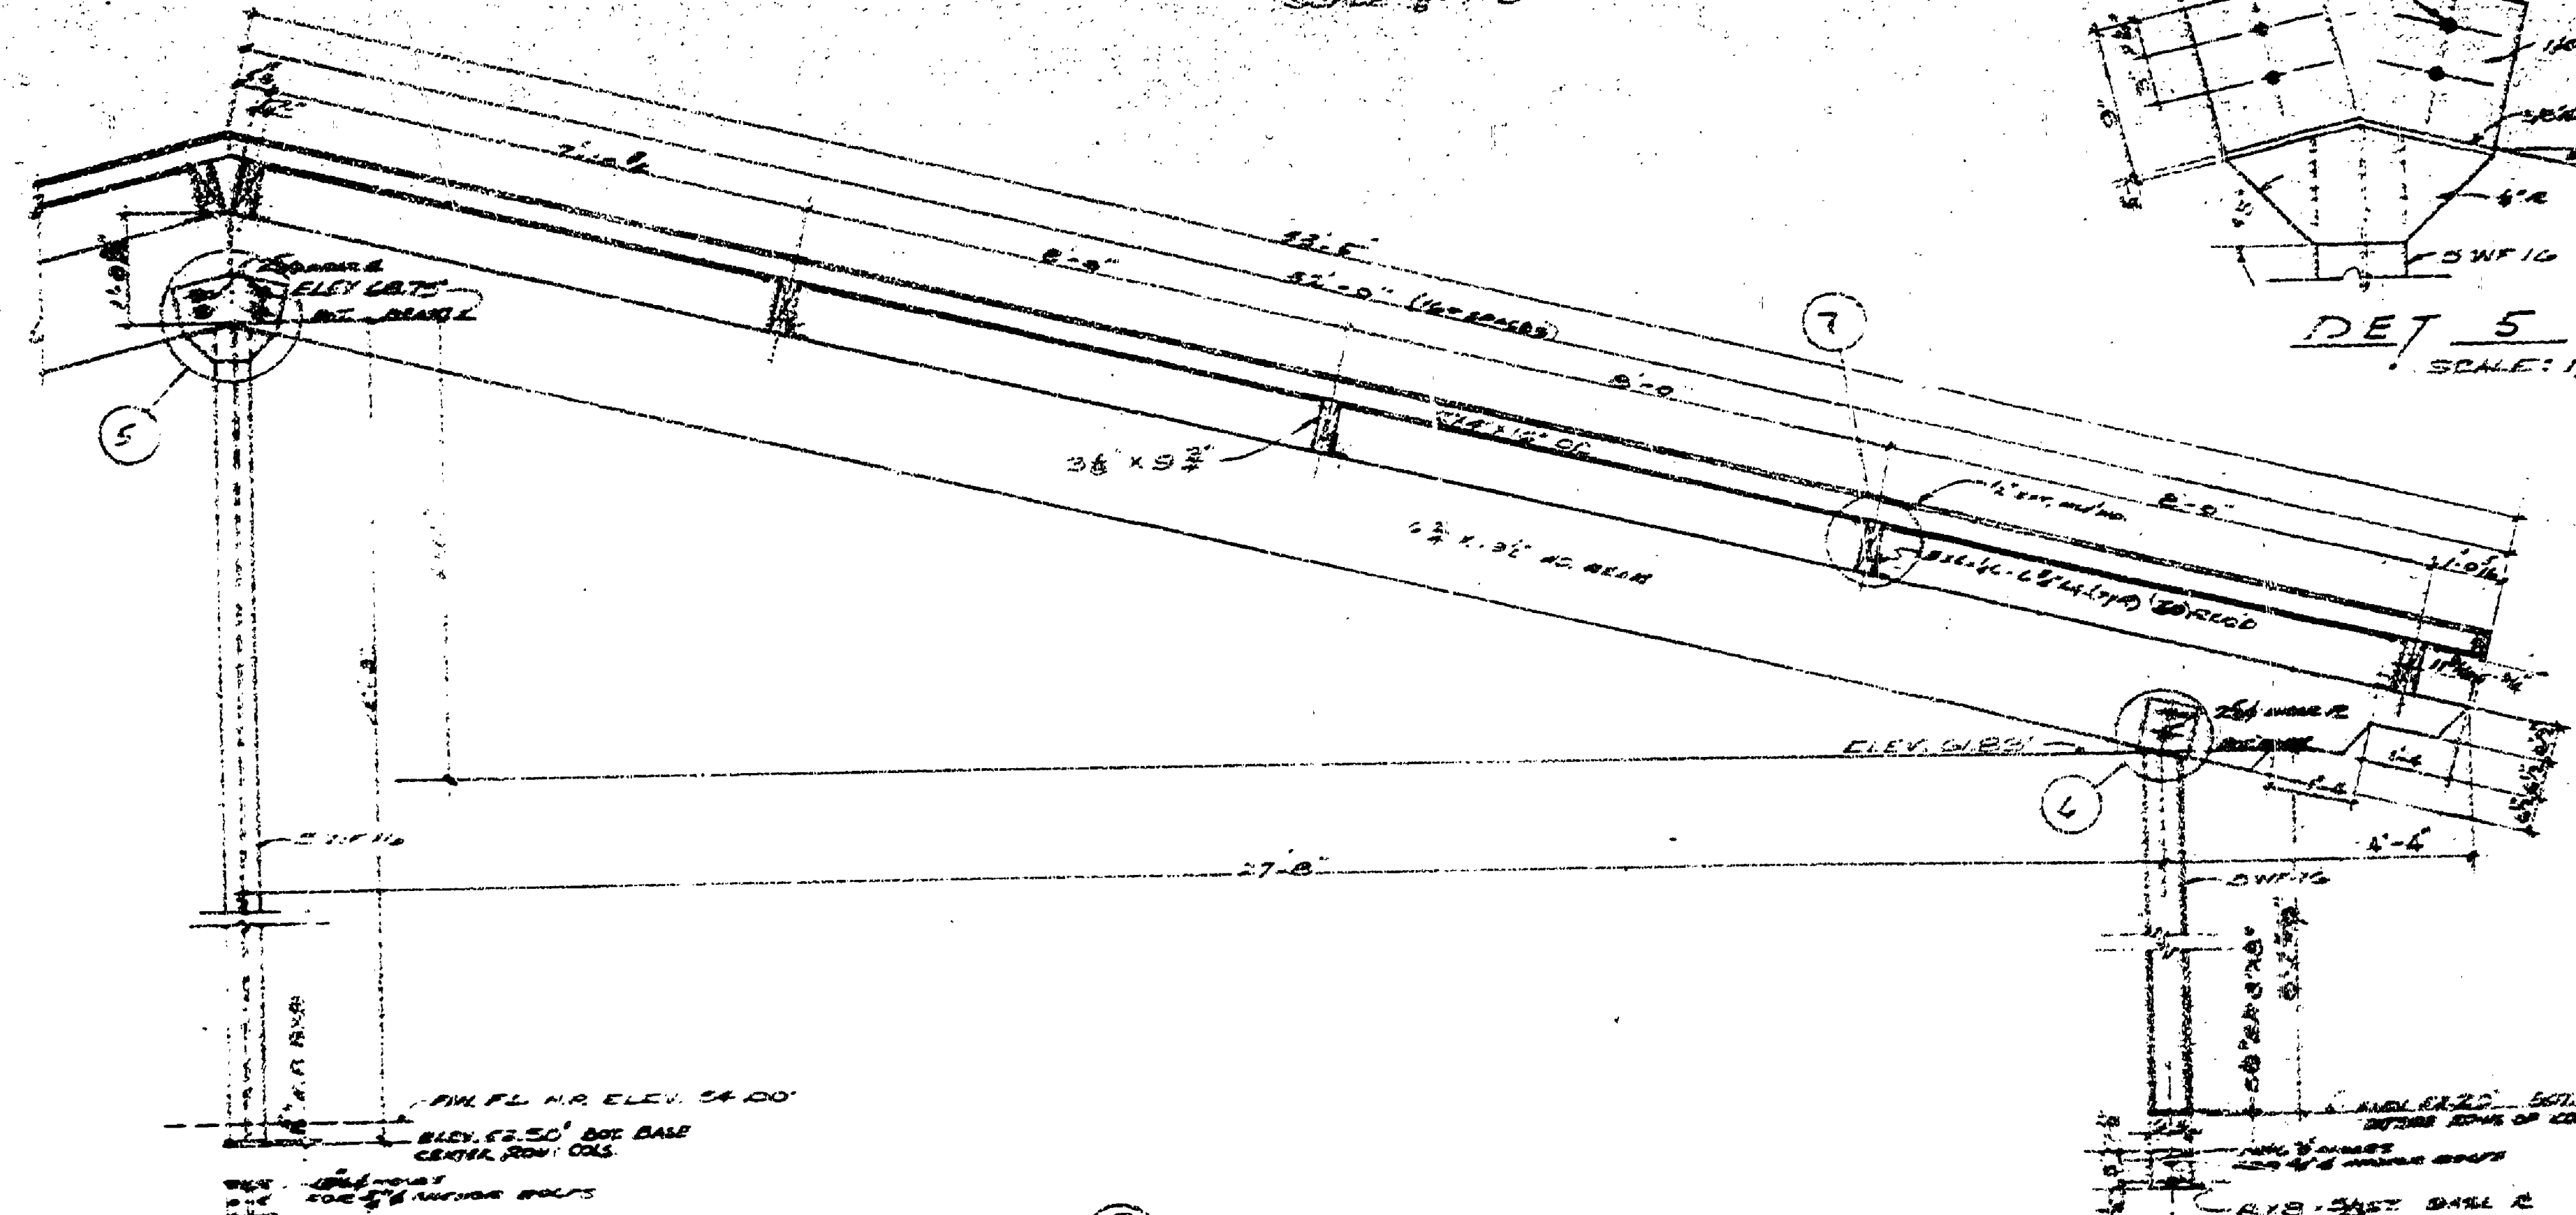


SECTION  
SCALE: 1/4" = 1'-0"

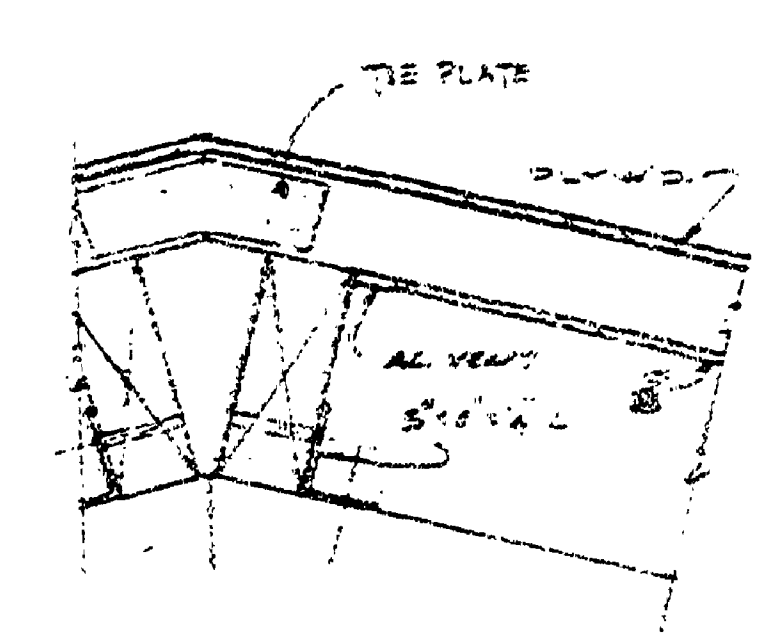


DET 1  
SCALE: 1/4" = 1'-0"

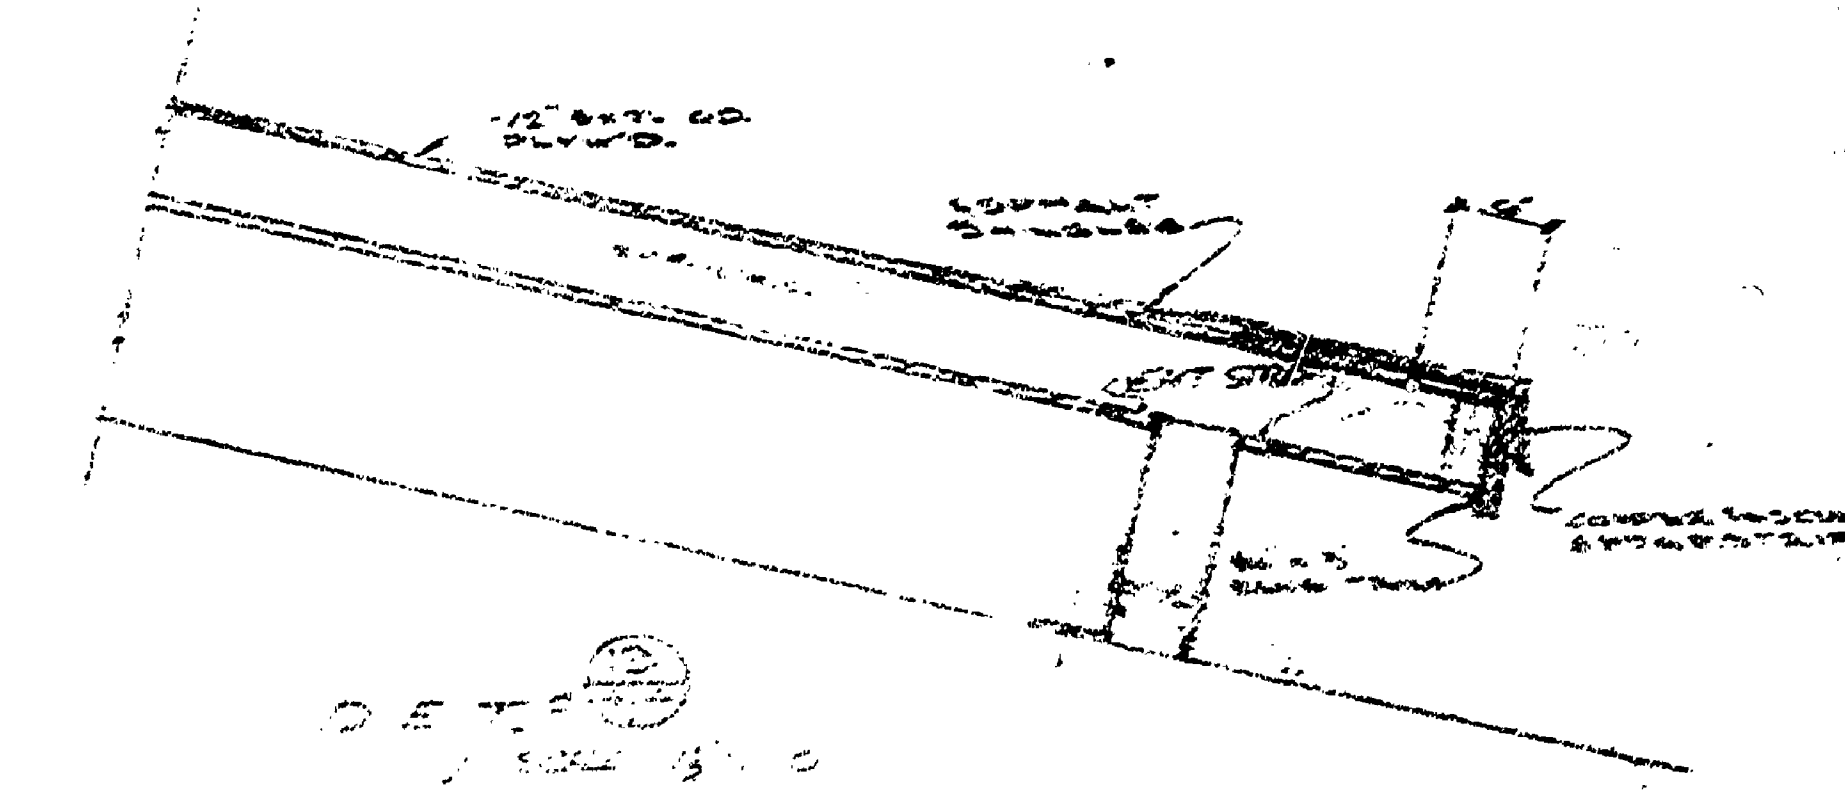


DET 2  
SCALE: 1/4" = 1'-0"

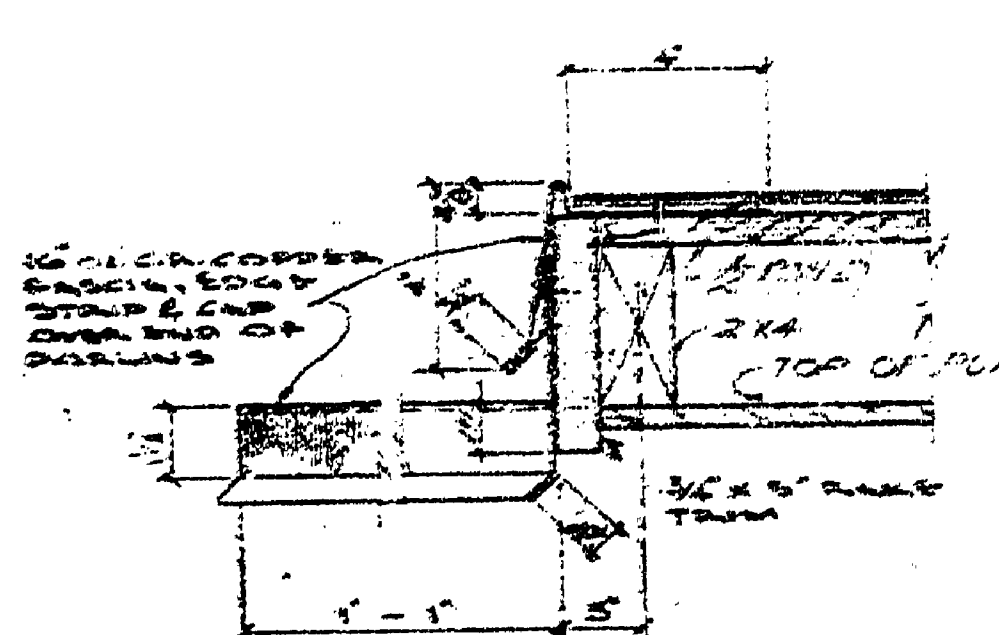


DET 3  
SCALE: 1/4" = 1'-0"

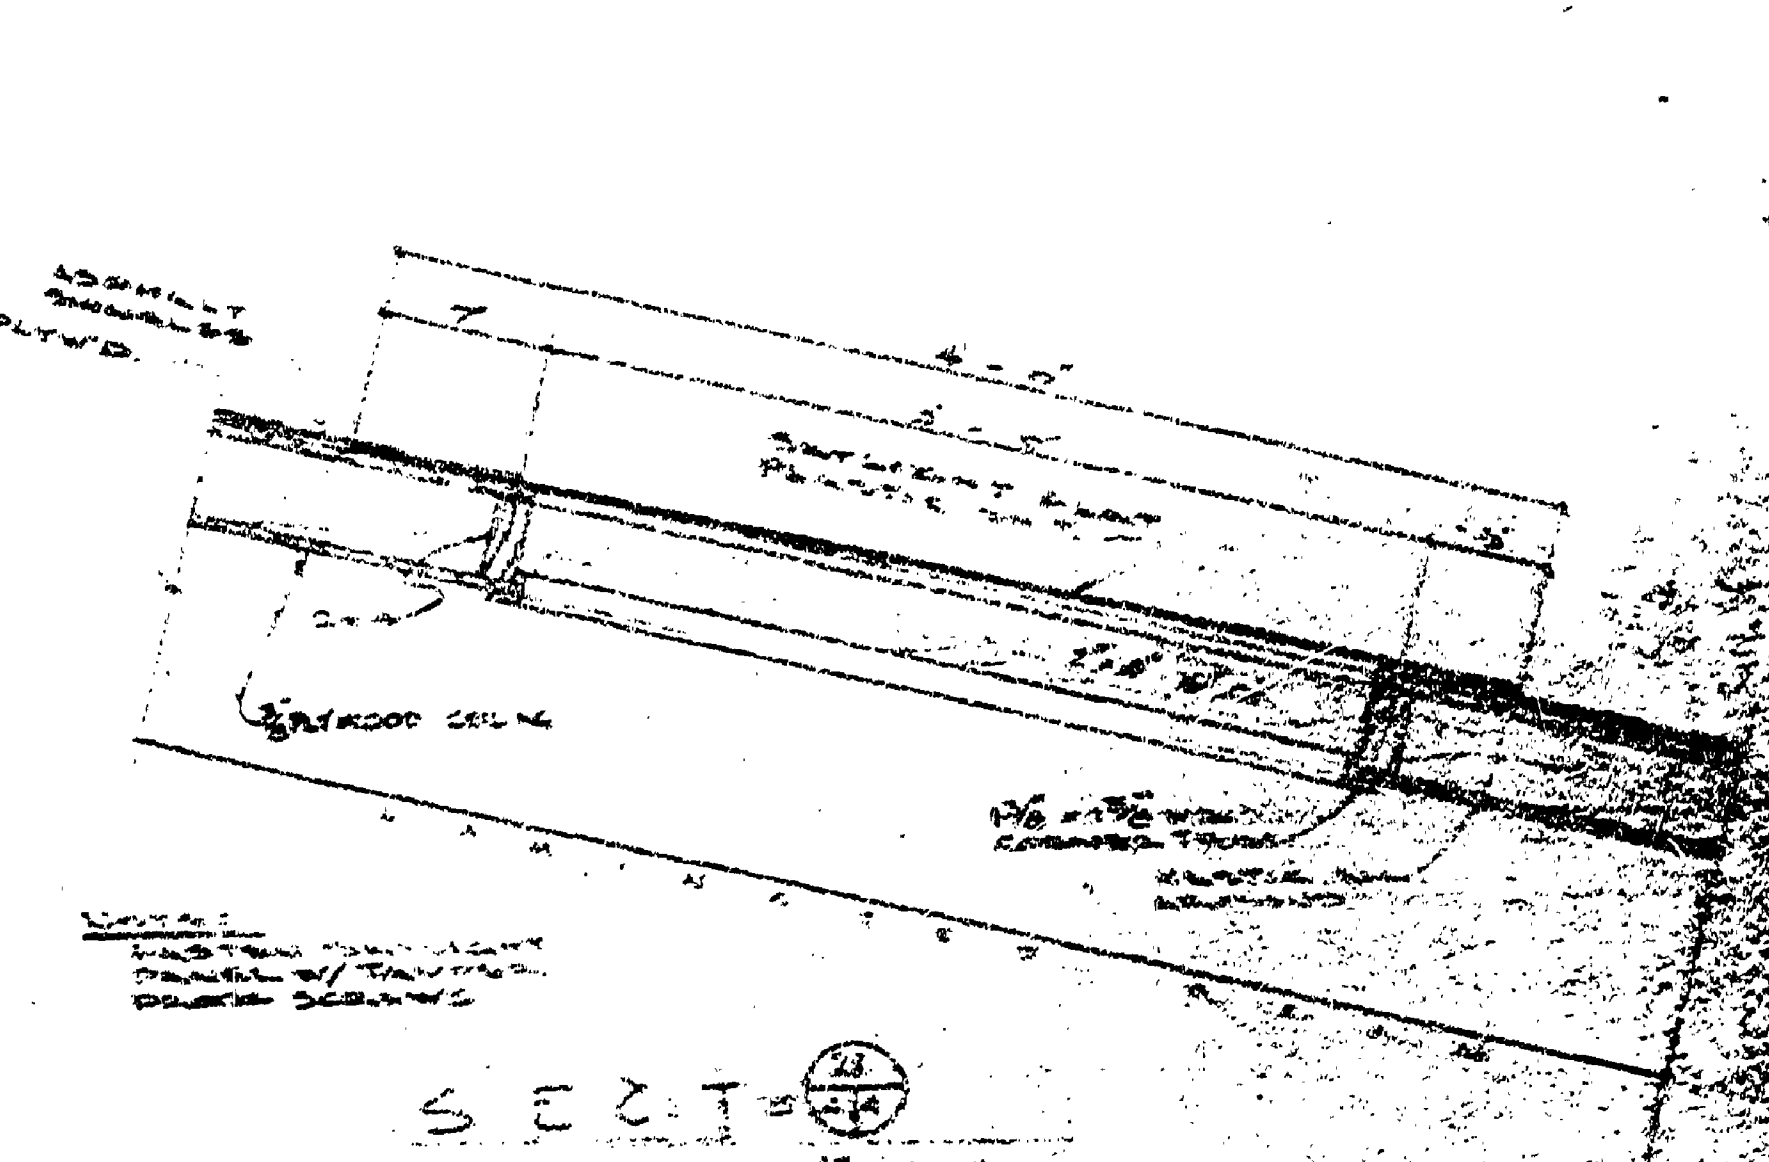


SECTION  
SCALE: 1/4" = 1'-0"

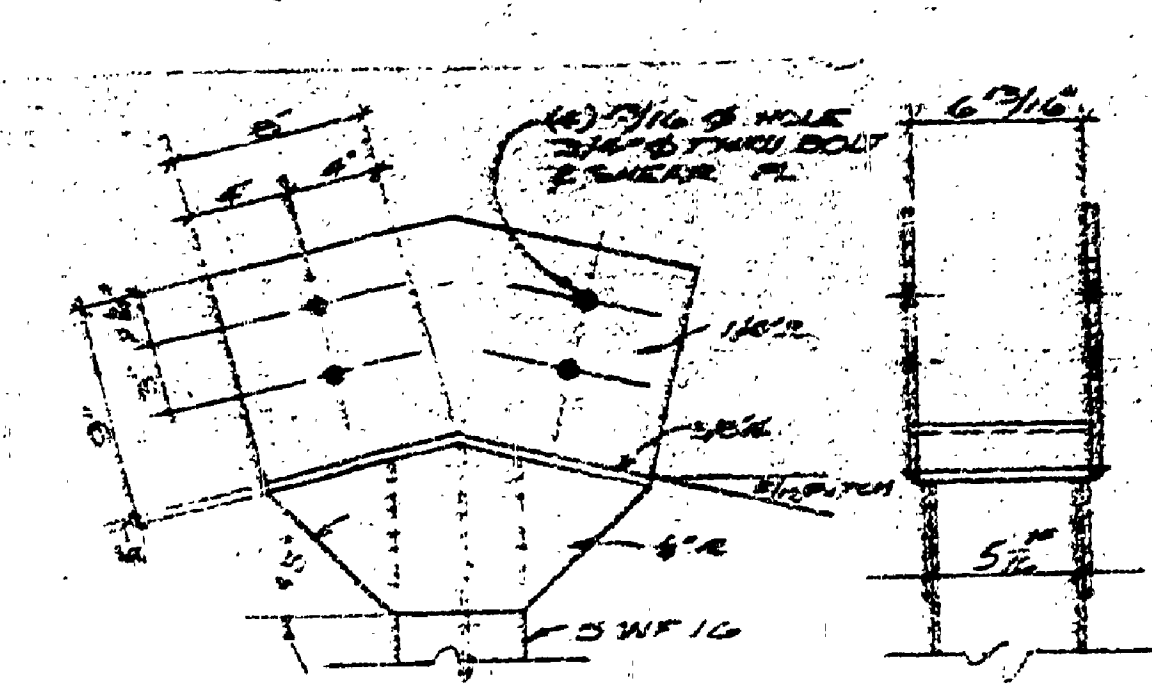

DET 5  
SCALE: 1/4" = 1'-0"

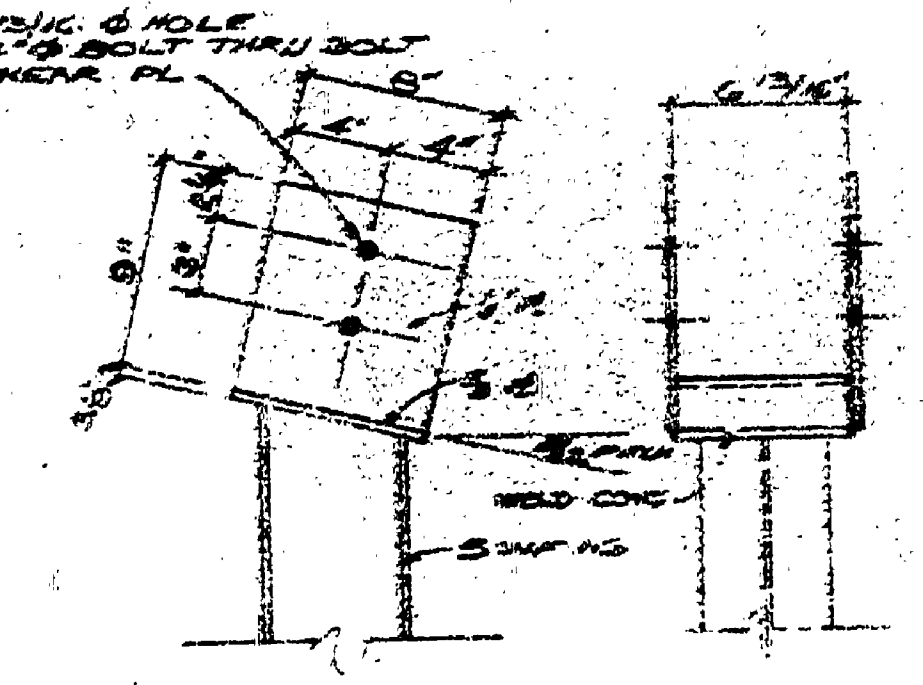

DET 6  
SCALE: 1/4" = 1'-0"

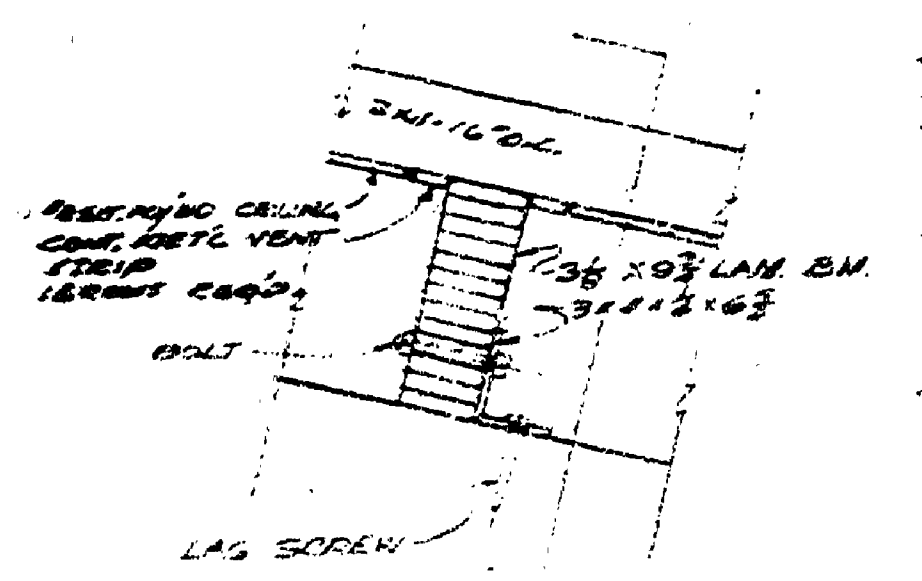

DET 7  
SCALE: 1/4" = 1'-0"

SUPPLIED BY	DRAWN BY DDP 12	NO. DATE BY	REVISIONS	NO. DATE BY	REVISIONS
DESIGNED BY HCH	CHECKED BY	1.		3.	
		2.		4.	

MICHIGAN DEPARTMENT OF CONSERVATION	YANKEE SPRINGS RECREATION AREA BEACH-HOUSE & CONCESSION	SHEET NO. 4 OF 4 FOR PROJECT NO. 24-1210	ROOF TRUSS PLAN SCALE: 1/4" = 1'-0"
--	---	---	--

A-145