

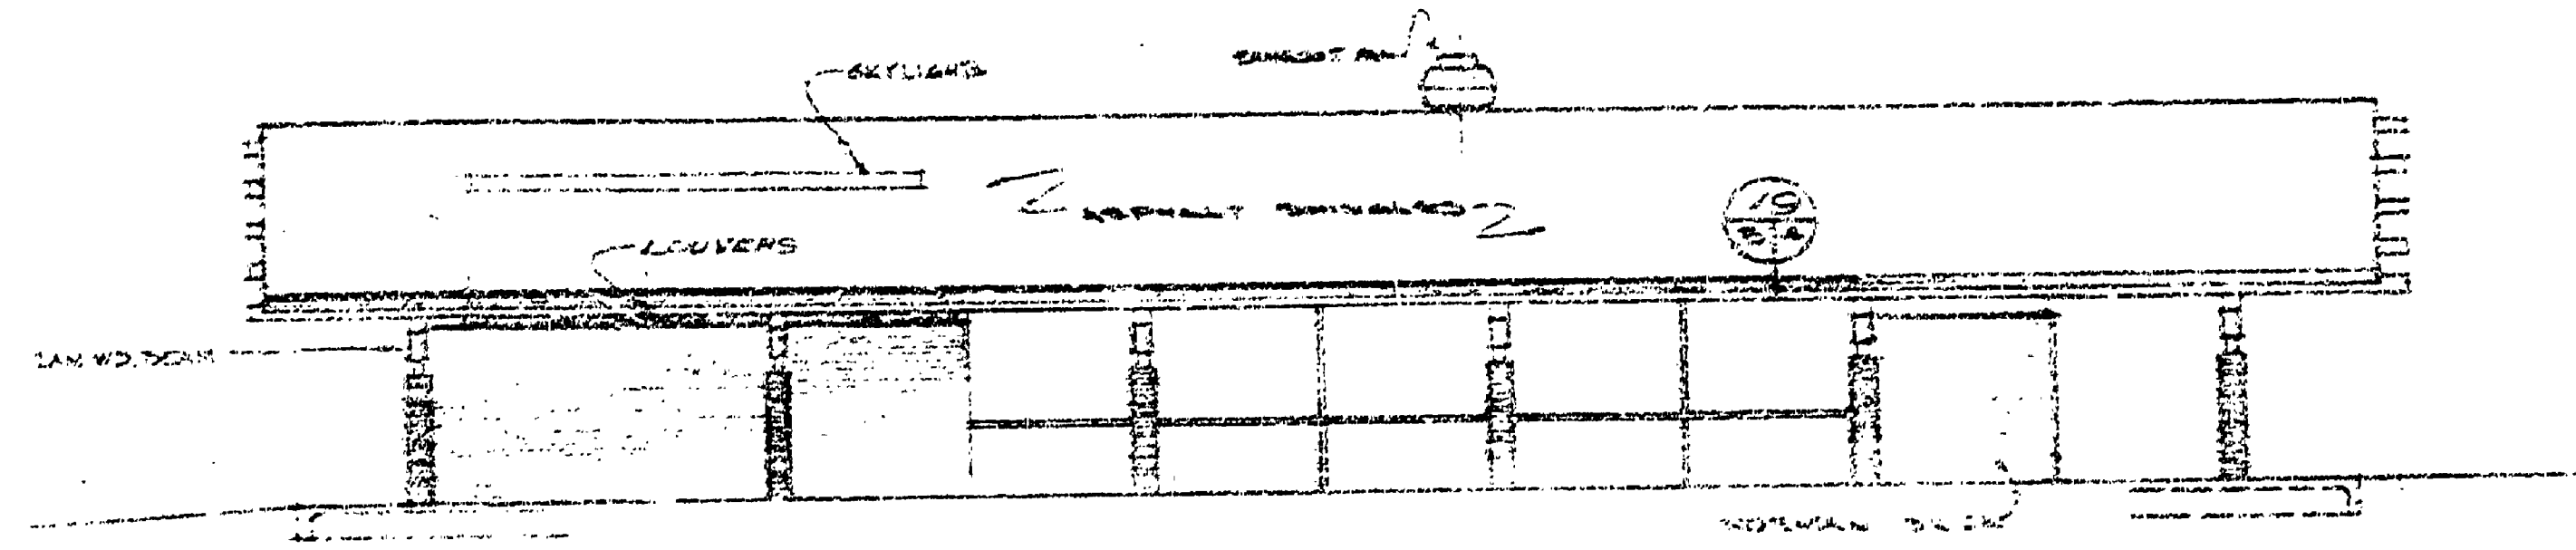



NORTH ELEVATION  
SCALE 1/4" = 1'-0"

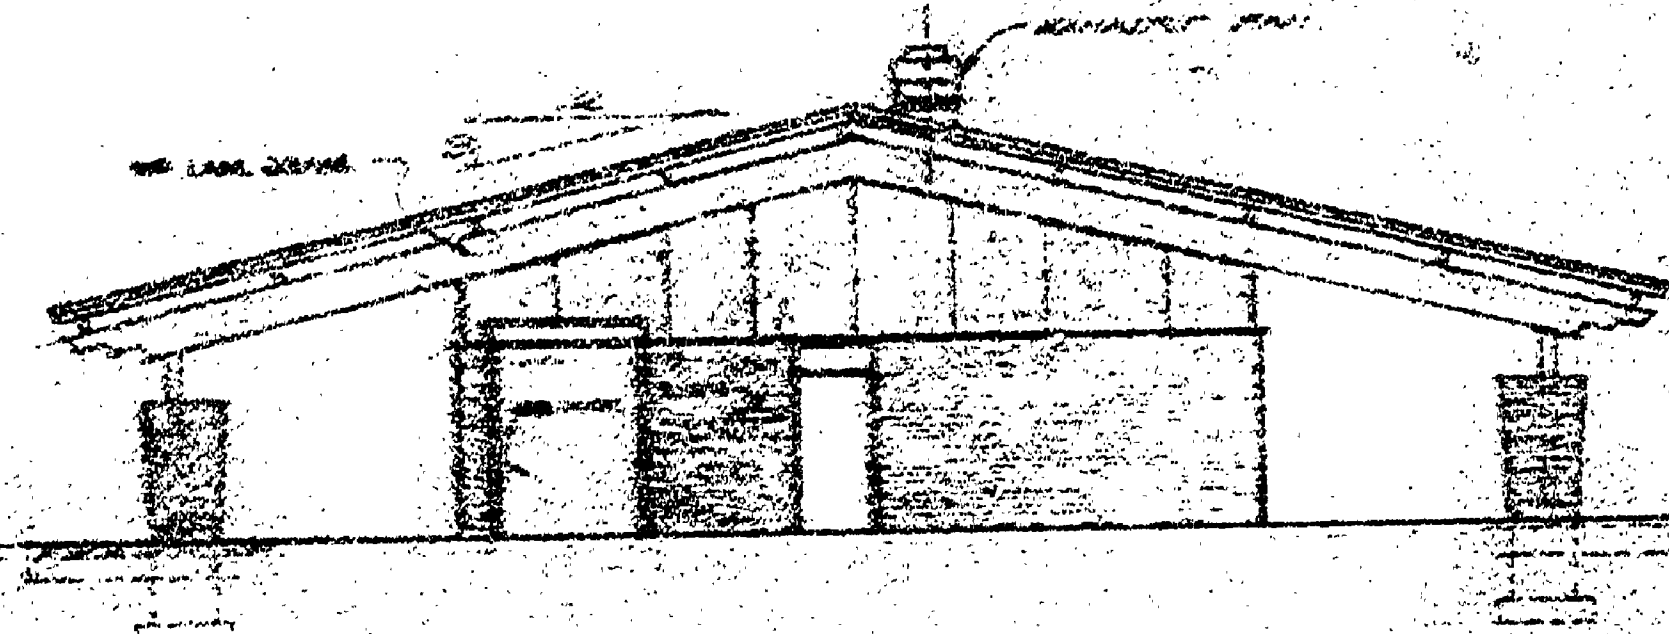


WEST ELEVATION  
SCALE 1/4" = 1'-0"

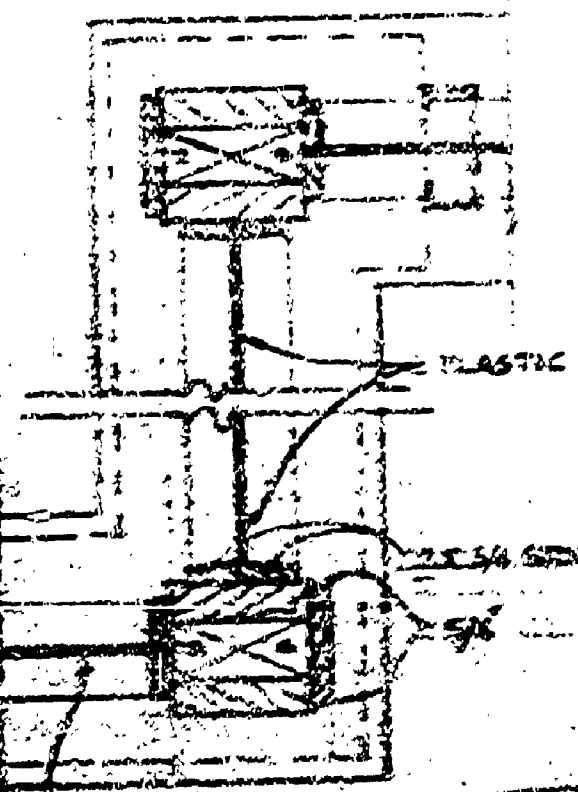


SOUTH ELEVATION  
SCALE 1/4" = 1'-0"

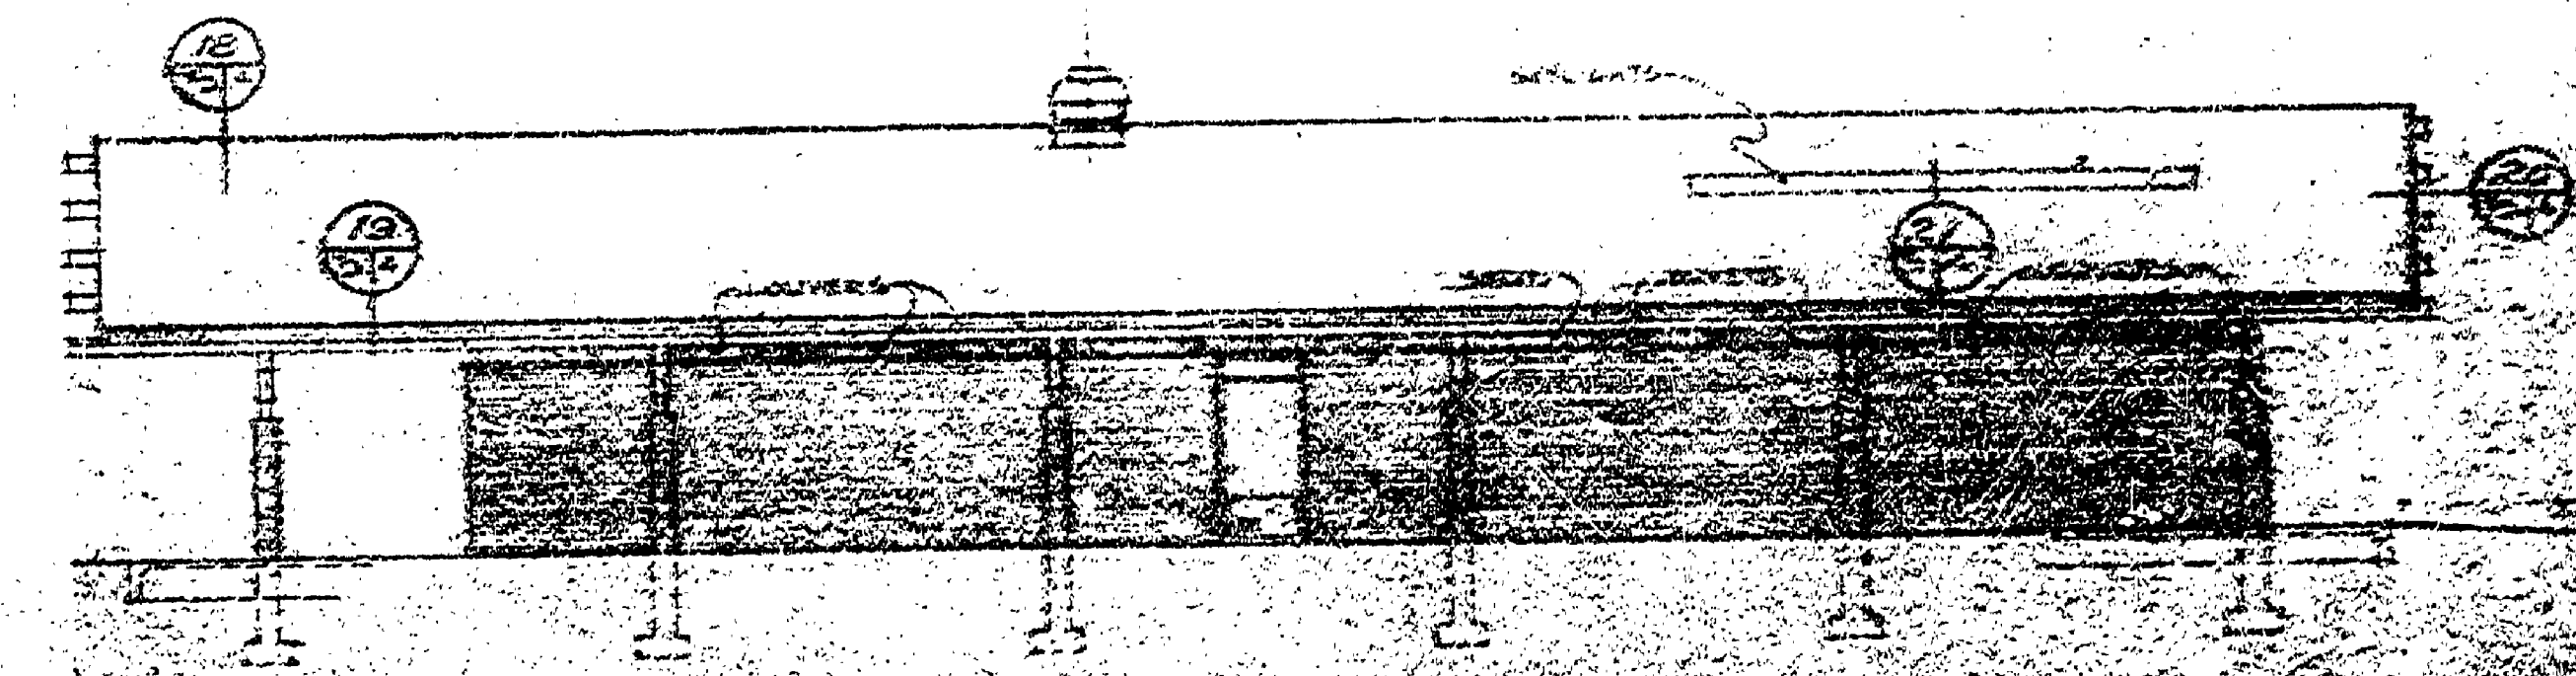


EAST ELEVATION  
SCALE 1/4" = 1'-0"

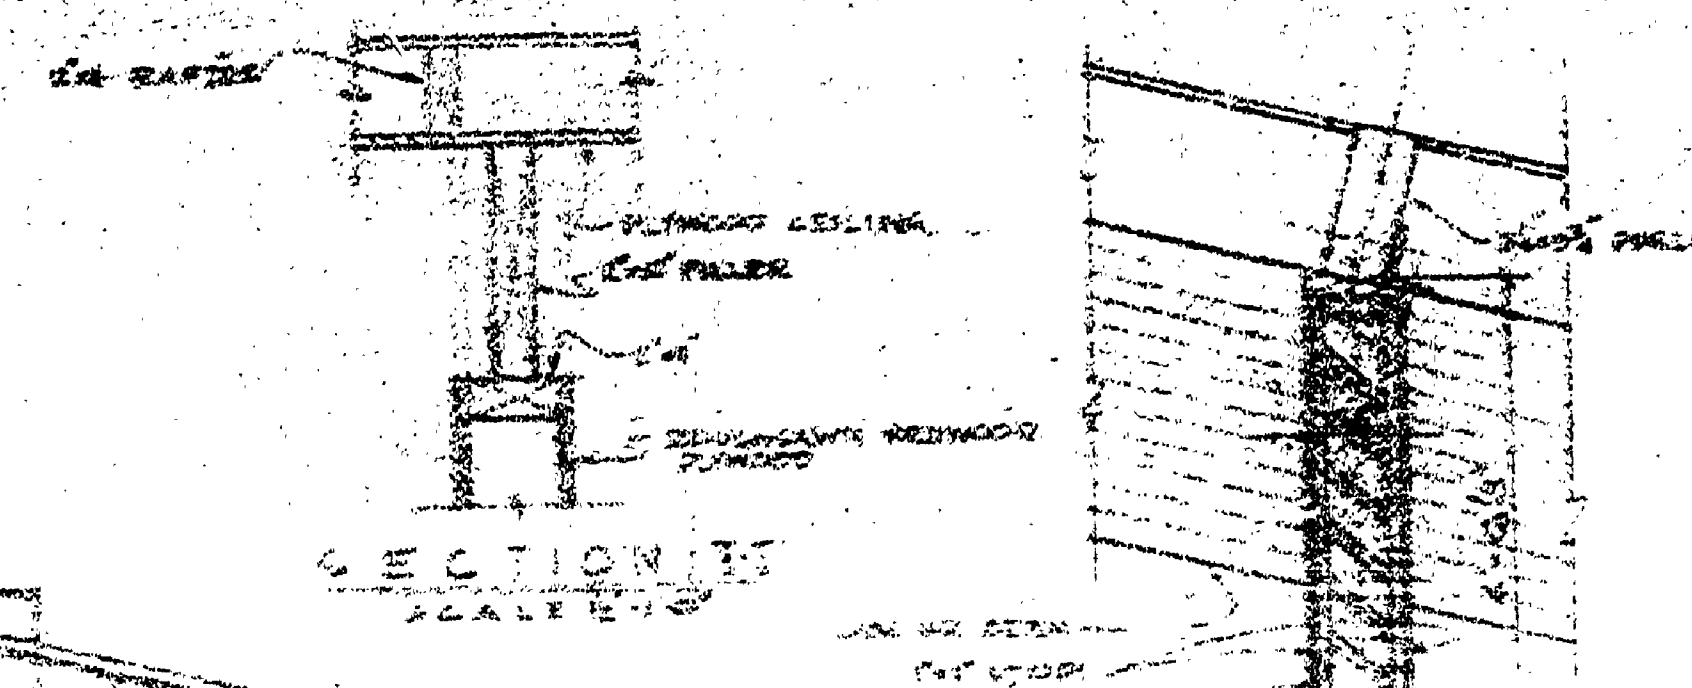


SECTION J-J  
SCALE 1/4" = 1'-0"

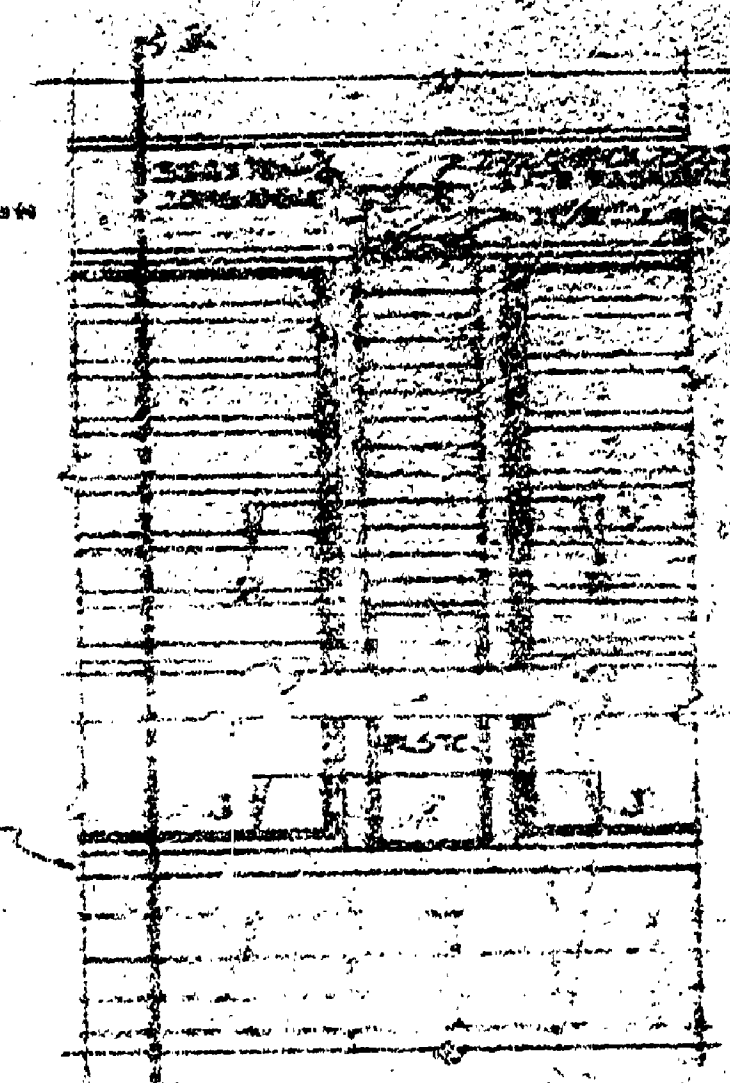


SECTION K-K  
SCALE 1/4" = 1'-0"

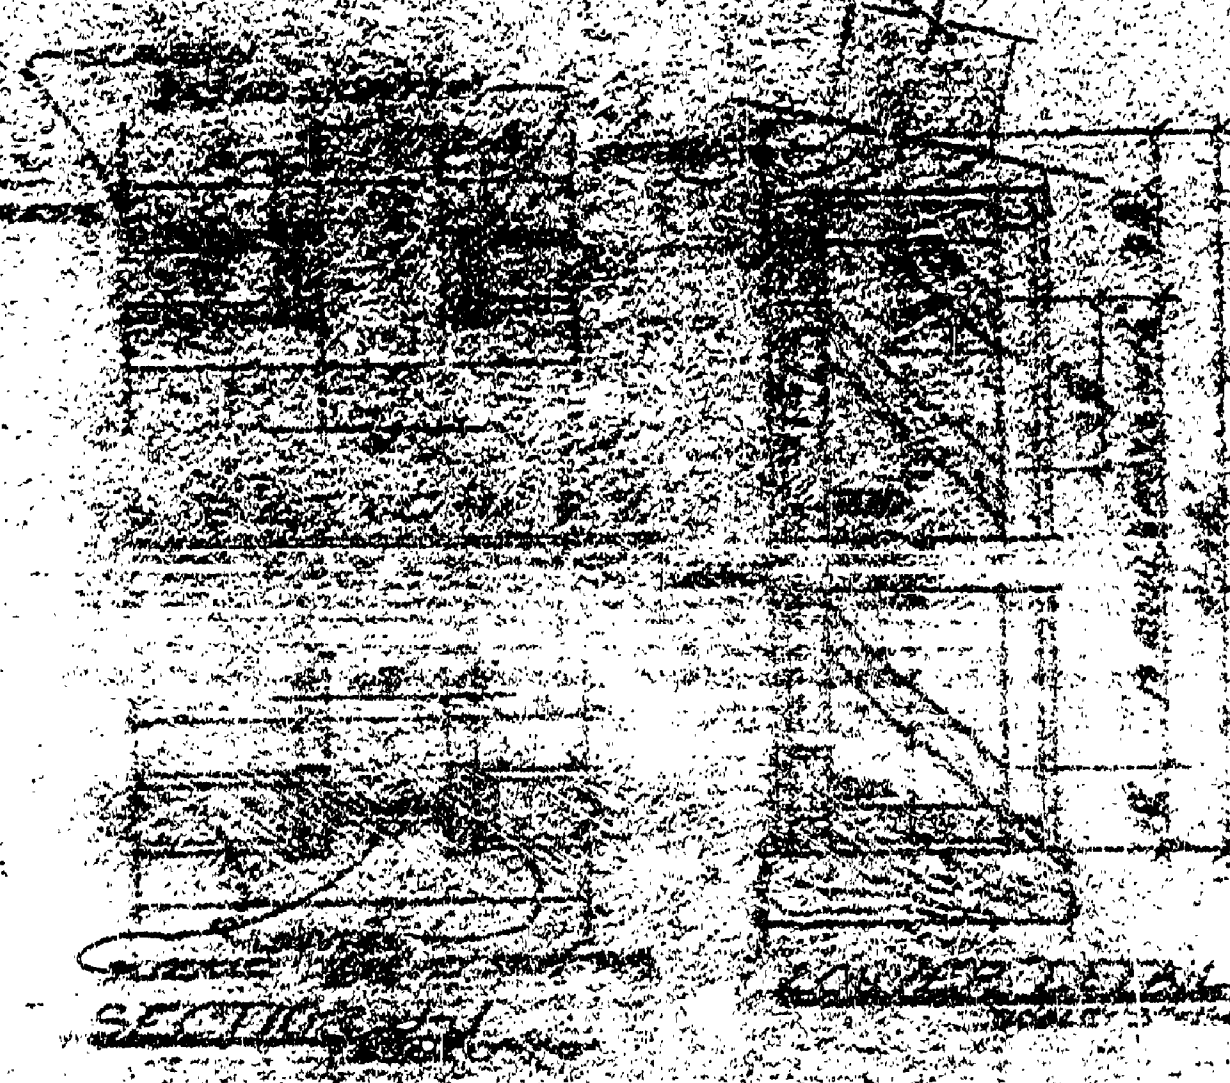


SECTION L-L  
SCALE 1/4" = 1'-0"

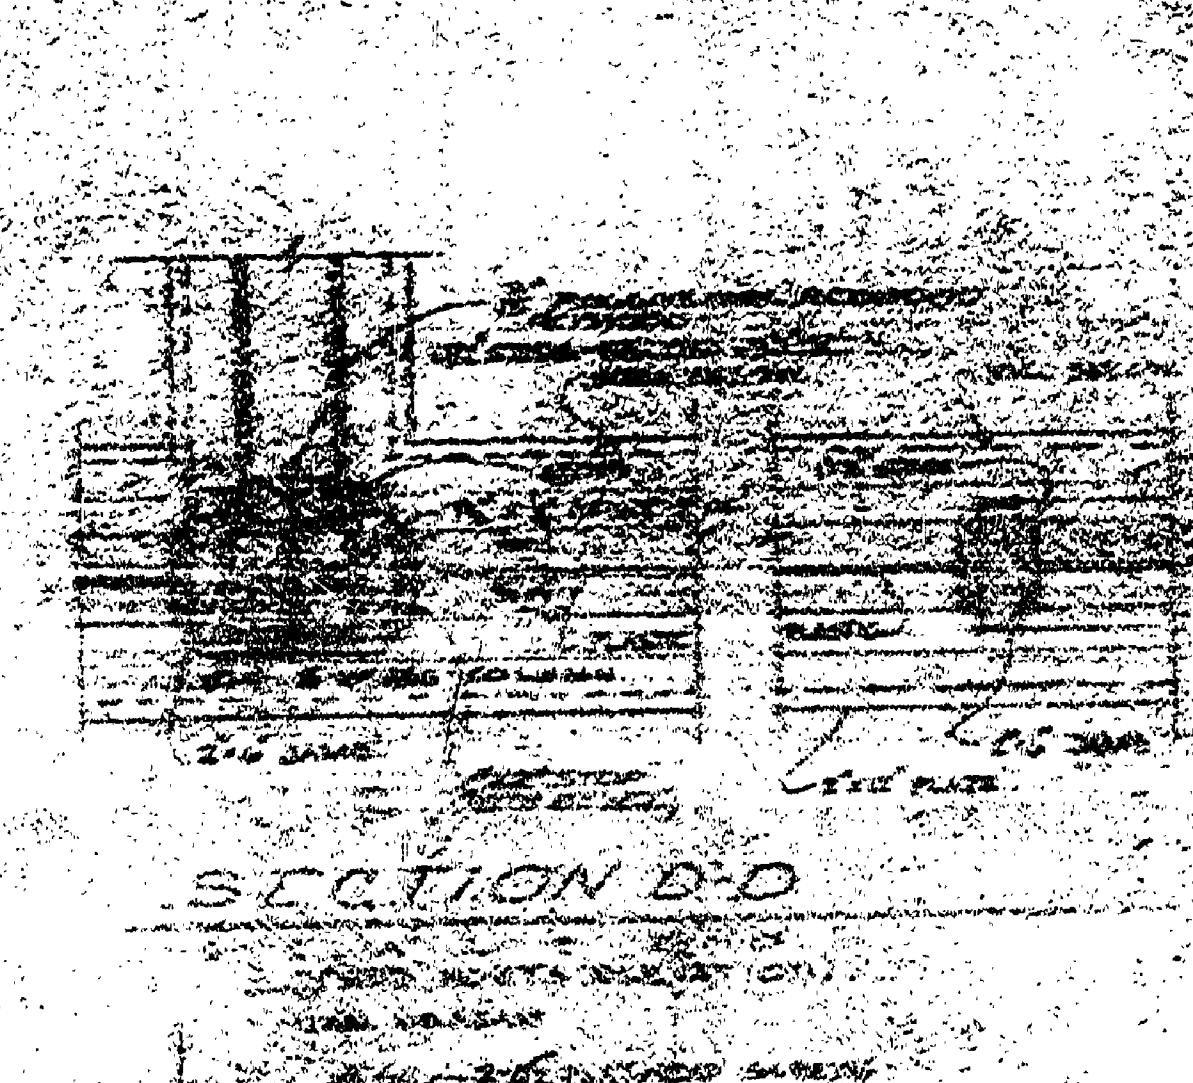

SECTION D-D  
SCALE 1/4" = 1'-0"

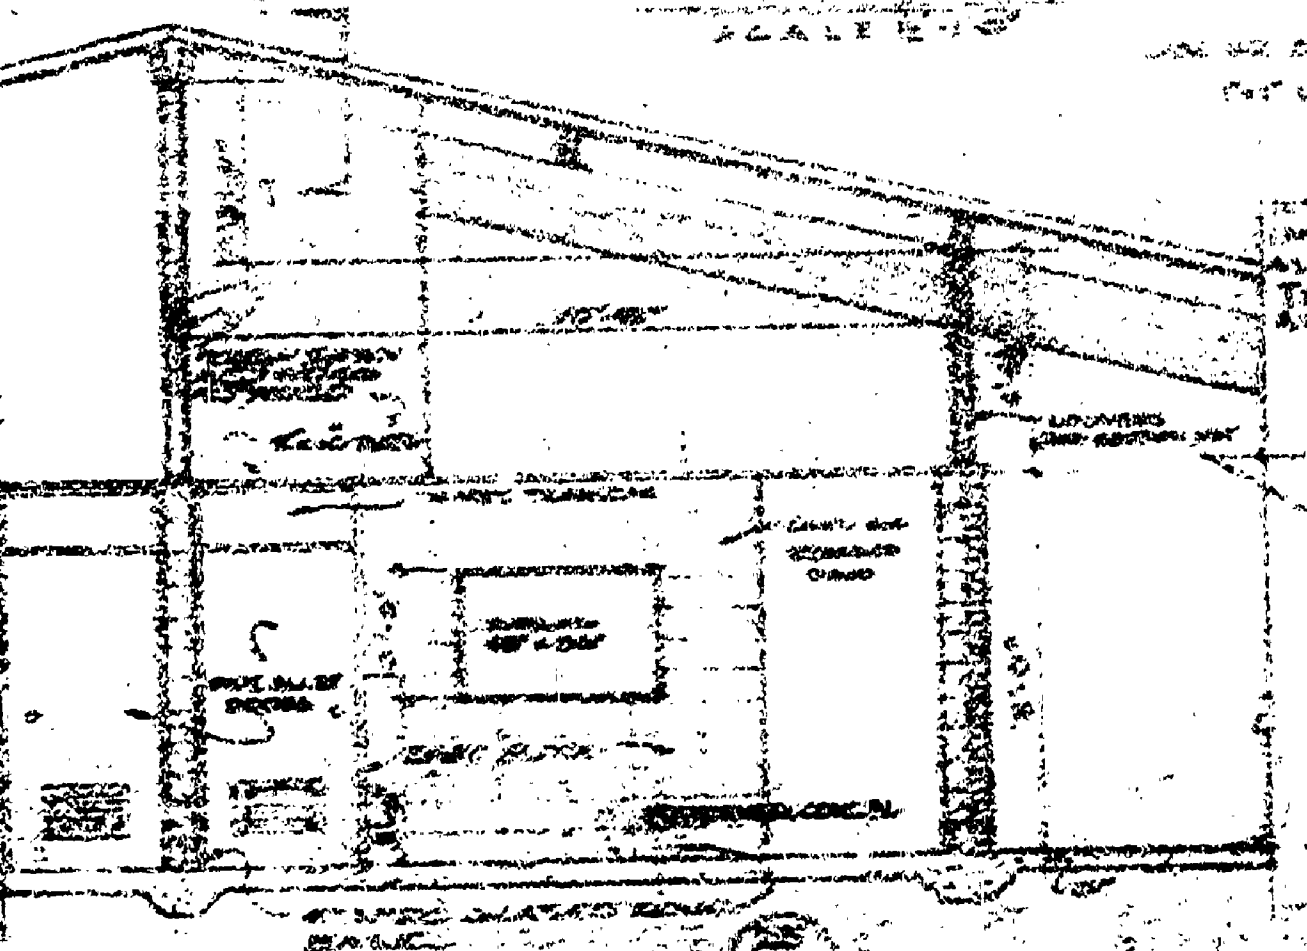

SECTION M-M  
SCALE 1/4" = 1'-0"

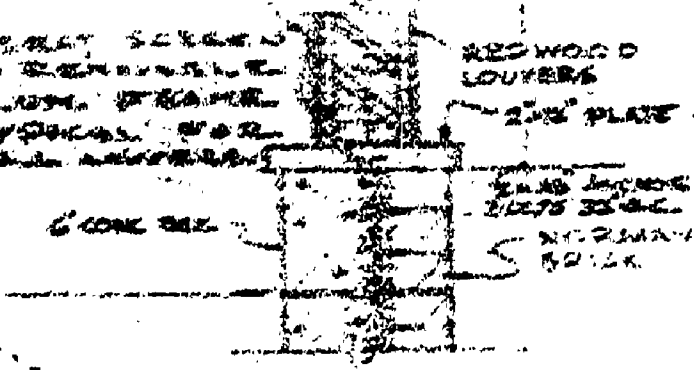

LOUVER ELEVATION  
SCALE 1/4" = 1'-0"

Architectural title block containing project information, including drawing title, scale, and other technical specifications.