


REVISIONS	NO.	DATE	BY	REASON
	1	10-22-56	J.R.	Initial
	2	10-22-56	J.R.	Revised
	3	10-22-56	J.R.	Revised
	4			
	5			
	6			


APPROVED BY	DATE	REVIEWED BY SECTIONS
<i>[Signature]</i>	10-22-56	ARCHITECTURAL
ASSISTANT CHIEF IN CHARGE	10-22-56	ENGINEERING
OF DESIGN	10-22-56	LANDSCAPE


DRAWN BY	DATE
E.C. BENNETT	9-7-1956
CHECKED BY	DATE
E.J.P.	9-7-1956




SECTION C-C  
SCALE 1/2" = 1'-0"

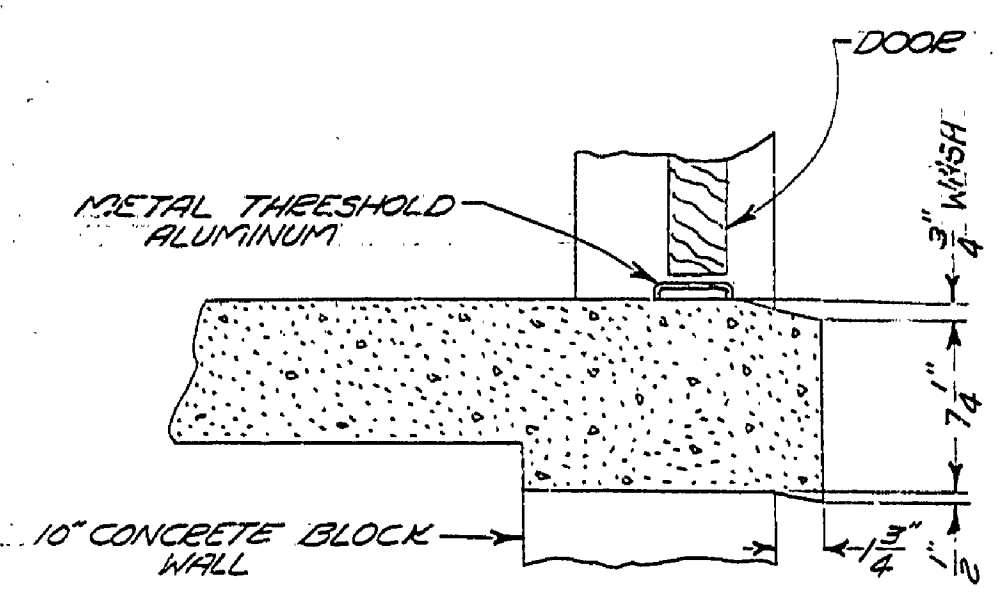

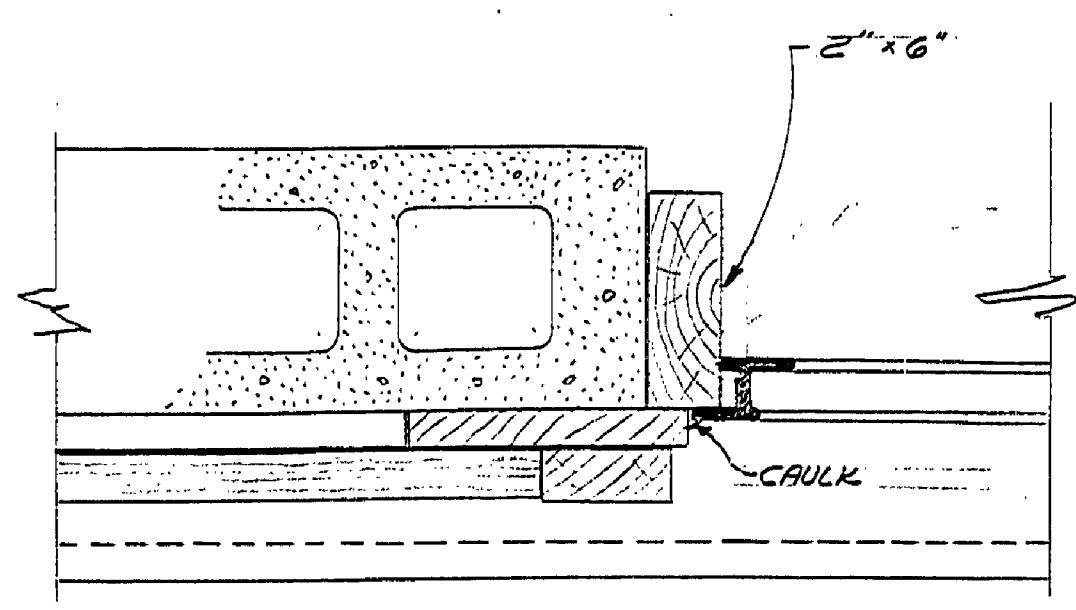WINDOW JAMB AND HEAD  
SCALE 3/4" = 1'-0"

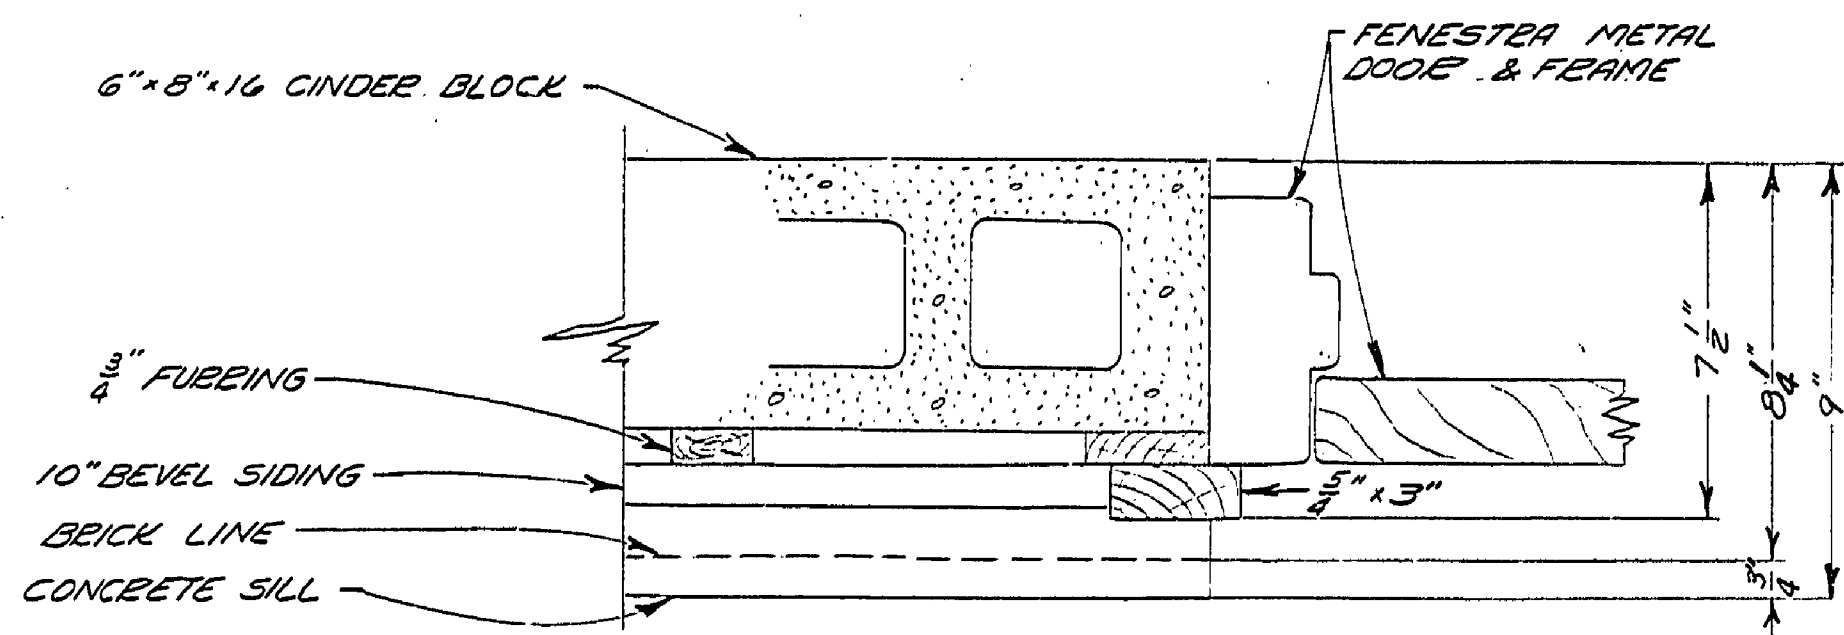


DOOR JAMB AND HEAD  
SCALE 3/4" = 1'-0"

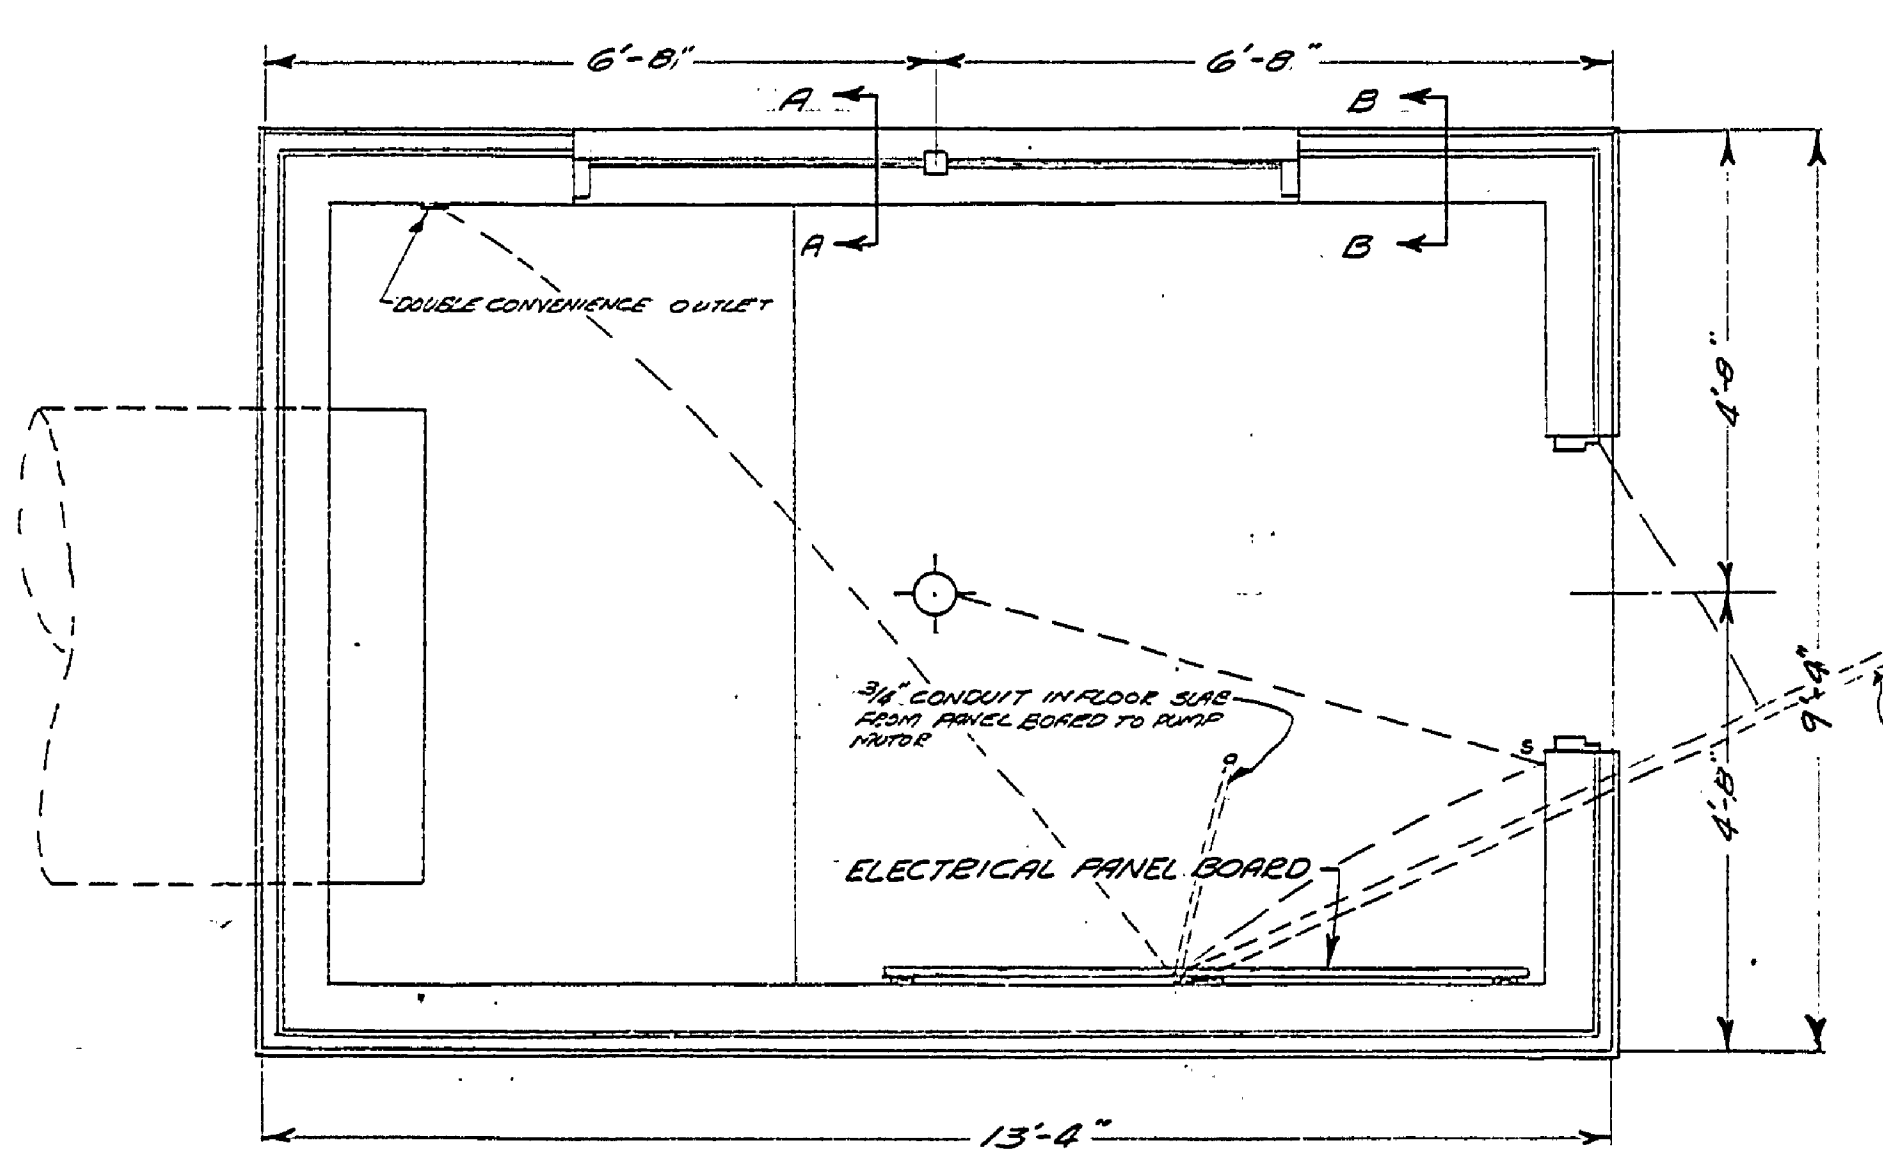


PLAN  
SCALE 1/2" = 1'-0"


HATCH FOR PUMP HOUSE NO. 2 ONLY

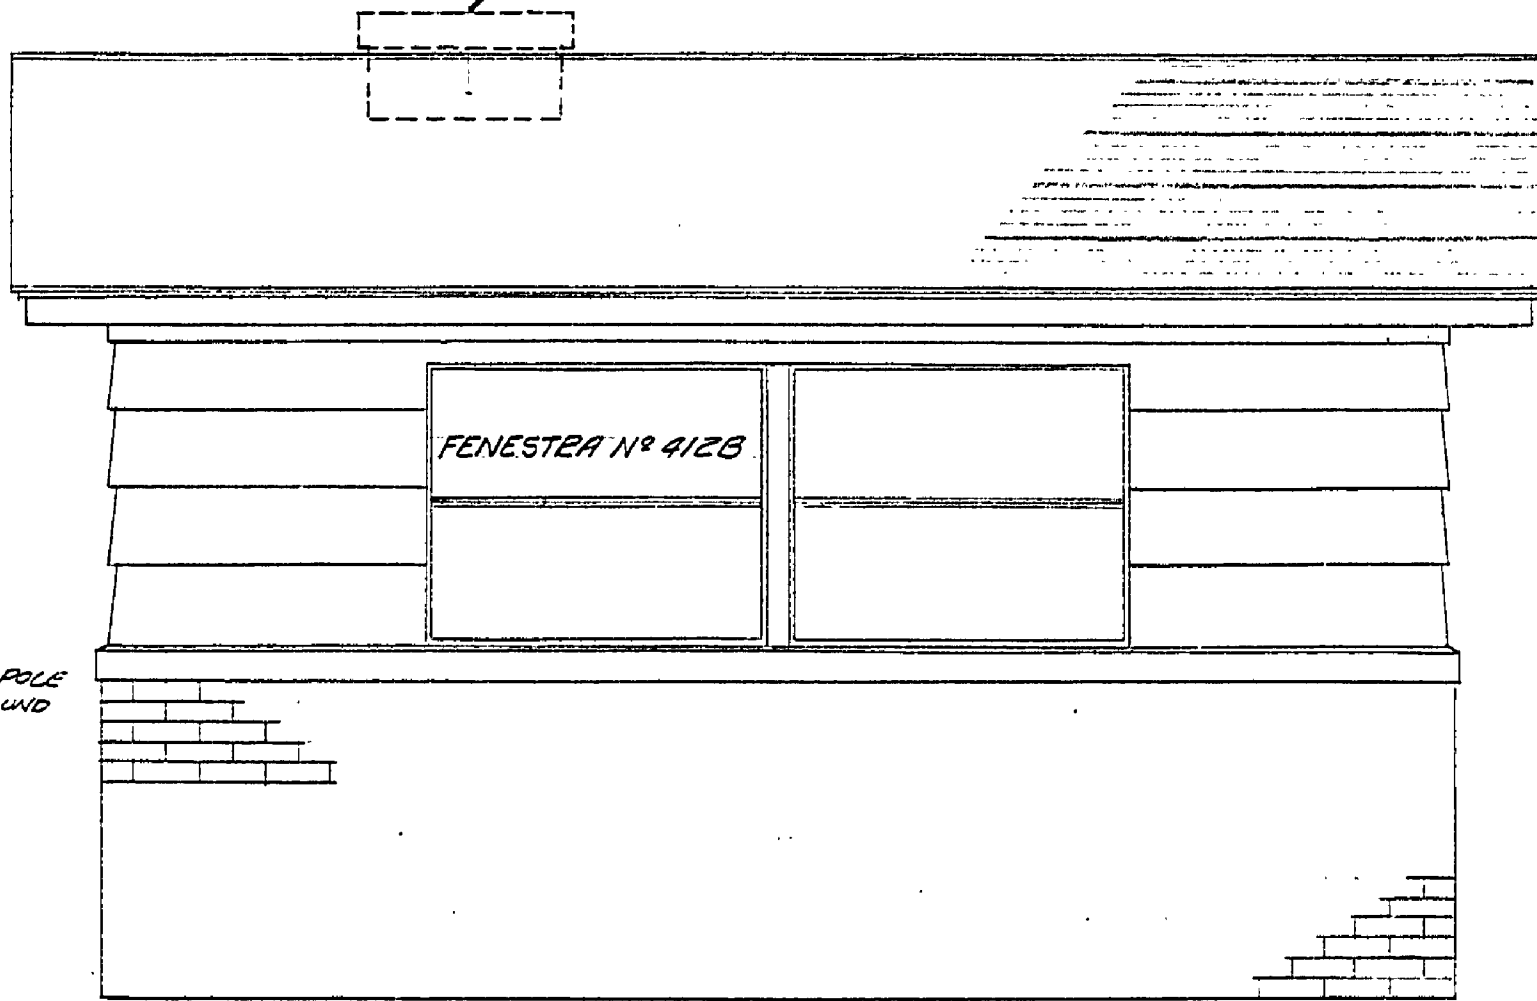

WEST ELEVATION  
SCALE 1/2" = 1'-0"

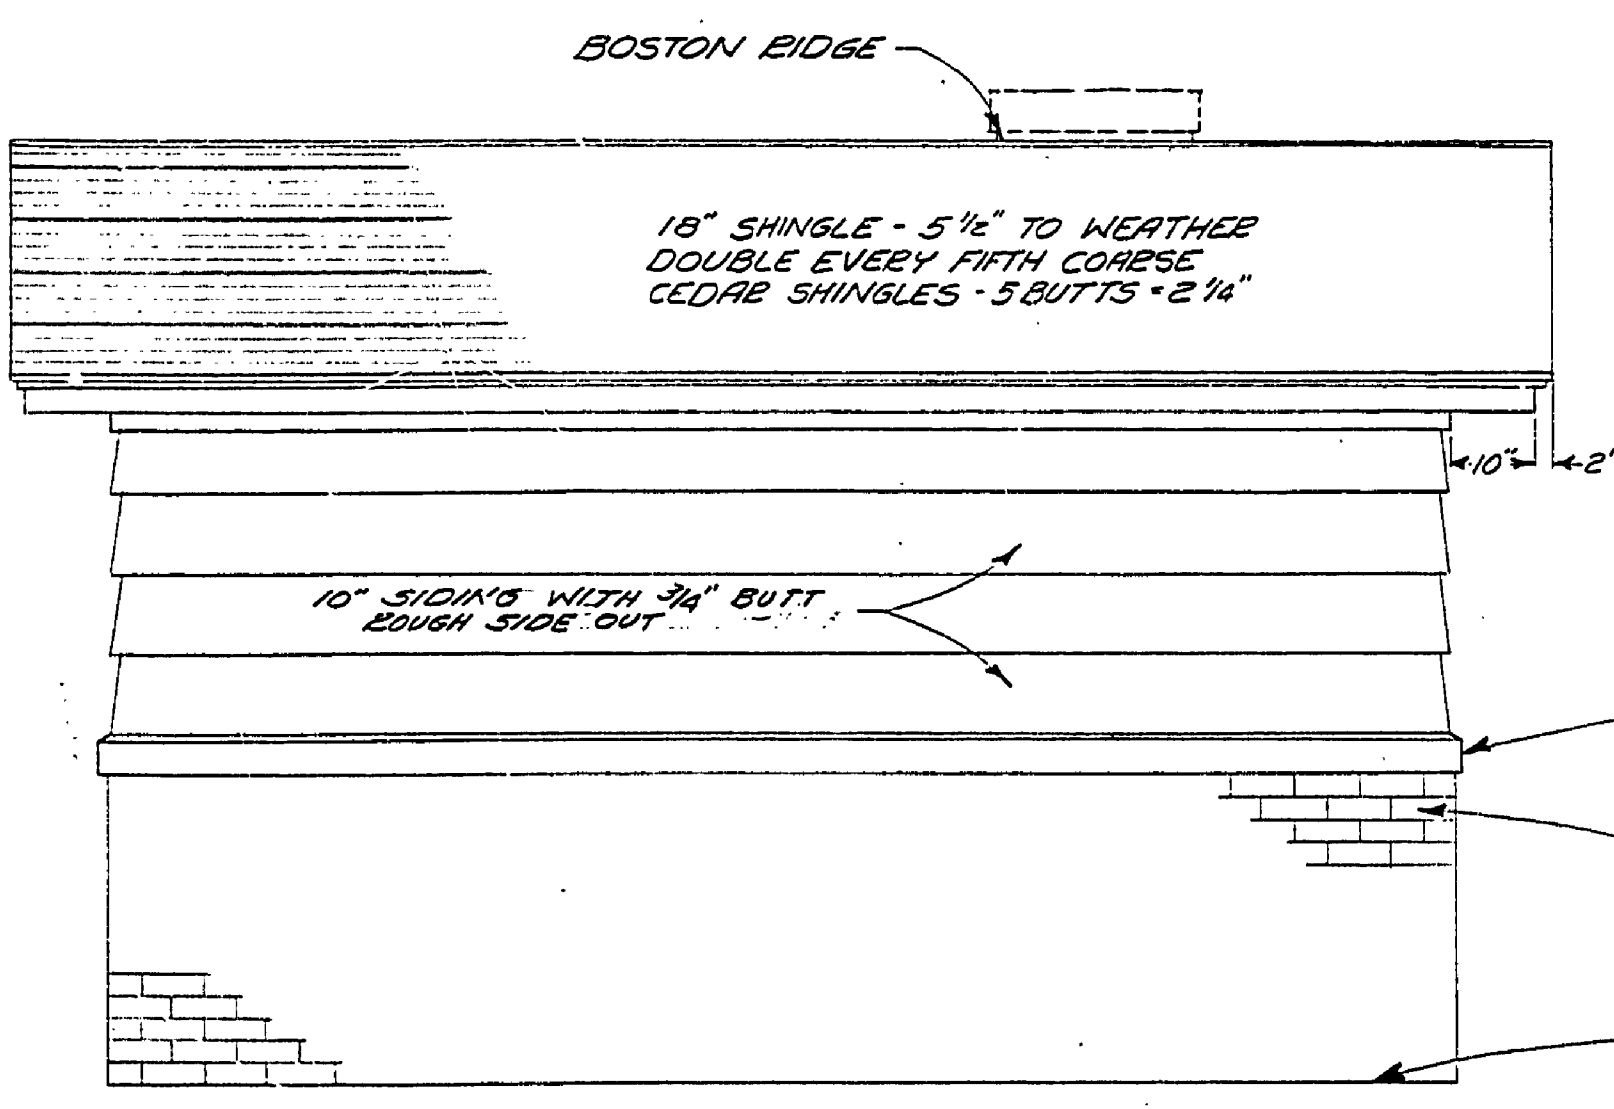


EAST ELEVATION  
SCALE 1/2" = 1'-0"

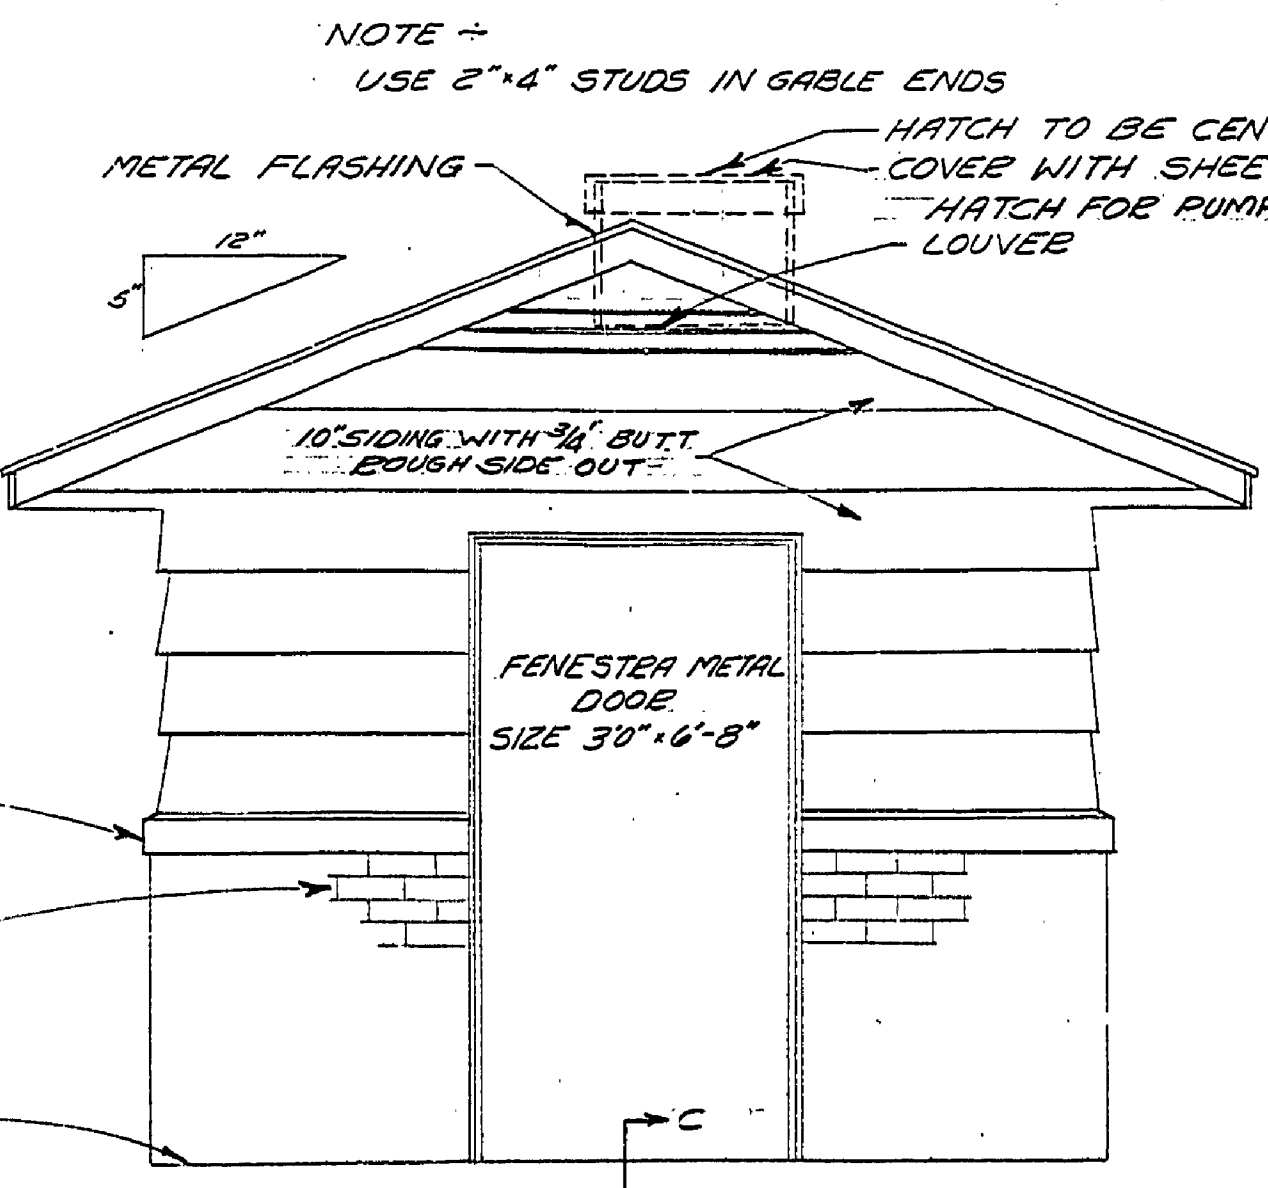

FRONT ELEVATION  
SCALE 1/2" = 1'-0"

NOTE -  
USE 2"x4" STUDS IN GABLE ENDS

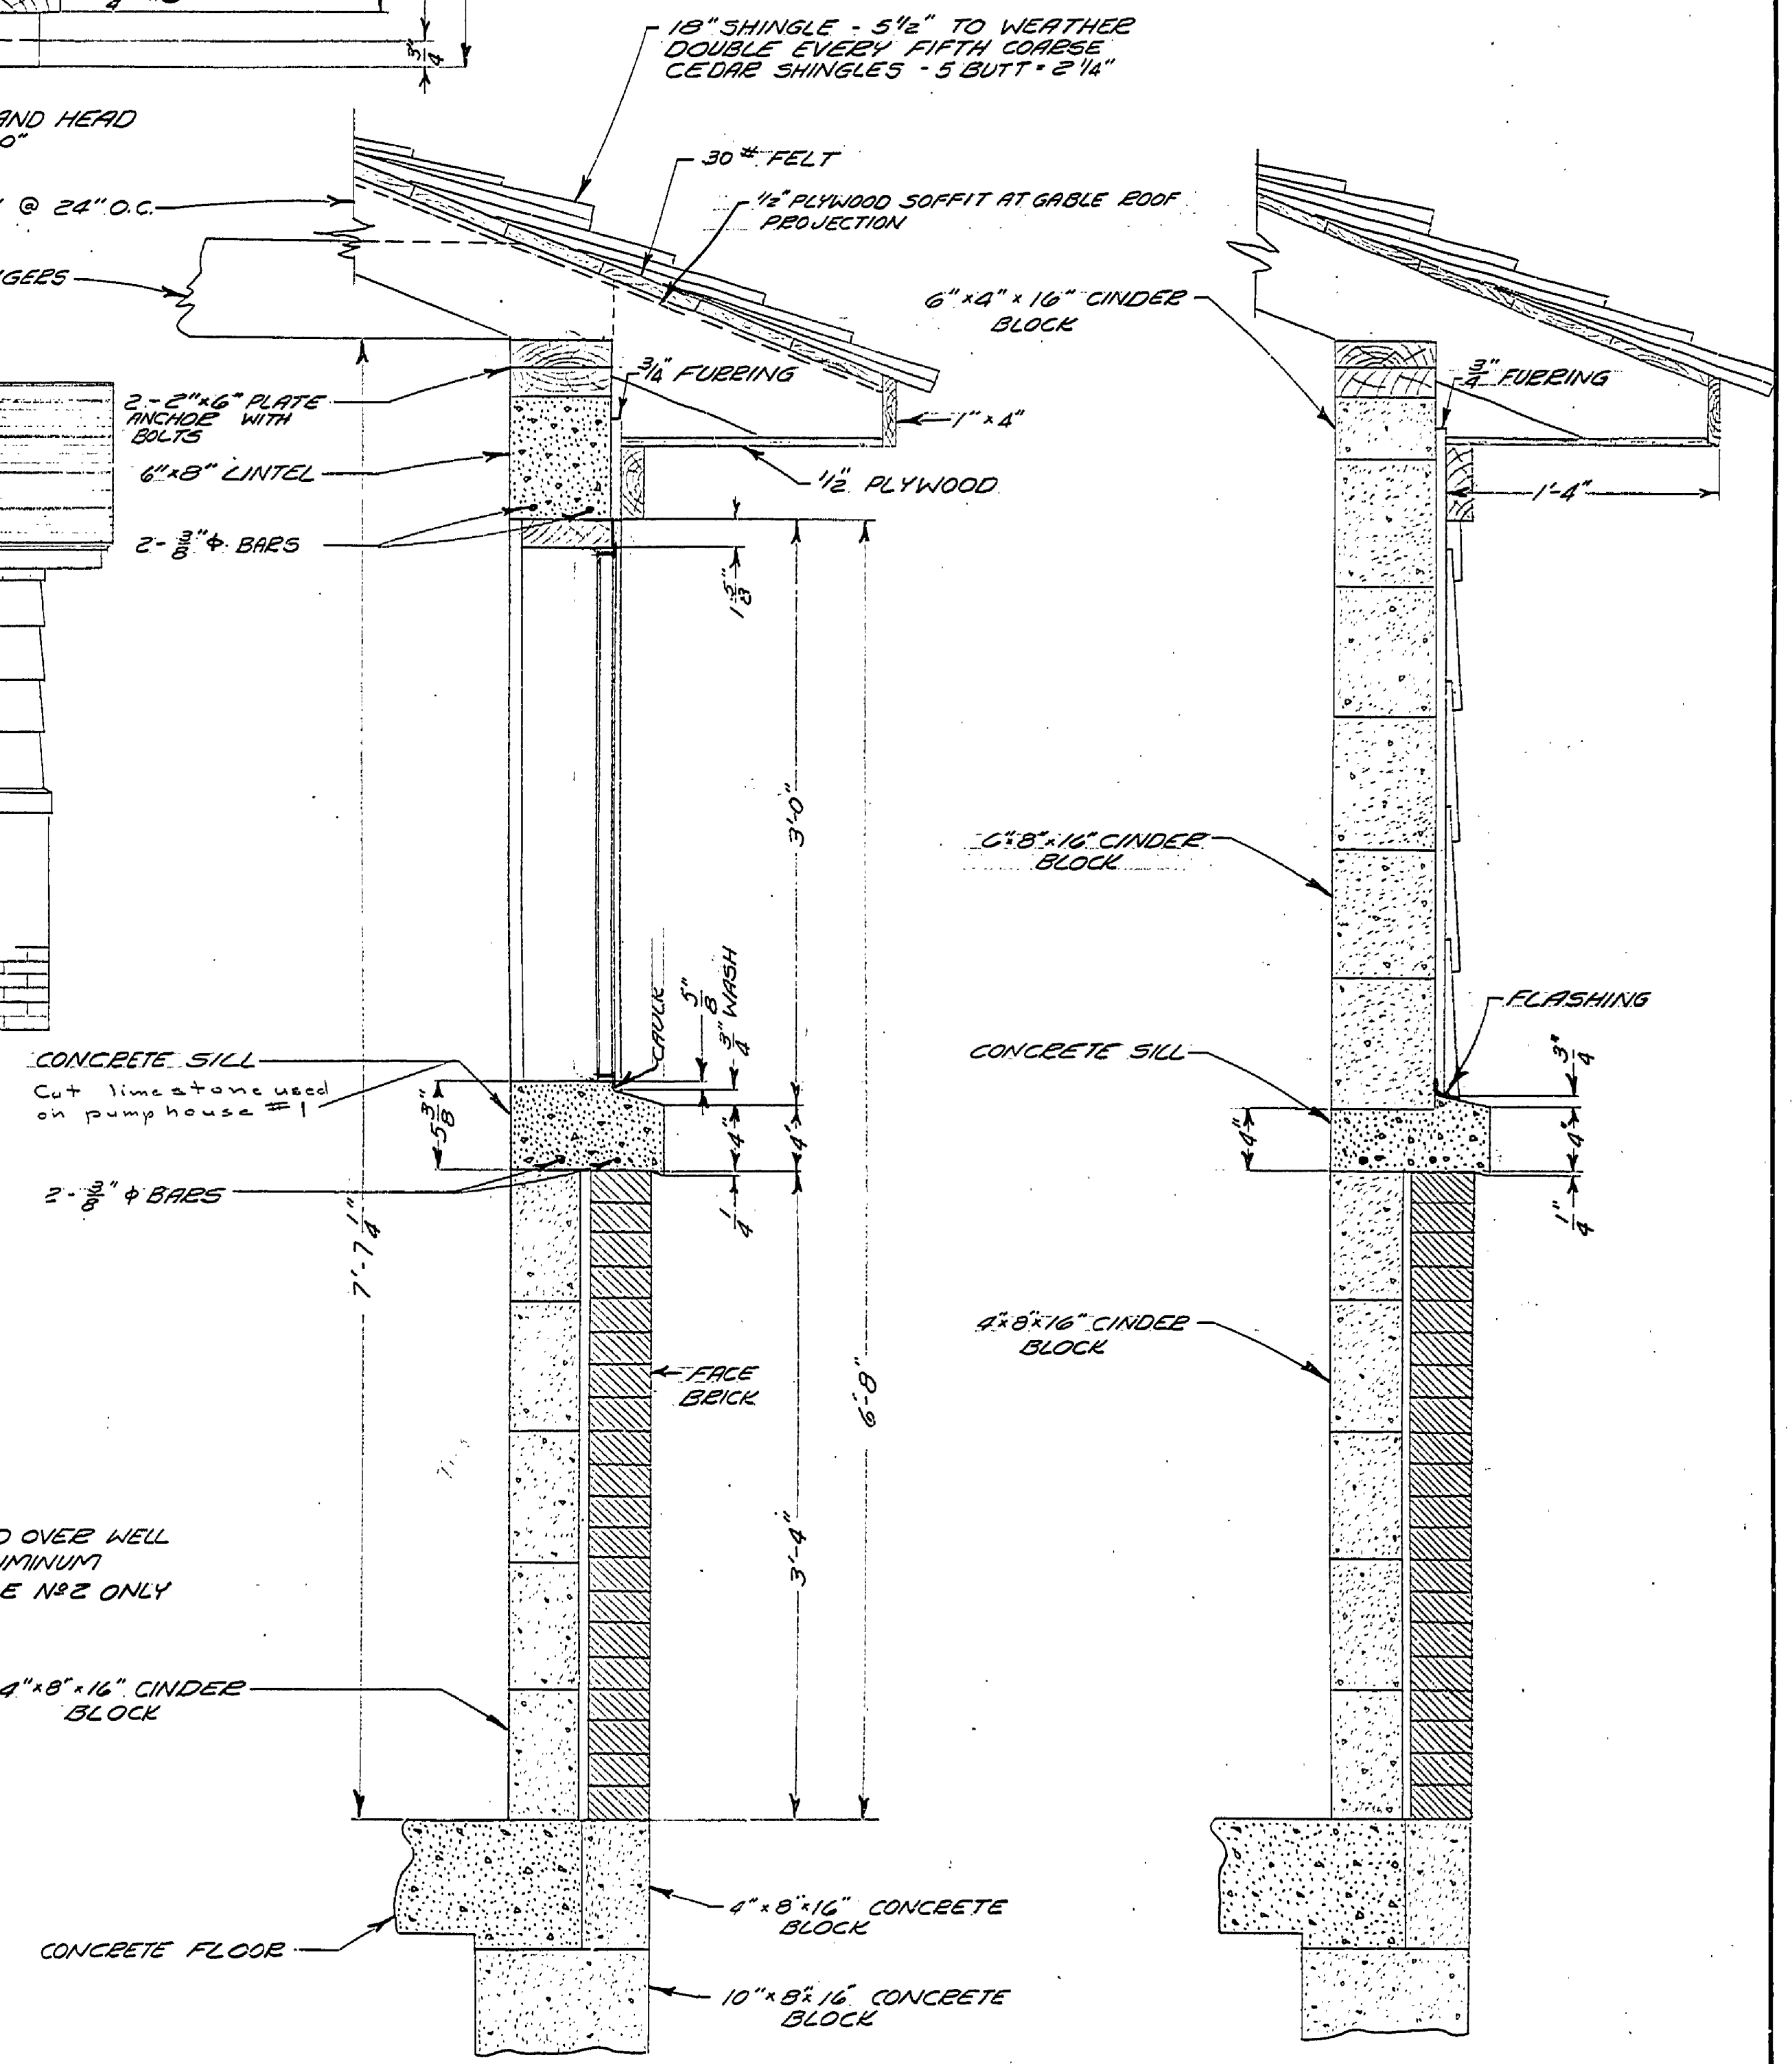

SECTION A-A  
SCALE 1/2" = 1'-0"

SECTION B-B  
SCALE 1/2" = 1'-0"

PUMP HOUSE NO. 1 SUPERSTRUCTURE DETAILS WITHOUT HATCH  
PUMP HOUSE NO. 2 SUPERSTRUCTURE DETAILS WITH HATCH

MICHIGAN DEPARTMENT OF CONSERVATION  
PARKS AND RECREATION DIVISION

YANKEE SPRINGS RECREATION AREA  
GUN LAKE DAY USE SECTION  
WATER SYSTEM

PROJECT NO. 128-1C

SHEET NO. 7 OF 8  
PLAN NO. E-134