


DESIGNED BY	DATE	REVIEWED	DATE	APPROVED	DATE	NO.	DATE	BY	REVISIONS	DATE	BY
DRAWN BY P.G.H.	5/20/65	ARCHITECTURAL	ENGINEERING	LANDSCAPE	1	1			4		
					2	2			5		
					3	3			6		

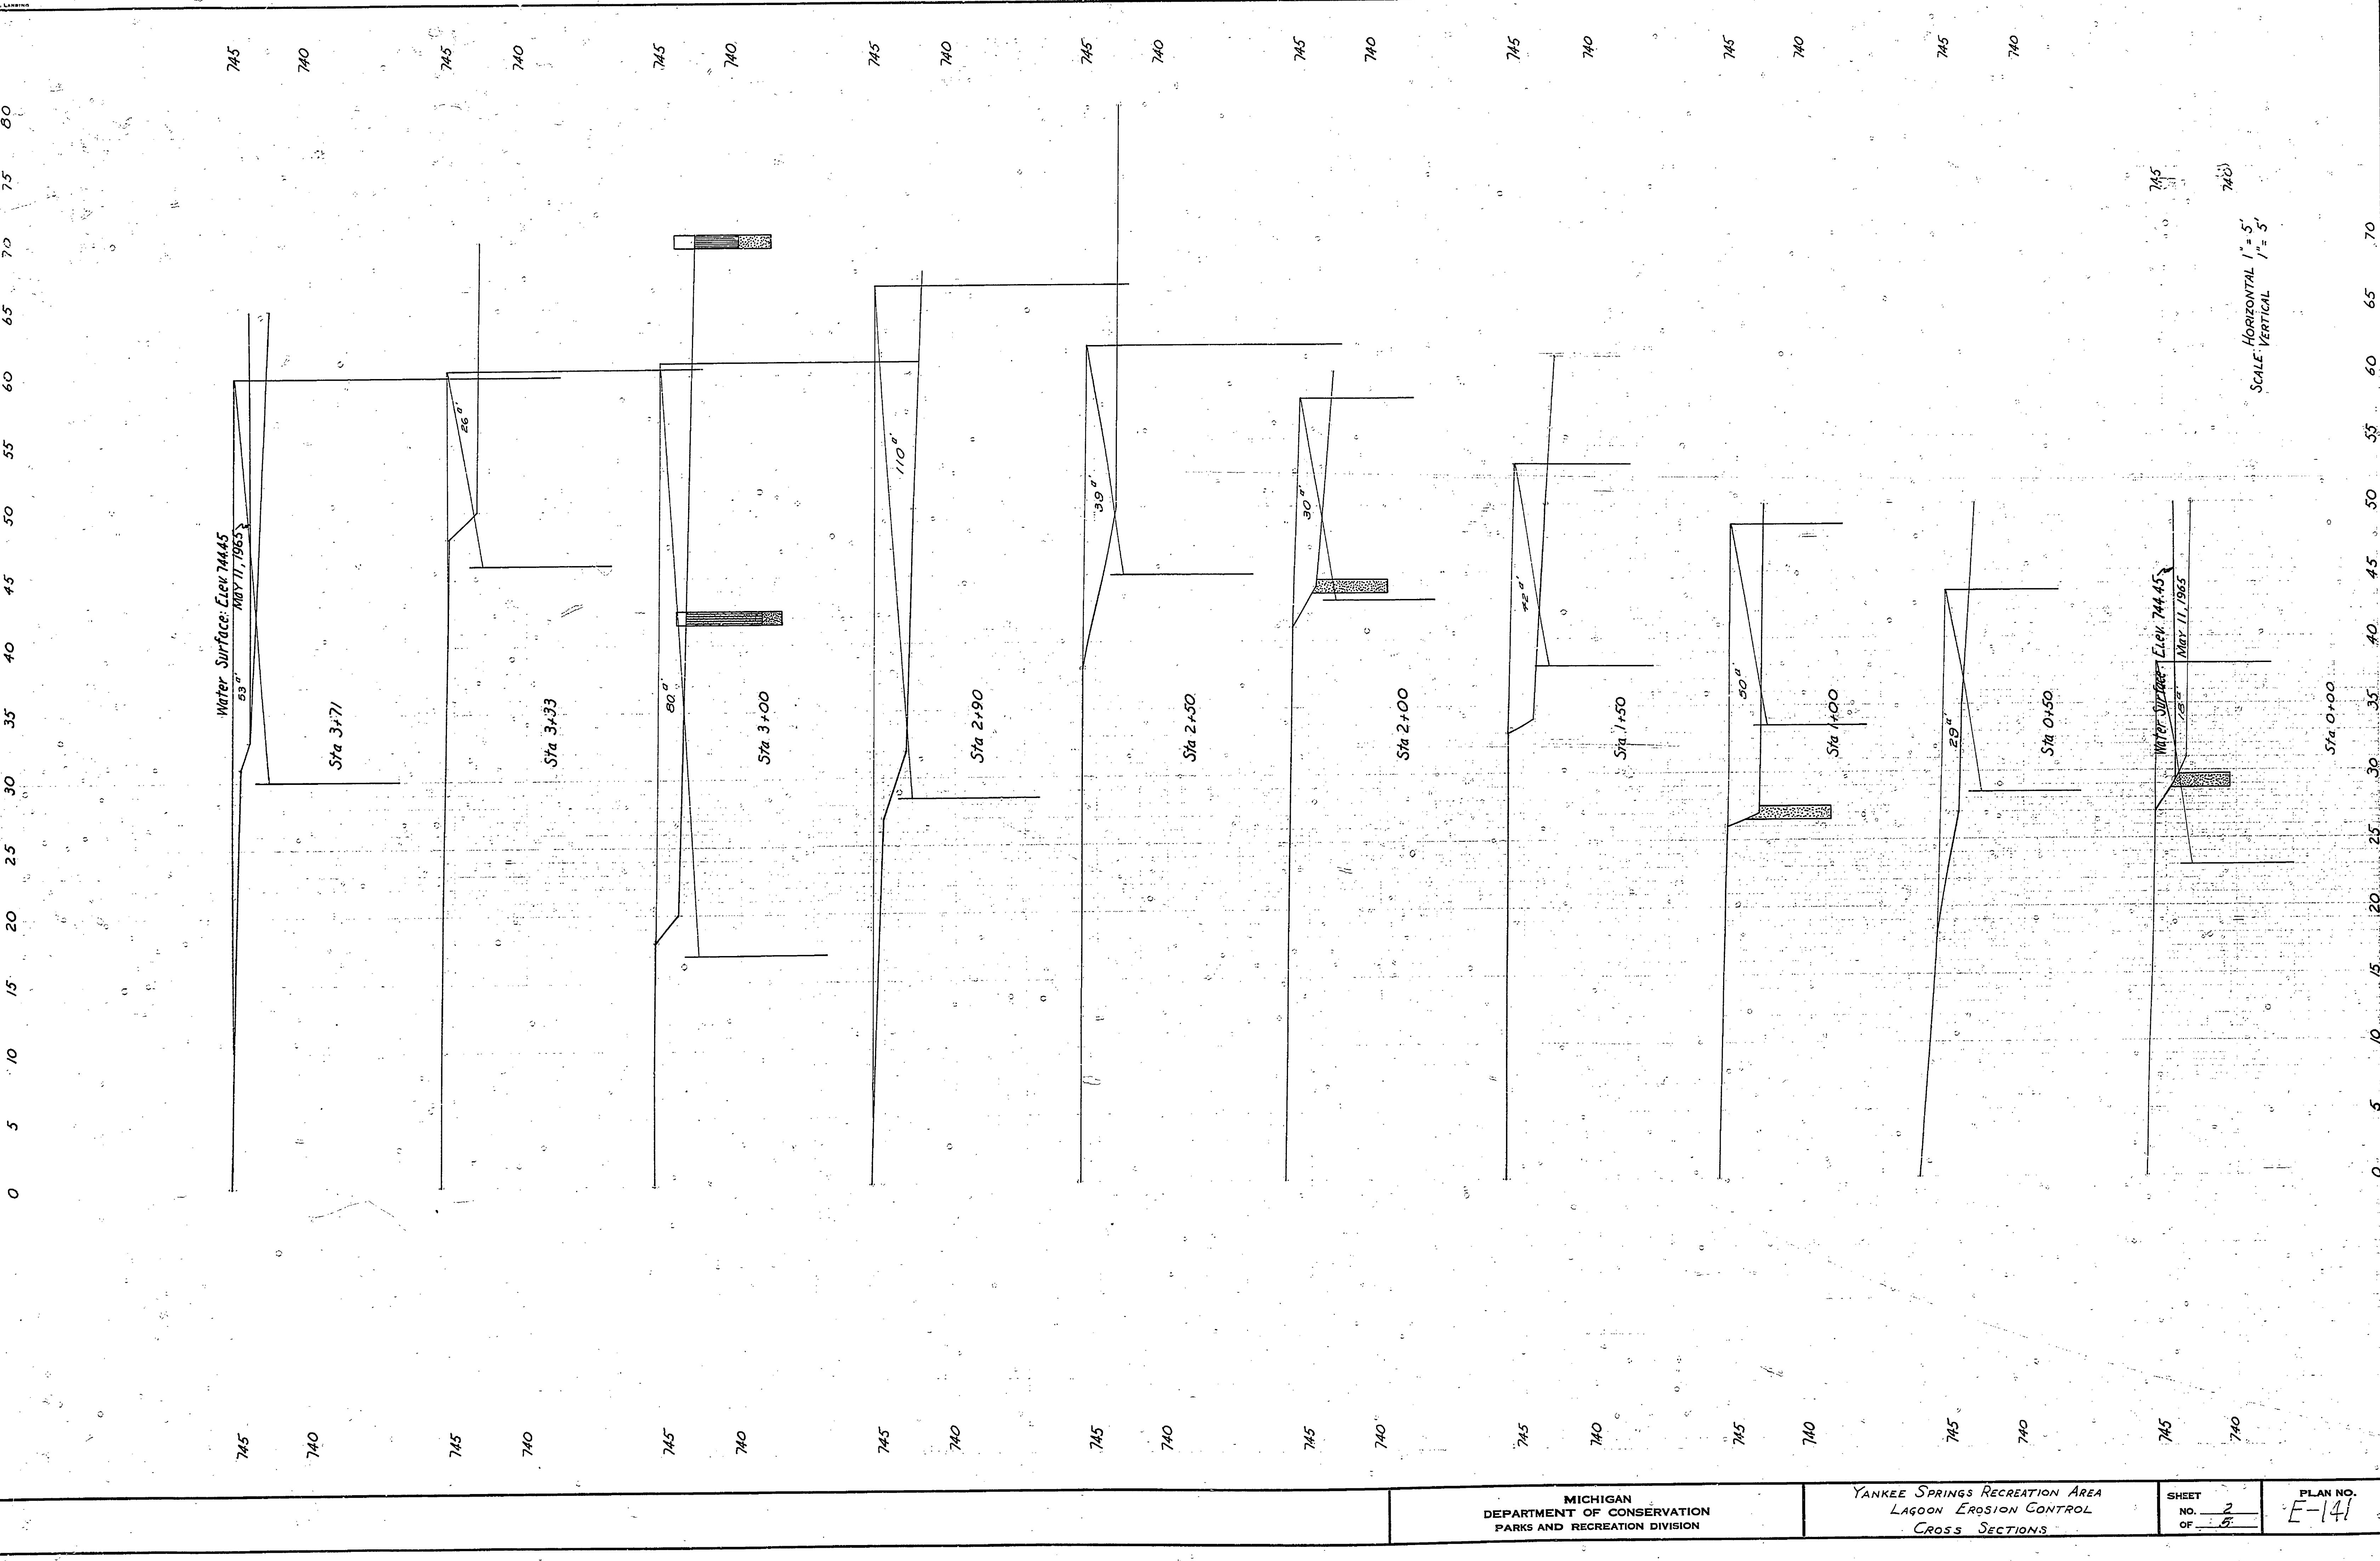

MICHIGAN
DEPARTMENT OF CONSERVATION
PARKS AND RECREATION DIVISION

YANKEE SPRINGS RECREATION AREA
LAGOON EROSION CONTROL
CROSS SECTIONS

SHEET
NO. 2
OF 5

PLAN NO.
E-141

SCALE: HORIZONTAL 1" = 5'
VERTICAL 1" = 5'