


MICHIGAN DEPARTMENT OF NATURAL RESOURCES  
PARKS DIVISION

YANKEE SPRINGS  
RECREATION AREA

P.O. 110-75-2499-028-C6  
PROJECT NO: 24-1105

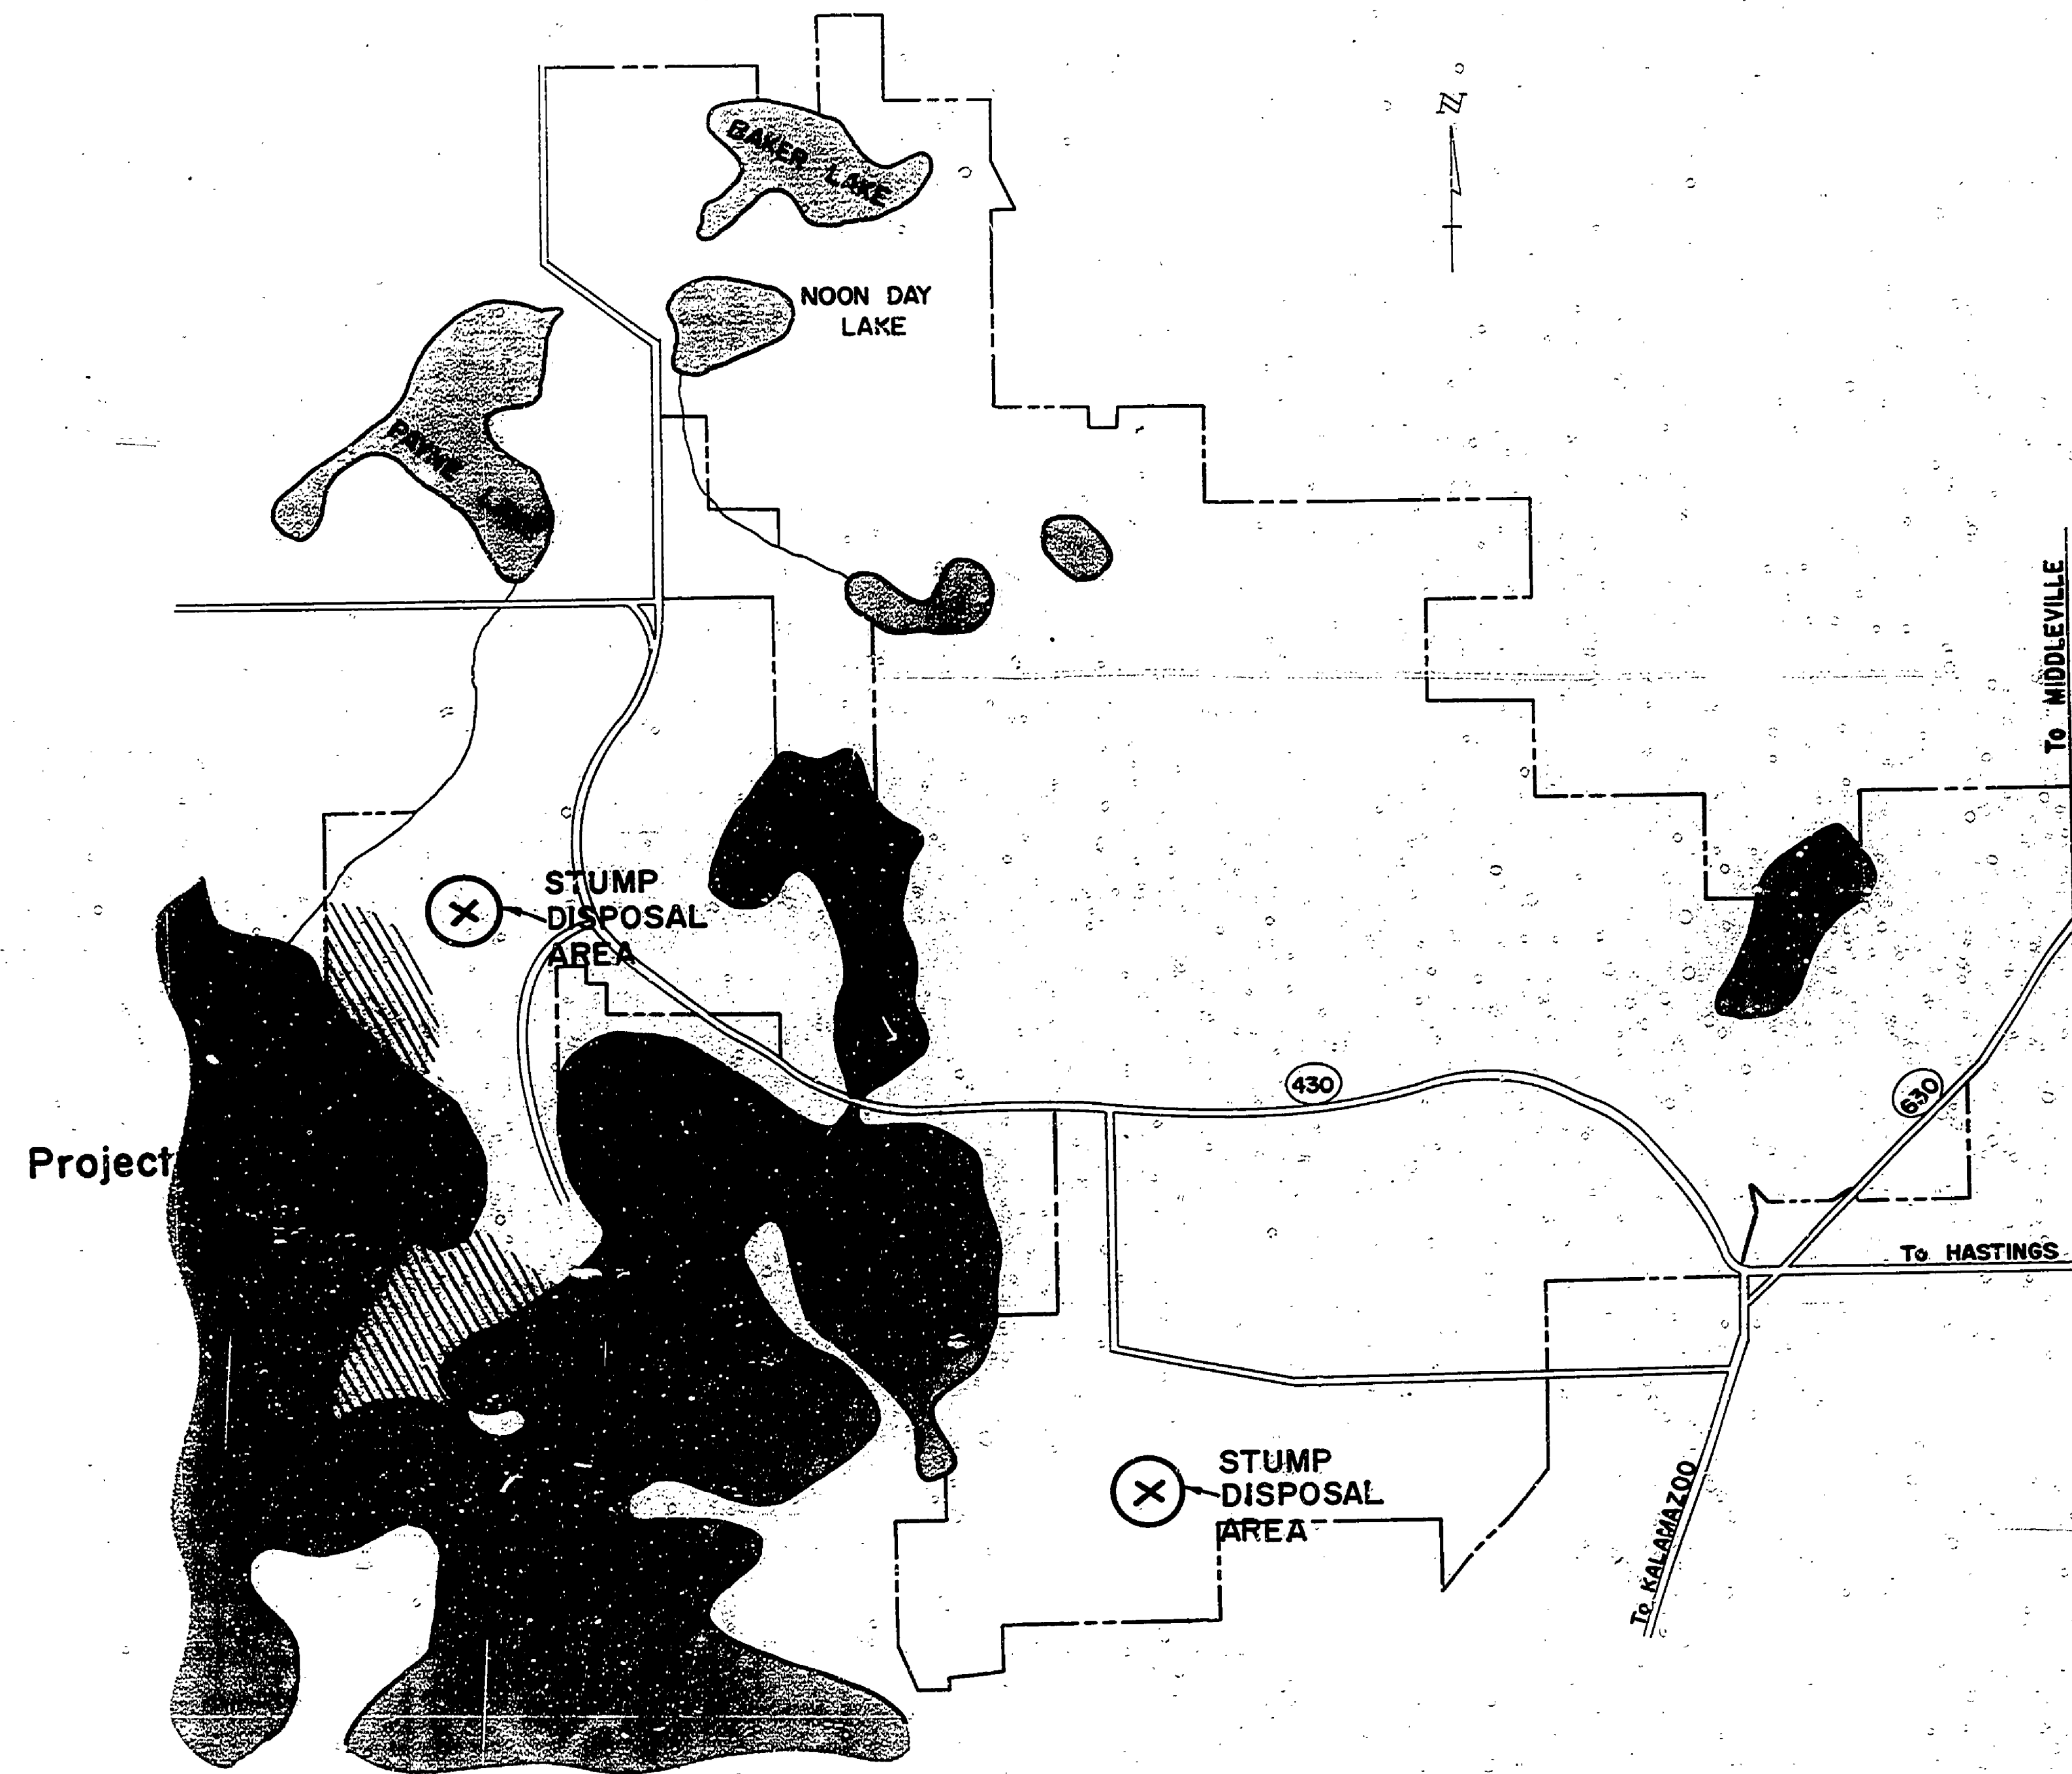

LOCATION PLAN

INDEX

1. TITLE SHEET
2. SITE PLAN
3. GRADING PLAN - PICNIC AREA
4. PARKING AREA
5. MUCK SOUNDINGS - PICNIC AREA
6. CLEARING & GRUBBING - PICNIC AREA
7. GRADING PLAN - NORTH AREA
8. MUCK SOUNDINGS - NORTH AREA
9. CLEARING & GRUBBING - NORTH AREA
10. PROFILE OF BORINGS

BUILDING COMMITTEE APPROVAL	
BY: CHAIRMAN	DATE:
RECOMMENDED FOR APPROVAL	ENGINEERING OR ARCHITECTURAL SUPERVISOR DATE
RECOMMENDED FOR APPROVAL	PROJECT AND PLAN COORDINATOR DATE
DIVISION-REGION APPROVAL	
BY: REGIONAL MANAGER	DATE
ENGINEERING DIVISION	
APPROVED: CHIEF ENGINEER	DATE
WILLIAMS & WORKS ENGINEERS - PLANNERS - SURVEYORS GRAND RAPIDS, MICHIGAN	
SHEET NO.	1/10